


Neighbor Plot 624-1167

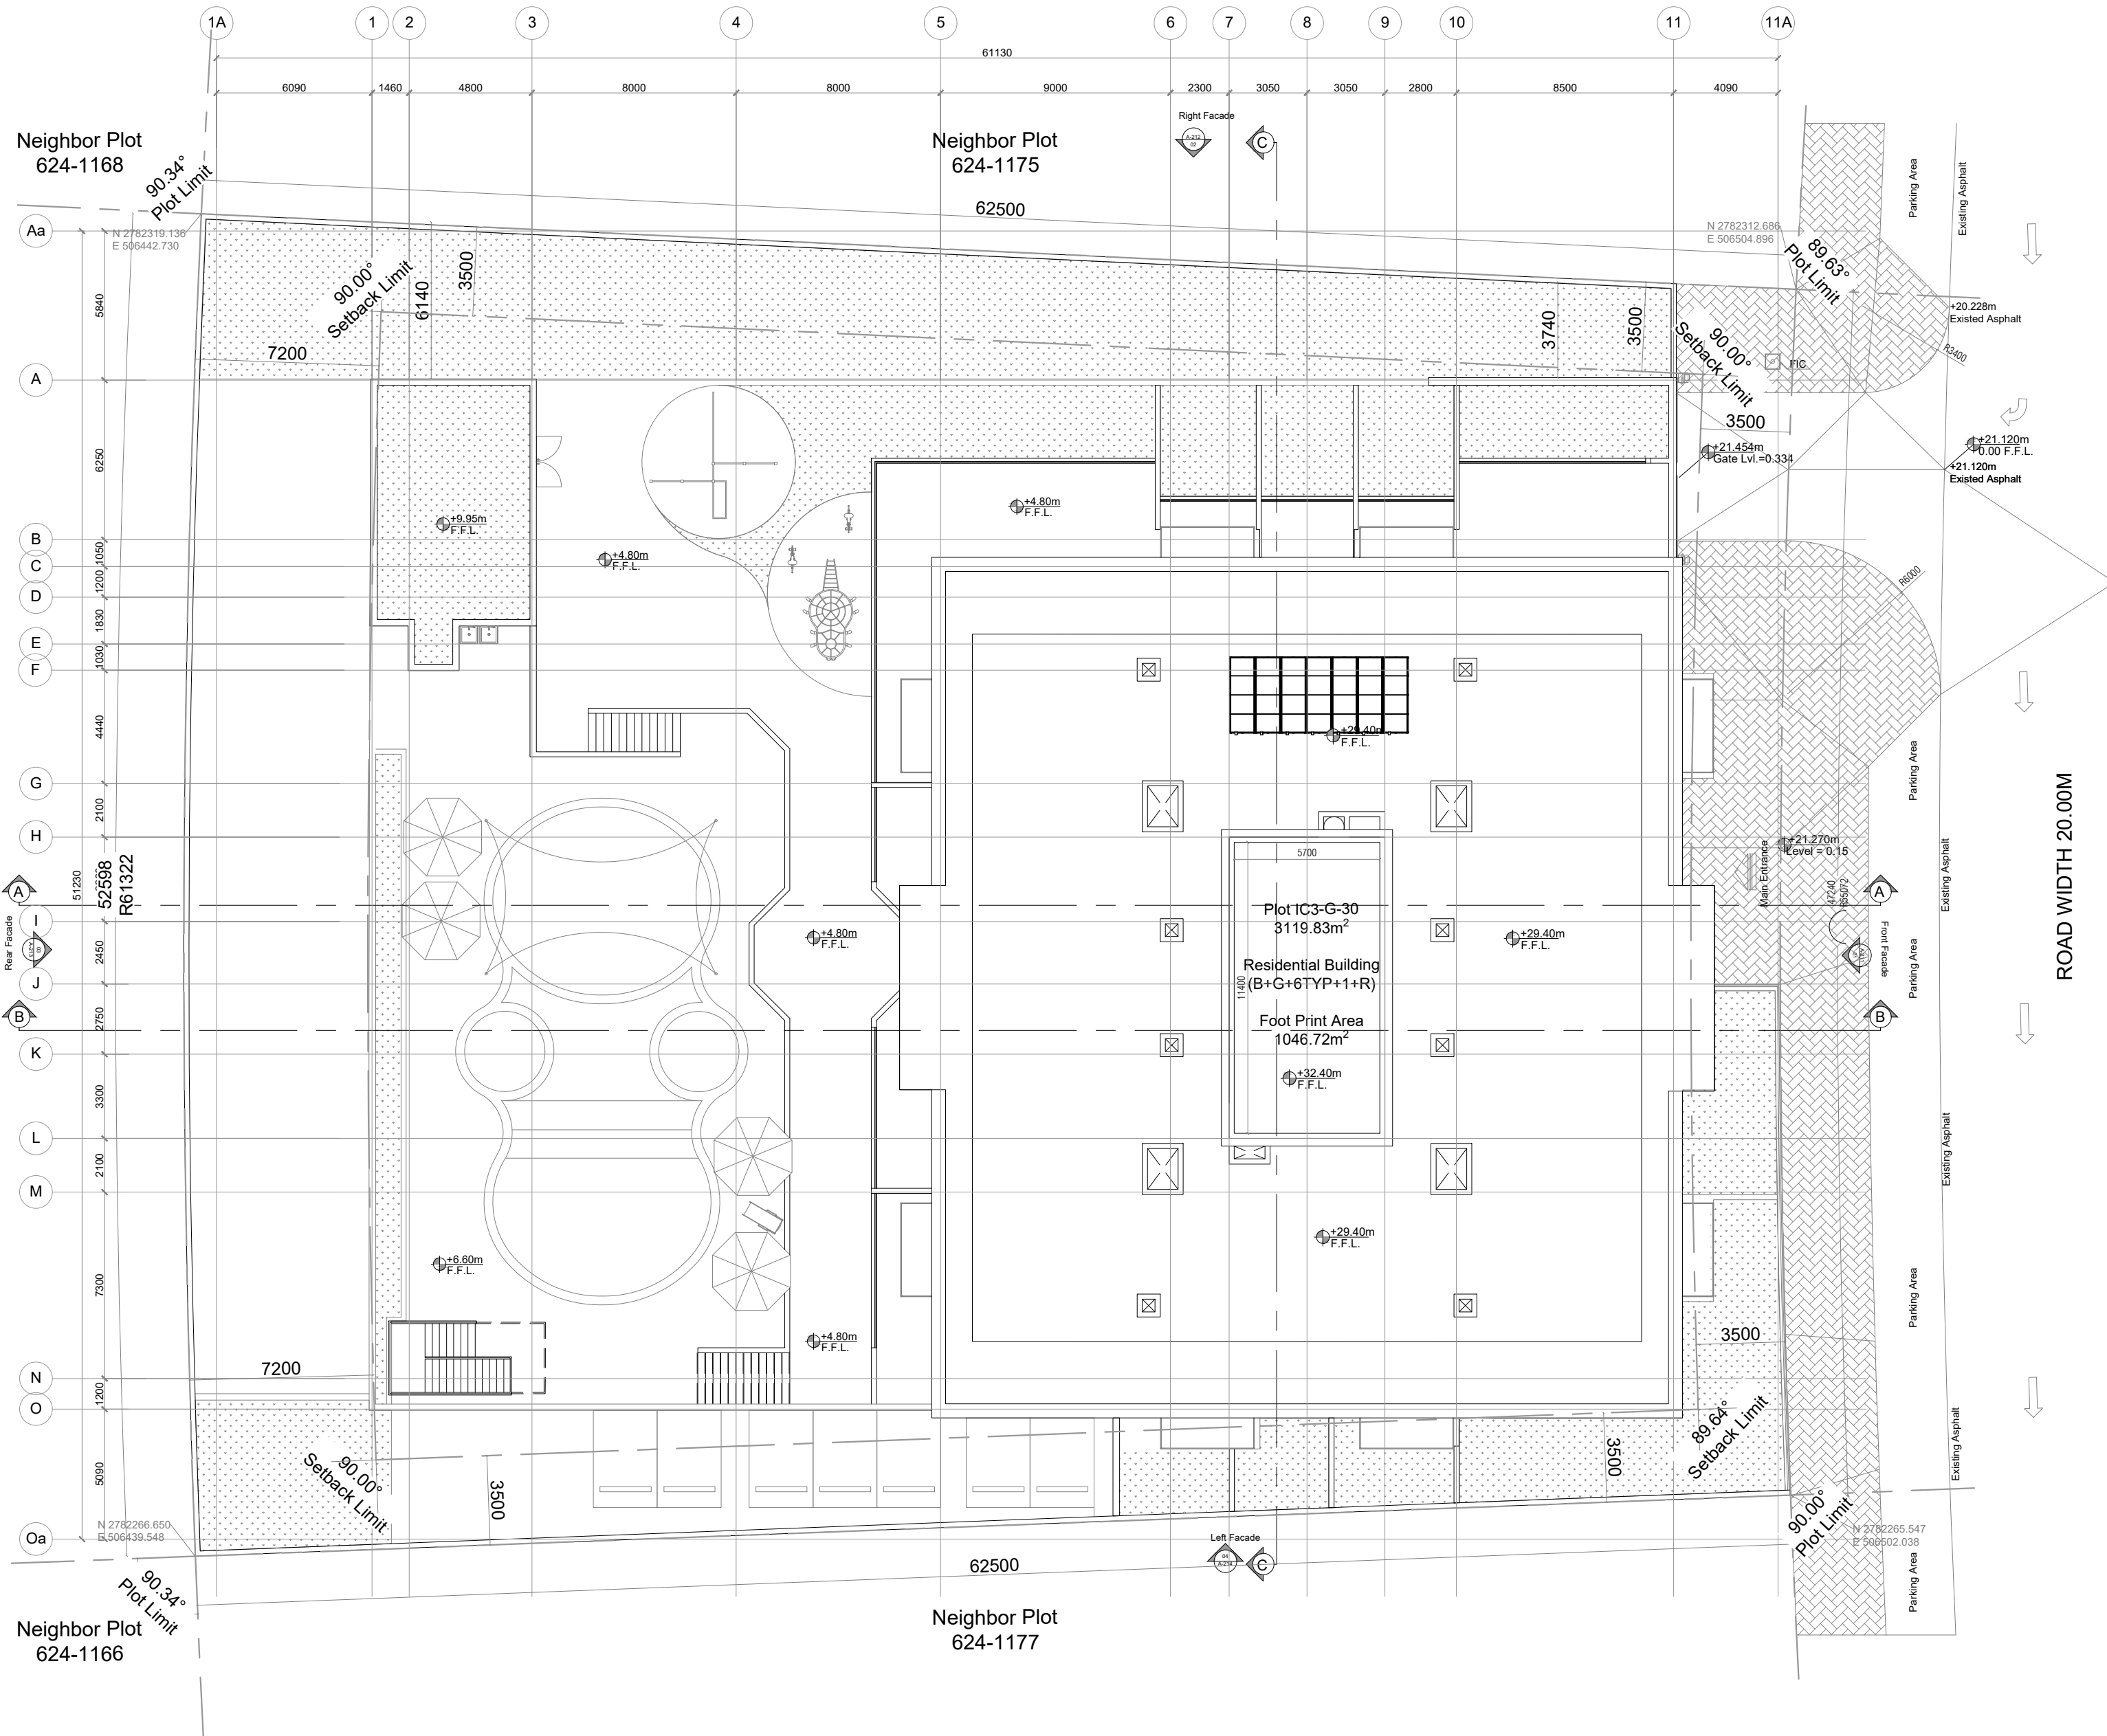


A Setting Layout Plan
003 SCALE 1:100

STAMP FOR APPROVAL:

APPROVED FOR REFERENCE

ORIENTATION:

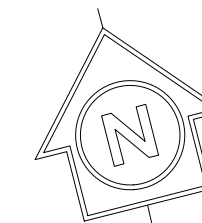

NO.	DATE	REVISIONS BY
3	03-03-2024	CLIENT-CHANGE WITHIN THE FLATS
2	24-12-2023	CLIENT-CHANGE IN NO. OF FLATS
1	20-08-2023	CLIENT-CHANGE IN FACADE AND NO. OF FLATS

CLIENT:

TAUSEEF CHAMAN SHAIRUZ ZAMAN KHAN

PROJECT:

Residential Building
B+G+1+2-4TYP+5-6TYP+1+R

LOCATION:

WARSAN FOURTH

PLOT NO.

IC3-G-30


SHEET TITLE:

SETTING LAYOUT PLAN

CONSULTANT



ARCHITECT:	ADNAN M.R TABBE REG. NO : 800	ARCHITECT:	
STR.ENG.	MINAZ DAUDI REG. NO : 71832	STR.ENG.	MOHAMMED A SUMER REG. NO : 116338
DRAWN BY:	---	CHKD BY:	---
APRVD BY:	---	PROJ. NO.	699-2021
DWG SIZE:	A2	DATE:	JULY 2023
SCALE		DWG. NO.	REV. NO.
1:100		AR-003	△

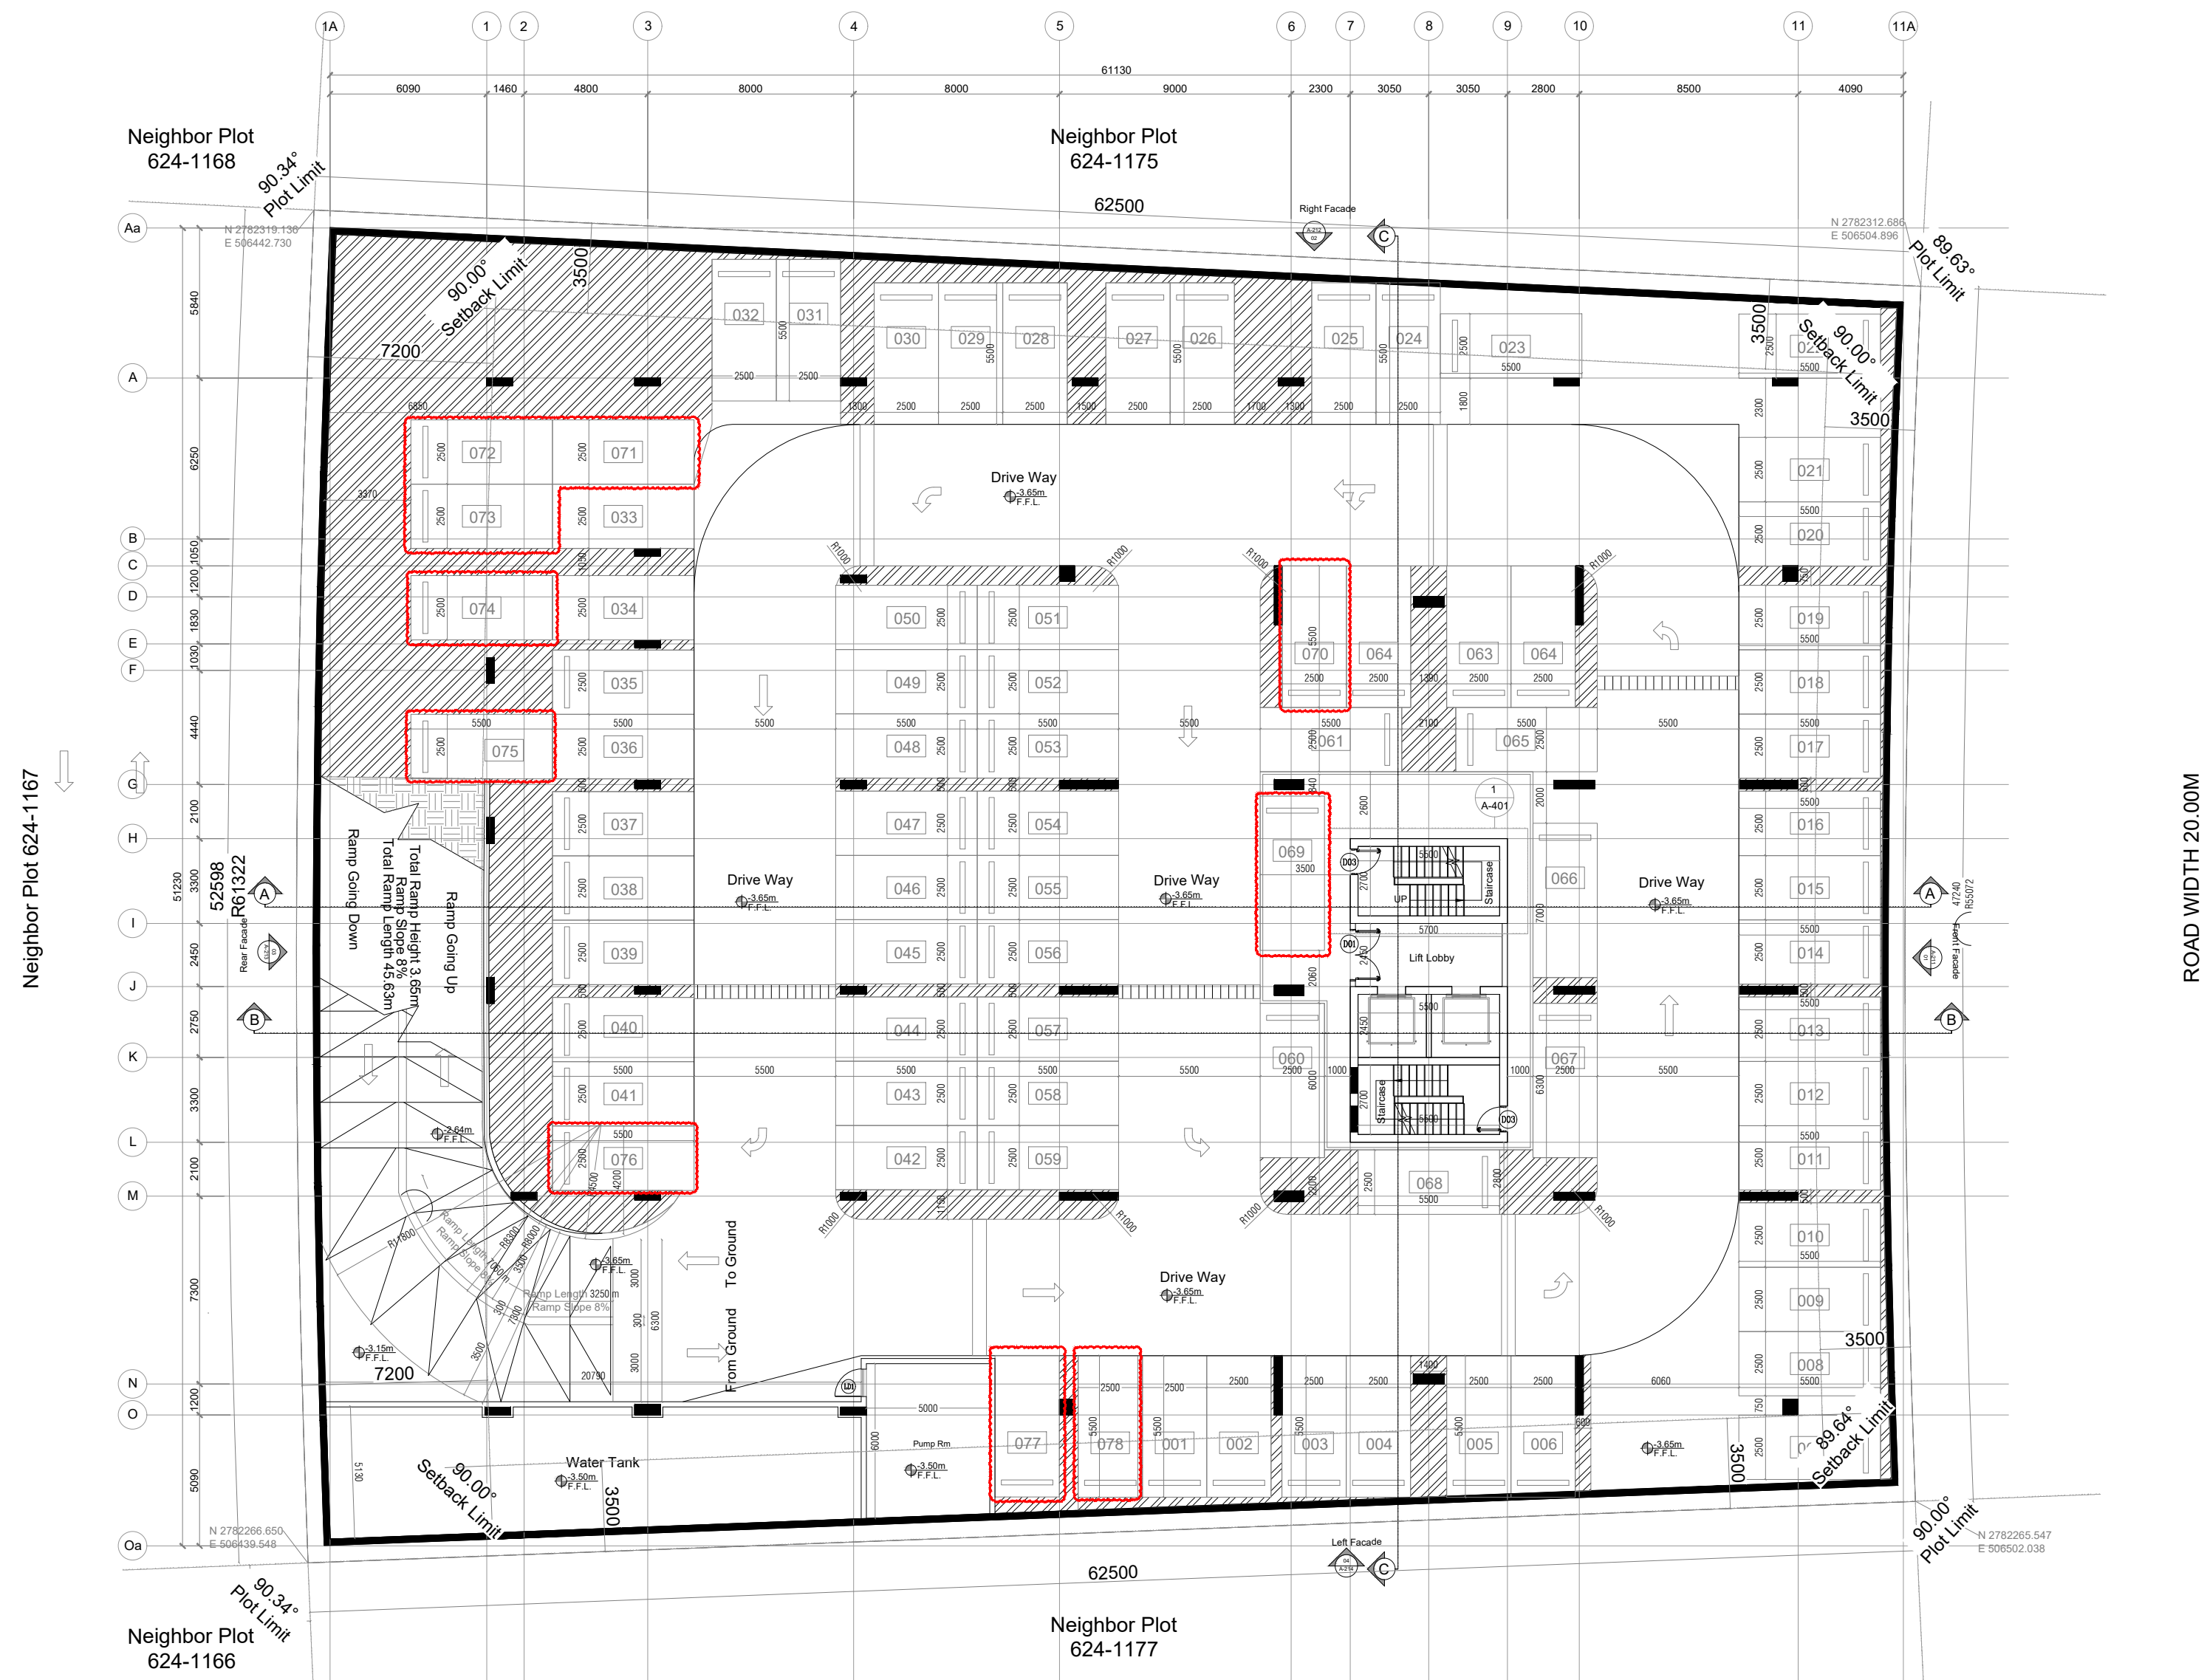


A Basement Floor Plan
101 SCALE 1:100

STAMP FOR APPROVAL:

REVISED

ORIENTATION:

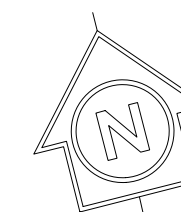

NO.	DATE	REVISIONS BY
3	03-03-2024	CLIENT-CHANGE WITHIN THE FLATS
2	24-12-2023	CLIENT-CHANGE IN NO. OF FLATS
1	20-08-2023	CLIENT-CHANGE IN FACADE AND NO. OF FLATS

CLIENT:
TAUSEEF CHAMAN SHAIRUZ ZAMAN KHAN

PROJECT:
Residential Building
B+G+1+2-4TYP+5-6TYP+1+R

LOCATION: WARSAN FOURTH


PLOT NO. IC3-G-30

SHEET TITLE:
BASEMENT FLOOR PLAN

CONSULTANT

الجذور
للخدمات الهندسية
AL JETHOOR
Tel : 04 268 4004 Fax : 04 268 3511 P.O.Box : 13689
Email : info@aljethoor.com

ARCHITECT:	ADNAN M.R TABBE REG. NO : 800	ARCHITECT:	
STR.ENG.	MINAZ DAUDI REG. NO : 71832	STR.ENG.	MOHAMMED A SUMER REG. NO : 116338
DRAWN BY:	---	CHKED BY:	---
APRVD BY:	---	PROJ. NO.	699-2021
DWG SIZE:	A2	DATE:	JULY 2023
SCALE		DWG. NO.	REV. NO.
1:100		AR-101	△

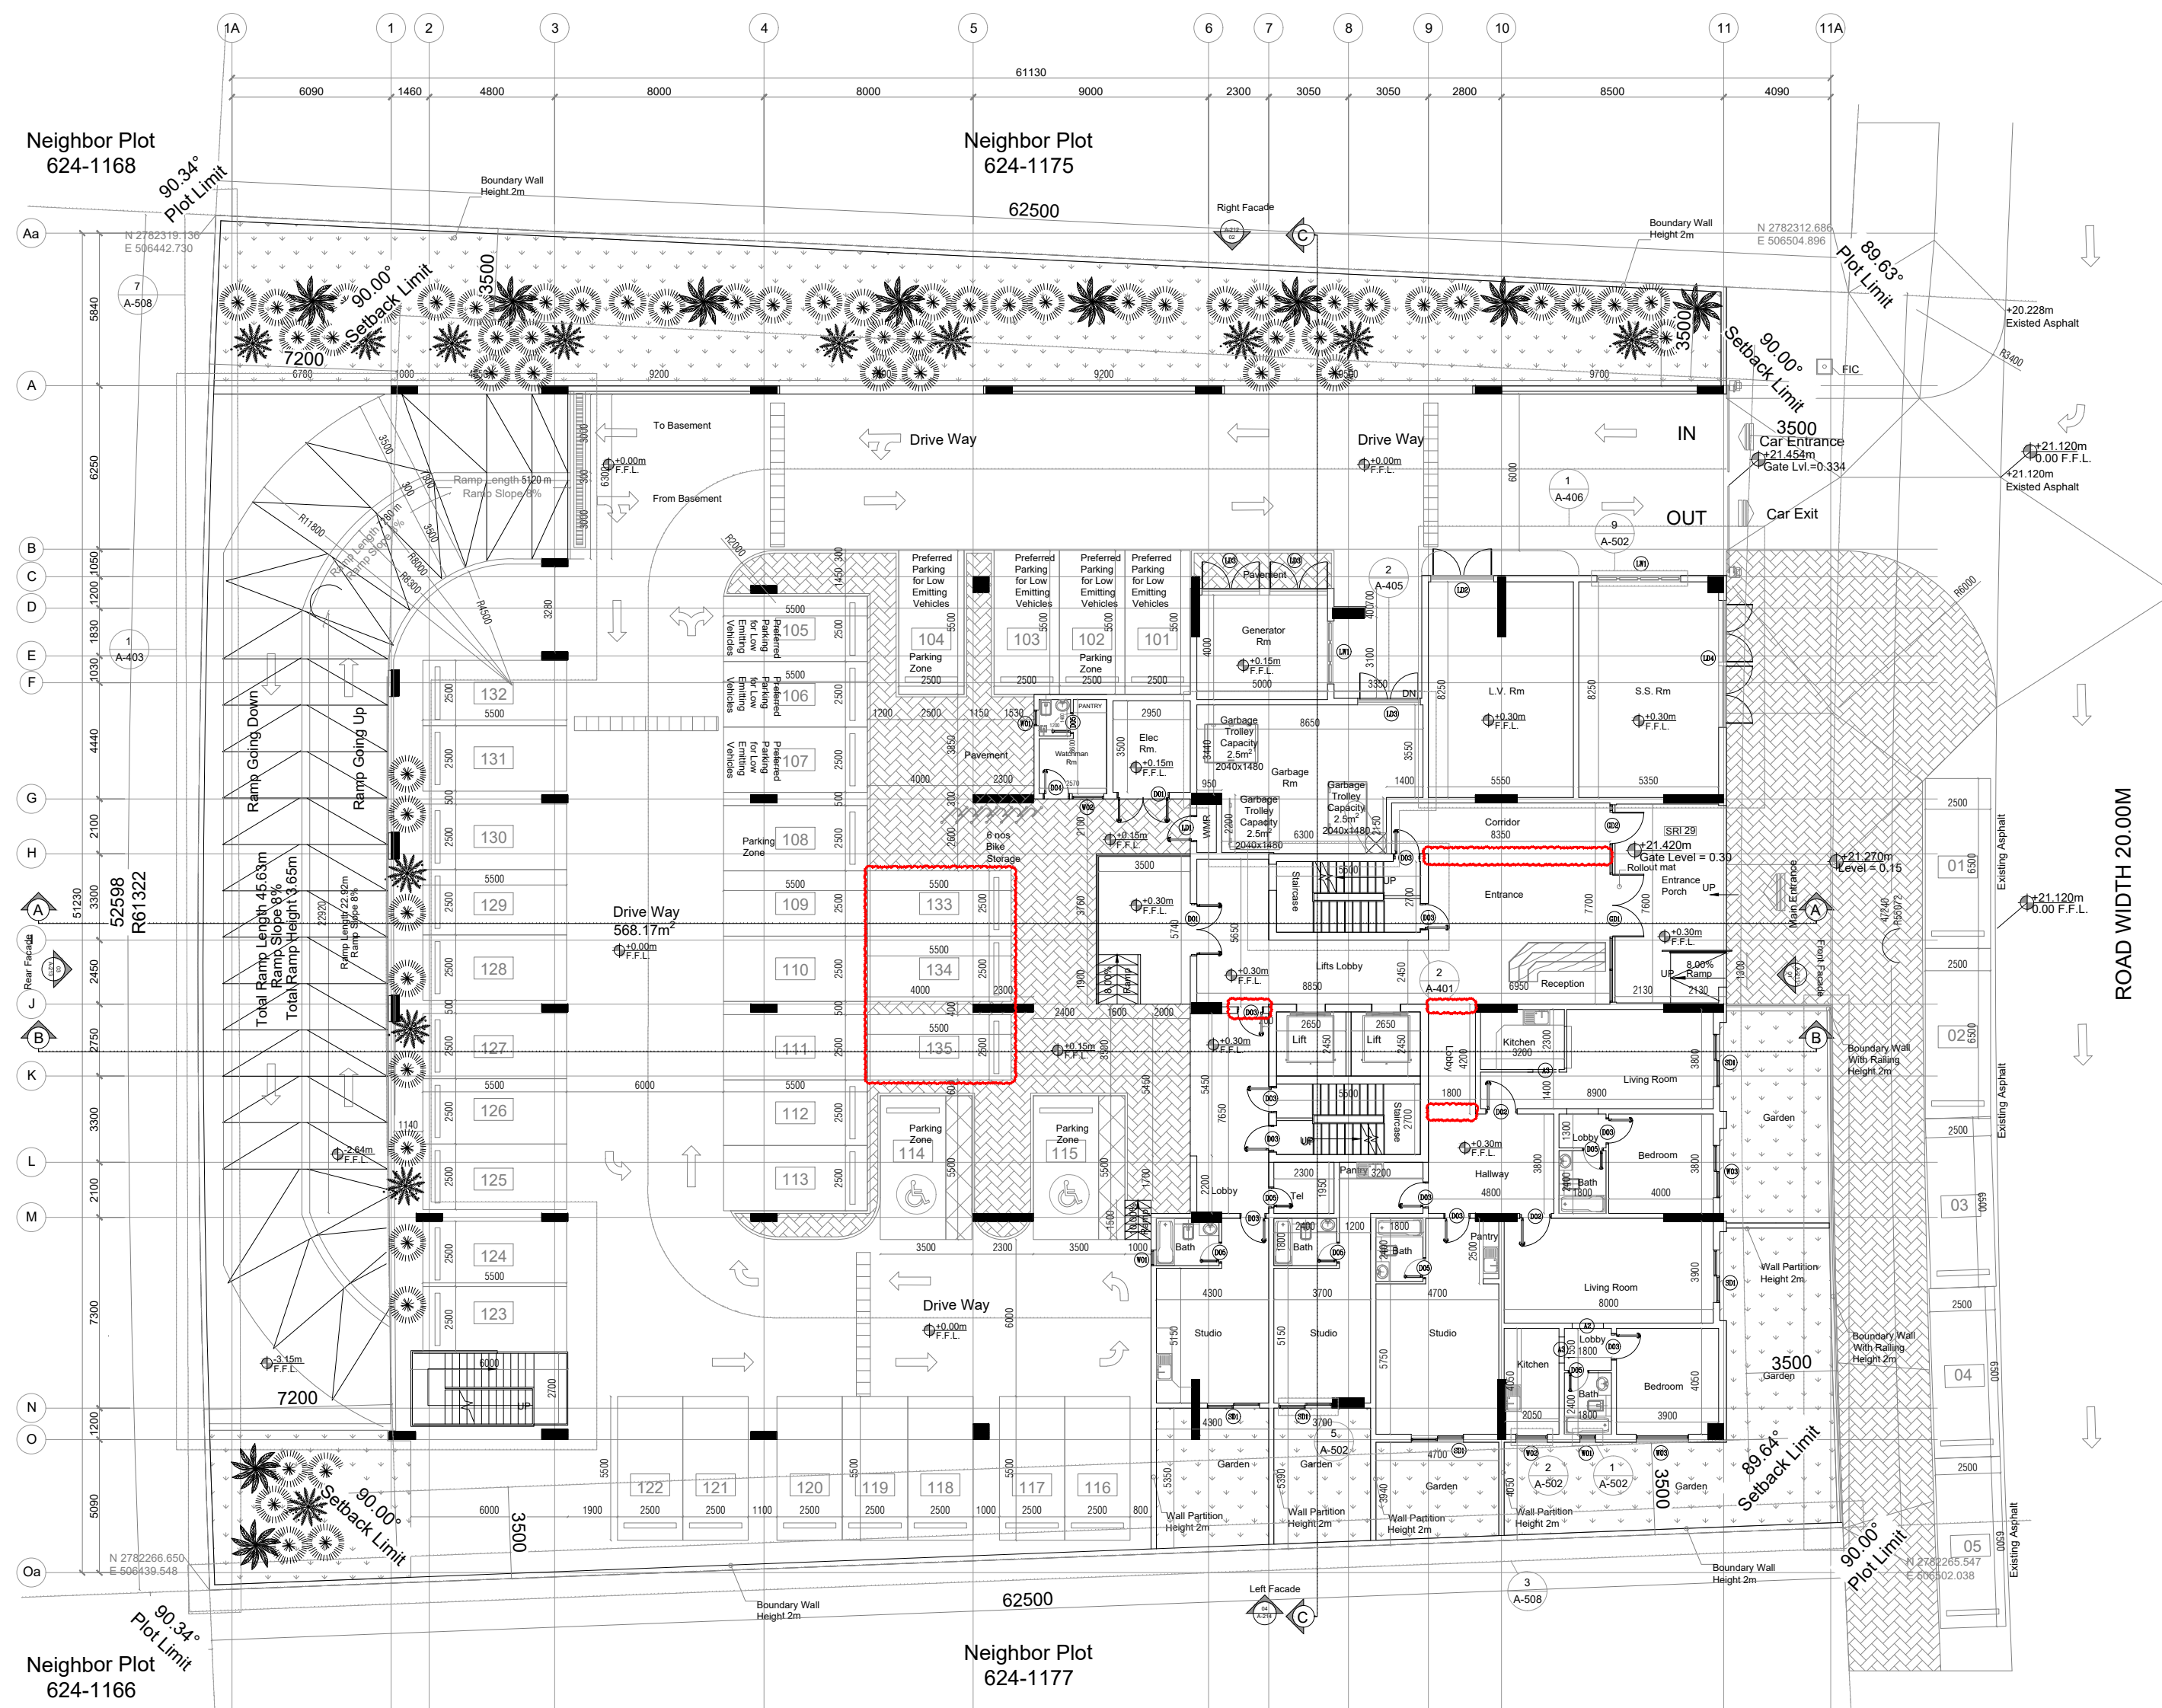


A GROUND FLOOR PLAN
102 SCALE 1:100

STAMP FOR APPROVAL:

REVISED

ORIENTATION:

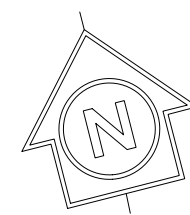

NO.	DATE	REVISIONS BY
3	03-03-2024	CLIENT-CHANGE WITHIN THE FLATS
2	24-12-2023	CLIENT-CHANGE IN NO. OF FLATS
1	20-08-2023	CLIENT-CHANGE IN FACADE AND NO. OF FLATS


CLIENT:
TAUSEEF CHAMAN SHAIRUZ ZAMAN KHAN

PROJECT:
Residential Building
B+G+1+2-4TYP+5-6TYP+1+R


LOCATION:
WARSAN FOURTH

PLOT NO.
IC3-G-30

SHEET TITLE:
GROUND FLOOR PLAN

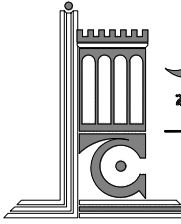CONSULTANT

AL JETHOOR
Tel : 04 268 4004 Fax : 04 268 3511 P.O.Box : 13689
Email : info@aljethoor.com

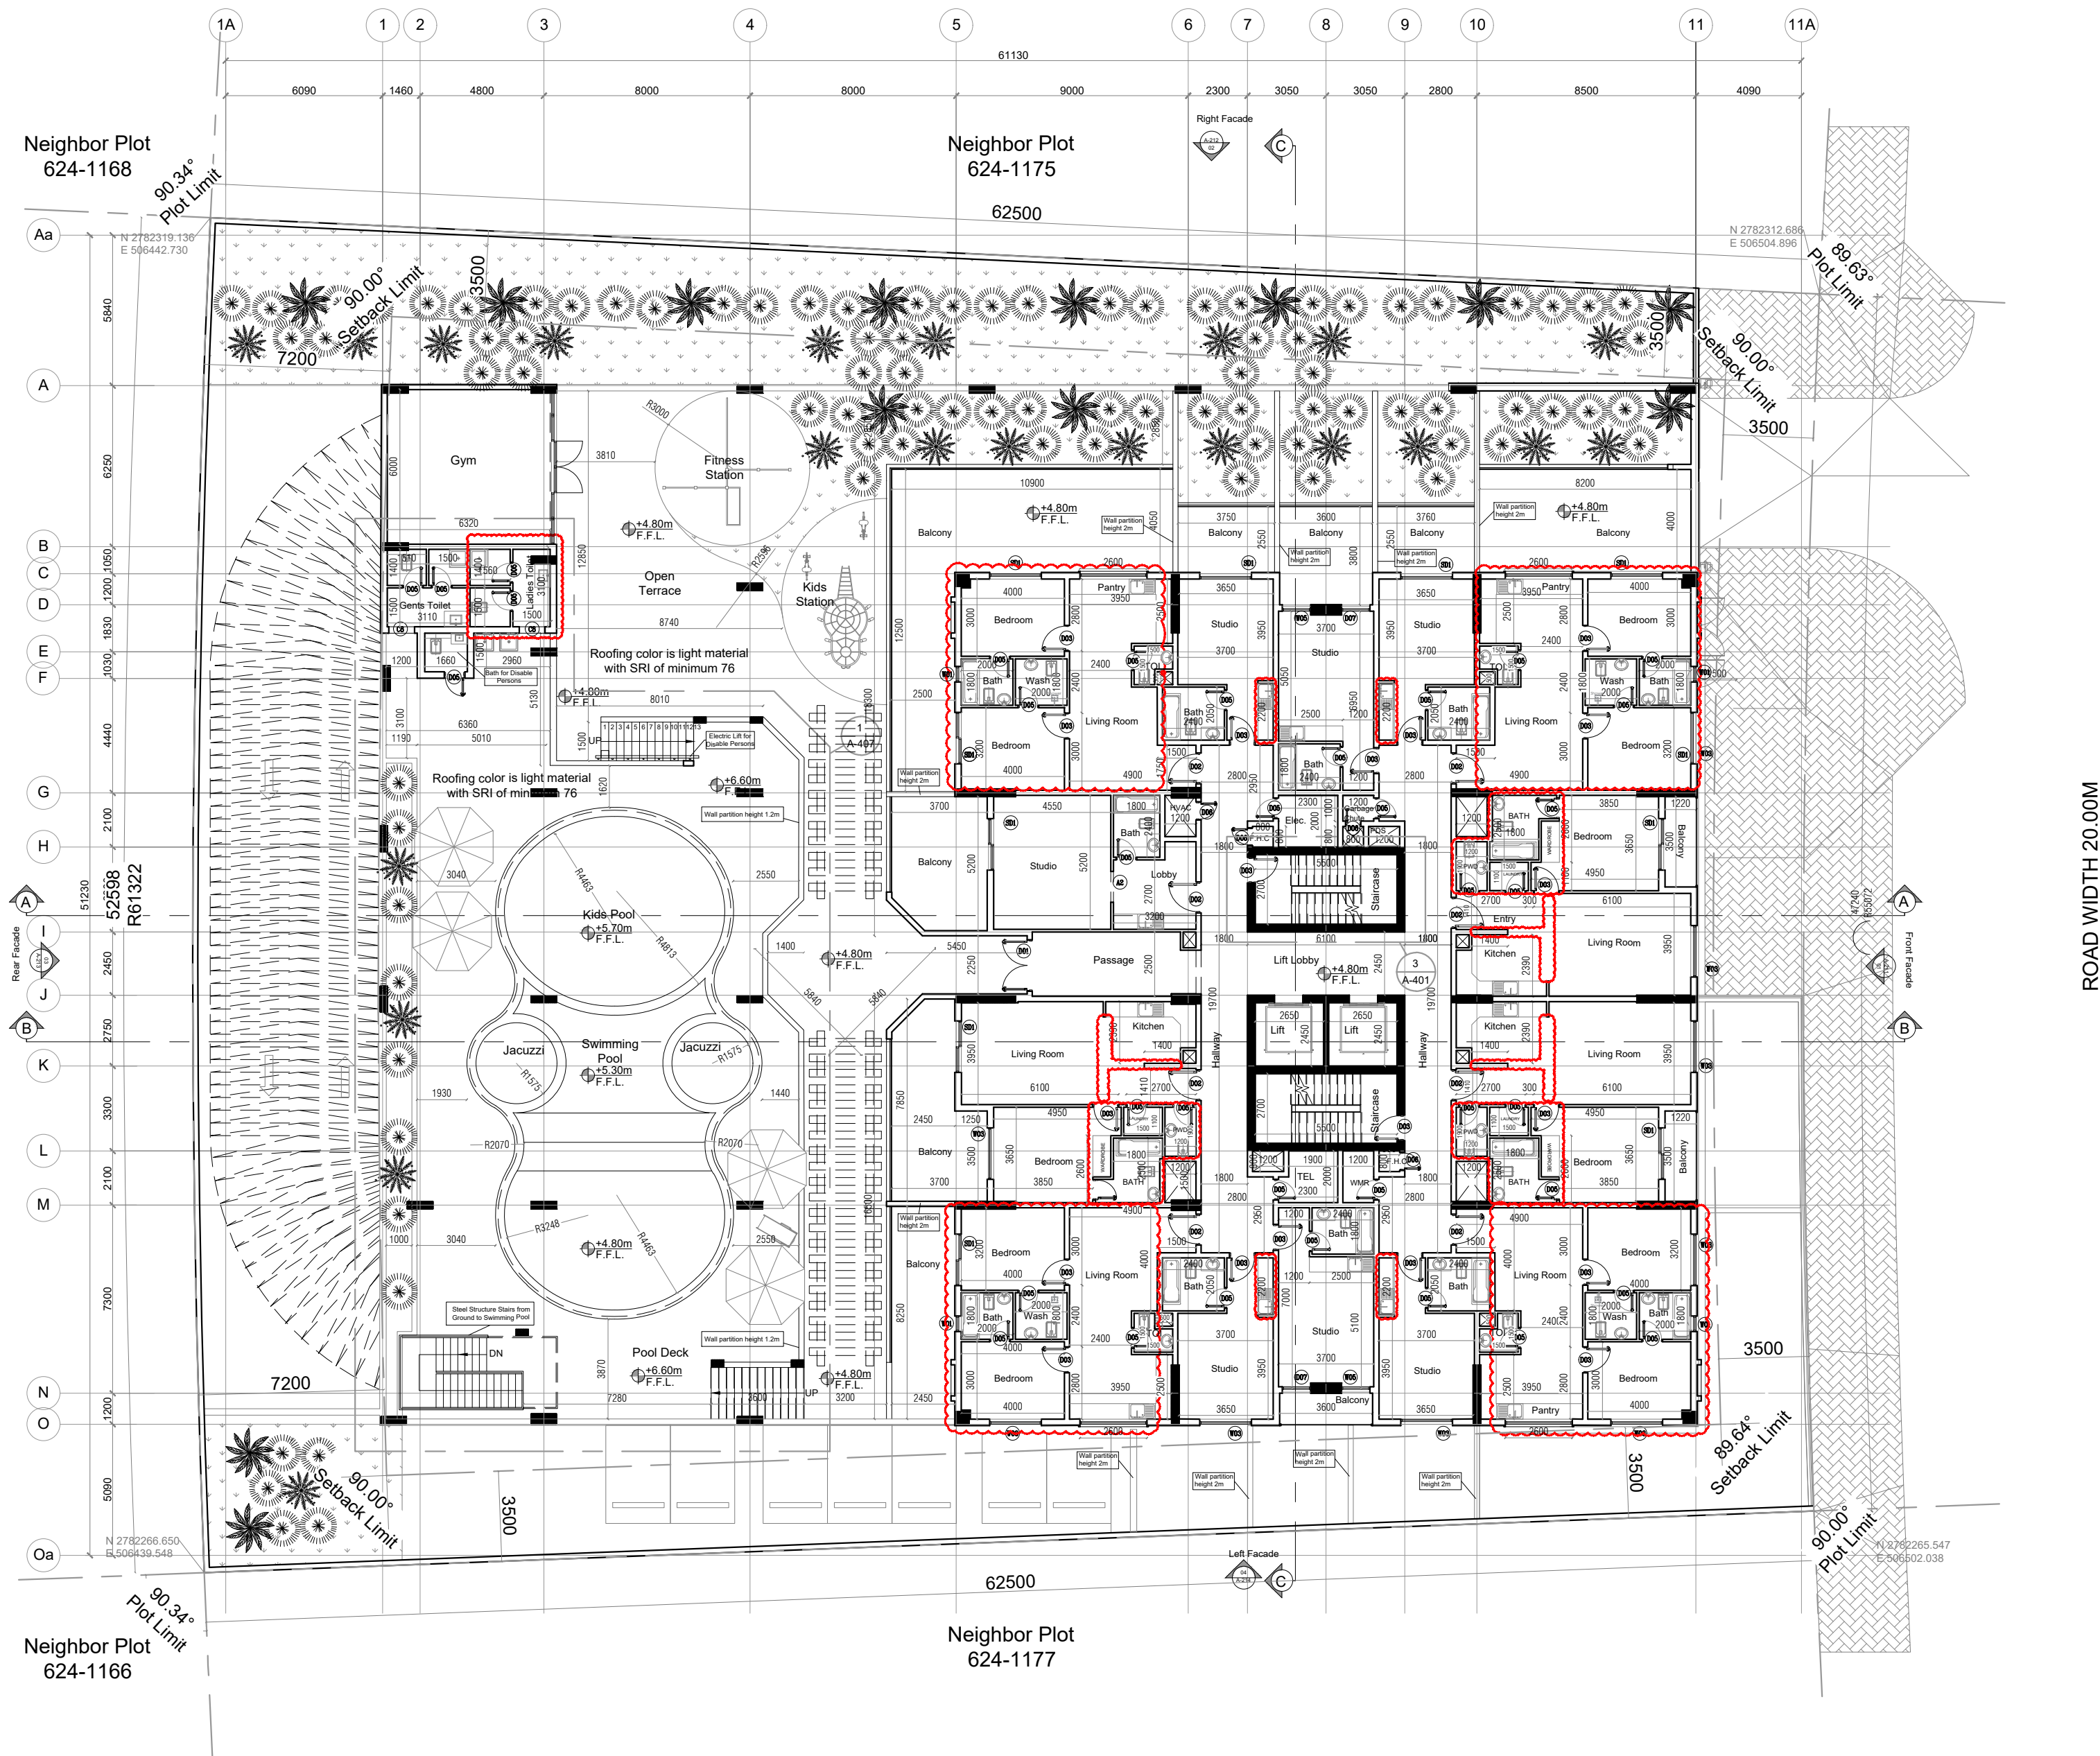
ARCHITECT:	ADNAN M.R TABBE REG. NO : 800	ARCHITECT:	
STR.ENG.	MINAZ DAUDI REG. NO : 71832	STR.ENG.	MOHAMMED A SUMER REG. NO : 116338
DRAWN BY:	---	CHKD BY:	---
APRVD BY:	---	PROJ. NO.	699-2021
DWG SIZE:	A2	DATE:	JULY 2023
SCALE	1:100	DWG. NO.	AR-102
		REV. NO.	△



STAMP FOR APPROVAL:

REVISED

ORIENTATION:

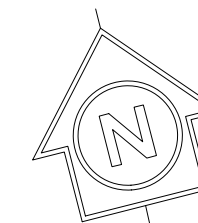

NO.	DATE	REVISIONS BY
3	03-03-2024	CLIENT-CHANGE WITHIN THE FLATS
2	24-12-2023	CLIENT-CHANGE IN NO. OF FLATS
1	20-08-2023	CLIENT-CHANGE IN FACADE AND NO. OF FLATS


CLIENT:
TAUSEEF CHAMAN SHAIKUR ZAMAN KHAN

PROJECT:
Residential Building
B+G+1+2-4TYP+5-6TYP+1+R

LOCATION:
WARSAN FOURTH


PLOT NO.
IC3-G-30

SHEET TITLE:
FIRST FLOOR PLAN

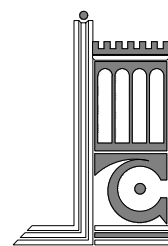CONSULTANT

الجذور
للمهندسات والهندسة
AL JETHOOR
Tel : 04 268 4004 Fax : 04 268 3511 P.O.Box : 13689
Email : info@aljethoor.com

ARCHITECT:	ADNAN M.R TABBE REG. NO : 800	ARCHITECT:	
STR.ENG.	MINAZ DAUDI REG. NO : 71832	STR.ENG.	MOHAMMED A SUMER REG. NO : 116338
DRAWN BY:	---	CHKD BY:	---
APRVD BY:	---	PROJ. NO.	699-2021
DWG SIZE:	A2	DATE:	JULY 2023
SCALE	DWG. NO.	REV. NO.	
1:100	AR-103		△

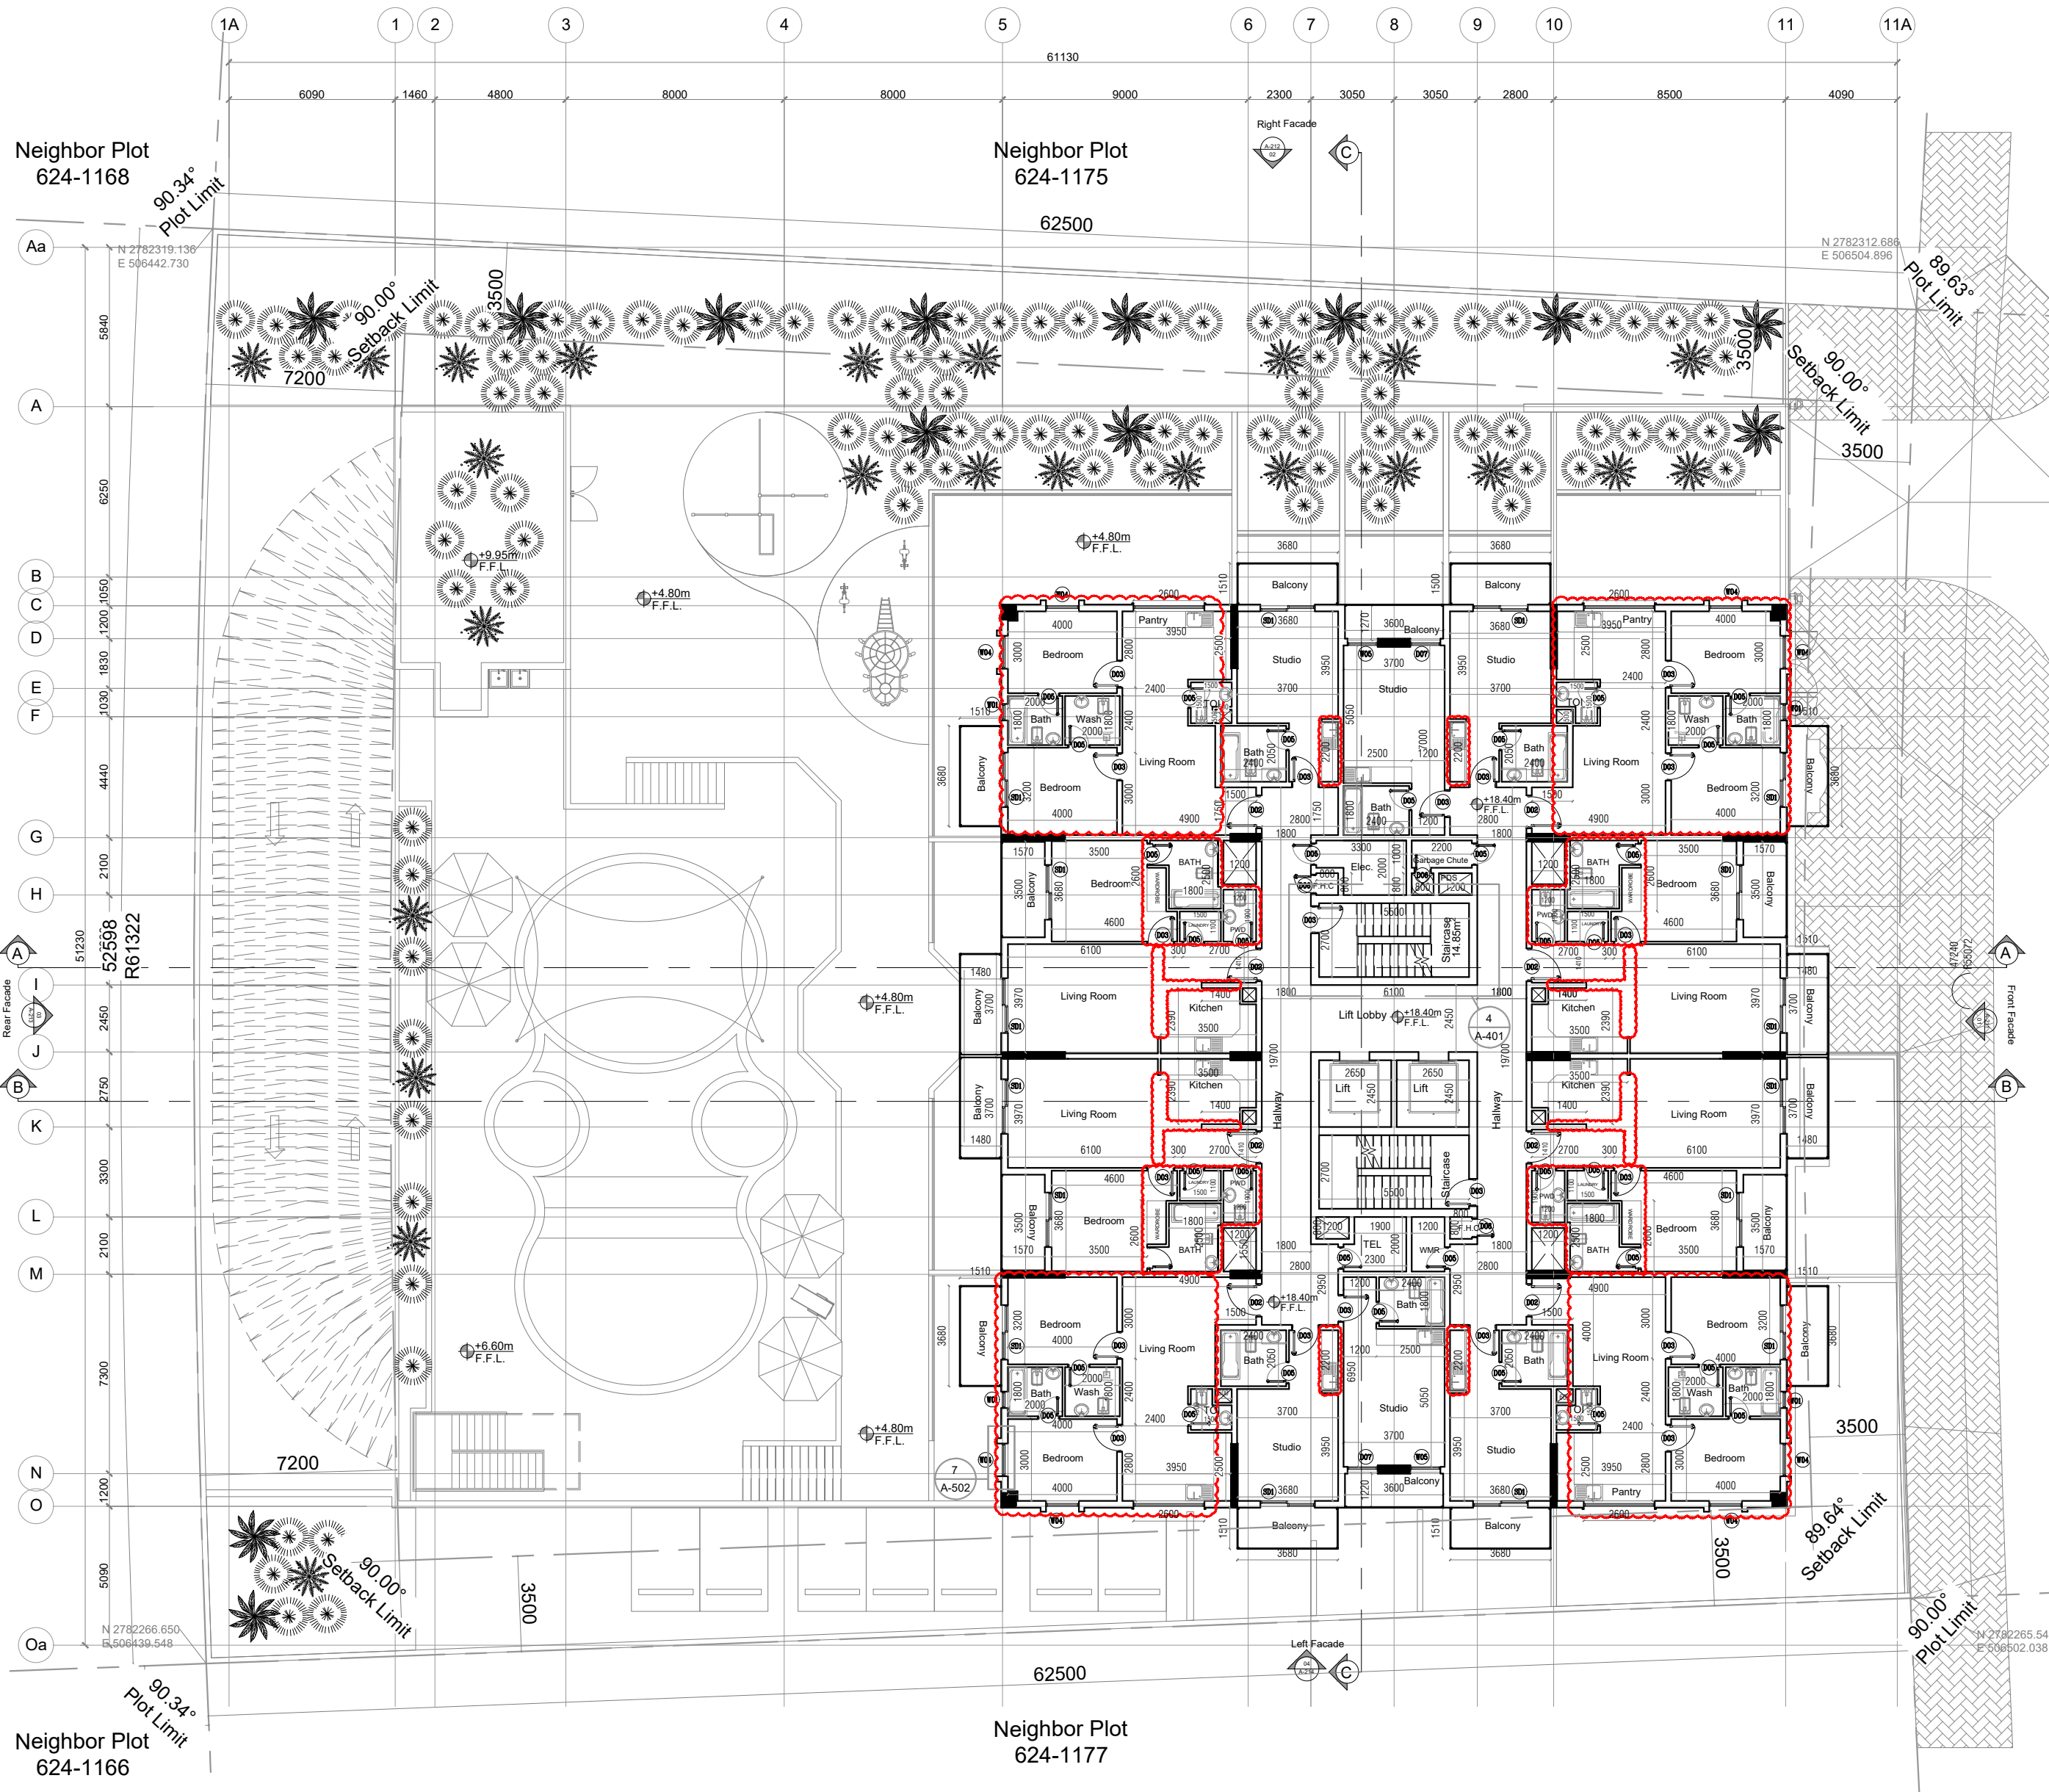Neighbor Plot 624-1167




A TYPICAL 2nd - 4th FLOOR PLAN
104 SCALE 1:100

STAMP FOR APPROVAL:

REVISED

ORIENTATION:

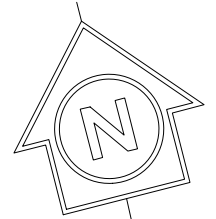

NO.	DATE	REVISIONS BY
3	03-03-2024	CLIENT-CHANGE WITHIN THE FLATS
2	24-12-2023	CLIENT-CHANGE IN NO. OF FLATS
1	20-08-2023	CLIENT-CHANGE IN FACADE AND NO. OF FLATS

CLIENT:
TAUSEEF CHAMAN SHAIRUZ ZAMAN KHAN

PROJECT:
Residential Building
B+G+1+2-4TYP+5-6TYP+1+R

LOCATION: WARSAN FOURTH


PLOT NO. IC3-G-30

SHEET TITLE:
TYPICAL 2nd - 4th FLOOR PLAN

CONSULTANT
الجذور
للمستشارات الهندسية
AL JETHOOR
Tel : 04 268 4004 Fax : 04 268 3511 P.O.Box : 13689
Email : info@aljethoor.com

ARCHITECT:	ADNAN M.R TABBE REG. NO : 800	ARCHITECT:	
STR.ENG.	MINAZ DAUDI REG. NO : 71832	STR.ENG.	MOHAMMED A SUMER REG. NO : 116338
DRAWN BY:	---	CHKD BY:	---
APRVD BY:	---	PROJ. NO.	699-2021
DWG SIZE:	A2	DATE:	JULY 2023
SCALE	DWG. NO.	REV. NO.	
1:100	AR-104		△

Neighbor Plot 624-1167

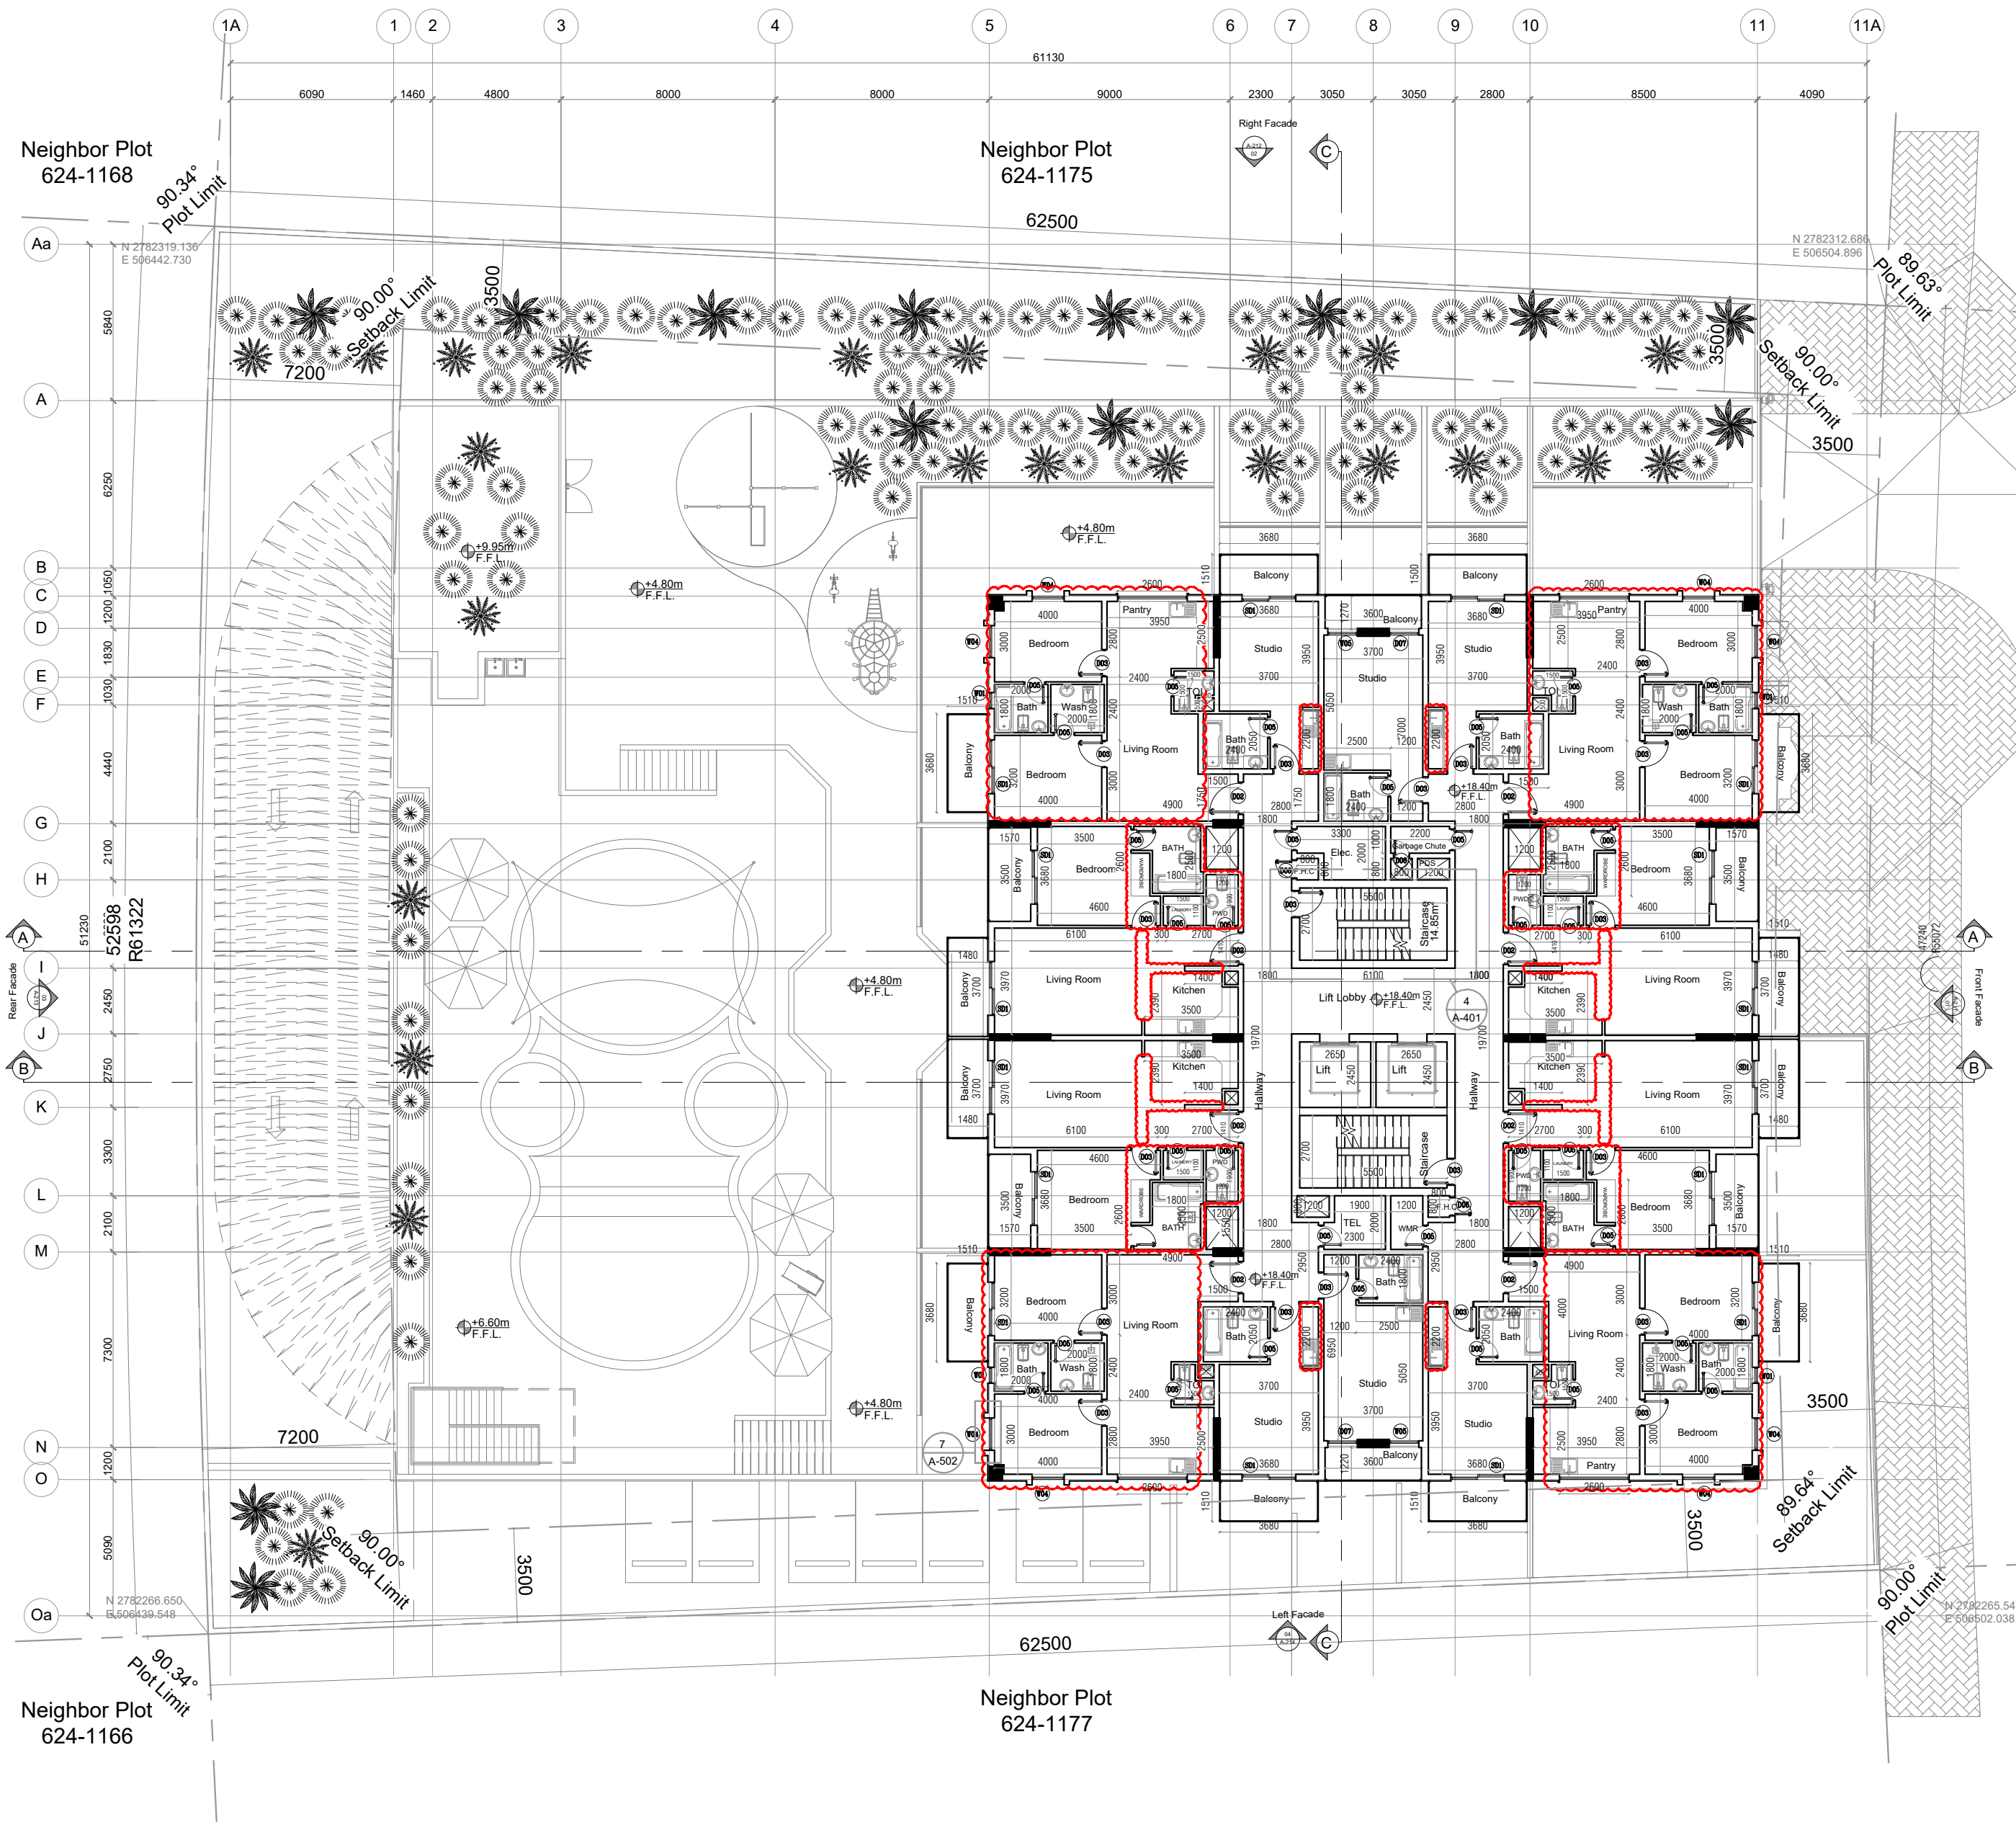


A TYPICAL 5th - 06th FLOOR PLAN
105
SCALE 1:100

STAMP FOR APPROVAL:

REVISED

ORIENTATION:

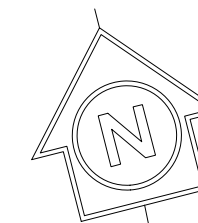

NO.	DATE	REVISIONS BY
3	03-03-2024	CLIENT-CHANGE WITHIN THE FLATS
2	24-12-2023	CLIENT-CHANGE IN NO. OF FLATS
1	20-08-2023	CLIENT-CHANGE IN FACADE AND NO. OF FLATS

CLIENT:
TAUSEEF CHAMAN SHAIRUZ ZAMAN KHAN

PROJECT:
Residential Building
B+G+1+2-4TYP+5-6TYP+1+R

LOCATION: WARSAN FOURTH

PLOT NO. IC3-G-30


SHEET TITLE:
TYPICAL 5th - 6th FLOOR PLAN

CONSULTANT
الجذور
للمستشارات الهندسية
AL JETHOOR
Tel : 04 268 4004 Fax : 04 268 3511 P.O.Box : 13659
Email : info@aljethoor.com

ARCHITECT:	ADNAN M.R TABBE REG. NO : 800	ARCHITECT:	
STR.ENG.	MINAZ DAUDI REG. NO : 71832	STR.ENG.	MOHAMMED A SUMER REG. NO : 116338
DRAWN BY:	---	CHKD BY:	---
APRVD BY:	---	PROJ. NO.	699-2021
DWG SIZE:	A2	DATE:	JULY 2023
SCALE	1:100	DWG. NO.	AR-105
		REV. NO.	△

STAMP FOR APPROVAL:

ORIENTATION:

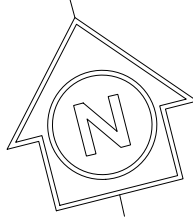

NO.	DATE	REVISIONS BY
3	03-03-2024	CLIENT-CHANGE WITHIN THE FLATS
2	24-12-2023	CLIENT-CHANGE IN NO. OF FLATS
1	20-08-2023	CLIENT-CHANGE IN FACADE AND NO. OF FLATS

CLIENT:
TAUSEEF CHAMAN SHAIRUZ ZAMAN KHAN

PROJECT:
Residential Building
B+G+1+2-4TYP+5-6TYP+1+R

LOCATION: WARSAN FOURTH

PLOT NO. IC3-G-30


SHEET TITLE:
07th FLOOR PLAN

CONSULTANT



ARCHITECT:	ADNAN M.R TABBE REG. NO : 800	ARCHITECT:	
STR.ENG.	MINAZ DAUDI REG. NO : 71832	STR.ENG.	MOHAMMED A SUMER REG. NO : 116338
DRAWN BY:	---	CHKD BY:	---
APRVD BY:	---	PROJ. NO.	699-2021
DWG SIZE:	A2	DATE:	JULY 2023
SCALE		DWG. NO.	REV. NO.
1:100		AR-106	△

REVISED

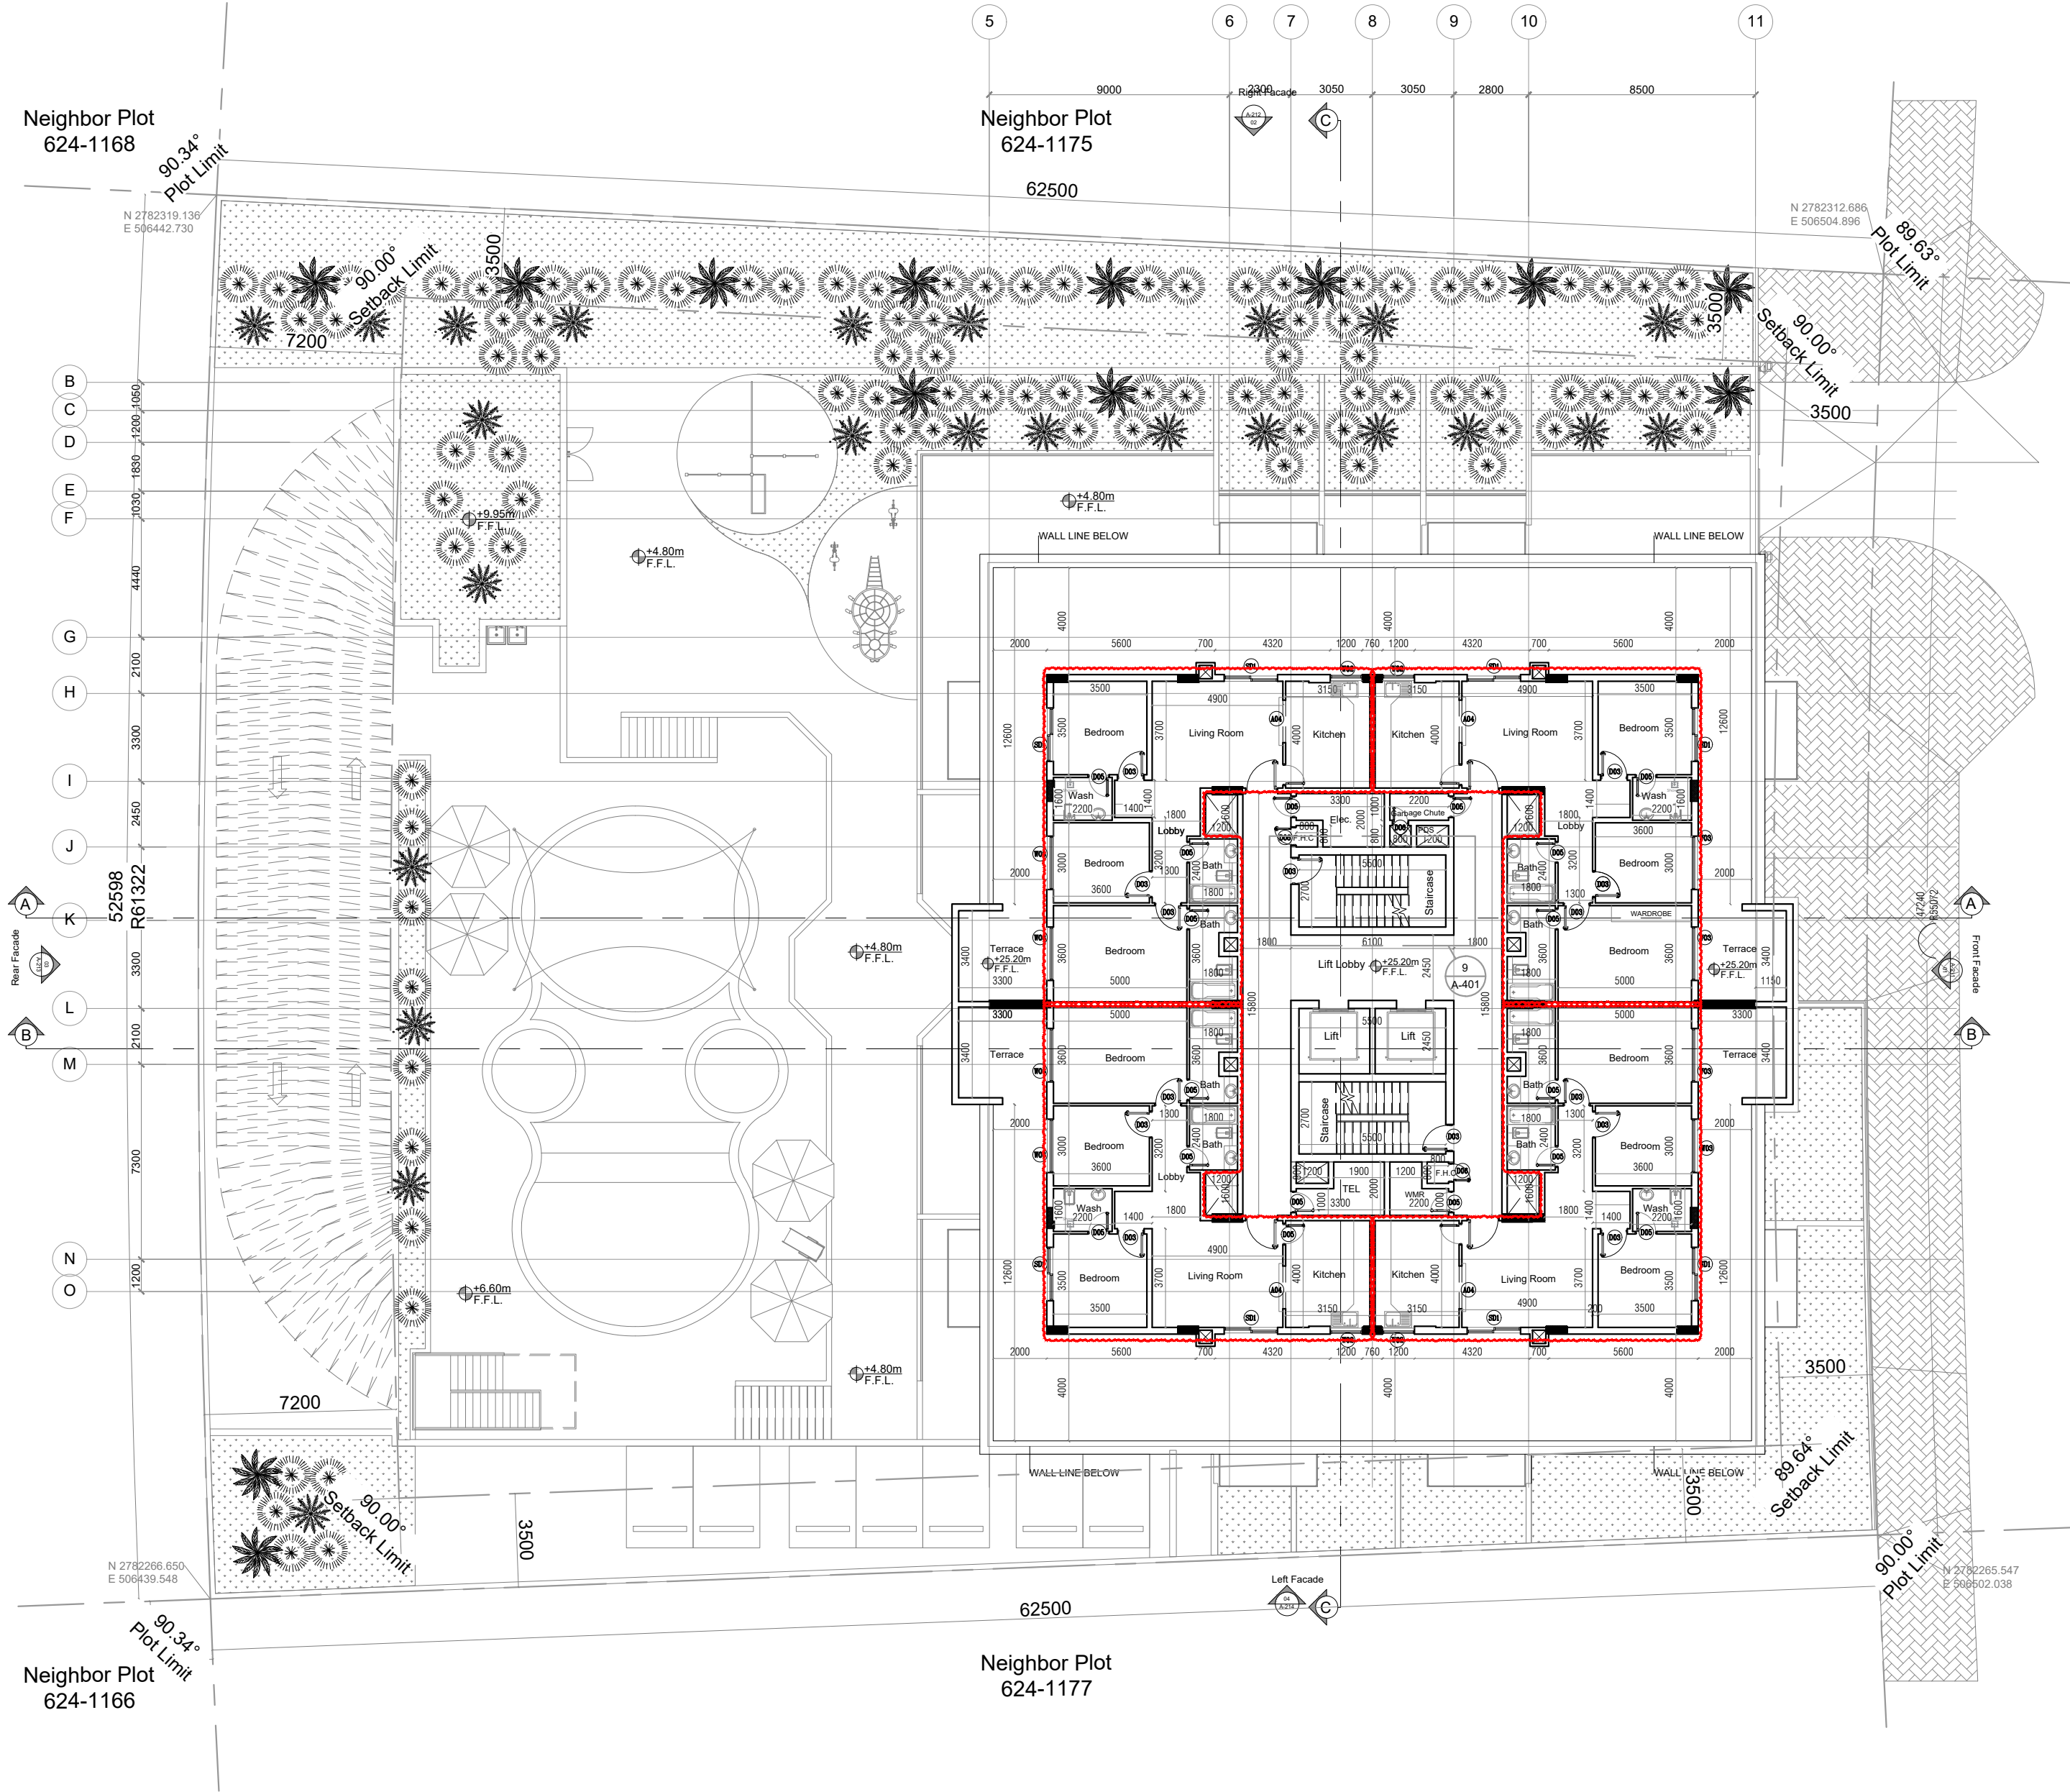

A 07th FLOOR PLAN
106 SCALE 1:100




107

SCALE 1:100

APPROVED FOR REFERENCE

ARCHITECT:	ADNAN M.R TABBE REG. NO : 800	ARCHITECT:	
STR.ENG.	MINAZ DAUDI REG. NO : 71832	STR.ENG.	MOHAMMED A SUMER REG. NO : 116338
DRAWN BY:	---	CHKD BY:	---
APRVD BY:	---	PROJ. NO.	699-2021
DWG SIZE:	A2	DATE:	JULY 2023
SCALE		DWG. NO.	REV. NO.
1:100		AR-107	△

Neighbor Plot 624-1167

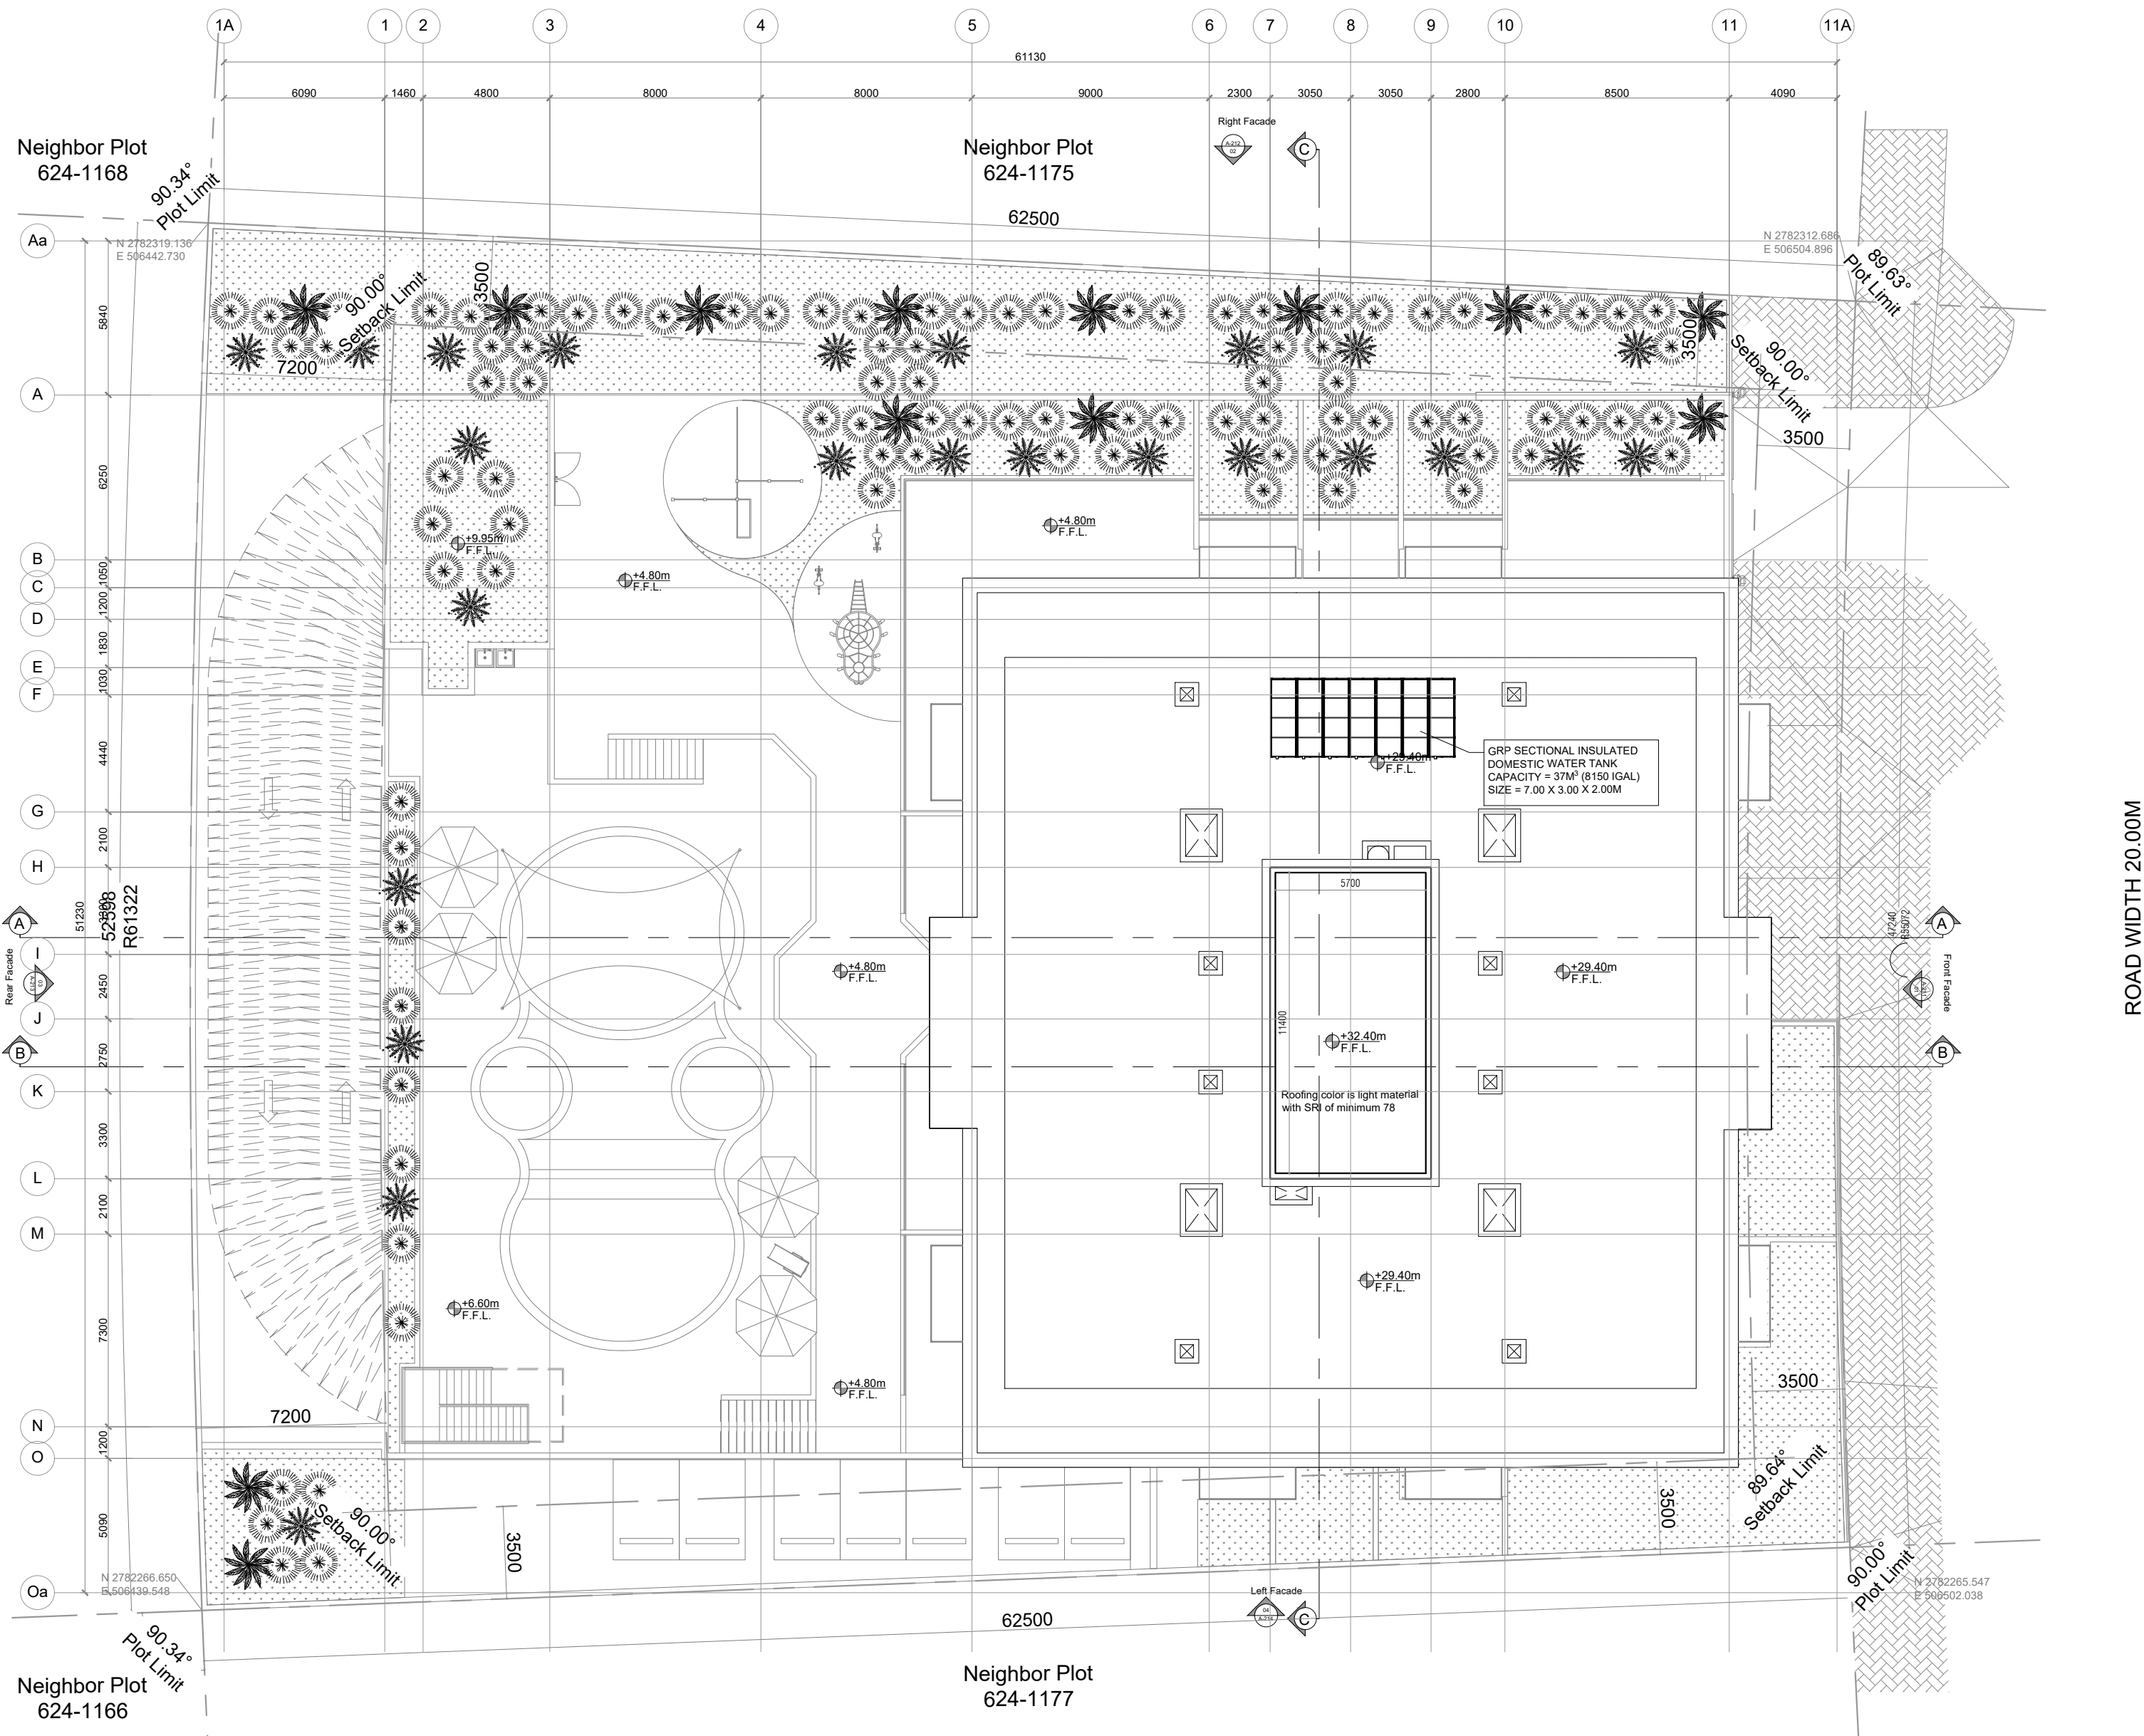


A Top Roof Floor Plan
108 SCALE 1:100

STAMP FOR APPROVAL:

APPROVED FOR REFERENCE

ORIENTATION:

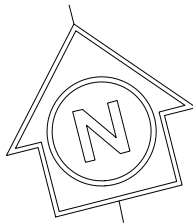

NO.	DATE	REVISIONS BY
3	03-03-2024	CLIENT-CHANGE WITHIN THE FLATS
2	24-12-2023	CLIENT-CHANGE IN NO. OF FLATS
1	20-08-2023	CLIENT-CHANGE IN FACADE AND NO. OF FLATS

CLIENT:
TAUSEEF CHAMAN SHAIRUZ ZAMAN KHAN

PROJECT:
Residential Building
B+G+1+2-4TYP+5-6TYP+1+R

LOCATION: WARSAN FOURTH

PLOT NO. IC3-G-30

SHEET TITLE:
TOP ROOF FLOOR PLAN

CONSULTANT



ARCHITECT:	ADNAN M.R TABBE REG. NO : 800	ARCHITECT:	
STR.ENG.	MINAZ DAUDI REG. NO : 71832	STR.ENG.	MOHAMMED A SUMER REG. NO : 116338
DRAWN BY:	---	CHKD BY:	---
APRVD BY:	---	PROJ. NO.	699-2021
DWG SIZE:	A2	DATE:	JULY 2023
SCALE		DWG. NO.	REV. NO.
1:100		AR-108	△