


LEGEND :
CFE - CAFE
F&B - FOOD&BEVERAGES
RTL - RETAIL
SM - SUPER MARKET

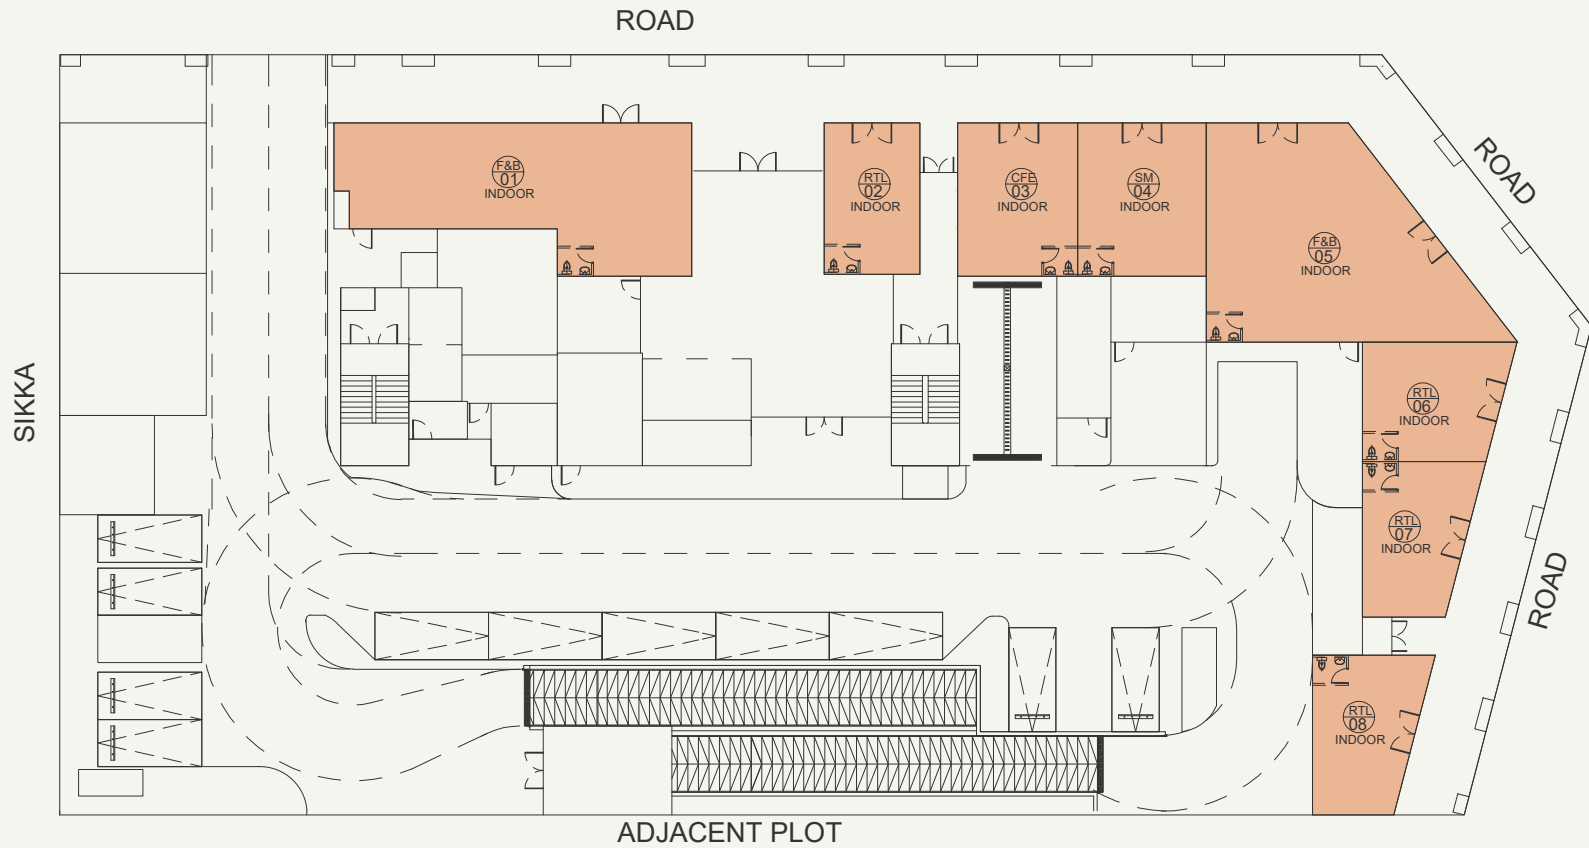

		1	2	3	4	5	6	7	8
		RETAIL	RETAIL	RETAIL	F&B	RETAIL	F&B	F&B	RETAIL
INDOOR UNIT AREA	SQ.FT	1301.58	433.47	551.98	591.05	1487.80	496.76	480.29	473.51
OUTDOOR UNIT AREA	SQ.FT	N/A	N/A	N/A	N/A	N/A	N/A	N/A	N/A
TOTAL UNIT AREA	SQ.FT	1561.90	520.16	662.37	709.26	1785.36	596.11	576.35	568.21

SCALE : NTS



SCALE : N.T.S



FLOOR NO:
GROUND FLOOR

UNIT TYPE:
RETAIL INFORMATION

DISCLAIMER:
THE COLORED MARKETING FLOOR PLANS PROVIDED BY THE DEVELOPER ARE FOR ILLUSTRATIVE PURPOSES ONLY. ACTUAL DIMENSIONS, LAYOUT, AND FINISHES MAY VARY FROM THOSE DEPICTED IN THE PLANS. FURNITURE, FIXTURES, AND EQUIPMENT SHOWN IN THE PLANS ARE FOR DECORATIVE PURPOSES ONLY AND ARE NOT INCLUDED IN THE PURCHASE OR LEASE OF THE PROPERTY. THE DEVELOPER RESERVES THE RIGHT TO MAKE MODIFICATIONS, REVISIONS, AND CHANGES TO THE FLOOR PLANS, SPECIFICATIONS, AND FEATURES WITHOUT PRIOR NOTICE.

PROJECT NAME / BUILDING:
RIVIERA 58