
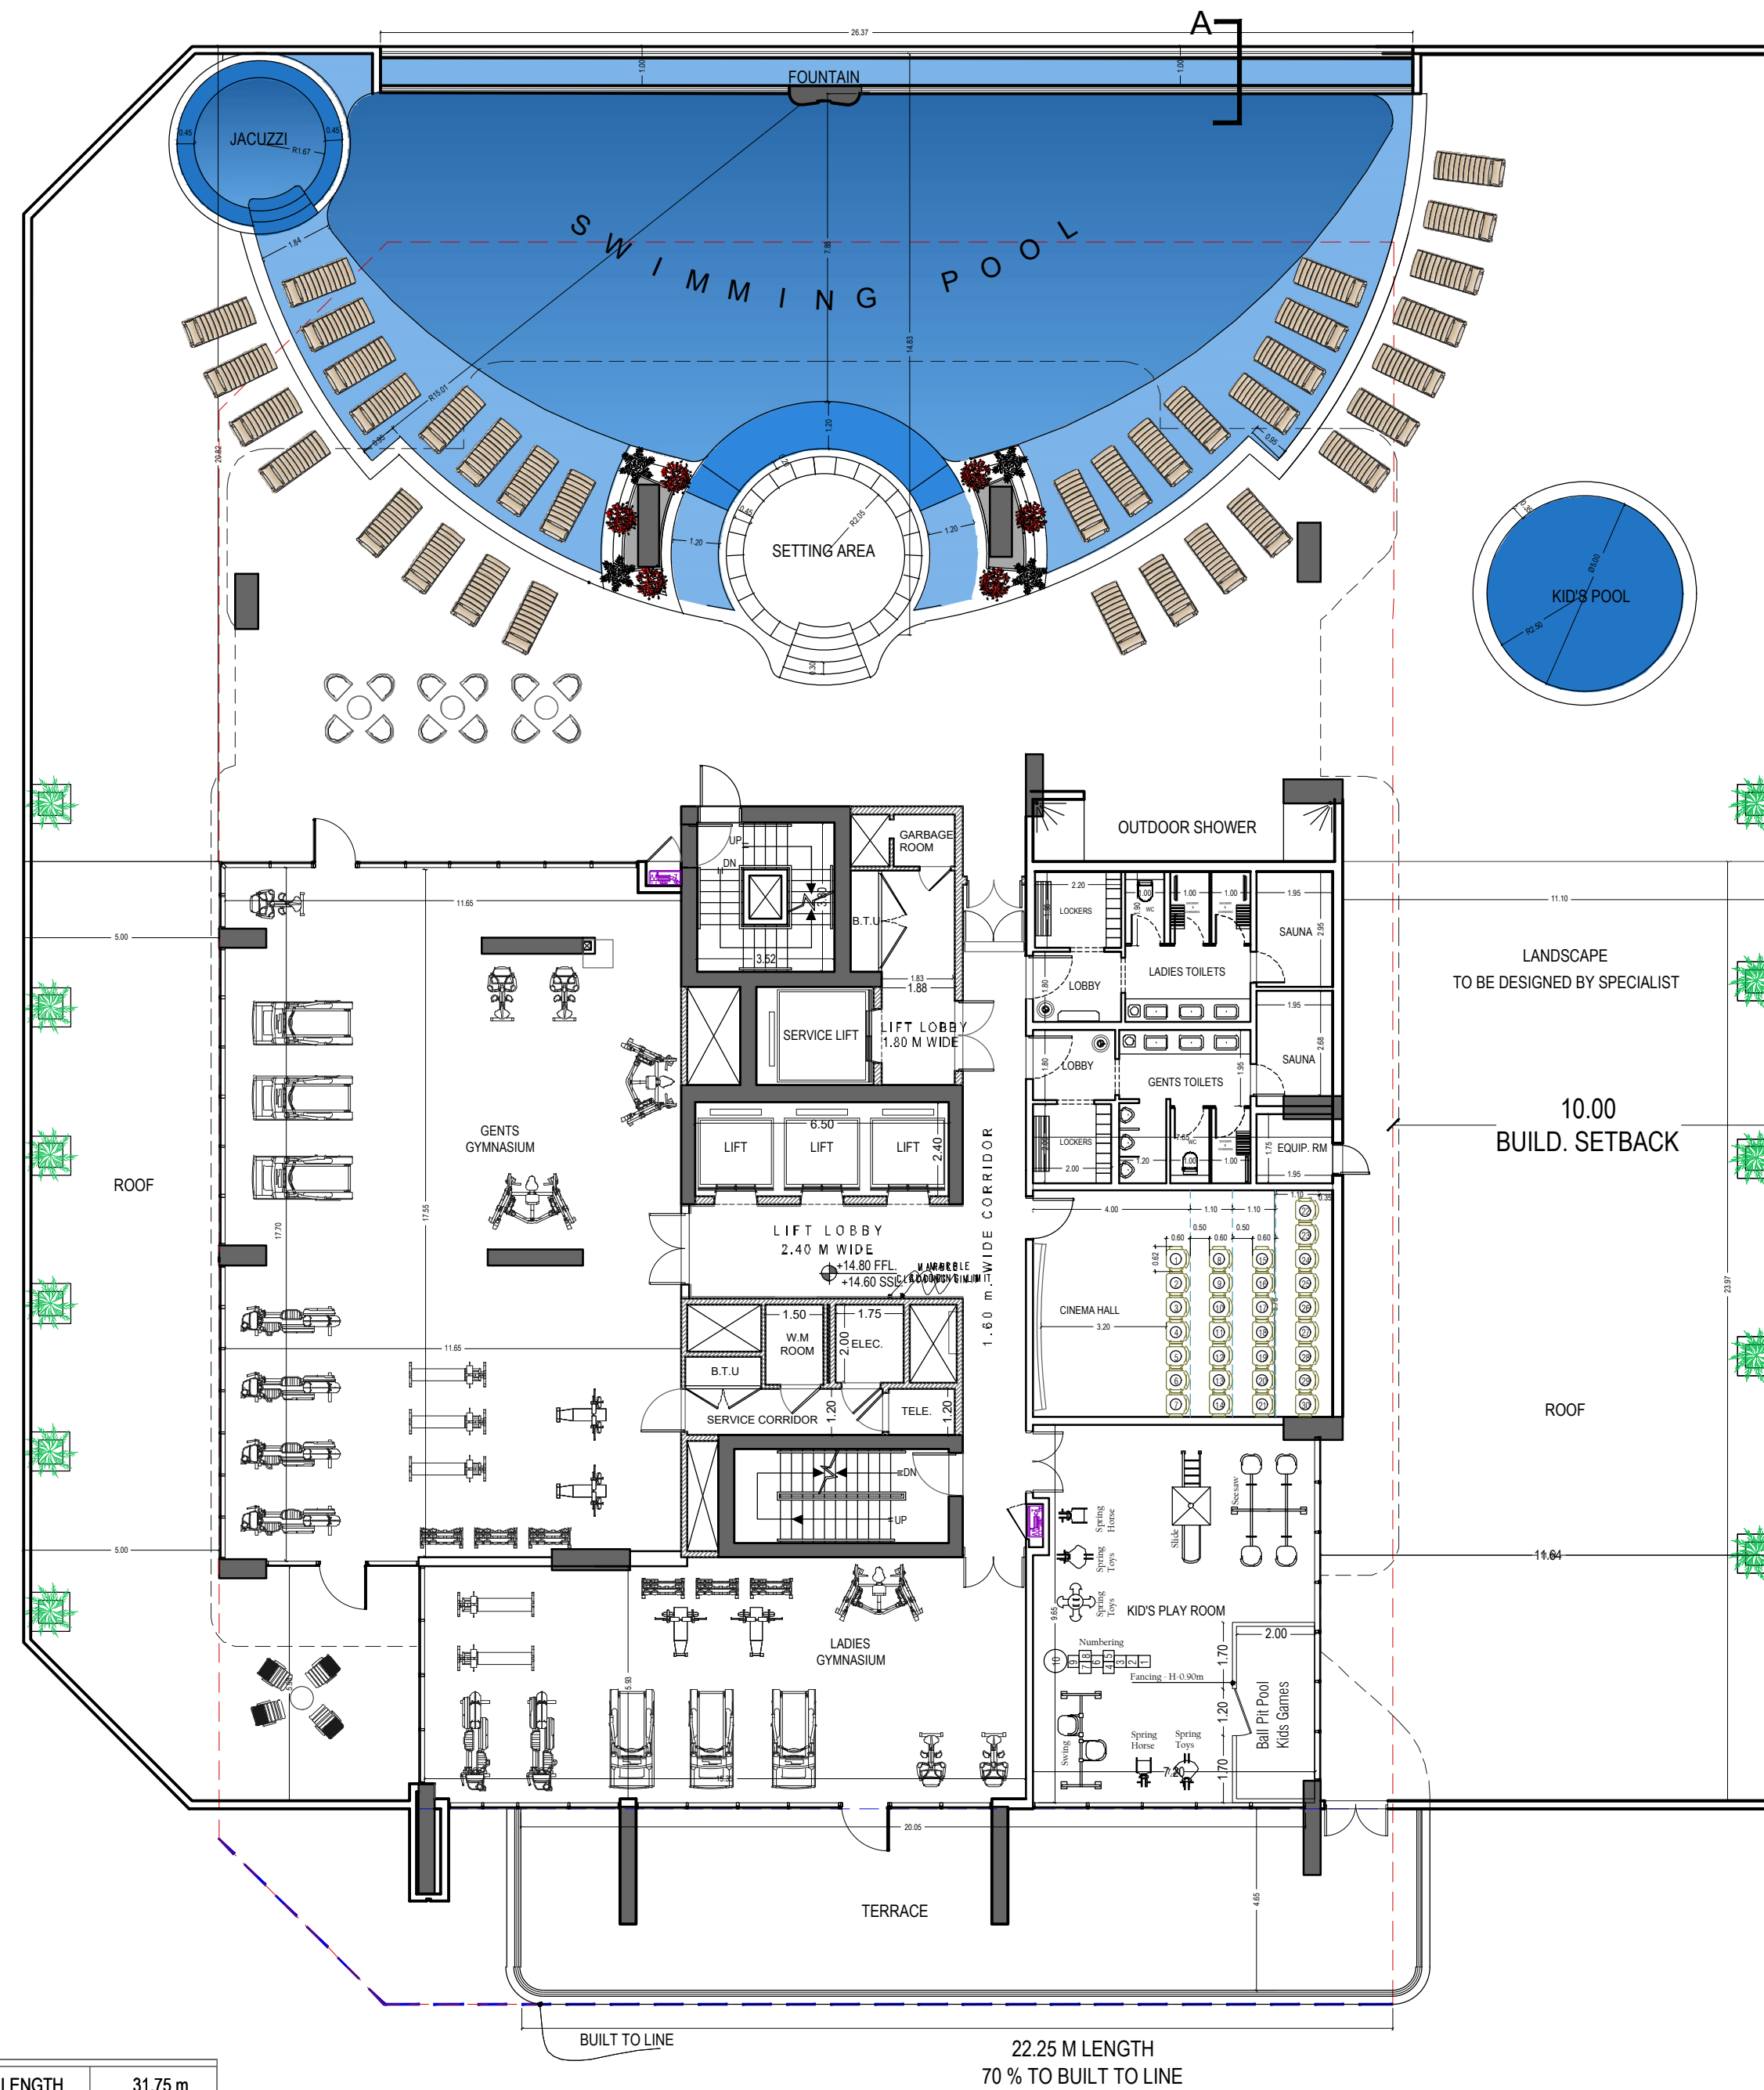


COMMUNITY PARK

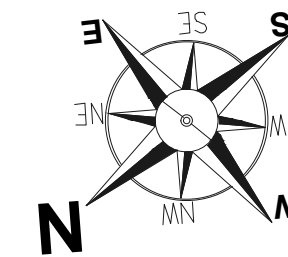

COMMUNITY PARK

NEIGHBOR PLOT

BUILD TO LINE LENGTH	31.75 m
PROPOSAL LENGTH	22.25 m
PERCENTAGE	70%

AL ASAYEL STREET - 65 .00M WIDE ROAD

OWNER :



URBAN PROPERTIES
DEVELOPMENT

CONSULTANT :



GOLDEN SQUARE ENGINEERING
CONSULTANTS
P.O. BOX : 126049, DUBAI, UAE
Phone : 04 3859882 Fax: 04 3859885
E-mail : info@gseeng.ae

MAIN CONTRACTOR:



JAMS
CONTRACTING
ESTABLISHED SINCE 1975

Jams Contracting (L.L.C)
Tel: 04 2672324

P.O.BOX 19944, Dubai, UAE
Email: projects@jams-cont.com

PROJECT DESCRIPTION:

G + 3P + 15 FLOORS + ROOF
RETAIL & RESIDENTIAL BUILDING
LOCATION : BUSINESS BAY - DUBAI UAE
PLOT NO. : 3460600

BUILDING TYPE :

ARCHITECTURAL

DRAWING TITLE:

1ST FLOOR PLAN

1/100	DRAWN BY	CHECKED BY	DATE
A1	N.K	A.E	08-10-2024

PROJECT NUMBER	DRAWING NUMBER	REV
G2111	JAMS-SH-105	00