



COMMUNITY PARK

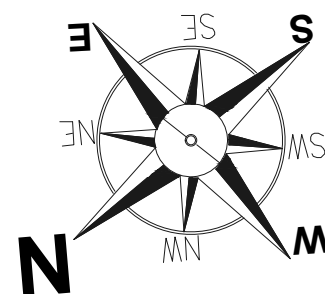

COMMUNITY PARK

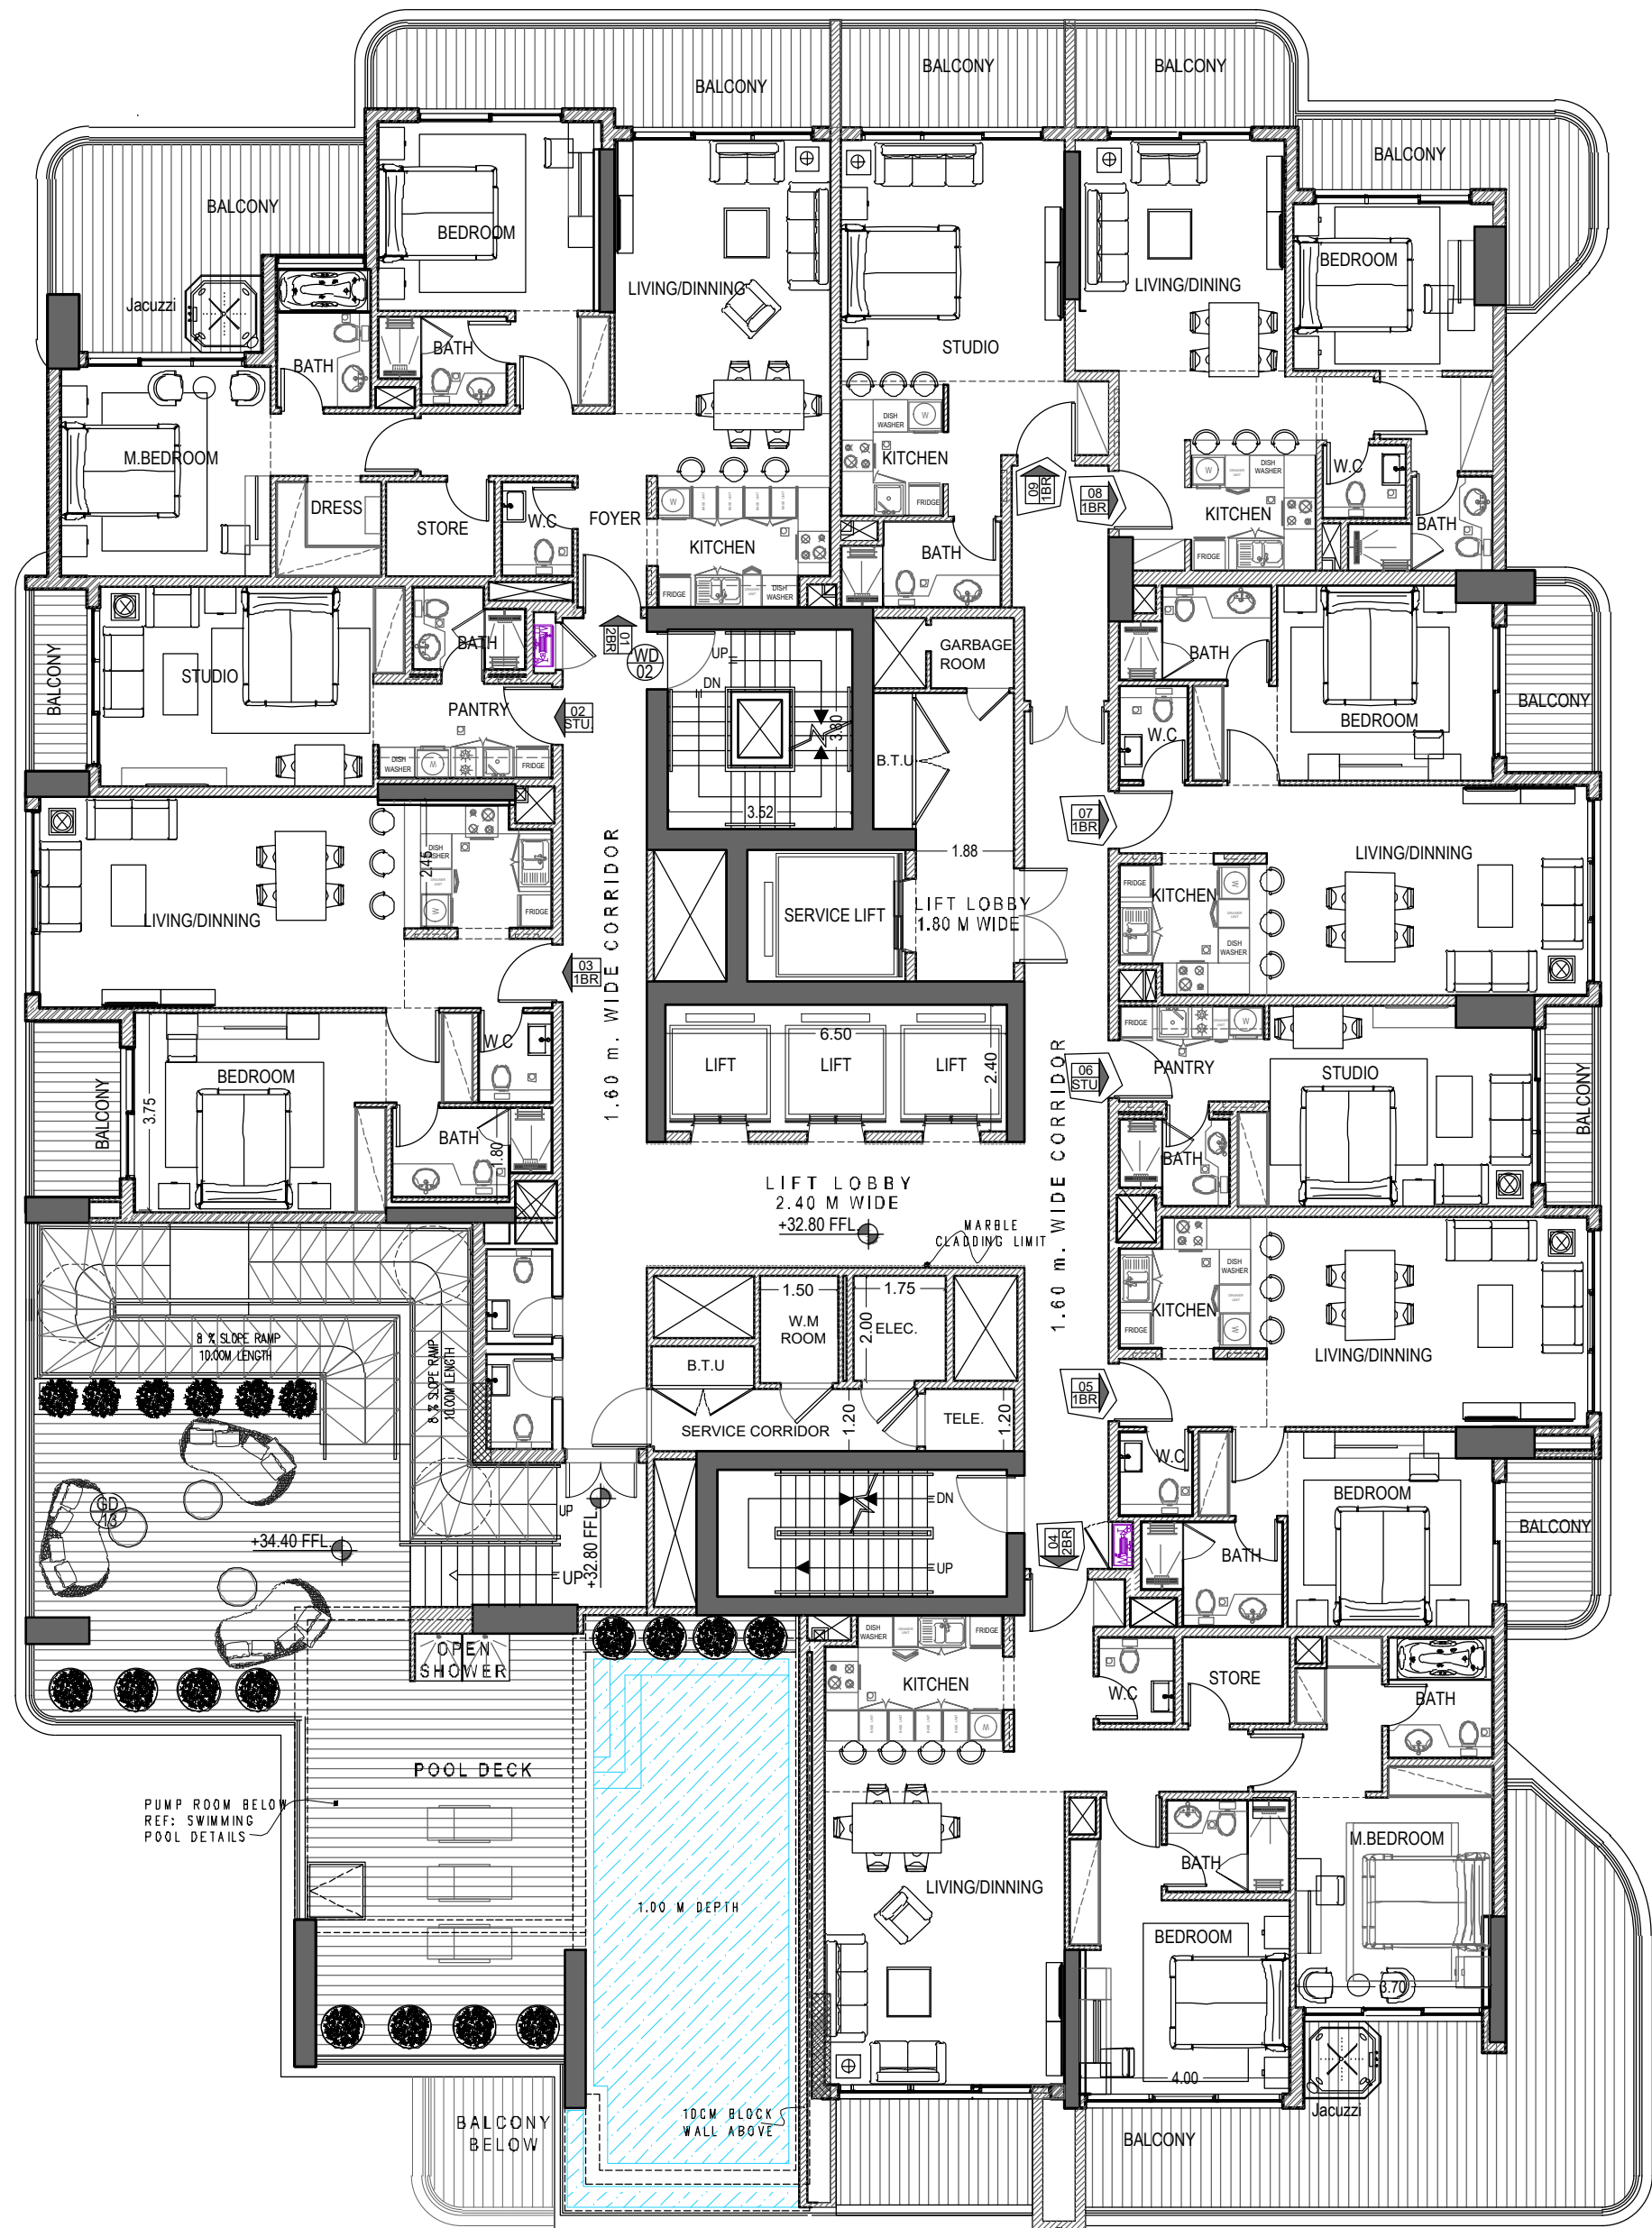

NEIGHBOR PLOT

6TH FLOOR PLAN

AL ASAYEL STREET - 65 .00M WIDE ROAD

OWNER :



URBAN PROPERTIES
DEVELOPMENT

CONSULTANT :



GOLDEN SQUARE ENGINEERING
CONSULTANTS
P.O. BOX : 126049, DUBAI, UAE
Phone : 04 3859882 Fax: 04 3859885
E.mail : info@gseeng.ae

MAIN CONTRACTOR:



JAMS
CONTRACTING
ESTABLISHED SINCE 1975

Jams Contracting (L.L.C)
Tel: 04 2672324

P.O.BOX 19944, Dubai, UAE
Email: projects@jams-cont.com

PROJECT DESCRIPTION:

G + 3P + 15 FLOORS + ROOF
RETAIL & RESIDENTIAL BUILDING
LOCATION : BUSINESS BAY - DUBAI UAE
PLOT NO. : 3460600

BUILDING TYPE :

ARCHITECTURAL

DRAWING TITLE:

6TH FLOOR PLAN

	1/100	DRAWN BY N.K	CHECKED BY A.E	DATE 08-10-2024
PROJECT NUMBER G2111		DRAWING NUMBER JAMS-SH-110		REV 00