

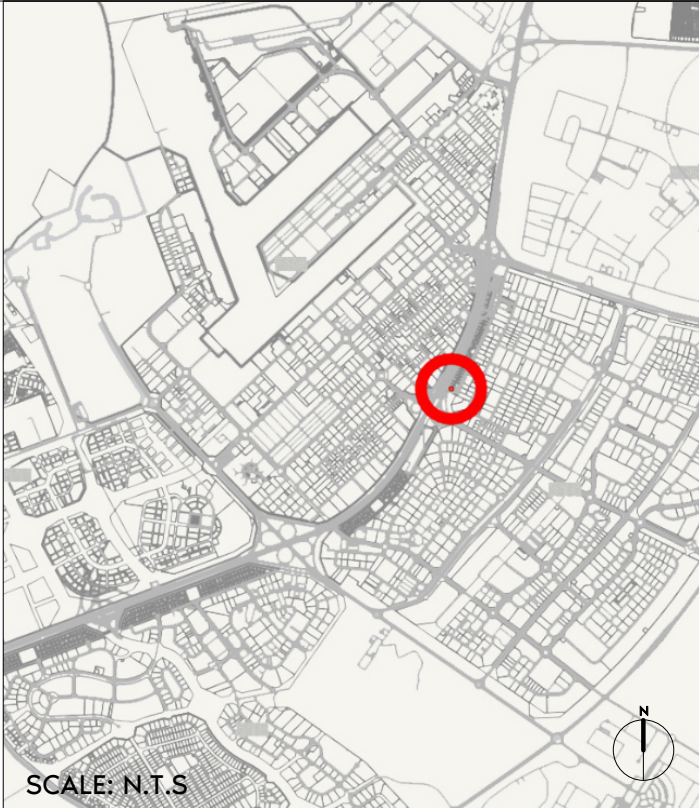


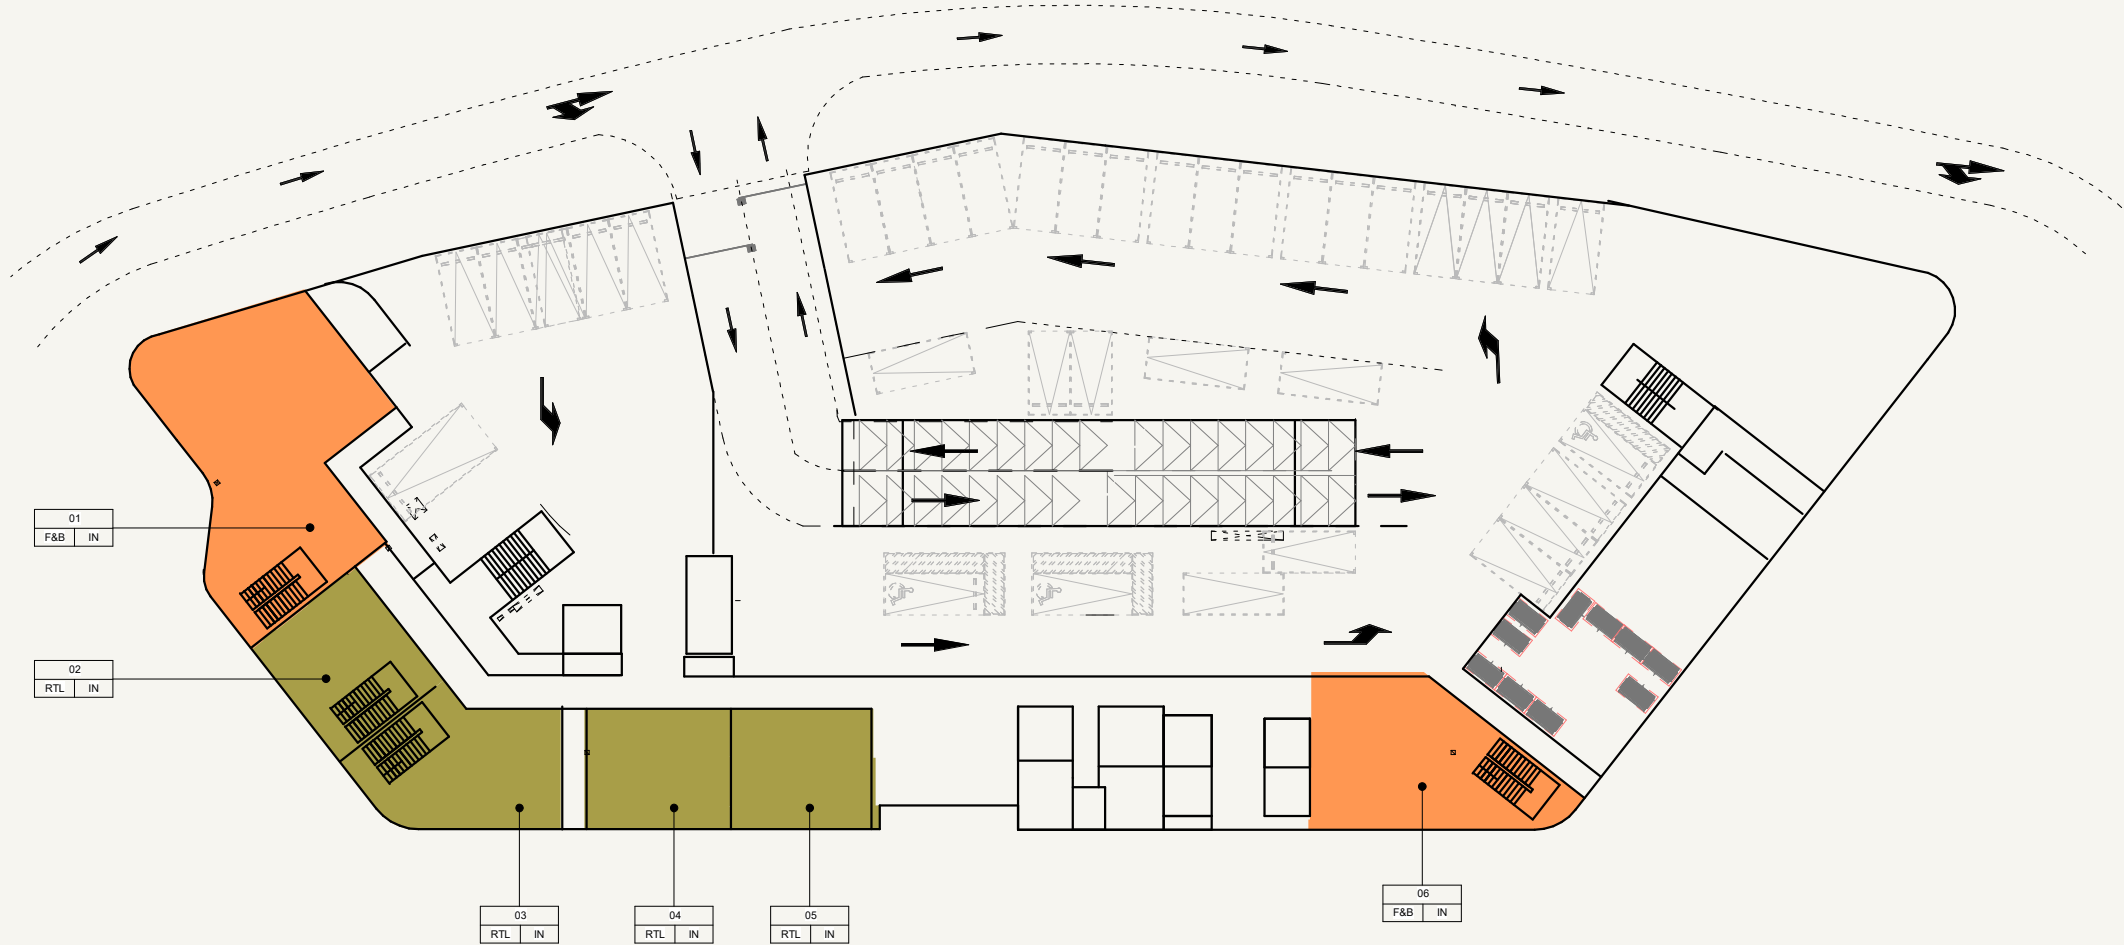

SCALE: N.T.S

RETAIL NUMBERS			01	02	03	04	05	06
RETAIL TYPES			RETAIL (F&B)	RETAIL	RETAIL	RETAIL	RETAIL	RETAIL (F&B)
INDOOR UNIT AREA	SQ.FT	GROUDN FLOOR AREA	2022.55	714.83	906.32	658.86	672.00	1212.99
		MEZZANINE FLOOR AREA	2099.42	884.81	1797.70	0.00	0.00	830.77
		NET AREA(A)	4121.97	1599.64	2704.02	658.86	672.00	2043.76
		GROSS AREA(B)	4946.36	1919.57	3244.83	790.64	806.40	2452.51

 

TYPE	RETAIL
NUMBER	6



SCALE: N.T.S



AZIZI ABRAHAM

FLOOR NO:
GROUND FLOOR

UNIT TYPE:
RETAIL / F & B

DISCLAIMER:
THE COLORED MARKETING FLOOR PLANS PROVIDED BY THE DEVELOPER ARE FOR ILLUSTRATIVE PURPOSES ONLY. ACTUAL DIMENSIONS, LAYOUT, AND FINISHES MAY VARY FROM THOSE DEPICTED IN THE PLANS. FURNITURE, FIXTURES, AND EQUIPMENT SHOWN IN THE PLANS ARE FOR DECORATIVE PURPOSES ONLY AND ARE NOT INCLUDED IN THE PURCHASE OR LEASE OF THE PROPERTY. THE DEVELOPER RESERVES THE RIGHT TO MAKE MODIFICATIONS, REVISIONS, AND CHANGES TO THE FLOOR PLANS, SPECIFICATIONS, AND FEATURES WITHOUT PRIOR NOTICE.

PROJECT NAME / BUILDING:
DJAZ001