


LEGEND

- 1 BED - TYPE 01
- 1 BED - TYPE 02
- 1 BED - TYPE 03
- 1 BED - TYPE 04
- 1 BED - TYPE 05
- 1 BED - TYPE 06
- 2 BED - TYPE 01
- STUDIO - TYPE 01

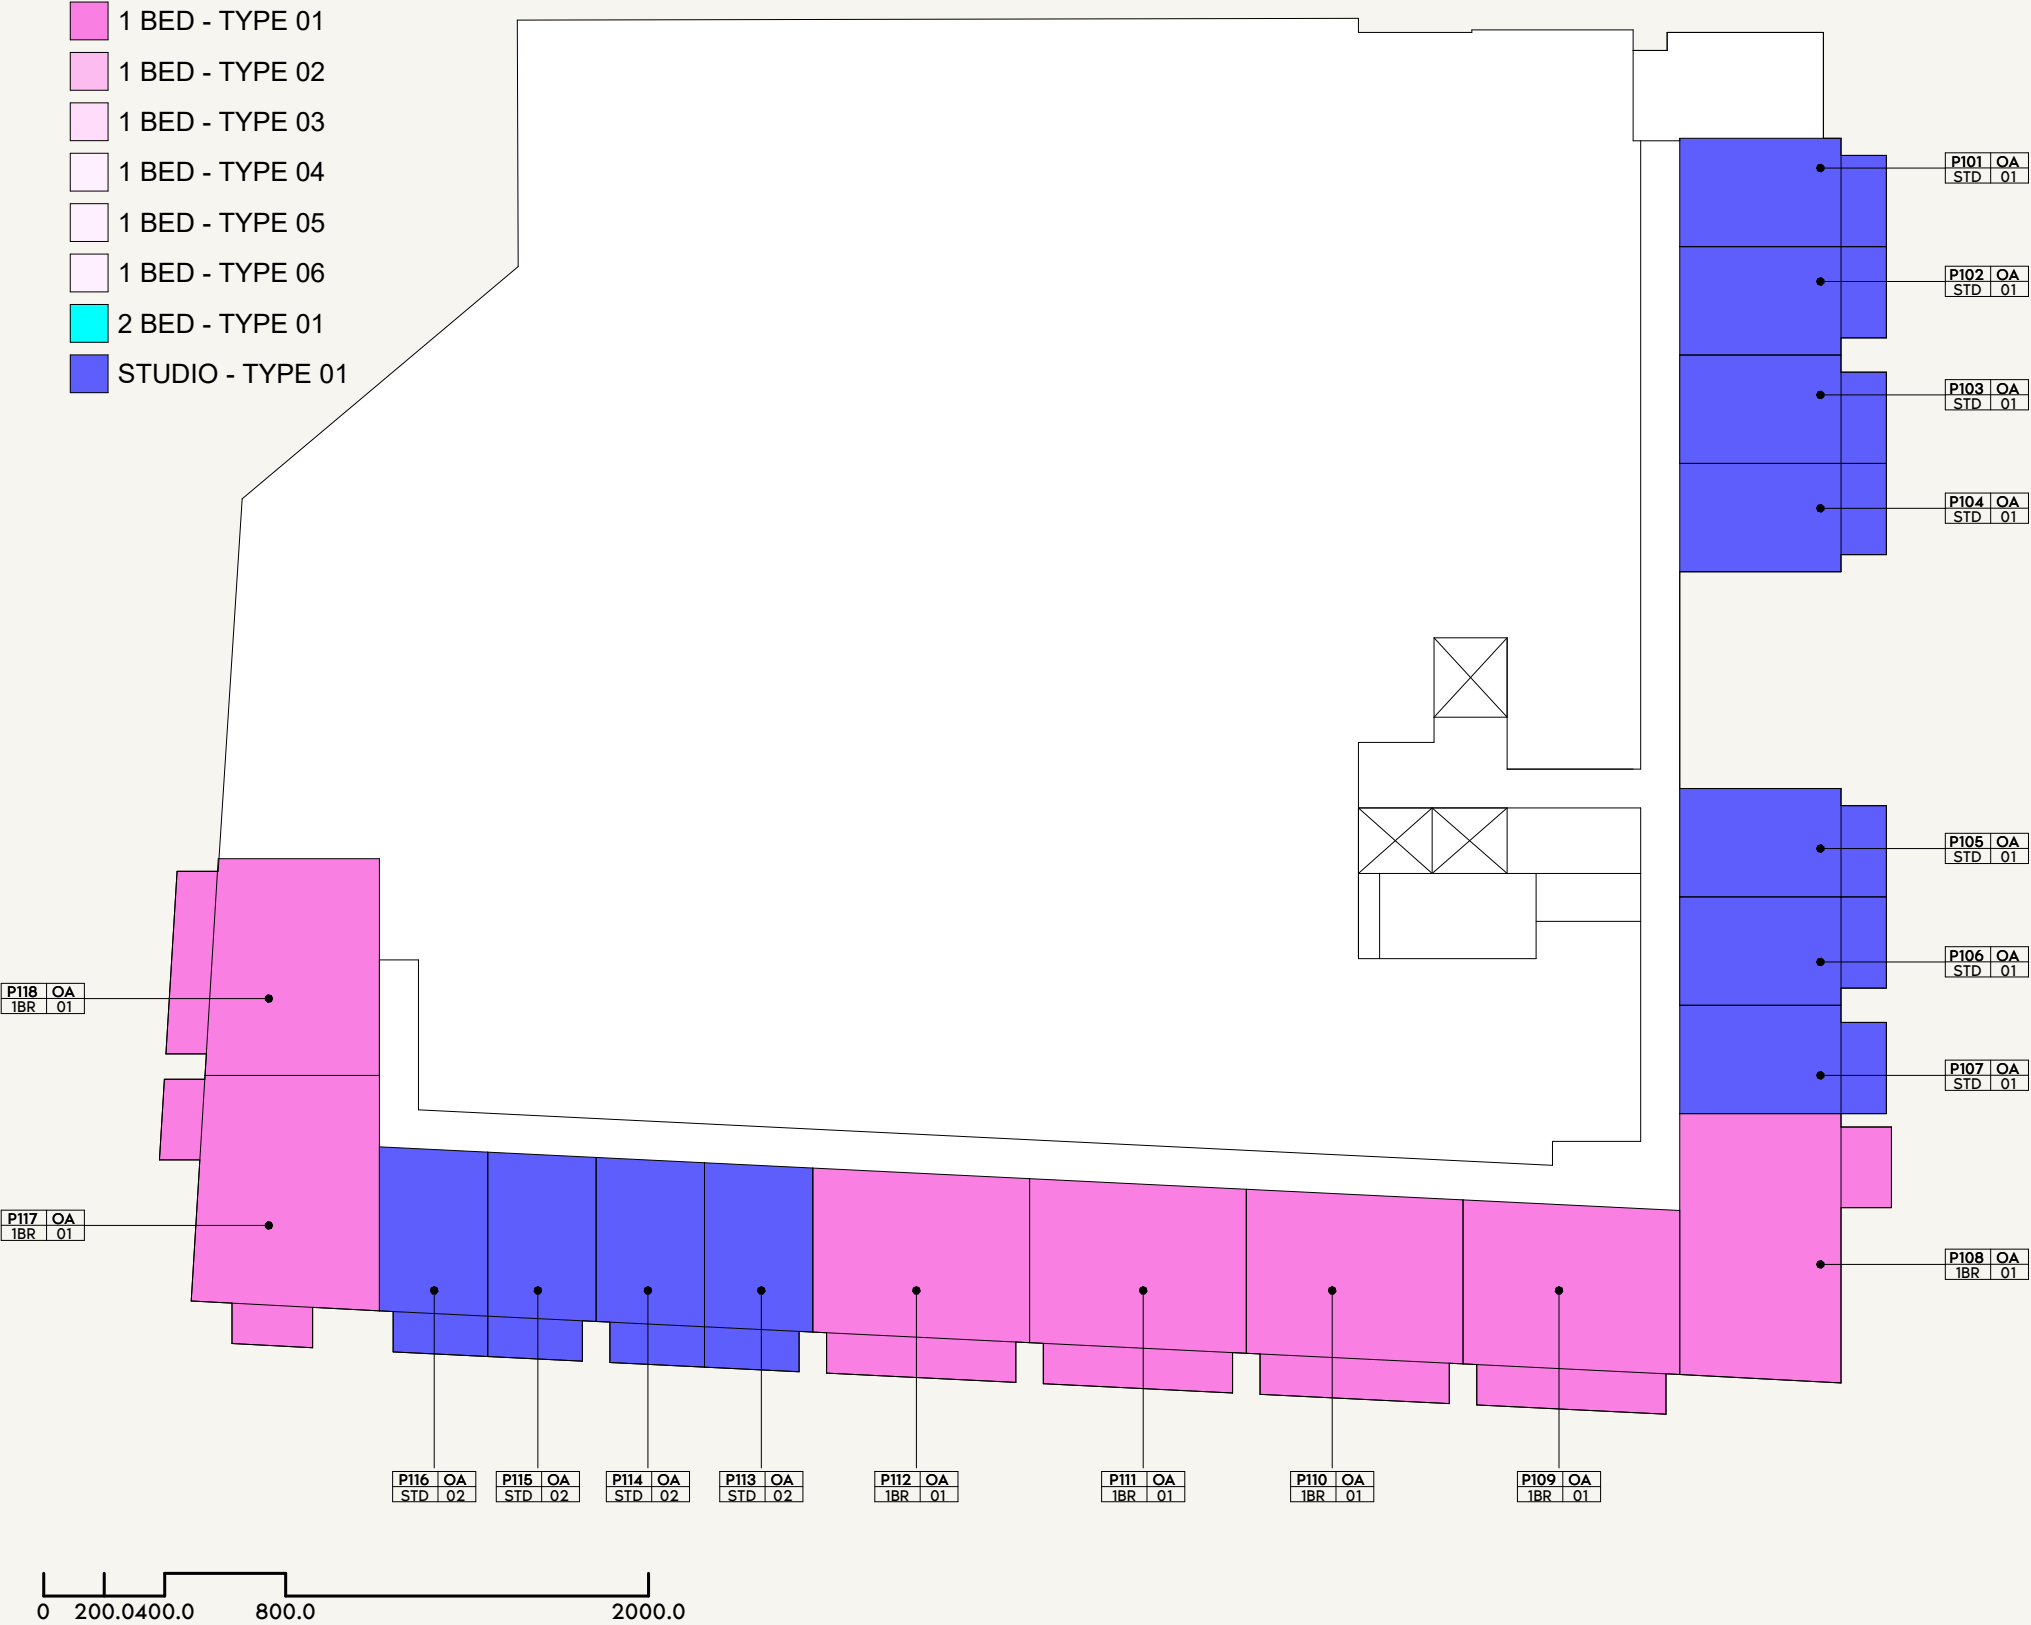

SCALE: N.T.S



SCALE: N.T.S



FLOOR NO:
2ND FLOOR



UNIT TYPE:
PODIUM 01 KEYPLAN

DISCLAIMER:
THE COLORED MARKETING FLOOR PLANS PROVIDED BY THE DEVELOPER ARE FOR ILLUSTRATIVE PURPOSES ONLY. ACTUAL DIMENSIONS, LAYOUT, AND FINISHES MAY VARY FROM THOSE DEPICTED IN THE PLANS. FURNITURE, FIXTURES, AND EQUIPMENT SHOWN IN THE PLANS ARE FOR DECORATIVE PURPOSES ONLY AND ARE NOT INCLUDED IN THE PURCHASE OR LEASE OF THE PROPERTY. THE DEVELOPER RESERVES THE RIGHT TO MAKE MODIFICATIONS, REVISIONS, AND CHANGES TO THE FLOOR PLANS, SPECIFICATIONS, AND FEATURES WITHOUT PRIOR NOTICE.

PROJECT NAME / BUILDING:
DJAZ1.09 / BUILDING A

LEGEND

- 1 BED - TYPE 01
- 1 BED - TYPE 02
- 1 BED - TYPE 03
- 1 BED - TYPE 04
- 1 BED - TYPE 05
- 1 BED - TYPE 06
- 2 BED - TYPE 01
- STUDIO - TYPE 01

 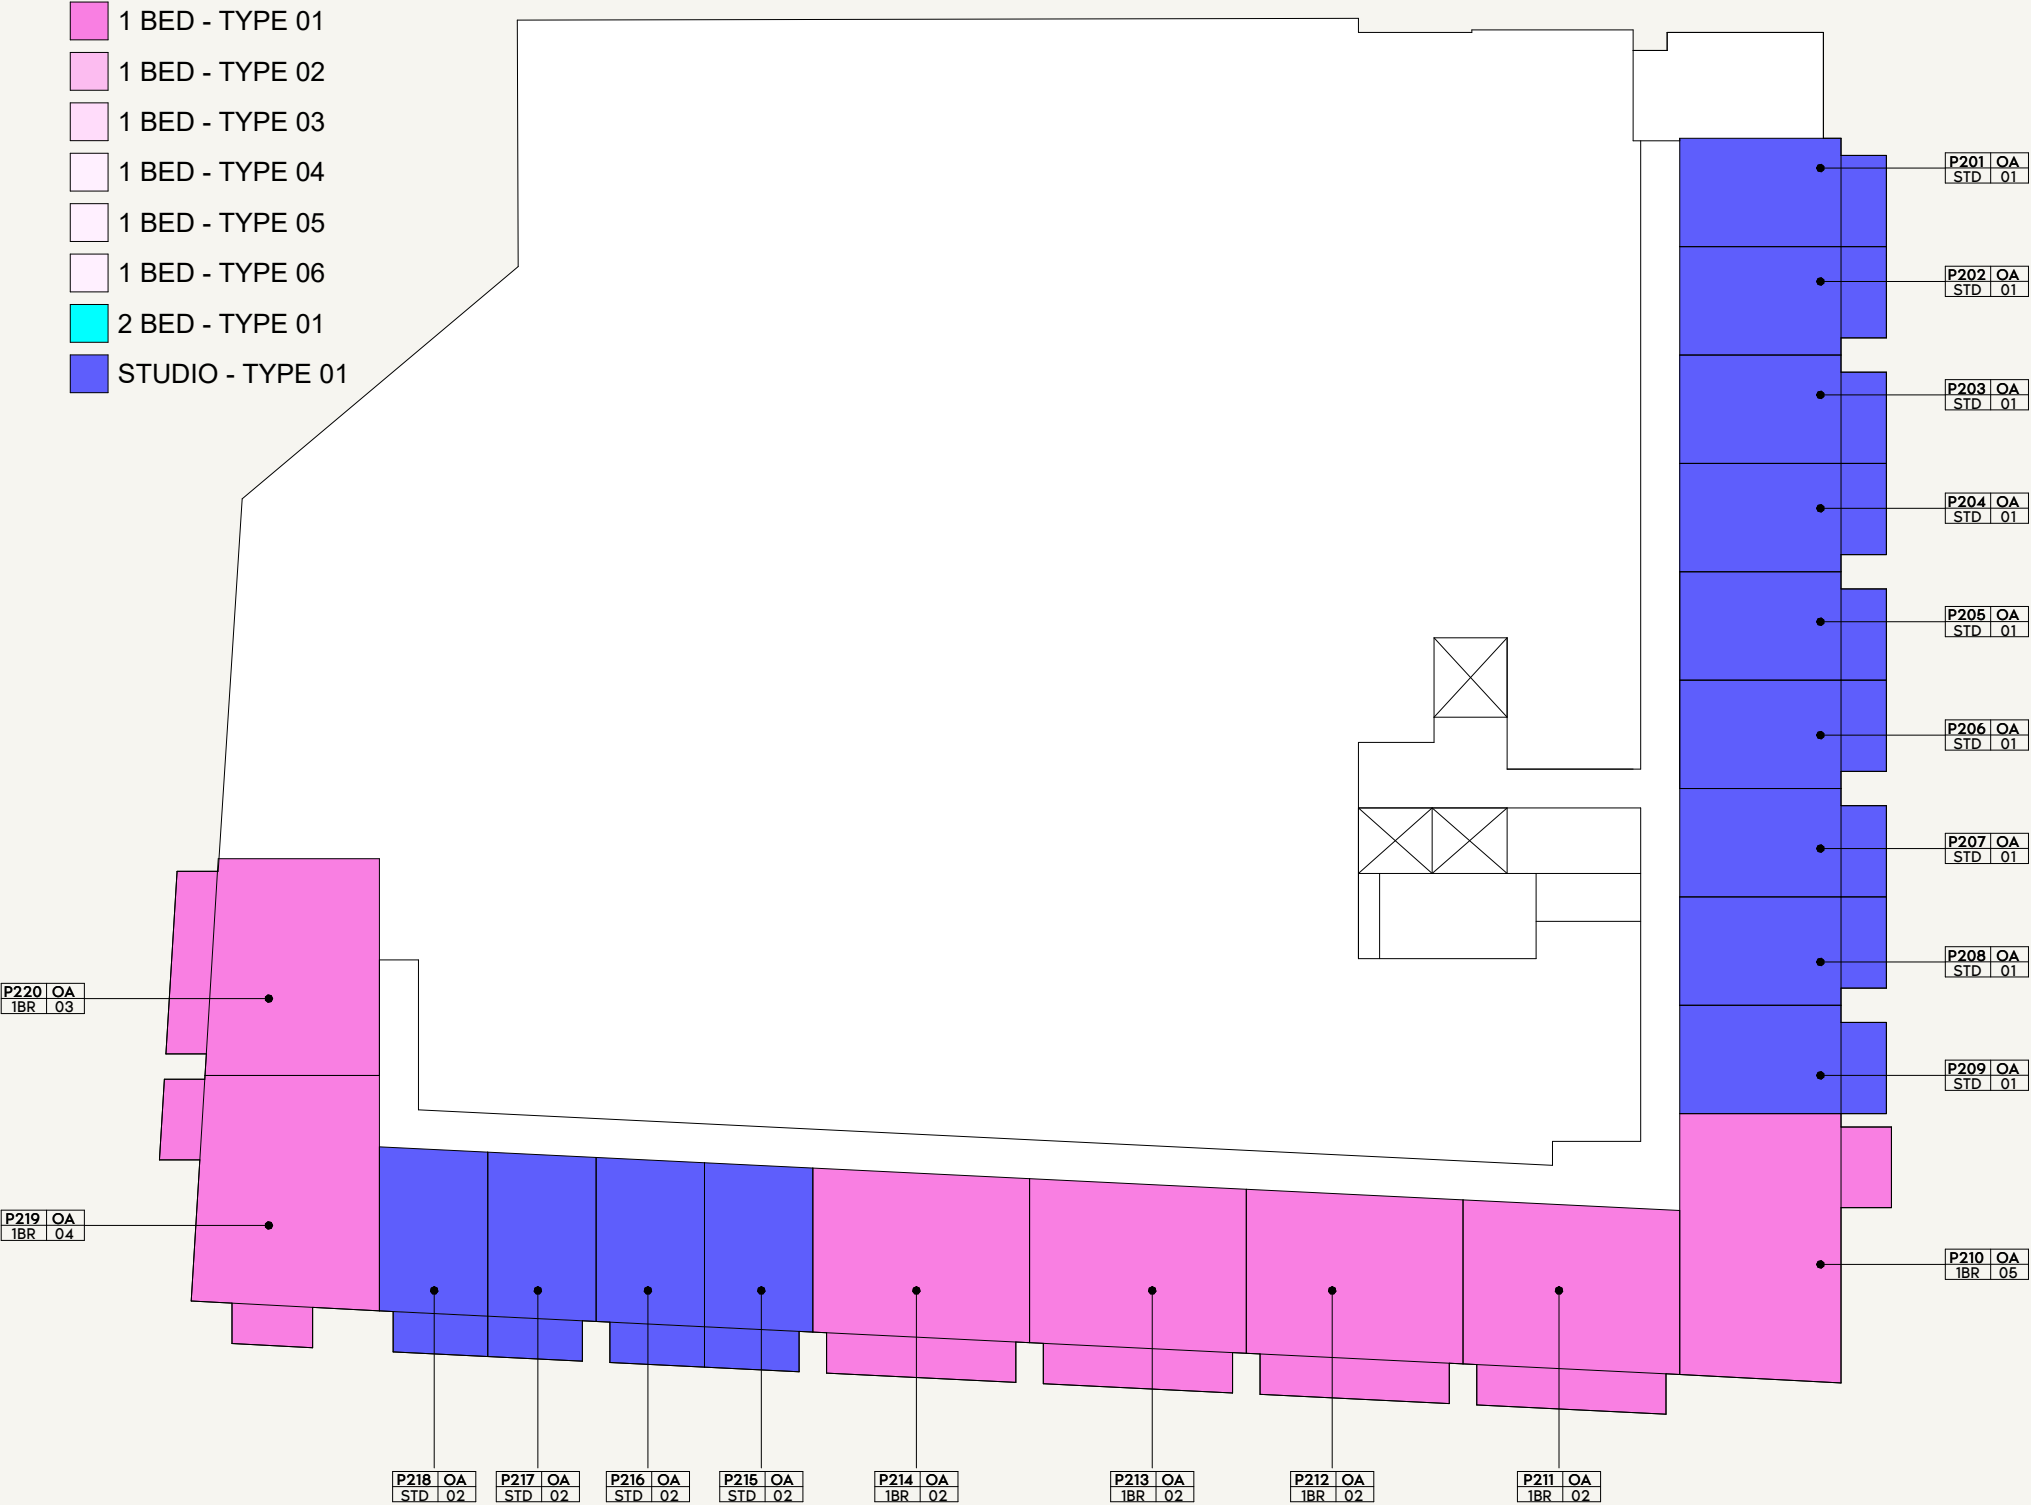

SCALE: N.T.S



SCALE: N.T.S



FLOOR NO:
2ND FLOOR


UNIT TYPE:
PODIUM 02 KEYPLAN

DISCLAIMER:
THE COLORED MARKETING FLOOR PLANS PROVIDED BY THE DEVELOPER ARE FOR ILLUSTRATIVE PURPOSES ONLY. ACTUAL DIMENSIONS, LAYOUT, AND FINISHES MAY VARY FROM THOSE DEPICTED IN THE PLANS. FURNITURE, FIXTURES, AND EQUIPMENT SHOWN IN THE PLANS ARE FOR DECORATIVE PURPOSES ONLY AND ARE NOT INCLUDED IN THE PURCHASE OR LEASE OF THE PROPERTY. THE DEVELOPER RESERVES THE RIGHT TO MAKE MODIFICATIONS, REVISIONS, AND CHANGES TO THE FLOOR PLANS, SPECIFICATIONS, AND FEATURES WITHOUT PRIOR NOTICE.

PROJECT NAME / BUILDING:
DJAZ1.09 / BUILDING A

LEGEND

- 1 BED - TYPE 01
- 1 BED - TYPE 02
- 1 BED - TYPE 03
- 1 BED - TYPE 04
- 1 BED - TYPE 05
- 1 BED - TYPE 06
- 2 BED - TYPE 01
- STUDIO - TYPE 01

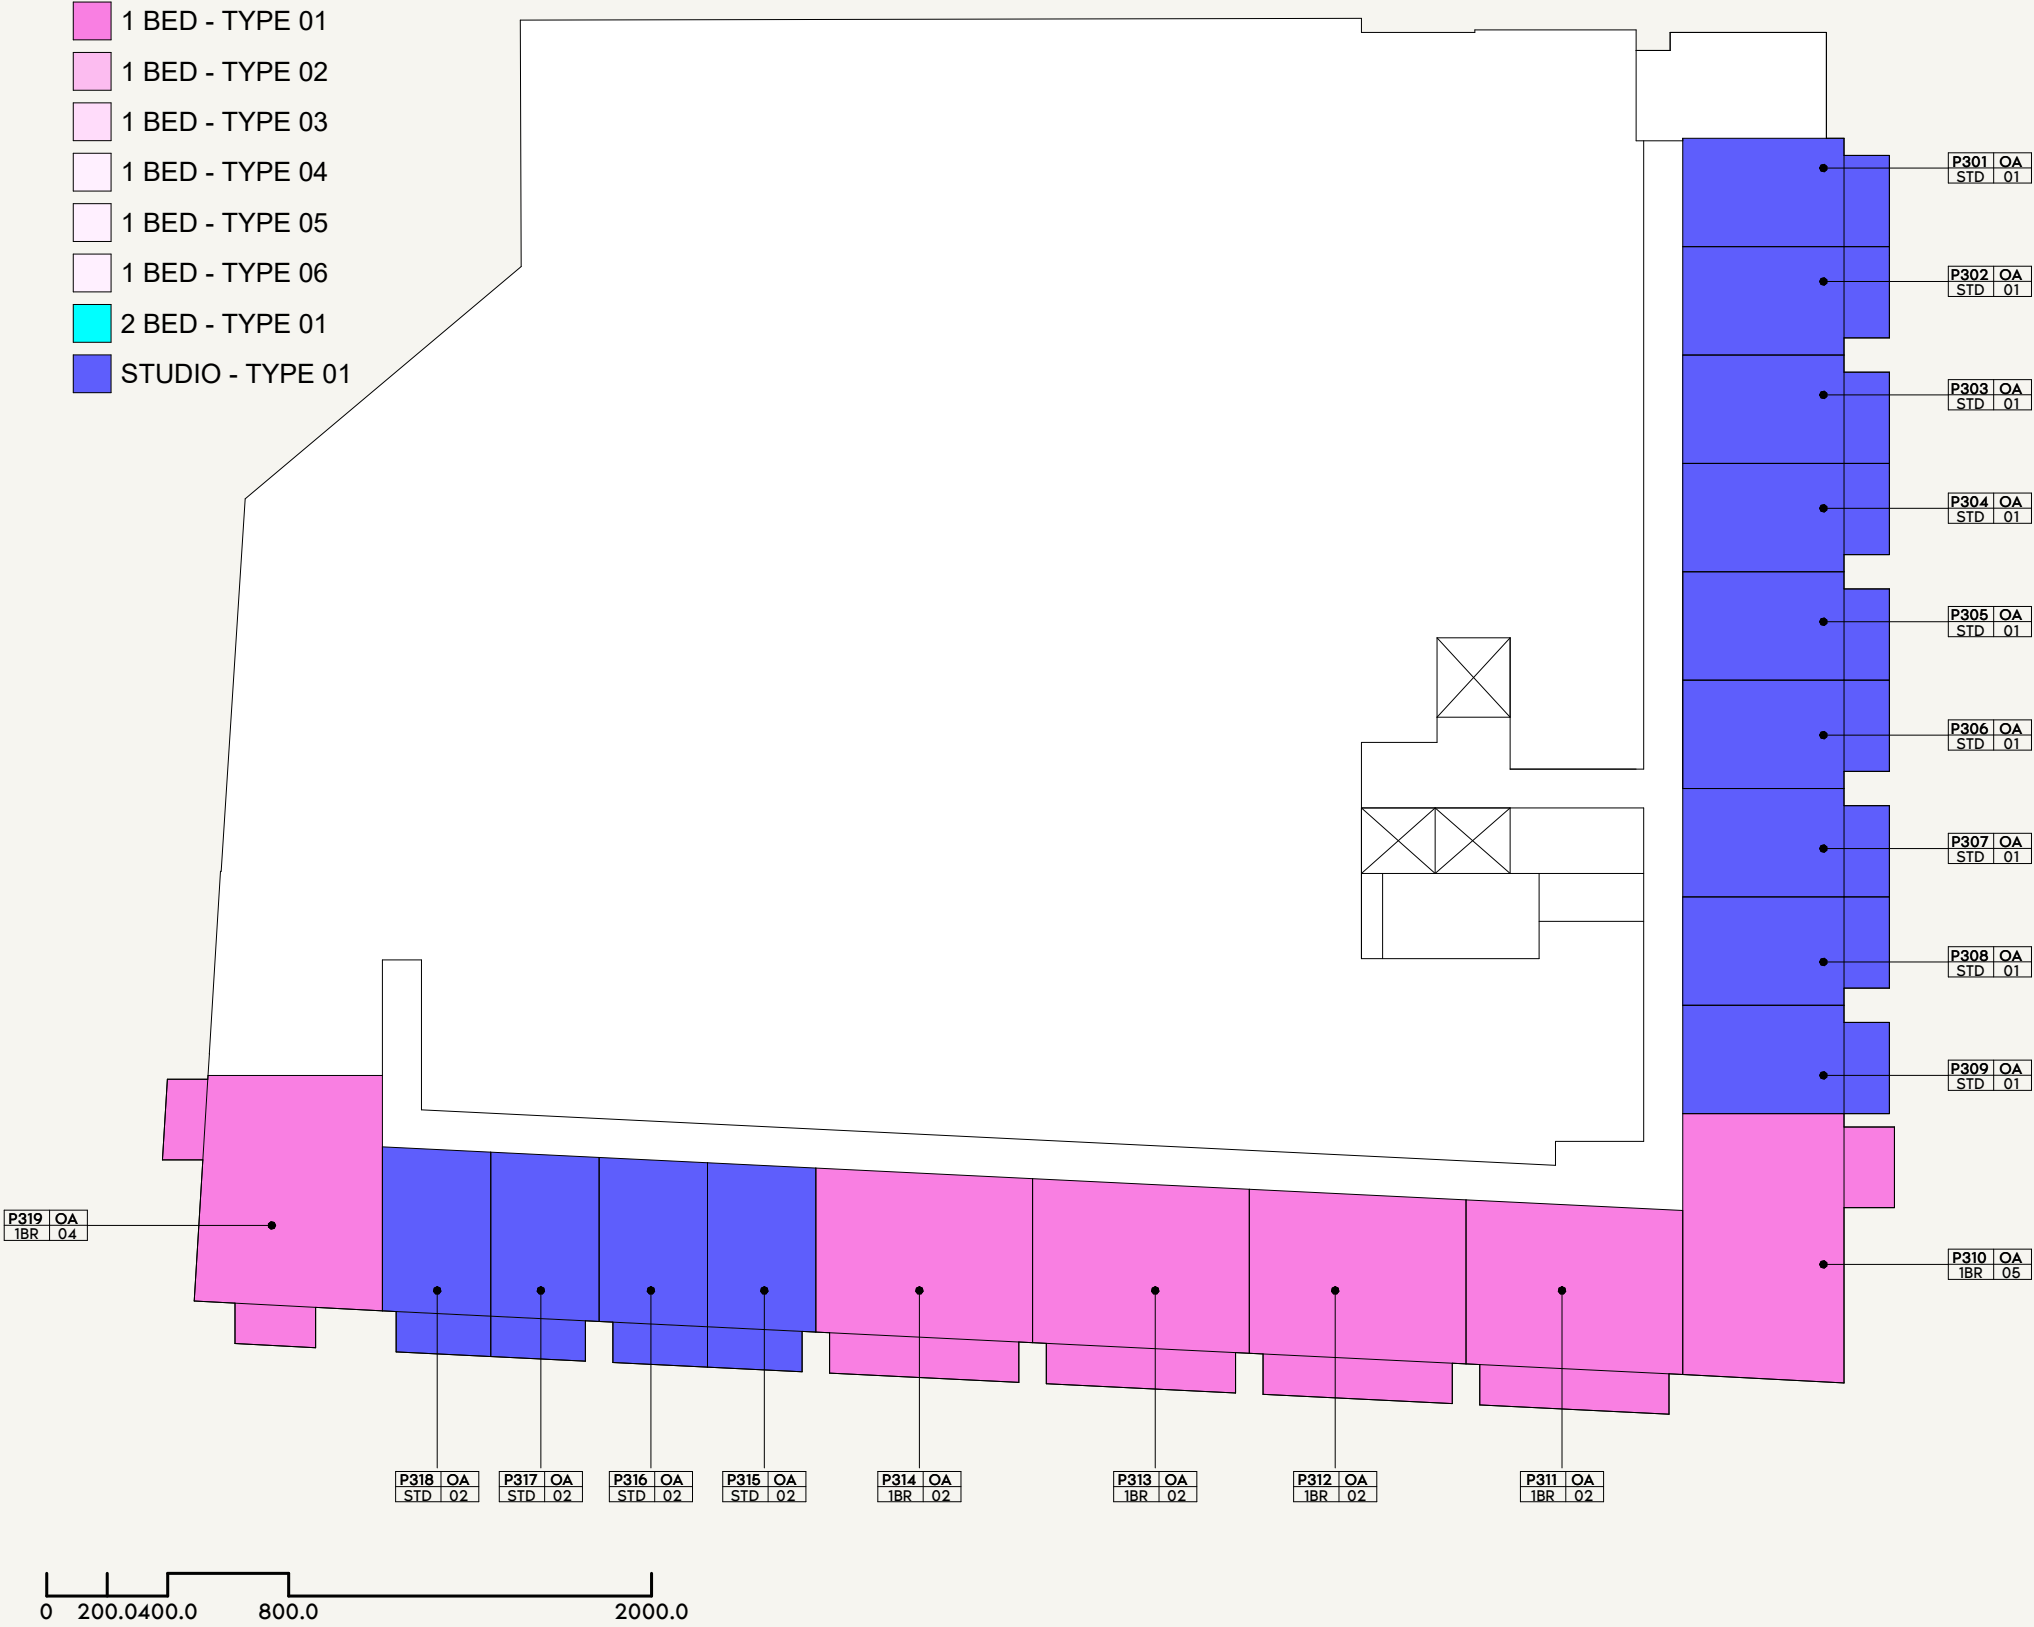

SCALE: N.T.S



SCALE: N.T.S



FLOOR NO:
2ND FLOOR



UNIT TYPE:
PODIUM 03 KEYPLAN

DISCLAIMER:
THE COLORED MARKETING FLOOR PLANS PROVIDED BY THE DEVELOPER ARE FOR ILLUSTRATIVE PURPOSES ONLY. ACTUAL DIMENSIONS, LAYOUT, AND FINISHES MAY VARY FROM THOSE DEPICTED IN THE PLANS. FURNITURE, FIXTURES, AND EQUIPMENT SHOWN IN THE PLANS ARE FOR DECORATIVE PURPOSES ONLY AND ARE NOT INCLUDED IN THE PURCHASE OR LEASE OF THE PROPERTY. THE DEVELOPER RESERVES THE RIGHT TO MAKE MODIFICATIONS, REVISIONS, AND CHANGES TO THE FLOOR PLANS, SPECIFICATIONS, AND FEATURES WITHOUT PRIOR NOTICE.

PROJECT NAME / BUILDING:
DJAZ1.09 / BUILDING A

LEGEND

- 1 BED - TYPE 01
- 1 BED - TYPE 02
- 1 BED - TYPE 03
- 1 BED - TYPE 04
- 1 BED - TYPE 05
- 1 BED - TYPE 06
- 2 BED - TYPE 01
- STUDIO - TYPE 01

 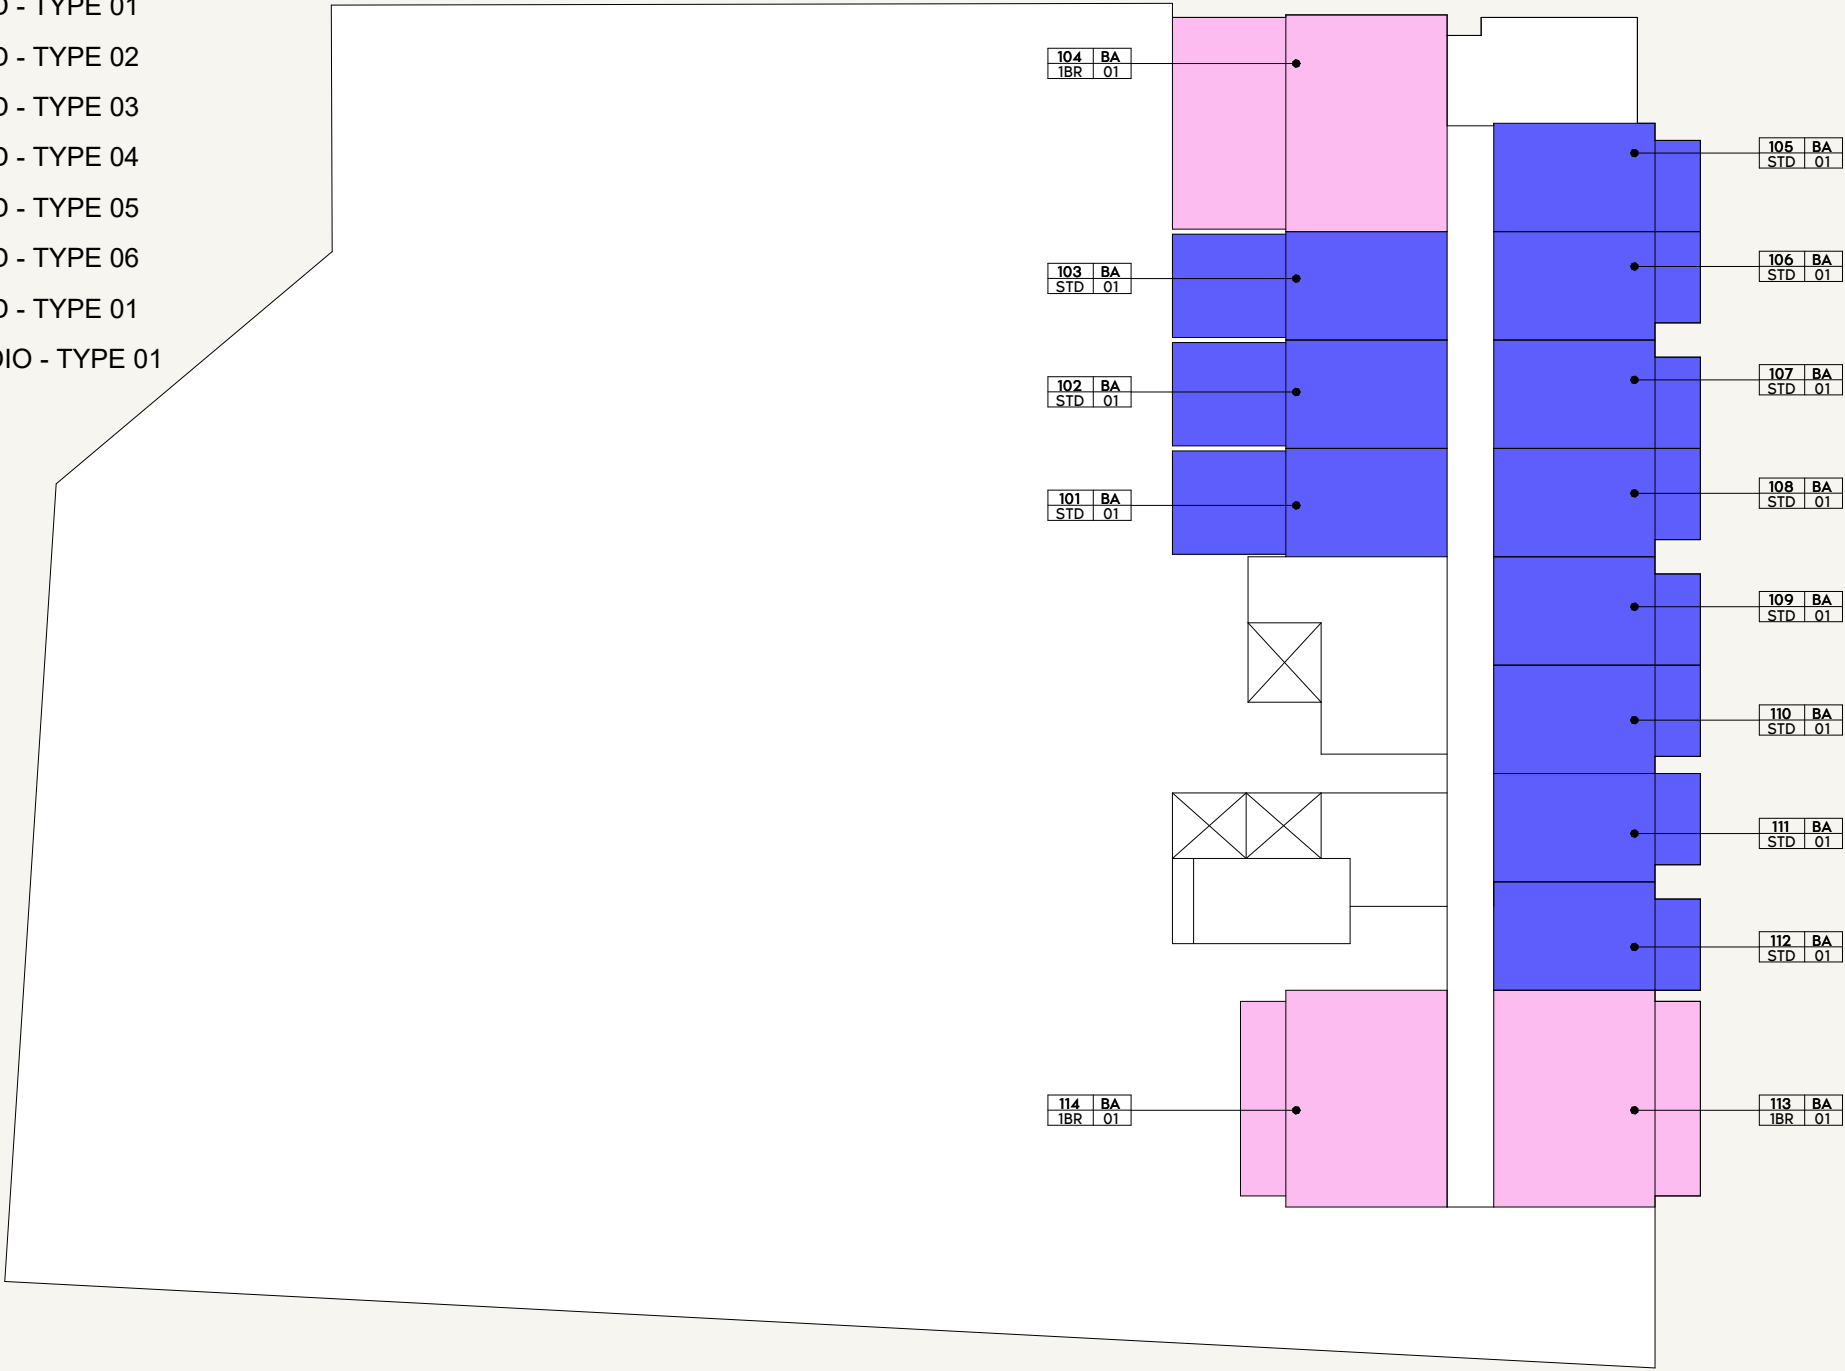

SCALE: N.T.S



SCALE: N.T.S




FLOOR NO:
2ND FLOOR

UNIT TYPE:
1ST FLOOR KEYPLAN

DISCLAIMER:
THE COLORED MARKETING FLOOR PLANS PROVIDED BY THE DEVELOPER ARE FOR ILLUSTRATIVE PURPOSES ONLY. ACTUAL DIMENSIONS, LAYOUT, AND FINISHES MAY VARY FROM THOSE DEPICTED IN THE PLANS. FURNITURE, FIXTURES, AND EQUIPMENT SHOWN IN THE PLANS ARE FOR DECORATIVE PURPOSES ONLY AND ARE NOT INCLUDED IN THE PURCHASE OR LEASE OF THE PROPERTY. THE DEVELOPER RESERVES THE RIGHT TO MAKE MODIFICATIONS, REVISIONS, AND CHANGES TO THE FLOOR PLANS, SPECIFICATIONS, AND FEATURES WITHOUT PRIOR NOTICE.



PROJECT NAME / BUILDING:
DJAZ1.09 / BUILDING A

SHEET SIZE A3
DRAWN : NC
REVIEWED : MC
APPROVED : DP

 

LEGEND

- 1 BED - TYPE 01
- 1 BED - TYPE 02
- 1 BED - TYPE 03
- 1 BED - TYPE 04
- 1 BED - TYPE 05
- 1 BED - TYPE 06
- 2 BED - TYPE 01
- STUDIO - TYPE 01

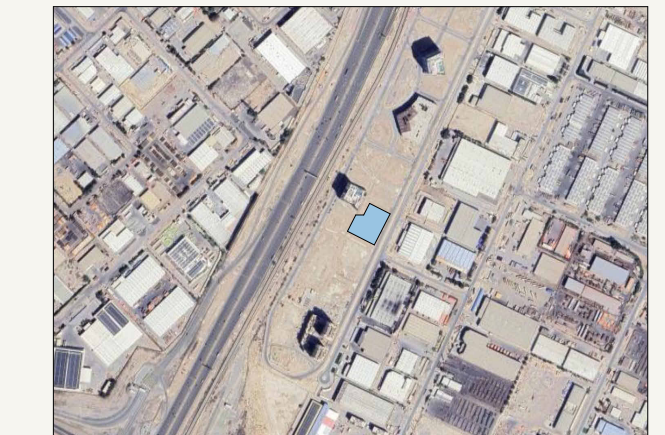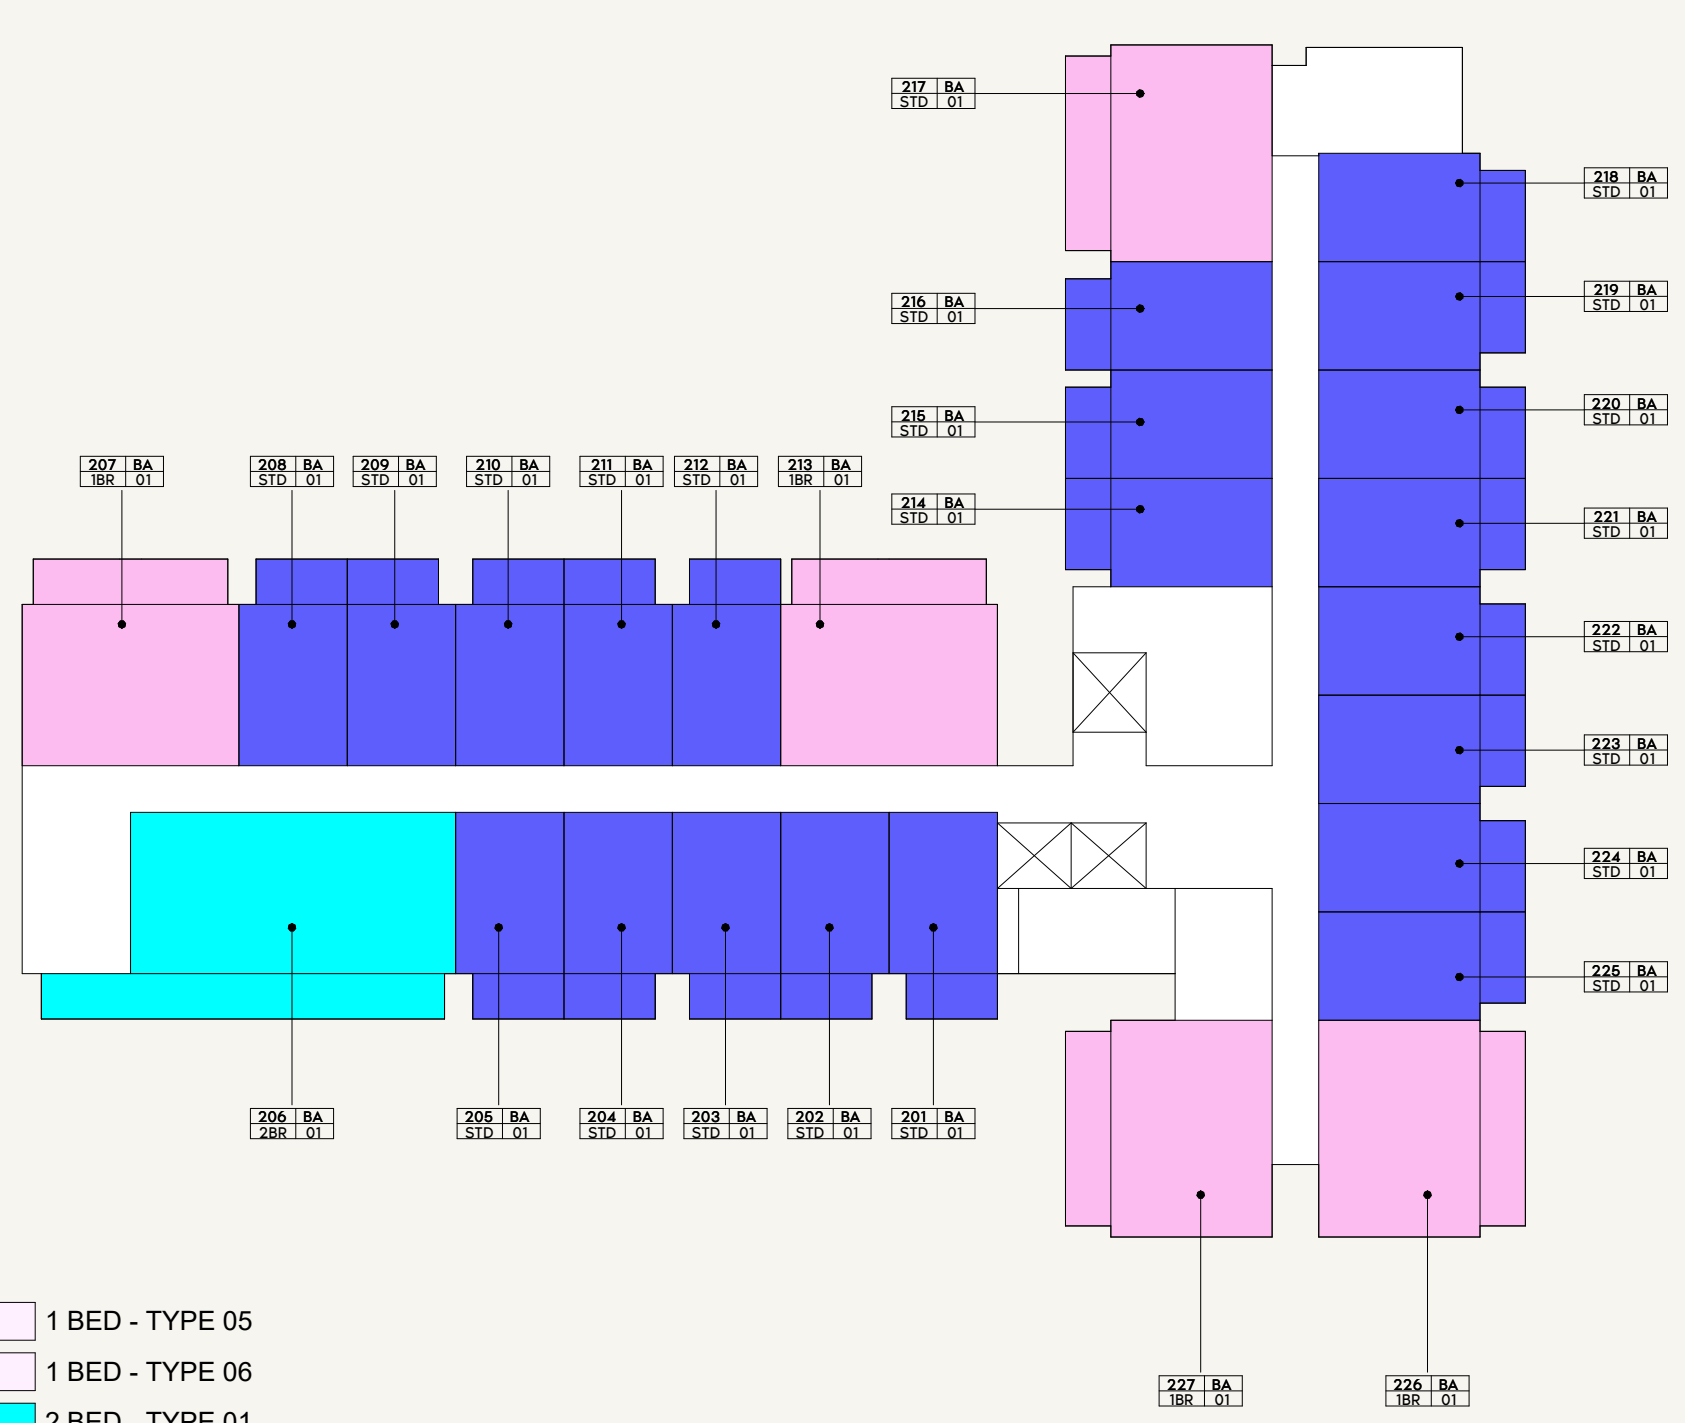

SCALE: N.T.S



SCALE: N.T.S




FLOOR NO:
2ND FLOOR

UNIT TYPE:
2ND FLOOR KEYPLAN

DISCLAIMER:
THE COLORED MARKETING FLOOR PLANS PROVIDED BY THE DEVELOPER ARE FOR ILLUSTRATIVE PURPOSES ONLY. ACTUAL DIMENSIONS, LAYOUT, AND FINISHES MAY VARY FROM THOSE DEPICTED IN THE PLANS. FURNITURE, FIXTURES, AND EQUIPMENT SHOWN IN THE PLANS ARE FOR DECORATIVE PURPOSES ONLY AND ARE NOT INCLUDED IN THE PURCHASE OR LEASE OF THE PROPERTY. THE DEVELOPER RESERVES THE RIGHT TO MAKE MODIFICATIONS, REVISIONS, AND CHANGES TO THE FLOOR PLANS, SPECIFICATIONS, AND FEATURES WITHOUT PRIOR NOTICE.

PROJECT NAME / BUILDING:
DJAZ1.09 / BUILDING A

SHEET SIZE A3
DRAWN : NC
REVIEWED : MC
APPROVED : DP

 

LEGEND

- 1 BED - TYPE 01
- 1 BED - TYPE 02
- 1 BED - TYPE 03
- 1 BED - TYPE 04
- 1 BED - TYPE 05
- 1 BED - TYPE 06
- 2 BED - TYPE 01
- STUDIO - TYPE 01




FLOOR NO:
3RD FLOOR

UNIT TYPE:
3RD FLOOR KEYPLAN

DISCLAIMER:
THE COLORED MARKETING FLOOR PLANS PROVIDED BY THE DEVELOPER ARE FOR ILLUSTRATIVE PURPOSES ONLY. ACTUAL DIMENSIONS, LAYOUT, AND FINISHES MAY VARY FROM THOSE DEPICTED IN THE PLANS. FURNITURE, FIXTURES, AND EQUIPMENT SHOWN IN THE PLANS ARE FOR DECORATIVE PURPOSES ONLY AND ARE NOT INCLUDED IN THE PURCHASE OR LEASE OF THE PROPERTY. THE DEVELOPER RESERVES THE RIGHT TO MAKE MODIFICATIONS, REVISIONS, AND CHANGES TO THE FLOOR PLANS, SPECIFICATIONS, AND FEATURES WITHOUT PRIOR NOTICE.


PROJECT NAME / BUILDING:
DJAZ1.09 / BUILDING A

SHEET SIZE A3 | DRAWN : NC | REVIEWED : MC | APPROVED : DP

 

LEGEND

- | | |
|-----------------|------------------|
| 1 BED - TYPE 01 | 1 BED - TYPE 05 |
| 1 BED - TYPE 02 | 1 BED - TYPE 06 |
| 1 BED - TYPE 03 | 2 BED - TYPE 01 |
| 1 BED - TYPE 04 | STUDIO - TYPE 01 |

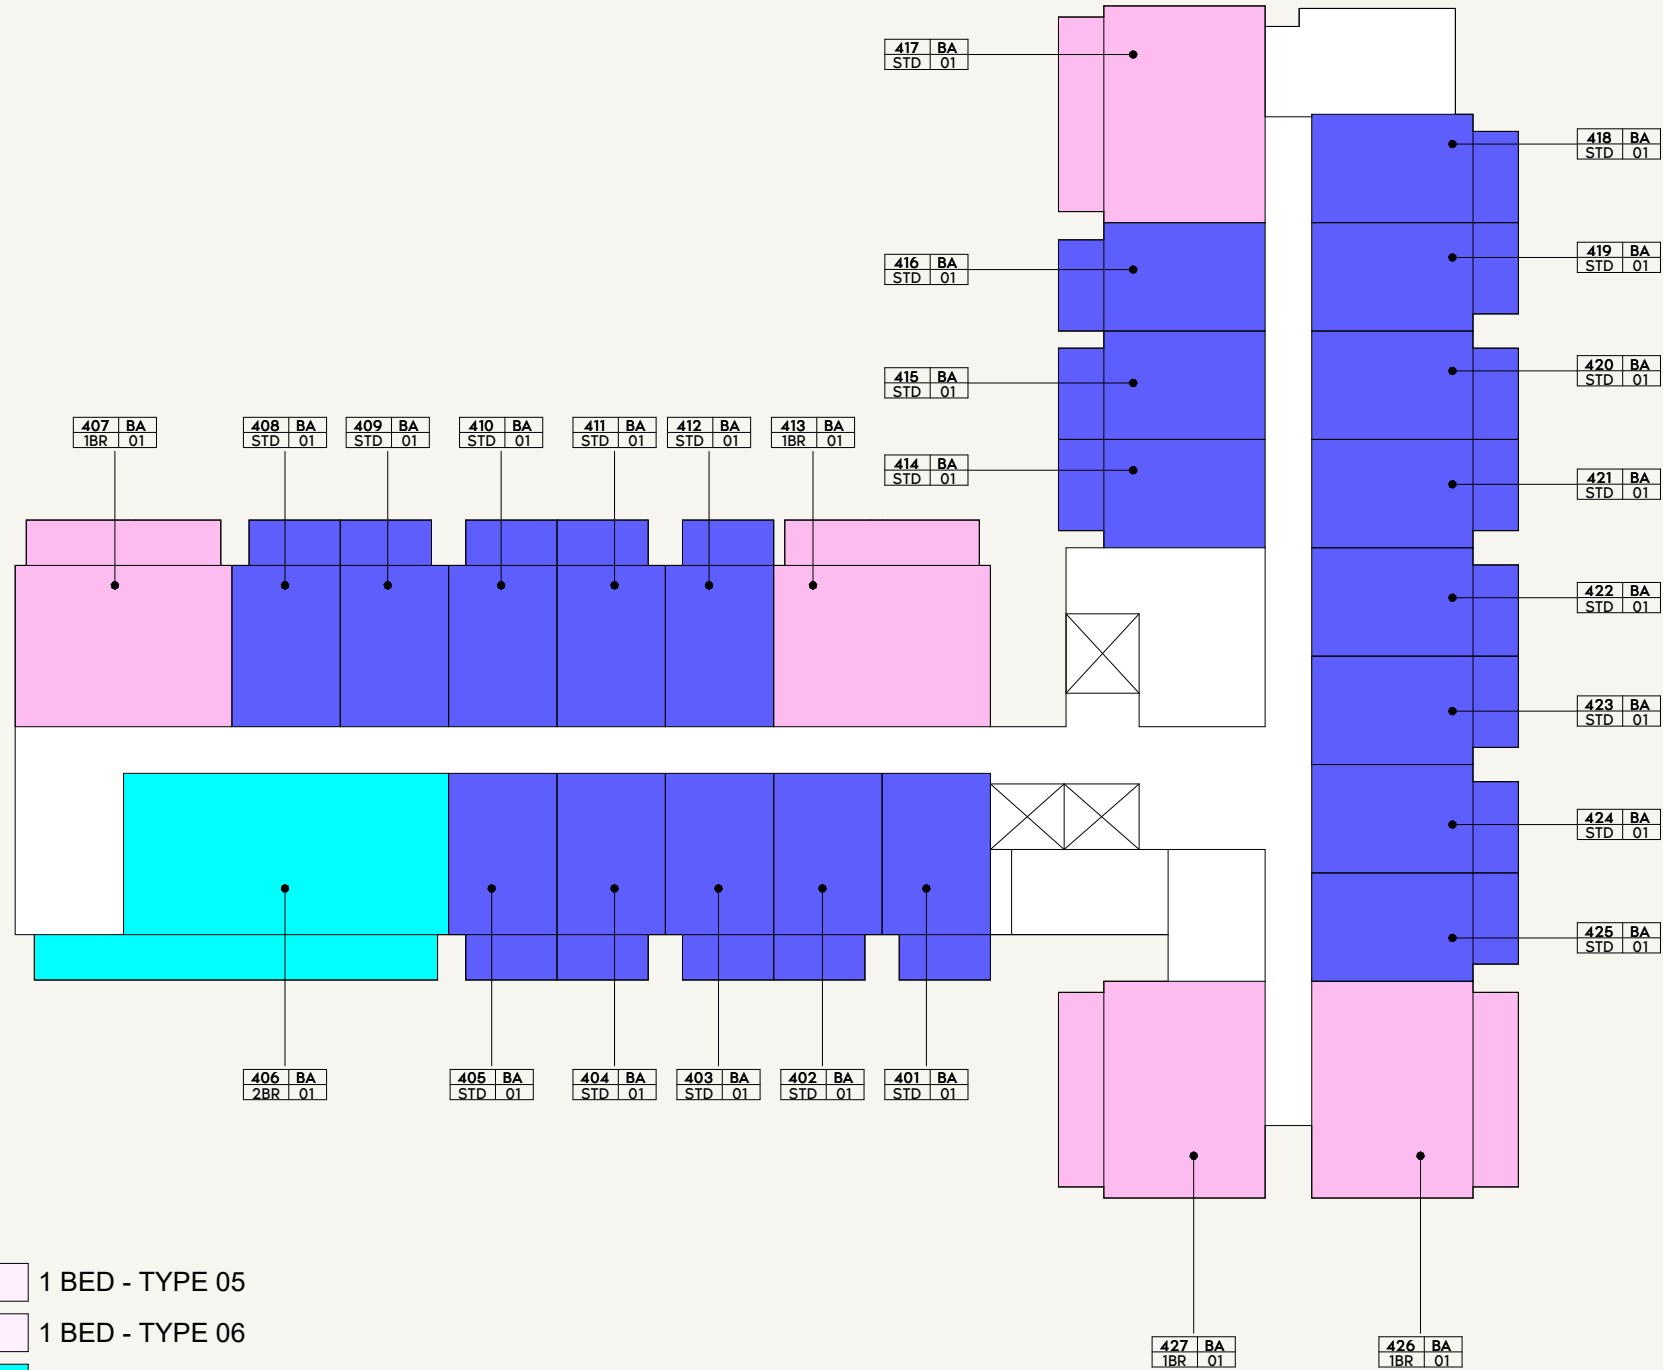

SCALE: N.T.S



SCALE: N.T.S




FLOOR NO:
4TH FLOOR

UNIT TYPE:
4TH FLOOR KEYPLAN

DISCLAIMER:
THE COLORED MARKETING FLOOR PLANS PROVIDED BY THE DEVELOPER ARE FOR ILLUSTRATIVE PURPOSES ONLY. ACTUAL DIMENSIONS, LAYOUT, AND FINISHES MAY VARY FROM THOSE DEPICTED IN THE PLANS. FURNITURE, FIXTURES, AND EQUIPMENT SHOWN IN THE PLANS ARE FOR DECORATIVE PURPOSES ONLY AND ARE NOT INCLUDED IN THE PURCHASE OR LEASE OF THE PROPERTY. THE DEVELOPER RESERVES THE RIGHT TO MAKE MODIFICATIONS, REVISIONS, AND CHANGES TO THE FLOOR PLANS, SPECIFICATIONS, AND FEATURES WITHOUT PRIOR NOTICE.



PROJECT NAME / BUILDING:
DJAZ1.09 / BUILDING A

SHEET SIZE A3
DRAWN : NC
REVIEWED : MC
APPROVED : DP

 

LEGEND

- | | |
|-----------------|------------------|
| 1 BED - TYPE 01 | 1 BED - TYPE 05 |
| 1 BED - TYPE 02 | 1 BED - TYPE 06 |
| 1 BED - TYPE 03 | 2 BED - TYPE 01 |
| 1 BED - TYPE 04 | STUDIO - TYPE 01 |

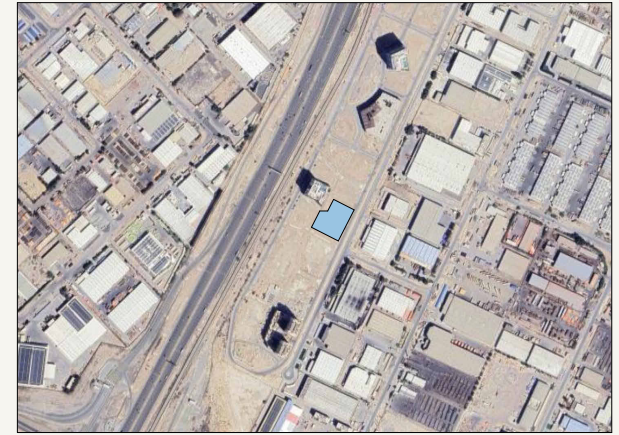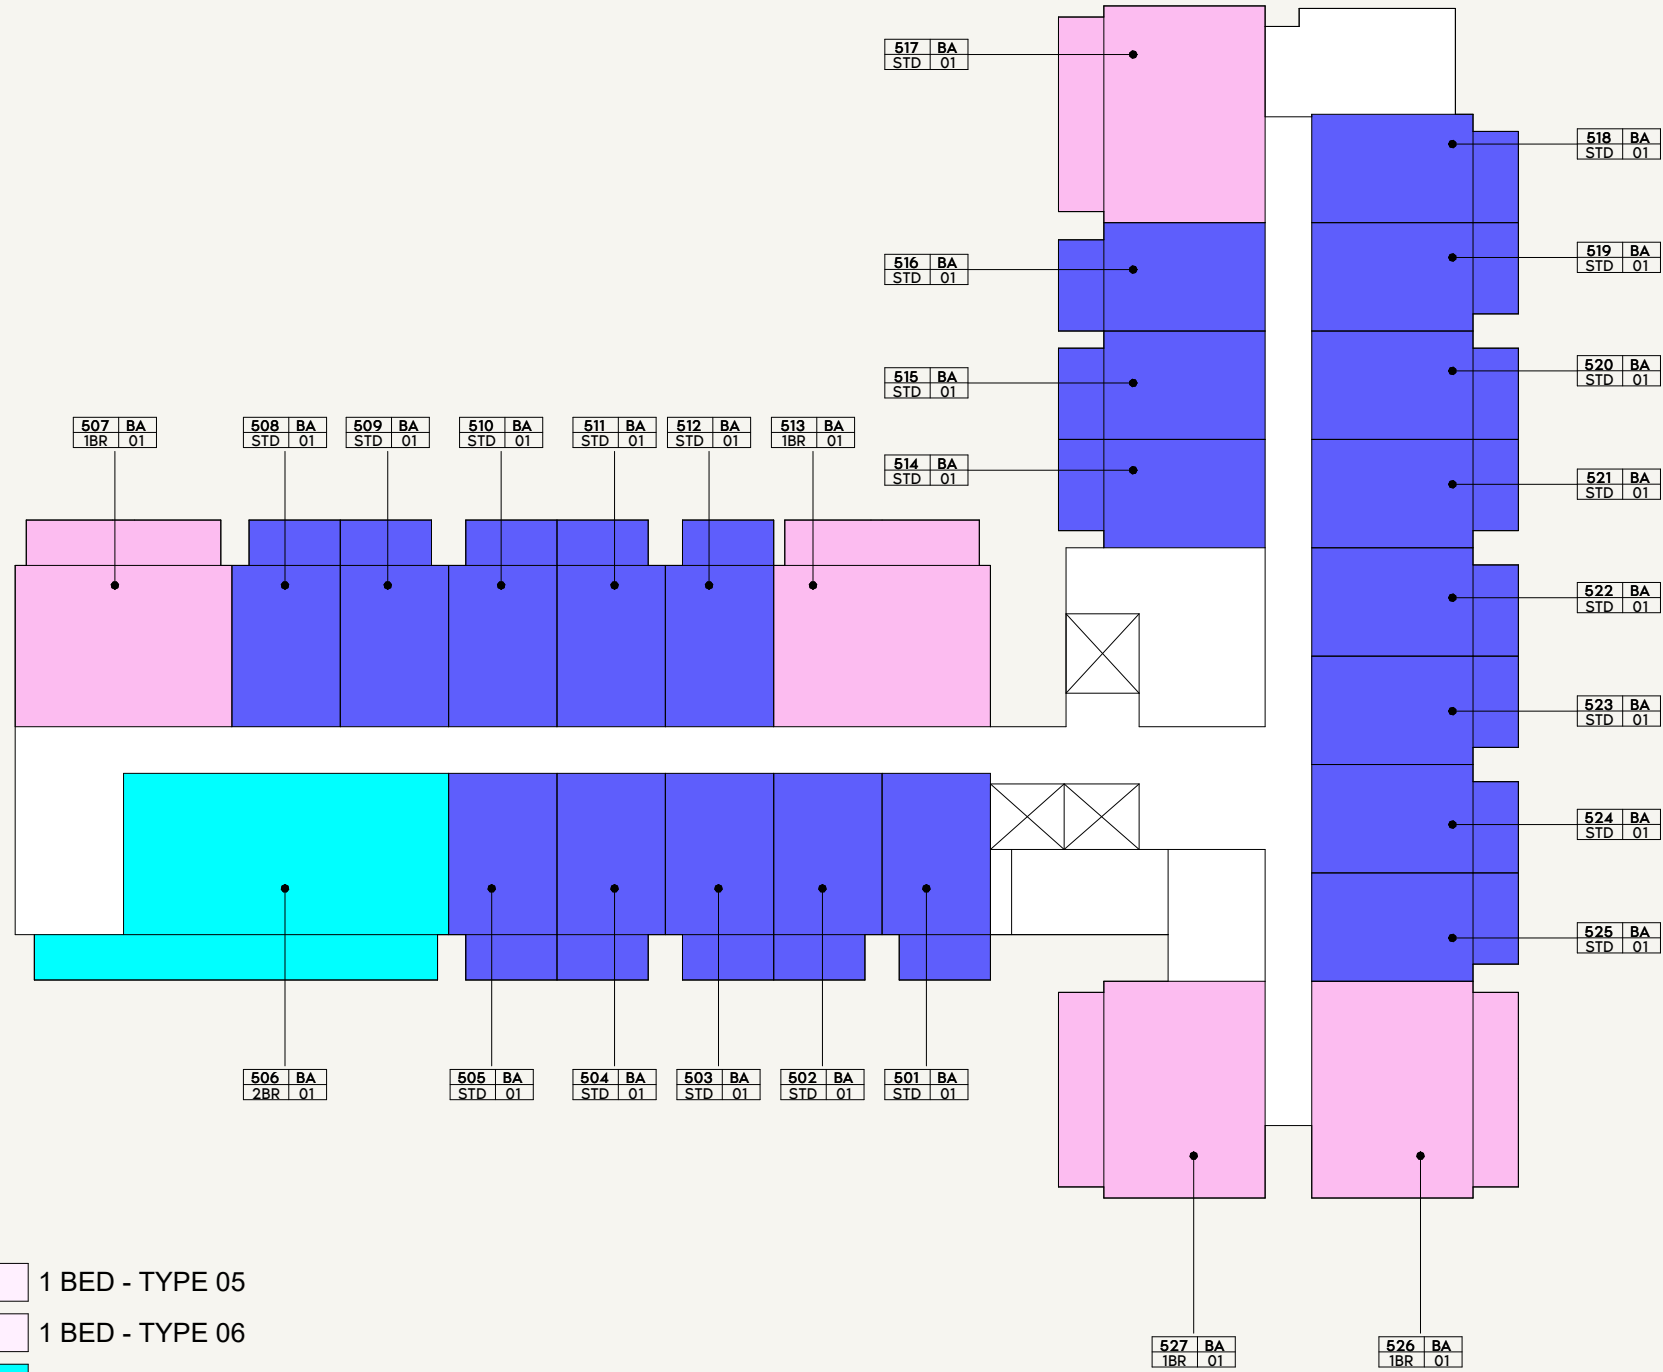

SCALE: N.T.S



SCALE: N.T.S



FLOOR NO:
5TH FLOOR

UNIT TYPE:
5TH FLOOR KEYPLAN

DISCLAIMER:
THE COLORED MARKETING FLOOR PLANS PROVIDED BY THE DEVELOPER ARE FOR ILLUSTRATIVE PURPOSES ONLY. ACTUAL DIMENSIONS, LAYOUT, AND FINISHES MAY VARY FROM THOSE DEPICTED IN THE PLANS. FURNITURE, FIXTURES, AND EQUIPMENT SHOWN IN THE PLANS ARE FOR DECORATIVE PURPOSES ONLY AND ARE NOT INCLUDED IN THE PURCHASE OR LEASE OF THE PROPERTY. THE DEVELOPER RESERVES THE RIGHT TO MAKE MODIFICATIONS, REVISIONS, AND CHANGES TO THE FLOOR PLANS, SPECIFICATIONS, AND FEATURES WITHOUT PRIOR NOTICE.

PROJECT NAME / BUILDING:
DJAZ1.09 / BUILDING A

SHEET SIZE A3
DRAWN : NC
REVIEWED : MC
APPROVED : DP



FLOOR NO:
5TH FLOOR



UNIT TYPE:
6TH FLOOR KEYPLAN

DISCLAIMER:
THE COLORED MARKETING FLOOR PLANS PROVIDED BY THE DEVELOPER ARE FOR ILLUSTRATIVE PURPOSES ONLY. ACTUAL DIMENSIONS, LAYOUT, AND FINISHES MAY VARY FROM THOSE DEPICTED IN THE PLANS. FURNITURE, FIXTURES, AND EQUIPMENT SHOWN IN THE PLANS ARE FOR DECORATIVE PURPOSES ONLY AND ARE NOT INCLUDED IN THE PURCHASE OR LEASE OF THE PROPERTY. THE DEVELOPER RESERVES THE RIGHT TO MAKE MODIFICATIONS, REVISIONS, AND CHANGES TO THE FLOOR PLANS, SPECIFICATIONS, AND FEATURES WITHOUT PRIOR NOTICE.

PROJECT NAME / BUILDING:
DJAZ1.09 / BUILDING A

LEGEND

- 1 BED - TYPE 01
- 1 BED - TYPE 02
- 1 BED - TYPE 03
- 1 BED - TYPE 04
- 1 BED - TYPE 05
- 1 BED - TYPE 06
- 2 BED - TYPE 01
- STUDIO - TYPE 01

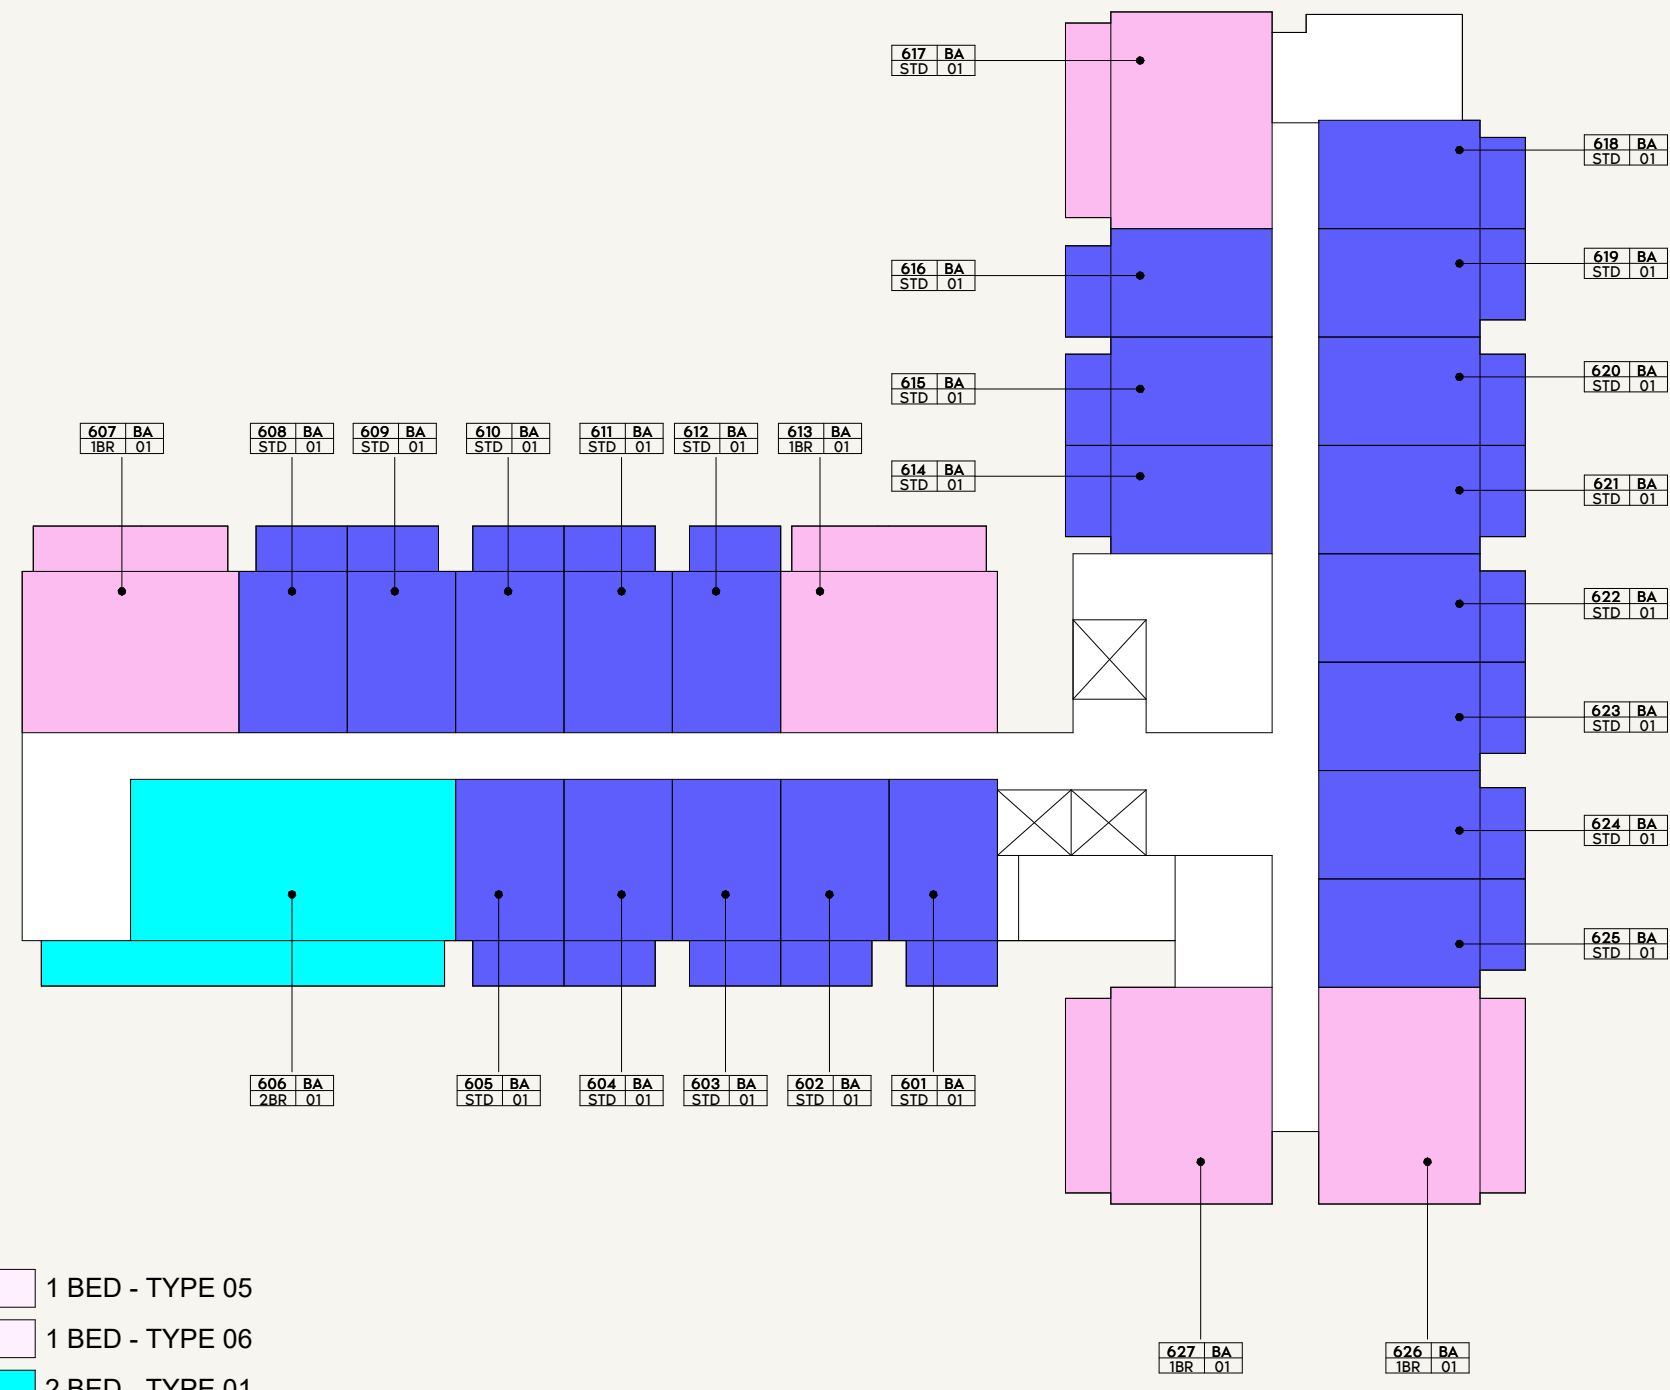 

SCALE: N.T.S



SCALE: N.T.S



SHEET SIZE A3
DRAWN : NC
REVIEWED : MC
APPROVED : DP



FLOOR NO:

5TH FLOOR

UNIT TYPE:

7TH FLOOR KEYPLAN

DISCLAIMER:




THE COLORED MARKETING FLOOR PLANS PROVIDED BY THE DEVELOPER ARE FOR ILLUSTRATIVE PURPOSES ONLY. ACTUAL DIMENSIONS, LAYOUT, AND FINISHES MAY VARY FROM THOSE DEPICTED IN THE PLANS. FURNITURE, FIXTURES, AND EQUIPMENT SHOWN IN THE PLANS ARE FOR DECORATIVE PURPOSES ONLY AND ARE NOT INCLUDED IN THE PURCHASE OR LEASE OF THE PROPERTY. THE DEVELOPER RESERVES THE RIGHT TO MAKE MODIFICATIONS, REVISIONS, AND CHANGES TO THE FLOOR PLANS, SPECIFICATIONS, AND FEATURES WITHOUT PRIOR NOTICE.

PROJECT NAME / BUILDING:

DJAZ1.09 / BUILDING A

LEGEND

- 1 BED - TYPE 01
- 1 BED - TYPE 02
- 1 BED - TYPE 03
- 1 BED - TYPE 04
- 1 BED - TYPE 05
- 1 BED - TYPE 06
- 2 BED - TYPE 01
- STUDIO - TYPE 01

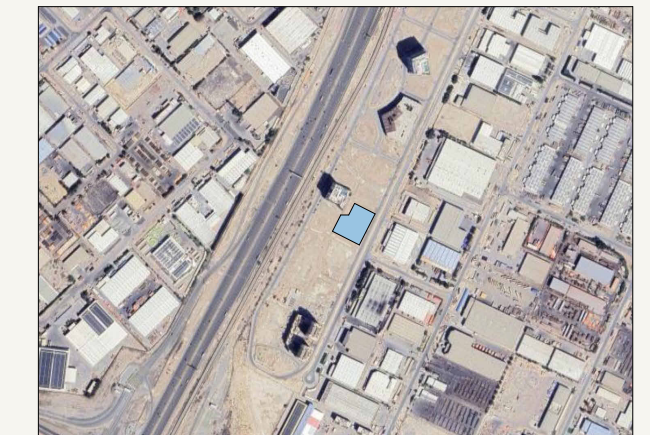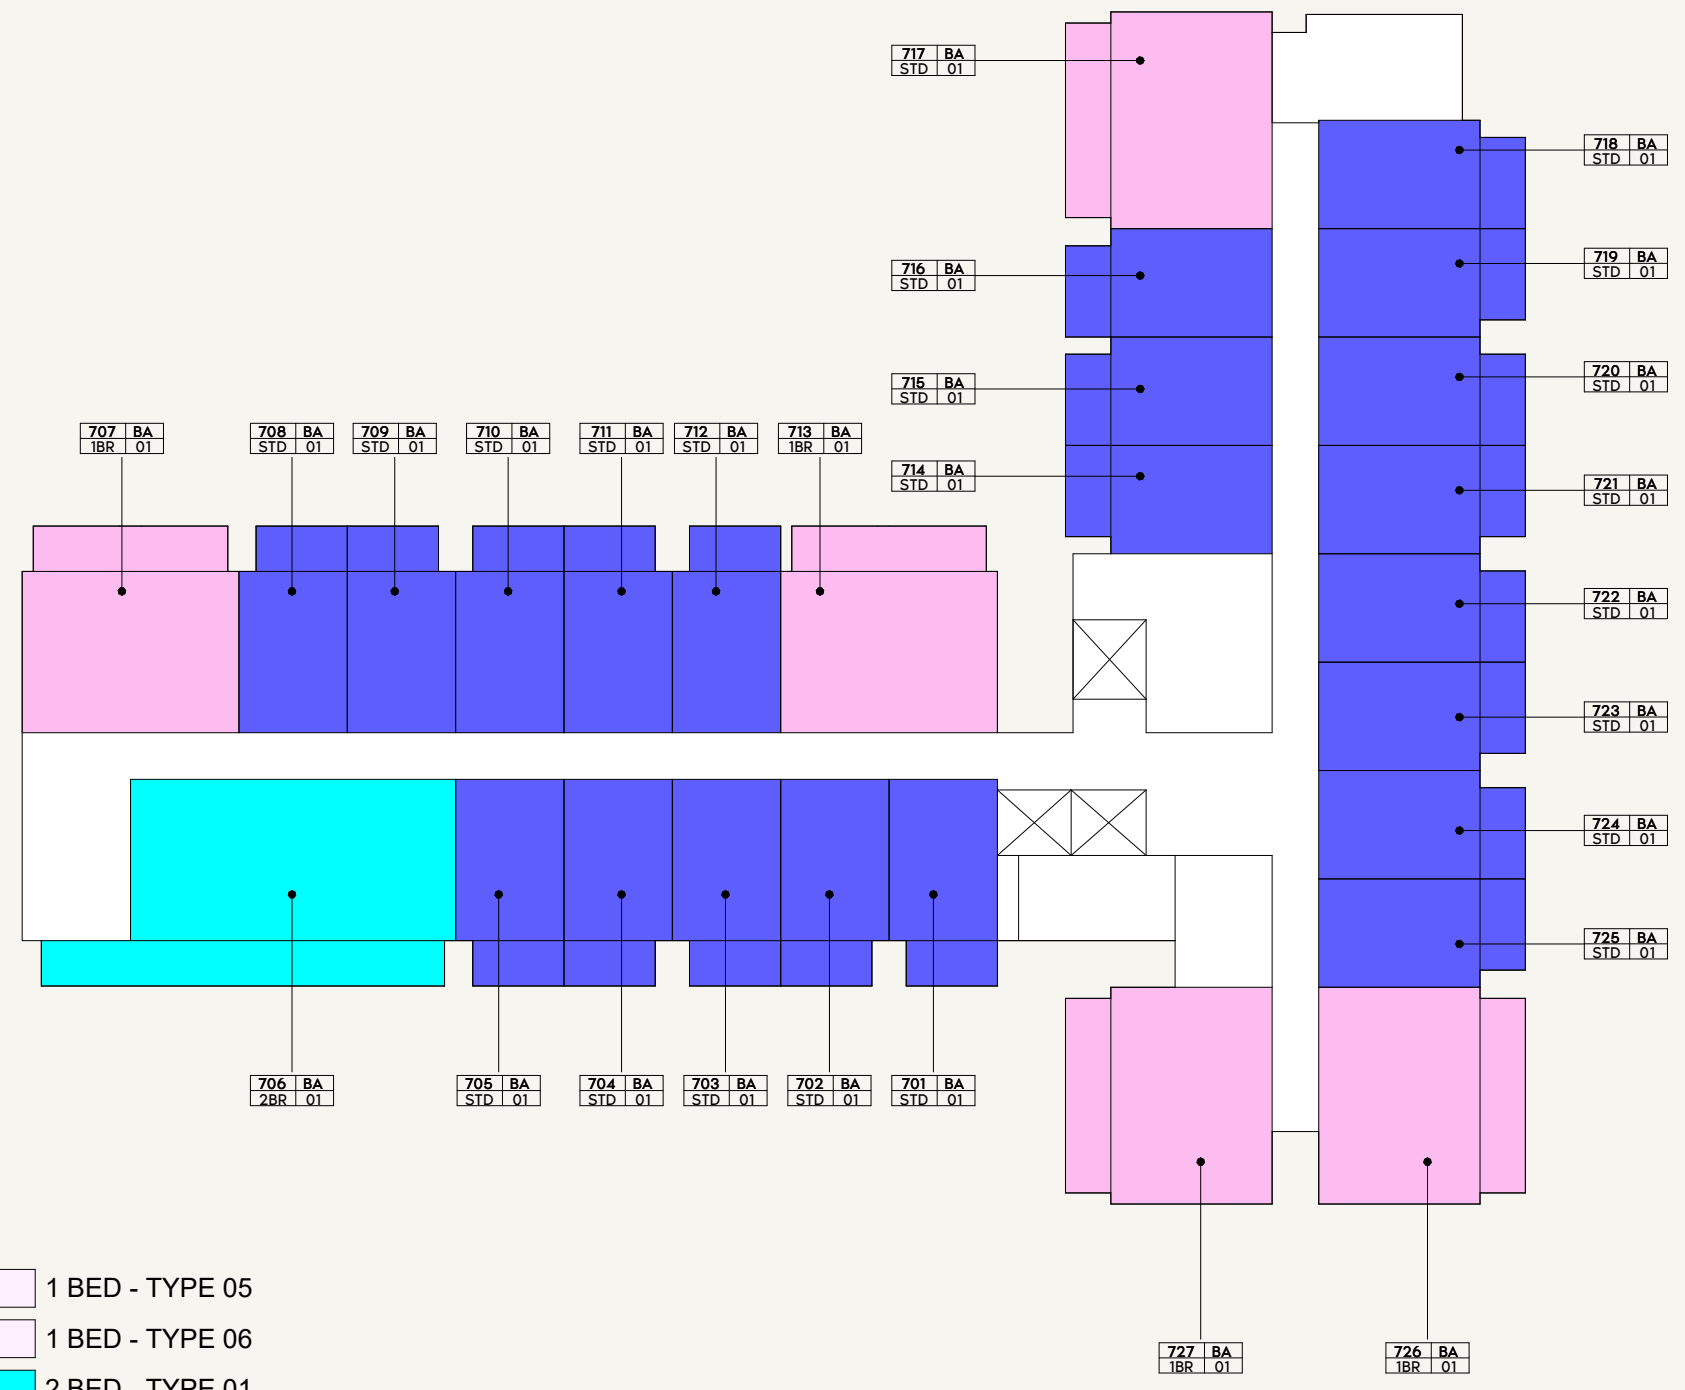 


SCALE: N.T.S




SCALE: N.T.S

SHEET SIZE A3
DRAWN : NC
REVIEWED : MC
APPROVED : DP

 

LEGEND

- | | |
|-----------------|------------------|
| 1 BED - TYPE 01 | 1 BED - TYPE 05 |
| 1 BED - TYPE 02 | 1 BED - TYPE 06 |
| 1 BED - TYPE 03 | 2 BED - TYPE 01 |
| 1 BED - TYPE 04 | STUDIO - TYPE 01 |

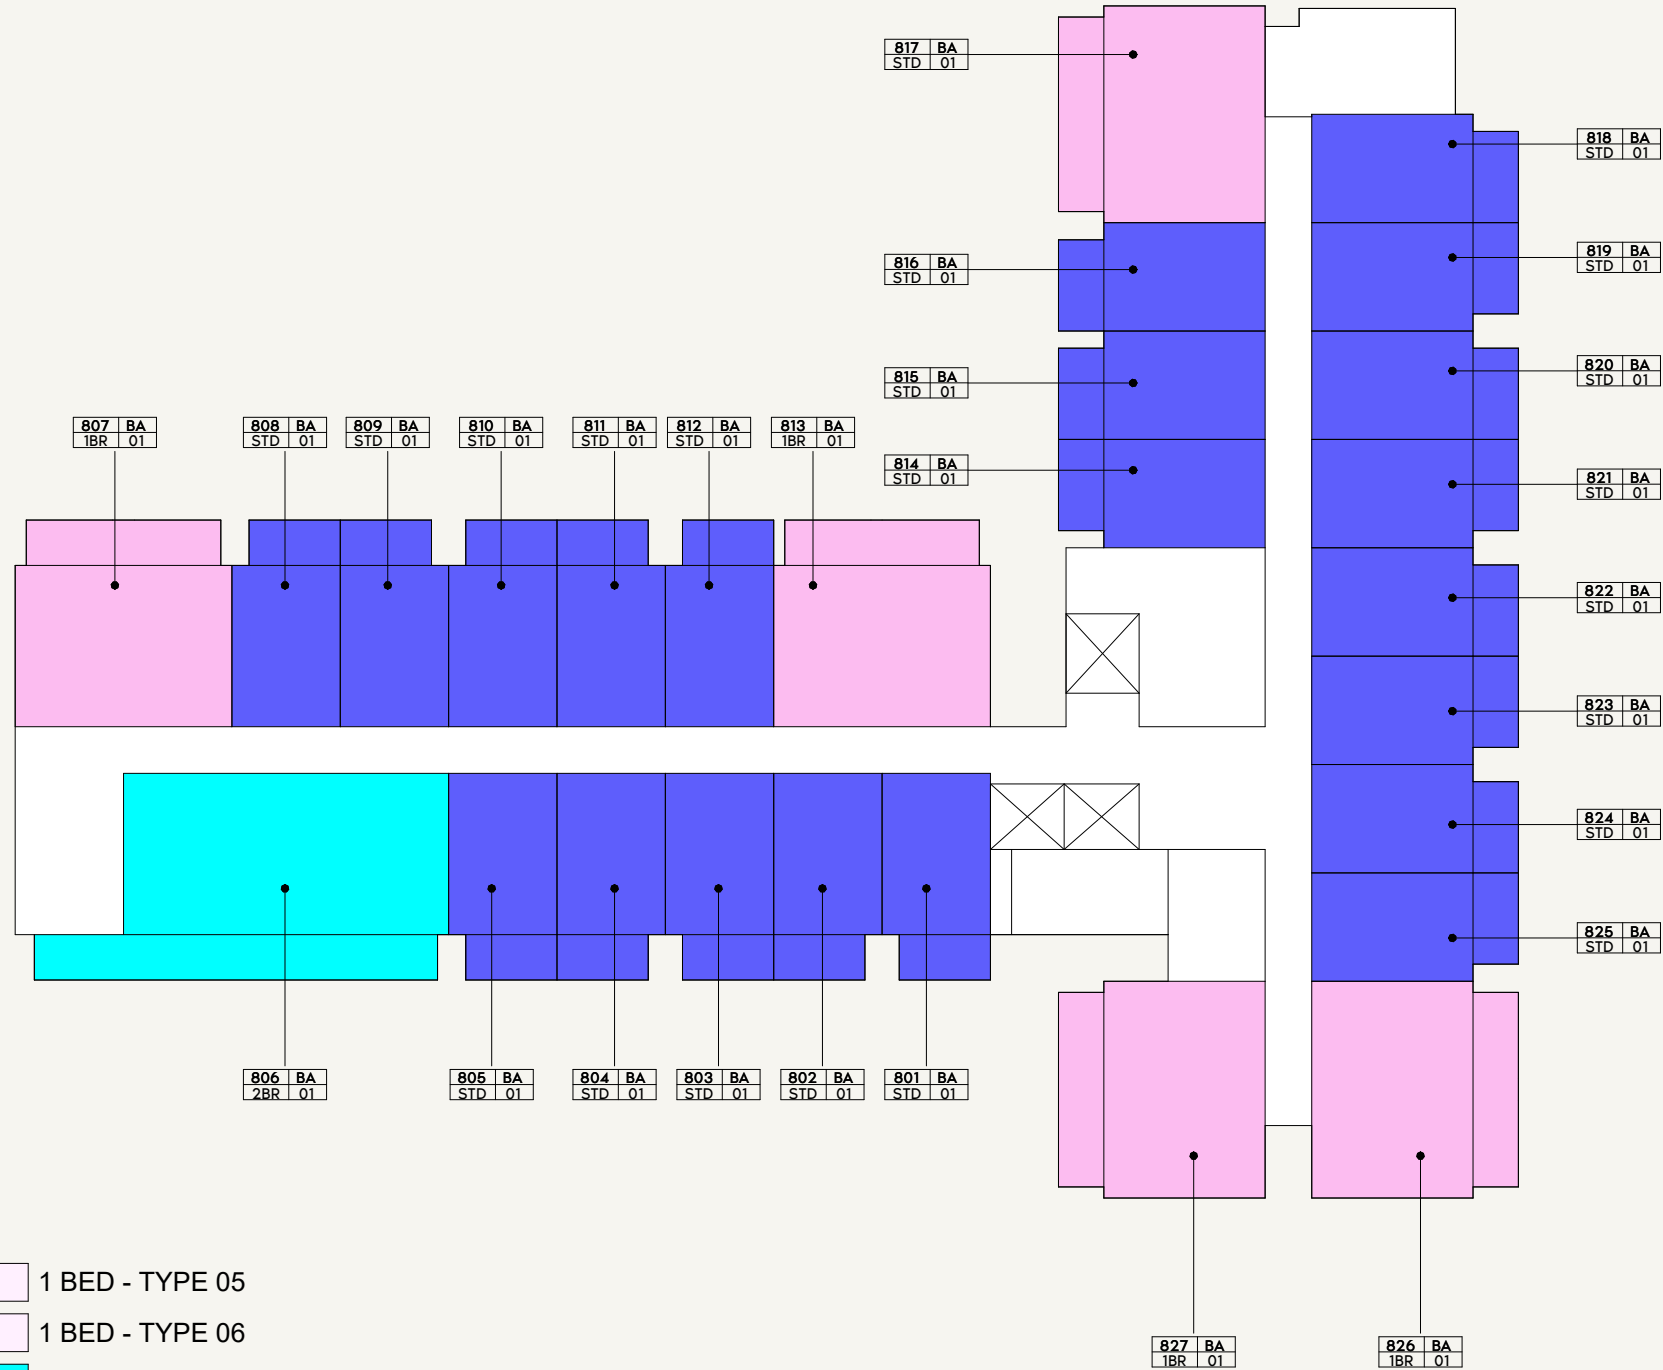

SCALE: N.T.S



SCALE: N.T.S




FLOOR NO:
8TH FLOOR

UNIT TYPE:
8TH FLOOR KEYPLAN

DISCLAIMER:
THE COLORED MARKETING FLOOR PLANS PROVIDED BY THE DEVELOPER ARE FOR ILLUSTRATIVE PURPOSES ONLY. ACTUAL DIMENSIONS, LAYOUT, AND FINISHES MAY VARY FROM THOSE DEPICTED IN THE PLANS. FURNITURE, FIXTURES, AND EQUIPMENT SHOWN IN THE PLANS ARE FOR DECORATIVE PURPOSES ONLY AND ARE NOT INCLUDED IN THE PURCHASE OR LEASE OF THE PROPERTY. THE DEVELOPER RESERVES THE RIGHT TO MAKE MODIFICATIONS, REVISIONS, AND CHANGES TO THE FLOOR PLANS, SPECIFICATIONS, AND FEATURES WITHOUT PRIOR NOTICE.

PROJECT NAME / BUILDING:
DJAZ1.09 / BUILDING A

SHEET SIZE A3
DRAWN : NC
REVIEWED : MC
APPROVED : DP

 

LEGEND

- 1 BED - TYPE 01
- 1 BED - TYPE 02
- 1 BED - TYPE 03
- 1 BED - TYPE 04
- 1 BED - TYPE 05
- 1 BED - TYPE 06
- 2 BED - TYPE 01
- STUDIO - TYPE 01



FLOOR NO:
8TH FLOOR

UNIT TYPE:
9TH FLOOR KEYPLAN

DISCLAIMER:
THE COLORED MARKETING FLOOR PLANS PROVIDED BY THE DEVELOPER ARE FOR ILLUSTRATIVE PURPOSES ONLY. ACTUAL DIMENSIONS, LAYOUT, AND FINISHES MAY VARY FROM THOSE DEPICTED IN THE PLANS. FURNITURE, FIXTURES, AND EQUIPMENT SHOWN IN THE PLANS ARE FOR DECORATIVE PURPOSES ONLY AND ARE NOT INCLUDED IN THE PURCHASE OR LEASE OF THE PROPERTY. THE DEVELOPER RESERVES THE RIGHT TO MAKE MODIFICATIONS, REVISIONS, AND CHANGES TO THE FLOOR PLANS, SPECIFICATIONS, AND FEATURES WITHOUT PRIOR NOTICE.

PROJECT NAME / BUILDING:
DJAZ1.09 / BUILDING A

SHEET SIZE A3 | DRAWN : NC | REVIEWED : MC | APPROVED : DP



FLOOR NO:

8TH FLOOR

UNIT TYPE:

10TH FLOOR KEYPLAN

DISCLAIMER:



THE COLORED MARKETING FLOOR PLANS PROVIDED BY THE DEVELOPER ARE FOR ILLUSTRATIVE PURPOSES ONLY. ACTUAL DIMENSIONS, LAYOUT, AND FINISHES MAY VARY FROM THOSE DEPICTED IN THE PLANS. FURNITURE, FIXTURES, AND EQUIPMENT SHOWN IN THE PLANS ARE FOR DECORATIVE PURPOSES ONLY AND ARE NOT INCLUDED IN THE PURCHASE OR LEASE OF THE PROPERTY. THE DEVELOPER RESERVES THE RIGHT TO MAKE MODIFICATIONS, REVISIONS, AND CHANGES TO THE FLOOR PLANS, SPECIFICATIONS, AND FEATURES WITHOUT PRIOR NOTICE.

PROJECT NAME / BUILDING:

DJAZ1.09 / BUILDING A

LEGEND


- 1 BED - TYPE 01
- 1 BED - TYPE 02
- 1 BED - TYPE 03
- 1 BED - TYPE 04
- 1 BED - TYPE 05
- 1 BED - TYPE 06
- 2 BED - TYPE 01
- STUDIO - TYPE 01

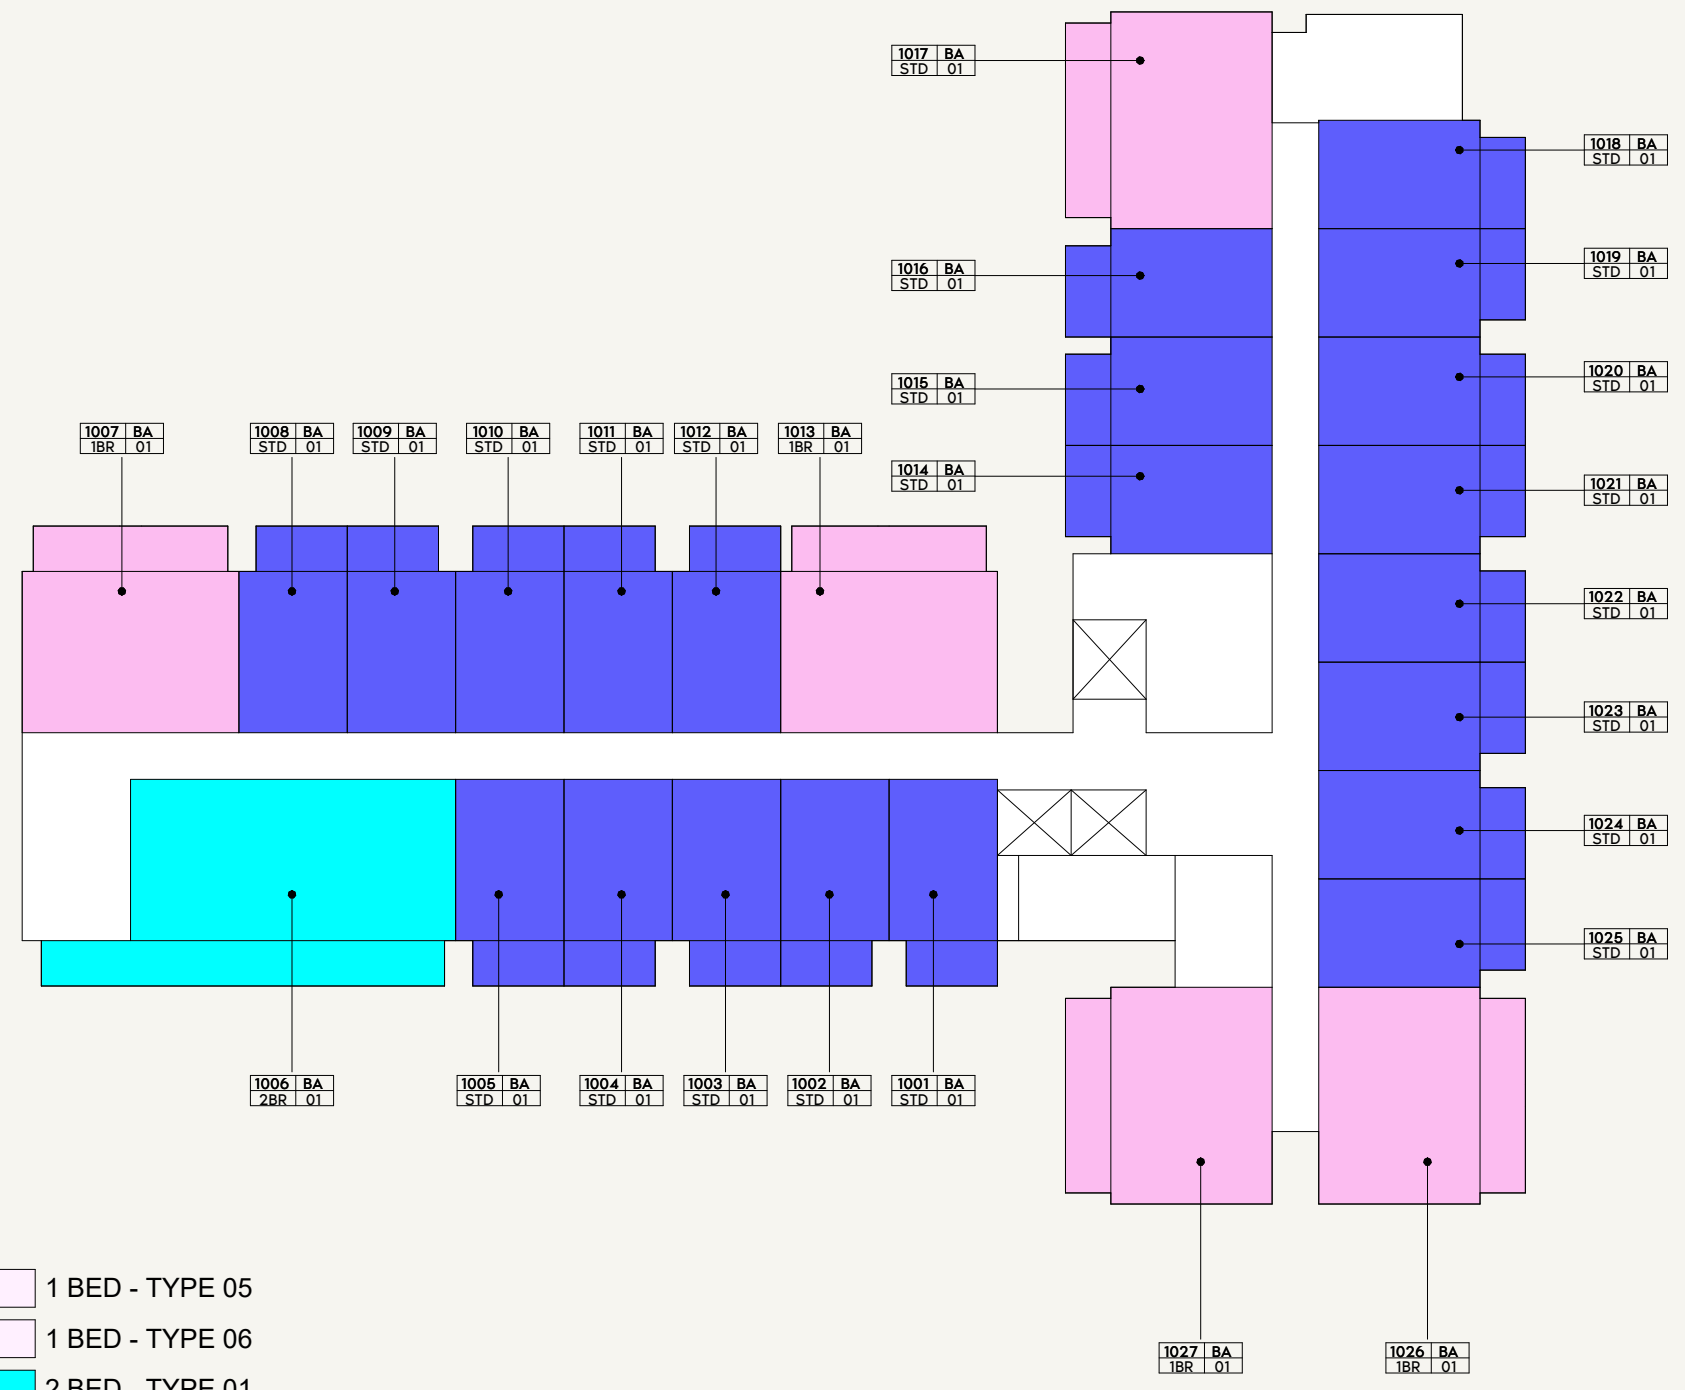 


SCALE: N.T.S



SCALE: N.T.S


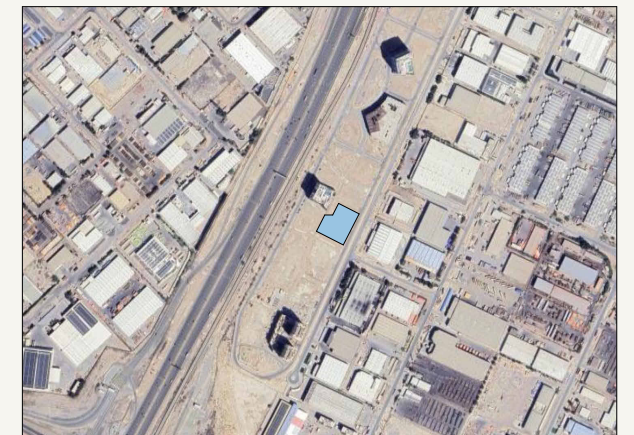


SHEET SIZE A3
DRAWN : NC
REVIEWED : MC
APPROVED : DP

 

LEGEND

- 1 BED - TYPE 01
- 1 BED - TYPE 02
- 1 BED - TYPE 03
- 1 BED - TYPE 04
- 1 BED - TYPE 05
- 1 BED - TYPE 06
- 2 BED - TYPE 01
- STUDIO - TYPE 01

 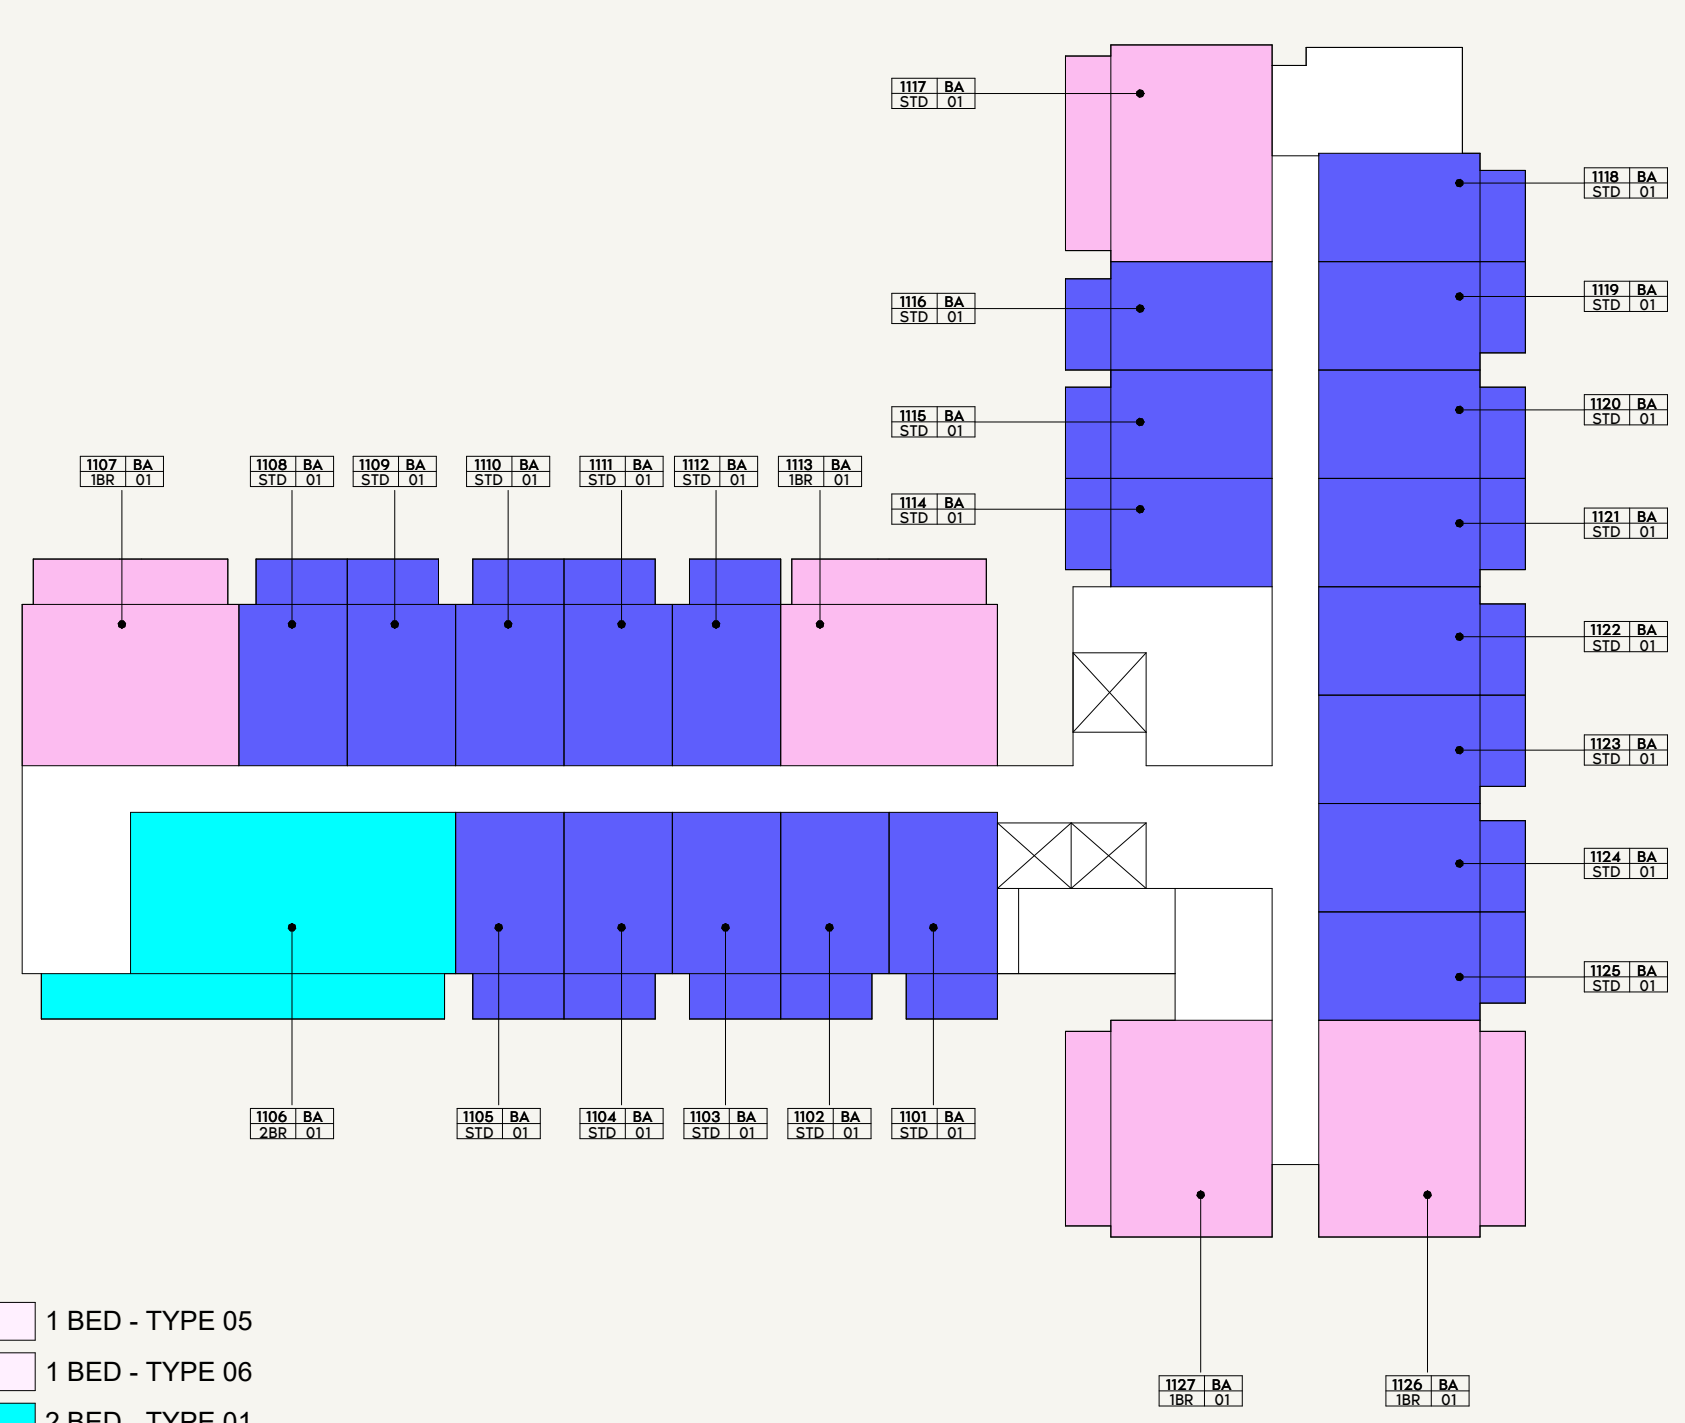

SCALE: N.T.S



SCALE: N.T.S



FLOOR NO:
8TH FLOOR

UNIT TYPE:
11TH FLOOR KEYPLAN

DISCLAIMER:
THE COLORED MARKETING FLOOR PLANS PROVIDED BY THE DEVELOPER ARE FOR ILLUSTRATIVE PURPOSES ONLY. ACTUAL DIMENSIONS, LAYOUT, AND FINISHES MAY VARY FROM THOSE DEPICTED IN THE PLANS. FURNITURE, FIXTURES, AND EQUIPMENT SHOWN IN THE PLANS ARE FOR DECORATIVE PURPOSES ONLY AND ARE NOT INCLUDED IN THE PURCHASE OR LEASE OF THE PROPERTY. THE DEVELOPER RESERVES THE RIGHT TO MAKE MODIFICATIONS, REVISIONS, AND CHANGES TO THE FLOOR PLANS, SPECIFICATIONS, AND FEATURES WITHOUT PRIOR NOTICE.

PROJECT NAME / BUILDING:
DJAZ1.09 / BUILDING A