


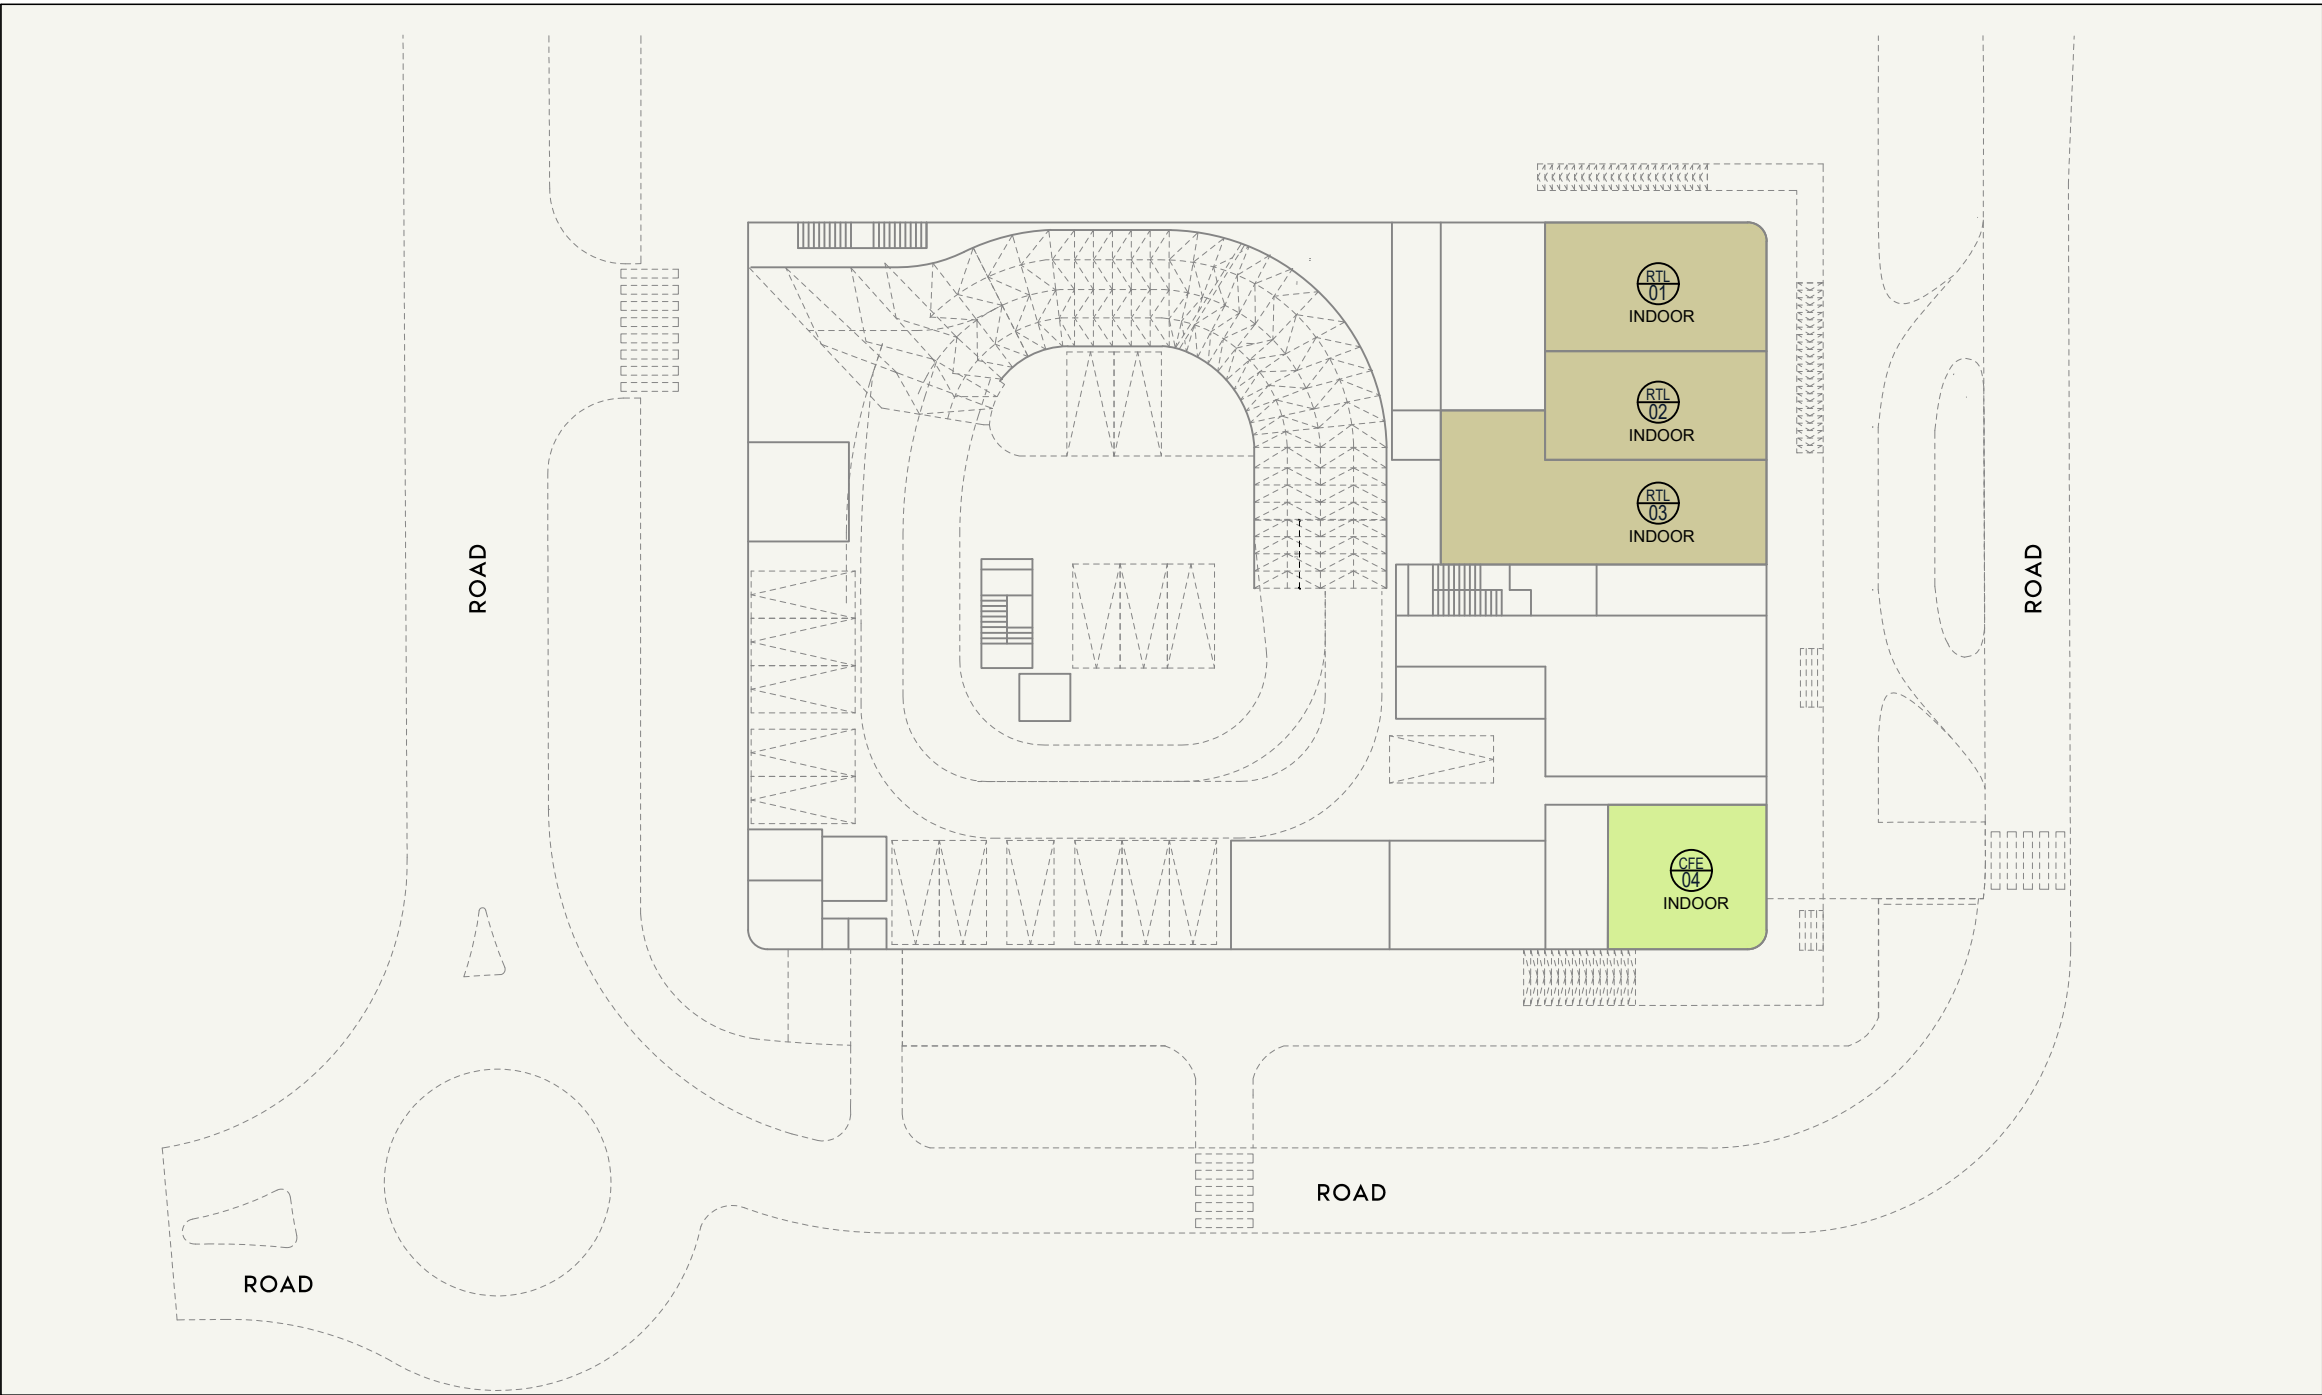

LEGEND :
RTL - RETAIL
CFE - CAFE

SCALE : 1:400

			1	2	3	4
TYPE			RETAIL	RETAIL	RETAIL	CAFE
INDOOR UNIT AREA	SQ.FT	NET AREA (A)	828.94	698.05	1154.12	642.29
		GROSS AREA (B)	994.72	837.65	1384.94	770.75

TYPE	RETAIL	CAFE	TOTAL
TOWER	3	1	4



SCALE : N.T.S



FLOOR NO:
GROUND FLOOR

APARTMENT AREA:
RETAIL & CAFE

DISCLAIMER:
THE COLORED MARKETING FLOOR PLANS PROVIDED BY THE DEVELOPER ARE FOR ILLUSTRATIVE PURPOSES ONLY. ACTUAL DIMENSIONS, LAYOUT, AND FINISHES MAY VARY FROM THOSE DEPICTED IN THE PLANS. FURNITURE, FIXTURES, AND EQUIPMENT SHOWN IN THE PLANS ARE FOR DECORATIVE PURPOSES ONLY AND ARE NOT INCLUDED IN THE PURCHASE OR LEASE OF THE PROPERTY. THE DEVELOPER RESERVES THE RIGHT TO MAKE MODIFICATIONS, REVISIONS, AND CHANGES TO THE FLOOR PLANS, SPECIFICATIONS, AND FEATURES WITHOUT PRIOR NOTICE.

PROJECT NAME / BUILDING:
AZIZI RAFFI