



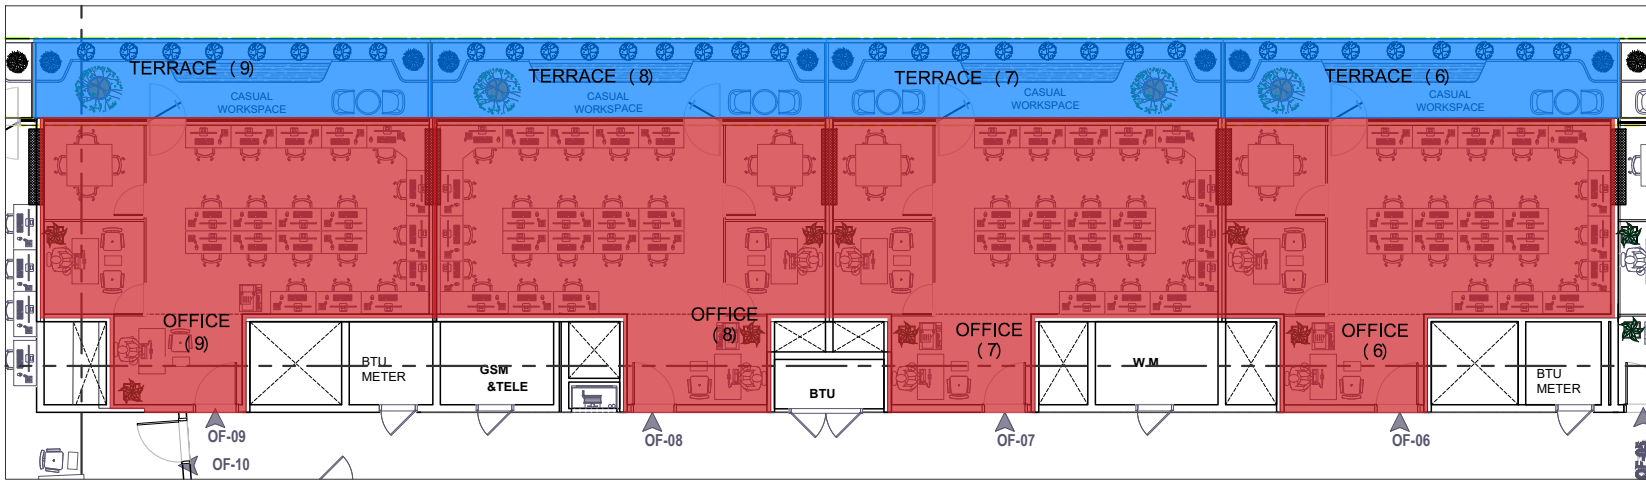

OFFICE NO.6 & 7 & 8 & 9
TOTAL NO. OF UNITS= 04

UNIT No.	OFFICE NO	OFFICES (RENTABLE AREA) FIRST FLOOR		BALCONY AREA		TOTAL AREA	
		SQM	SQFT	SQM	SQFT	SQM	SQFT
TYPE2-A	6	66.32	714	21.95	236	88.27	950
	7	65.51	705	21.96	236	87.47	942
	8	65.77	708	21.96	236	87.73	944
	9	65.67	707	21.95	236	87.62	943

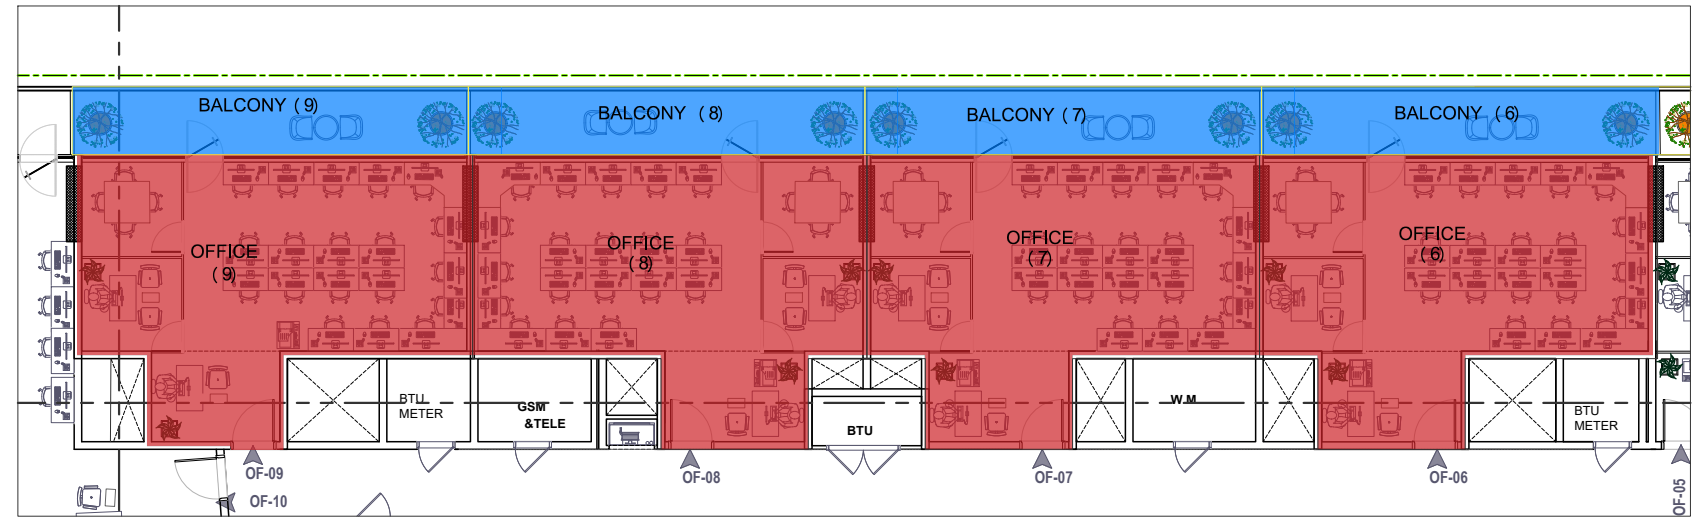


OFFICE NO.6 & 7 & 8 & 9
TOTAL NO. OF UNITS= 08

UNIT No.	OFFICE NO	OFFICES (RENTABLE AREA) SECOND FLOOR		BALCONY AREA		TOTAL AREA	
		SQM	SQFT	SQM	SQFT	SQM	SQFT
TYPE2-B	6	66.32	714	18.89	203	85.21	917
	7	65.51	705	18.90	203	84.41	909
	8	65.77	708	18.89	203	84.66	911
	9	65.67	707	18.90	203	84.57	910



2ND& 3RD FLOOR PLAN (OFFICE) NO.6 & 7 & 8 & 9

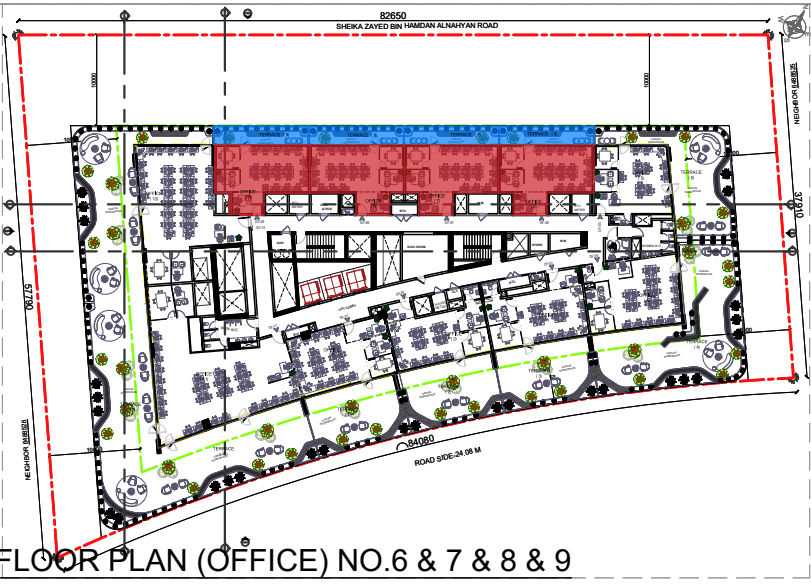

1ST FLOOR PLAN (OFFICE) NO.6 & 7 & 8 & 9

KEY PLAN

GENERAL NOTES

- RESOLVE BEFORE COMMENCEMENT OF ANY WORKS.
- (1) CONTRACTOR TO PROVIDE PLOT DEMARCATION AND SURVEY FOR CLIENT BEFORE STARTING WORK AT SITE.
 - (2) ALL EXTERNAL WALLS ARE THERMAL ISOLATED.
 - (3) ALL DIMENSIONS ARE IN MILLIMETERS, UNLESS OTHERWISE SPECIFIED.
 - (4) ALL LEVEL DIMENSIONS ARE IN METERS UNLESS OTHERWISE INDICATED.
 - (5) THIS DRAWING SHOULD BE READ IN CONJUNCTION WITH OTHER RELEVANT ARCHITECTURAL, MECHANICAL AND ELECTRICAL DRAWING AND ALL RELEVANT SECTIONS OF THE SPECIFICATION.
 - (6) CONTRACTOR SHOULD SUBMIT SHOP DRAWINGS AND DETAILS FOR APPROVAL BEFORE STARTING ANY WORKS.
 - (7) THIS DRAWING IS NOT TO BE SCALED, STATED DIMENSIONS ONLY ARE TO BE CONSIDERED.
 - (8) ANY DISCREPANCIES ARE TO BE BROUGHT TO THE ATTENTION OF THE ENGINEER AND TO THE ATTENTION OF THE ENGINEER.

REV. NO.	DATE	DESCRIPTION	REV. BY
----------	------	-------------	---------

ABBREVIATIONS
- R.L. ROAD LEVEL - F.F.L. FINISHED FLOOR LEVEL
- INT.L. INTERLOCK LEVEL - P.L. PARAPET LEVEL
- S.S.L. CONCRETE LEVEL



CLIENT NAME

MR.SAEED HAMZAH TARRAD TARRAD

MAIN CONSULTANTS



PROJECT TITLE

DUBAI LAND RESIDENCE COMPLEX
Residential Building
(3B+G+M+3P+21F+ROOF)

PLOT NO.	LOCATION
6488524	WADI AL SAFA 5

SHEET TITLE
OFFICE UNIT CALCULATION

DATE	23-04-2026	JOB NO.	23764
SCALE		SHEET NO.	
DRAWN BY		SHEET SIZE	
DESIGNED BY			
CHECKED BY			
REV. NUMBER	00		A1