



PROPOSED B+G+7+R APARTMENT

PLOT NO:- 5310375

DIC, SAIH SHUAIB - 2

ARCHITECTURAL DRAWINGS
(PRELIMINARY DESIGN SUBMISSION)

JULY 2025

VIEW TOWARDS ELEVATION 1



VIEW TOWARDS ELEVATION 2



VIEW TOWARDS ELEVATION 2 & 3



VIEW TOWARDS ELEVATION 3 & 4



ARCHITECTURE

NOTES

1. THIS DRAWING IS THE PROPERTY OF AL GAFRY CONSULTING ARCHITECTS ENGINEERS. ITS COPYRIGHT IS RESERVED WITH THEM. IT MUST NOT BE RETAINED, COPIED OR REPRODUCED IN ANY FORM WITHOUT THE WRITTEN CONSENT OF AL GAFRY CONSULTING ARCHITECTS ENGINEERS.
2. ALL DIMENSIONS ARE IN MILLIMETERS. OTHERWISE DO NOT SCALE DRAWING. ONLY WRITTEN DIMENSIONS ARE APPROXIMATE.
3. ALL DIMENSIONS TO BE VERIFIED BY THE CONTRACTOR AND DISCREPANCIES, IF ANY, REPORTED TO THE CONSULTANT BEFORE COMMENCING ANY WORK ON SITE.
4. THIS DRAWING SHOULD BE READ IN CONJUNCTION WITH RELEVANT ARCHITECTURAL, STRUCTURAL AND SERVICES DRAWINGS.

NO	DATE	ENG.	REVISIONS

NO DATE ENG. REVISIONS

CONSULTANT:
AL GAFRY
الفافري
CONSULTING ARCHITECTS ENGINEERS
P.O. BOX NO:- 48347, DUBAI, U.A.E
TEL:- +971 42678181, FAX NO:- +971 42671881

CLIENT:
TAUSEEF CHAMAN SHAIRUZ ZAMAN


PROJECT TITLE:
PROPOSED BUILDING (B + G + 7 + R)

PLOT: 5310375 LOCATION: SAIH SHUAIB - 2



SCALE	DRW. BY	CKD. BY
DATE	ARUN	ZEESHAN
14/08/2025	PROJ. NO:	P-622

TITLE :
G003
PERSPECTIVE VIEWS

COMPOUND WALL ELEVATIONS

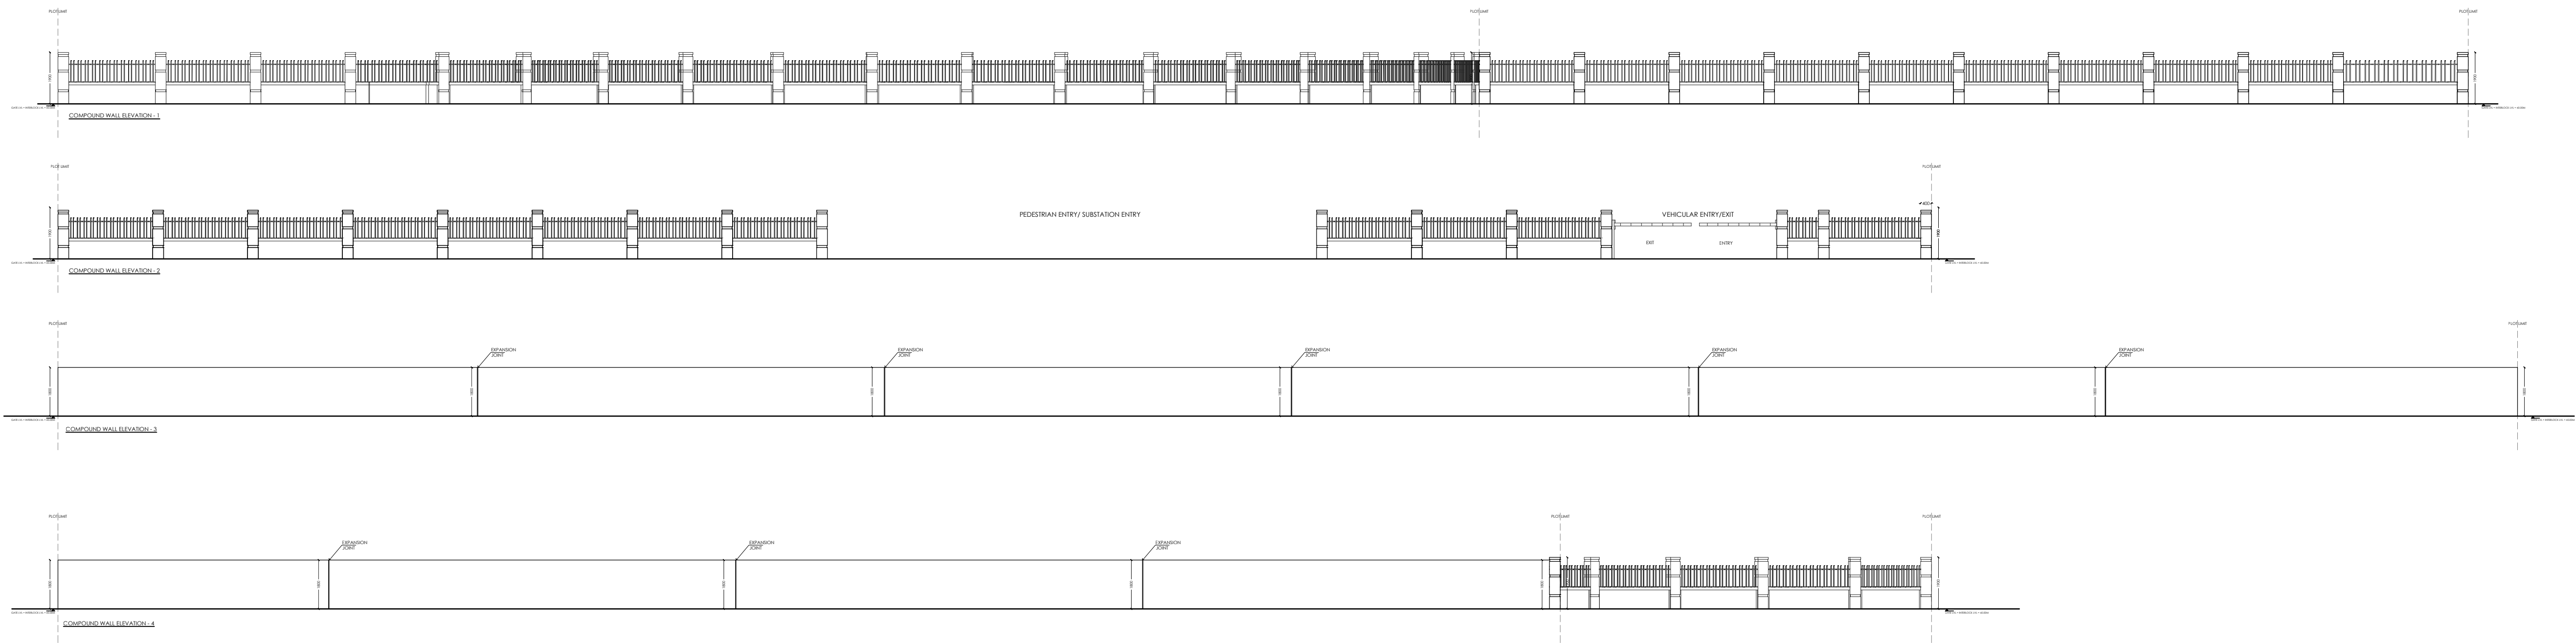


COMPOUND WALL DETAILS

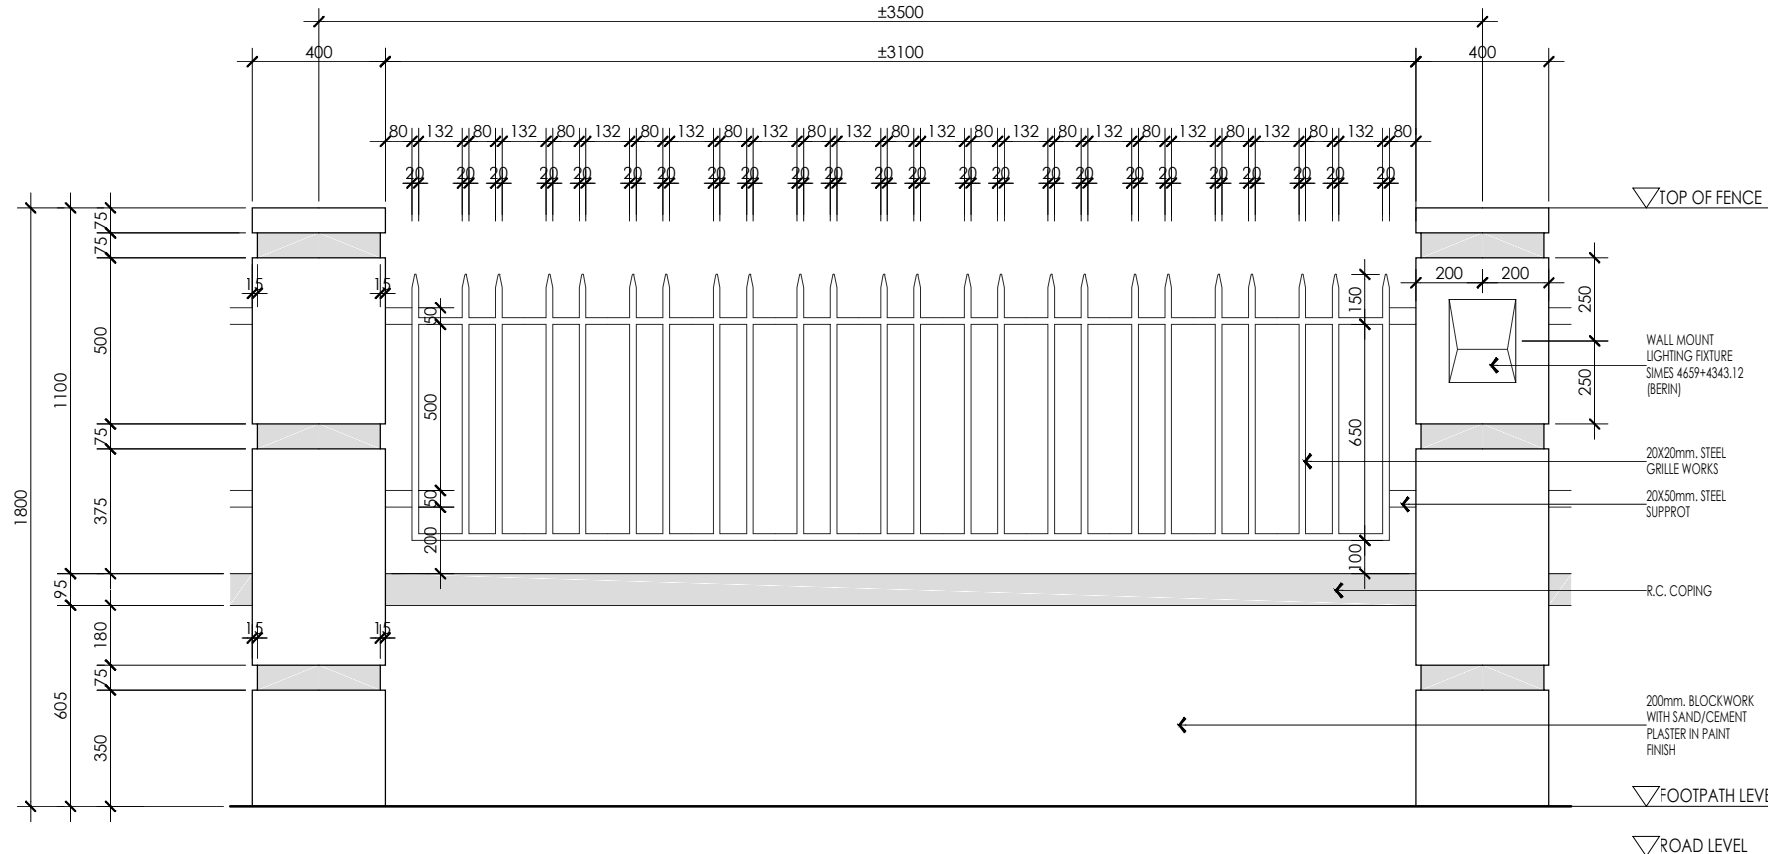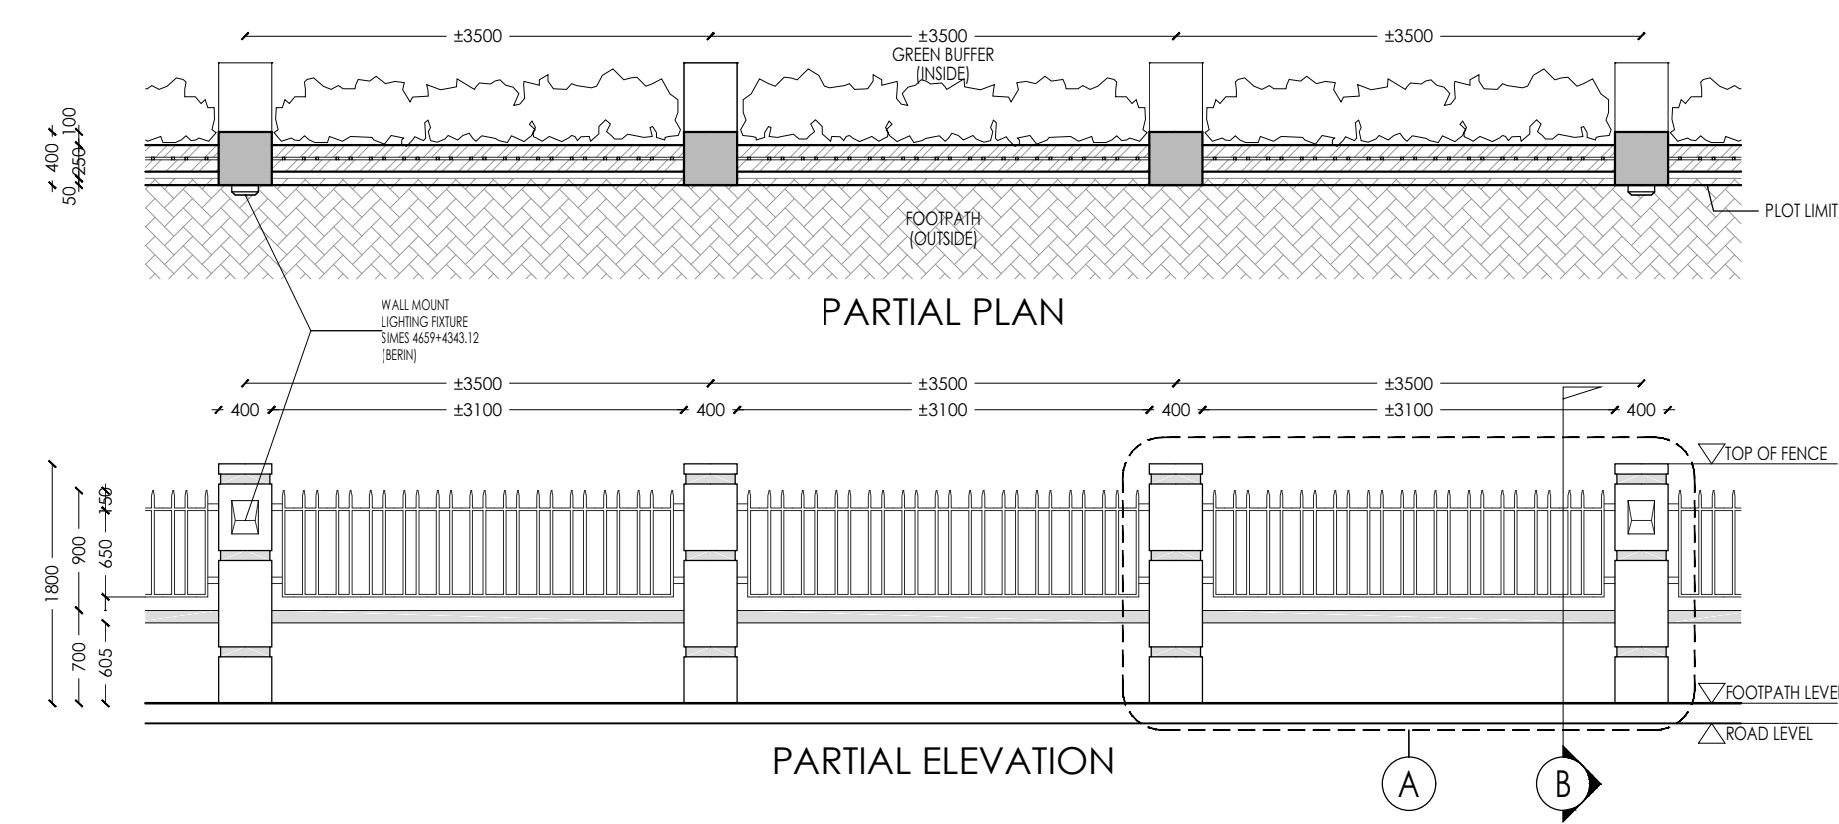

DETAIL-A

BOUNDARY WALL (ROAD SIDE) DETAILS

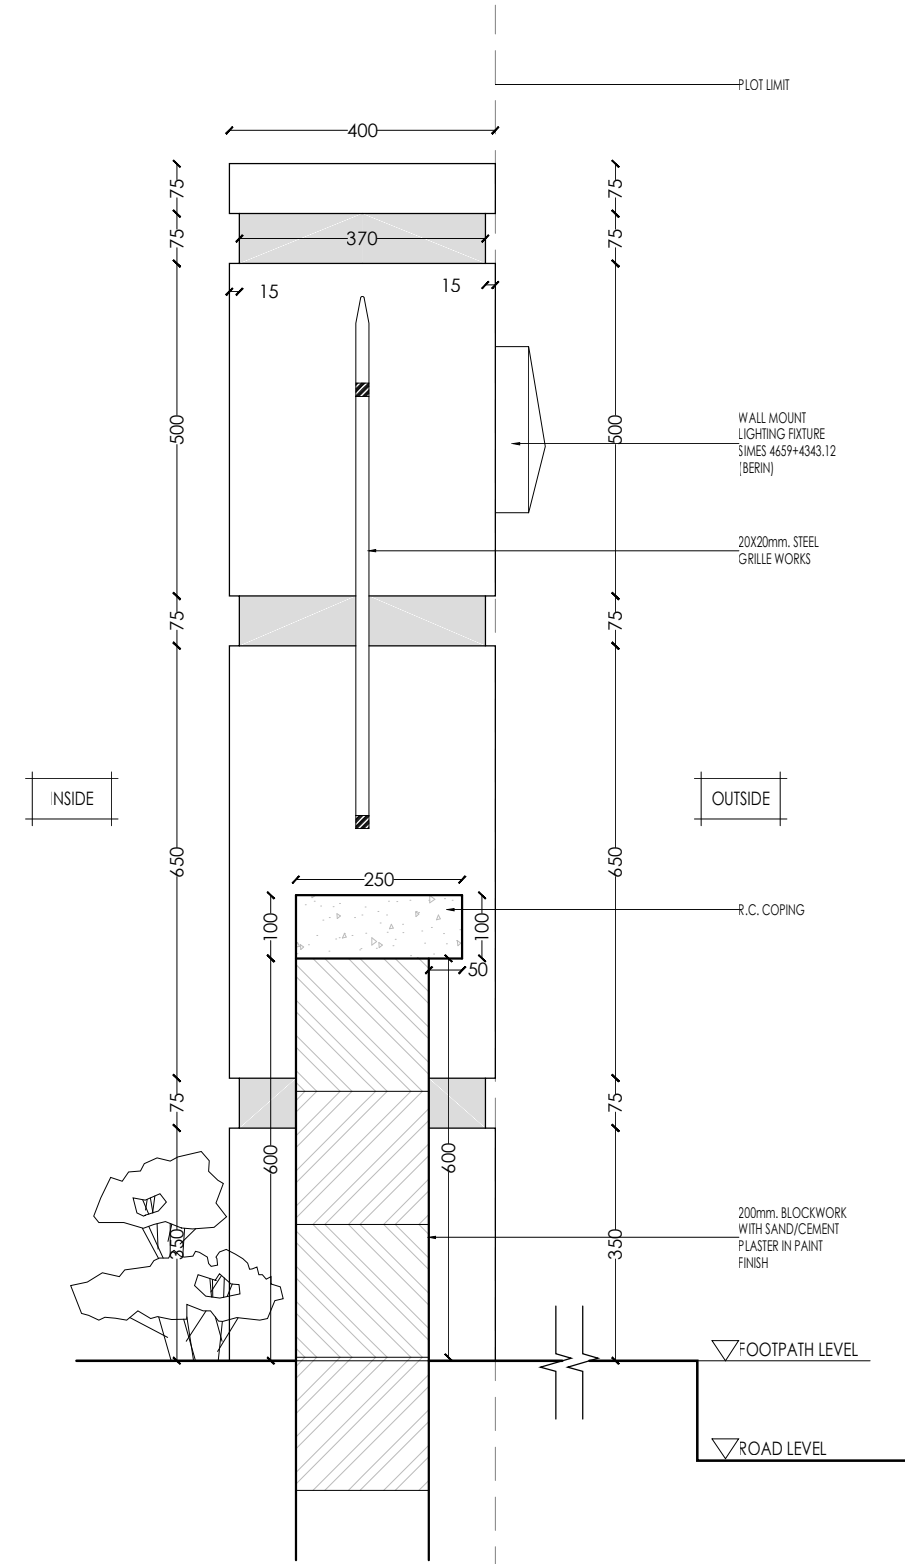

DETAIL-B

SCALE 1:10

- NOTES:
1. ALL DIMENSIONS ARE IN MILLIMETERS UNLESS OTHERWISE SPECIFIED.
 2. DO NOT SCALE THE DRAWING.
 3. ALL MATERIALS & FINISHES SHOULD BE APPROVED BY DIC.

ARCHITECTURE

NOTES

1. THIS DRAWING IS THE PROPERTY OF AL GAFRY CONSULTING ARCHITECTS ENGINEERS. ITS COPYRIGHT IS RESERVED WITH THEM. IT MUST NOT BE RETAINED, COPIED OR REPRODUCED IN ANY FORM WITHOUT THE WRITTEN CONSENT OF AL GAFRY CONSULTING ARCHITECTS ENGINEERS.
2. ALL DIMENSIONS ARE IN MILLIMETERS. OTHERWISE DO NOT SCALE THE DRAWING. ONLY WRITTEN DIMENSIONS ARE APPROXIMATE.
3. ALL DIMENSIONS TO BE VERIFIED BY THE CONTRACTOR AND DISCREPANCIES, IF ANY, REPORTED TO THE CONSULTANT BEFORE COMMENCING ANY WORK ON SITE.
4. THIS DRAWING SHOULD BE READ IN CONJUNCTION WITH RELEVANT ARCHITECTURAL, STRUCTURAL AND SERVICES DRAWINGS.

NO DATE ENG. REVISIONS

CONSULTANT:

AL GAFRY
الفافري
CONSULTING ARCHITECTS ENGINEERS
P.O. BOX NO:- 48347, DUBAI, U.A.E.
TEL:- +971 42678181, FAX NO:- +971 42671881

CLIENT:

TAUSEEF CHAMAN SHAIRUZ ZAMAN

PROJECT TITLE:

PROPOSED BUILDING (B + G + 7 + R)

PLOT:

5310375

LOCATION:

SAIH SHUAIB - 2

SCALE

DRW. BY

CKD. BY

DATE

ARUN


ZEESHAN

PROJ. NO:

P-622

TITLE :

G005
COMPOUND WALL DETAILS

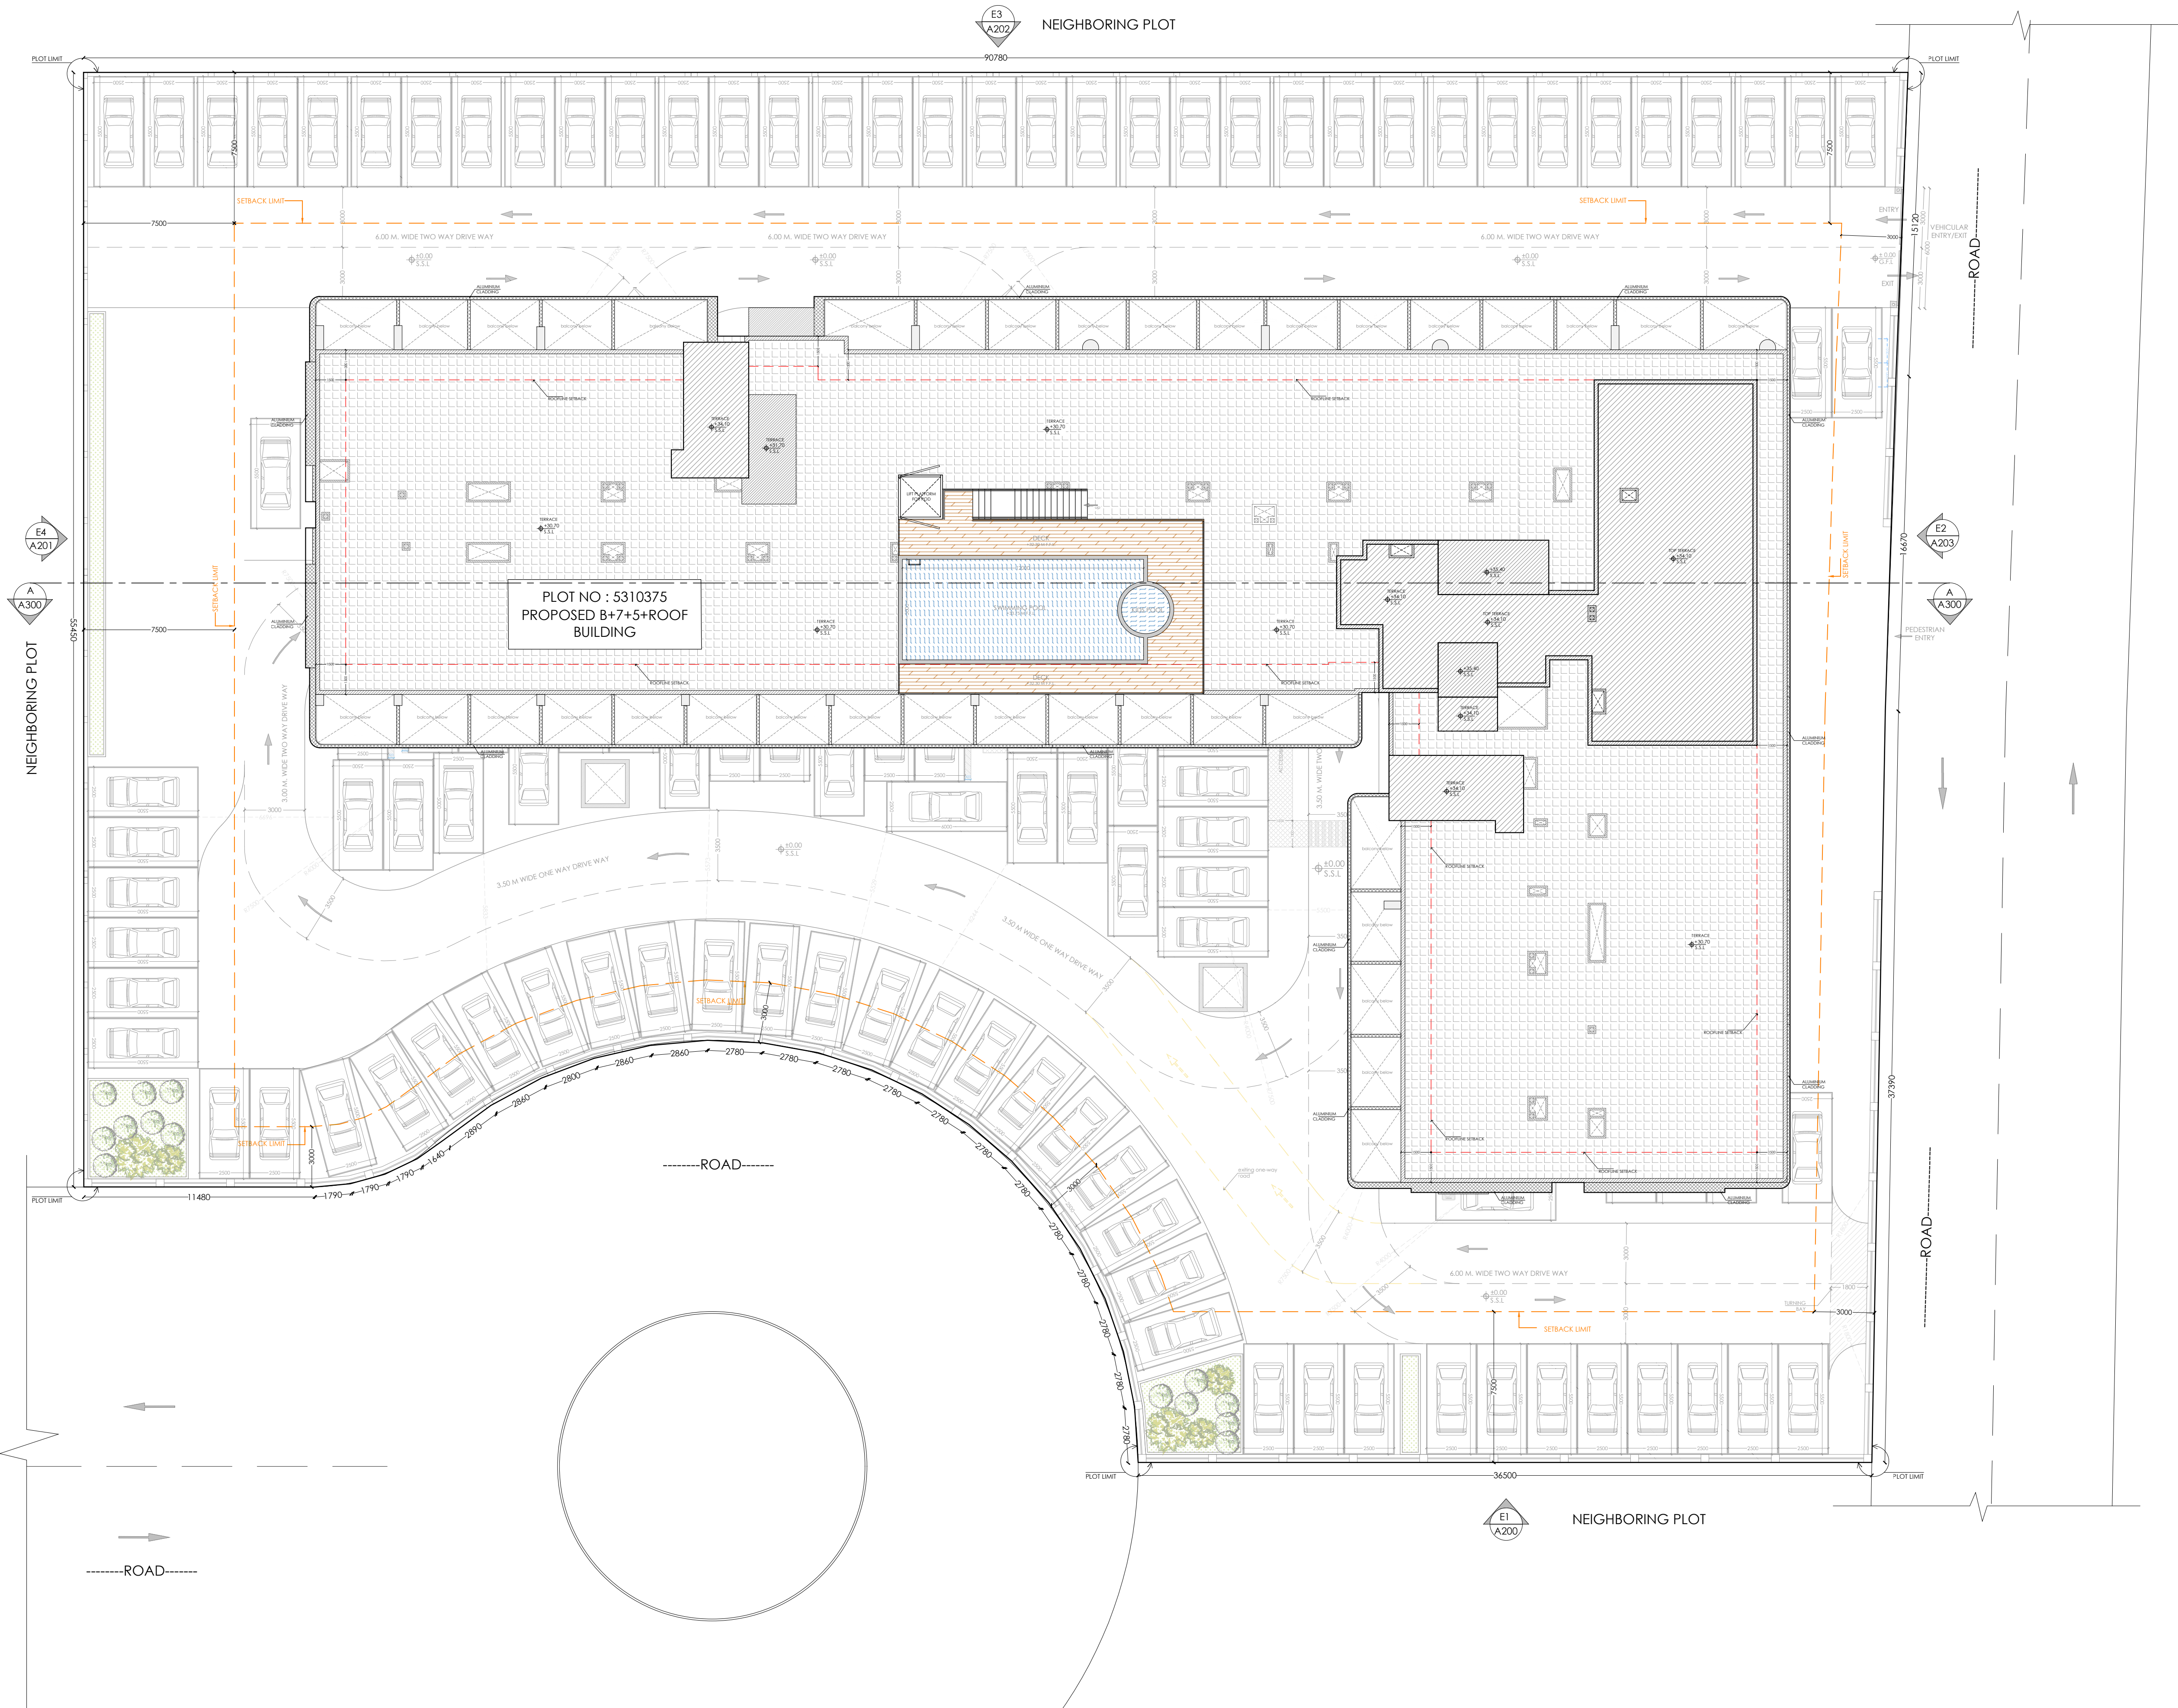

ARCHITECTURE

NOTES

1. THIS DRAWING IS THE PROPERTY OF AL GAFRY CONSULTING ARCHITECTS ENGINEERS. ITS COPYRIGHT IS RESERVED WITH THEM. IT MUST NOT BE RETAINED, COPIED OR REPRODUCED IN ANY FORM WITHOUT THE WRITTEN CONSENT OF AL GAFRY CONSULTING ARCHITECTS ENGINEERS.
2. ALL DIMENSIONS ARE IN MILLIMETERS. OTHERWISE DO NOT SCALE DRAWING. ONLY WRITTEN DIMENSIONS ARE APPROXIMATE.
3. ALL DIMENSIONS TO BE VERIFIED BY THE CONTRACTOR AND DISCREPANCIES, IF ANY, REPORTED TO THE CONSULTANT BEFORE COMMENCING ANY WORK ON SITE.
4. THIS DRAWING SHOULD BE READ IN CONJUNCTION WITH RELEVANT ARCHITECTURAL, STRUCTURAL AND SERVICES DRAWINGS.

NO	DATE	ENG.	REVISIONS
----	------	------	-----------

CONSULTANT:

AL GAFRY
الفافري
CONSULTING ARCHITECTS ENGINEERS
P.O. BOX NO:-48347, DUBAI, U.A.E
TEL:-+971 42678181, FAX NO:-+971 42671881

CLIENT:

TAUSEEF CHAMAN SHAIKUR ZAMAN

PROJECT TITLE:

PROPOSED BUILDING (B + G + 7 + R)

PLOT:

5310375

LOCATION:

SAIH SHUAIB - 2

SCALE

DATE

14/08/2025

DRW. BY

ARUN

PROJ. NO:


P-622

CKD. BY

ZEESHAN

TITLE :

A100
SETTING OUT PLAN

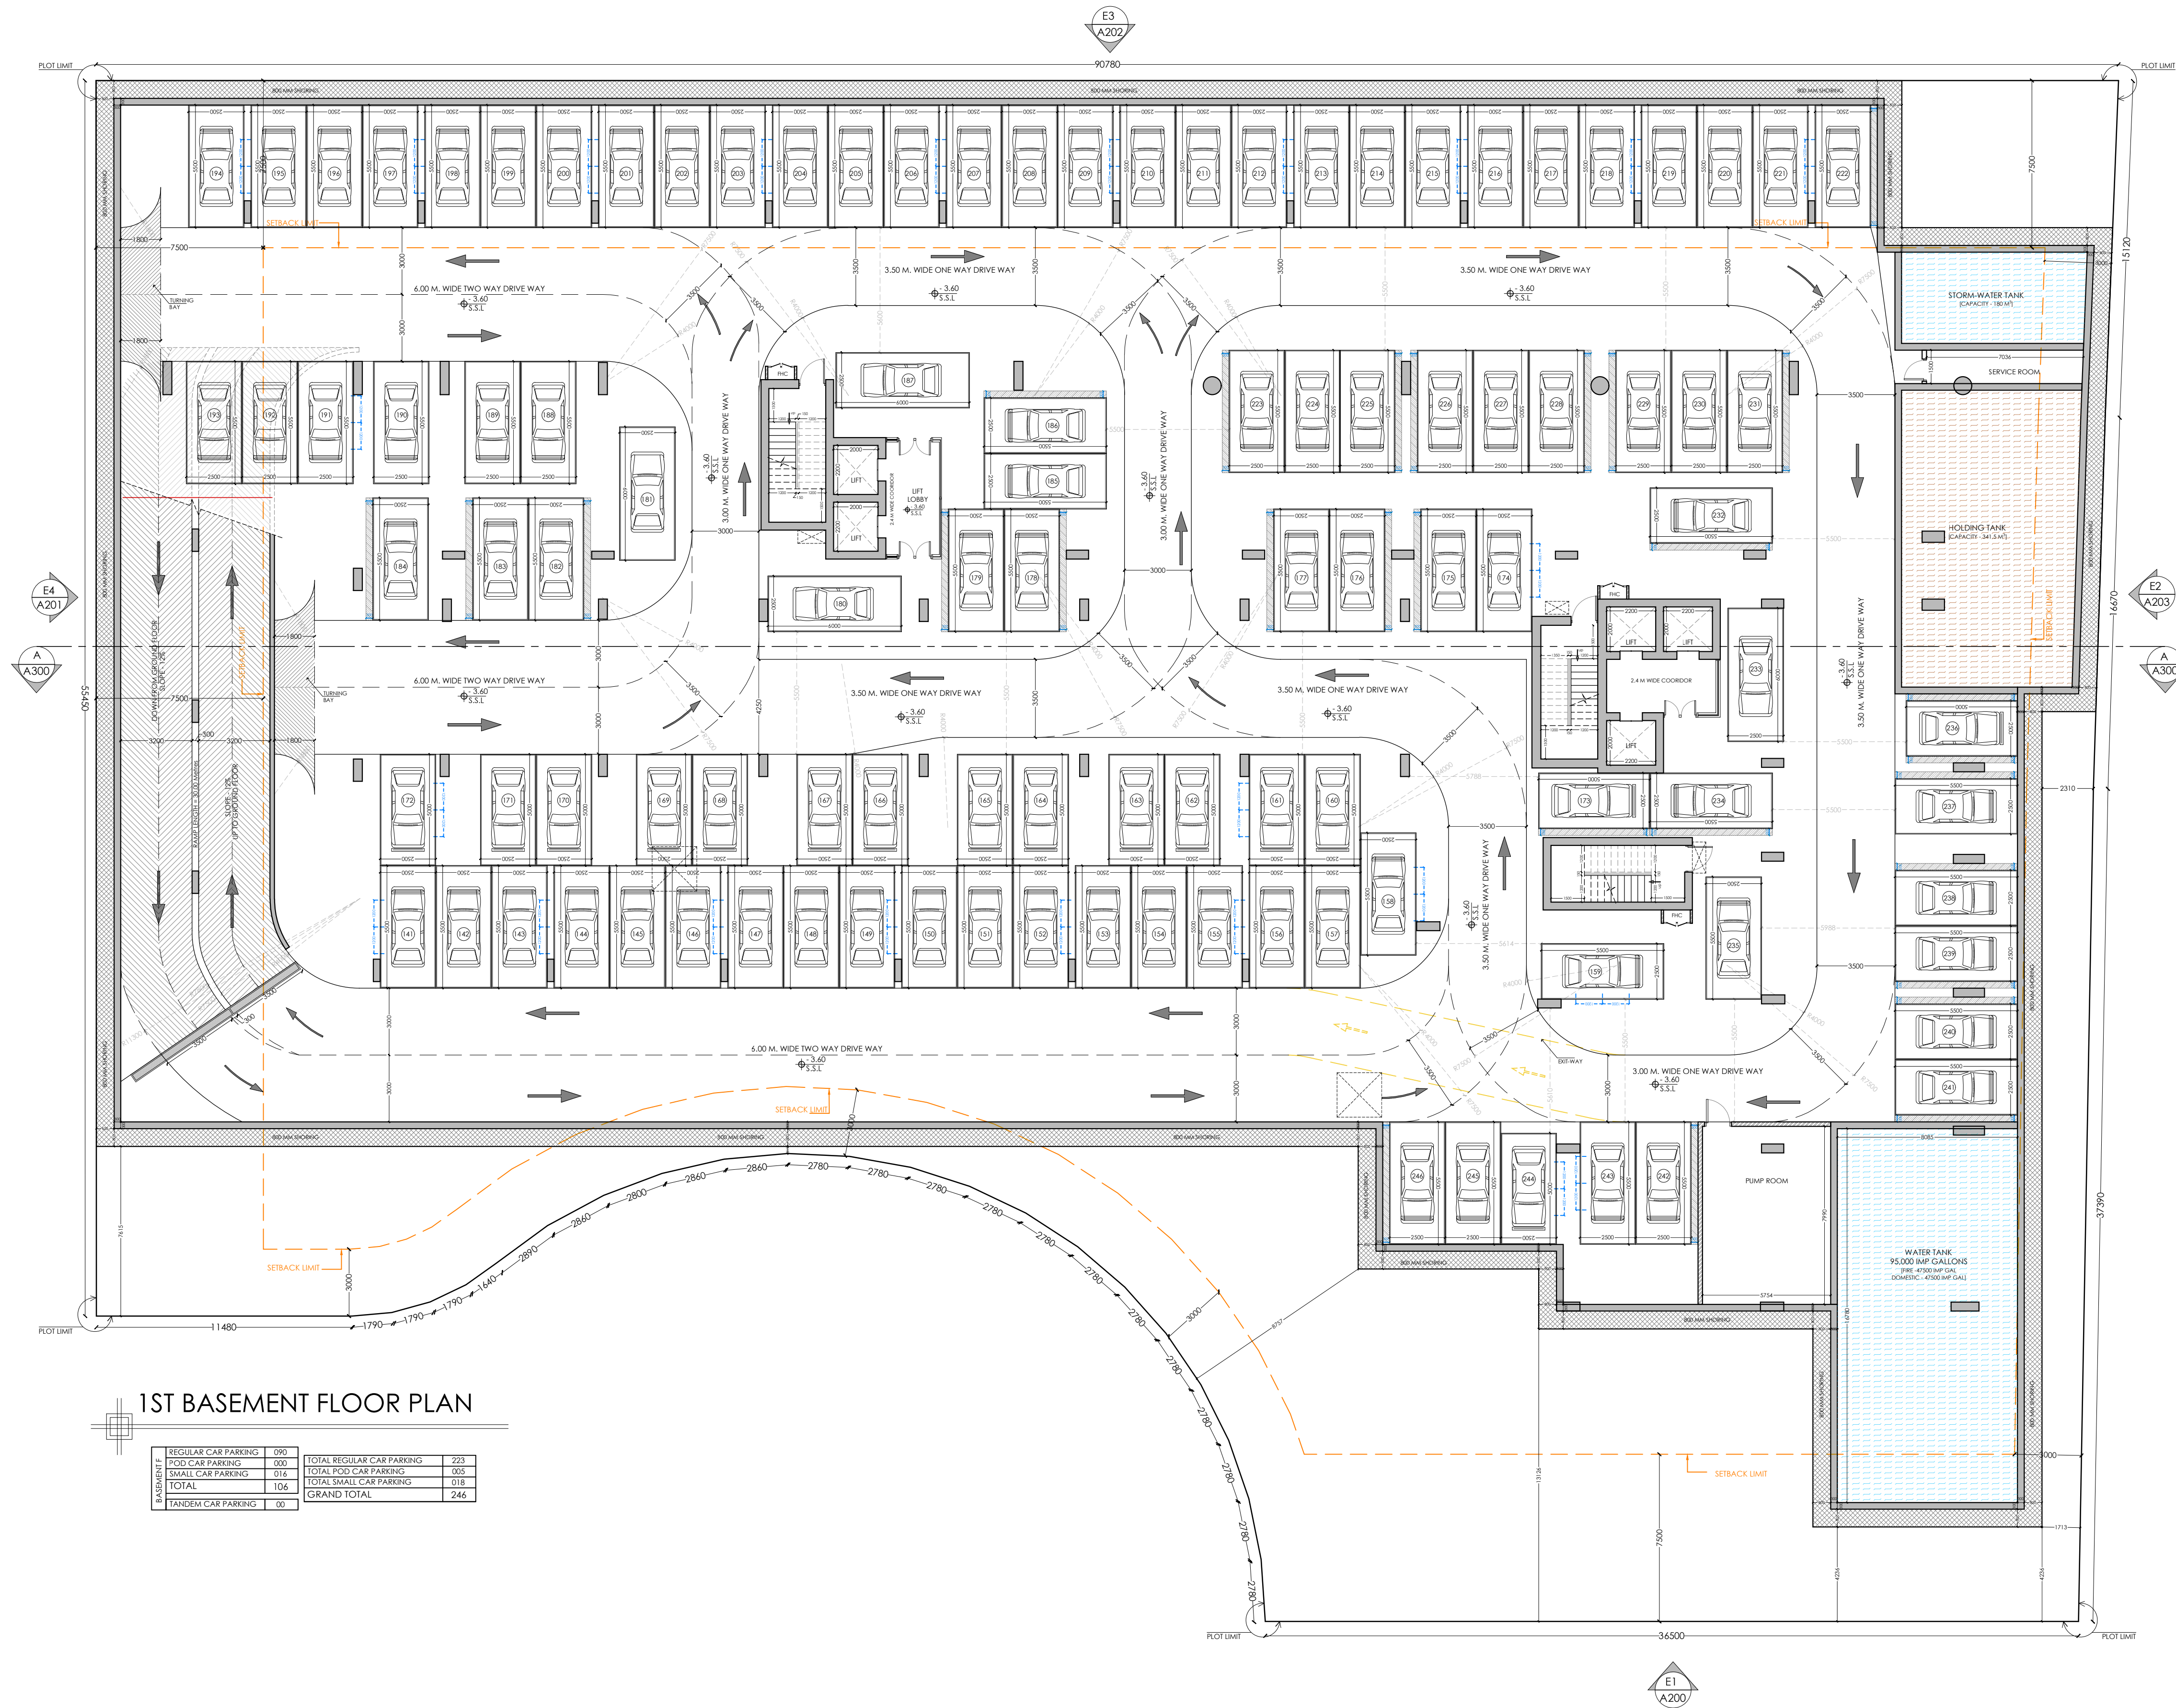

1ST BASEMENT FLOOR PLAN

REGULAR CAR PARKING	090	TOTAL REGULAR CAR PARKING	223
POD CAR PARKING	000	TOTAL POD CAR PARKING	005
SMALL CAR PARKING	016	TOTAL SMALL CAR PARKING	018
TOTAL	106	GRAND TOTAL	246
TANDEM CAR PARKING	00		

ARCHITECTURE

NOTES

- THIS DRAWING IS THE PROPERTY OF AL GAFRY CONSULTING ARCHITECTS ENGINEERS. ITS COPYRIGHT IS RESERVED WITH THEM. IT MUST NOT BE RETAINED, COPIED OR REPRODUCED IN ANY FORM WITHOUT THE WRITTEN CONSENT OF AL GAFRY CONSULTING ARCHITECTS ENGINEERS.
- ALL DIMENSIONS ARE IN MILLIMETERS. OTHERWISE DO NOT SCALE. DRAWING ONLY WRITTEN DIMENSIONS ARE APPROXIMATE.
- ALL DIMENSIONS TO BE VERIFIED BY THE CONTRACTOR AND DISCREPANCIES, IF ANY, REPORTED TO THE CONSULTANT BEFORE COMMENCING ANY WORK ON SITE.
- THIS DRAWING SHOULD BE READ IN CONJUNCTION WITH RELEVANT ARCHITECTURAL, STRUCTURAL AND SERVICES DRAWINGS.

NO DATE ENG. REVISIONS

CONSULTANT:

AL GAFRY
الغافري
CONSULTING ARCHITECTS ENGINEERS
P.O. BOX NO: 48347, DUBAI, U.A.E
TEL: +971 42678181 FAX NO: +971 42678881

CLIENT:

TAUSEEF CHAMAN SHAIKUR ZAMAN

PROJECT TITLE:

PROPOSED BUILDING (B + G + 7 + R)

PLOT:

5310375

LOCATION:

SAIH SHUAIB - 2

SCALE

DATE

14/08/2025

DRW. BY


ARUN

PROJ. NO:

P-622

TITLE:

A101
BASEMENT FLOOR PLAN

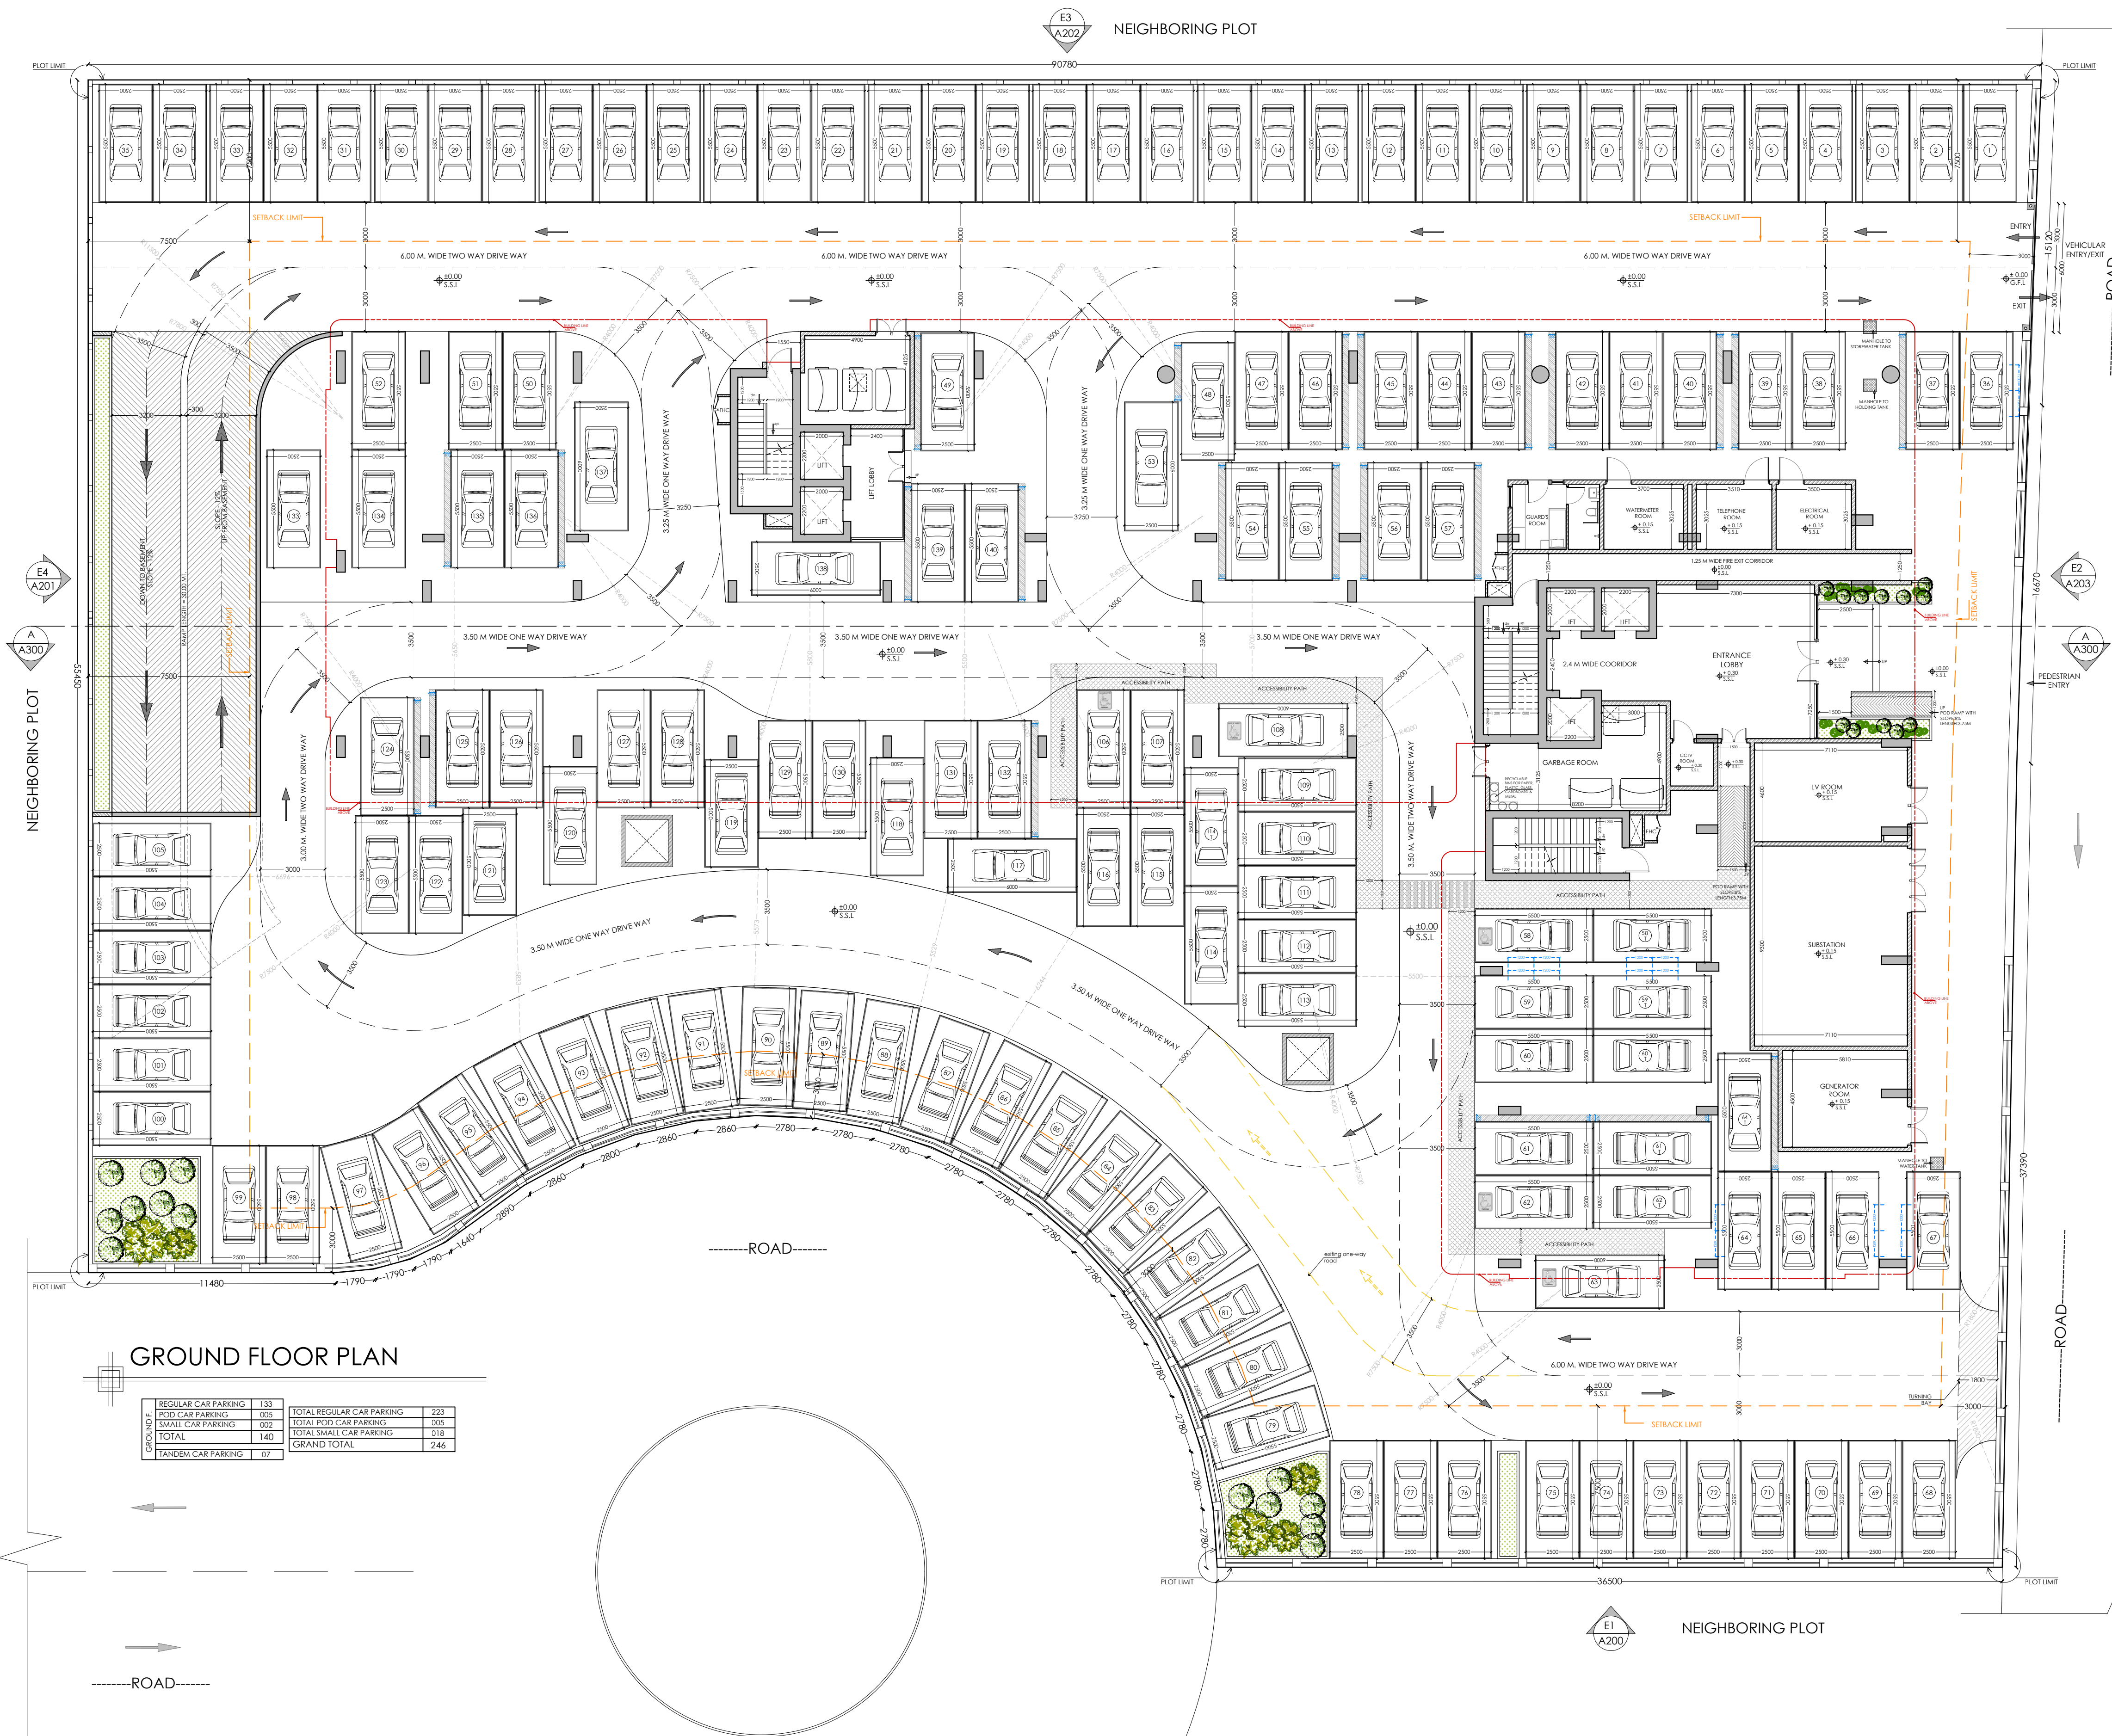

GROUND FLOOR PLAN

REGULAR CAR PARKING	133	TOTAL REGULAR CAR PARKING	223
POD CAR PARKING	005	TOTAL POD CAR PARKING	005
SMALL CAR PARKING	002	TOTAL SMALL CAR PARKING	018
TOTAL	140	GRAND TOTAL	246
TANDEN CAR PARKING	07		

ARCHITECTURE

NOTES

1. THIS DRAWING IS THE PROPERTY OF AL GAFRY CONSULTING ARCHITECTS ENGINEERS. ITS COPYRIGHT IS RESERVED WITH THEM. IT MUST NOT BE RETAINED, COPIED OR REPRODUCED IN ANY FORM WITHOUT THE WRITTEN CONSENT OF AL GAFRY CONSULTING ARCHITECTS ENGINEERS.
2. ALL DIMENSIONS ARE IN MILLIMETERS. OTHERWISE DO NOT SCALE DRAWING. ONLY WRITTEN DIMENSIONS ARE APPROXIMATE.
3. ALL DIMENSIONS TO BE VERIFIED BY THE CONTRACTOR AND DISCREPANCIES, IF ANY, REPORTED TO THE CONSULTANT BEFORE COMMENCING ANY WORK ON SITE.
4. THIS DRAWING SHOULD BE READ IN CONJUNCTION WITH RELEVANT ARCHITECTURAL, STRUCTURAL AND SERVICES DRAWINGS.

NO. DATE ENG. REVISIONS

CONSULTANT:

AL GAFRY
الفافري
CONSULTING ARCHITECTS ENGINEERS
P.O. BOX NO: 48347, DUBAI, U.A.E.
TEL: +971 42678181 FAX NO: +971 42671881

CLIENT:

TAUSEEF CHAMAN SHAIKUR ZAMAN

PROJECT TITLE:

PROPOSED BUILDING (B + G + 7 + R)

PLOT:

5310375

LOCATION:

SAIH SHUAIB - 2

SCALE

DATE

14/08/2025

DRW. BY

ARUN

PROJ. NO:


P-622

CKD. BY

ZEESHAN

TITLE:

A102
GROUND FLOOR PLAN

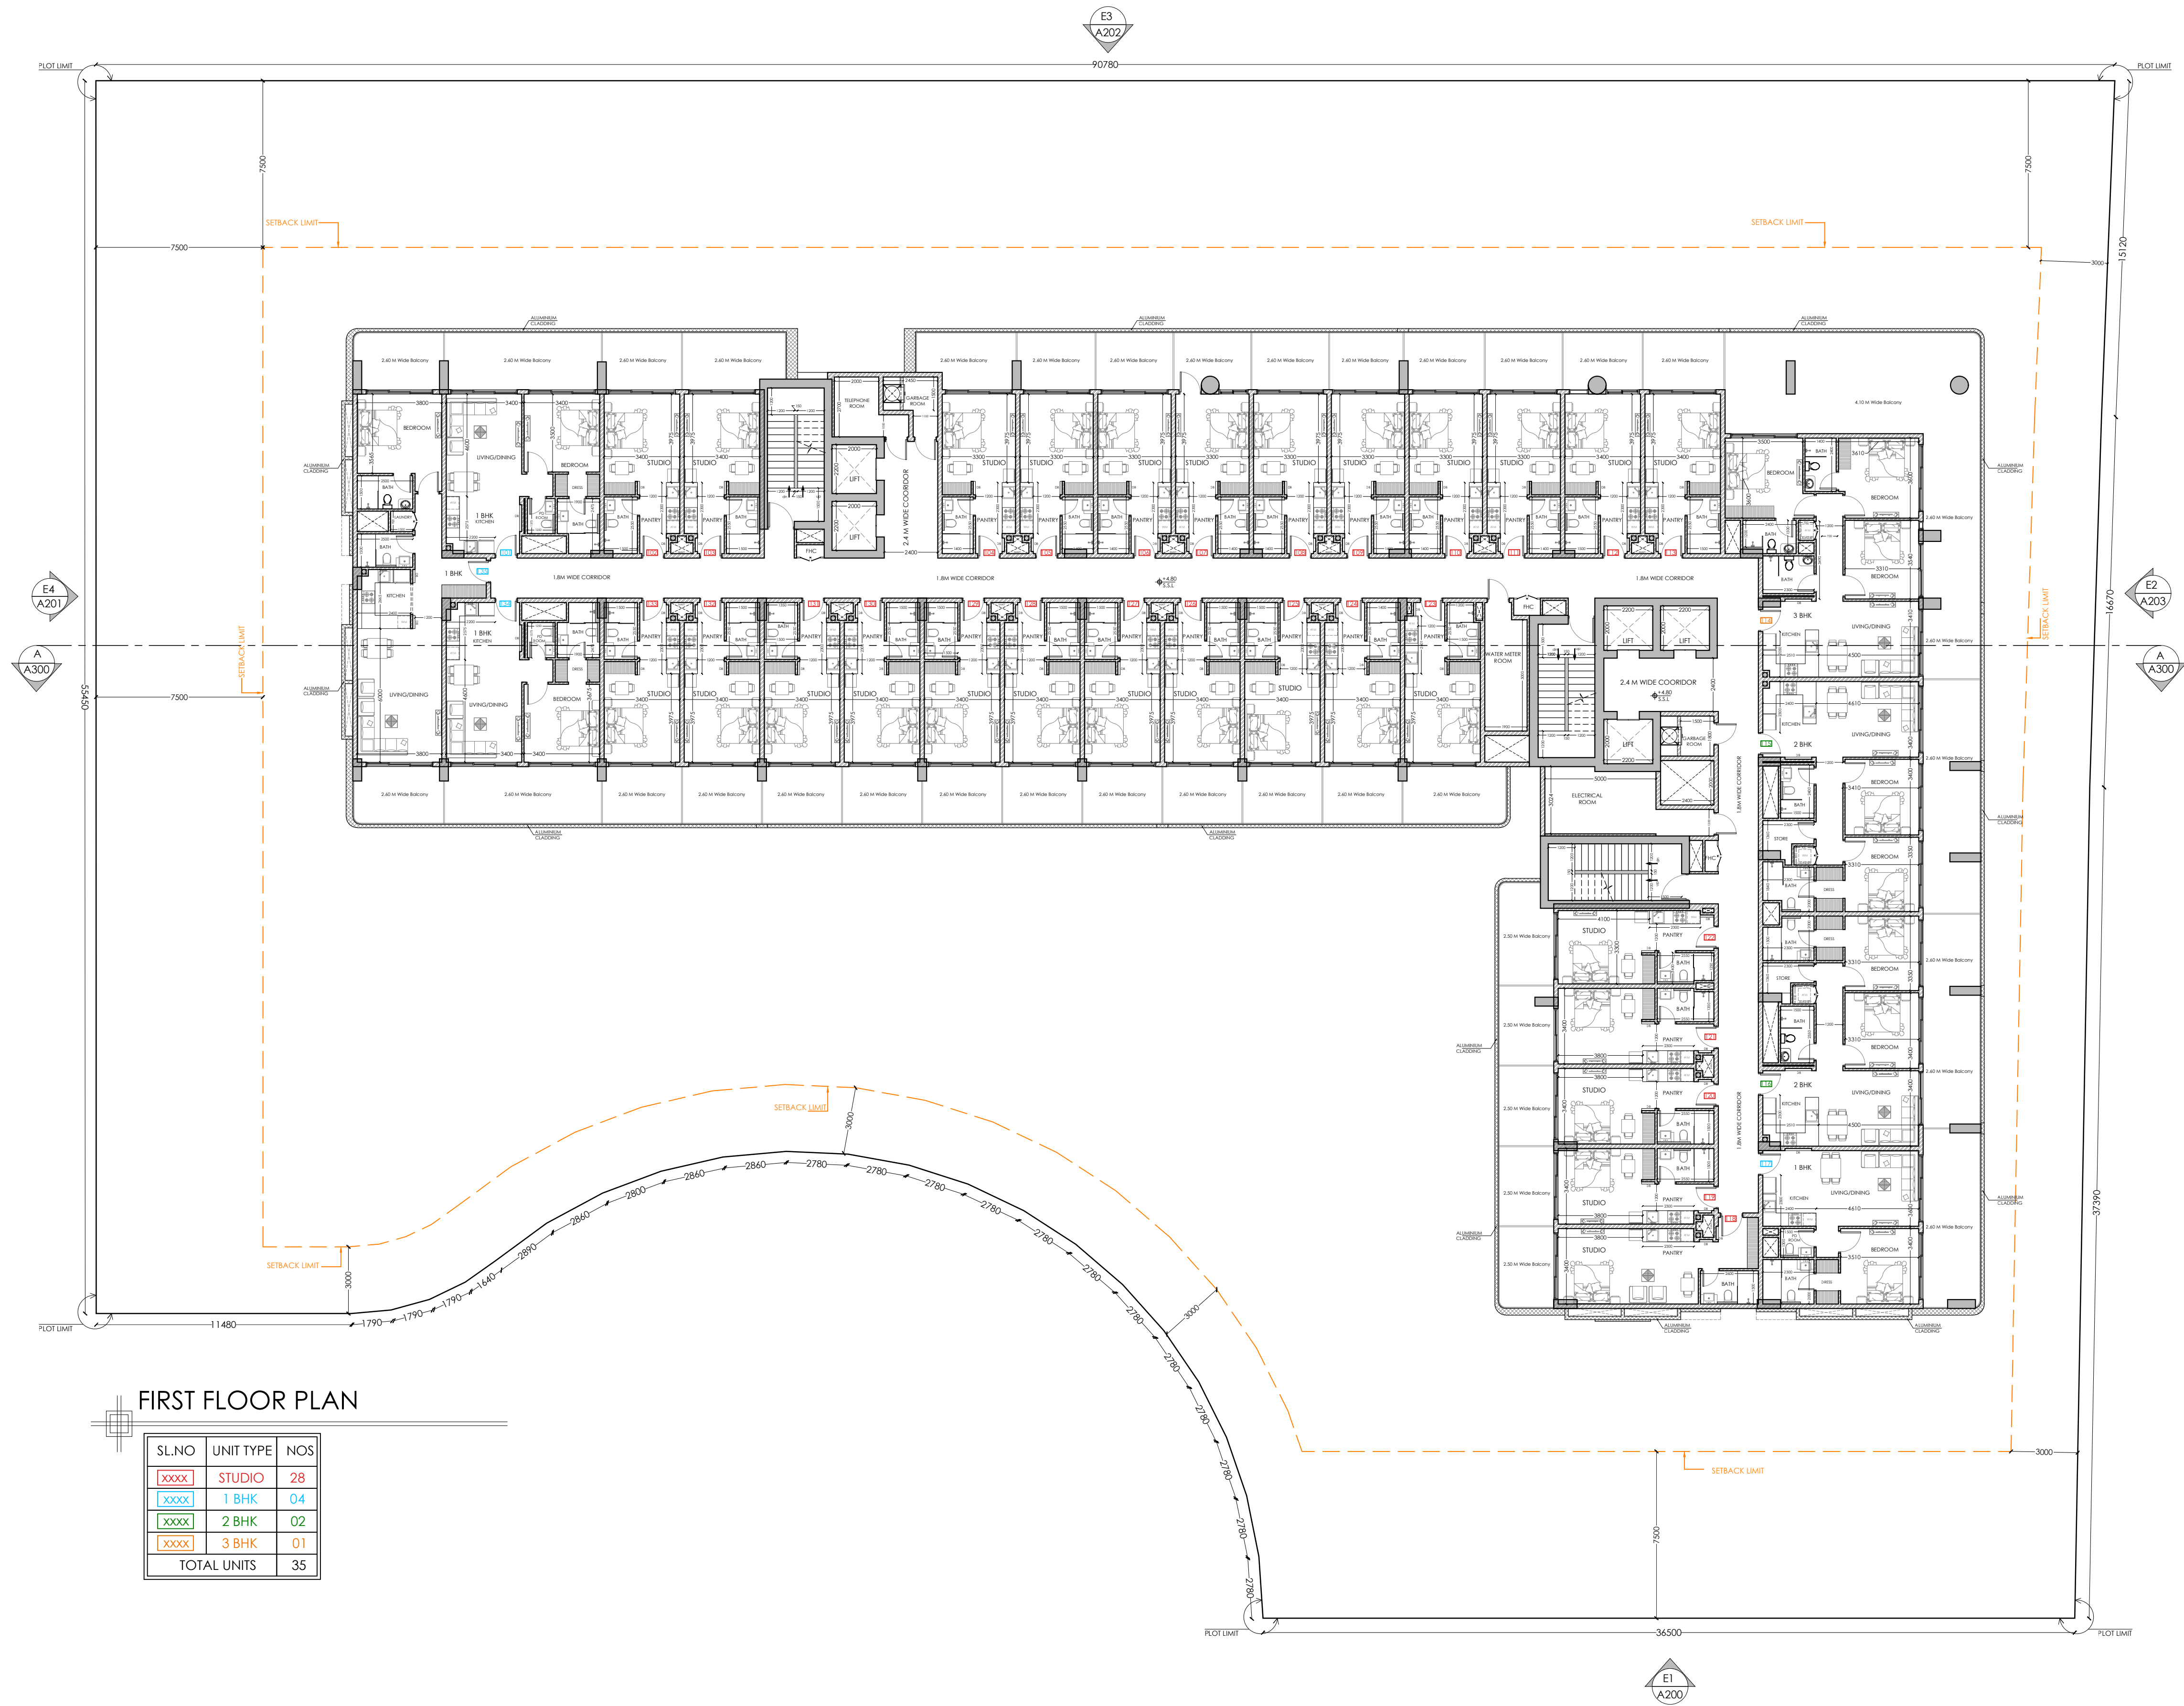

ARCHITECTURE

NOTES

1. THIS DRAWING IS THE PROPERTY OF AL GAFRY CONSULTING ARCHITECTS ENGINEERS. ITS COPYRIGHT IS RESERVED WITH THEM. IT MUST NOT BE RETAINED, COPIED OR REPRODUCED IN ANY FORM WITHOUT THE WRITTEN CONSENT OF AL GAFRY CONSULTING ARCHITECTS ENGINEERS.
2. ALL DIMENSIONS ARE IN MILLIMETERS. OTHERWISE DO NOT SCALE DRAWING. ONLY WRITTEN DIMENSIONS ARE APPROXIMATE.
3. ALL DIMENSIONS TO BE VERIFIED BY THE CONTRACTOR AND DISCREPANCIES, IF ANY, REPORTED TO THE CONSULTANT BEFORE COMMENCING ANY WORK ON SITE.
4. THIS DRAWING SHOULD BE READ IN CONJUNCTION WITH RELEVANT ARCHITECTURAL, STRUCTURAL AND SERVICES DRAWINGS.

NO DATE ENG. REVISIONS

CONSULTANT:

AL GAFRY
الفافري
CONSULTING ARCHITECTS ENGINEERS
P.O. BOX NO:-48347, Dubai, U.A.E
TEL:- +971 42678181, FAX NO:- +971 42671881

CLIENT:

TAUSEEF CHAMAN SHAIKUR ZAMAN

PROJECT TITLE:

PROPOSED BUILDING (B + G + 7 + R)

PLOT:

5310375

LOCATION:

SAIH SHUAIB - 2

SCALE

DATE

14/08/2025

DRW. BY

ARUN

PROJ. NO:


P-622

CKD. BY

ZEESHAN

TITLE :

A103
1ST FLOOR PLAN

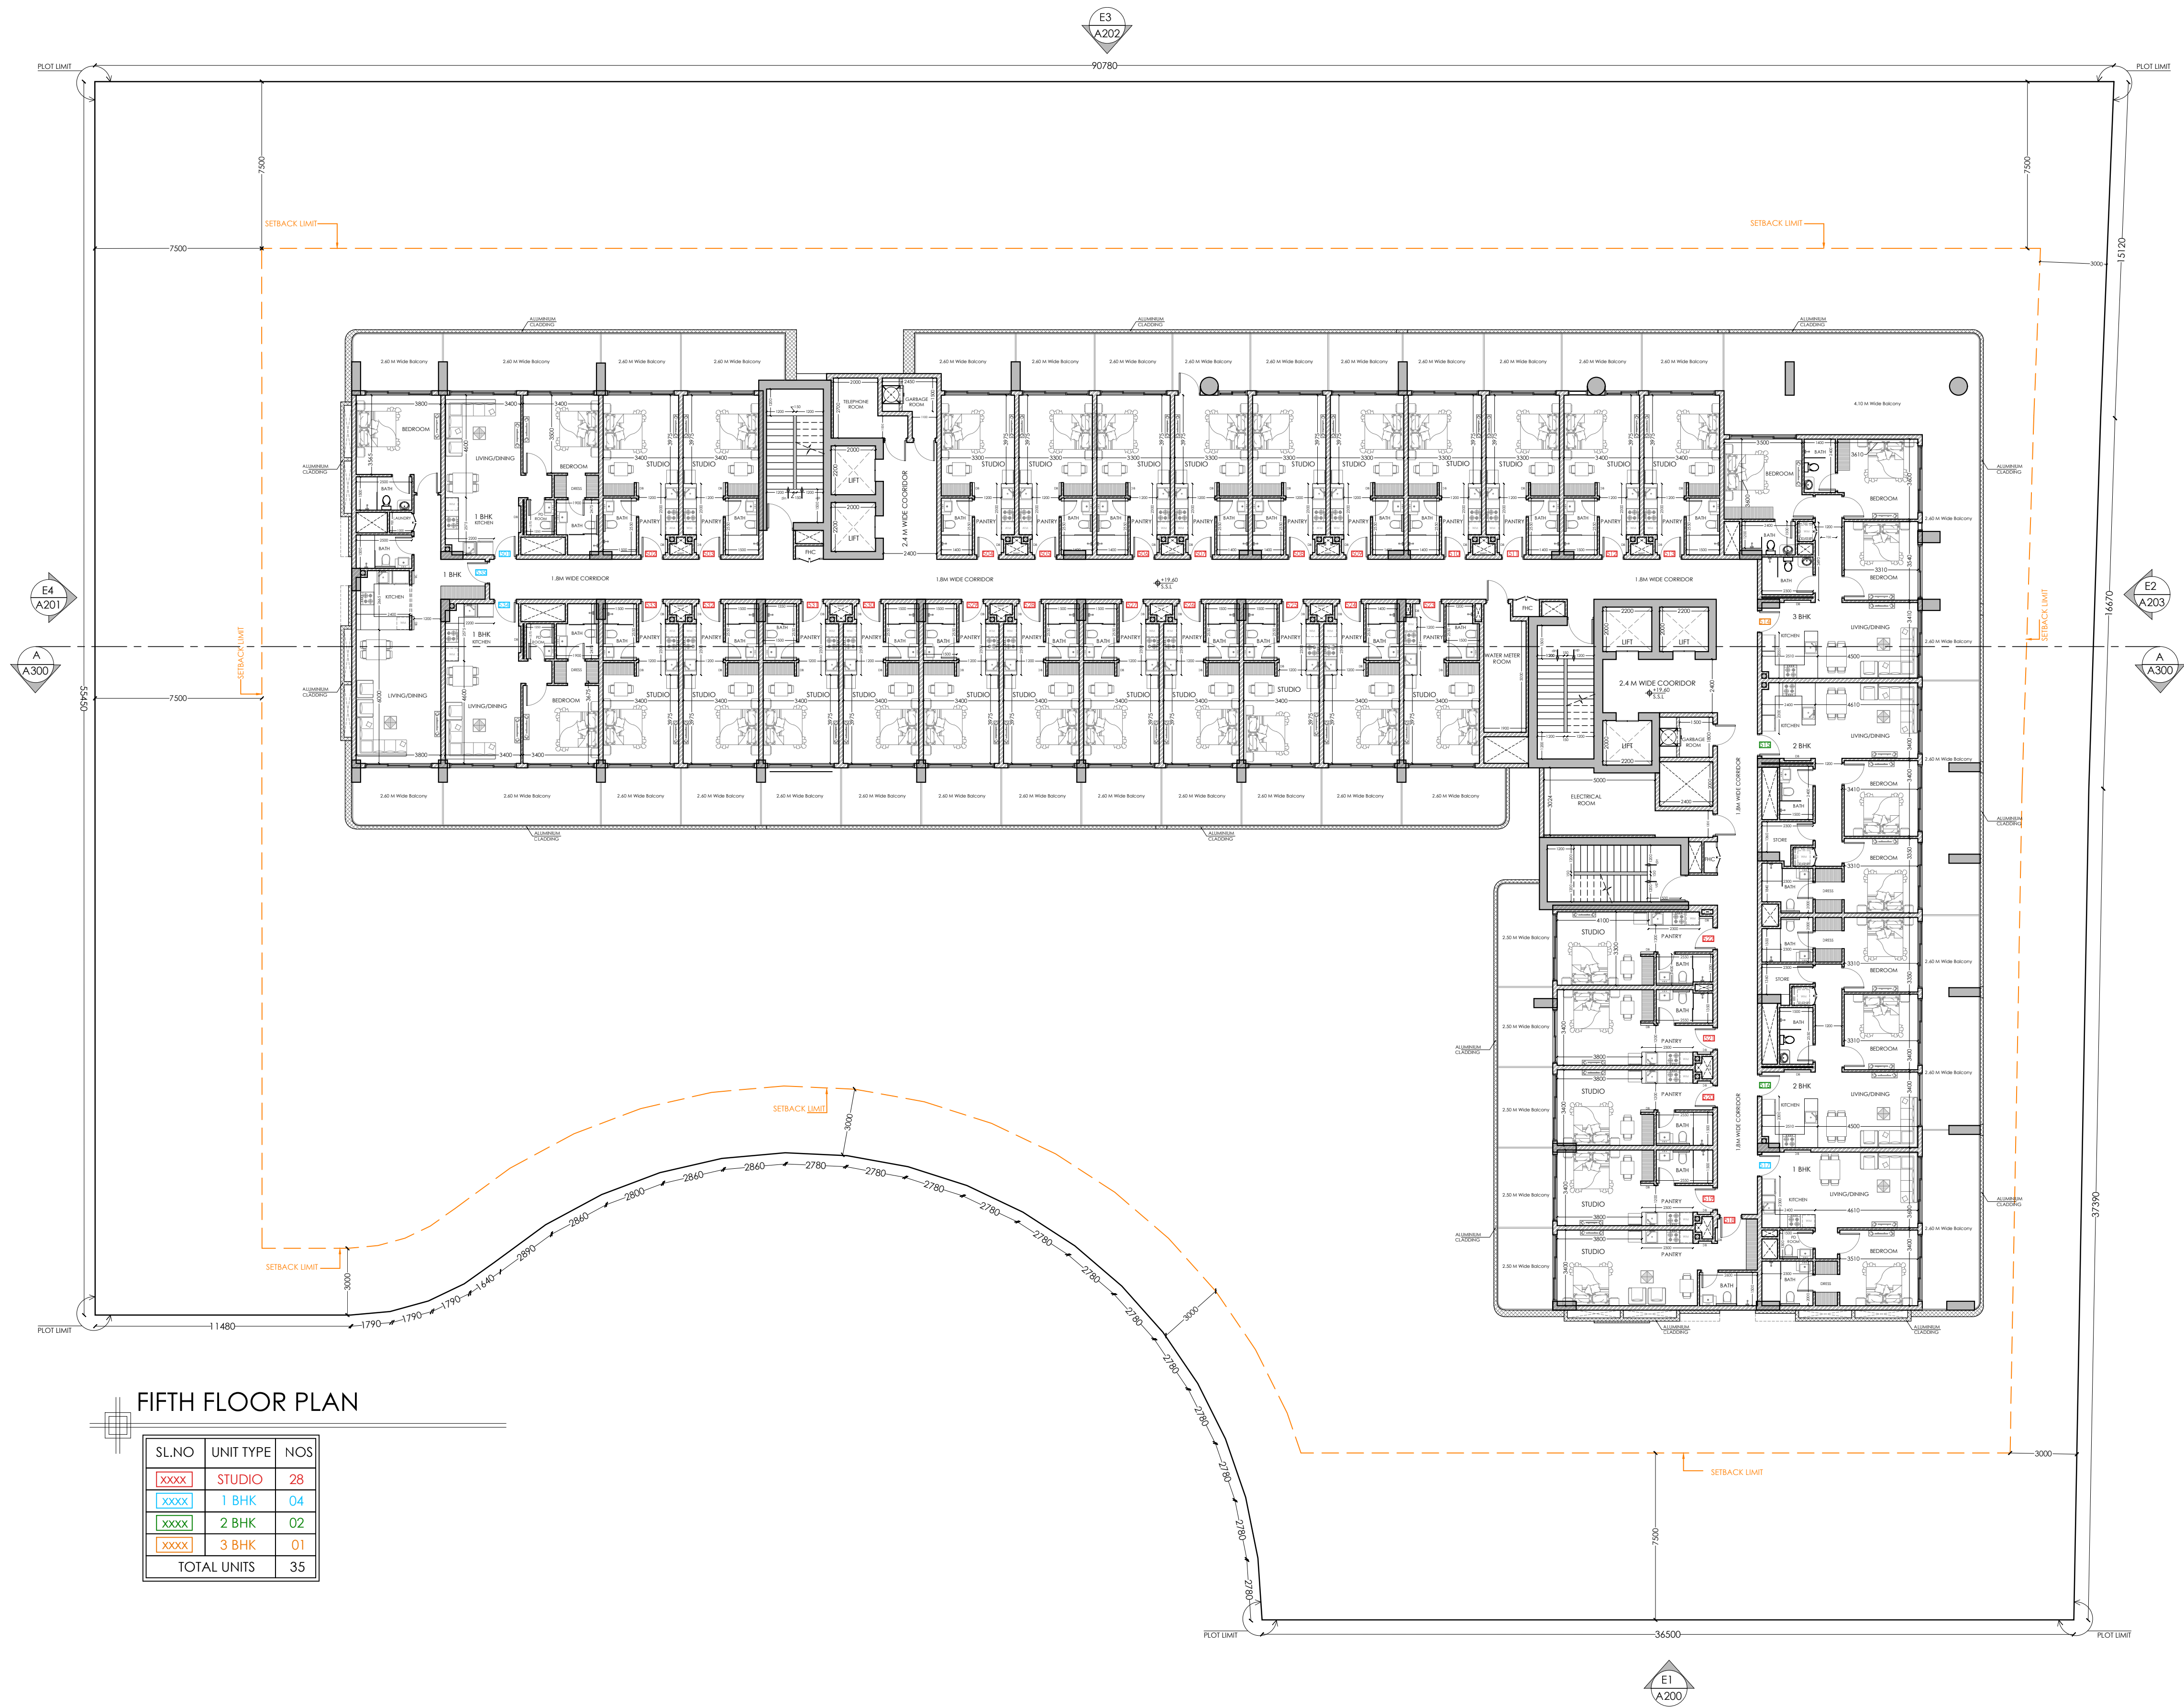

FIFTH FLOOR PLAN

SL.NO	UNIT TYPE	NOS
XXXX	STUDIO	28
XXXX	1 BHK	04
XXXX	2 BHK	02
XXXX	3 BHK	01
TOTAL UNITS		35

ARCHITECTURE

NOTES

- THIS DRAWING IS THE PROPERTY OF AL GAFRY CONSULTING ARCHITECTS ENGINEERS. ITS COPYRIGHT IS RESERVED WITH THEM. IT MUST NOT BE RETAINED, COPIED OR REPRODUCED IN ANY FORM WITHOUT THE WRITTEN CONSENT OF AL GAFRY CONSULTING ARCHITECTS ENGINEERS.
- ALL DIMENSIONS ARE IN MILLIMETERS. OTHERWISE DO NOT SCALE DRAWING. ONLY WRITTEN DIMENSIONS ARE APPROXIMATE.
- ALL DIMENSIONS TO BE VERIFIED BY THE CONTRACTOR AND DISCREPANCIES, IF ANY, REPORTED TO THE CONSULTANT BEFORE COMMENCING ANY WORK ON SITE.
- THIS DRAWING SHOULD BE READ IN CONJUNCTION WITH RELEVANT ARCHITECTURAL, STRUCTURAL AND SERVICES DRAWINGS.

NO DATE ENG. REVISIONS

CONSULTANT:

AL GAFRY
الفافري
CONSULTING ARCHITECTS ENGINEERS
P.O. BOX NO:- 48347, Dubai, U.A.E
TEL:- +971 42678181, FAX NO:- +971 42671881

CLIENT:

TAUSEEF CHAMAN SHAIKUZ ZAMAN

PROJECT TITLE:

PROPOSED BUILDING (B + G + 7 + R)

PLOT:

5310375

LOCATION:

SAIH SHUAIB - 2

SCALE

DATE

14/08/2025

DRW. BY

ARUN

PROJ. NO:


P-622

CKD. BY

ZEESHAN

TITLE :

A107
5TH FLOOR PLAN

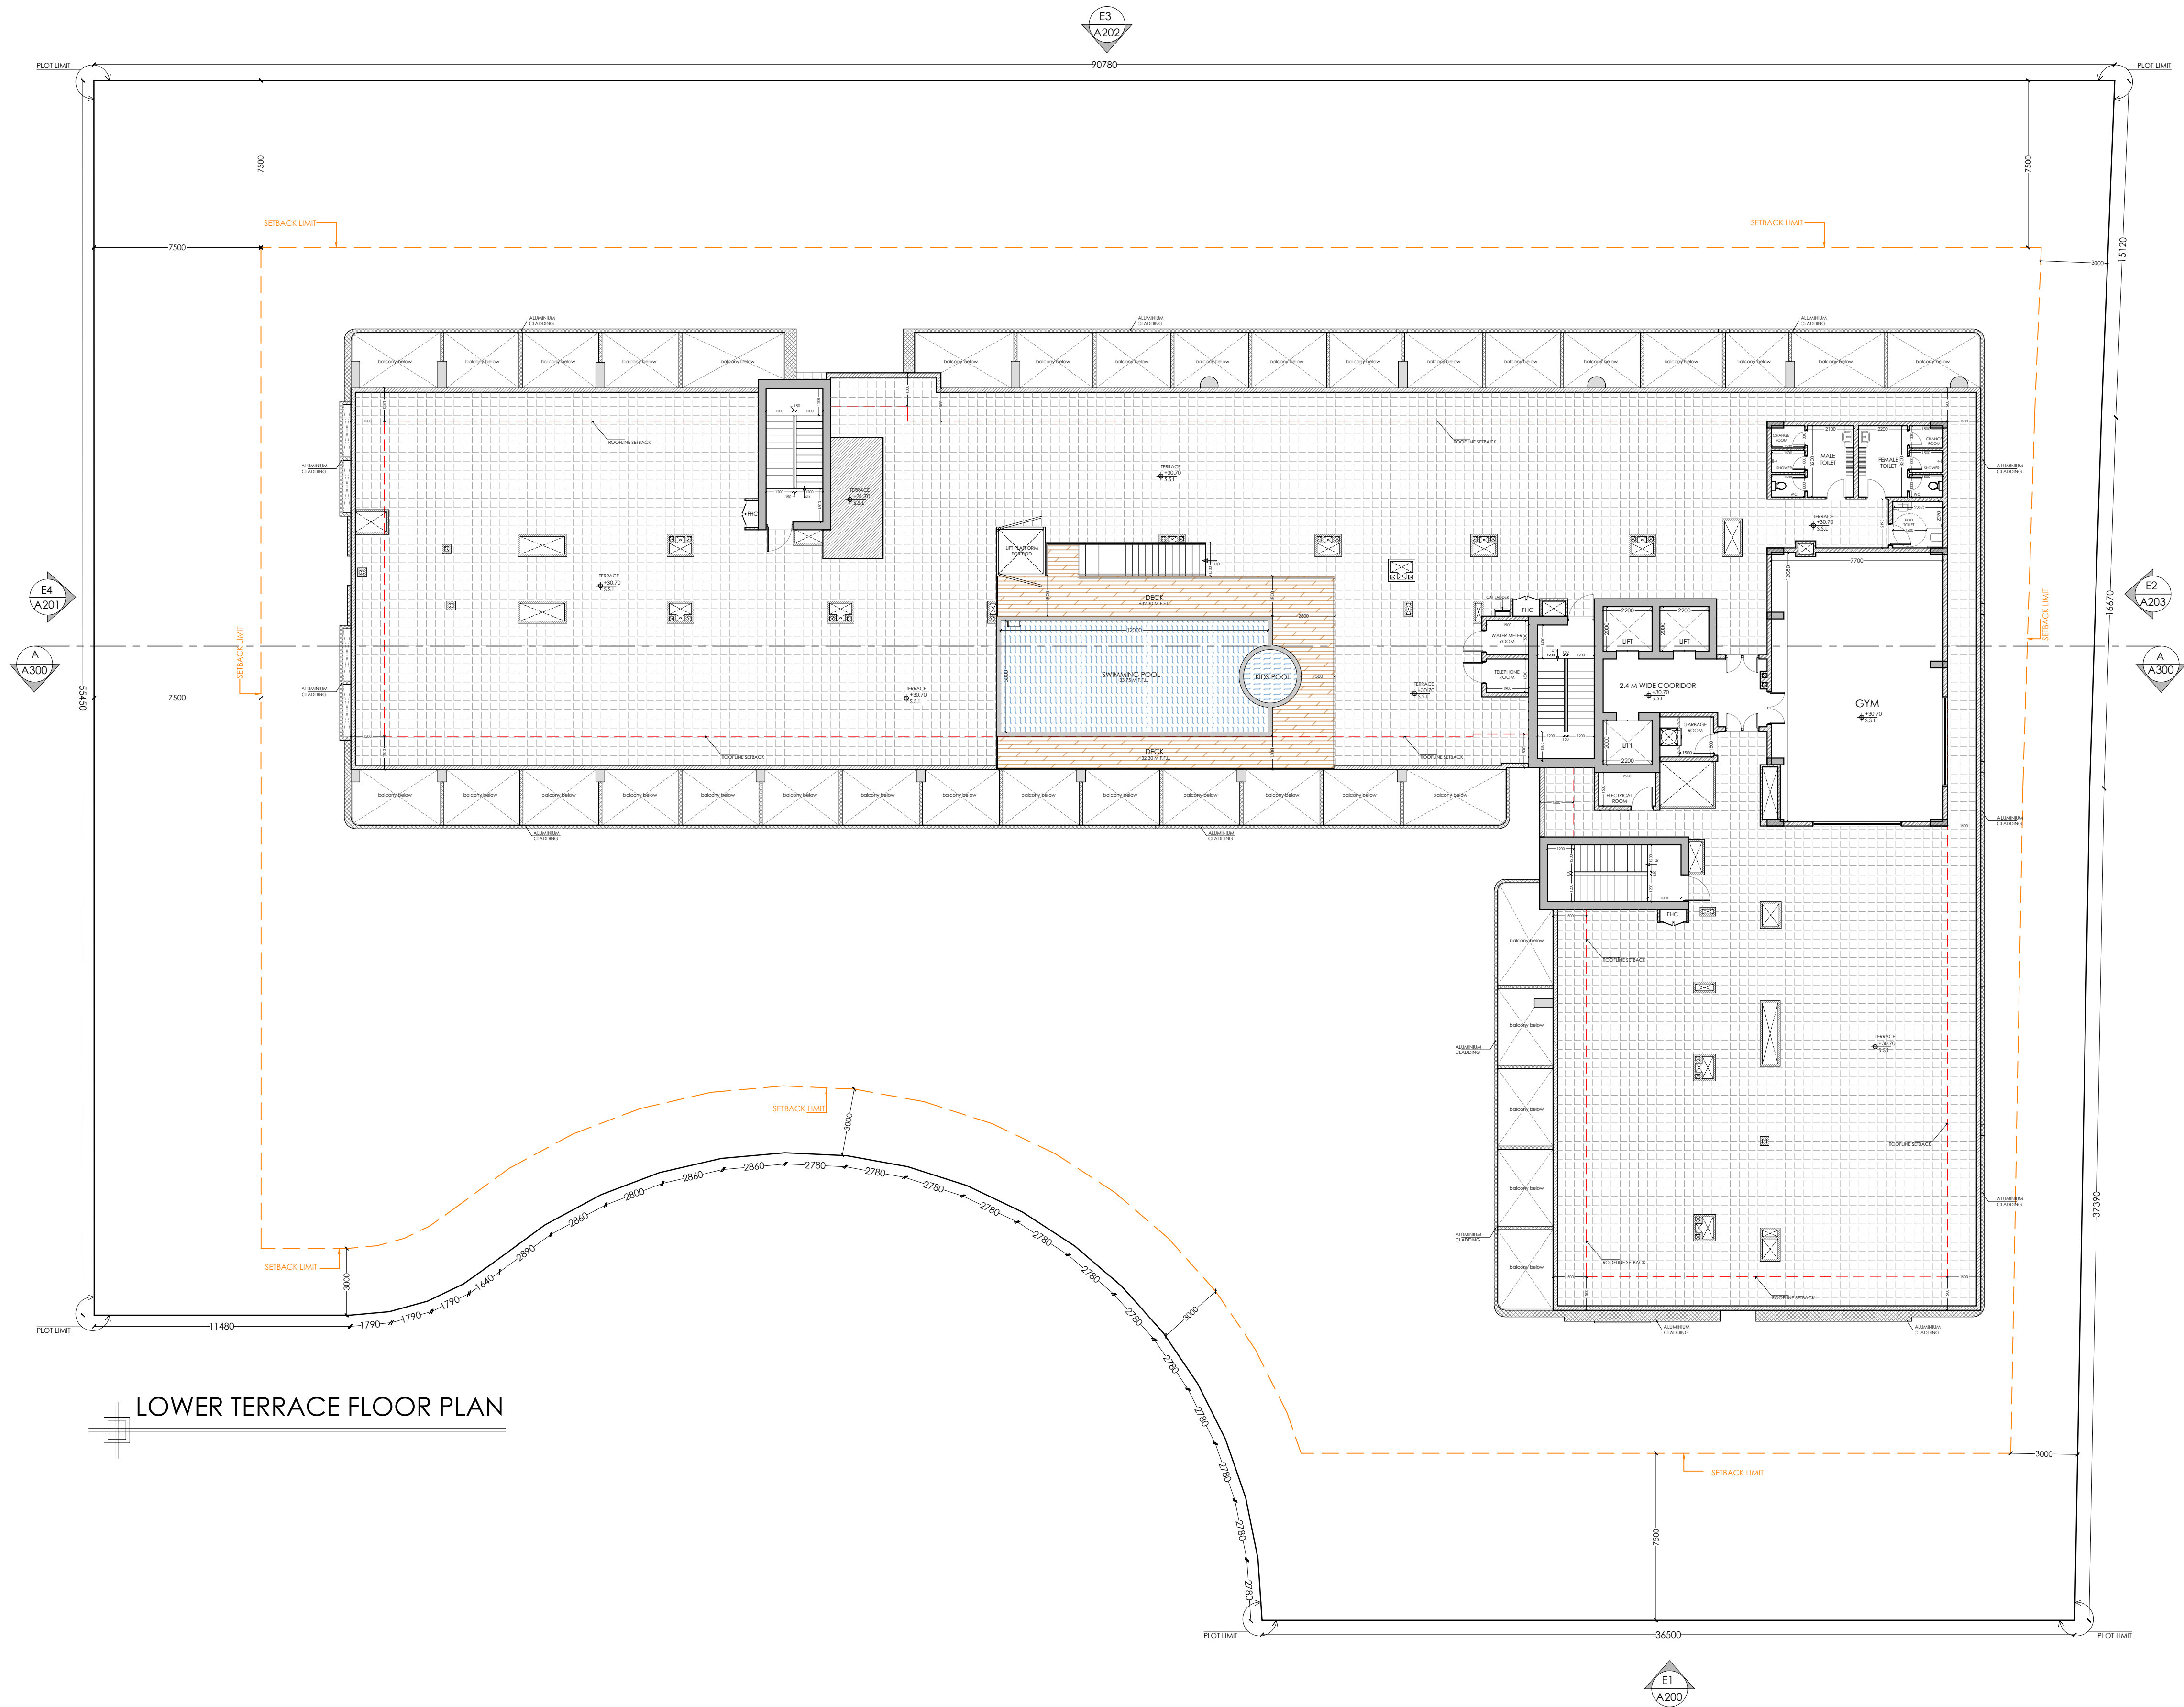

LOWER TERRACE FLOOR PLAN

ARCHITECTURE

NOTES

1. THIS DRAWING IS THE PROPERTY OF AL GAFRY CONSULTING ARCHITECTS ENGINEERS. ITS COPYRIGHT IS RESERVED WITH THEM. IT MUST NOT BE RETAINED, COPIED OR REPRODUCED IN ANY FORM WITHOUT THE WRITTEN CONSENT OF AL GAFRY CONSULTING ARCHITECTS ENGINEERS.
2. ALL DIMENSIONS ARE IN MILLIMETERS. OTHERWISE DO NOT SCALE DRAWING. ONLY WRITTEN DIMENSIONS ARE APPROXIMATE.
3. ALL DIMENSIONS TO BE VERIFIED BY THE CONTRACTOR AND DISCREPANCIES, IF ANY, REPORTED TO THE CONSULTANT BEFORE COMMENCING ANY WORK ON SITE.
4. THIS DRAWING SHOULD BE READ IN CONJUNCTION WITH RELEVANT ARCHITECTURAL, STRUCTURAL AND SERVICES DRAWINGS.

NO	DATE	ENG.	REVISIONS
----	------	------	-----------

CONSULTANT:

AL GAFRY
الغافري
CONSULTING ARCHITECTS ENGINEERS
P.O. BOX NO:- 48347, DUBAI, U.A.E
TEL:- +971 42678181, FAX NO:- +971 42671881

CLIENT:

TAUSEEF CHAMAN SHAIRUZ ZAMAN

PROJECT TITLE:

PROPOSED BUILDING (B + G + 7 + R)

PLOT:

5310375

LOCATION:

SAIH SHUAIB - 2

SCALE

DATE

14/08/2025

DRW. BY

ARUN

PROJ. NO:


P-622

CKD. BY

ZEESHAN

TITLE:

A110
LOWER TERRACE FLOOR PLAN

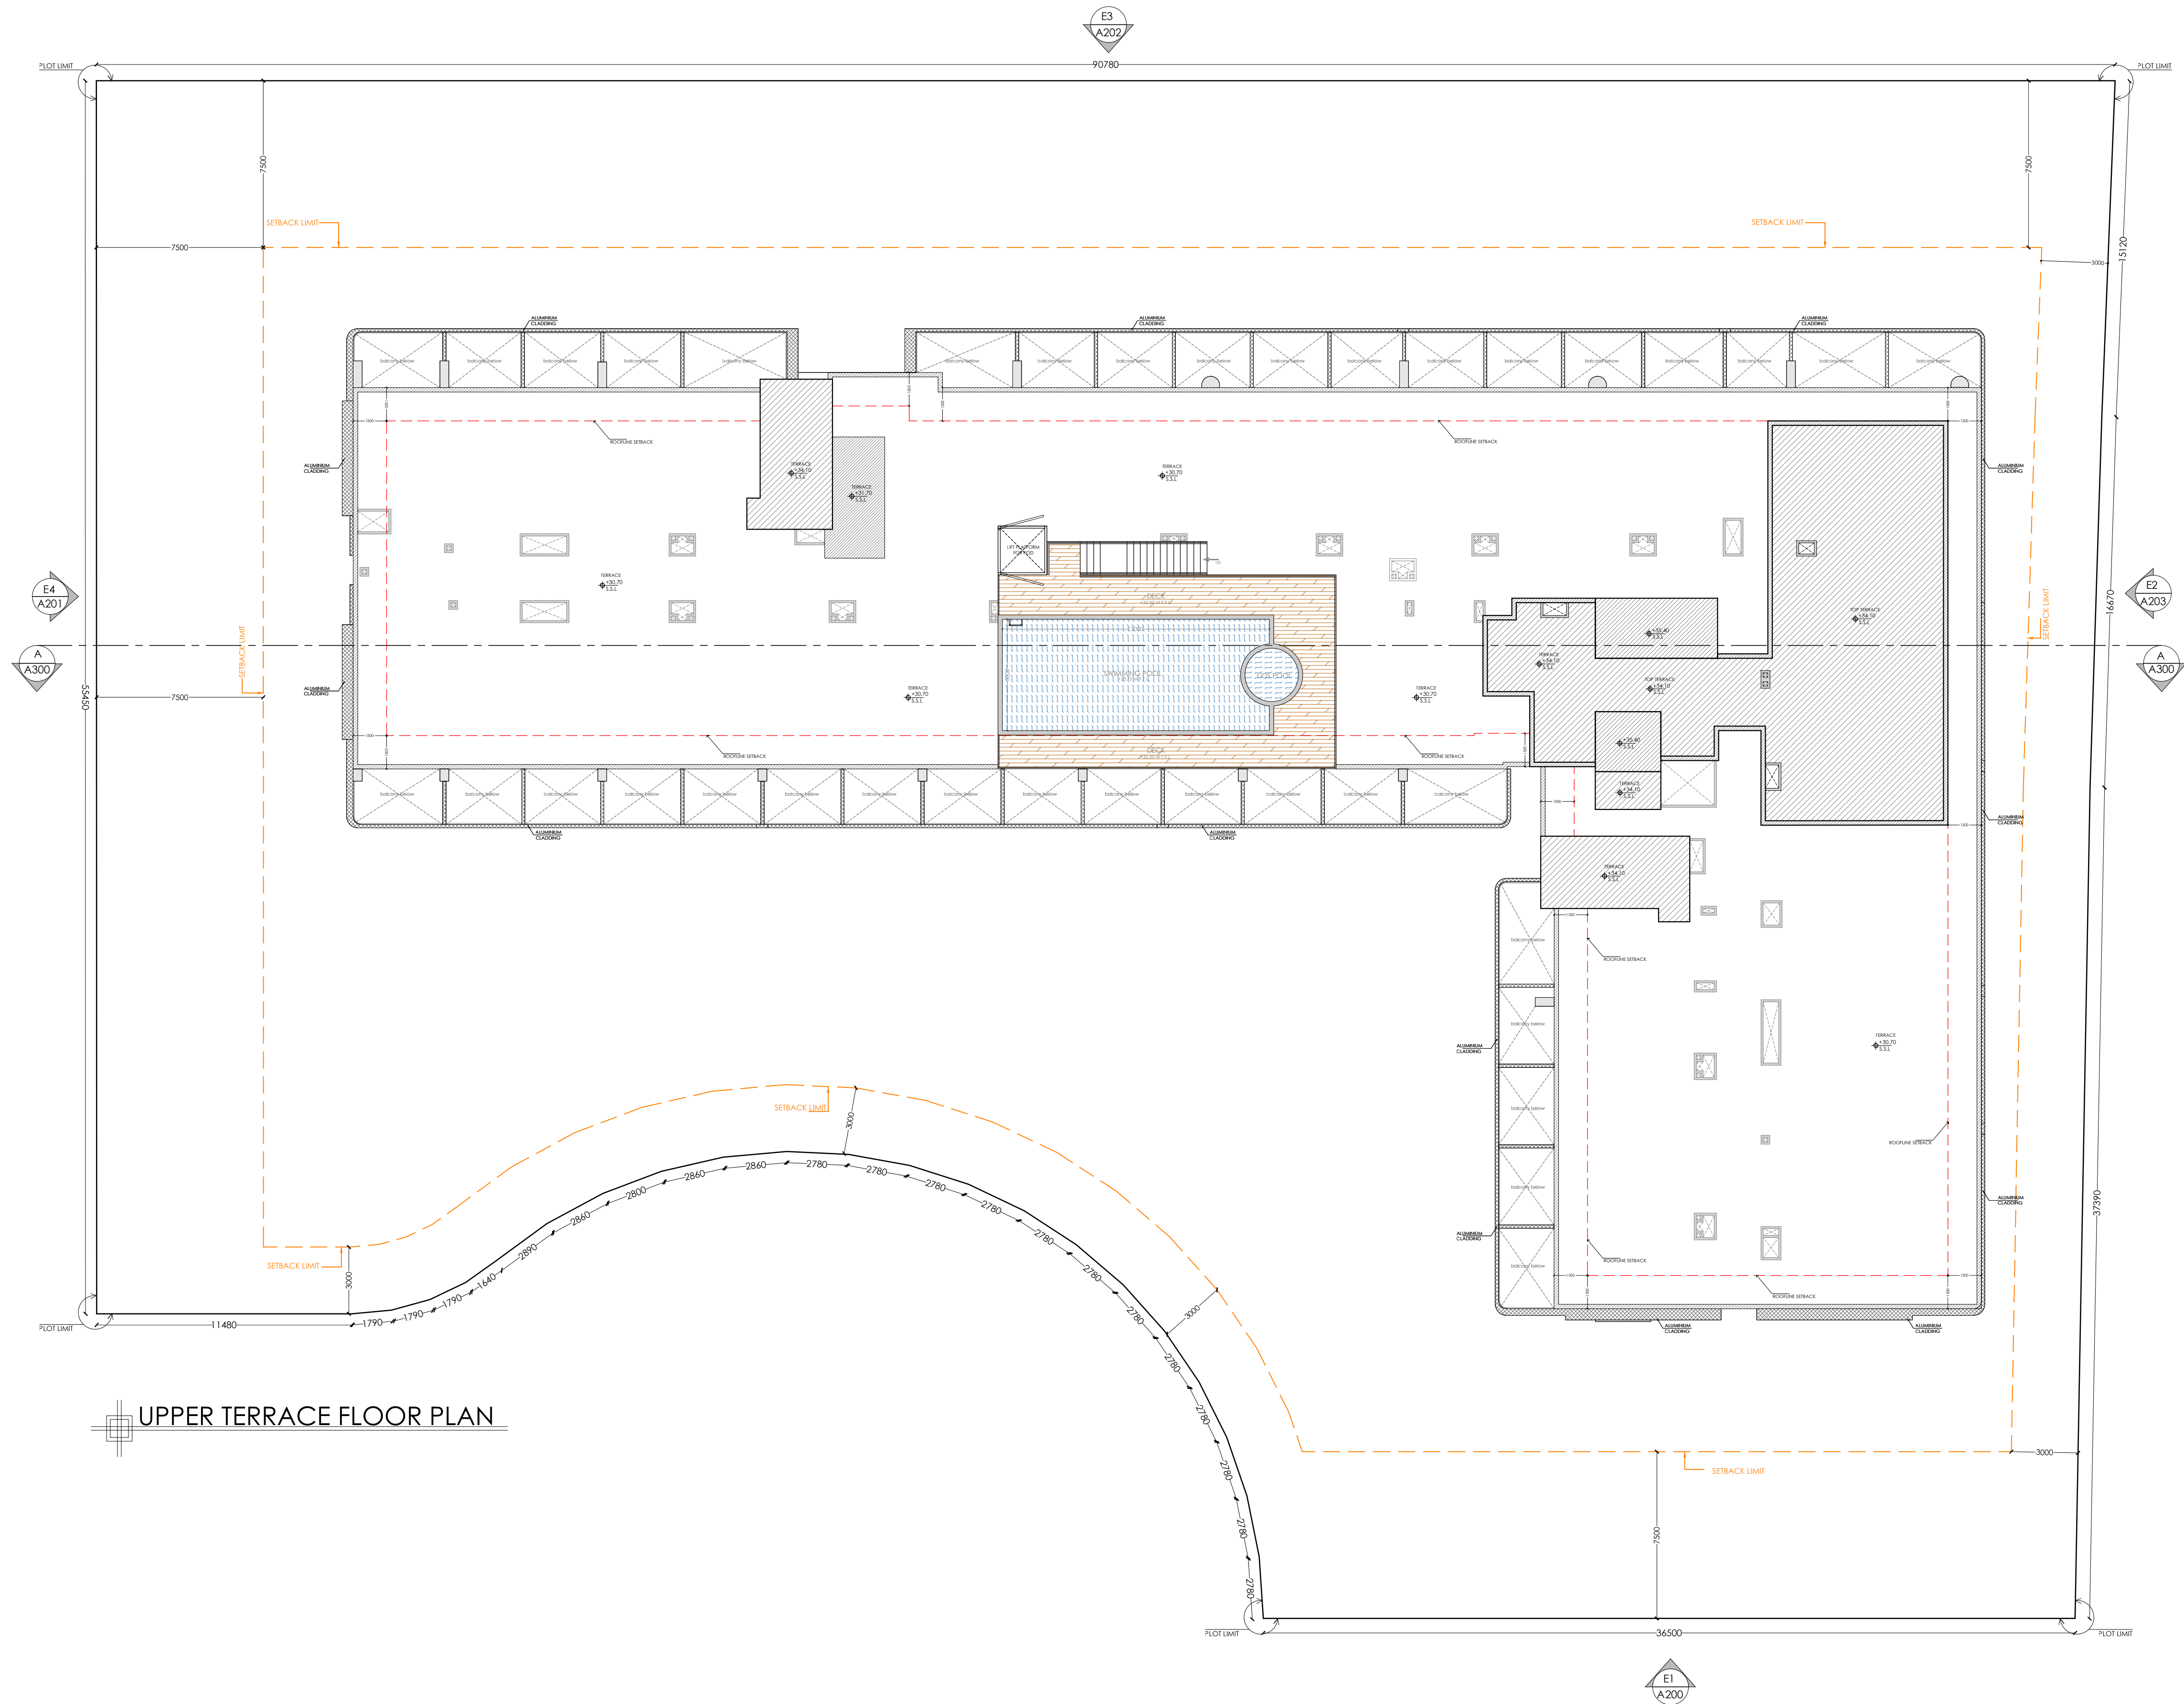

UPPER TERRACE FLOOR PLAN

ARCHITECTURE

NOTES

1. THIS DRAWING IS THE PROPERTY OF AL GAFRY CONSULTING ARCHITECTS ENGINEERS. ITS COPYRIGHT IS RESERVED WITH THEM. IT MUST NOT BE RETAINED, COPIED OR REPRODUCED IN ANY FORM WITHOUT THE WRITTEN CONSENT OF AL GAFRY CONSULTING ARCHITECTS ENGINEERS.
2. ALL DIMENSIONS ARE IN MILLIMETERS. OTHERWISE DO NOT SCALE DRAWING. ONLY WRITTEN DIMENSIONS ARE APPROXIMATE.
3. ALL DIMENSIONS TO BE VERIFIED BY THE CONTRACTOR AND DISCREPANCIES, IF ANY, REPORTED TO THE CONSULTANT BEFORE COMMENCING ANY WORK ON SITE.
4. THIS DRAWING SHOULD BE READ IN CONJUNCTION WITH RELEVANT ARCHITECTURAL, STRUCTURAL AND SERVICES DRAWINGS.

NO	DATE	ENG.	REVISIONS

CONSULTANT:

AL GAFRY
الغافري
 CONSULTING ARCHITECTS ENGINEERS
 P.O. BOX NO:- 48347, DUBAI, U.A.E
 TELE:- +971 42678181, FAX NO:- +971 42671881


CLIENT: TAUSEEF CHAMAN SHAIKUZ ZAMAN

PROJECT TITLE: PROPOSED BUILDING (B + G + 7 + R)

PLOT: 5310375 LOCATION: SAIH SHUAIB - 2

SCALE	DRW. BY	CKD. BY
DATE	ARUN	ZEESHAN
14/08/2025	PROJ. NO:	P-622

TITLE: A111 UPPER TERRACE FLOOR PLAN

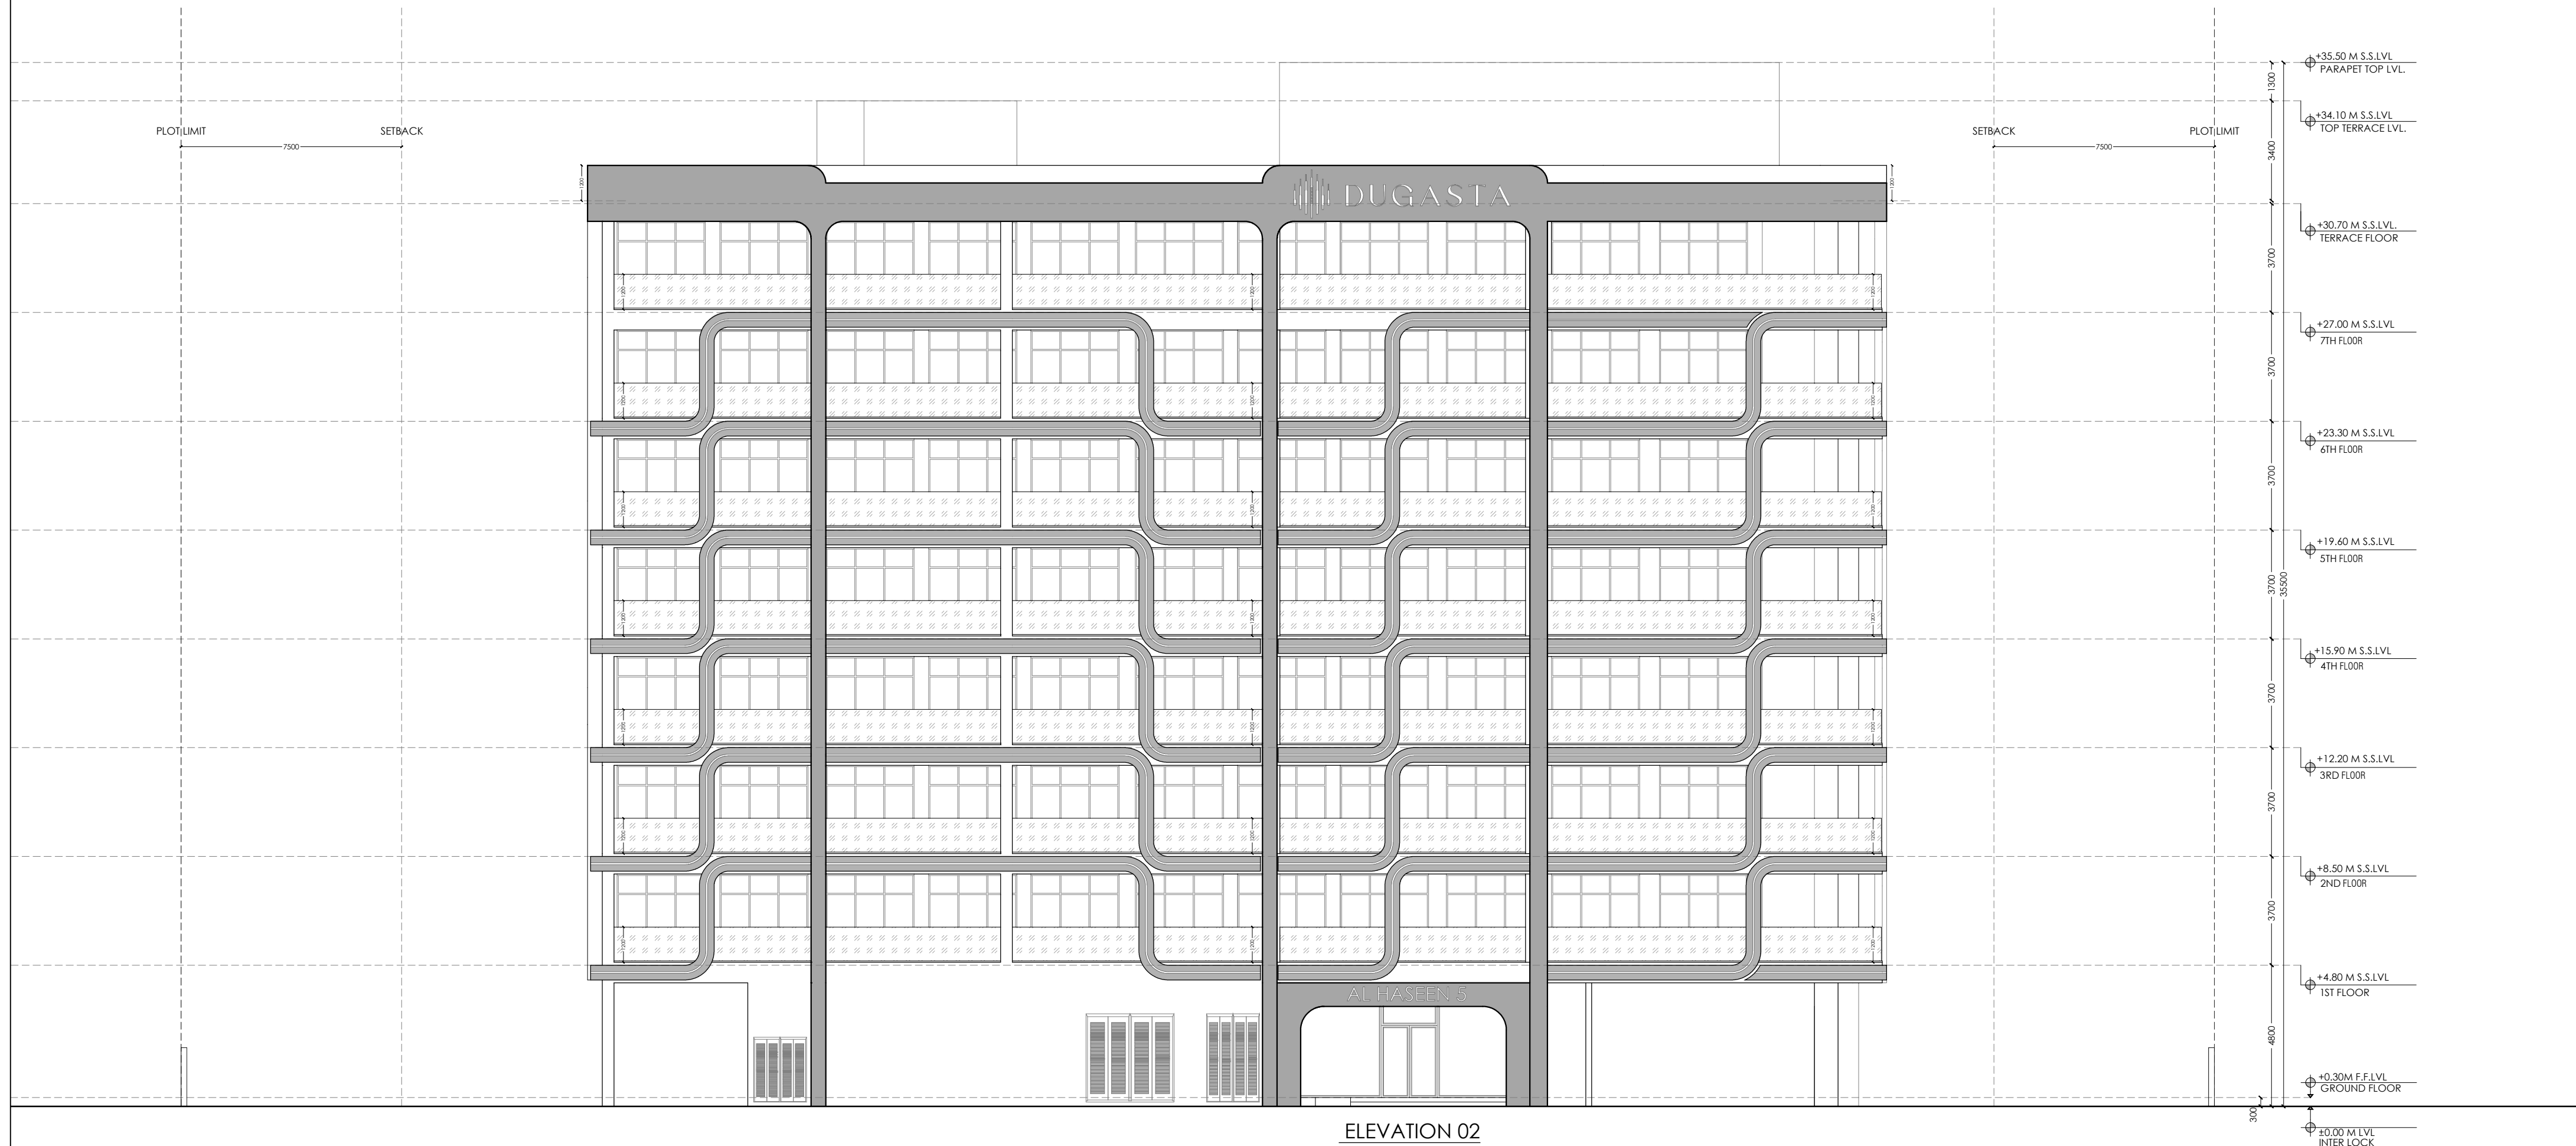

ELEVATION 02

ARCHITECTURE

NOTES

1. THIS DRAWING IS THE PROPERTY OF AL GAFRY CONSULTING ARCHITECTS ENGINEERS. ITS COPYRIGHT IS RESERVED WITH THEM. IT MUST NOT BE RETAINED, COPIED OR REPRODUCED IN ANY FORM WITHOUT THE WRITTEN CONSENT OF AL GAFRY CONSULTING ARCHITECTS ENGINEERS.
2. ALL DIMENSIONS ARE IN MILLIMETERS. OTHERWISE DO NOT SCALE DRAWING. ONLY WRITTEN DIMENSIONS ARE APPROXIMATE.
3. ALL DIMENSIONS TO BE VERIFIED BY THE CONTRACTOR AND DISCREPANCIES, IF ANY, REPORTED TO THE CONSULTANT BEFORE COMMENCING ANY WORK ON SITE.
4. THIS DRAWING SHOULD BE READ IN CONJUNCTION WITH RELEVANT ARCHITECTURAL, STRUCTURAL AND SERVICES DRAWINGS.

NO	DATE	ENG.	REVISIONS
----	------	------	-----------

CONSULTANT:

AL GAFRY
الغافري
CONSULTING ARCHITECTS ENGINEERS
P.O. BOX NO:- 48347, Dubai, U.A.E
TEL:- +971 42678181, FAX NO:- +971 42671881

CLIENT:

TAUSEEF CHAMAN SHAIRUZ ZAMAN

PROJECT TITLE:

PROPOSED BUILDING (B + G + 7 + R)

PLOT:

5310375

LOCATION:

SAIH SHUAIB - 2

SCALE

DATE

14/08/2025

DRW. BY

ARUN

PROJ. NO:


P-622

CKD. BY

ZEESHAN

TITLE :

A201
ELEVATION 02

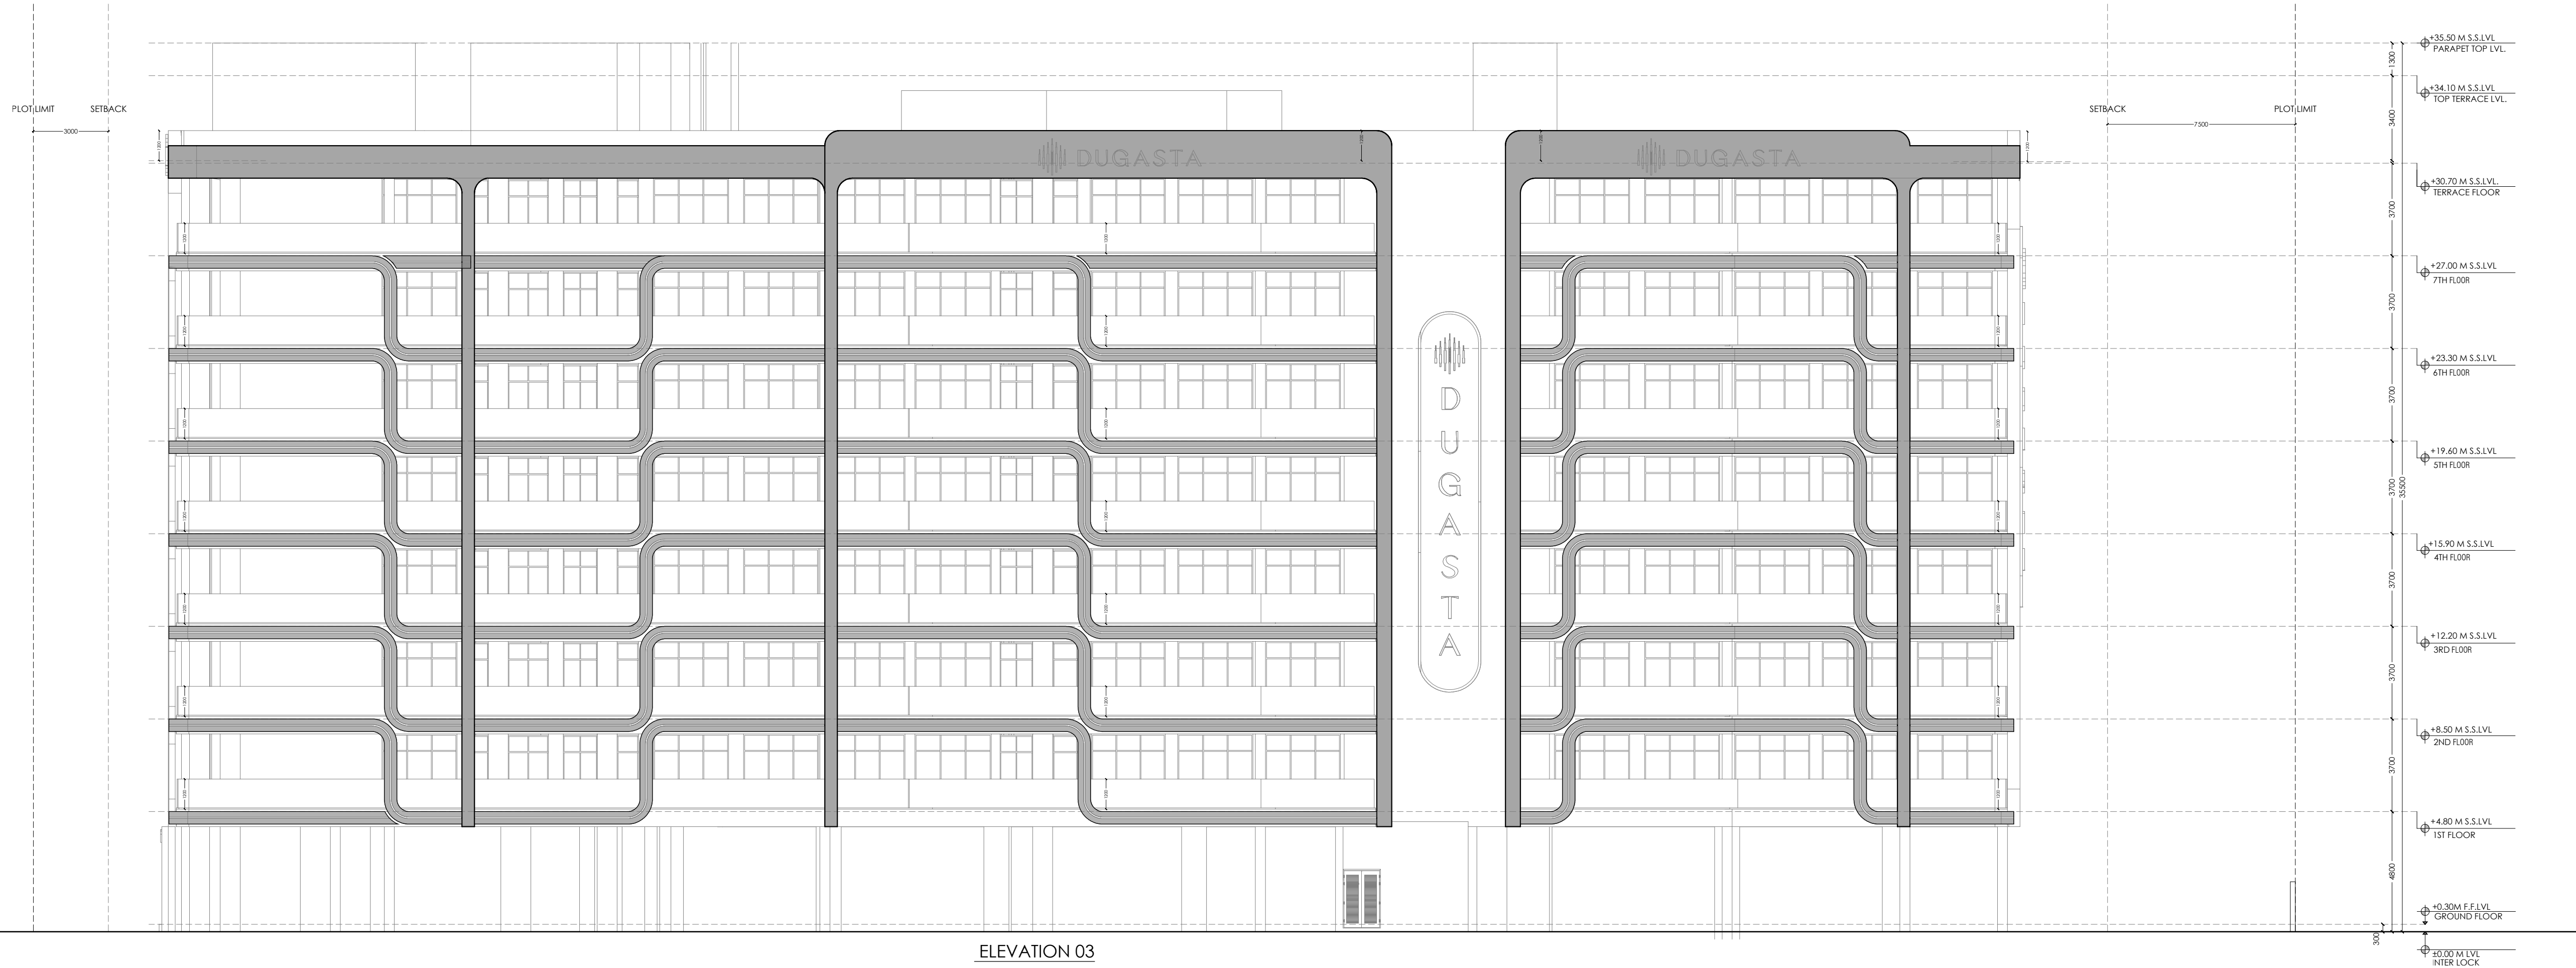

ELEVATION 03

ARCHITECTURE

NOTES

1. THIS DRAWING IS THE PROPERTY OF AL GAFRY CONSULTING ARCHITECTS ENGINEERS. ITS COPYRIGHT IS RESERVED WITH THEM. IT MUST NOT BE RETAINED, COPIED OR REPRODUCED IN ANY FORM WITHOUT THE WRITTEN CONSENT OF AL GAFRY CONSULTING ARCHITECTS ENGINEERS.
2. ALL DIMENSIONS ARE IN MILLIMETERS. OTHERWISE DO NOT SCALE DRAWING. ONLY WRITTEN DIMENSIONS ARE APPROXIMATE.
3. ALL DIMENSIONS TO BE VERIFIED BY THE CONTRACTOR AND DISCREPANCIES, IF ANY, REPORTED TO THE CONSULTANT BEFORE COMMENCING ANY WORK ON SITE.
4. THIS DRAWING SHOULD BE READ IN CONJUNCTION WITH RELEVANT ARCHITECTURAL, STRUCTURAL AND SERVICES DRAWINGS.

NO	DATE	ENG.	REVISIONS
----	------	------	-----------

CONSULTANT:

AL GAFRY
الغافري
CONSULTING ARCHITECTS ENGINEERS
P.O. BOX NO:- 48347, Dubai, U.A.E
TEL:- +971 42678181, FAX NO:- +971 42671881

CLIENT:

TAUSEEF CHAMAN SHAIRUZ ZAMAN

PROJECT TITLE:

PROPOSED BUILDING (B + G + 7 + R)

PLOT:

5310375

LOCATION:

SAIH SHUAIB - 2

SCALE

DATE

14/08/2025

DRW. BY

ARUN

PROJ. NO:

P-622

CKD. BY

ZEESHAN

TITLE :

A202
ELEVATION 03

