


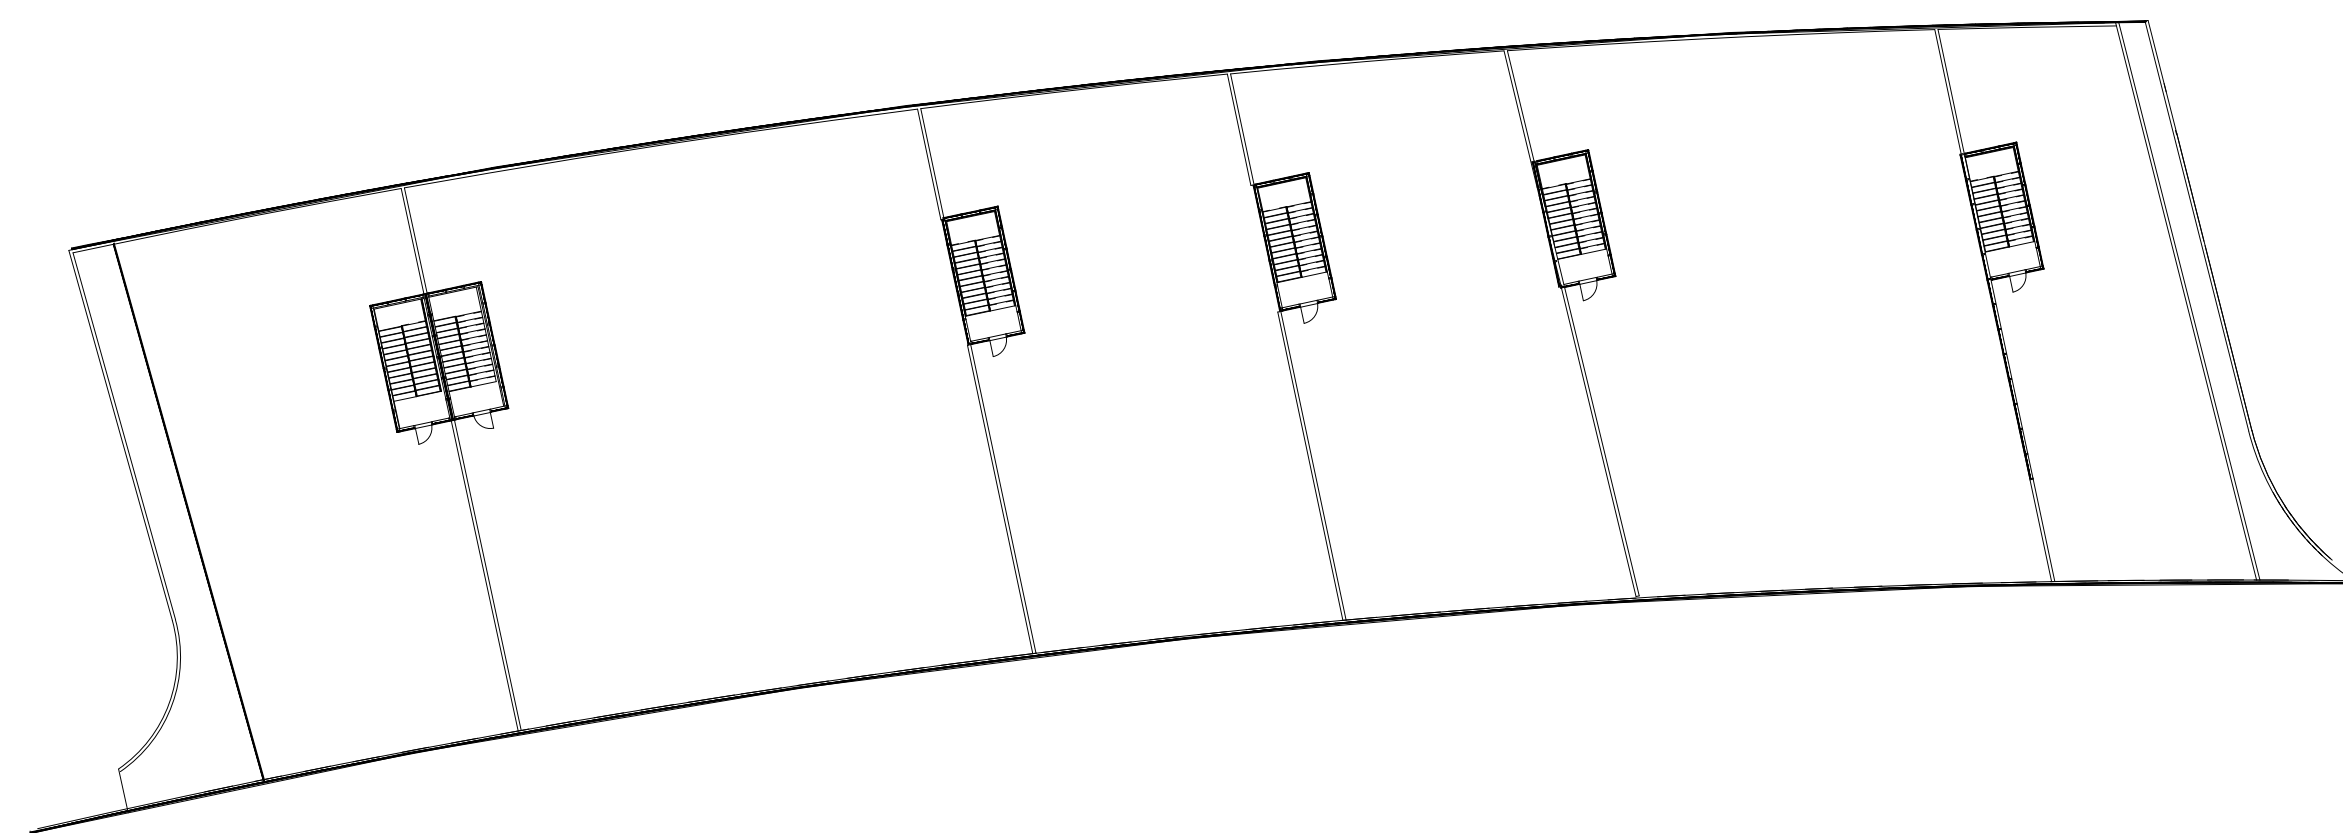

1 GROUND FLOOR




2 FIRST FLOOR

SAKURA

GARDENS



UNIT DETAIL
SCALE: NTS

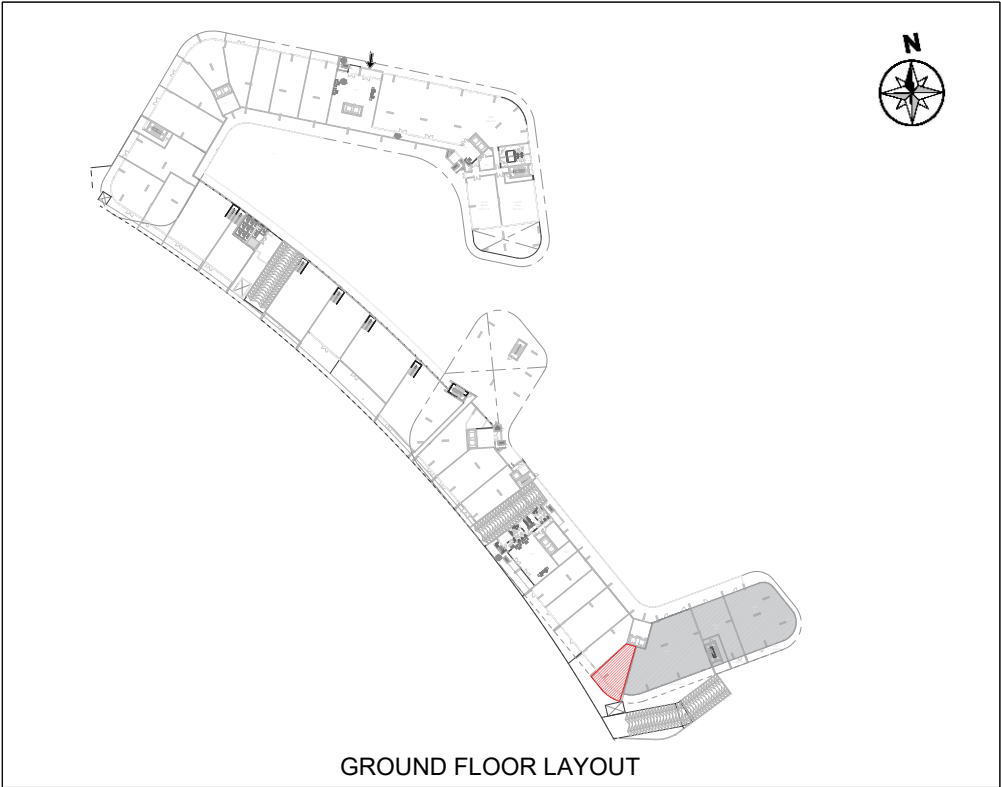


KEY PLAN
SCALE: NTS


RETAIL UNIT	LOCATION	SUITE SQ.FT	BALCONY SQ.FT	TOTAL AREA
SHOP 04	GROUND FLOOR	1013.75 ft²	316.35 ft²	1330.10 ft²

SAKURA

GARDENS

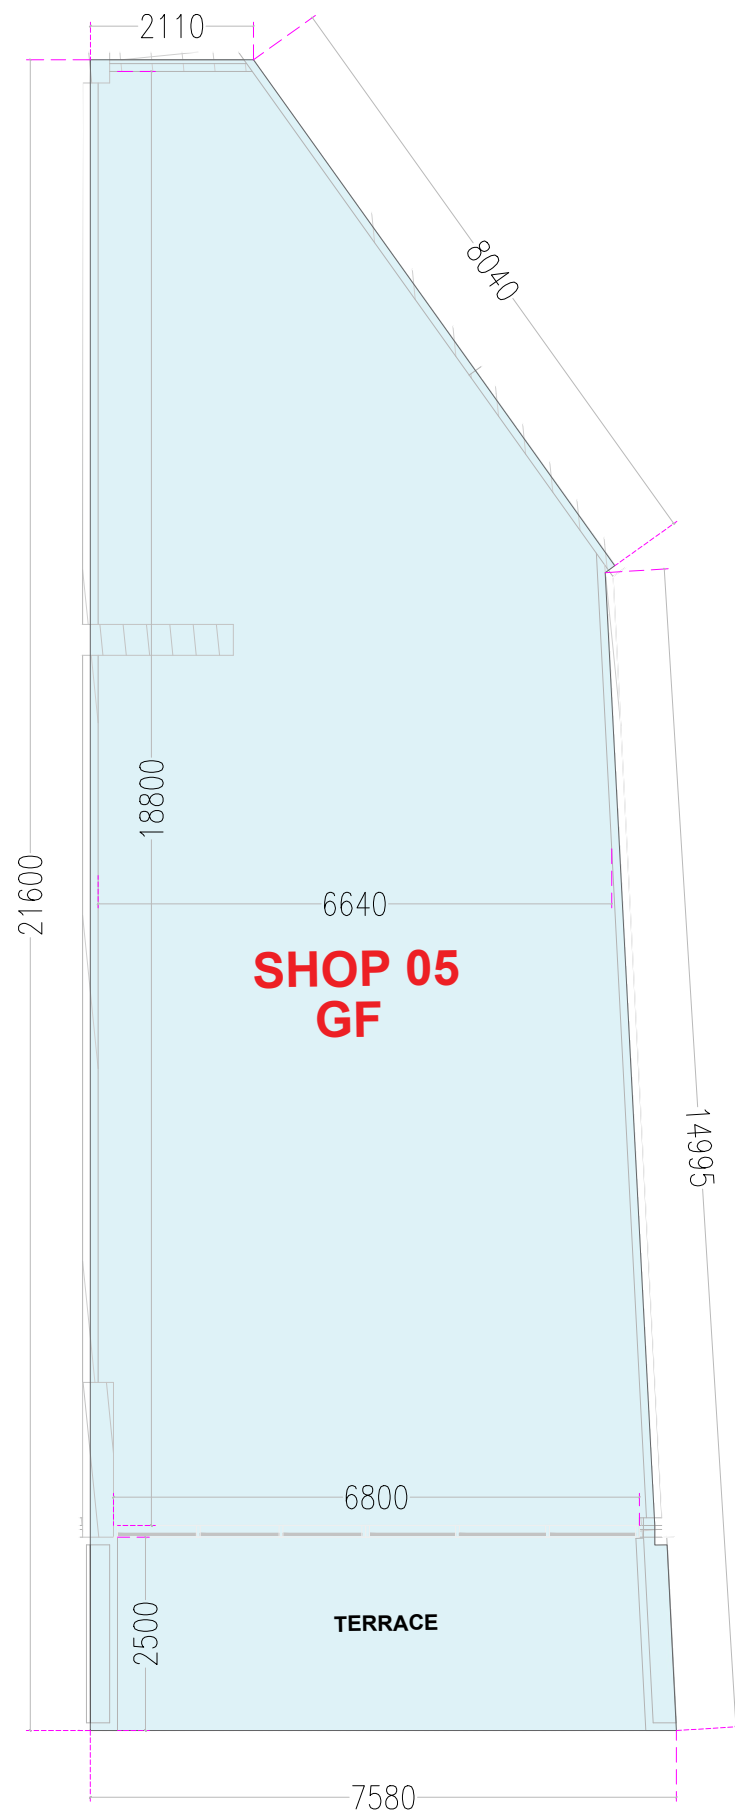

UNIT DETAIL
SCALE: NTS

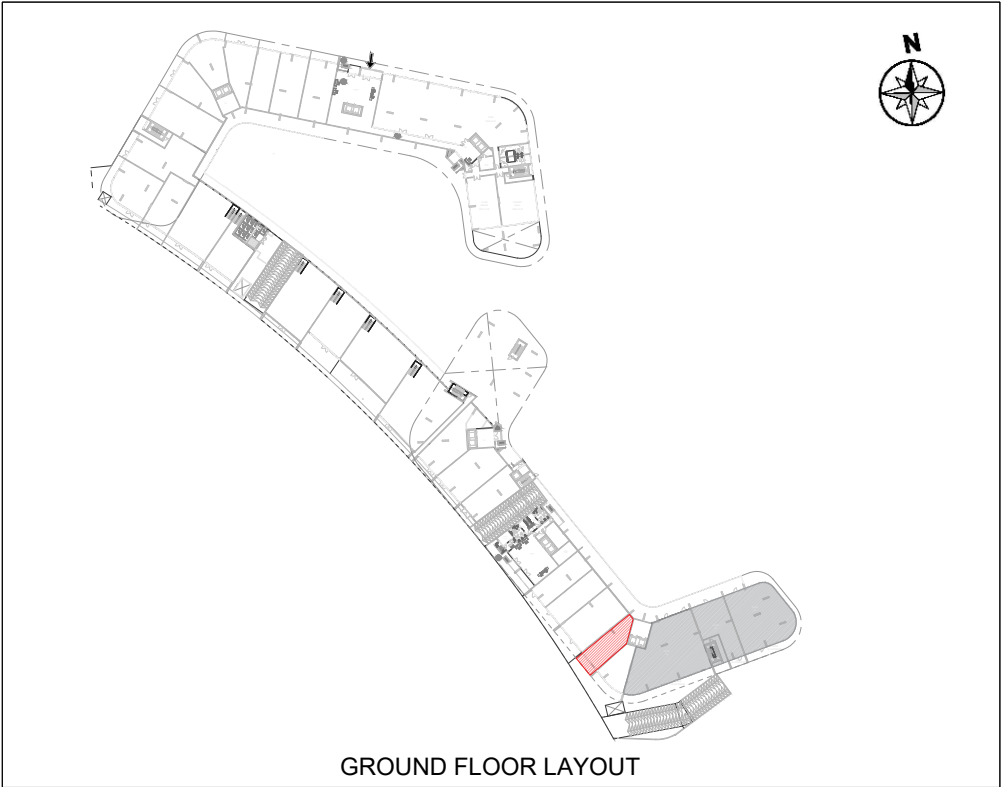


KEY PLAN
SCALE: NTS


RETAIL UNIT	LOCATION	SUITE SQ.FT	BALCONY SQ.FT	TOTAL AREA
SHOP 05	GROUND FLOOR	1209.65 ft ²	190.95 ft ²	1400.60 ft ²

SAKURA

GARDENS

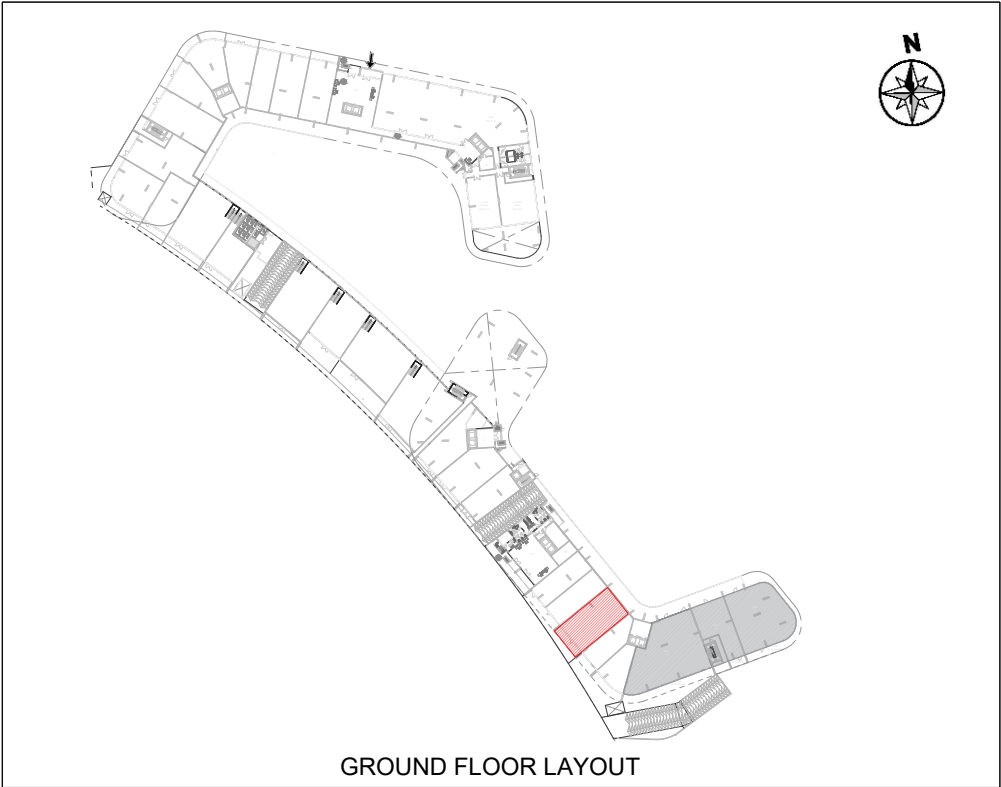

KEY PLAN
SCALE: NTS

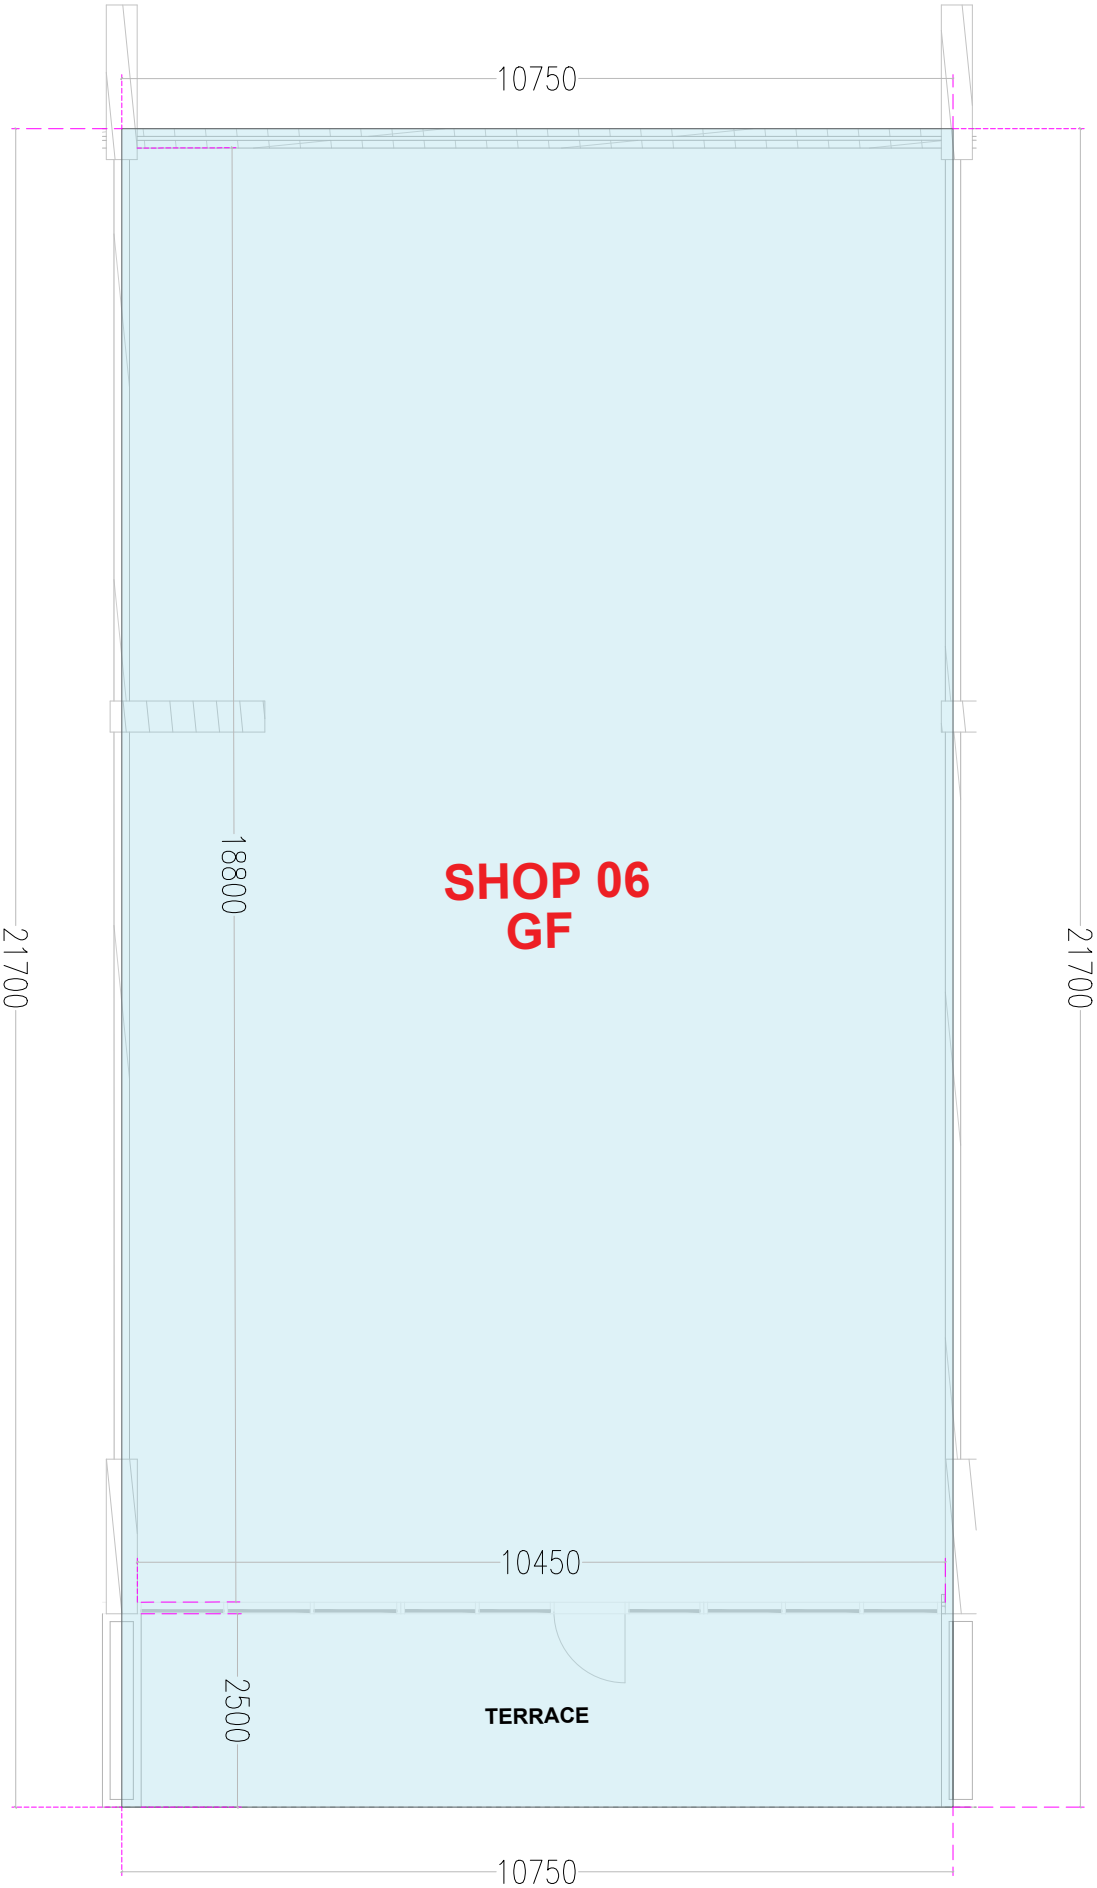

UNIT DETAIL
SCALE: NTS


RETAIL UNIT	LOCATION	SUITE SQ.FT	BALCONY SQ.FT	TOTAL AREA
SHOP 06	GROUND FLOOR	2136.64 ft²	279.65 ft²	2416.28 ft²

SAKURA

GARDENS



UNIT DETAIL
SCALE: NTS

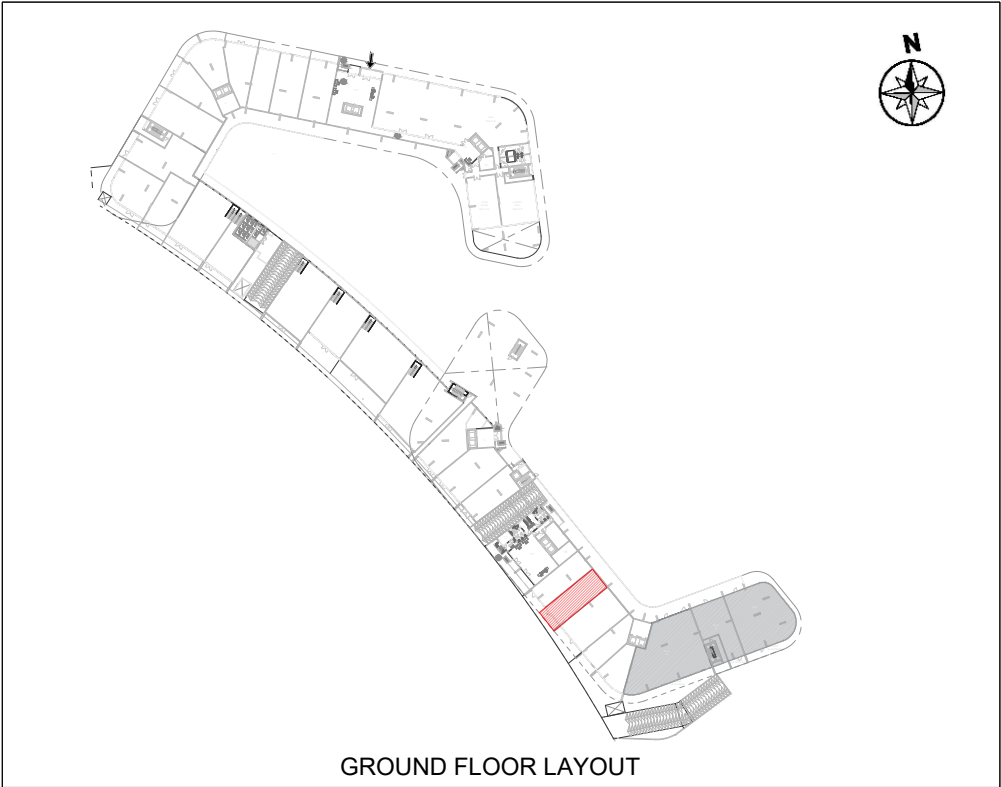

KEY PLAN
SCALE: NTS


RETAIL UNIT	LOCATION	SUITE SQ.FT	BALCONY SQ.FT	TOTAL AREA
SHOP 07	GROUND FLOOR	1435.80 ft ²	189.55 ft ²	1625.35 ft ²

SAKURA

GARDENS



UNIT DETAIL
SCALE: NTS

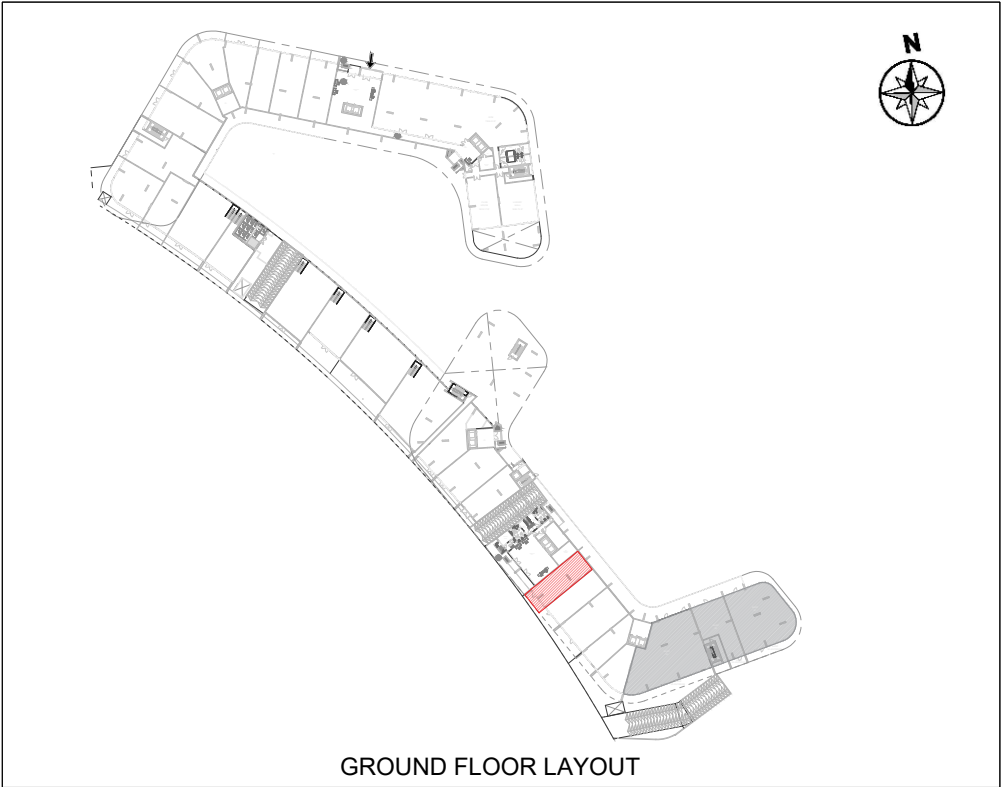


KEY PLAN
SCALE: NTS


RETAIL UNIT	LOCATION	SUITE SQ.FT	BALCONY SQ.FT	TOTAL AREA
SHOP 08	GROUND FLOOR	1437.95 ft ²	179.97 ft ²	1617.92 ft ²

SAKURA

GARDENS

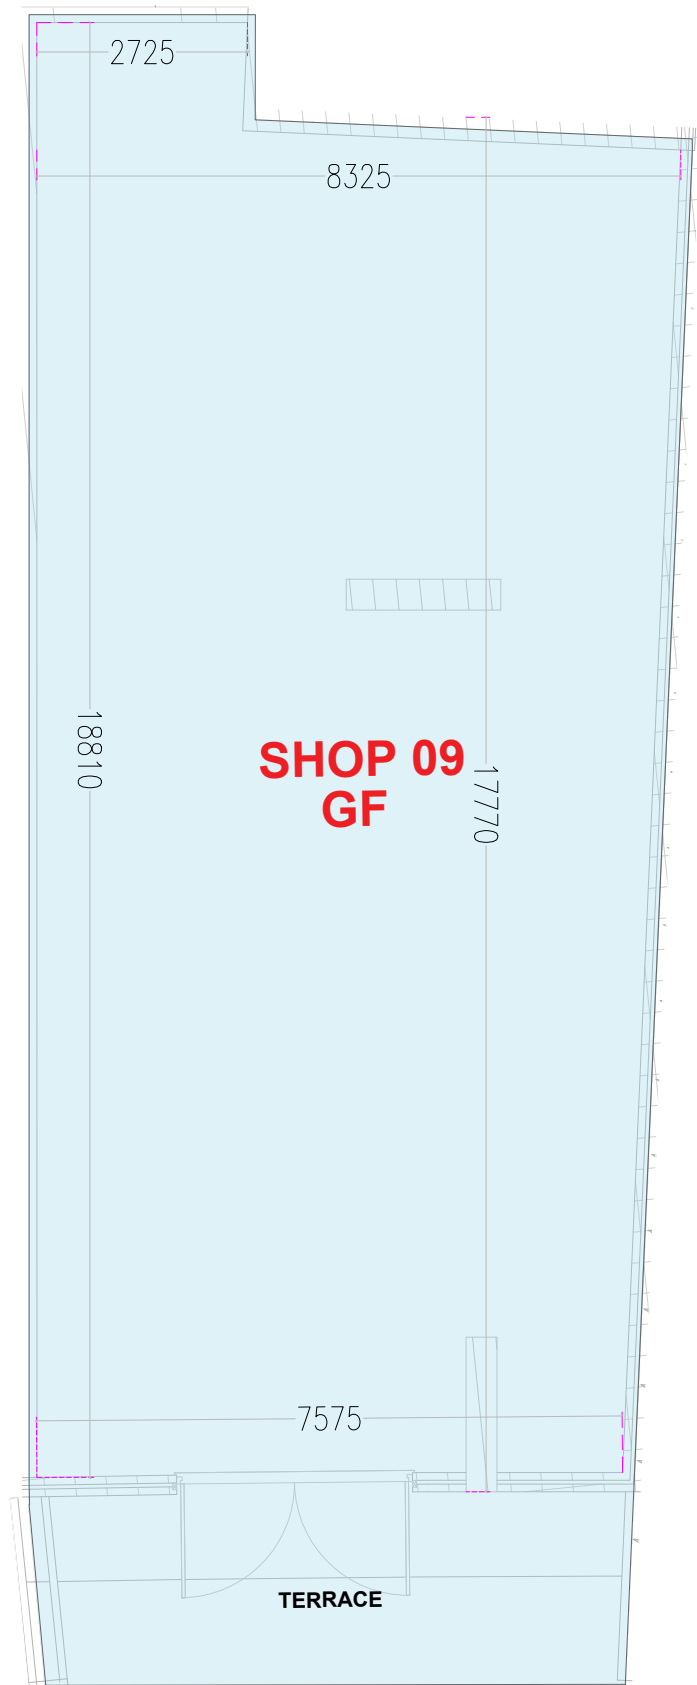

UNIT DETAIL
SCALE: NTS

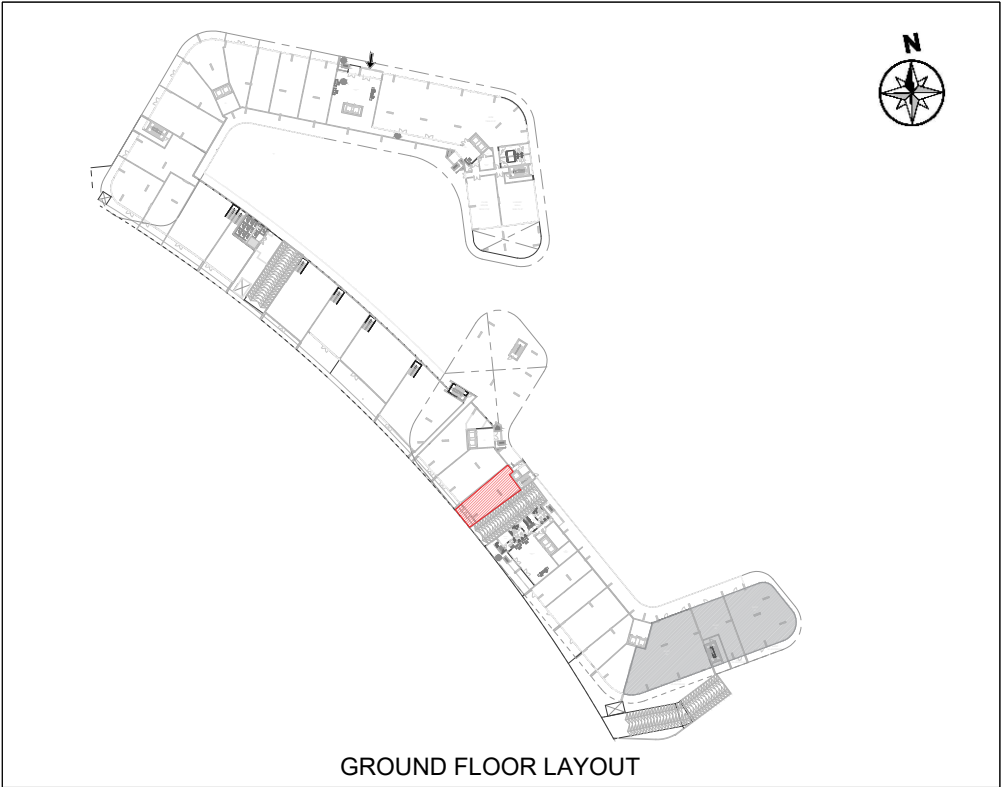

KEY PLAN
SCALE: NTS


RETAIL UNIT	LOCATION	SUITE SQ.FT	BALCONY SQ.FT	TOTAL AREA
SHOP 09	GROUND FLOOR	1625.84 ft²	211.22 ft²	1837.06 ft²

SAKURA

GARDENS



UNIT DETAIL
SCALE: NTS

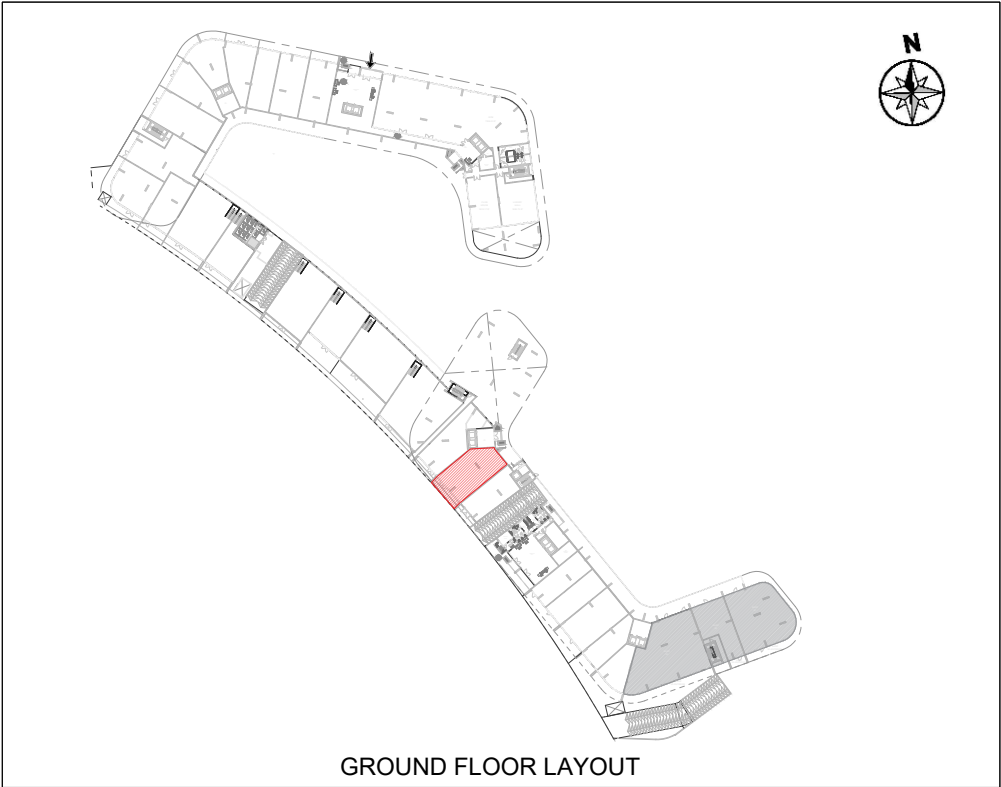


KEY PLAN
SCALE: NTS


RETAIL UNIT	LOCATION	SUITE SQ.FT	BALCONY SQ.FT	TOTAL AREA
SHOP 10	GROUND FLOOR	2207.07 ft²	301.61 ft²	2508.68 ft²

SAKURA

GARDENS

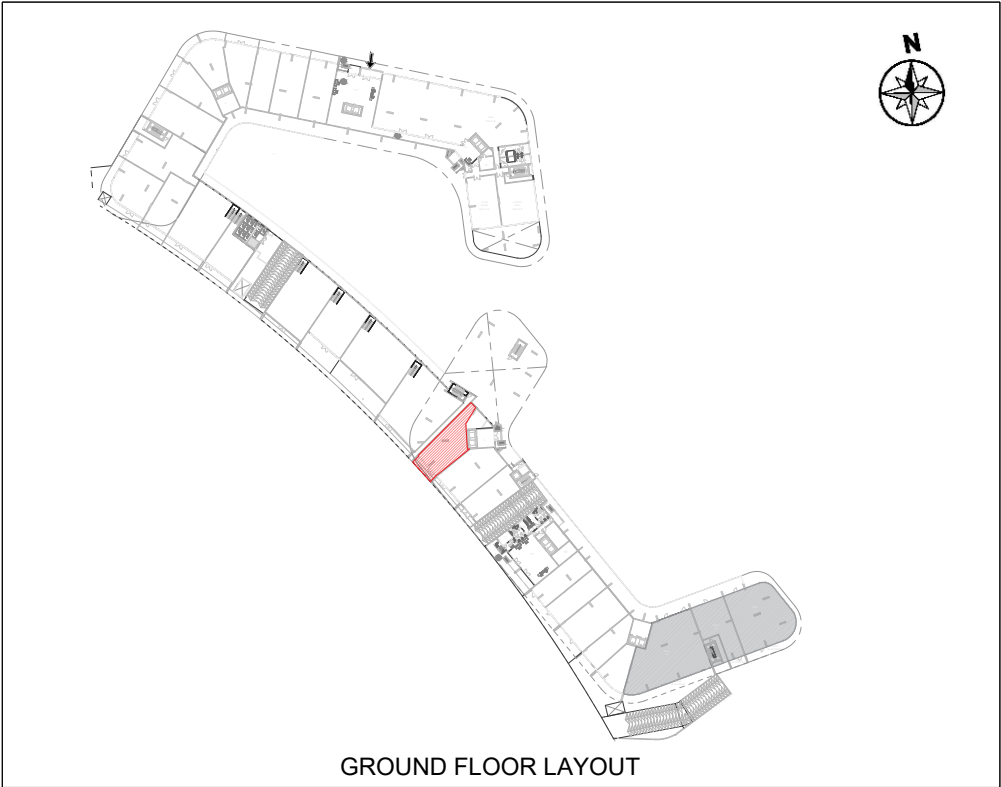

KEY PLAN
SCALE: NTS


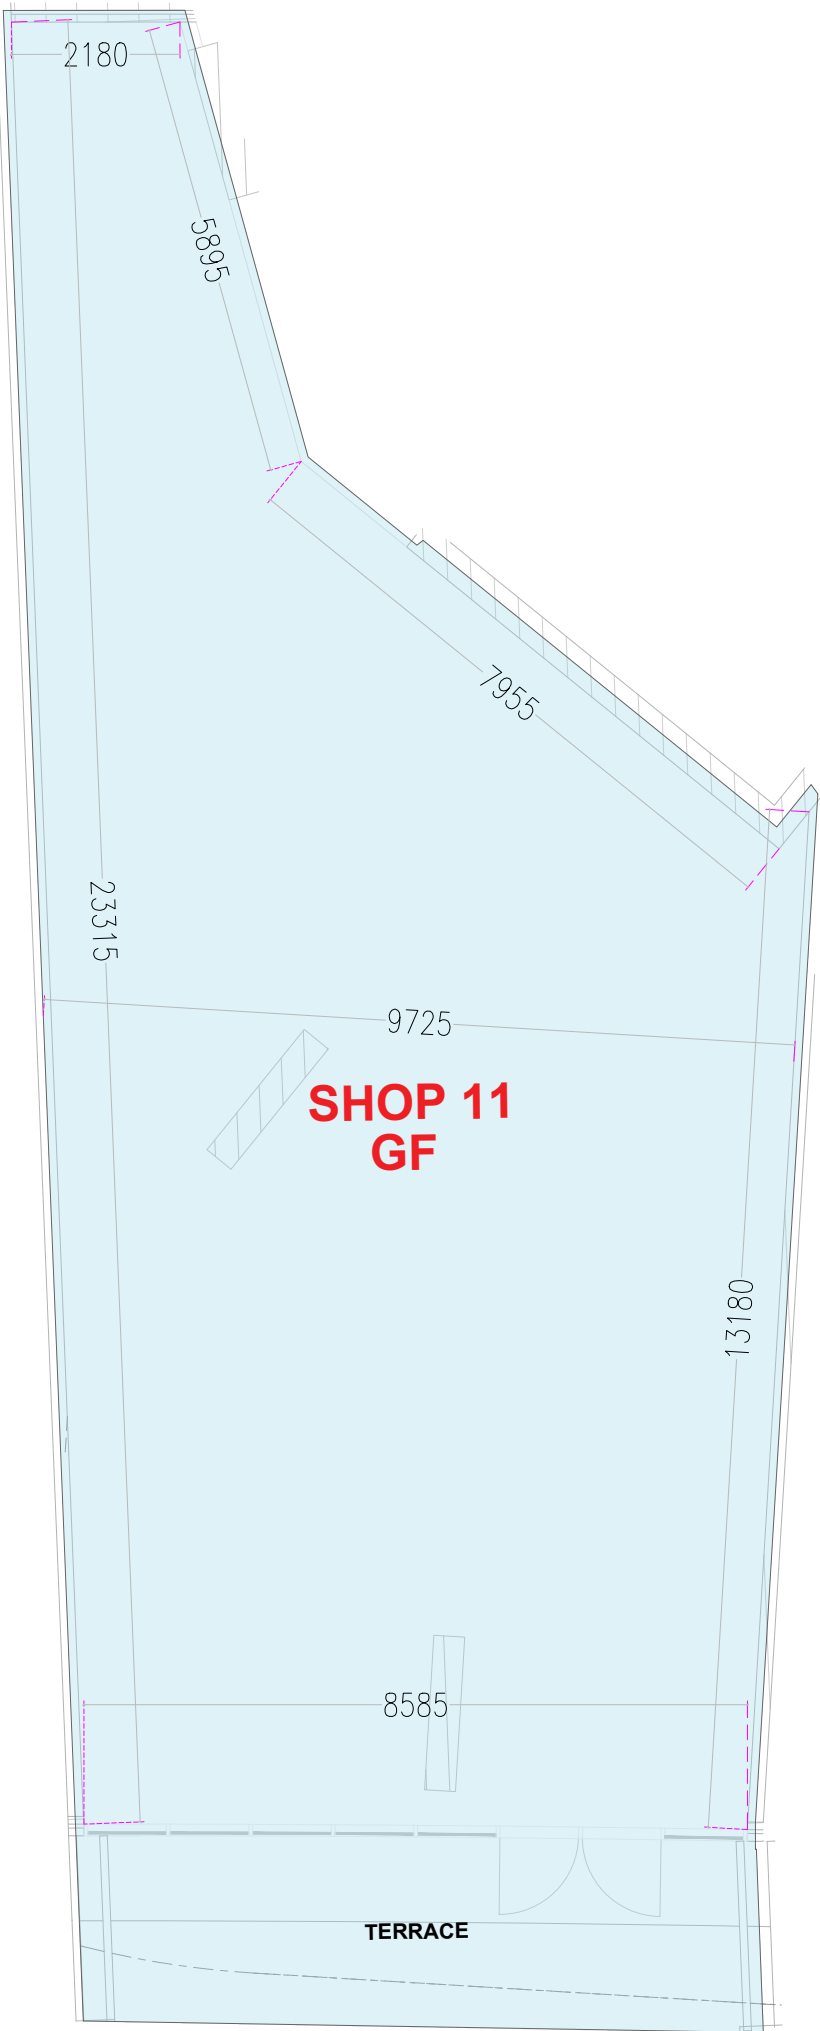


UNIT DETAIL
SCALE: NTS

RETAIL UNIT	LOCATION	SUITE SQ.FT	BALCONY SQ.FT	TOTAL AREA
SHOP 11	GROUND FLOOR	2227.20 ft²	232.56 ft²	2459.76 ft²

SAKURA


GARDENS

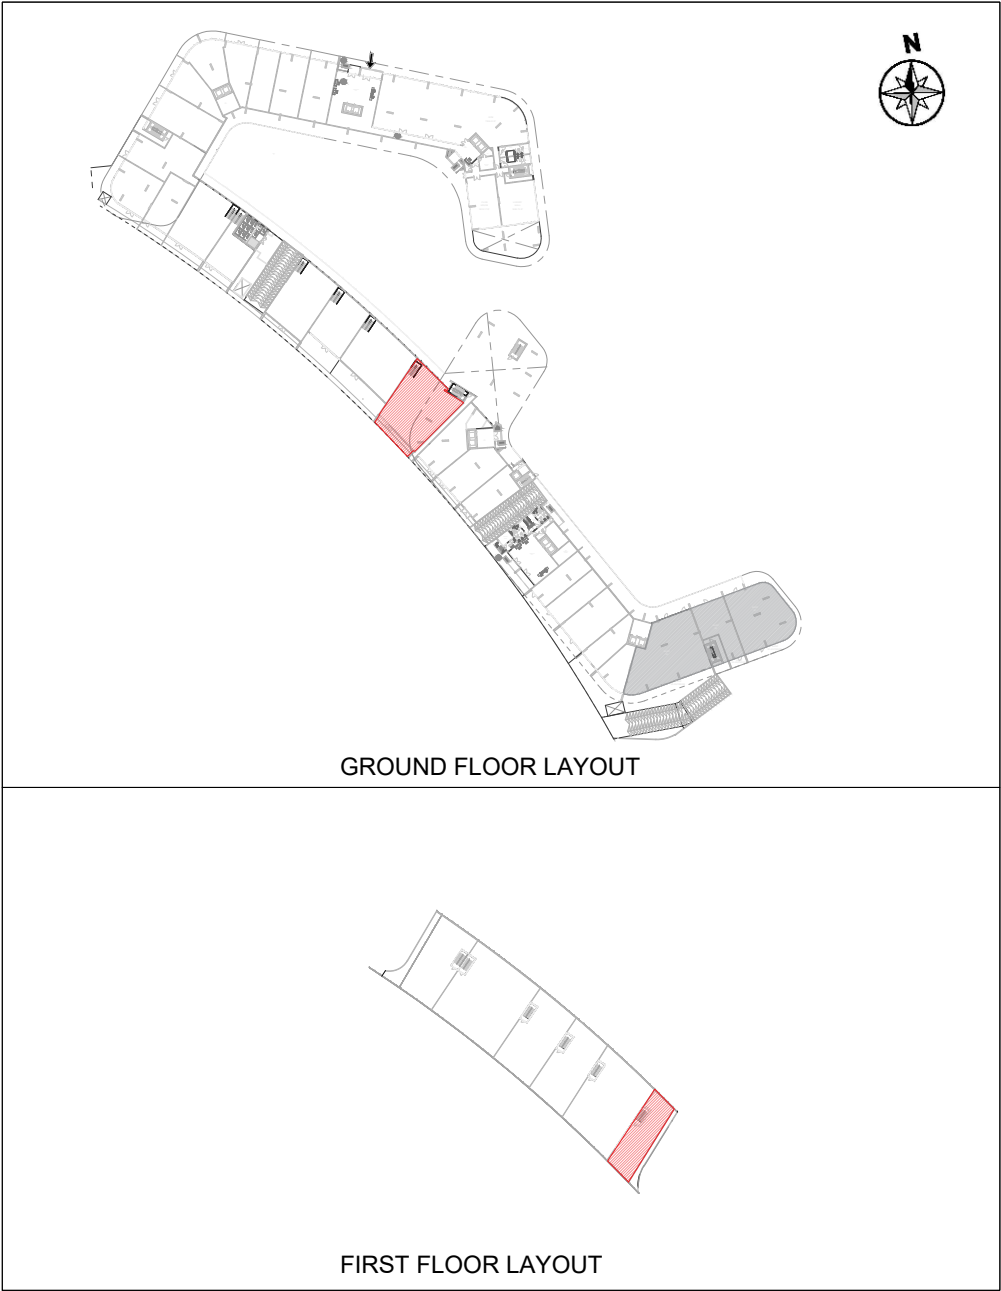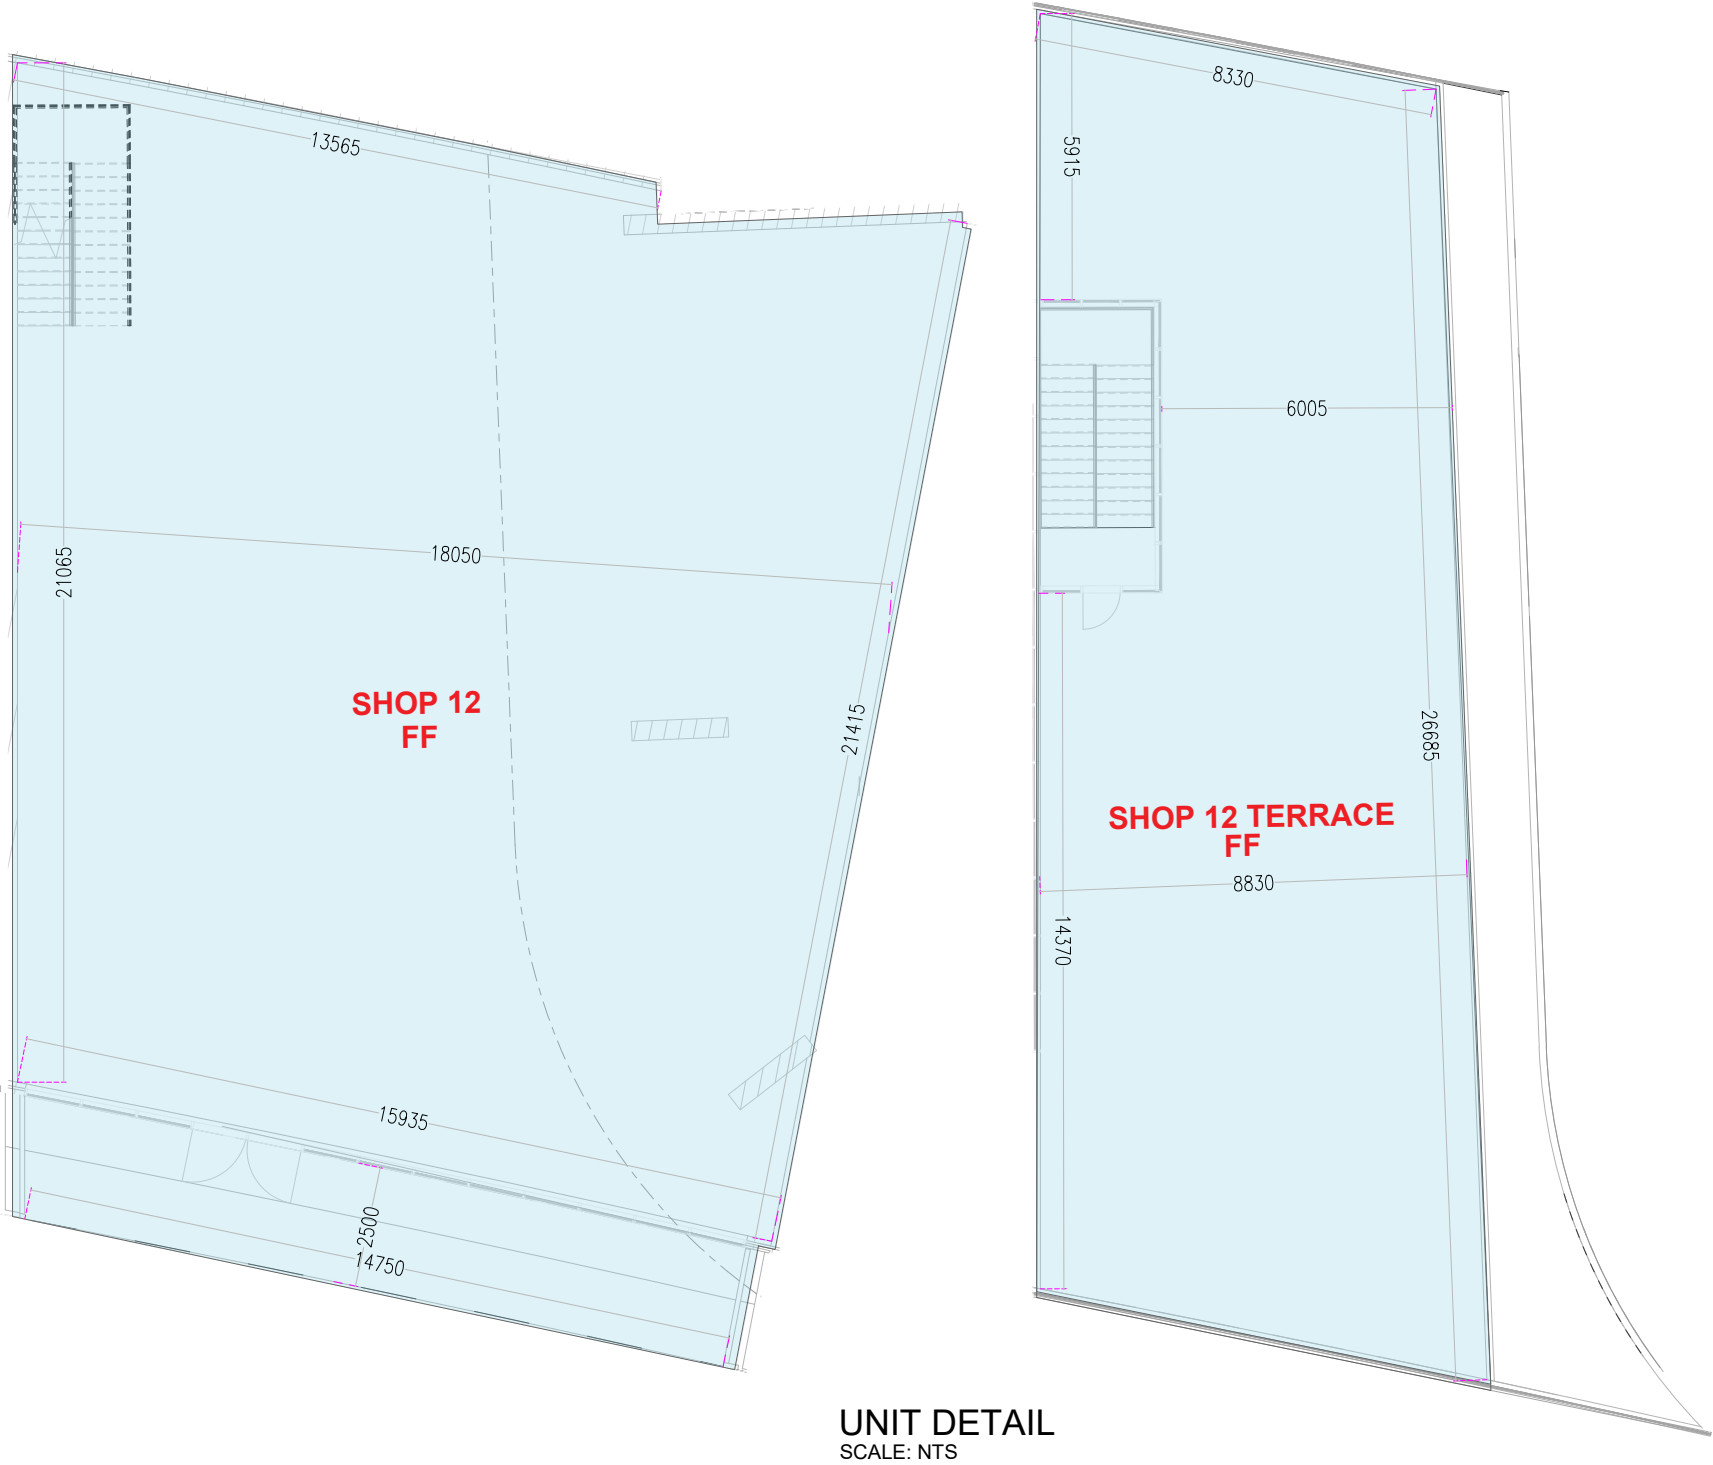


RETAIL UNIT	LOCATION	SUITE SQ.FT	BALCONY SQ.FT	TOTAL AREA
SHOP 12	GROUND FLOOR	4106.51 ft²	2990.98 ft²	7097.49 ft²

SAKURA

GARDENS

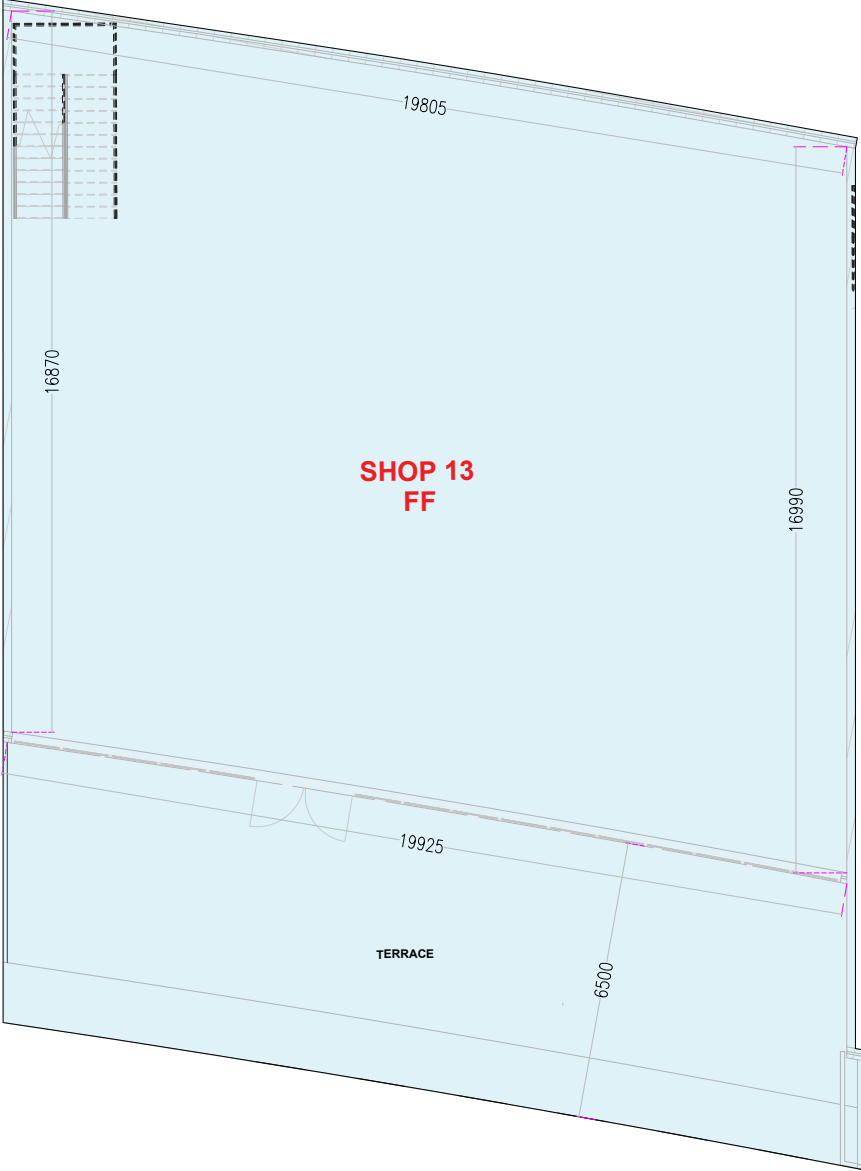

UNIT DETAIL
SCALE: NTS

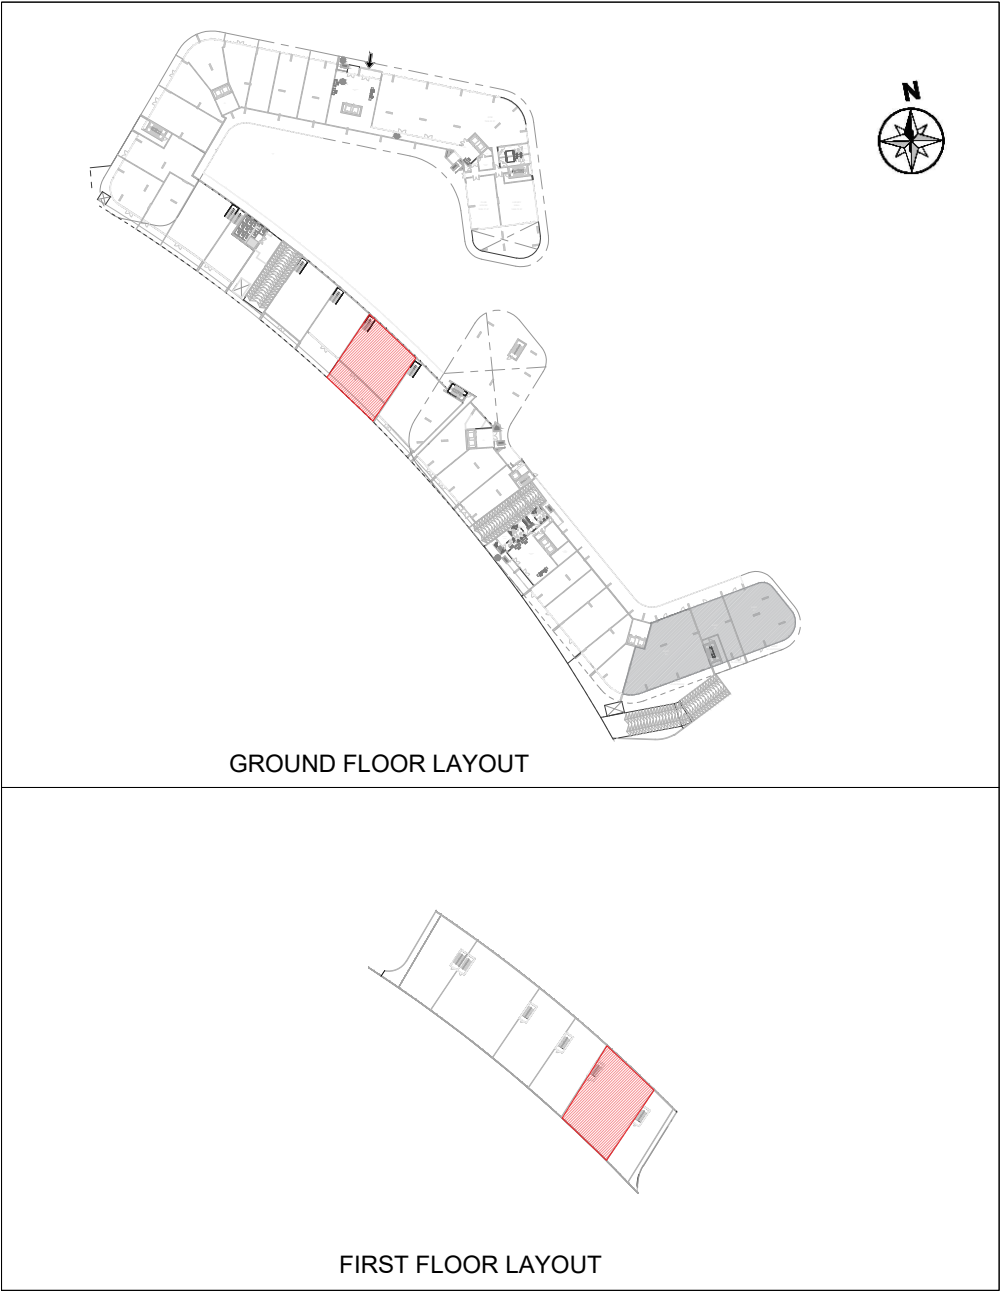


KEY PLAN
SCALE: NTS


RETAIL UNIT	LOCATION	SUITE SQ.FT	BALCONY SQ.FT	TOTAL AREA
SHOP 13	GROUND FLOOR	3706.42 ft²	6955.68 ft²	10662.10 ft²

SAKURA

GARDENS

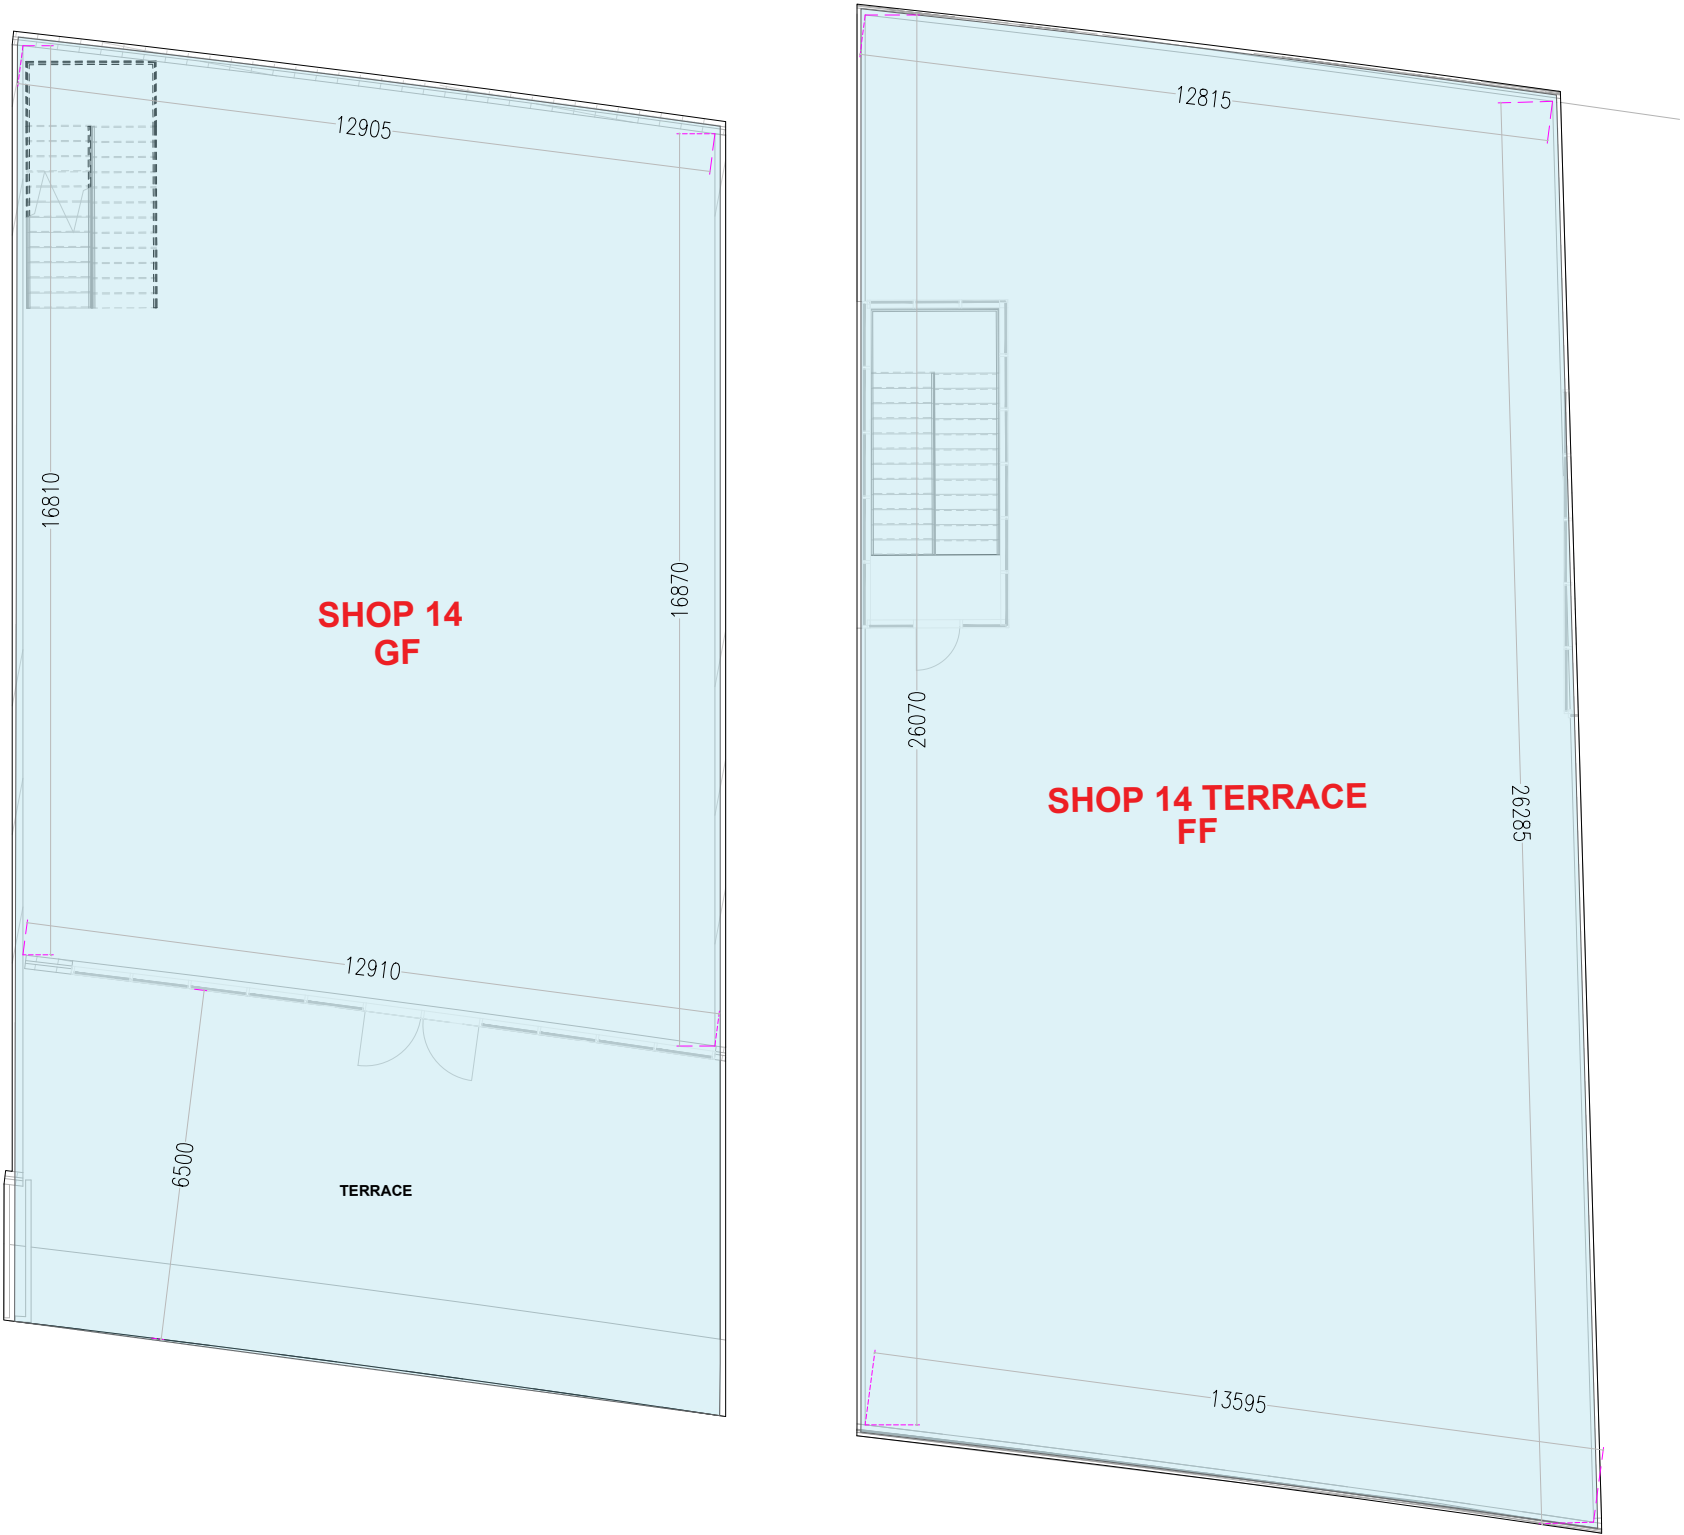

UNIT DETAIL
SCALE: NTS

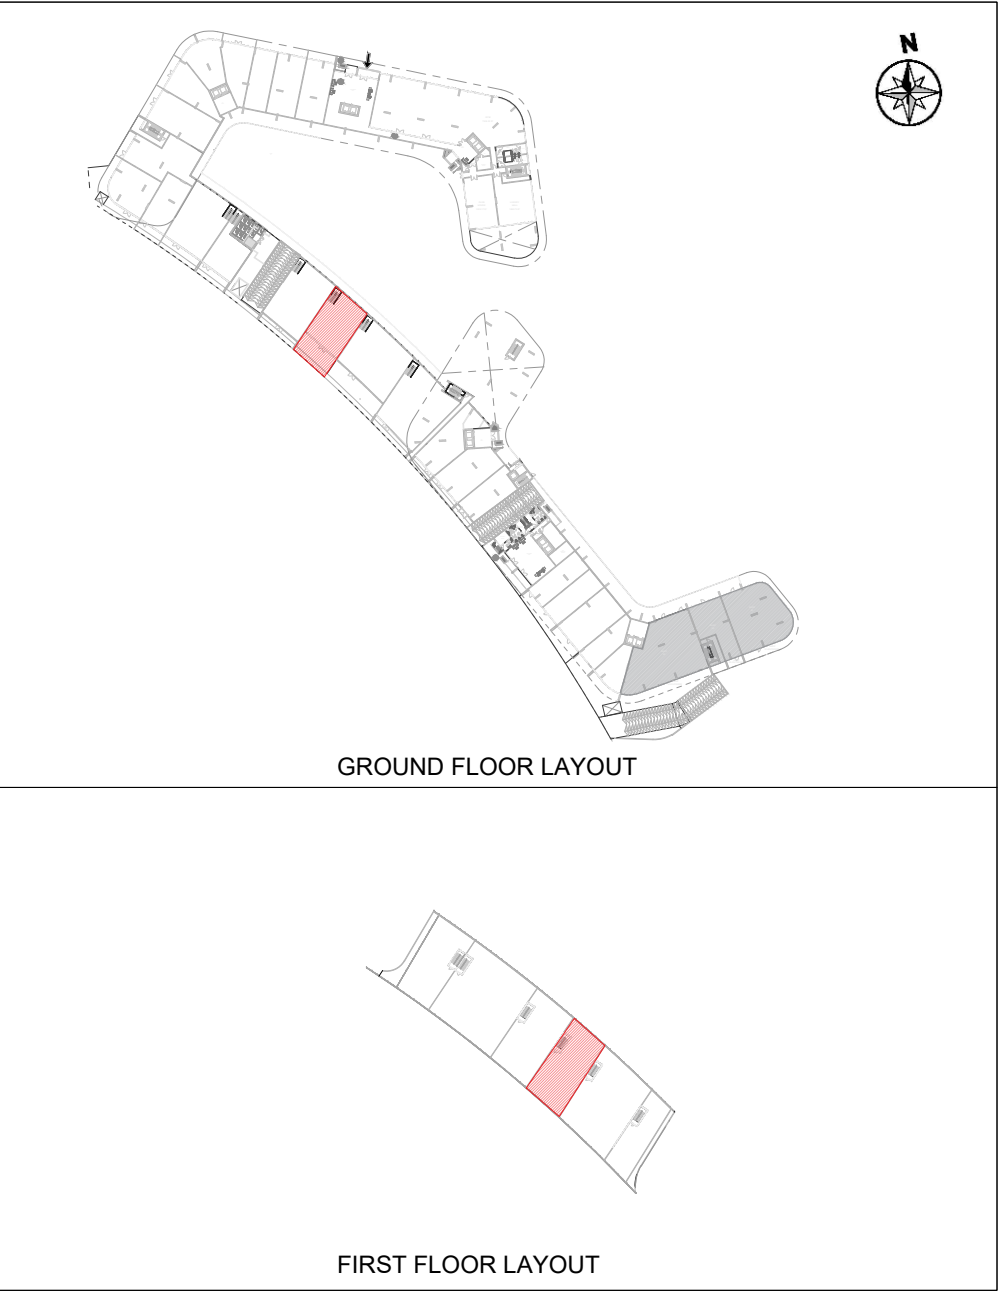


KEY PLAN
SCALE: NTS


RETAIL UNIT	LOCATION	SUITE SQ.FT	BALCONY SQ.FT	TOTAL AREA
SHOP 14	GROUND FLOOR	2426.94 ft²	4684.54 ft²	7111.48 ft²

SAKURA

GARDENS

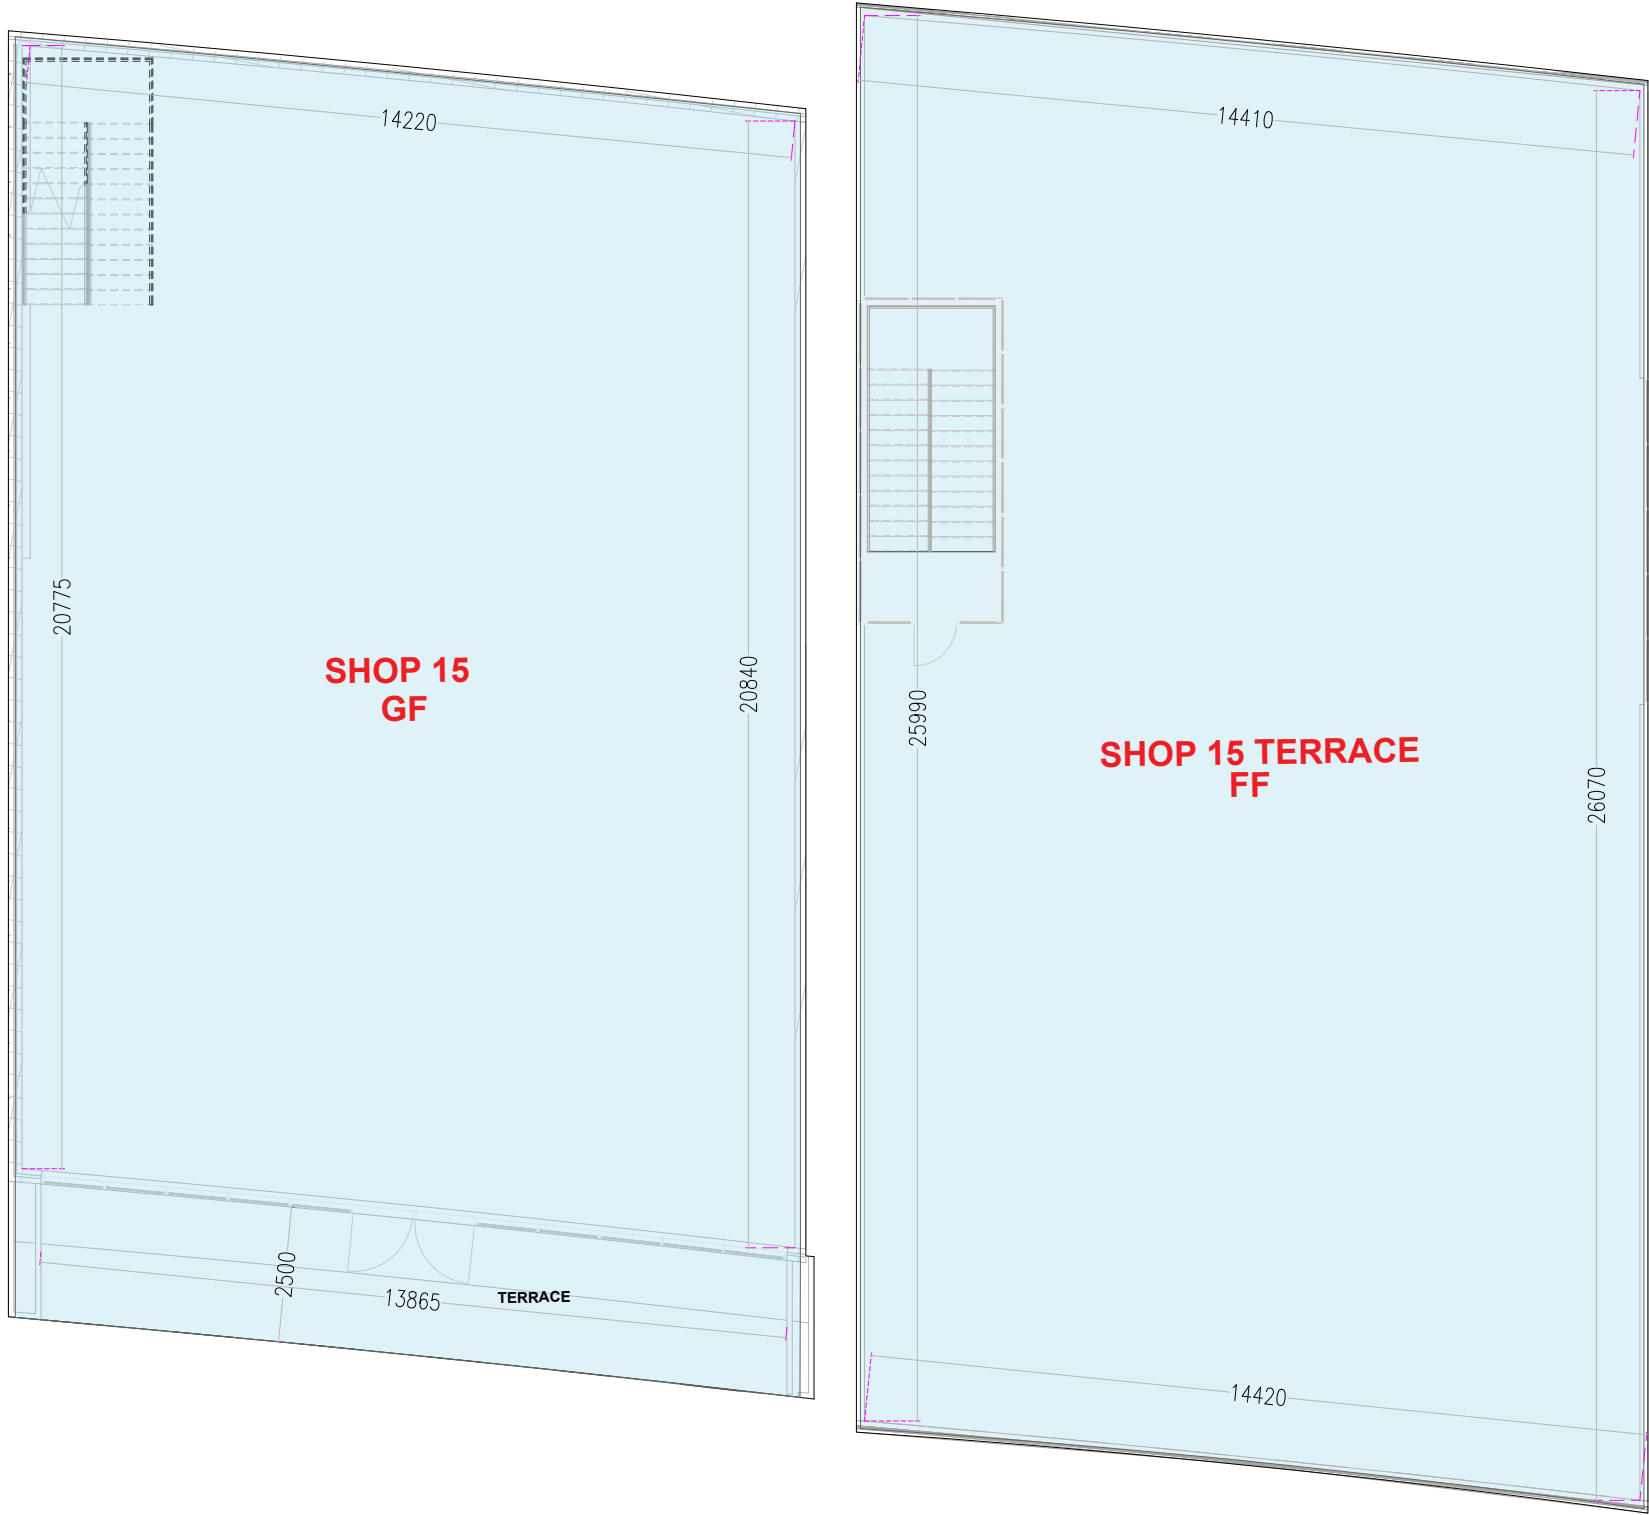

UNIT DETAIL
SCALE: NTS

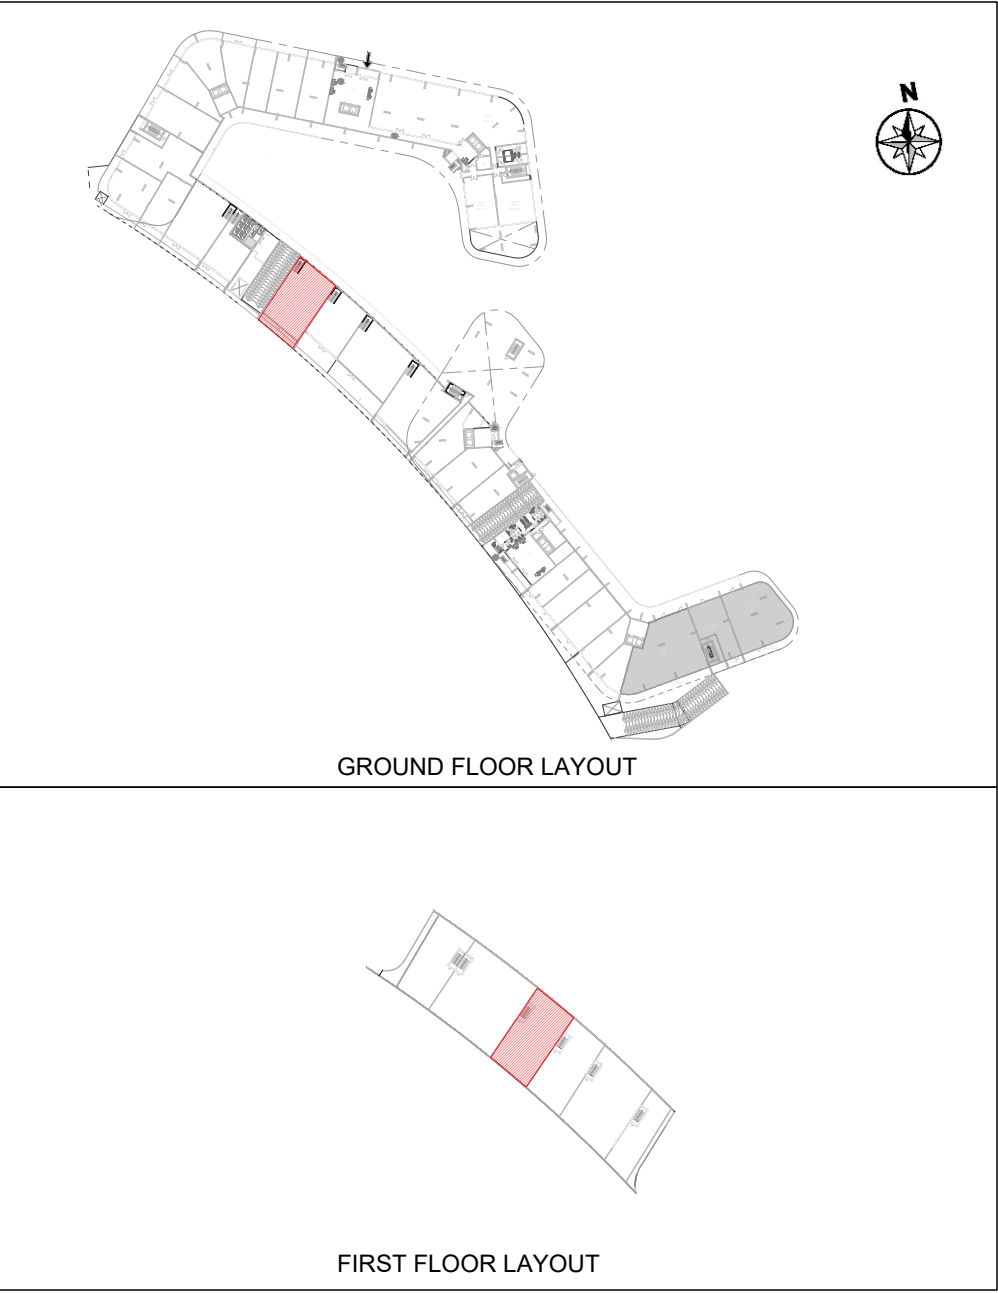


KEY PLAN
SCALE: NTS


RETAIL UNIT	LOCATION	SUITE SQ.FT	BALCONY SQ.FT	TOTAL AREA
SHOP 15	GROUND FLOOR	3363.92 ft²	4504.34 ft²	7868.26 ft²

SAKURA

GARDENS

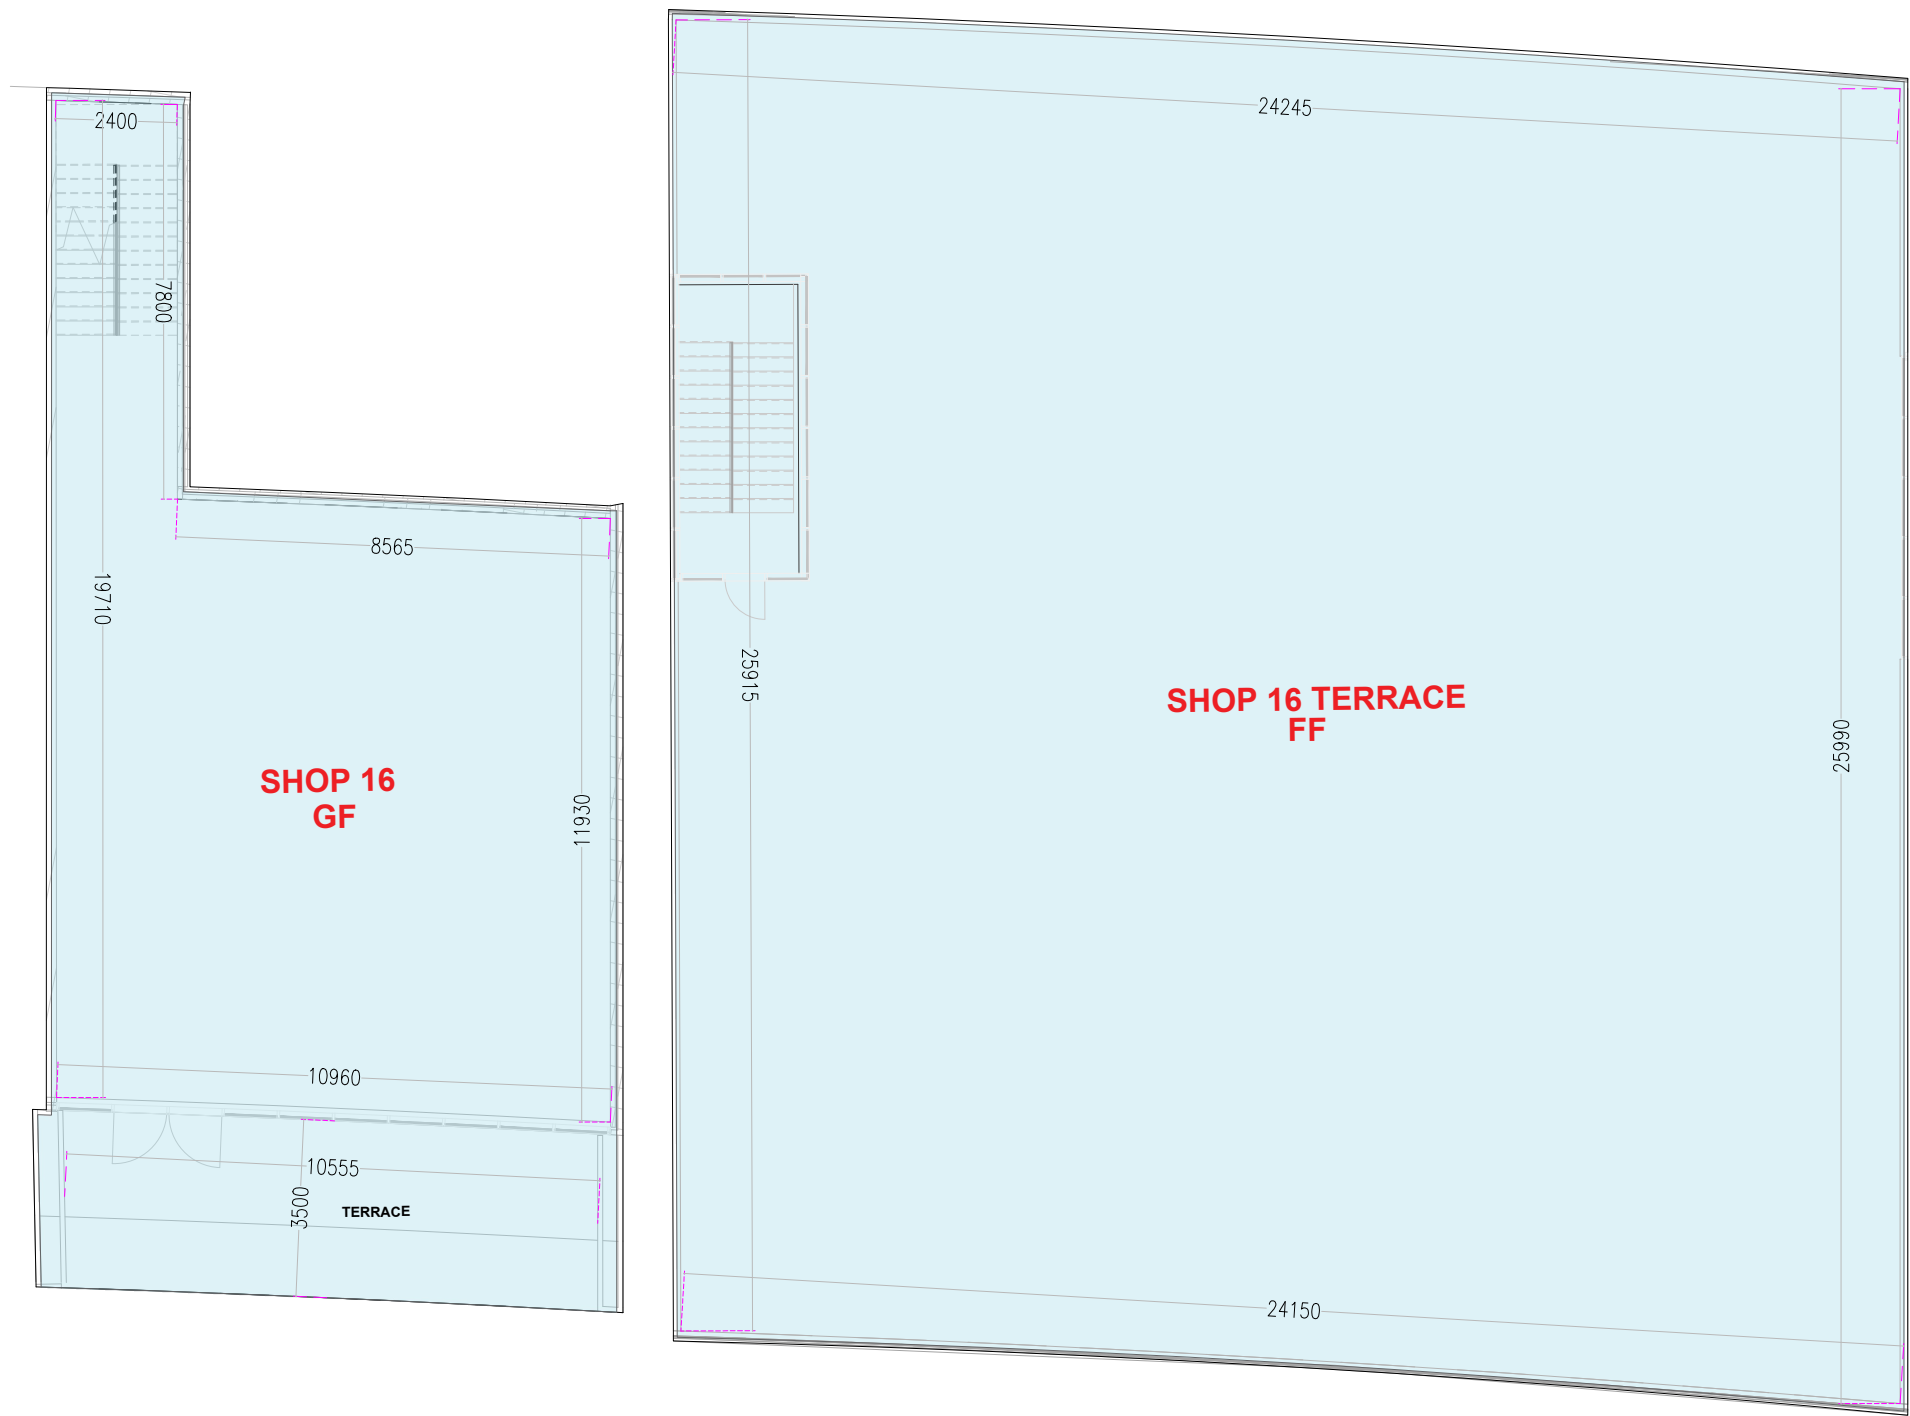

UNIT DETAIL
SCALE: NTS

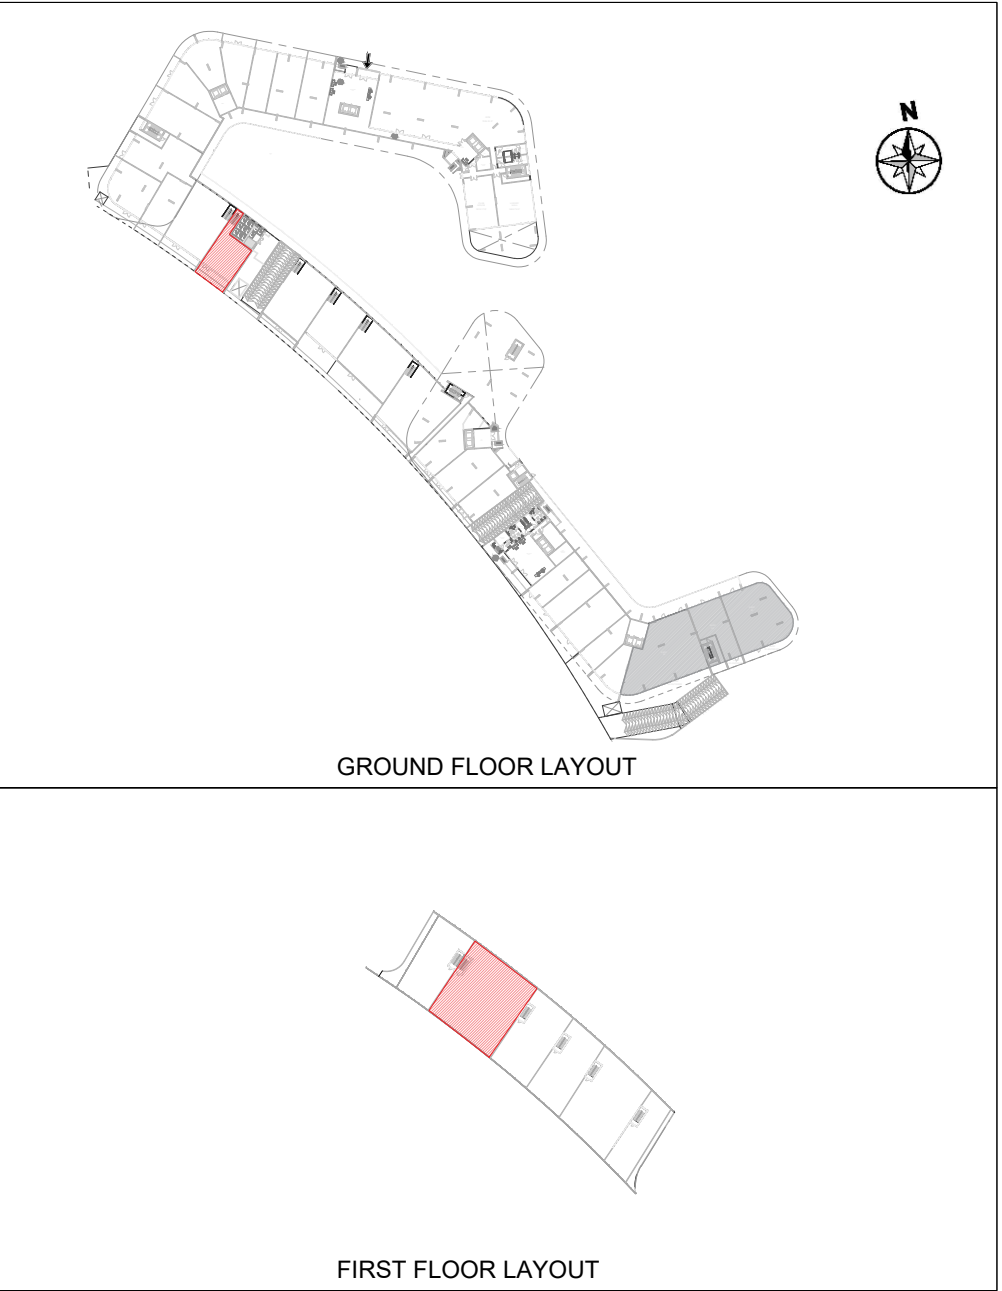


KEY PLAN
SCALE: NTS


RETAIL UNIT	LOCATION	SUITE SQ.FT	BALCONY SQ.FT	TOTAL AREA
SHOP 16	GROUND FLOOR	3363.92 ft²	4504.34 ft²	7868.26 ft²

SAKURA

GARDENS

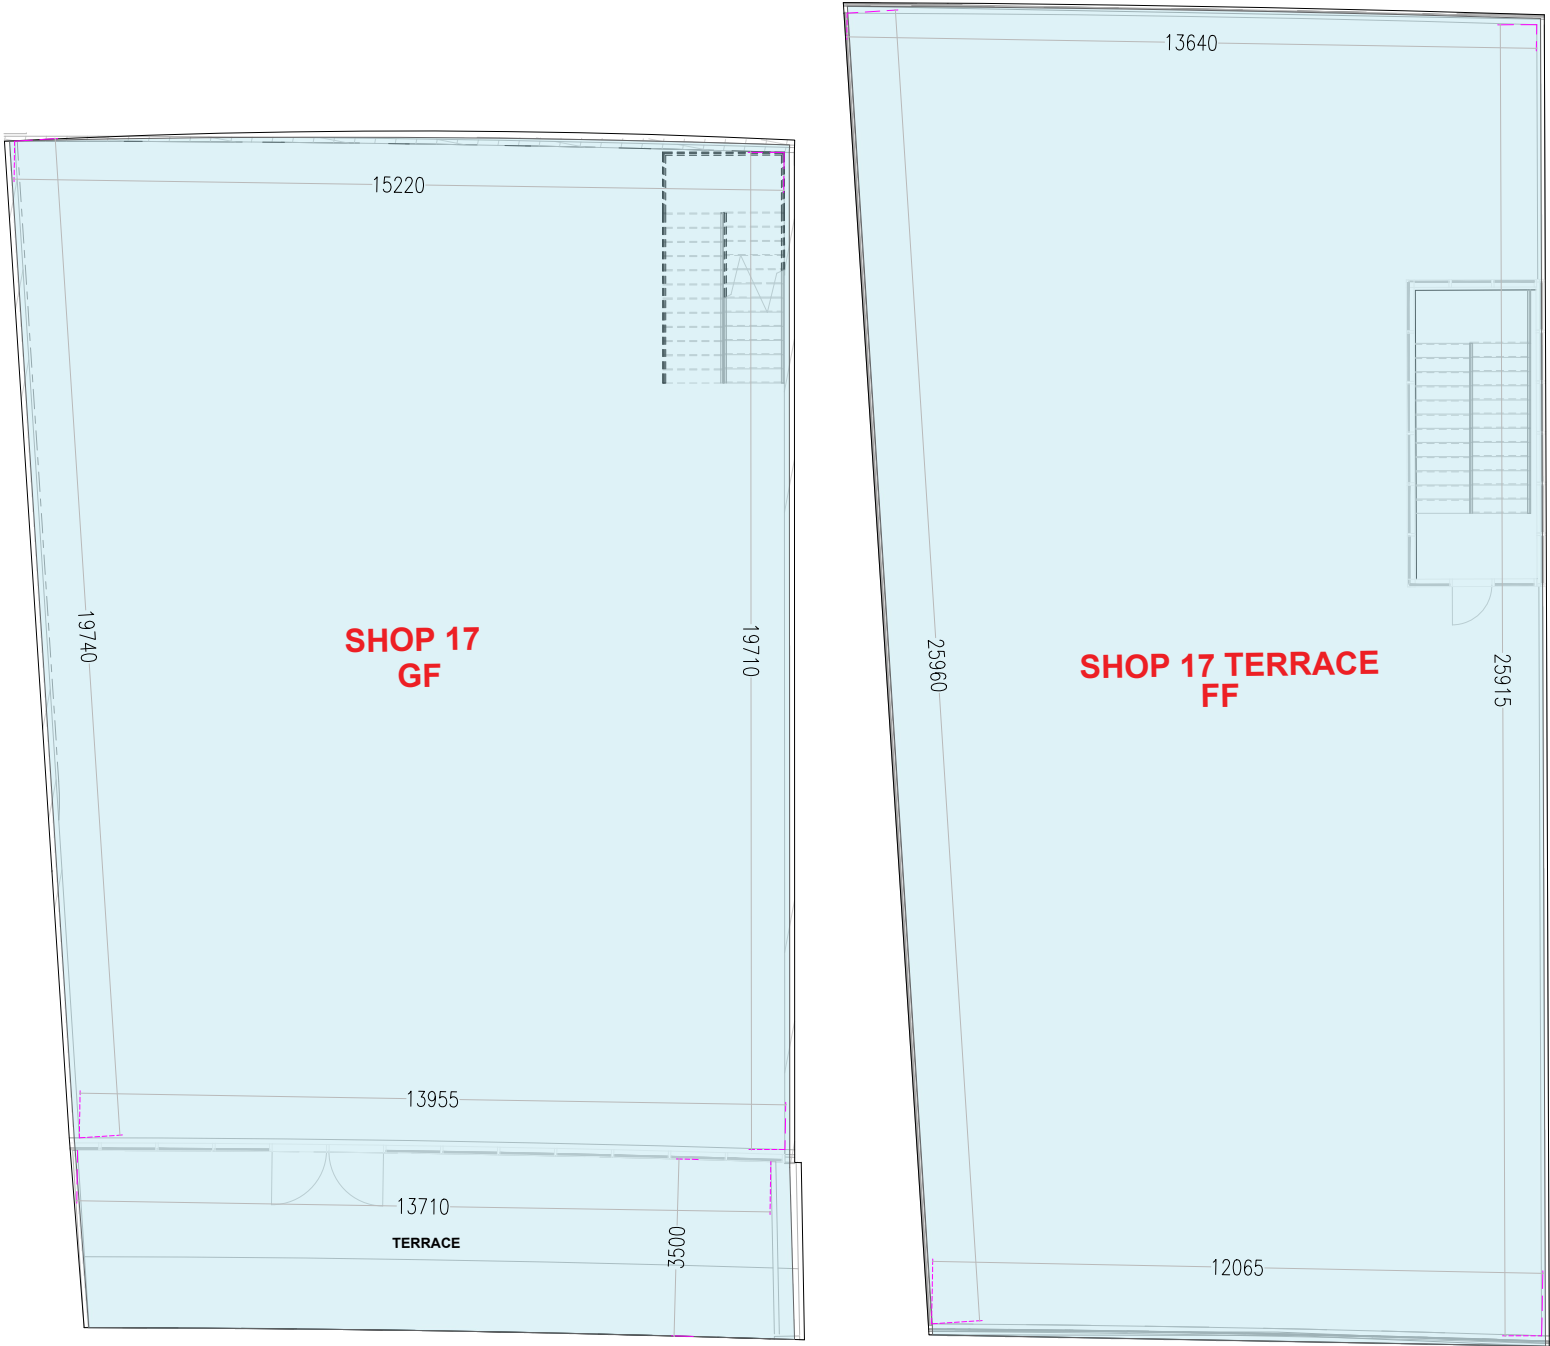

UNIT DETAIL
SCALE: NTS

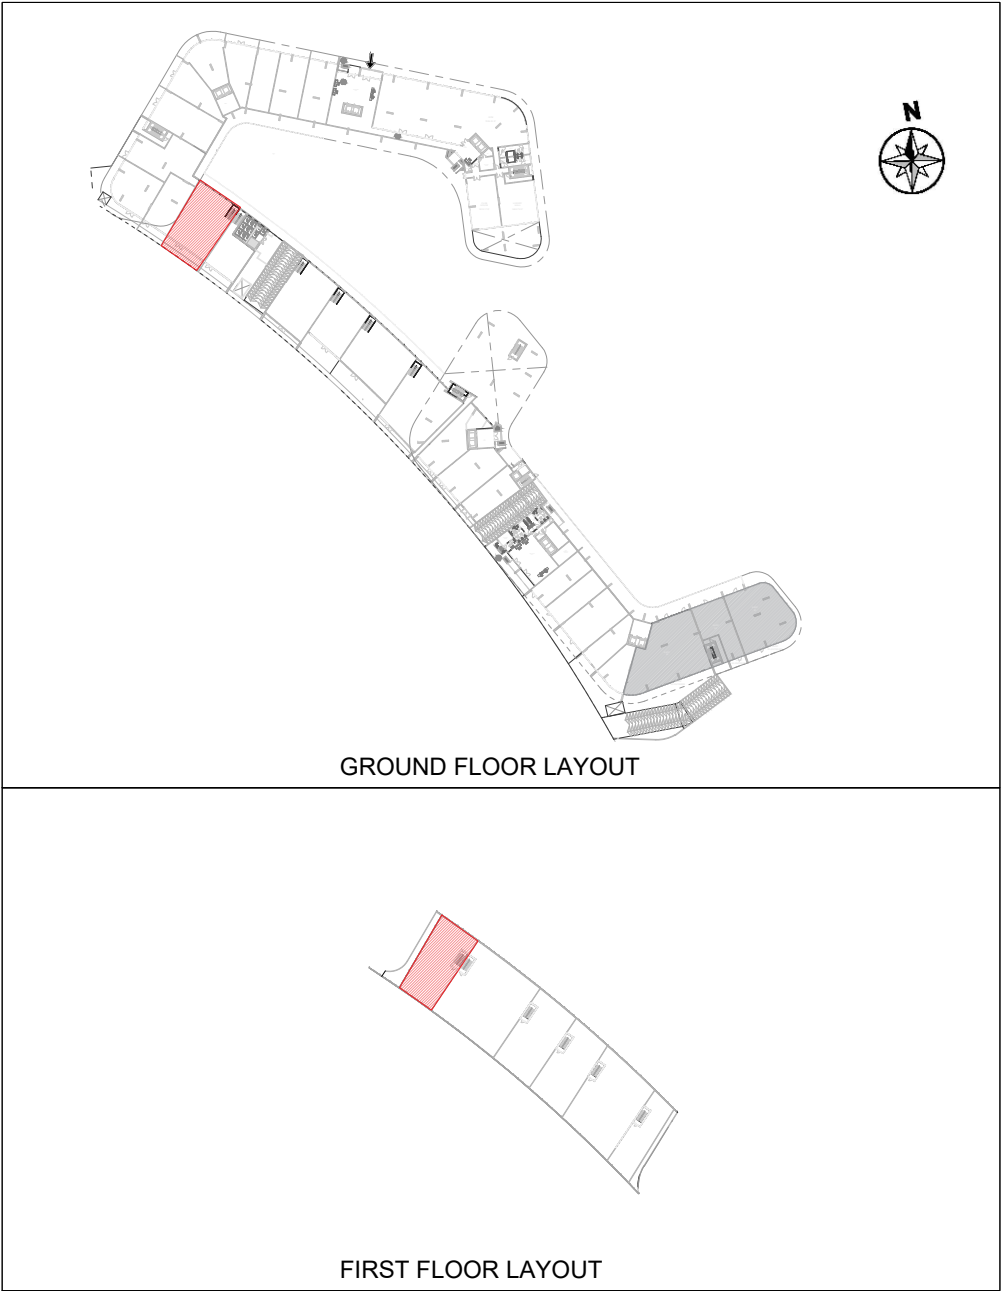

KEY PLAN
SCALE: NTS


RETAIL UNIT	LOCATION	SUITE SQ.FT	BALCONY SQ.FT	TOTAL AREA
SHOP 17	GROUND FLOOR	2558.30 ft²	3495.91 ft²	6054.21 ft²

SAKURA

GARDENS



UNIT DETAIL
SCALE: NTS

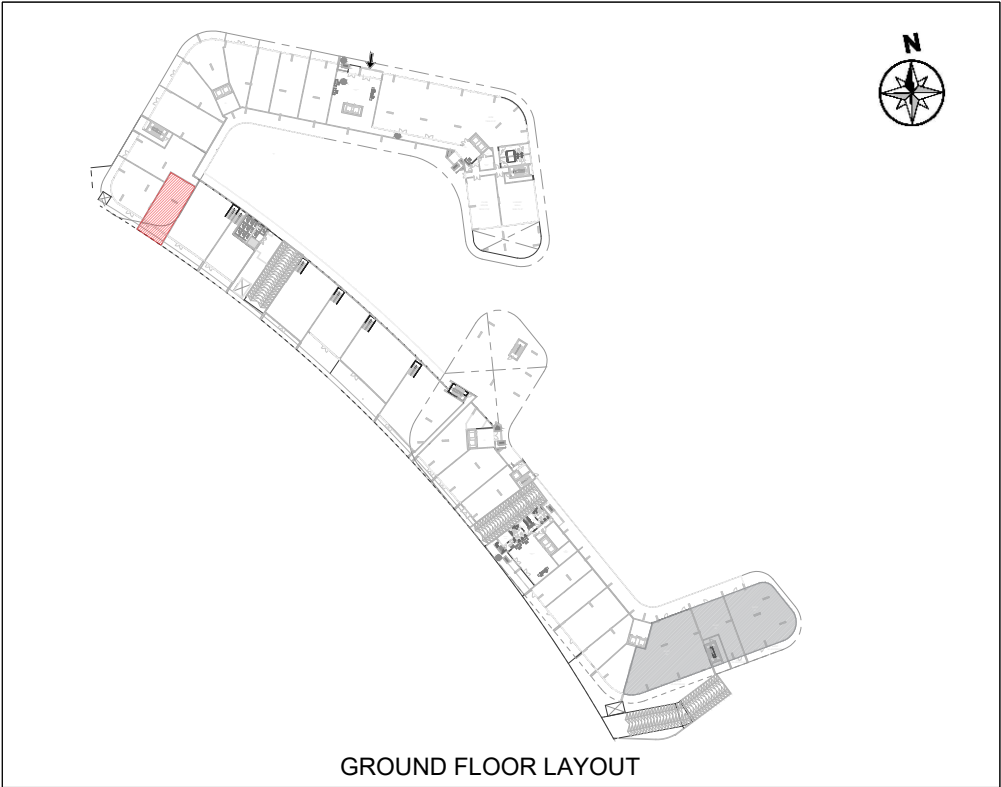


KEY PLAN
SCALE: NTS


RETAIL UNIT	LOCATION	SUITE SQ.FT	BALCONY SQ.FT	TOTAL AREA
SHOP 18	GROUND FLOOR	1644.62 ft²	337.88 ft²	1982.50 ft²

SAKURA

GARDENS

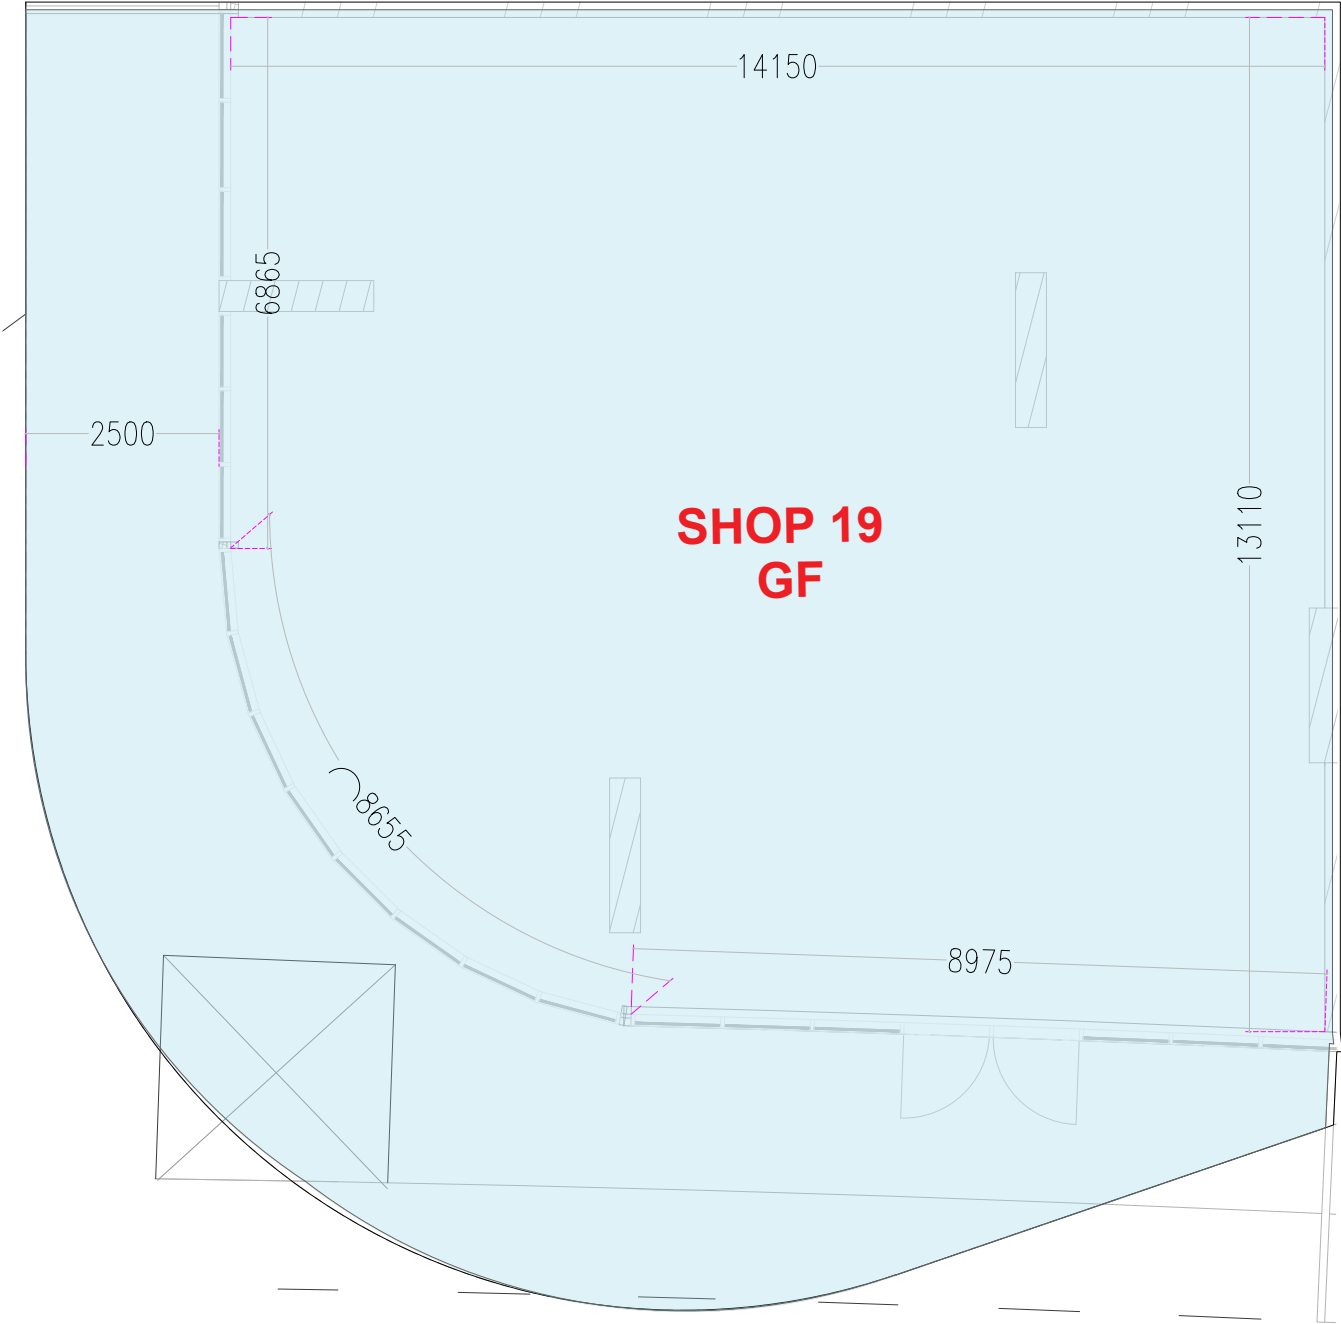

UNIT DETAIL
SCALE: NTS

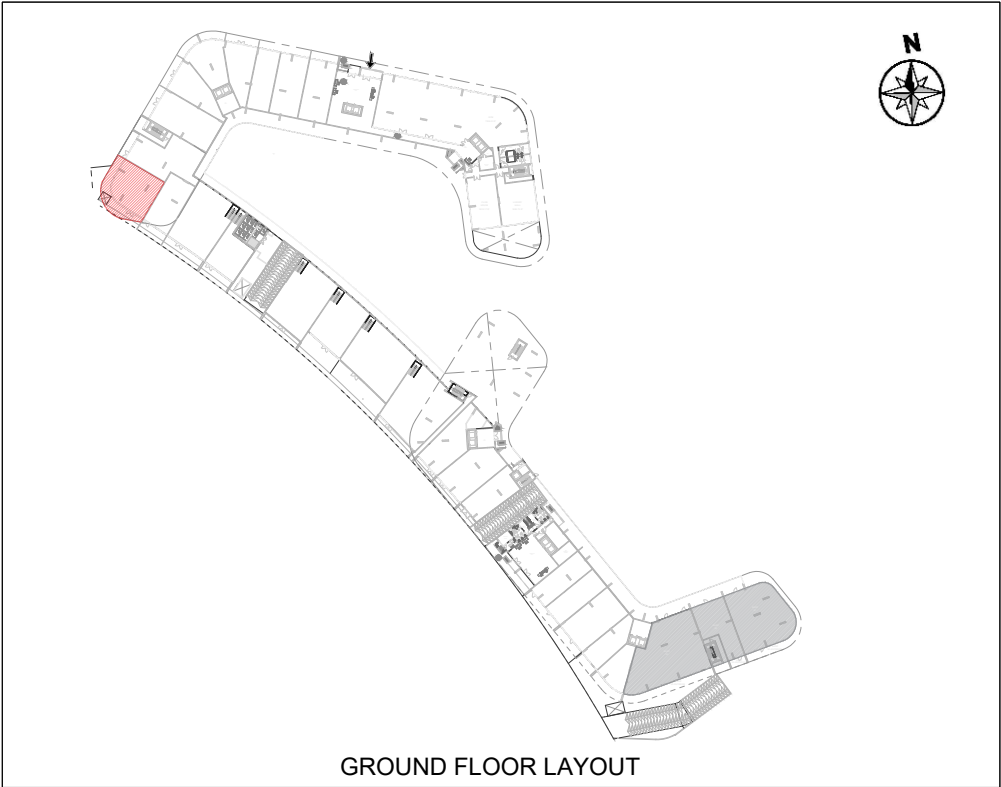


KEY PLAN
SCALE: NTS


RETAIL UNIT	LOCATION	SUITE SQ.FT	BALCONY SQ.FT	TOTAL AREA
SHOP 19	GROUND FLOOR	1974.85 ft²	797.50 ft²	2772.35 ft²

SAKURA

GARDENS

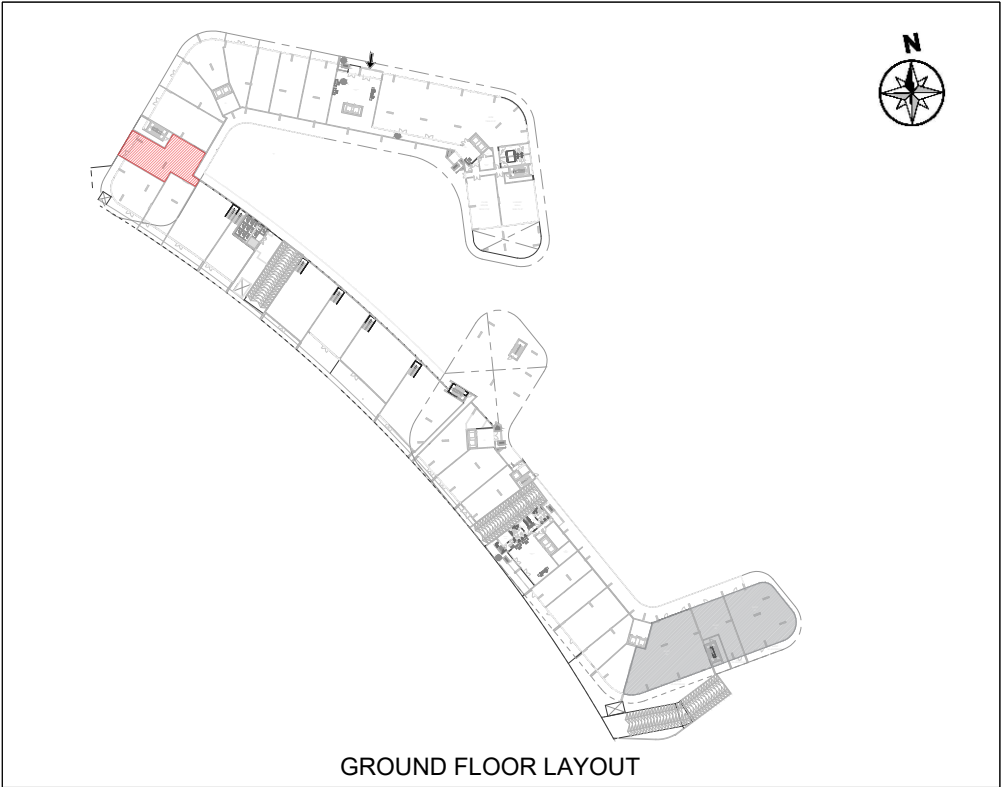

KEY PLAN
SCALE: NTS

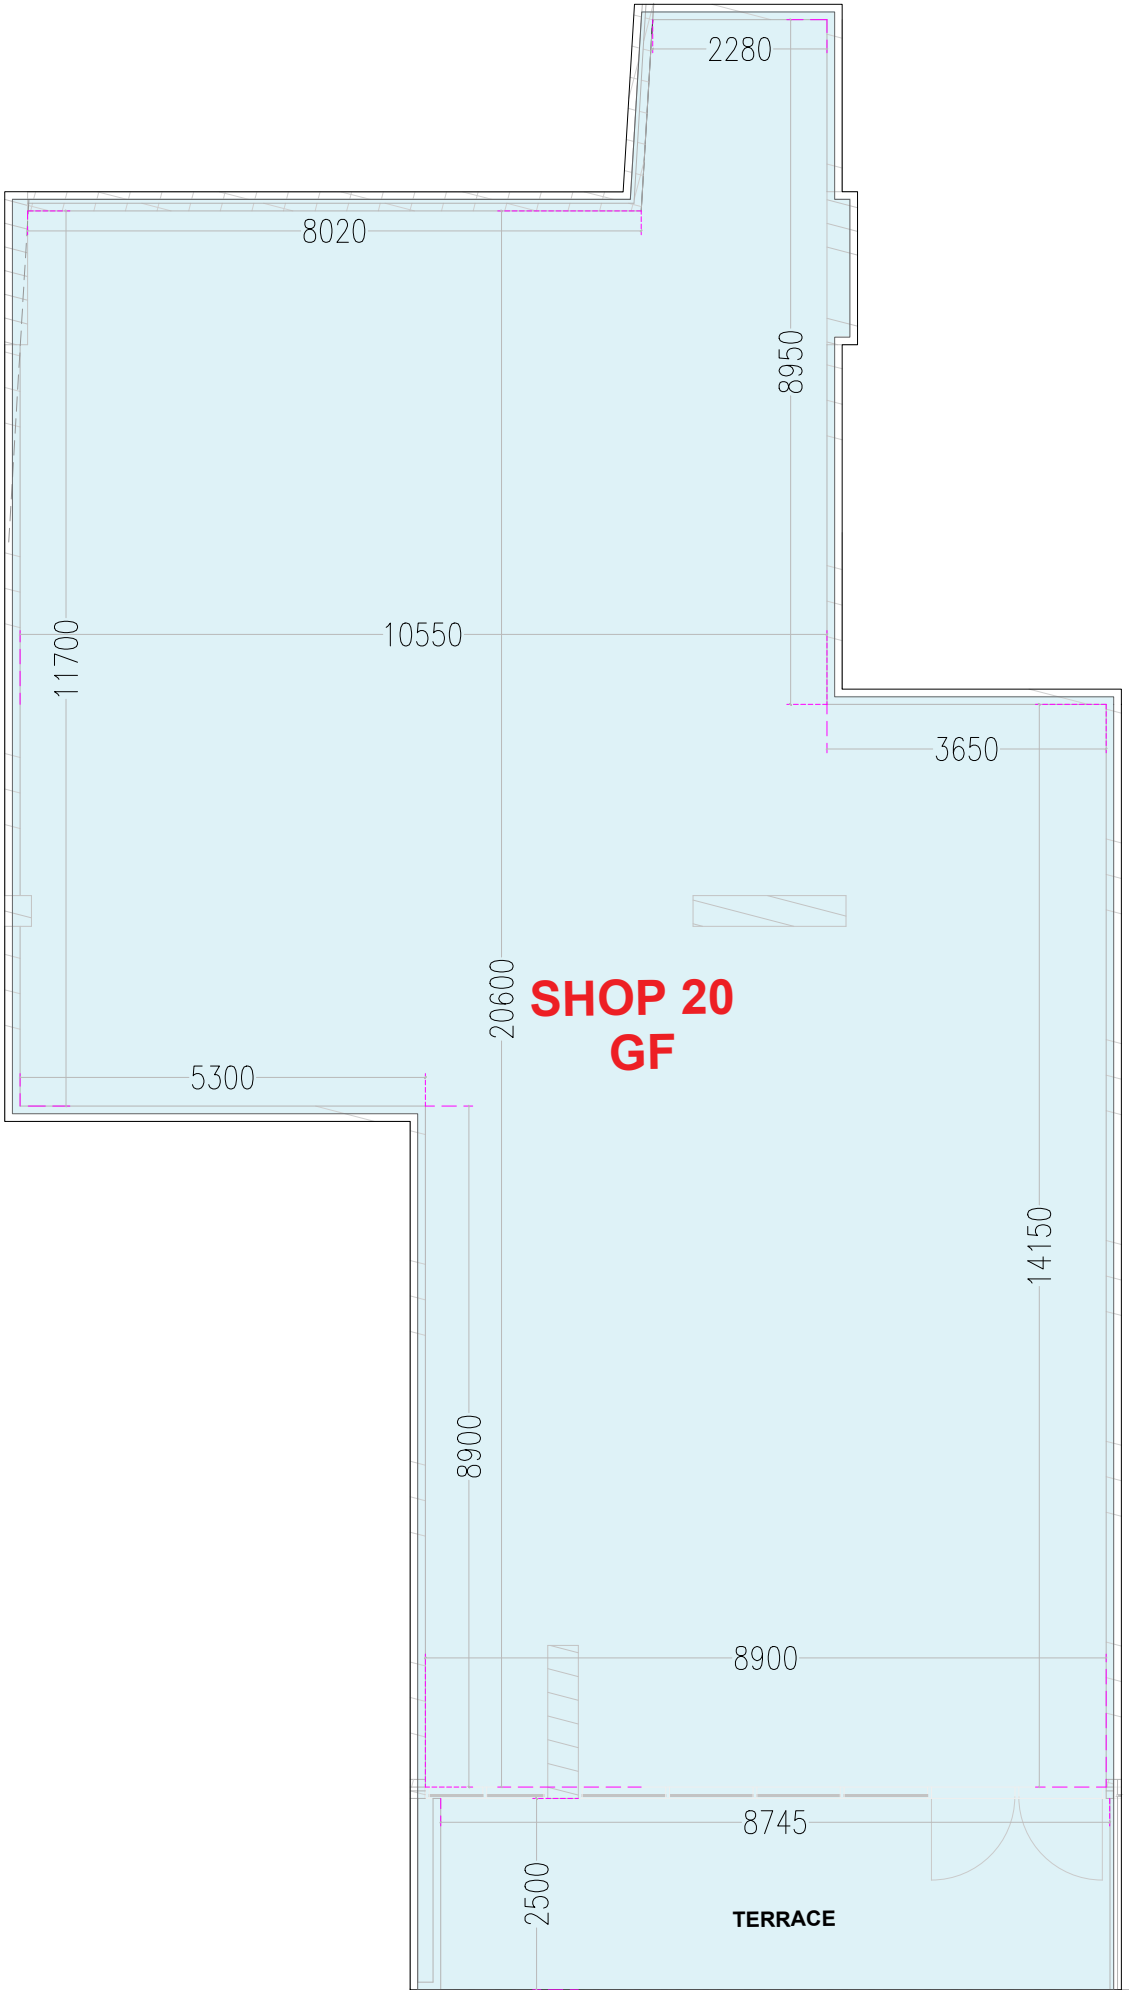


UNIT DETAIL
SCALE: NTS

RETAIL UNIT	LOCATION	SUITE SQ.FT	BALCONY SQ.FT	TOTAL AREA
SHOP 20	GROUND FLOOR	2434.37 ft²	237.67 ft²	2672.03 ft²

SAKURA

GARDENS

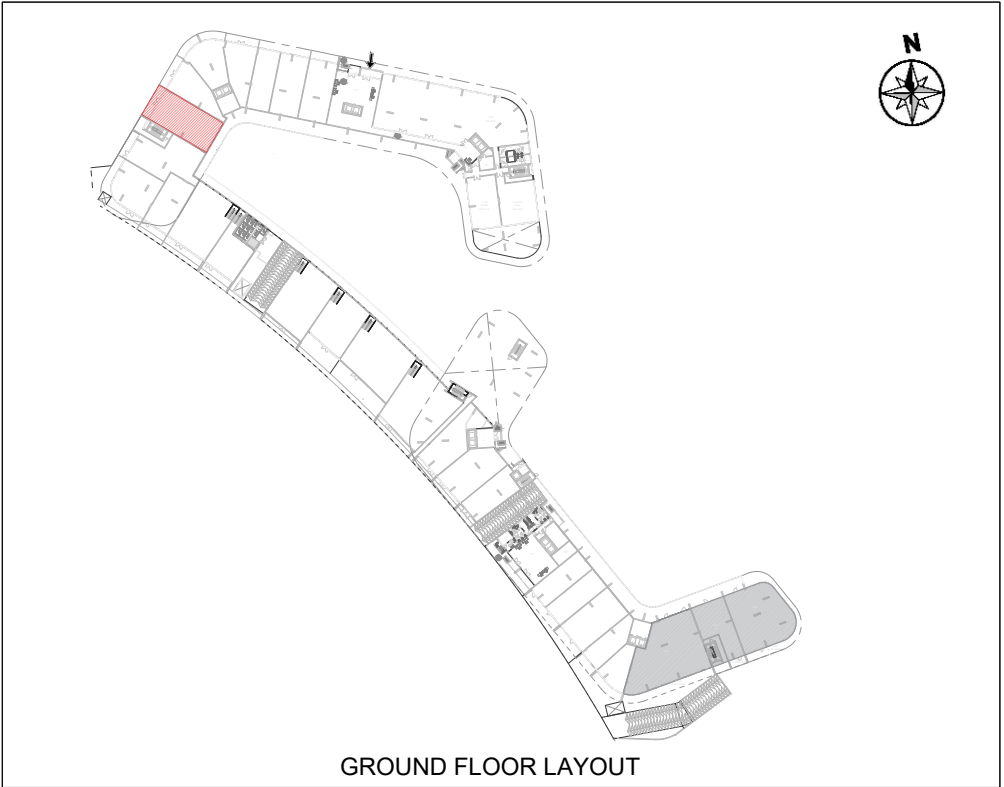

KEY PLAN
SCALE: NTS




UNIT DETAIL
SCALE: NTS

RETAIL UNIT	LOCATION	SUITE SQ.FT	BALCONY SQ.FT	TOTAL AREA
SHOP 21	GROUND FLOOR	2398.31 ft²	283.95 ft²	2682.26 ft²

SAKURA

GARDENS

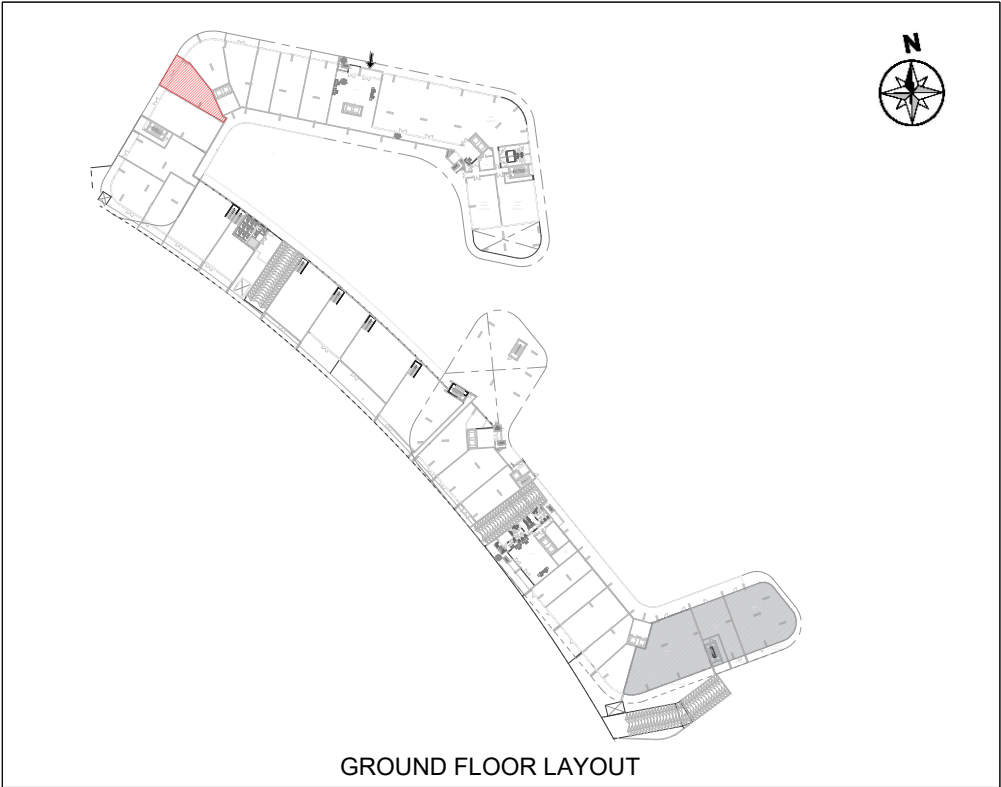

KEY PLAN
SCALE: NTS




UNIT DETAIL
SCALE: NTS


RETAIL UNIT	LOCATION	SUITE SQ.FT	BALCONY SQ.FT	TOTAL AREA
SHOP 22	GROUND FLOOR	1517.60 ft²	290.63 ft²	1808.23 ft²

SAKURA

GARDENS

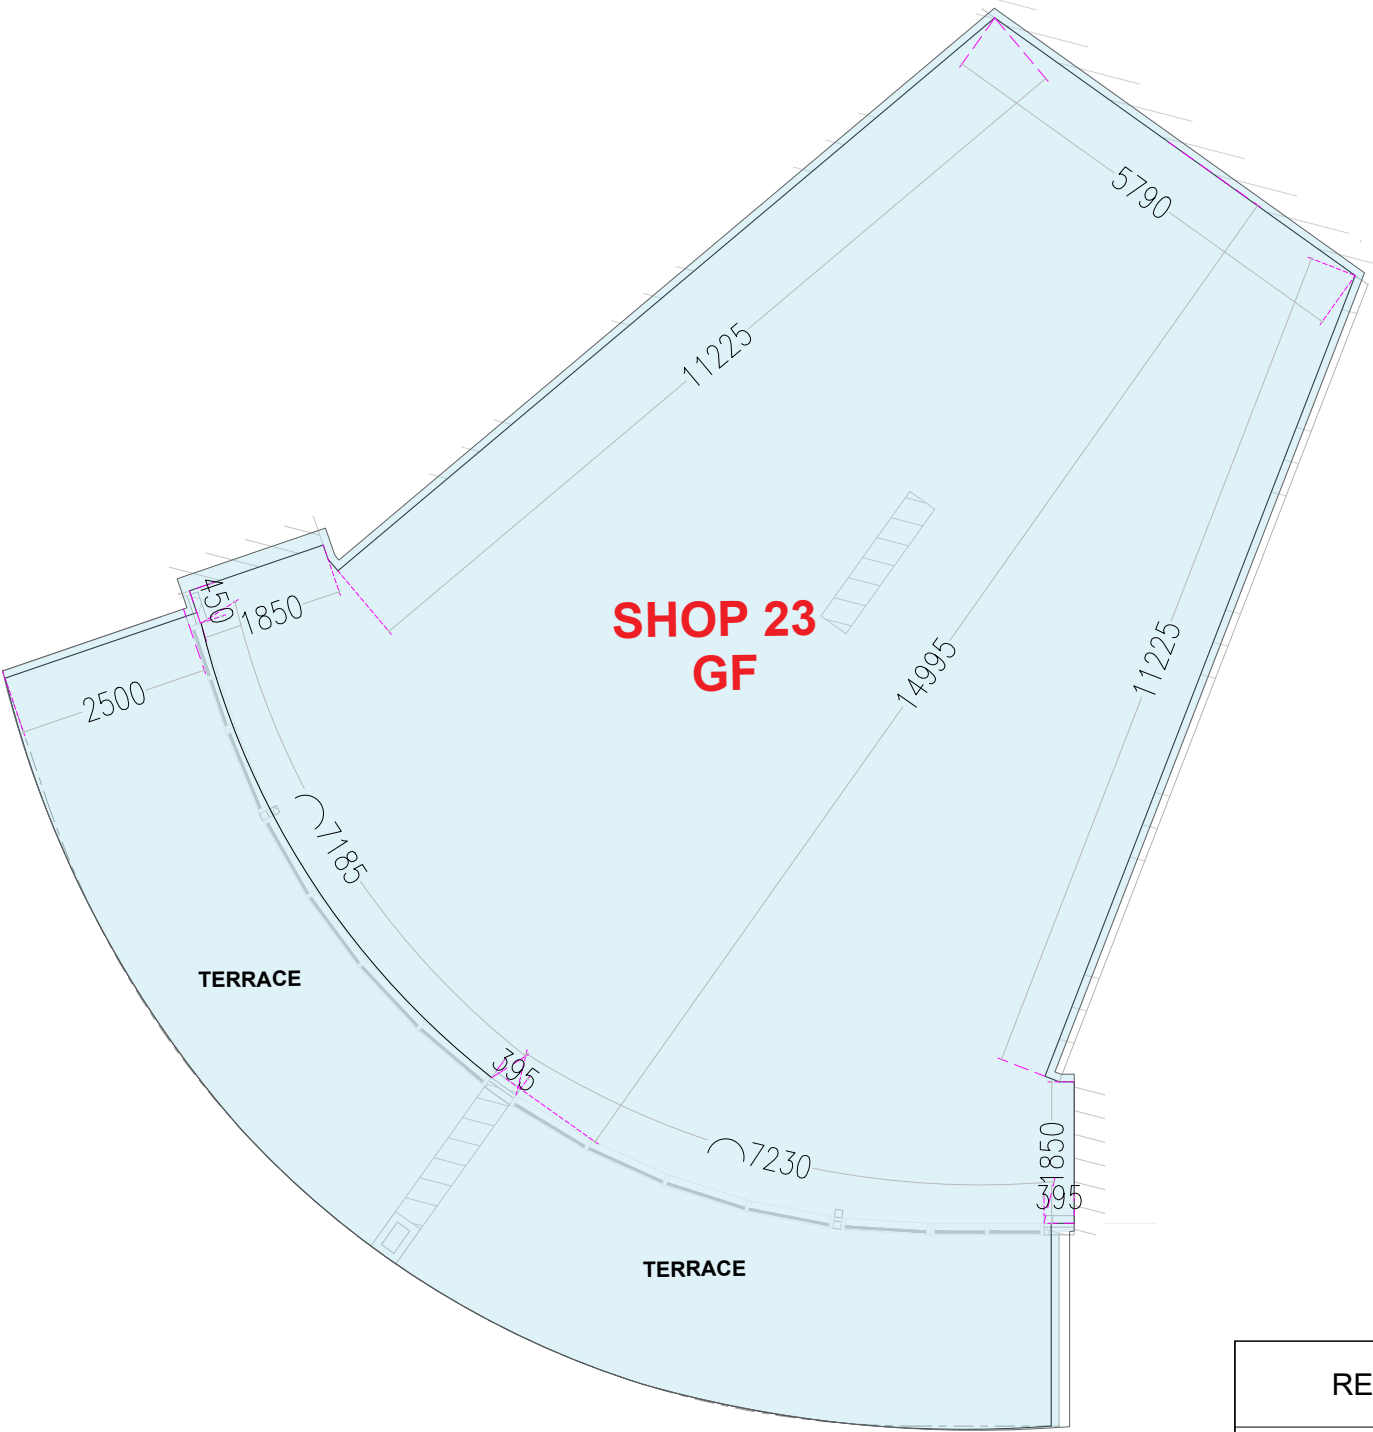

UNIT DETAIL
SCALE: NTS

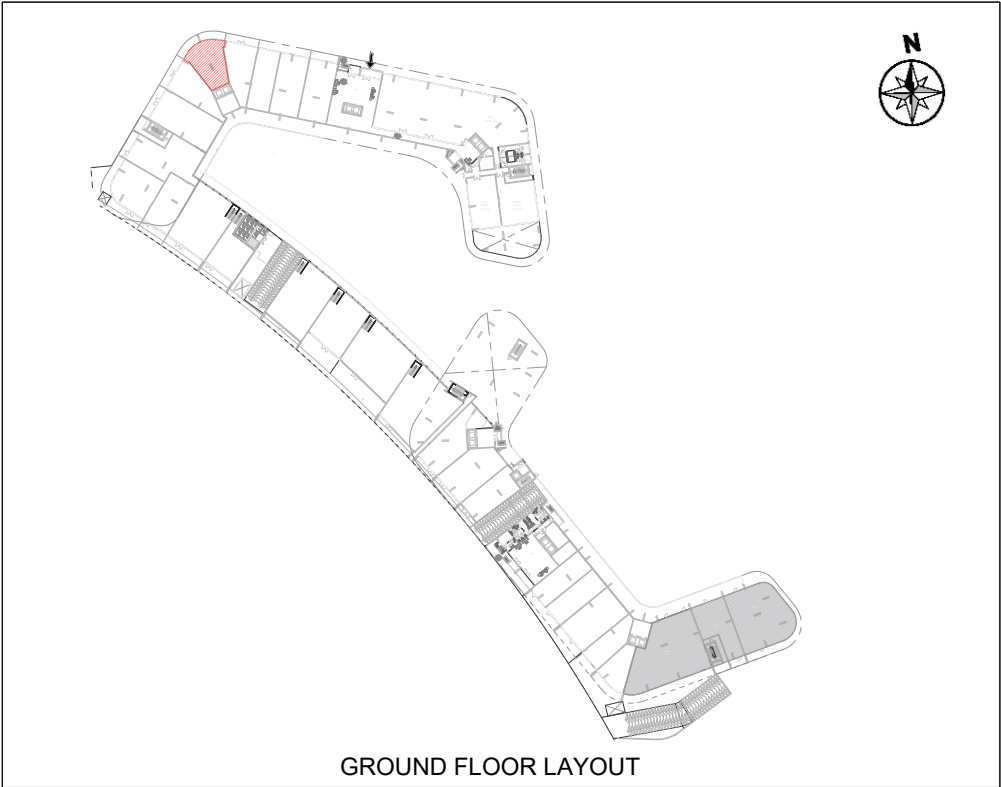

KEY PLAN
SCALE: NTS


RETAIL UNIT	LOCATION	SUITE SQ.FT	BALCONY SQ.FT	TOTAL AREA
SHOP 23	GROUND FLOOR	1502.21 ft²	463.71 ft²	1965.92 ft²

SAKURA

GARDENS



UNIT DETAIL
SCALE: NTS

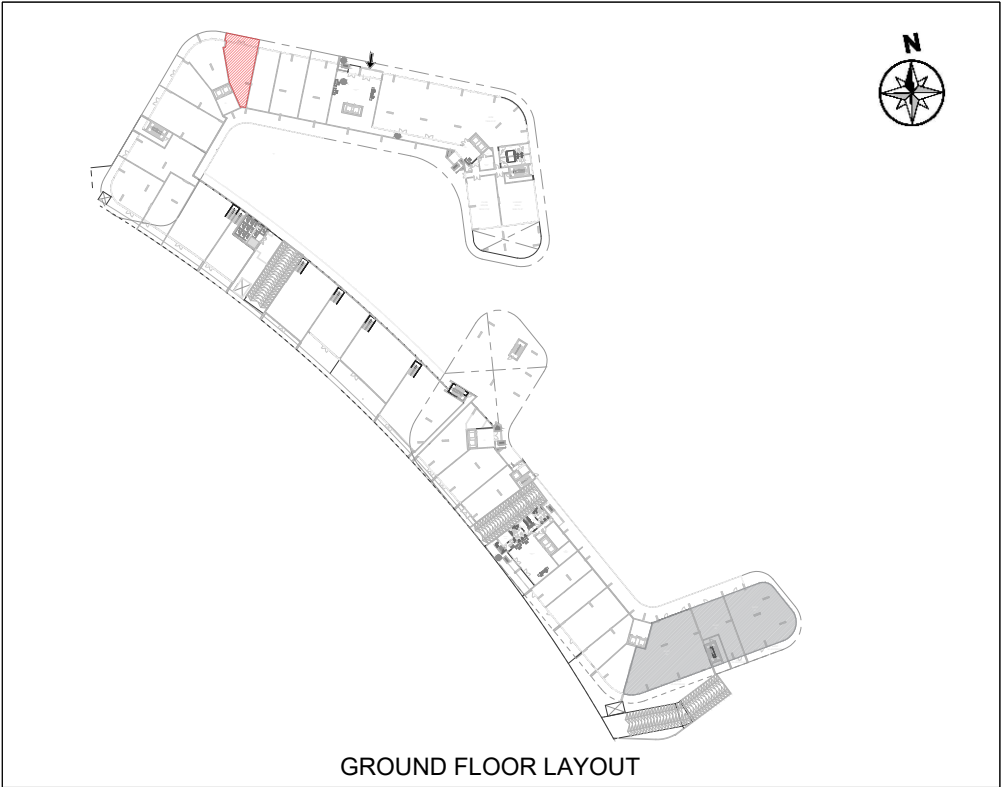

KEY PLAN
SCALE: NTS


RETAIL UNIT	LOCATION	SUITE SQ.FT	BALCONY SQ.FT	TOTAL AREA
SHOP 24	GROUND FLOOR	1484.02 ft ²	286.54 ft ²	1770.56 ft ²

SAKURA

GARDENS



UNIT DETAIL
SCALE: NTS

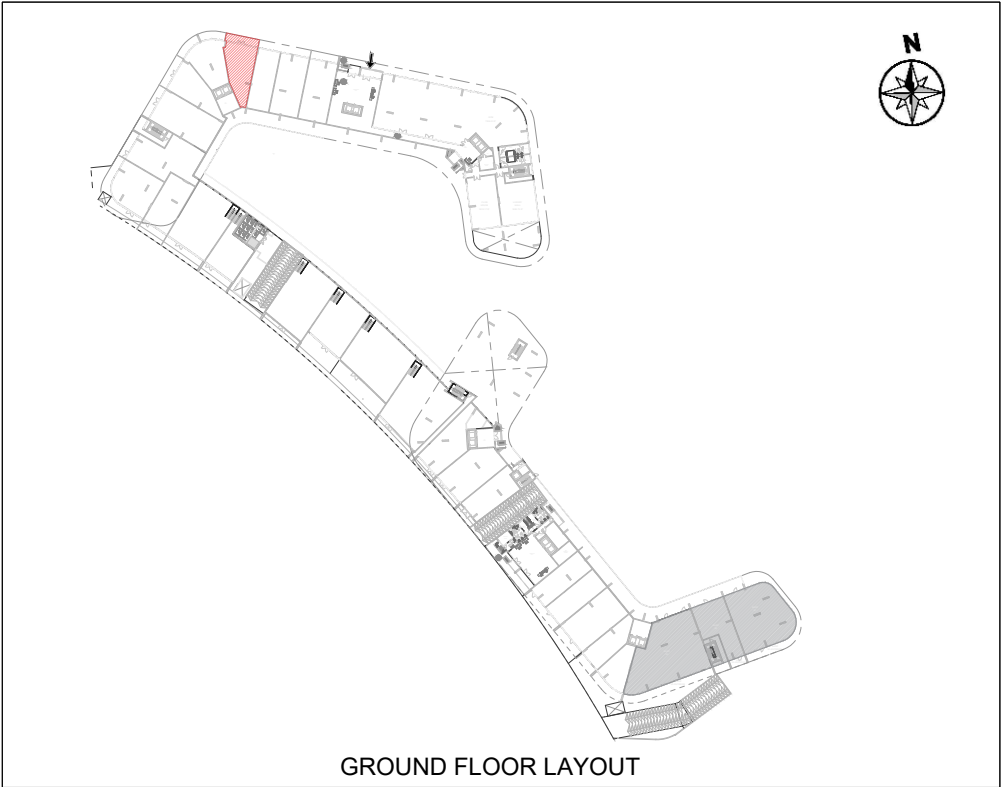

KEY PLAN
SCALE: NTS


RETAIL UNIT	LOCATION	SUITE SQ.FT	BALCONY SQ.FT	TOTAL AREA
SHOP 25	GROUND FLOOR	1431.06 ft²	193.75 ft²	1624.81 ft²

SAKURA

GARDENS



UNIT DETAIL
SCALE: NTS

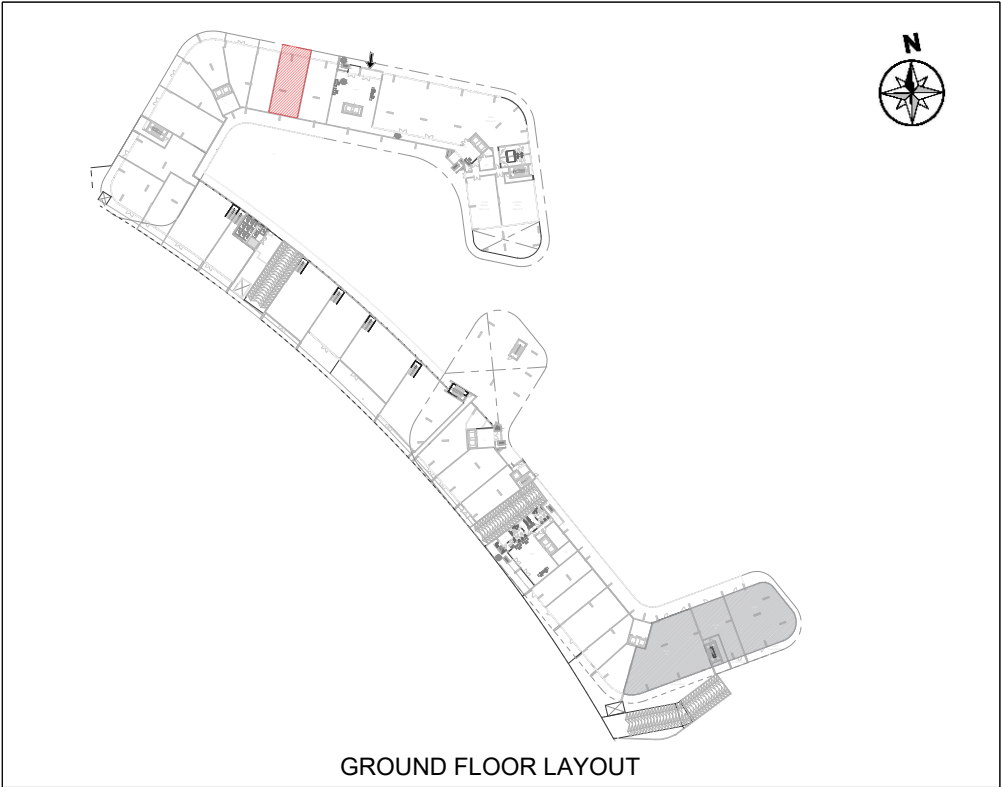

KEY PLAN
SCALE: NTS


RETAIL UNIT	LOCATION	SUITE SQ.FT	BALCONY SQ.FT	TOTAL AREA
SHOP 26	GROUND FLOOR	1830.30 ft²	250.26 ft²	2080.56 ft²

SAKURA

GARDENS



UNIT DETAIL
SCALE: NTS

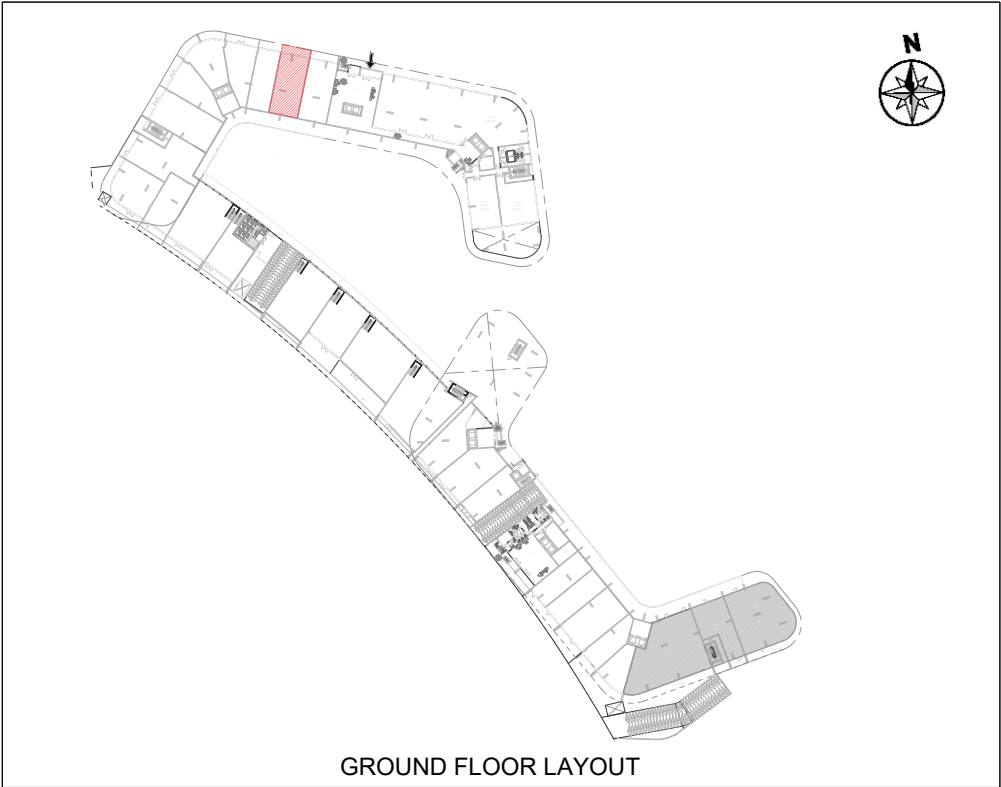

KEY PLAN
SCALE: NTS

RETAIL UNIT	LOCATION	SUITE SQ.FT	BALCONY SQ.FT	TOTAL AREA
SHOP 27	GROUND FLOOR	1830.08 ft²	249.62 ft²	2079.70 ft²