



VERDANA




UNIT PLAN




الحياة بلونها الأخضر
WHERE LIFE IS EVERGREEN

4B TOWNHOUSE-TYPE A

GROUND LEVEL

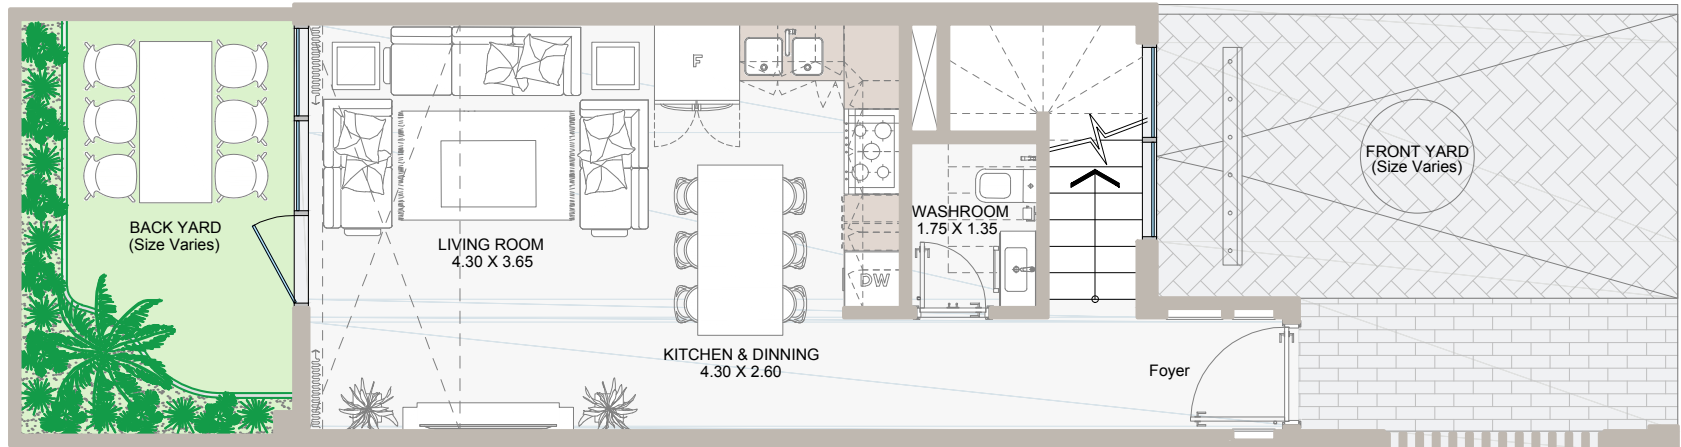


FIRST LEVEL

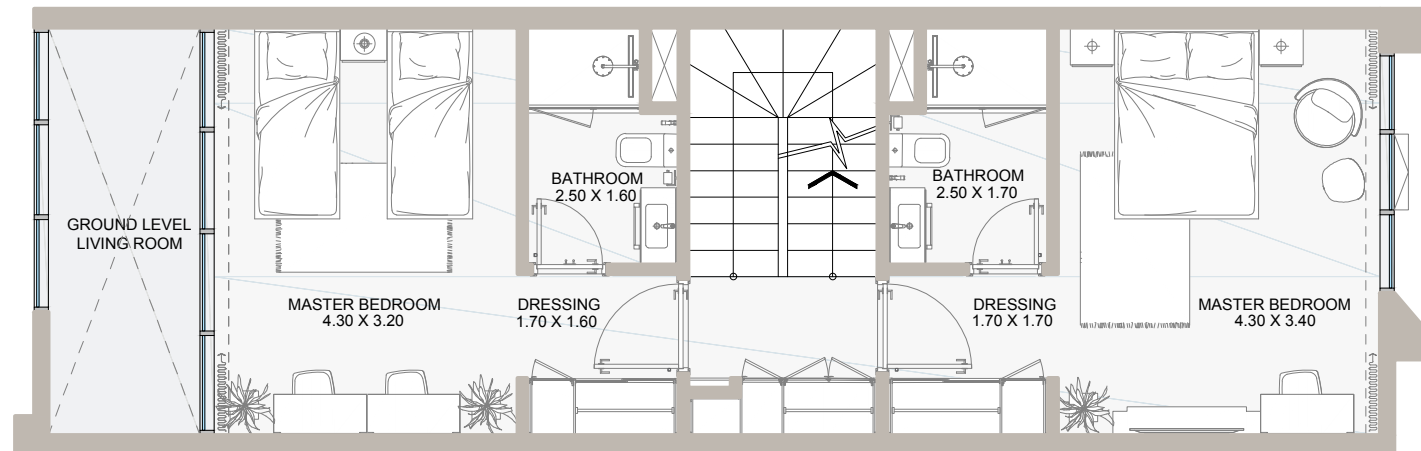


All drawings and dimensions are approximate. Drawings are not to scale and are subject to change without prior notice. Elevation features vary following the architectural design requirements. The developer reserves the right to make revisions. The units are measured at exact floors in the designed townhouses and columns may vary in size depending on the structural requirements. The furnishing and accessories shown are for representation only. The availability, length and width of the yard vary depending on the townhouse location and orientation within the master plan. There will be slight differences in the internal areas between the same unit types depending on the shaft sizes that go through the units.

Floor Plans

Internal Area	between 1,922 to 1,968 sq.ft
Outdoor Area	between 850 to 1,427 sq.ft
Total Area	between 2,772 to 3,394 sq.ft

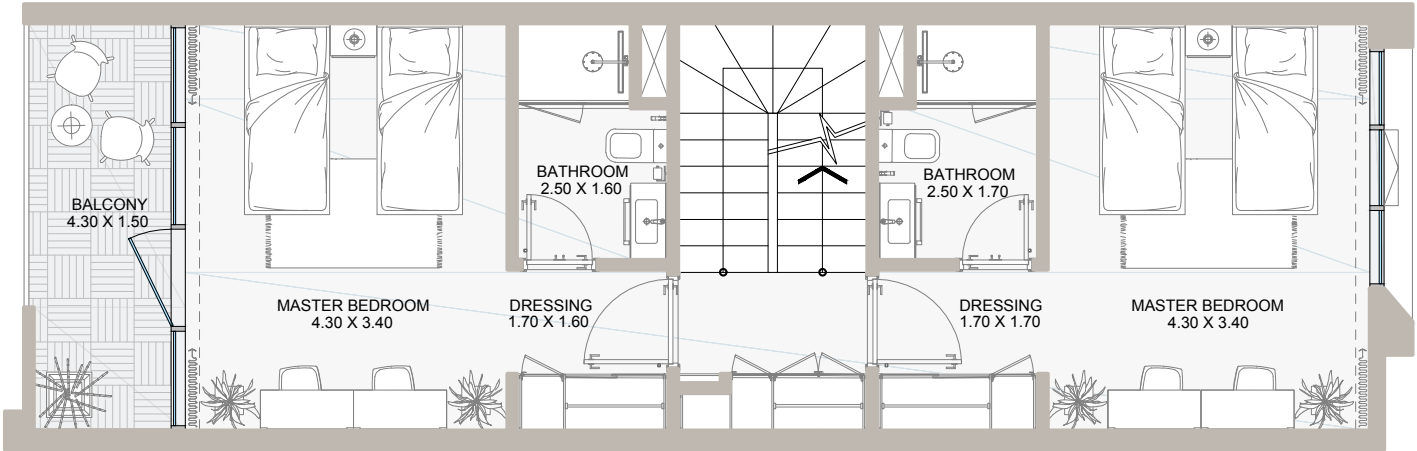


SECOND LEVEL

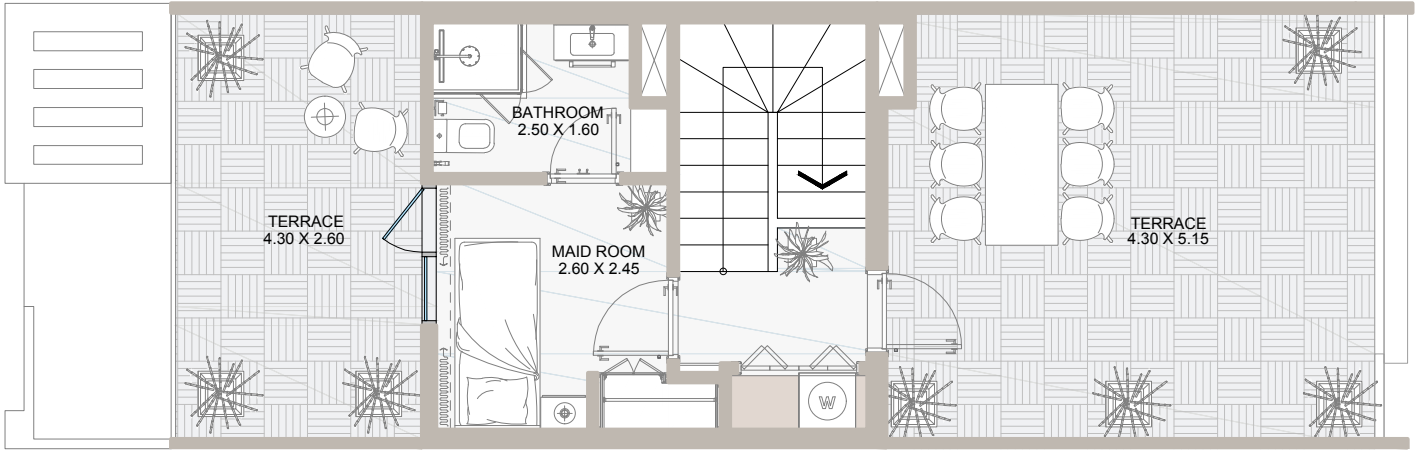


ROOF LEVEL

4B TOWNHOUSE-TYPE B (OPTION 1 WITH ELEVATOR)

GROUND LEVEL

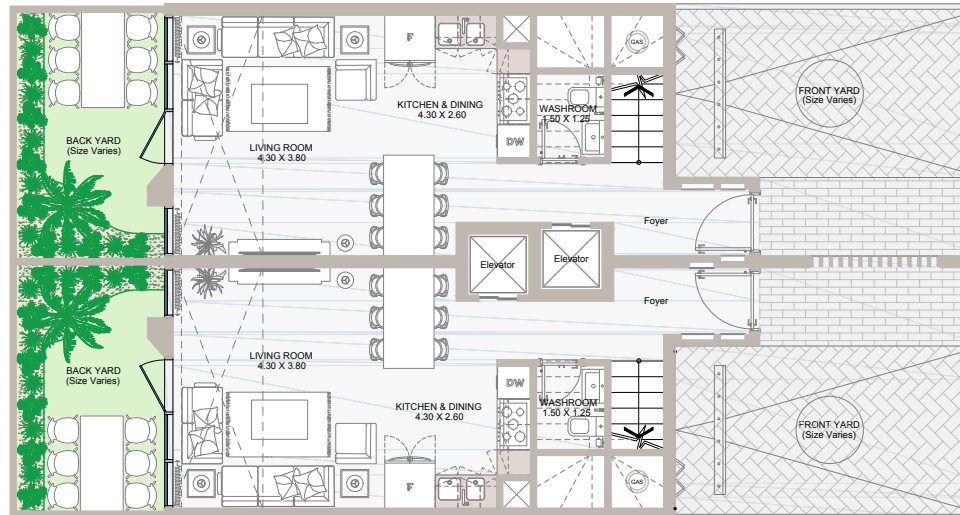


FIRST LEVEL

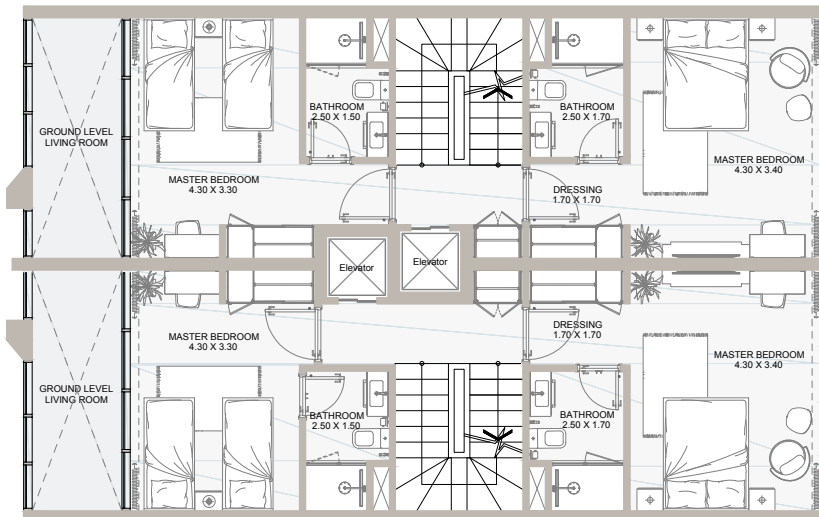


All drawings and dimensions are approximate. Drawings are not to scale and are subject to change without prior notice. Elevation features vary following the architectural design requirements. The developer reserves the right to make revisions. The units are measured at exact floors in the designed townhouses and columns may vary in size depending on the structural requirements. The furnishing and accessories shown are for representation only. The availability, length and width of the yard vary depending on the townhouse location and orientation within the master plan. There will be slight differences in the internal areas between the same unit types depending on the shaft sizes that go through the units.

Floor Plans

Internal Area	between 1,922 to 1,968 sq.ft
Outdoor Area	between 850 to 1,427 sq.ft
Total Area	between 2,772 to 3,394 sq.ft

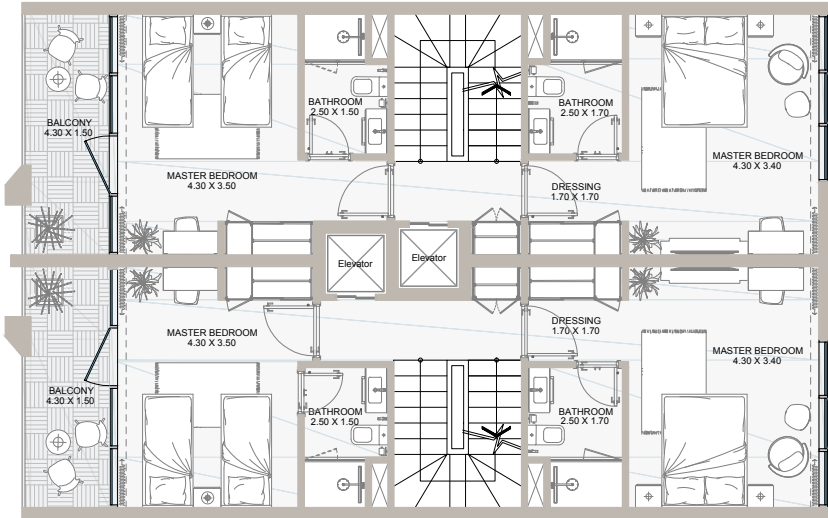


SECOND LEVEL

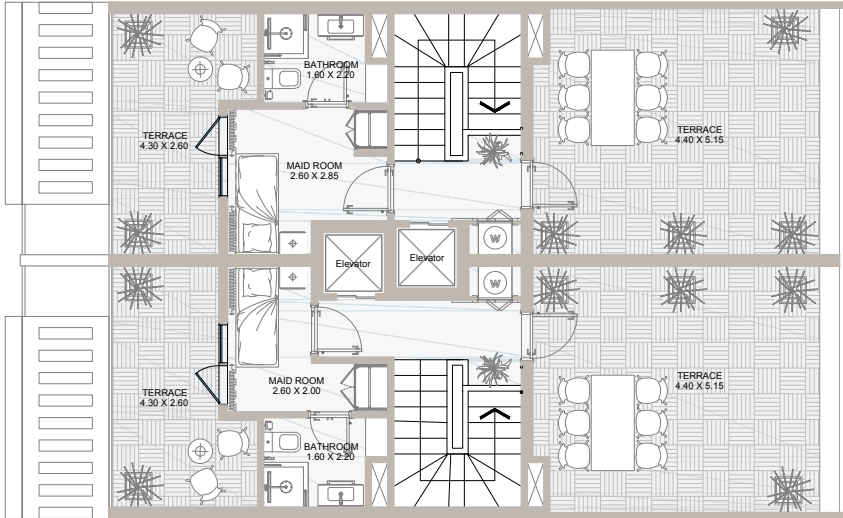


ROOF LEVEL

4B TOWNHOUSE-TYPE B (OPTION 2 WITH STORAGE)

GROUND LEVEL

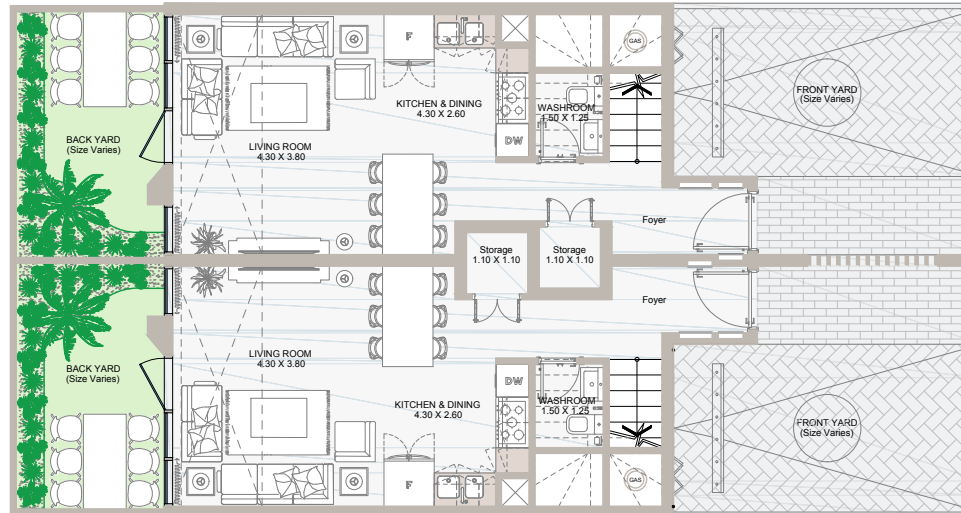


FIRST LEVEL

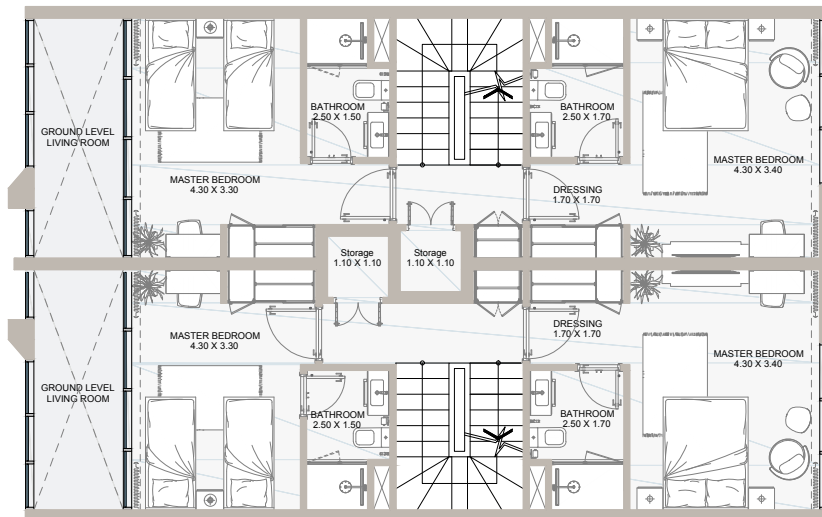


All drawings and dimensions are approximate. Drawings are not to scale and are subject to change without prior notice. Elevation features vary following the architectural design requirements. The developer reserves the right to make revisions. The units are measured at exact floors in the designed townhouses and columns may vary in size depending on the structural requirements. The furnishing and accessories shown are for representation only. The availability, length and width of the yard vary depending on the townhouse location and orientation within the master plan. There will be slight differences in the internal areas between the same unit types depending on the shaft sizes that go through the units.

Floor Plans

Internal Area	between 1,922 to 1,968 sq.ft
Outdoor Area	between 850 to 1,427 sq.ft
Total Area	between 2,772 to 3,394 sq.ft

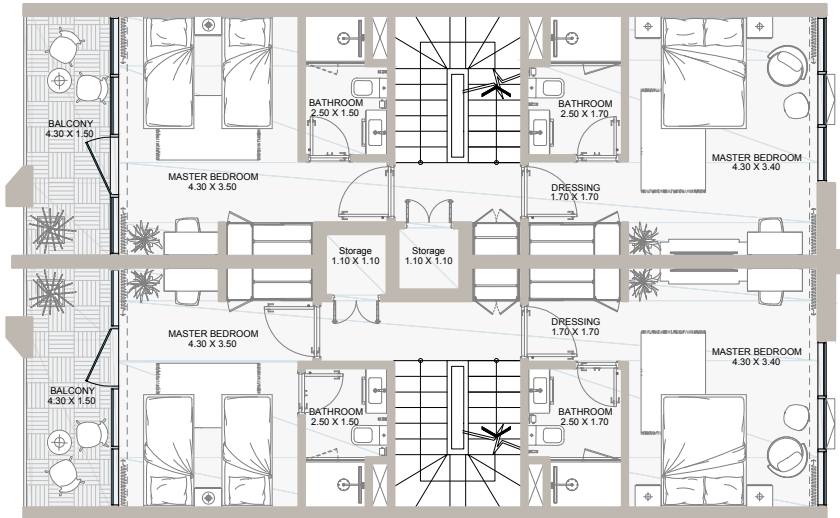

SECOND LEVEL

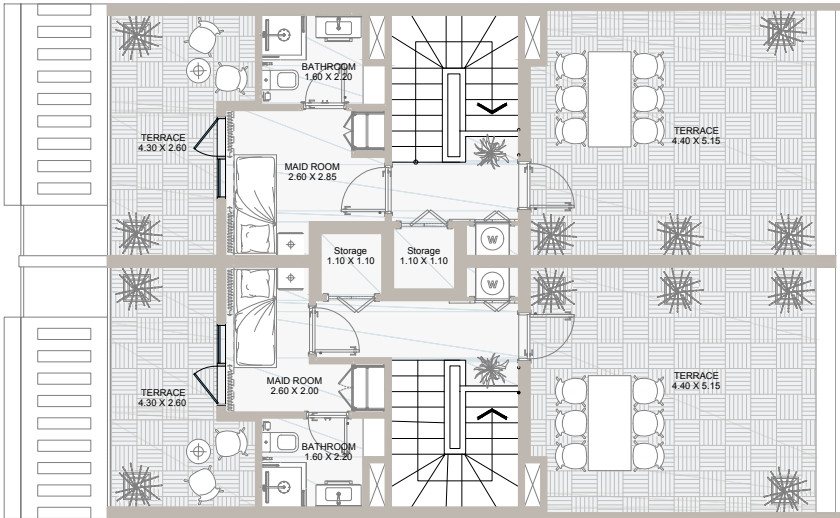

ROOF LEVEL

MASTER PLAN

305 تاون هاوس داخل مجتمع كامل الخدمات مع صالات رياضية ومساجد و حمامات سباحة و محلات تجارية وفنادق ومدارس دولية و اتصال مباشر بالطرق الرئيسية و بالقرب من أشهر معالم دبي

305 townhouses within a fully serviced community with gyms, mosques, swimming pools, community retails, hotels, international schools and direct access to main roads and close proximity to Dubai's landmarks.



الحياة بلونها الأخضر
WHERE LIFE IS EVERGREEN



Type A	
Type B	

Abu Dhabi | Head Office
Tamouh Tower
28th Floor, Al Reem Island
P.O. Box: 111949
United Arab Emirates
Phone: +971 2 204 3300
info@reportageuae.com

Dubai Office
Oberoi Centre
3rd Floor, Business Bay
P.O. Box: 27446
United Arab Emirates
Phone: +971 4 240 5556
info@reportageuae.com

Egypt Office
The WaterWay
Mohammed Naguib
B1-Office BF06
New Cairo
Phone: +20 2 253 90478
info@reportageeg.com

For more information, visit reportageuae.com
or call 800 77 55 2 | +971 50 244 1078



Legal Disclaimer:

The information contained in this brochure is confidential and is for the exclusive use of the recipient. This brochure may not be reproduced, distributed, delivered, or furnished to any person without the prior written approval of Reportage Properties. No representation or warranty (expressed or implied) is made or can be given with respect to the accuracy or completeness of the information herein, or that any future offer of units or apartments in the project will conform to the terms described herein. Nothing in this leaflet should be constructed as financial, legal, tax or regulatory advice. All accessories such as electronics, furniture, white goods, decorative elements and so forth included in this brochure are not part of the standard unit and used for illustration purposes only. All plans, layouts, pictures, renderings, information and details included in this brochure are indicative only and may change at any time up to the final 'as built' status in accordance with final designs of the project and regulatory approvals and planning permissions.

Reportage.
Properties