

The background of the image consists of numerous thin, wavy, diagonal lines in various shades of teal and dark green, creating a sense of movement and depth. The lines are more densely packed in some areas and more spread out in others, giving it a fluid, organic feel.

# VERDANA

THREE - VO

# TOWNHOUSE UNIT TYPES


All drawings and dimensions are approximate. Drawings are not to scale and are subject to change without notice. The developer reserves the right to make revisions. The units are measured at typical floors in the building and columns may vary in size depending on the floor level. The furnishing and accessories shown are for representation only.

The availability, length and width of the balcony varies depending on which floor and which orientation the unit is located within the building. There will be slight differences in the internal areas between the same unit types depending on the shaft sizes that go through the units.


# 4 BR TOWNHOUSE

## Type A


VERDANA  
THREE - VO

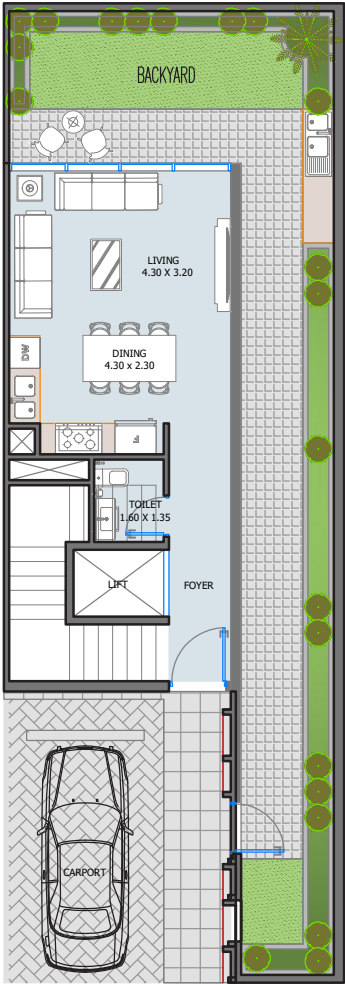


GROUND FLOOR

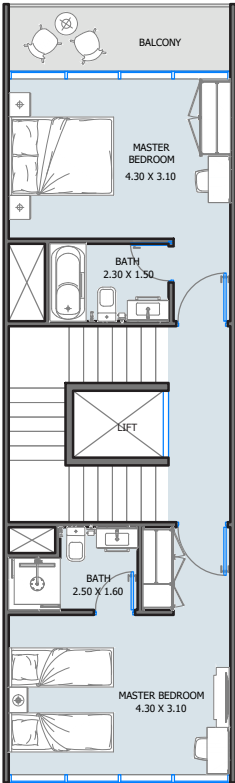

FIRST FLOOR

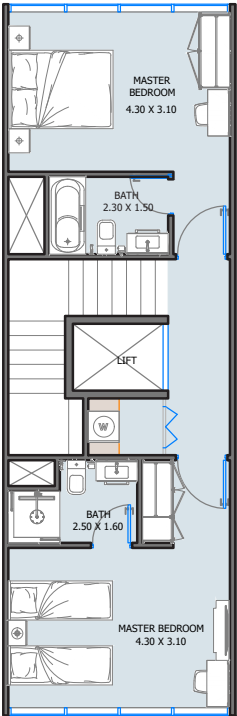

SECOND FLOOR

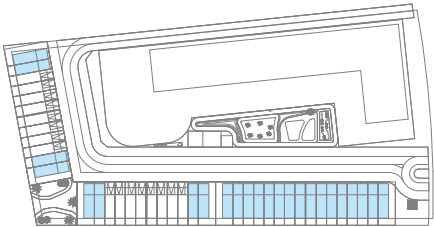


|               |                            |
|---------------|----------------------------|
| Internal Area | 1,791.76 to 1,832.45 sq.ft |
| Outdoor Area  | 486.74 to 1,110.62 sq.ft   |
| Total Area    | 2,278.50 to 2,943.07 sq.ft |


# 3 BR TOWNHOUSE

## Type A


VERDANA  
THREE - VO

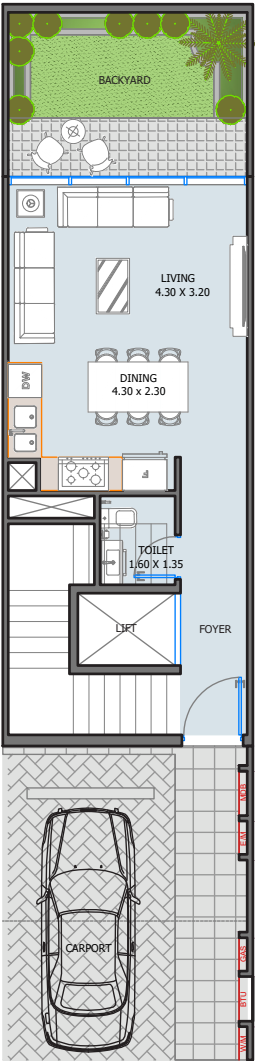


GROUND FLOOR

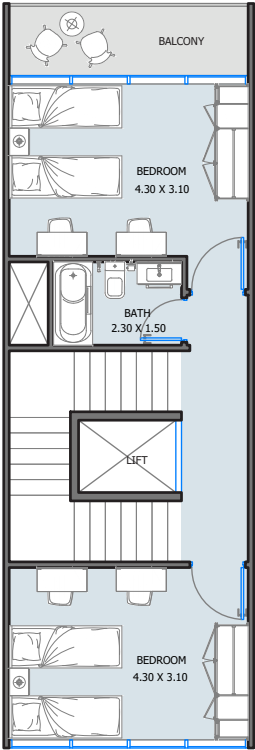

FIRST FLOOR

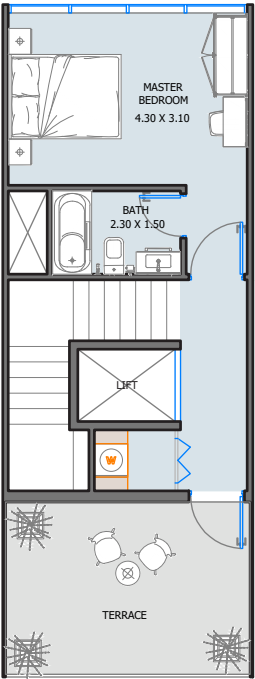

SECOND FLOOR

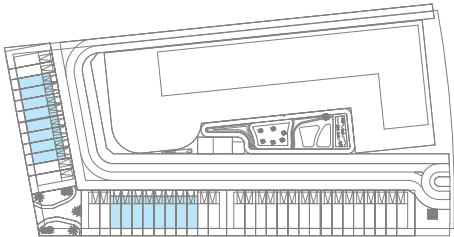

|               |                |
|---------------|----------------|
| Internal Area | 1,484.13 sq.ft |
| Outdoor Area  | 639.27 sq.ft   |
| Total Area    | 2,123.40 sq.ft |

# TOWER UNIT TYPES


All drawings and dimensions are approximate. Drawings are not to scale and are subject to change without notice. The developer reserves the right to make revisions. The units are measured at typical floors in the building and columns may vary in size depending on the floor level. The furnishing and accessories shown are for representation only.

The availability, length and width of the balcony varies depending on which floor and which orientation the unit is located within the building. There will be slight differences in the internal areas between the same unit types depending on the shaft sizes that go through the units.

# STUDIO

Type A

From 1<sup>st</sup> to 15<sup>th</sup> Floor

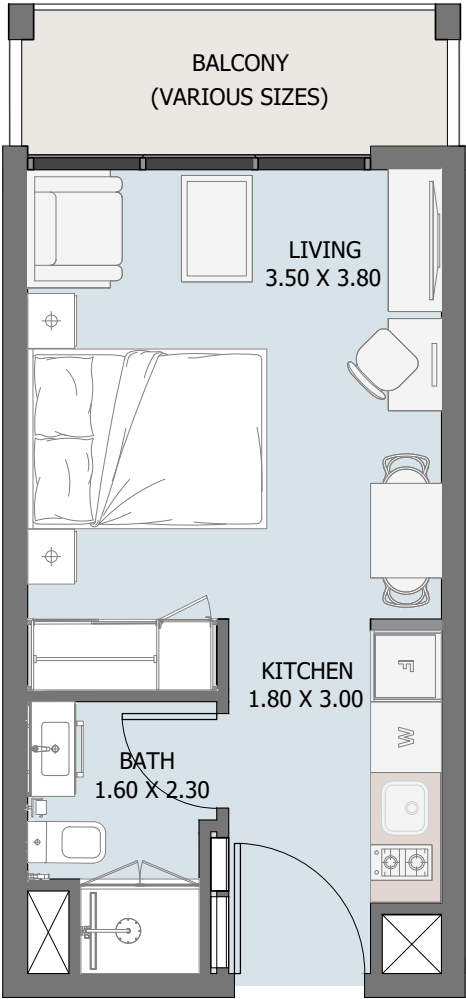


|               |                        |
|---------------|------------------------|
| Internal Area | 271.79 sq.ft           |
| Outdoor Area  | 49.62 to 203.87 sq.ft  |
| Total Area    | 321.41 to 475.66 sq.ft |

# 1 BEDROOM

## Type A

From 1<sup>st</sup> to 15<sup>th</sup> Floor

1B

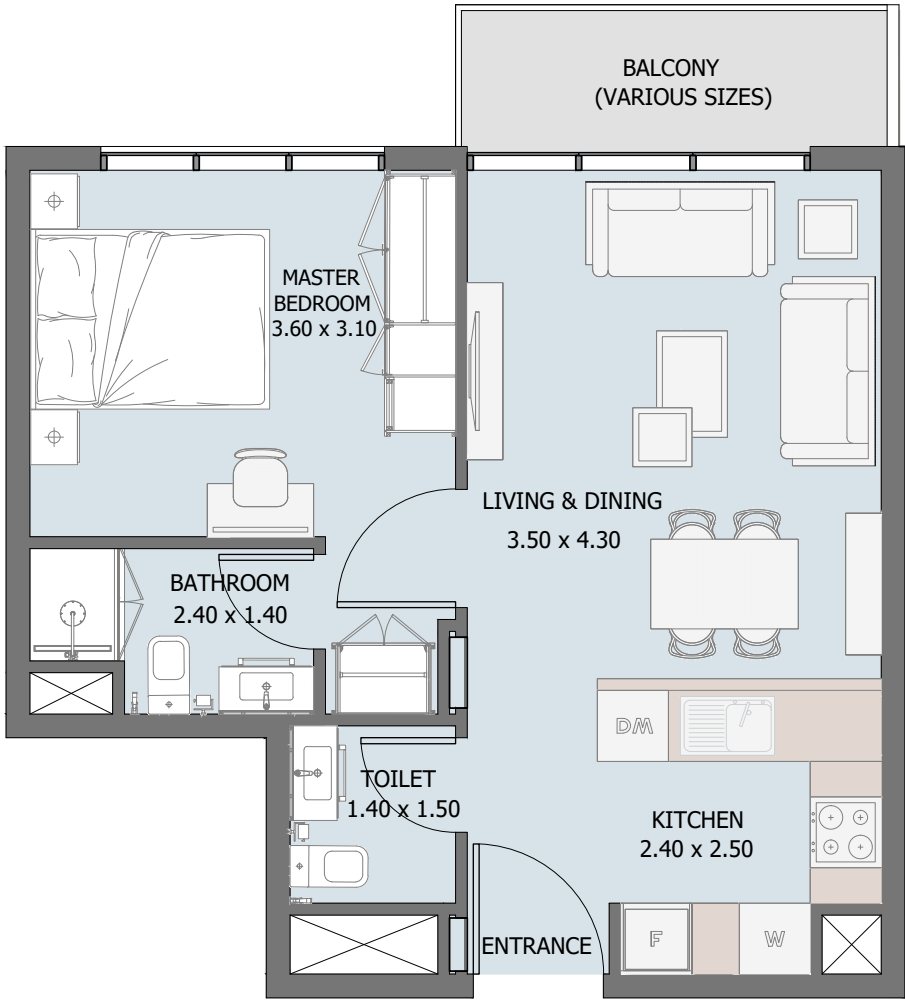


|               |                        |
|---------------|------------------------|
| Internal Area | 491.37 sq.ft           |
| Outdoor Area  | 48.98 to 260.06 sq.ft  |
| Total Area    | 540.35 to 751.43 sq.ft |

# 1 BEDROOM

## Type B

From 1<sup>st</sup> to 15<sup>th</sup> Floor

1B

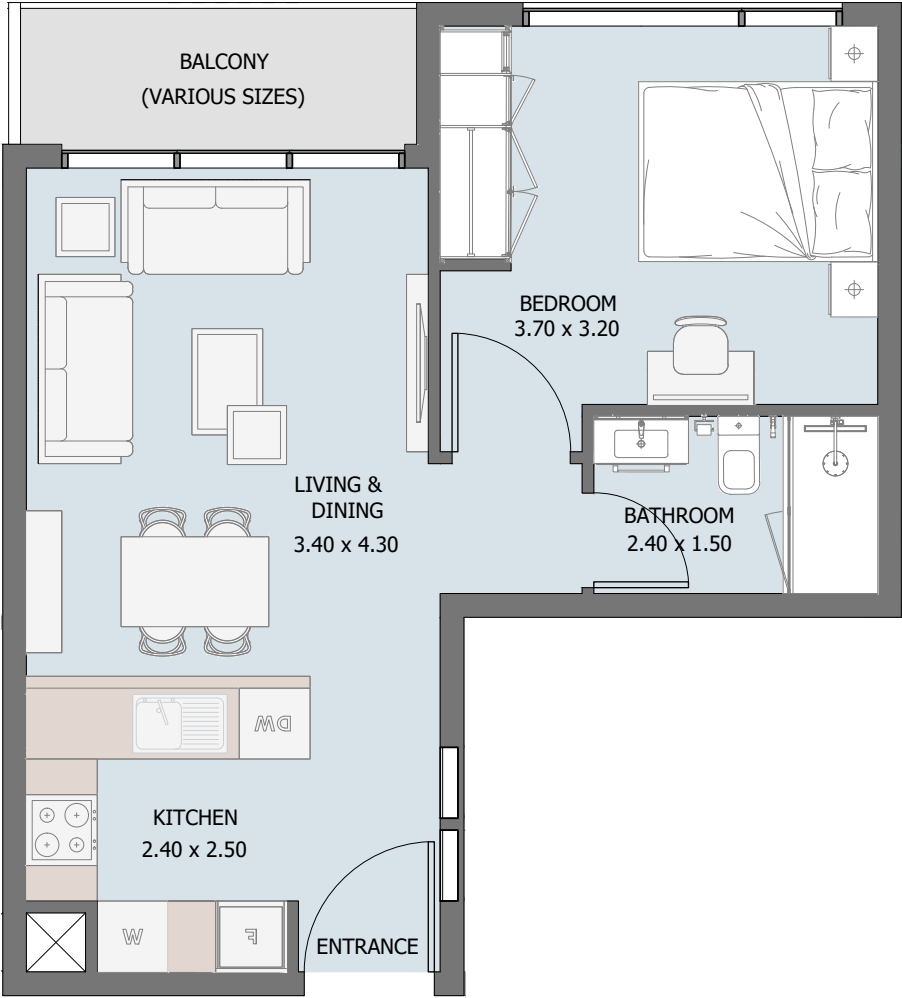


|               |              |
|---------------|--------------|
| Internal Area | 483.84 sq.ft |
| Outdoor Area  | 45.10 sq.ft  |
| Total Area    | 528.94 sq.ft |

2 BEDROOMS  
Type A

From 1<sup>st</sup> to 15<sup>th</sup> Floor



2B

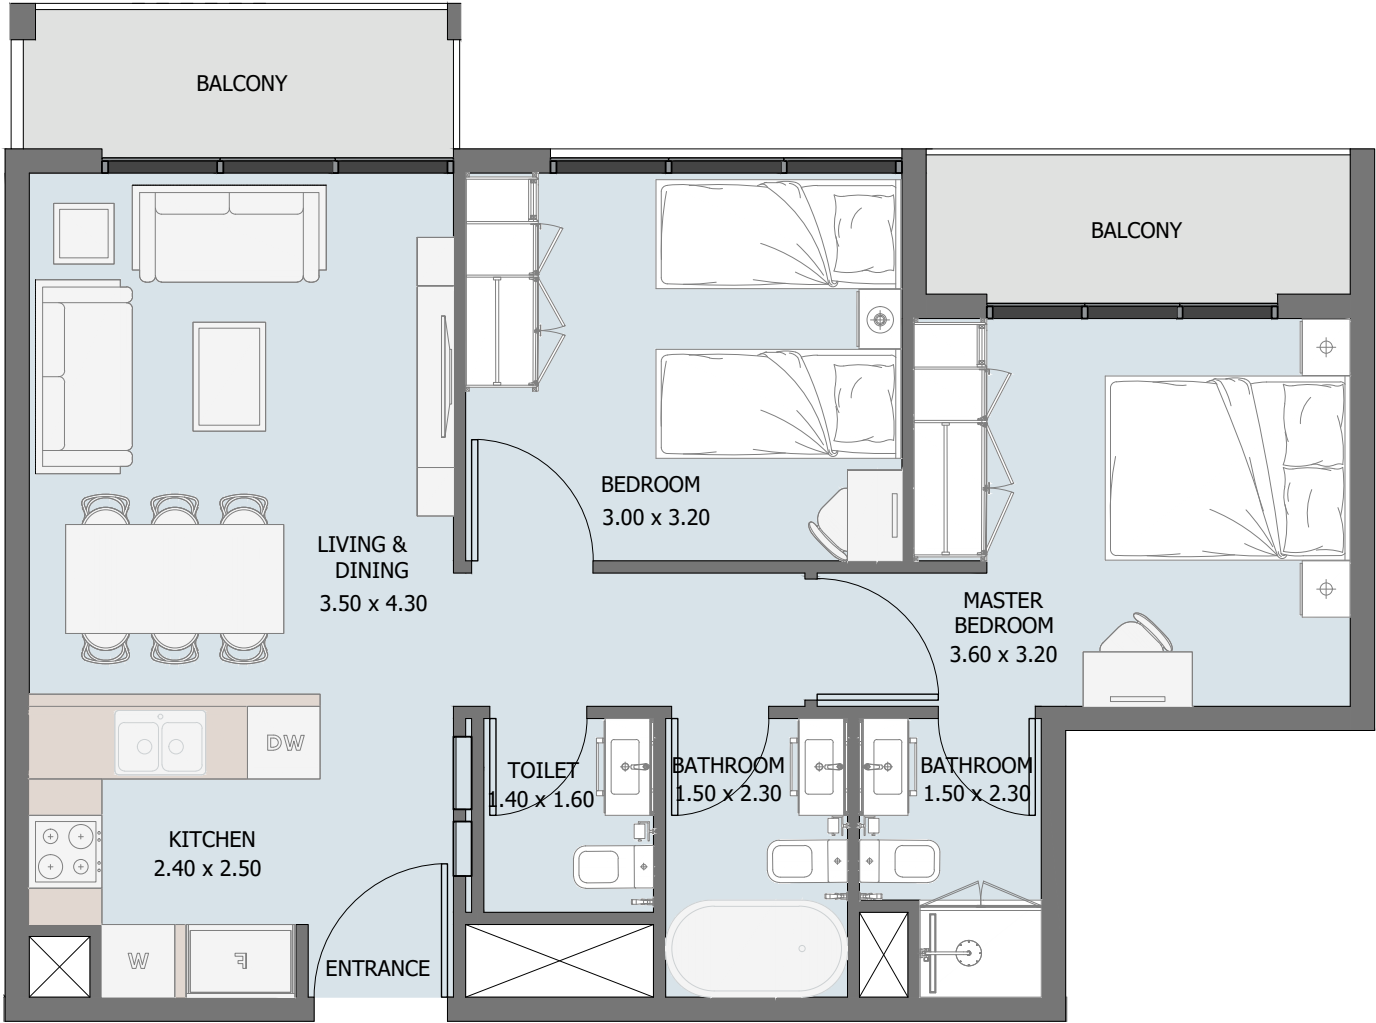

|               |                          |
|---------------|--------------------------|
| Internal Area | 709.34 to 711.92 sq.ft   |
| Outdoor Area  | 96.66 to 679.53 sq.ft    |
| Total Area    | 806.00 to 1,391.45 sq.ft |

2 BEDROOMS  
Type B

From 1<sup>st</sup> to 15<sup>th</sup> Floor

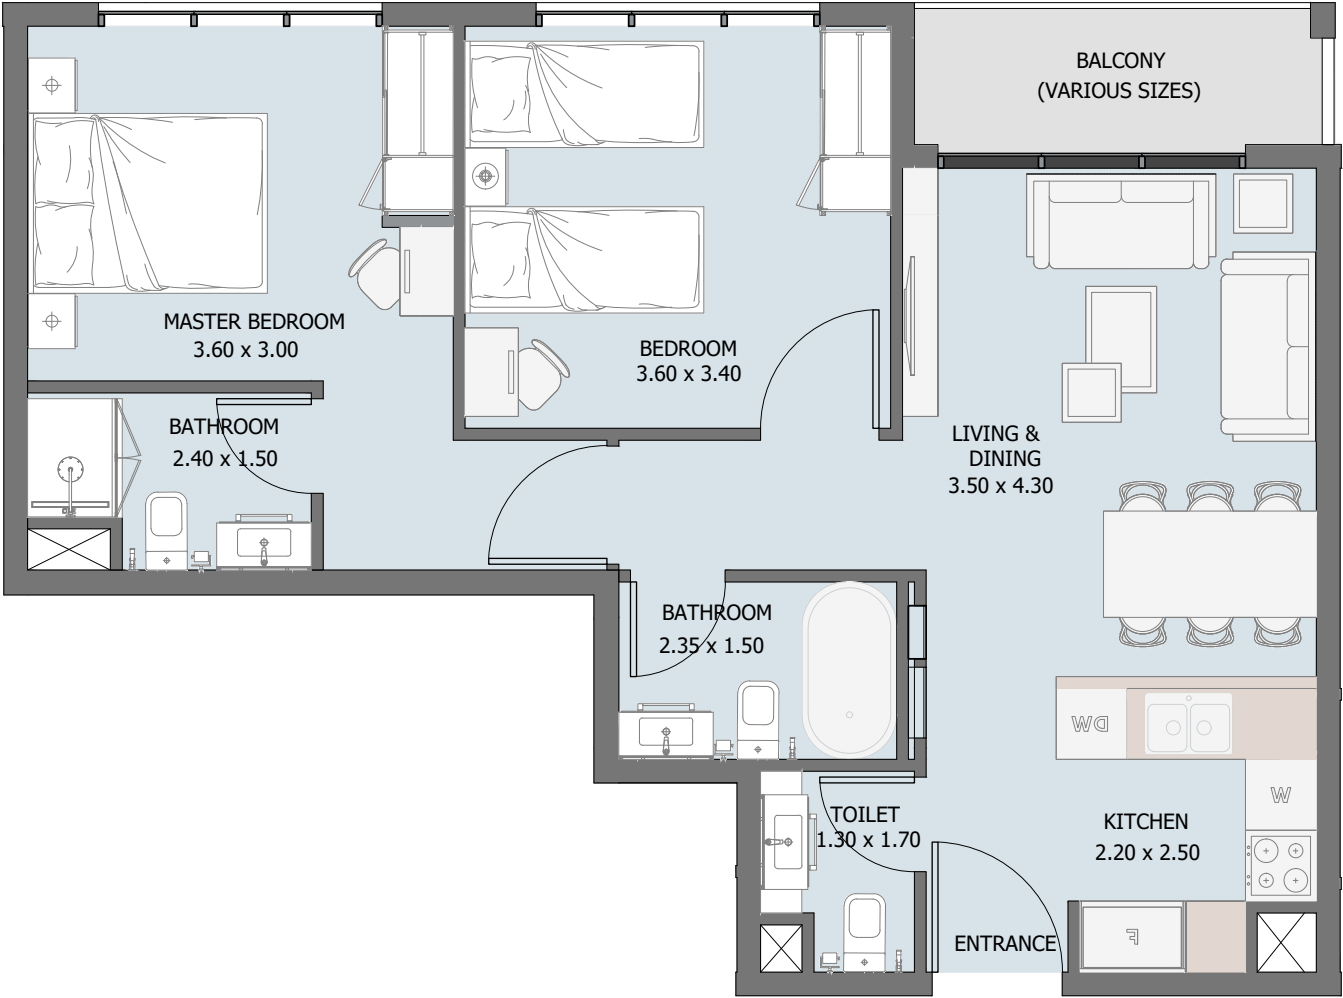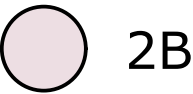


|               |                          |
|---------------|--------------------------|
| Internal Area | 723.33 to 736.79 sq.ft   |
| Outdoor Area  | 44.78 to 353.81 sq.ft    |
| Total Area    | 768.11 to 1,090.60 sq.ft |

2 BEDROOMS  
Type C

From 1<sup>st</sup> to 15<sup>th</sup> Floor

2B

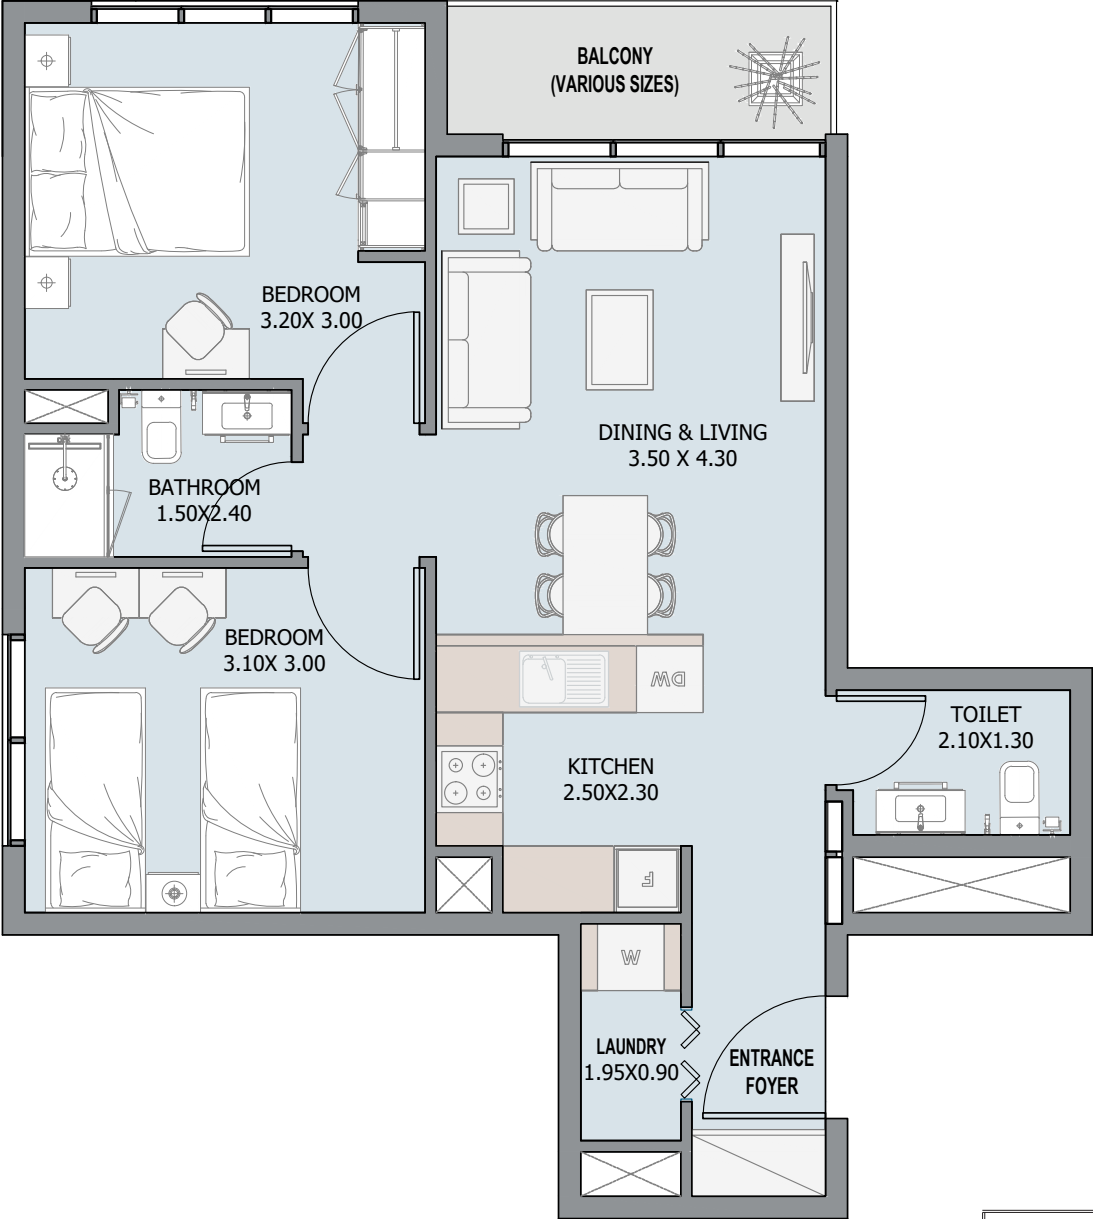


|               |                         |
|---------------|-------------------------|
| Internal Area | 703.53 sq.ft            |
| Outdoor Area  | 46.72 to 498.91 sq.ft   |
| Total Area    | 750.24 to 1208.25 sq.ft |

3 BEDROOMS  
Type A

From 1<sup>st</sup> to 15<sup>th</sup> Floor

3B

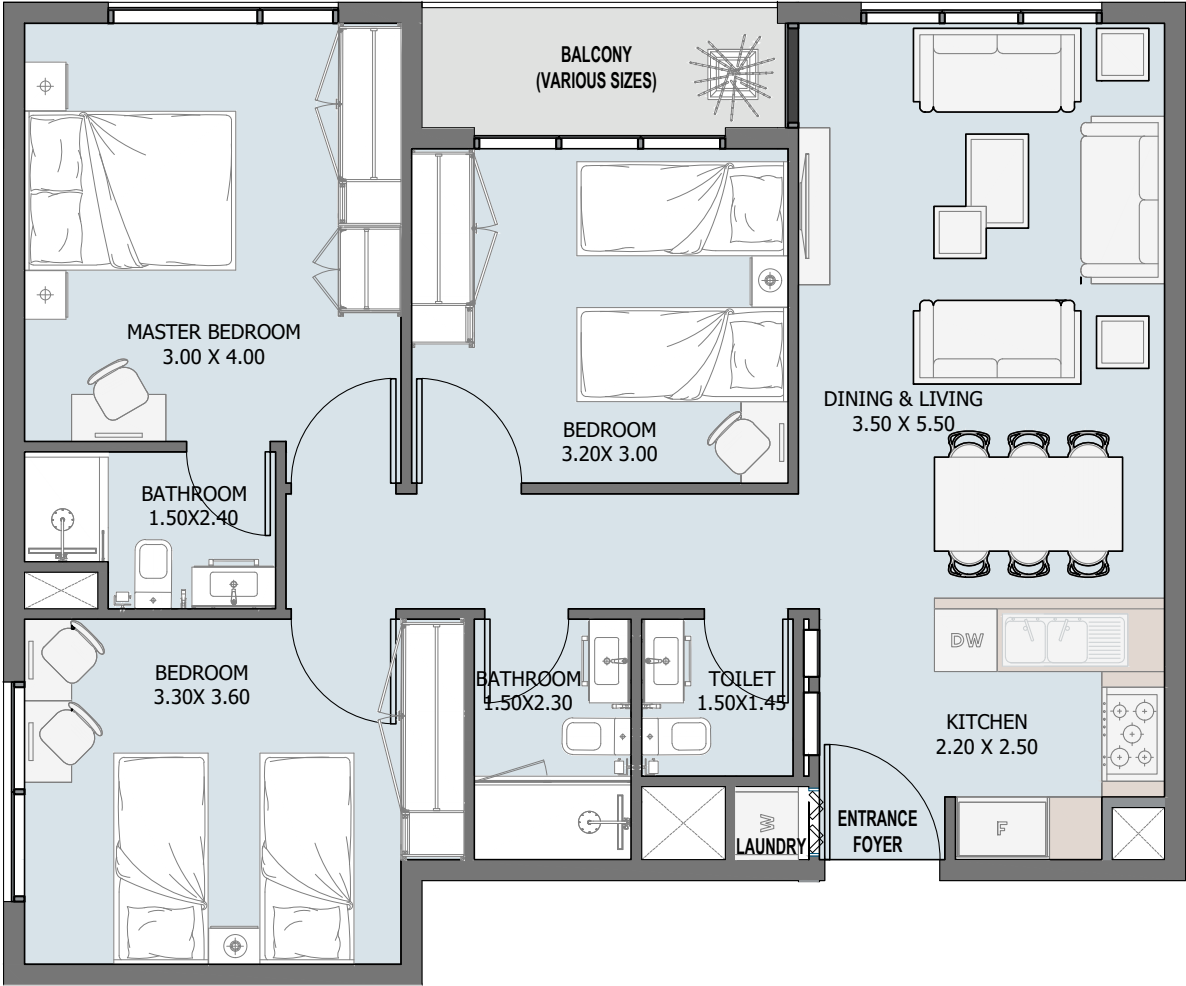

|               |                          |
|---------------|--------------------------|
| Internal Area | 974.67 sq.ft             |
| Outdoor Area  | 45.64 to 581.47 sq.ft    |
| Total Area    | 1020.31 to 1556.14 sq.ft |


# FLOOR PLANS

All drawings and dimensions are approximate. Drawings are not to scale and are subject to change without notice. The developer reserves the right to make revisions. The units are measured at typical floors in the building and columns may vary in size depending on the floor level. The furnishing and accessories shown are for representation only.

The availability, length and width of the balcony varies depending on which floor and which orientation the unit is located within the building. There will be slight differences in the internal areas between the same unit types depending on the shaft sizes that go through the units.


# VERDANA 3 - VO

## BASEMENT

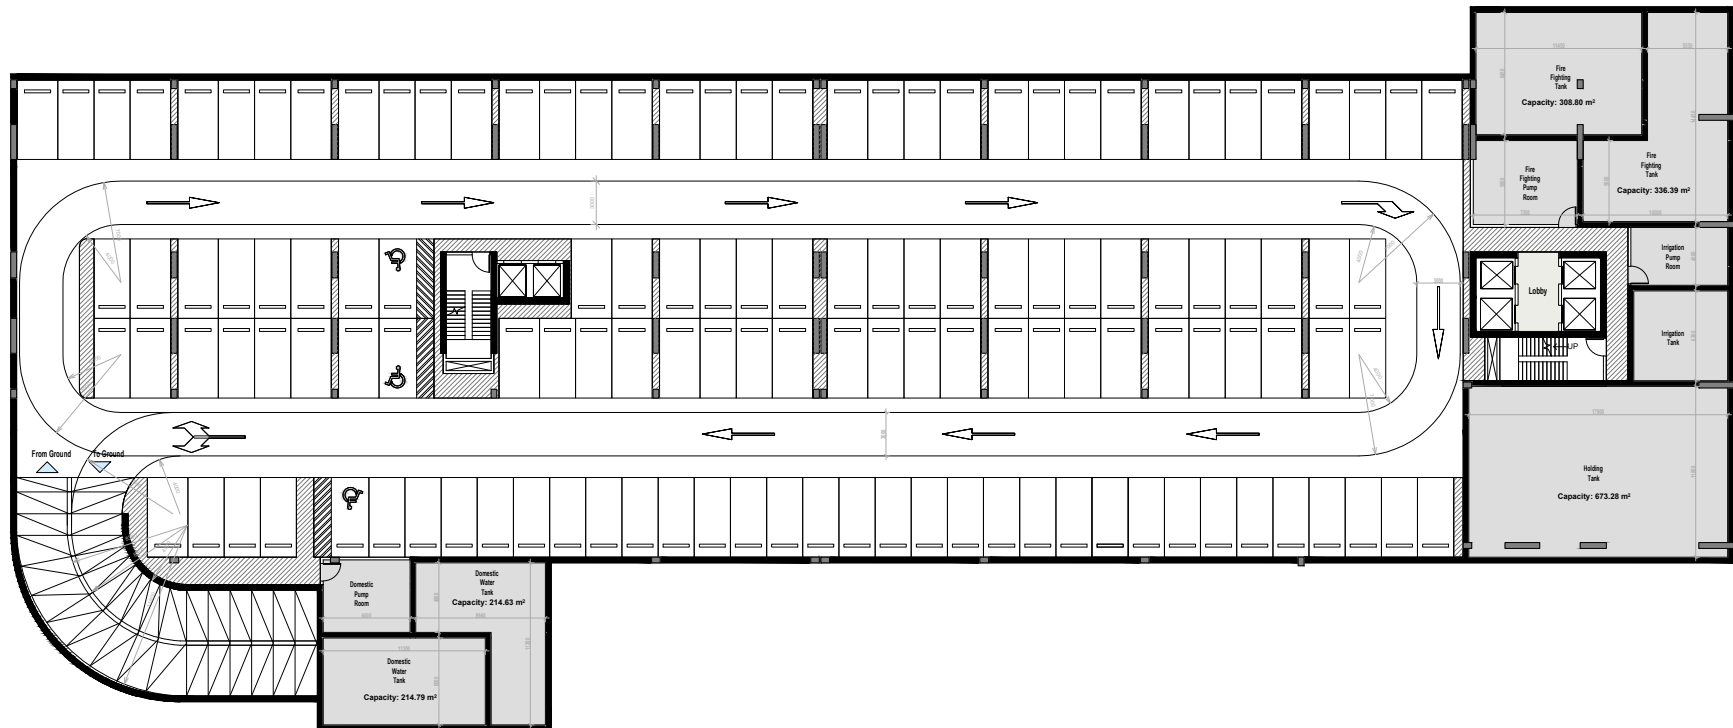


# VERDANA 3 - VO

## GROUND FLOOR

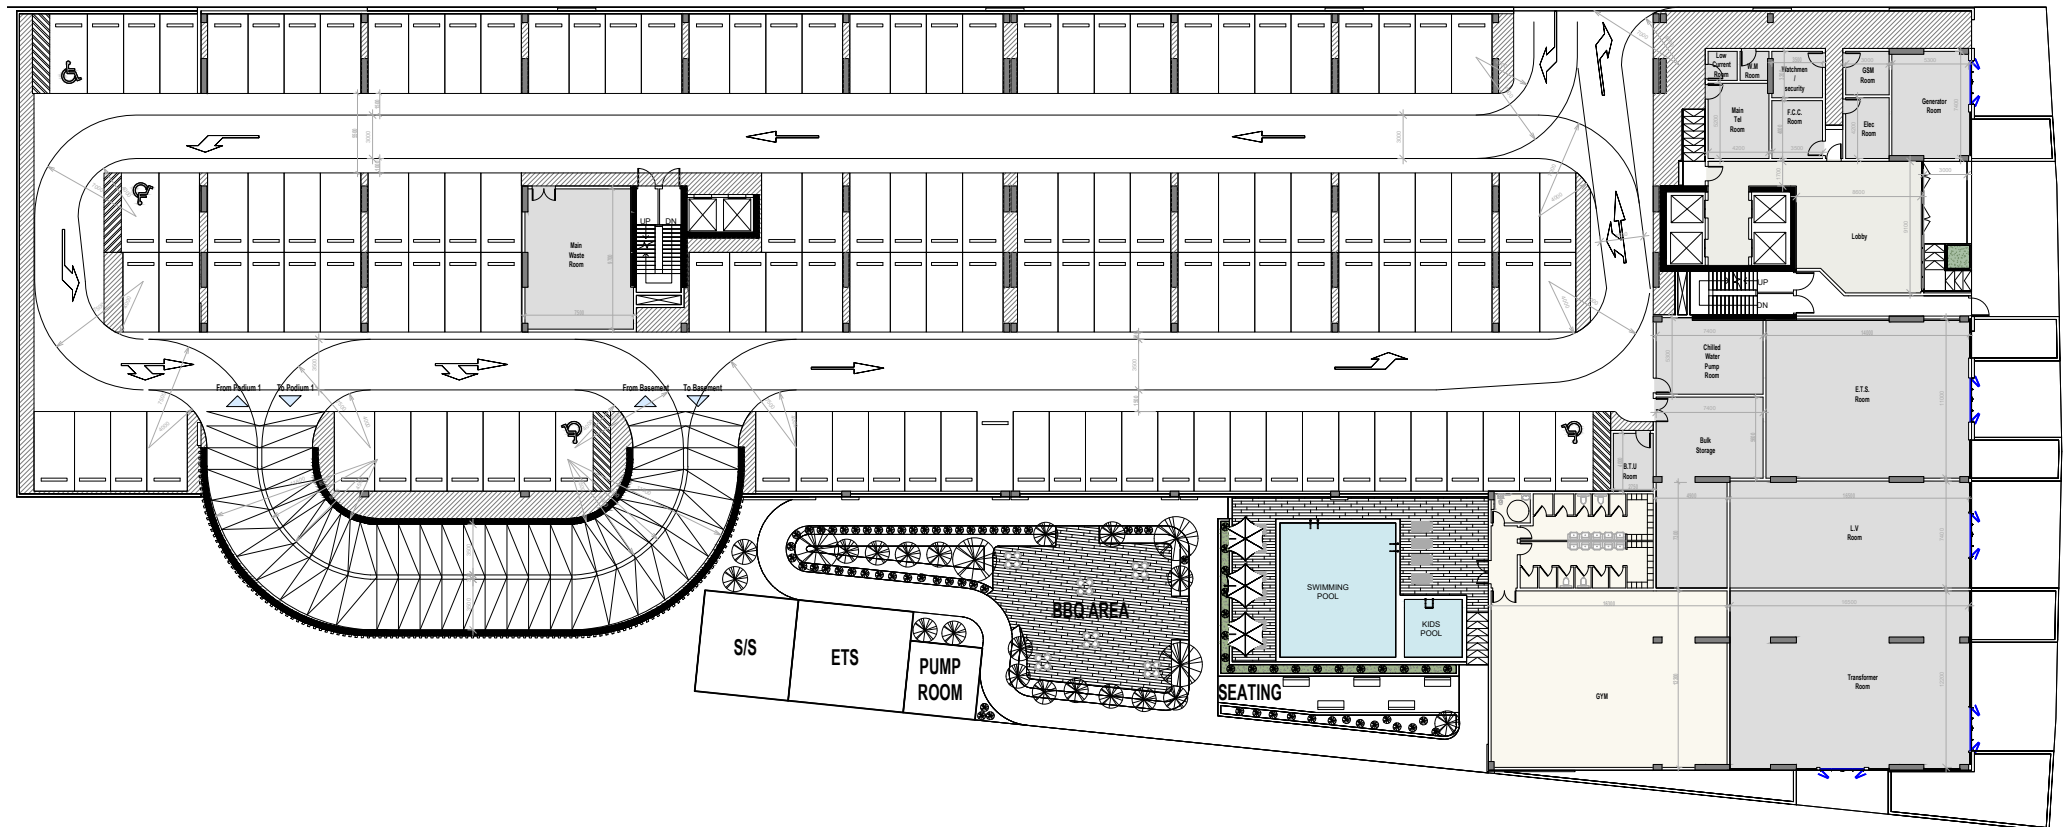


# VERDANA 3 - VO

## Podium 01

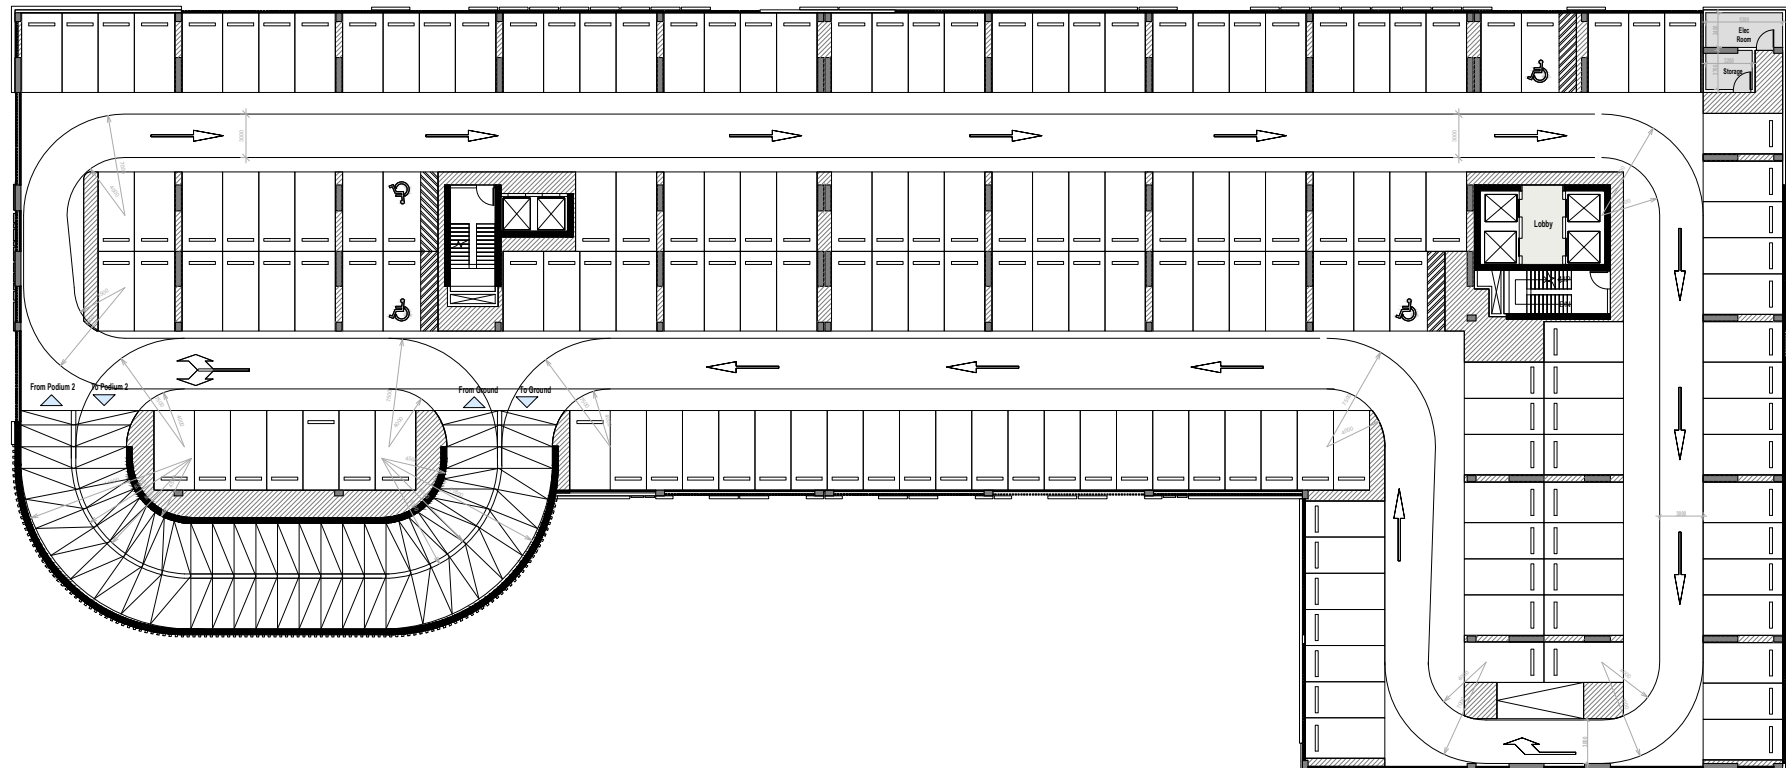

# VERDANA 3 - VO


## Podium 02

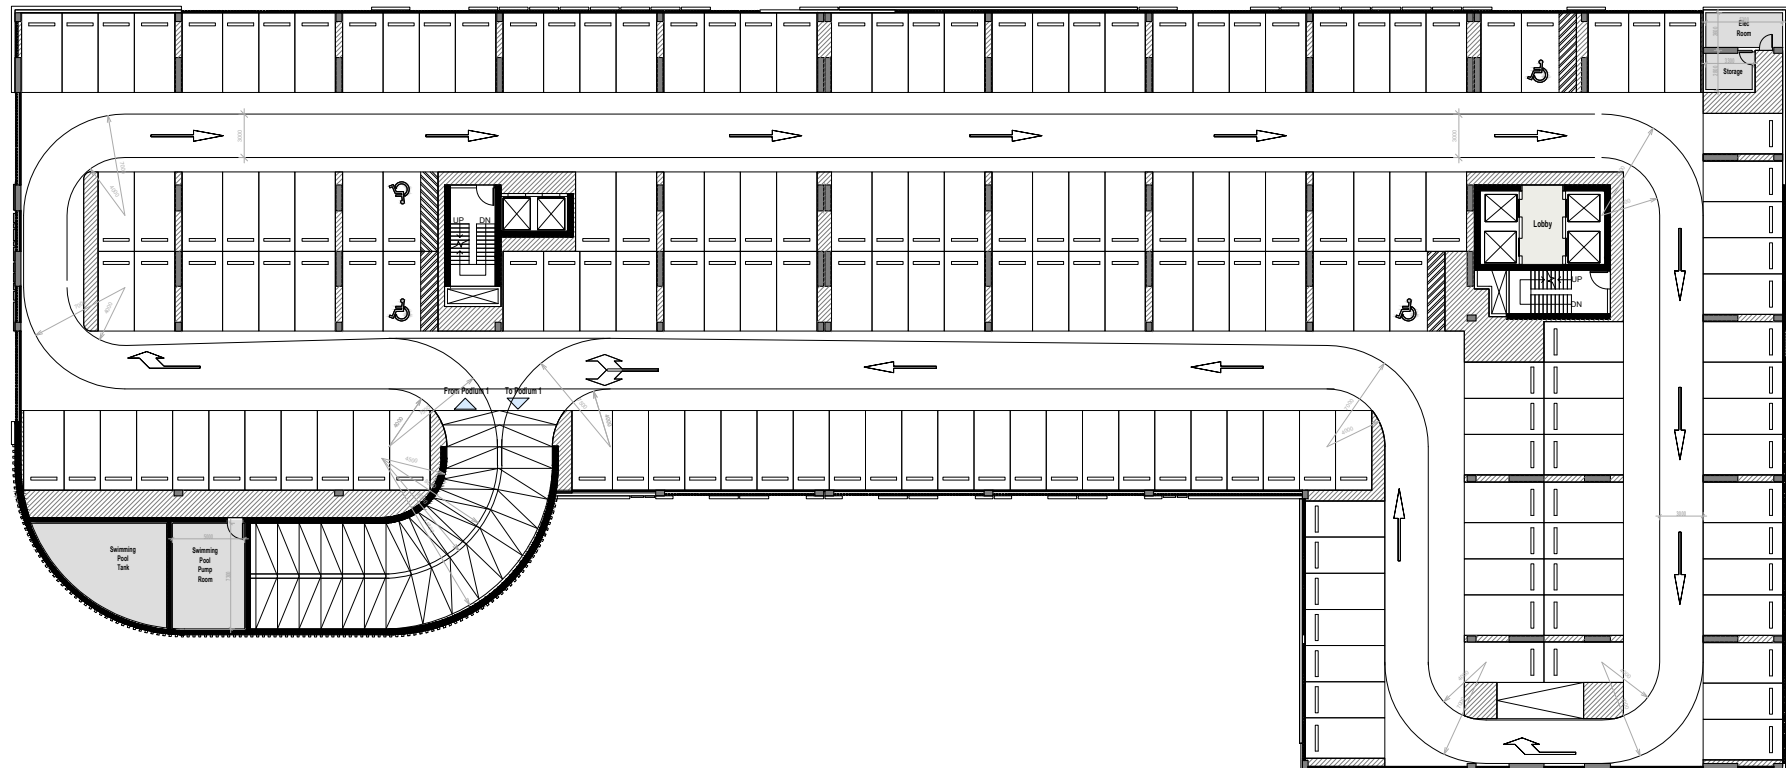

# VERDANA 3 - VO

## First Floor

ST 1B 2B 3B

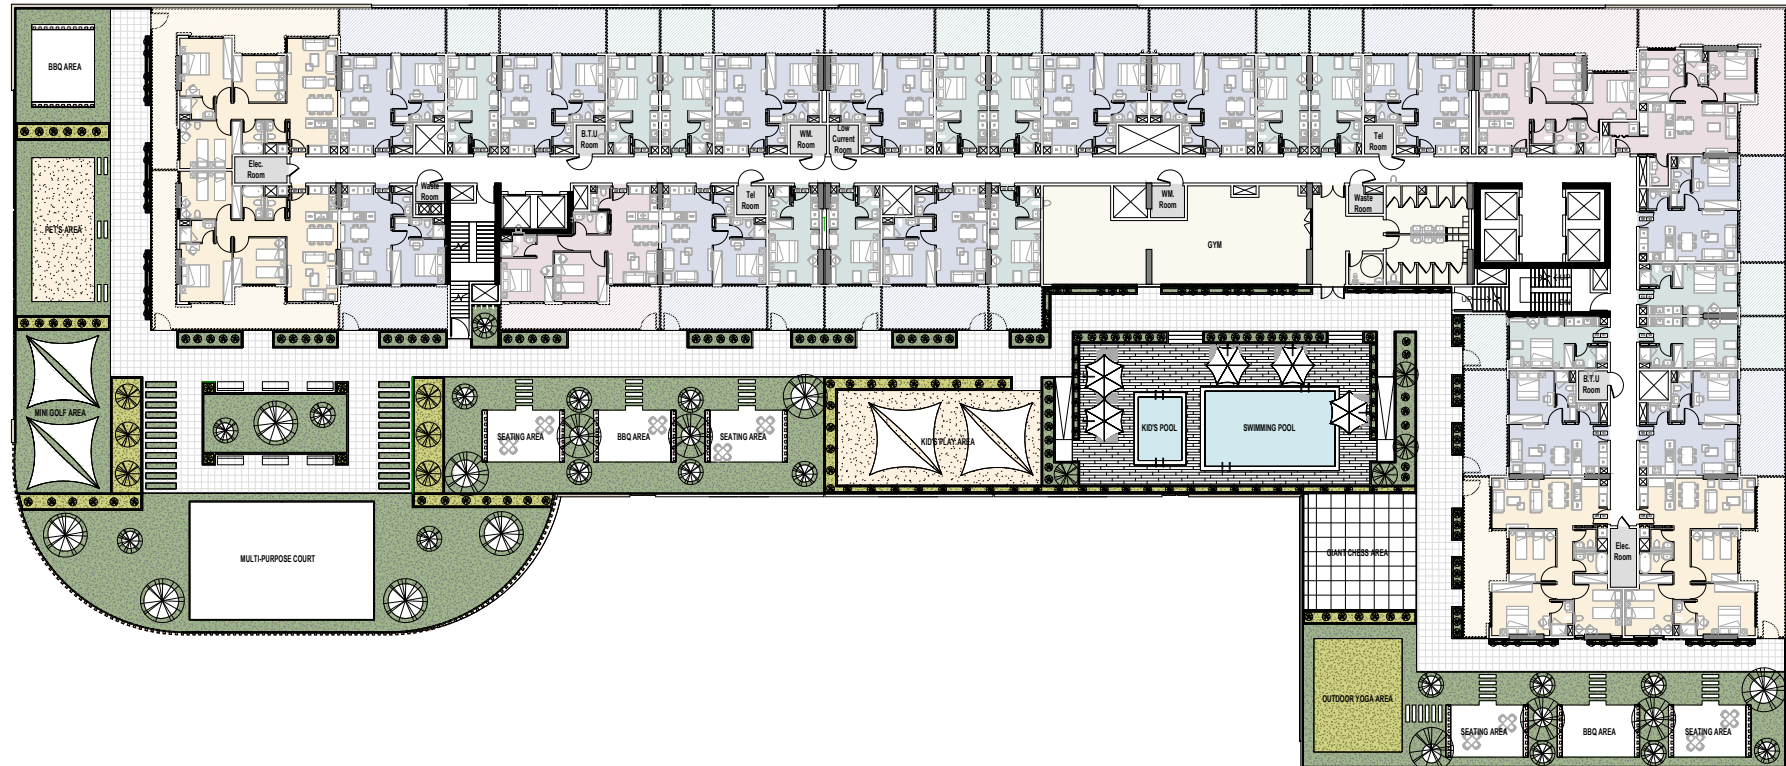

# VERDANA 3 - VO

2nd to 14th floor

ST 1B 2B 3B



# VERDANA 3 - VO

## 8TH Floor

ST 1B 2B 3B



# VERDANA 3 - VO

## 9TH Floor

● ST   ● 1B   ● 2B   ● 3B



# VERDANA 3 - VO

## 15TH Floor

ST 1B 2B 3B





# Reportage.

## **Abu Dhabi-UAE | Head Office**

Tamouh Tower  
28<sup>th</sup> Floor; Al Reem Island  
P.O. Box: 111949  
Tollfree: +971 800 77 55 2  
info@reportageuae.com

## **Dubai-UAE**

Anantara Business Tower  
3<sup>rd</sup> Floor; Business Bay  
P.O. Box: 27446  
Tollfree: +971 800 77 55 2  
info@reportageuae.com

## **Cairo-Egypt**

Building 217  
North Teseen St.  
New Cairo  
T: +20 12 0008 1190  
info@reportageeg.com

## **Istanbul-Türkiye**

Maslak Mh. Sümer Sk.  
No:4, İç Kapı No:3, Bodrum Kat,  
Maslak Office Building ( MOB) Sanyer  
T: +90 530 774 9595  
info@reportage.com.tr

## **Riyadh-KSA**

Building No. 3230  
Al Aflaj St., Al Suwaidi  
P.O. Box 12791  
T: +966 11 215 1110  
info@reportageuae.com

## **Moscow-Russia**

Yefremova Street 10s1, k4/4  
bld sadovye kvartaly  
P.O. Box 119048  
info@reportagerussia.com

## **Kampala, Uganda**

Plot 4, Philip Road  
Near German Embassy  
Kololo, Kampala, Uganda  
+256 756 111 434 | +256 763 331 572  
info@reportageug.com

## **Lahore - Pakistan**

Plaza No. 185, Broadway  
Commercial phase 8, DHA Lahore  
+923309991111  
Info@reportageempire.com

## **Kigali, Rwanda**

KG 334 ST 10, Nyarutarama,  
Kigali, Rwanda  
+250738532168 | +250794100607  
info@reportagerw.com

---

For more information, visit [reportageuae.com](http://reportageuae.com)  
or call 800 77 55 2 | +971 50 244 1078

---



### Legal Disclaimer:

The information contained in this brochure is confidential and is for the exclusive use of the recipient. This brochure may not be reproduced, distributed, delivered, or furnished to any person without the prior written approval of Reportage Properties. No representation or warranty (expressed or implied) is made or can be given with respect to the accuracy or completeness of the information herein, or that any future offer of units or apartments in the project will conform to the terms described herein. Nothing in this leaflet should be construed as financial, legal, tax or regulatory advice. All accessories such as electronics, furniture, white goods, decorative elements and so forth included in this brochure are not part of the standard unit and used for illustration purposes only. All plans, layouts, pictures, renderings, information and details included in this brochure are indicative only and may change at any time up to the final 'as built' status in accordance with final designs of the project and regulatory approvals and planning permissions.



VERDANA  
THREE - VO

R.