

Golf Point

EMAAR SOUTH

FLOOR PLANS - TOWER 2

EMAAR

Golf Point

EMAAR SOUTH


TOWER 02

1 BEDROOM TYPE A.2


UNIT: G03

SUITE AREA:	617.53 SQ.FT	57.37 SQ.M
TERRACE AREA:	184.92 SQ.FT	17.18 SQ.M
TOTAL AREA:	802.45 SQ.FT	74.55 SQ.M

KEY SECTION

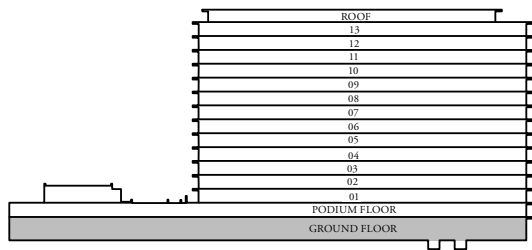

KEY PLANS

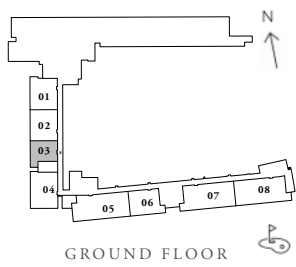

FLOOR PLAN 1. All dimensions are in imperial and metric, and measured from finish to finish excluding construction tolerances. . All materials, dimensions, and drawings are approximate only. 3. Information is subject to change without notice, at developer's absolute discretion. 4. Actual area may vary from the stated area. 5. Drawings not to scale. 6. All images used are for illustrative purposes only and do not represent the actual size, features, specifications, fittings, and furnishings. 7. The developer reserves the right to make revisions / alterations, at it's absolute discretion, without any liability whatsoever.

Golf Point

EMAAR SOUTH

TOWER 02


1 BEDROOM TYPE A.3

UNIT: P02,P03,P06,107,108,111,201,207,208,211,
301,307,308,311,401,407,408,411,501,507,508,
511,601,607,608,611,701,707, 708,711,
801,807,808,811,
901,907,908,911,1001,1005,1008,1101,1105,
1108,1201,1205,1208,1301,1305,1308








SUITE AREA:	617.53 SQ.FT	57.37 SQ.M
BALCONY:	61.68 SQ.FT	5.73 SQ.M



KEY SECTION

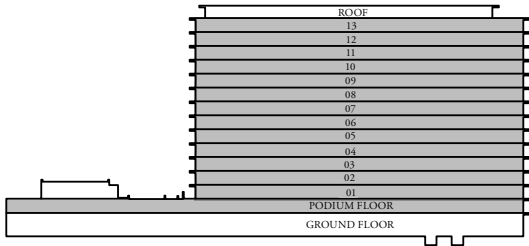

KEY PLANS

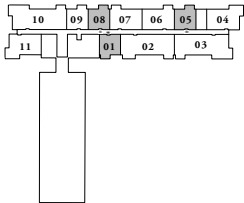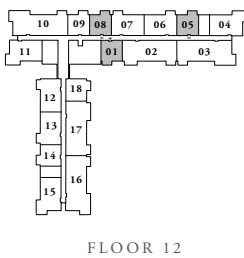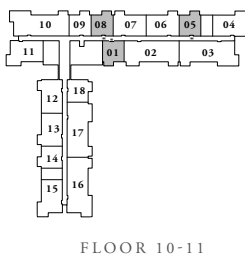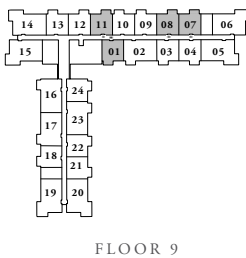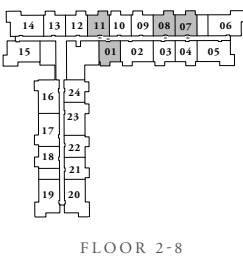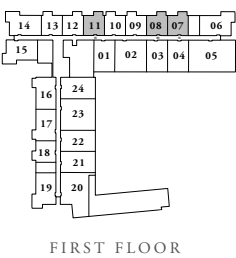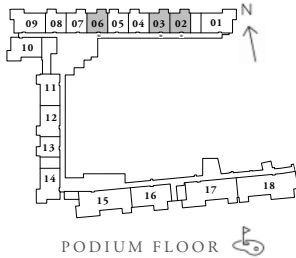

FLOOR PLAN 1. All dimensions are in imperial and metric, and measured from finish to finish excluding construction tolerances. . All materials, dimensions, and drawings are approximate only. 3. Information is subject to change without notice, at developer's absolute discretion. 4. Actual area may vary from the stated area. 5. Drawings not to scale. 6. All images used are for illustrative purposes only and do not represent the actual size, features, specifications, fittings, and furnishings. 7. The developer reserves the right to make revisions / alterations, at it's absolute discretion, without any liability whatsoever.

Golf Point

EMAAR SOUTH

TOWER 02

1 BEDROOM TYPE A.4

UNIT: P04,P05,P13,109,110,118,210,218,224,310,
318,324,410,418,424,510,518,524,610,618,624,
710,718,724,810,818,824,910,918,924,1014,1018,
1114,1118,1214,1218


SUITE AREA:	617.42 SQ.FT	57.36 SQ.M
TERRACE AREA:	61.68 SQ.FT	5.73 SQ.M
TOTAL AREA:	679.1 SQ.FT	63.09 SQ.M

UNIT: 209,309,409,509,609,709,809,909







SUITE AREA:	617.2 SQ.FT	57.34 SQ.M
TERRACE AREA:	61.68 SQ.FT	5.73 SQ.M
TOTAL AREA:	678.88 SQ.FT	63.07 SQ.M



KEY SECTION

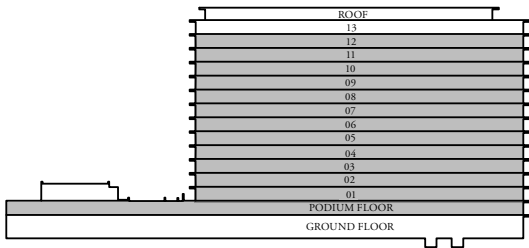

KEY PLANS

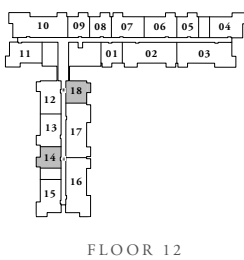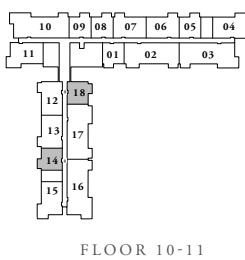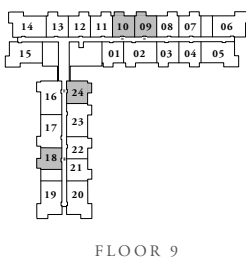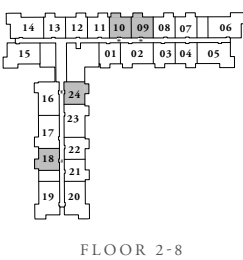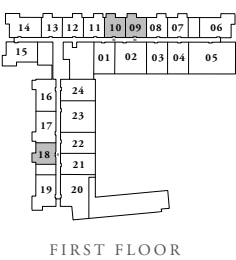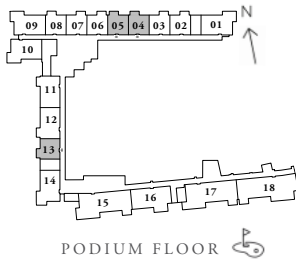

FLOOR PLAN 1. All dimensions are in imperial and metric, and measured from finish to finish excluding construction tolerances. . All materials, dimensions, and drawings are approximate only. 3. Information is subject to change without notice, at developer's absolute discretion. 4. Actual area may vary from the stated area. 5. Drawings not to scale. 6. All images used are for illustrative purposes only and do not represent the actual size, features, specifications, fittings, and furnishings. 7. The developer reserves the right to make revisions / alterations, at it's absolute discretion, without any liability whatsoever.

Golf Point

EMAAR SOUTH


TOWER 02

1 BEDROOM TYPE A.5


UNIT: 101

SUITE AREA:	617.53 SQ.FT	57.37 SQ.M
TERRACE AREA:	287.29 SQ.FT	26.69 SQ.M
TOTAL AREA:	904.81 SQ.FT	84.06 SQ.M

KEY SECTION

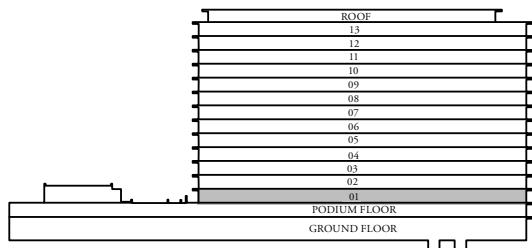

KEY PLANS

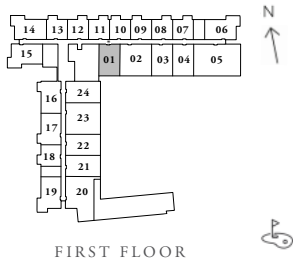

FLOOR PLAN 1. All dimensions are in imperial and metric, and measured from finish to finish excluding construction tolerances. . All materials, dimensions, and drawings are approximate only. 3. Information is subject to change without notice, at developer's absolute discretion. 4. Actual area may vary from the stated area. 5. Drawings not to scale. 6. All images used are for illustrative purposes only and do not represent the actual size, features, specifications, fittings, and furnishings. 7. The developer reserves the right to make revisions / alterations, at it's absolute discretion, without any liability whatsoever.

Golf Point

EMAAR SOUTH


TOWER 02

1 BEDROOM TYPE A.6


UNIT: 124

SUITE AREA:	617.96 SQ.FT	57.41 SQ.M
TERRACE AREA:	289.01 SQ.FT	26.85 SQ.M
TOTAL AREA:	906.97 SQ.FT	84.26 SQ.M

KEY SECTION

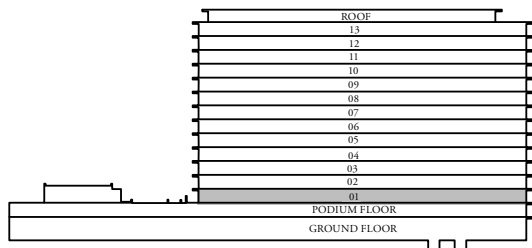

KEY PLANS

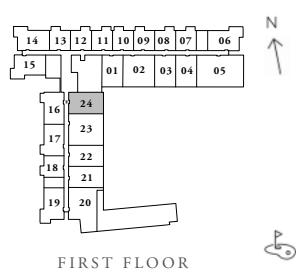

FLOOR PLAN 1. All dimensions are in imperial and metric, and measured from finish to finish excluding construction tolerances. . All materials, dimensions, and drawings are approximate only. 3. Information is subject to change without notice, at developer's absolute discretion. 4. Actual area may vary from the stated area. 5. Drawings not to scale. 6. All images used are for illustrative purposes only and do not represent the actual size, features, specifications, fittings, and furnishings. 7. The developer reserves the right to make revisions / alterations, at it's absolute discretion, without any liability whatsoever.

Golf Point

EMAAR SOUTH

TOWER 02


1 BEDROOM TYPE A.7

UNIT: P07,112,203,212,221,303,312,321,403,412,
421,503,512,521,603,612,621,703,712,721,803,
812,821,903,912,921,1009,1109,1209,1309








SUITE AREA:	613.11 SQ.FT	56.96 SQ.M
TERRACE AREA:	61.68 SQ.FT	5.73 SQ.M
TOTAL AREA:	674.79 SQ.FT	62.69SQ.M



KEY SECTION

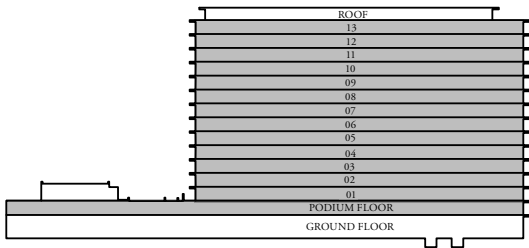

KEY PLANS

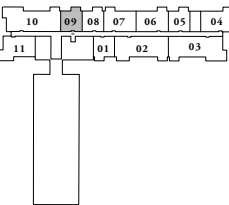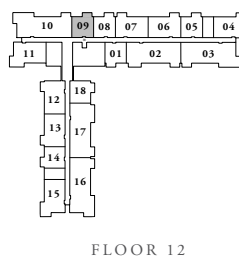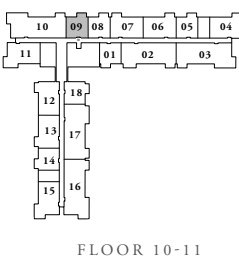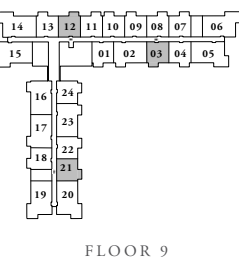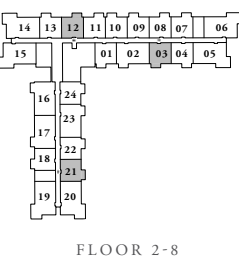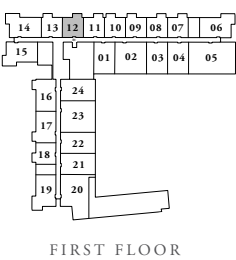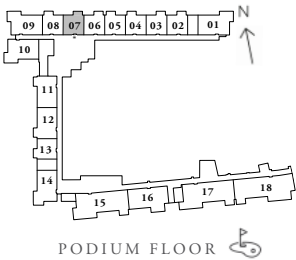

FLOOR PLAN 1. All dimensions are in imperial and metric, and measured from finish to finish excluding construction tolerances. . All materials, dimensions, and drawings are approximate only. 3. Information is subject to change without notice, at developer's absolute discretion. 4. Actual area may vary from the stated area. 5. Drawings not to scale. 6. All images used are for illustrative purposes only and do not represent the actual size, features, specifications, fittings, and furnishings. 7. The developer reserves the right to make revisions / alterations, at it's absolute discretion, without any liability whatsoever.

Golf Point

EMAAR SOUTH

TOWER 02


1 BEDROOM TYPE A.8

UNIT: P08,113,204,213,222,304,313,322,404,413,
422,504,513,522,604,613,622,704,713,722,804,
813,822,904,913,922





SUITE AREA:	613.11 SQ.FT	56.96 SQ.M
TERRACE AREA:	61.78 SQ.FT	5.74 SQ.M
TOTAL AREA:	674.9 SQ.FT	62.7SQ.M



KEY SECTION

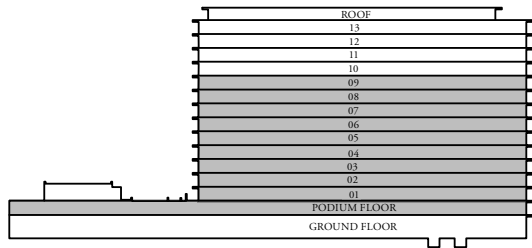

KEY PLANS

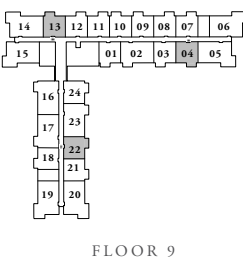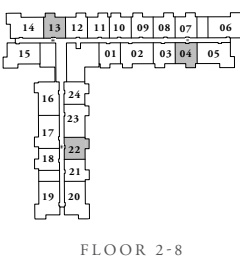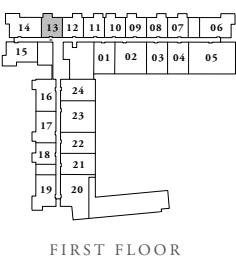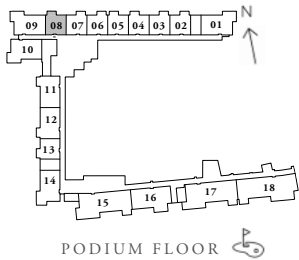

FLOOR PLAN 1. All dimensions are in imperial and metric, and measured from finish to finish excluding construction tolerances. . All materials, dimensions, and drawings are approximate only. 3. Information is subject to change without notice, at developer's absolute discretion. 4. Actual area may vary from the stated area. 5. Drawings not to scale. 6. All images used are for illustrative purposes only and do not represent the actual size, features, specifications, fittings, and furnishings. 7. The developer reserves the right to make revisions / alterations, at it's absolute discretion, without any liability whatsoever.

Golf Point

EMAAR SOUTH

TOWER 02

1 BEDROOM TYPE A.9


UNIT: 103

SUITE AREA:	613 SQ.FT	56.95 SQ.M
TERRACE AREA:	287.4 SQ.FT	26.7 SQ.M
TOTAL AREA:	900.4 SQ.FT	83.65 SQ.M


UNIT: 121

SUITE AREA:	613 SQ.FT	56.95 SQ.M
TERRACE AREA:	286.54 SQ.FT	26.62 SQ.M
TOTAL AREA:	899.54 SQ.FT	83.57 SQ.M

KEY SECTION

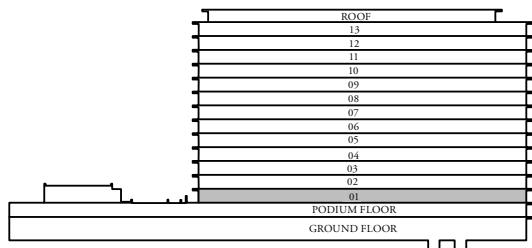

KEY PLANS

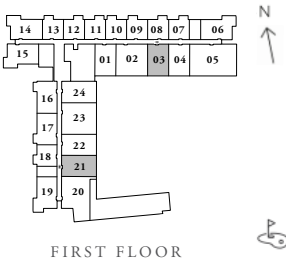

Golf Point

EMAAR SOUTH


TOWER 02

1 BEDROOM TYPE A.10


UNIT: 104,122

SUITE AREA:	613 SQ.FT	56.95 SQ.M
TERRACE AREA:	287.4 SQ.FT	26.7 SQ.M
TOTAL AREA:	900.4 SQ.FT	83.65 SQ.M

KEY SECTION

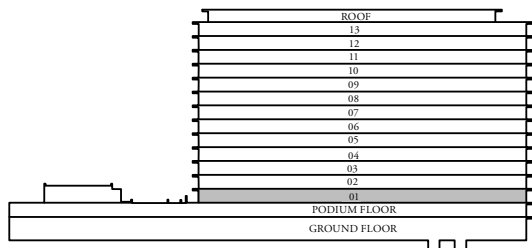

KEY PLANS

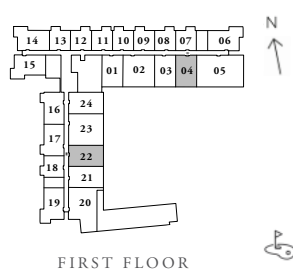

FLOOR PLAN 1. All dimensions are in imperial and metric, and measured from finish to finish excluding construction tolerances. . All materials, dimensions, and drawings are approximate only. 3. Information is subject to change without notice, at developer's absolute discretion. 4. Actual area may vary from the stated area. 5. Drawings not to scale. 6. All images used are for illustrative purposes only and do not represent the actual size, features, specifications, fittings, and furnishings. 7. The developer reserves the right to make revisions / alterations, at it's absolute discretion, without any liability whatsoever.

Golf Point

EMAAR SOUTH

TOWER 02


2 BEDROOM TYPE A.1

UNIT: G04


SUITE AREA:	924.08 SQ.FT	85.85 SQ.M
TERRACE AREA:	480.39 SQ.FT	44.63 SQ.M
TOTAL AREA:	1404.48 SQ.FT	130.48 SQ.M



KEY SECTION

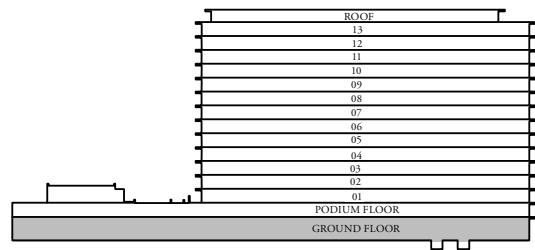

KEY PLANS

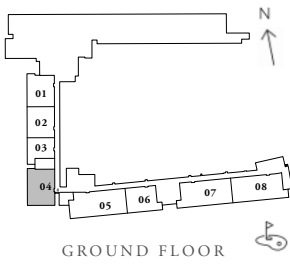

FLOOR PLAN 1. All dimensions are in imperial and metric, and measured from finish to finish excluding construction tolerances. . All materials, dimensions, and drawings are approximate only. 3. Information is subject to change without notice, at developer's absolute discretion. 4. Actual area may vary from the stated area. 5. Drawings not to scale. 6. All images used are for illustrative purposes only and do not represent the actual size, features, specifications, fittings, and furnishings. 7. The developer reserves the right to make revisions / alterations, at it's absolute discretion, without any liability whatsoever.

Golf Point

EMAAR SOUTH

TOWER 02


2 BEDROOM TYPE A.3

UNIT: P09,P14,114,119,205,214,219,305,314,319,
405,414,419,505,514,519,605,614,619,705,714,
719,805,814,819,905,914,919,1015,1115,1215







SUITE AREA:	923.87 SQ.FT	85.83 SQ.M
TERRACE AREA:	137.13 SQ.FT	12.74 SQ.M
TOTAL AREA:	1061 SQ.FT	98.57 SQ.M



KEY SECTION

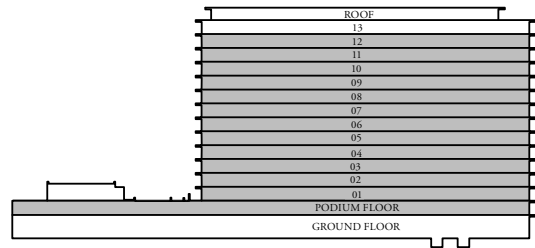

KEY PLANS

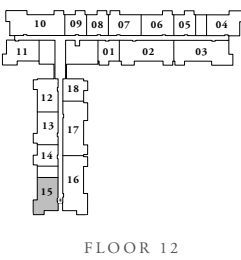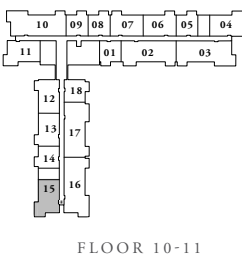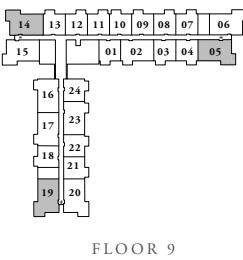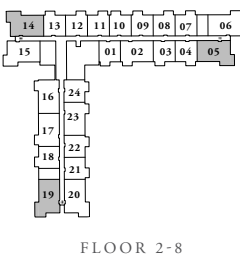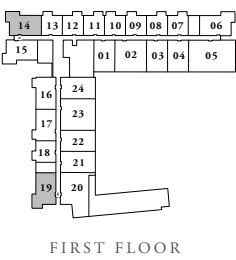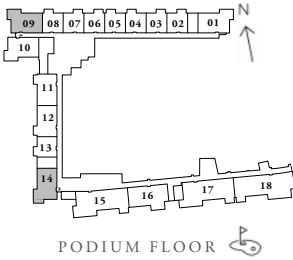

FLOOR PLAN 1. All dimensions are in imperial and metric, and measured from finish to finish excluding construction tolerances. . All materials, dimensions, and drawings are approximate only. 3. Information is subject to change without notice, at developer's absolute discretion. 4. Actual area may vary from the stated area. 5. Drawings not to scale. 6. All images used are for illustrative purposes only and do not represent the actual size, features, specifications, fittings, and furnishings. 7. The developer reserves the right to make revisions / alterations, at it's absolute discretion, without any liability whatsoever.

Golf Point

EMAAR SOUTH

TOWER 02

2 BEDROOM TYPE A.4

UNIT: P10,115,215,315,415,515,615,715,815,915,
1011,1111,1211,1311


SUITE AREA:	925.48 SQ.FT	85.98 SQ.M
TERRACE AREA:	137.13 SQ.FT	12.74 SQ.M
TOTAL AREA:	1062.61 SQ.FT	98.72 SQ.M

UNIT: 220,320,420,520,620,720,820,920








SUITE AREA:	924.51 SQ.FT	85.89 SQ.M
TERRACE AREA:	137.13 SQ.FT	12.74 SQ.M
TOTAL AREA:	1061.64 SQ.FT	98.63 SQ.M



KEY SECTION

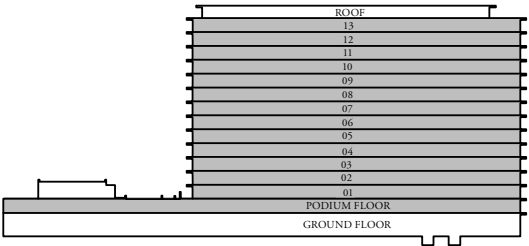

KEY PLANS

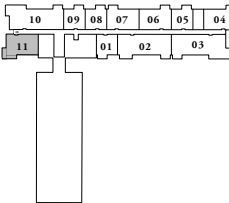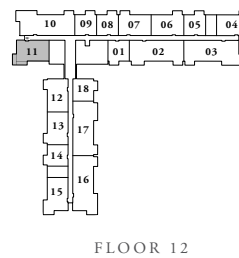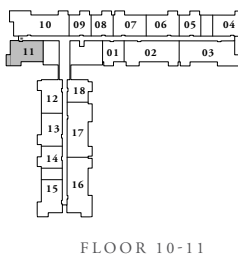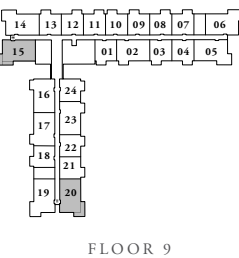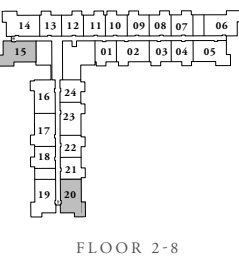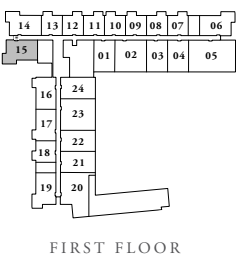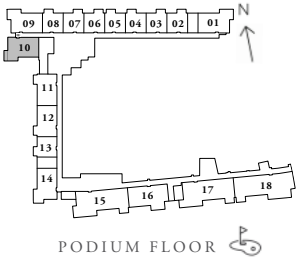

FLOOR PLAN 1. All dimensions are in imperial and metric, and measured from finish to finish excluding construction tolerances. . All materials, dimensions, and drawings are approximate only. 3. Information is subject to change without notice, at developer's absolute discretion. 4. Actual area may vary from the stated area. 5. Drawings not to scale. 6. All images used are for illustrative purposes only and do not represent the actual size, features, specifications, fittings, and furnishings. 7. The developer reserves the right to make revisions / alterations, at it's absolute discretion, without any liability whatsoever.

Golf Point

EMAAR SOUTH

TOWER 02


2 BEDROOM TYPE A.5

UNIT: 120


SUITE AREA:	924.51 SQ.FT	85.89 SQ.M
TERRACE AREA:	754.23 SQ.FT	70.07 SQ.M
TOTAL AREA:	1678.74 SQ.FT	155.96 SQ.M



KEY SECTION

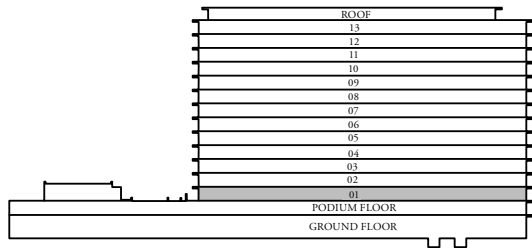

KEY PLANS

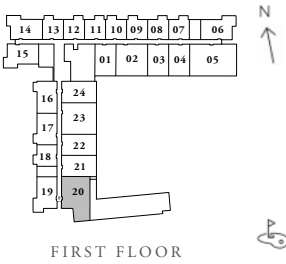

FLOOR PLAN 1. All dimensions are in imperial and metric, and measured from finish to finish excluding construction tolerances. . All materials, dimensions, and drawings are approximate only. 3. Information is subject to change without notice, at developer's absolute discretion. 4. Actual area may vary from the stated area. 5. Drawings not to scale. 6. All images used are for illustrative purposes only and do not represent the actual size, features, specifications, fittings, and furnishings. 7. The developer reserves the right to make revisions / alterations, at it's absolute discretion, without any liability whatsoever.

Golf Point

EMAAR SOUTH

TOWER 02


2 BEDROOM TYPE A.8

UNIT: 105


SUITE AREA:	924.51 SQ.FT	85.89 SQ.M
TERRACE AREA:	815.9 SQ.FT	75.8 SQ.M
TOTAL AREA:	1740.42 SQ.FT	161.69 SQ.M



KEY SECTION

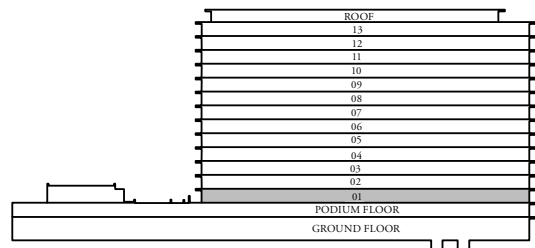

KEY PLANS

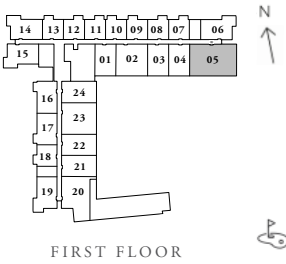

Golf Point

EMAAR SOUTH

TOWER 02

2 BEDROOM TYPE A.10

UNIT: P11


SUITE AREA:	925.05 SQ.FT	85.94 SQ.M
TERRACE AREA:	61.68 SQ.FT	5.73 SQ.M
TOTAL AREA:	986.73 SQ.FT	91.67 SQ.M

UNIT: 116,216,316,416,516,616,
716,816,916,1012,
1112,1212


SUITE AREA:	927.85 SQ.FT	86.2 SQ.M
TERRACE AREA:	61.68 SQ.FT	5.73 SQ.M
TOTAL AREA:	989.53 SQ.FT	91.93 SQ.M



KEY SECTION

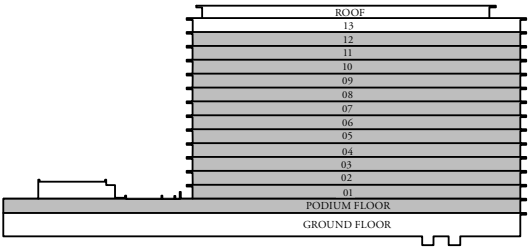

KEY PLANS

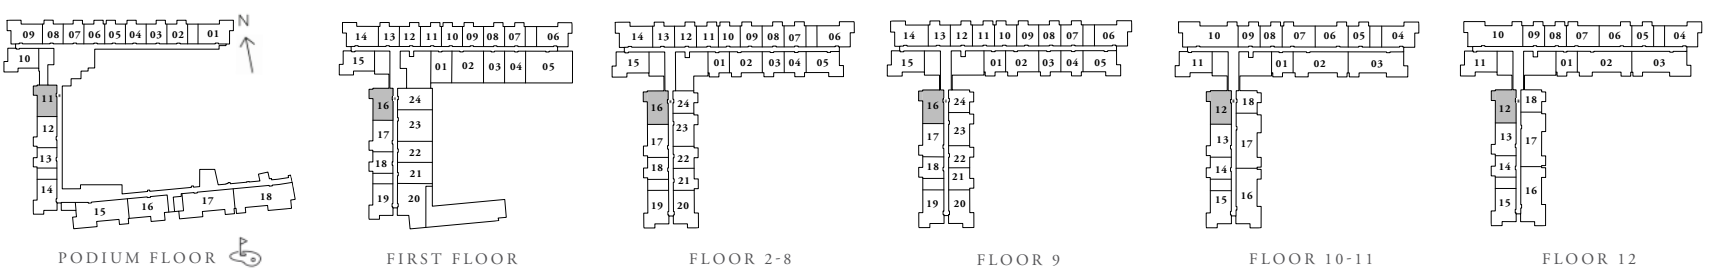

Golf Point

EMAAR SOUTH

TOWER 02


2 BEDROOM TYPE A.12

UNIT: G01


SUITE AREA:	923.54 SQ.FT	85.8 SQ.M
TERRACE AREA:	268.67 SQ.FT	24.96 SQ.M
TOTAL AREA:	1192.21 SQ.FT	110.76 SQ.M



KEY SECTION

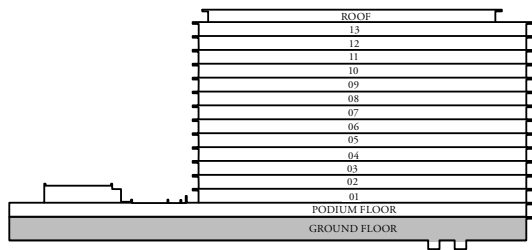

KEY PLANS

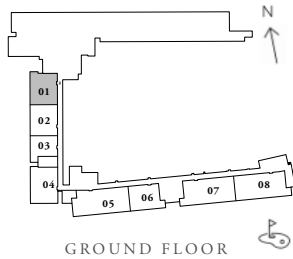

FLOOR PLAN 1. All dimensions are in imperial and metric, and measured from finish to finish excluding construction tolerances. . All materials, dimensions, and drawings are approximate only. 3. Information is subject to change without notice, at developer's absolute discretion. 4. Actual area may vary from the stated area. 5. Drawings not to scale. 6. All images used are for illustrative purposes only and do not represent the actual size, features, specifications, fittings, and furnishings. 7. The developer reserves the right to make revisions / alterations, at it's absolute discretion, without any liability whatsoever.

Golf Point

EMAAR SOUTH

TOWER 02


2 BEDROOM TYPE B.1

UNIT: 1006,1106,1206,1306


SUITE AREA:	934.52 SQ.FT	86.82 SQ.M
TERRACE AREA:	61.68 SQ.FT	5.73 SQ.M
TOTAL AREA:	996.2 SQ.FT	92.55 SQ.M



KEY SECTION

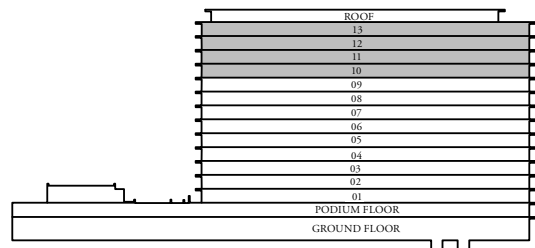

KEY PLANS

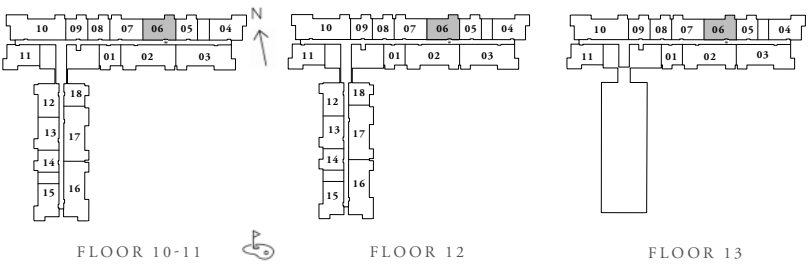

FLOOR PLAN 1. All dimensions are in imperial and metric, and measured from finish to finish excluding construction tolerances. . All materials, dimensions, and drawings are approximate only. 3. Information is subject to change without notice, at developer's absolute discretion. 4. Actual area may vary from the stated area. 5. Drawings not to scale. 6. All images used are for illustrative purposes only and do not represent the actual size, features, specifications, fittings, and furnishings. 7. The developer reserves the right to make revisions / alterations, at it's absolute discretion, without any liability whatsoever.

Golf Point

EMAAR SOUTH

TOWER 02


2 BEDROOM TYPE B.2

UNIT: 1007,1107,1207,1307


SUITE AREA:	934.31 SQ.FT	86.8 SQ.M
TERRACE AREA:	61.68 SQ.FT	5.73 SQ.M
TOTAL AREA:	995.98 SQ.FT	92.53 SQ.M



KEY SECTION

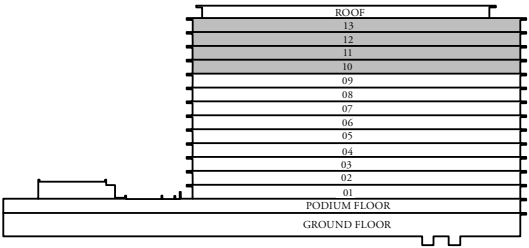

KEY PLANS

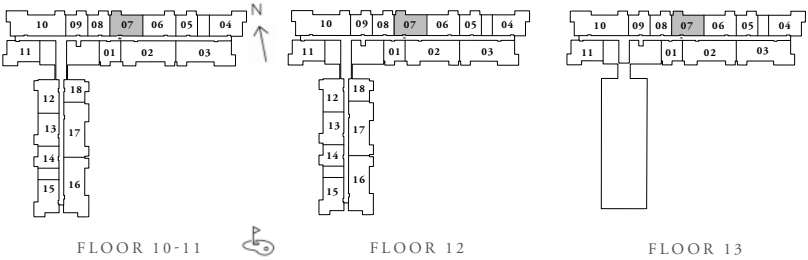

FLOOR PLAN 1. All dimensions are in imperial and metric, and measured from finish to finish excluding construction tolerances. . All materials, dimensions, and drawings are approximate only. 3. Information is subject to change without notice, at developer's absolute discretion. 4. Actual area may vary from the stated area. 5. Drawings not to scale. 6. All images used are for illustrative purposes only and do not represent the actual size, features, specifications, fittings, and furnishings. 7. The developer reserves the right to make revisions / alterations, at it's absolute discretion, without any liability whatsoever.

Golf Point

EMAAR SOUTH

TOWER 02


2 BEDROOM TYPE C.2

UNIT: G02


SUITE AREA:	924.08 SQ.FT	85.85 SQ.M
TERRACE AREA:	261.56 SQ.FT	24.3 SQ.M
TOTAL AREA:	1185.64 SQ.FT	110.15 SQ.M



KEY SECTION

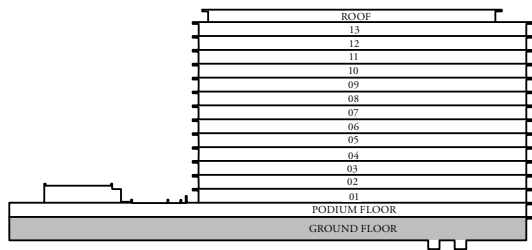

KEY PLANS

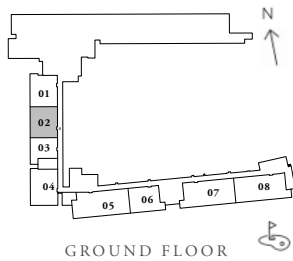

FLOOR PLAN 1. All dimensions are in imperial and metric, and measured from finish to finish excluding construction tolerances. . All materials, dimensions, and drawings are approximate only. 3. Information is subject to change without notice, at developer's absolute discretion. 4. Actual area may vary from the stated area. 5. Drawings not to scale. 6. All images used are for illustrative purposes only and do not represent the actual size, features, specifications, fittings, and furnishings. 7. The developer reserves the right to make revisions / alterations, at it's absolute discretion, without any liability whatsoever.

Golf Point

EMAAR SOUTH

TOWER 02


2 BEDROOM TYPE C.3

UNIT: 202,302,402,502,602,702,802,902


SUITE AREA:	923.97 SQ.FT	85.84 SQ.M
TERRACE AREA:	61.68 SQ.FT	5.73 SQ.M
TOTAL AREA:	985.65 SQ.FT	91.57 SQ.M



KEY SECTION

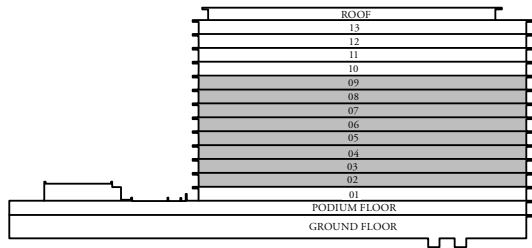

KEY PLANS

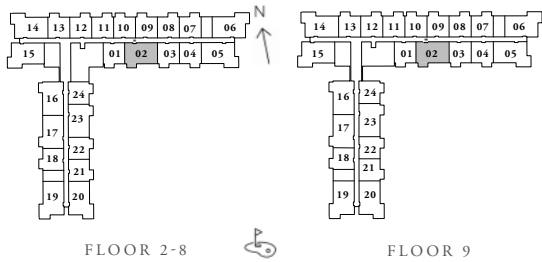

FLOOR PLAN 1. All dimensions are in imperial and metric, and measured from finish to finish excluding construction tolerances. . All materials, dimensions, and drawings are approximate only. 3. Information is subject to change without notice, at developer's absolute discretion. 4. Actual area may vary from the stated area. 5. Drawings not to scale. 6. All images used are for illustrative purposes only and do not represent the actual size, features, specifications, fittings, and furnishings. 7. The developer reserves the right to make revisions / alterations, at it's absolute discretion, without any liability whatsoever.

Golf Point


EMAAR SOUTH

TOWER 02


2 BEDROOM TYPE C.4

UNIT: P12,117,217,223,317,323,417,423,517,523,
617,623,717,723,817,823,917,923,1013,1113,1213


SUITE AREA:	923.97 SQ.FT	85.84 SQ.M
TERRACE AREA:	61.68 SQ.FT	5.73 SQ.M
TOTAL AREA:	985.65 SQ.FT	91.57 SQ.M

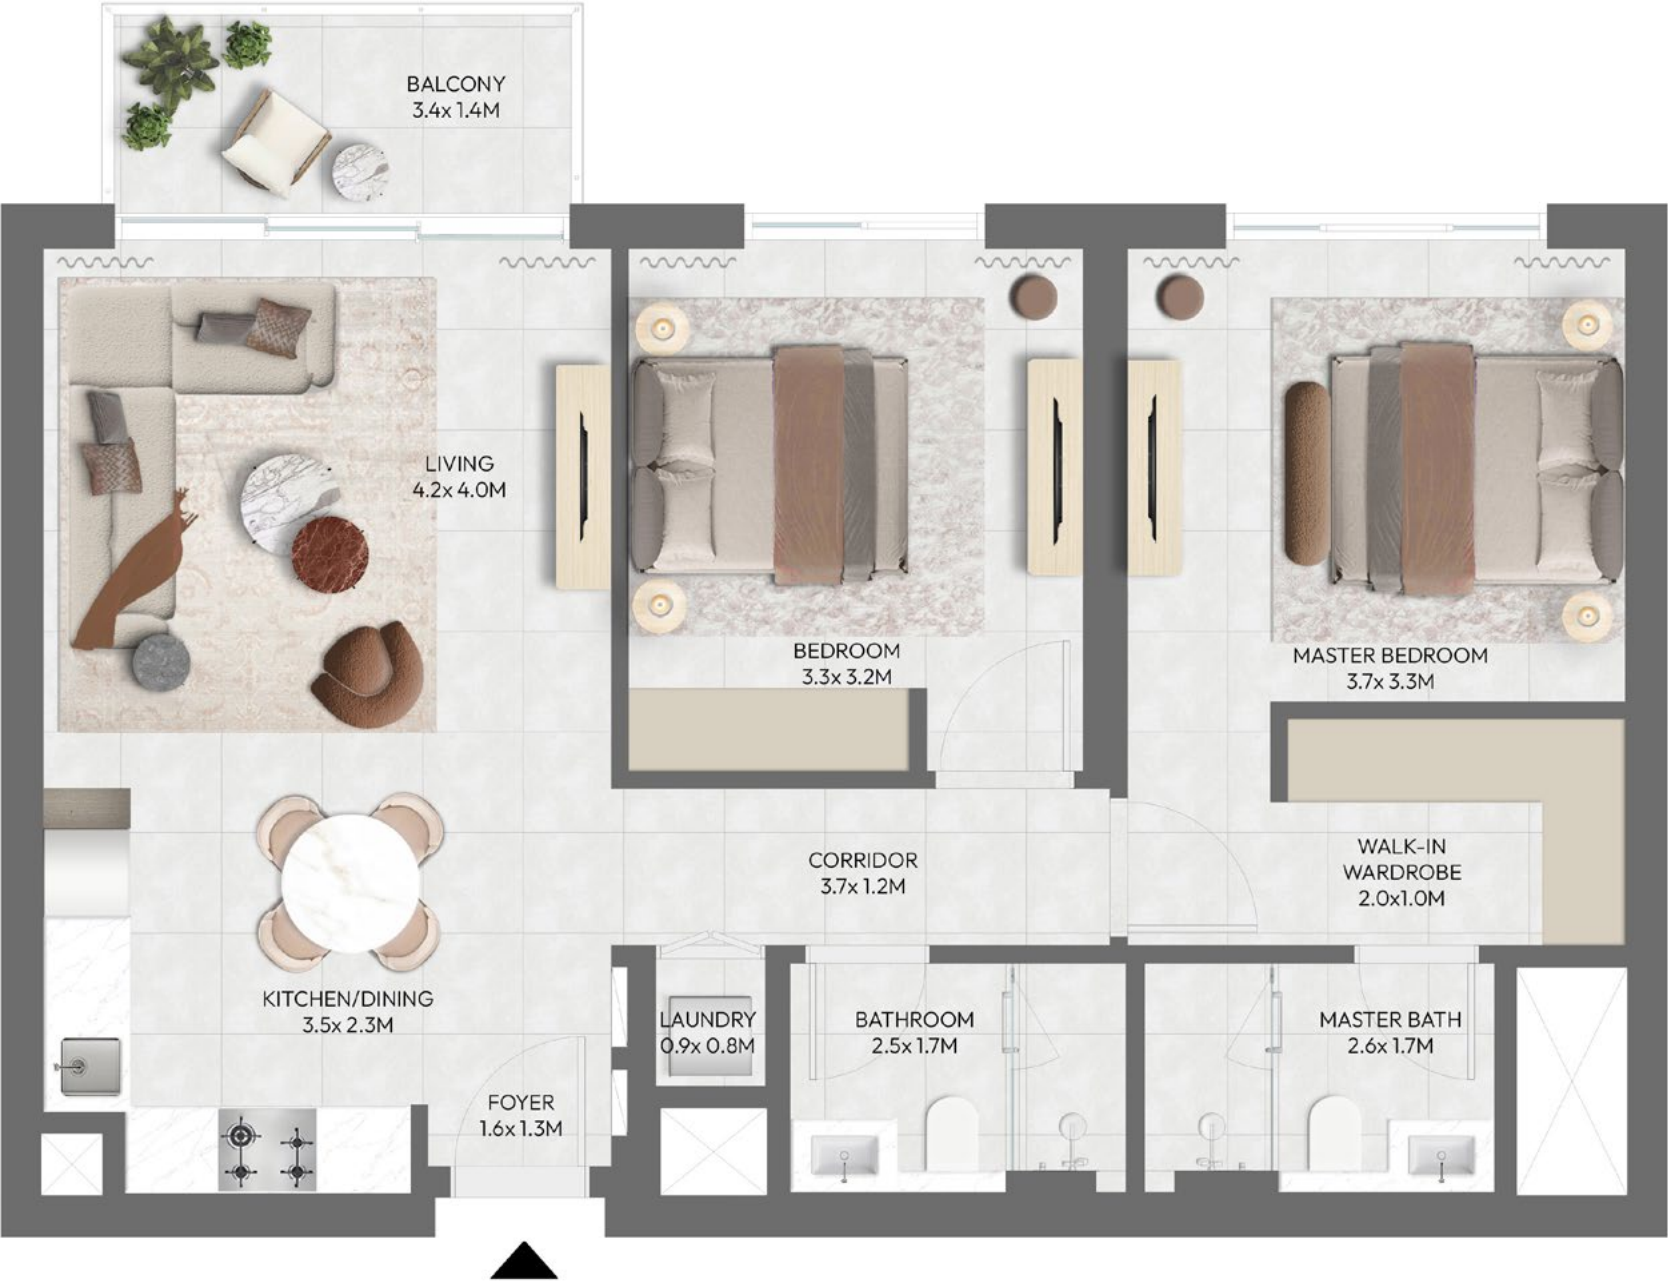

KEY SECTION

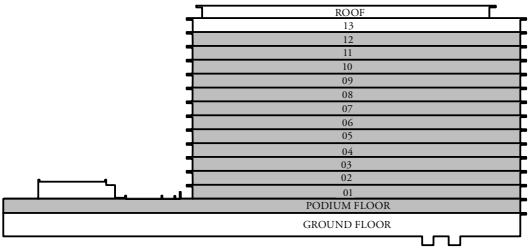

KEY PLANS

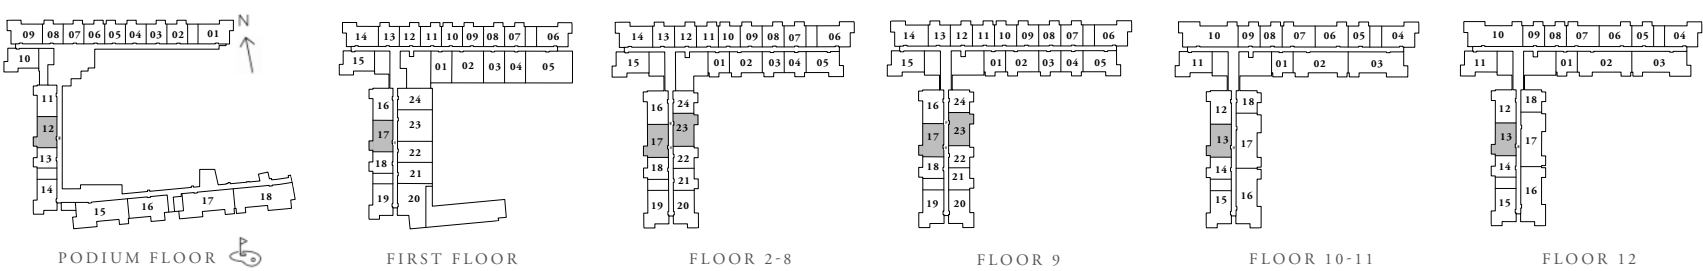

FLOOR PLAN 1. All dimensions are in imperial and metric, and measured from finish to finish excluding construction tolerances. . All materials, dimensions, and drawings are approximate only. 3. Information is subject to change without notice, at developer's absolute discretion. 4. Actual area may vary from the stated area. 5. Drawings not to scale. 6. All images used are for illustrative purposes only and do not represent the actual size, features, specifications, fittings, and furnishings. 7. The developer reserves the right to make revisions / alterations, at it's absolute discretion, without any liability whatsoever.

Golf Point

EMAAR SOUTH

TOWER 02


2 BEDROOM TYPE C.5

UNIT: 102


SUITE AREA:	923.97 SQ.FT	85.84 SQ.M
TERRACE AREA:	430.23 SQ.FT	39.97 SQ.M
TOTAL AREA:	1354.21 SQ.FT	125.81 SQ.M



KEY SECTION

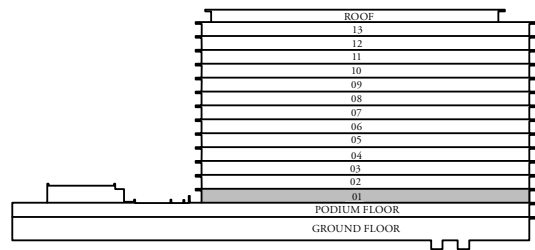

KEY PLANS

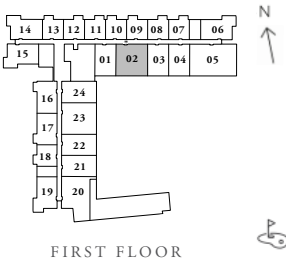

FLOOR PLAN 1. All dimensions are in imperial and metric, and measured from finish to finish excluding construction tolerances. . All materials, dimensions, and drawings are approximate only. 3. Information is subject to change without notice, at developer's absolute discretion. 4. Actual area may vary from the stated area. 5. Drawings not to scale. 6. All images used are for illustrative purposes only and do not represent the actual size, features, specifications, fittings, and furnishings. 7. The developer reserves the right to make revisions / alterations, at it's absolute discretion, without any liability whatsoever.

Golf Point

EMAAR SOUTH

TOWER 02


2 BEDROOM TYPE C.6

UNIT: 123


SUITE AREA:	923.97 SQ.FT	85.84 SQ.M
TERRACE AREA:	431.09 SQ.FT	40.05 SQ.M
TOTAL AREA:	1355.07 SQ.FT	125.89 SQ.M



KEY SECTION

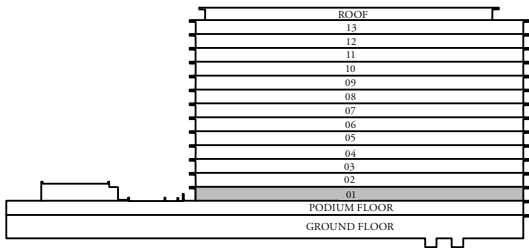

KEY PLANS

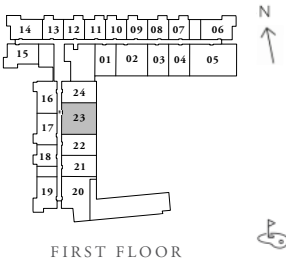

FLOOR PLAN 1. All dimensions are in imperial and metric, and measured from finish to finish excluding construction tolerances. . All materials, dimensions, and drawings are approximate only. 3. Information is subject to change without notice, at developer's absolute discretion. 4. Actual area may vary from the stated area. 5. Drawings not to scale. 6. All images used are for illustrative purposes only and do not represent the actual size, features, specifications, fittings, and furnishings. 7. The developer reserves the right to make revisions / alterations, at it's absolute discretion, without any liability whatsoever.

Golf Point

EMAAR SOUTH

TOWER 02


2 BEDROOM TYPE D.2

UNIT: G06


SUITE AREA:	937.21 SQ.FT	87.07 SQ.M
TERRACE AREA:	321.84 SQ.FT	29.9 SQ.M
TOTAL AREA:	1259.05 SQ.FT	116.97 SQ.M



KEY SECTION

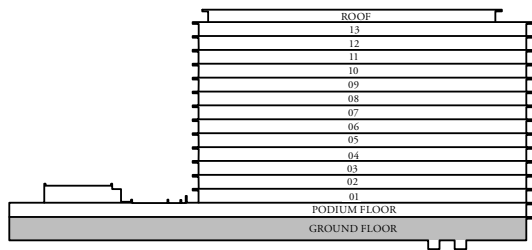

KEY PLANS

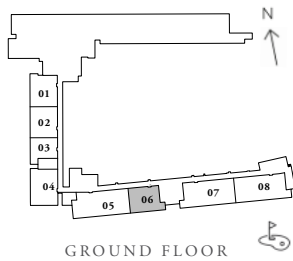

FLOOR PLAN 1. All dimensions are in imperial and metric, and measured from finish to finish excluding construction tolerances. . All materials, dimensions, and drawings are approximate only. 3. Information is subject to change without notice, at developer's absolute discretion. 4. Actual area may vary from the stated area. 5. Drawings not to scale. 6. All images used are for illustrative purposes only and do not represent the actual size, features, specifications, fittings, and furnishings. 7. The developer reserves the right to make revisions / alterations, at it's absolute discretion, without any liability whatsoever.

Golf Point

EMAAR SOUTH

TOWER 02


2 BEDROOM TYPE D.4

UNIT: P16


SUITE AREA:	937.21 SQ.FT	87.07 SQ.M
TERRACE AREA:	143.16 SQ.FT	13.3 SQ.M
TOTAL AREA:	1080.37 SQ.FT	100.37 SQ.M



KEY SECTION

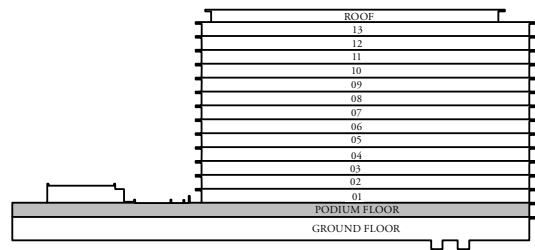

KEY PLANS

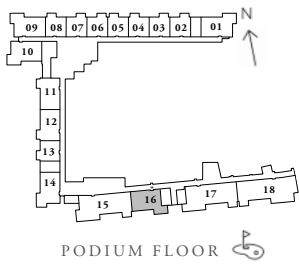

FLOOR PLAN 1. All dimensions are in imperial and metric, and measured from finish to finish excluding construction tolerances. . All materials, dimensions, and drawings are approximate only. 3. Information is subject to change without notice, at developer's absolute discretion. 4. Actual area may vary from the stated area. 5. Drawings not to scale. 6. All images used are for illustrative purposes only and do not represent the actual size, features, specifications, fittings, and furnishings. 7. The developer reserves the right to make revisions / alterations, at it's absolute discretion, without any liability whatsoever.

Golf Point

EMAAR SOUTH

TOWER 02

2 BEDROOM TYPE E.2

UNIT: P01,106,1004,1104,1204,1304


SUITE AREA:	924.08 SQ.FT	85.85 SQ.M
TERRACE AREA:	137.13 SQ.FT	12.74 SQ.M
TOTAL AREA:	1061.21 SQ.FT	98.59 SQ.M

UNIT: 206,306,406,506,606,706,806,906








SUITE AREA:	923.76 SQ.FT	85.82 SQ.M
TERRACE AREA:	137.13 SQ.FT	12.74 SQ.M
TOTAL AREA:	1060.89 SQ.FT	98.56 SQ.M



KEY SECTION

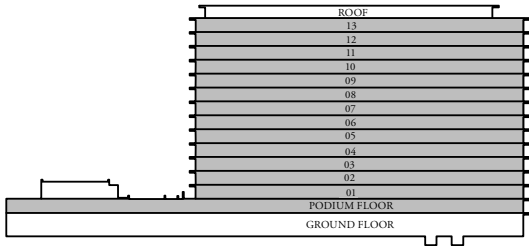

KEY PLANS

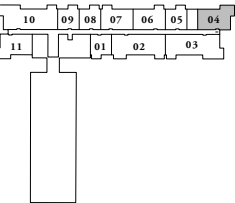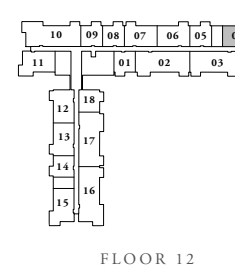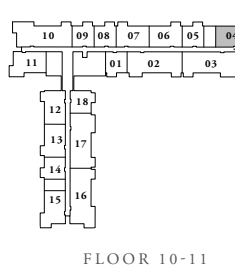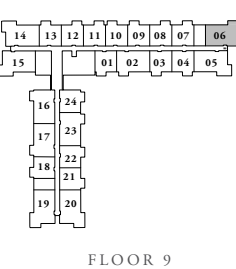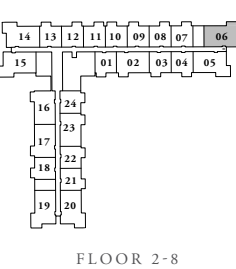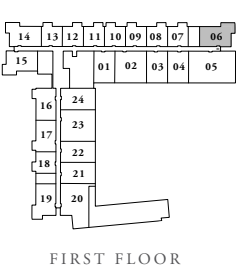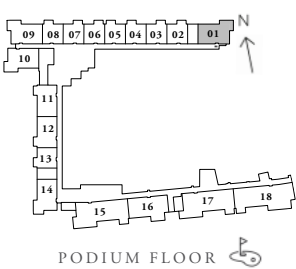

FLOOR 13

FLOOR PLAN 1. All dimensions are in imperial and metric, and measured from finish to finish excluding construction tolerances. . All materials, dimensions, and drawings are approximate only. 3. Information is subject to change without notice, at developer's absolute discretion. 4. Actual area may vary from the stated area. 5. Drawings not to scale. 6. All images used are for illustrative purposes only and do not represent the actual size, features, specifications, fittings, and furnishings. 7. The developer reserves the right to make revisions / alterations, at it's absolute discretion, without any liability whatsoever.

Golf Point

EMAAR SOUTH

TOWER 02


3 BEDROOM TYPE A.1

UNIT: 1017,1117,1217


SUITE AREA:	1531.17 SQ.FT	142.25 SQ.M
TERRACE AREA:	177.07 SQ.FT	16.45 SQ.M
TOTAL AREA:	1708.23 SQ.FT	158.7 SQ.M



KEY SECTION

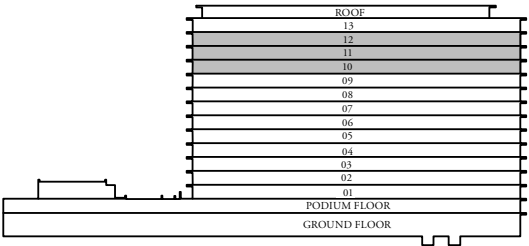

KEY PLANS

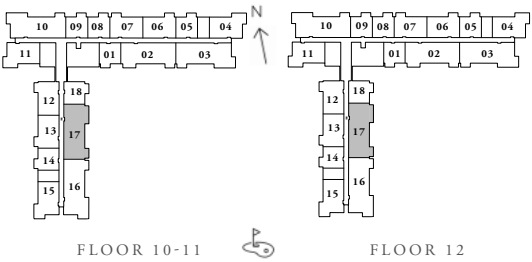

FLOOR PLAN 1. All dimensions are in imperial and metric, and measured from finish to finish excluding construction tolerances. . All materials, dimensions, and drawings are approximate only. 3. Information is subject to change without notice, at developer's absolute discretion. 4. Actual area may vary from the stated area. 5. Drawings not to scale. 6. All images used are for illustrative purposes only and do not represent the actual size, features, specifications, fittings, and furnishings. 7. The developer reserves the right to make revisions / alterations, at it's absolute discretion, without any liability whatsoever.

Golf Point

EMAAR SOUTH

TOWER 02


3 BEDROOM TYPE A.2

UNIT: 1002,1102,1202,1302


SUITE AREA:	1532.67 SQ.FT	142.39 SQ.M
TERRACE AREA:	144.45 SQ.FT	13.42 SQ.M
TOTAL AREA:	1677.12 SQ.FT	155.81 SQ.M



KEY SECTION

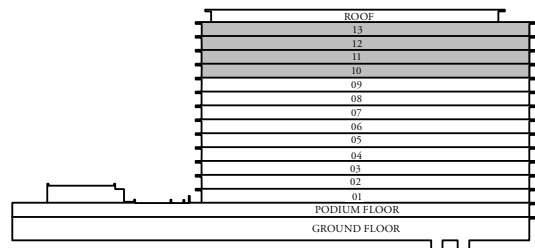

KEY PLANS

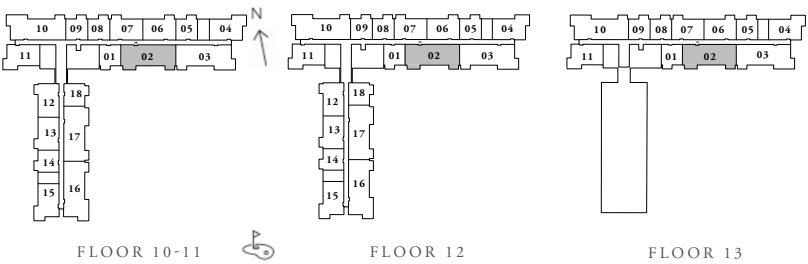

FLOOR PLAN 1. All dimensions are in imperial and metric, and measured from finish to finish excluding construction tolerances. . All materials, dimensions, and drawings are approximate only. 3. Information is subject to change without notice, at developer's absolute discretion. 4. Actual area may vary from the stated area. 5. Drawings not to scale. 6. All images used are for illustrative purposes only and do not represent the actual size, features, specifications, fittings, and furnishings. 7. The developer reserves the right to make revisions / alterations, at it's absolute discretion, without any liability whatsoever.

Golf Point

EMAAR SOUTH

TOWER 02

3 BEDROOM TYPE B.1


UNIT: 1016,1116,1216

SUITE AREA:	1529.12 SQ.FT	142.06 SQ.M
TERRACE AREA:	241.22 SQ.FT	22.41 SQ.M
TOTAL AREA:	1770.34 SQ.FT	164.47 SQ.M




3 BEDROOM - 14

KEY SECTION

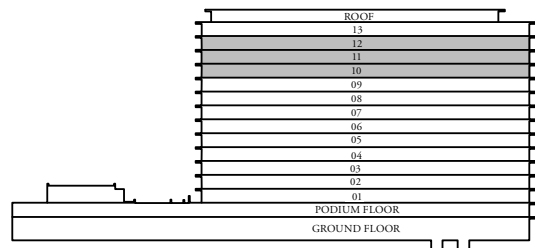

KEY PLANS

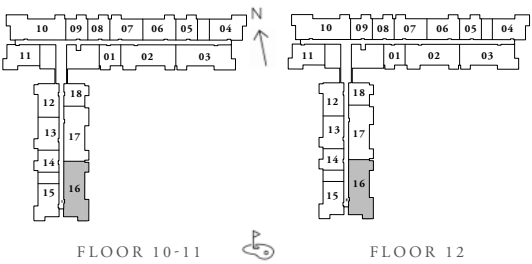

FLOOR PLAN 1. All dimensions are in imperial and metric, and measured from finish to finish excluding construction tolerances. . All materials, dimensions, and drawings are approximate only. 3. Information is subject to change without notice, at developer's absolute discretion. 4. Actual area may vary from the stated area. 5. Drawings not to scale. 6. All images used are for illustrative purposes only and do not represent the actual size, features, specifications, fittings, and furnishings. 7. The developer reserves the right to make revisions / alterations, at it's absolute discretion, without any liability whatsoever.

Golf Point

EMAAR SOUTH

TOWER 02

3 BEDROOM TYPE B.2

UNIT: 1003,1103,1203,1303


SUITE AREA:	1529.23 SQ.FT	142.07 SQ.M
TERRACE AREA:	241.22 SQ.FT	22.41 SQ.M
TOTAL AREA:	1770.45 SQ.FT	164.48 SQ.M

UNIT: 1010,1110,1210,1310


SUITE AREA:	1533.96 SQ.FT	142.51 SQ.M
TERRACE AREA:	241.33 SQ.FT	22.42 SQ.M
TOTAL AREA:	1775.29 SQ.FT	164.93 SQ.M



KEY SECTION

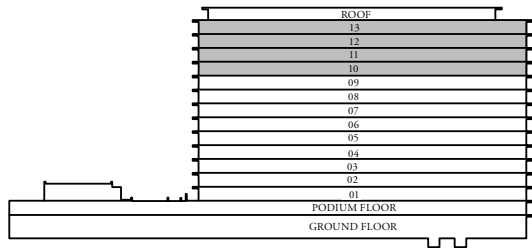

KEY PLANS

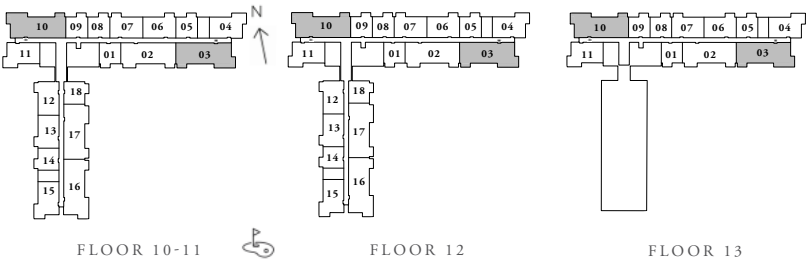

FLOOR PLAN 1. All dimensions are in imperial and metric, and measured from finish to finish excluding construction tolerances. . All materials, dimensions, and drawings are approximate only. 3. Information is subject to change without notice, at developer's absolute discretion. 4. Actual area may vary from the stated area. 5. Drawings not to scale. 6. All images used are for illustrative purposes only and do not represent the actual size, features, specifications, fittings, and furnishings. 7. The developer reserves the right to make revisions / alterations, at it's absolute discretion, without any liability whatsoever.

Golf Point


EMAAR SOUTH

TOWER 02


3 BEDROOM TYPE C.1

UNIT: G08


SUITE AREA:	1569.27 SQ.FT	145.79 SQ.M
TERRACE AREA:	503.75 SQ.FT	46.8 SQ.M
TOTAL AREA:	2073.02 SQ.FT	192.59 SQ.M

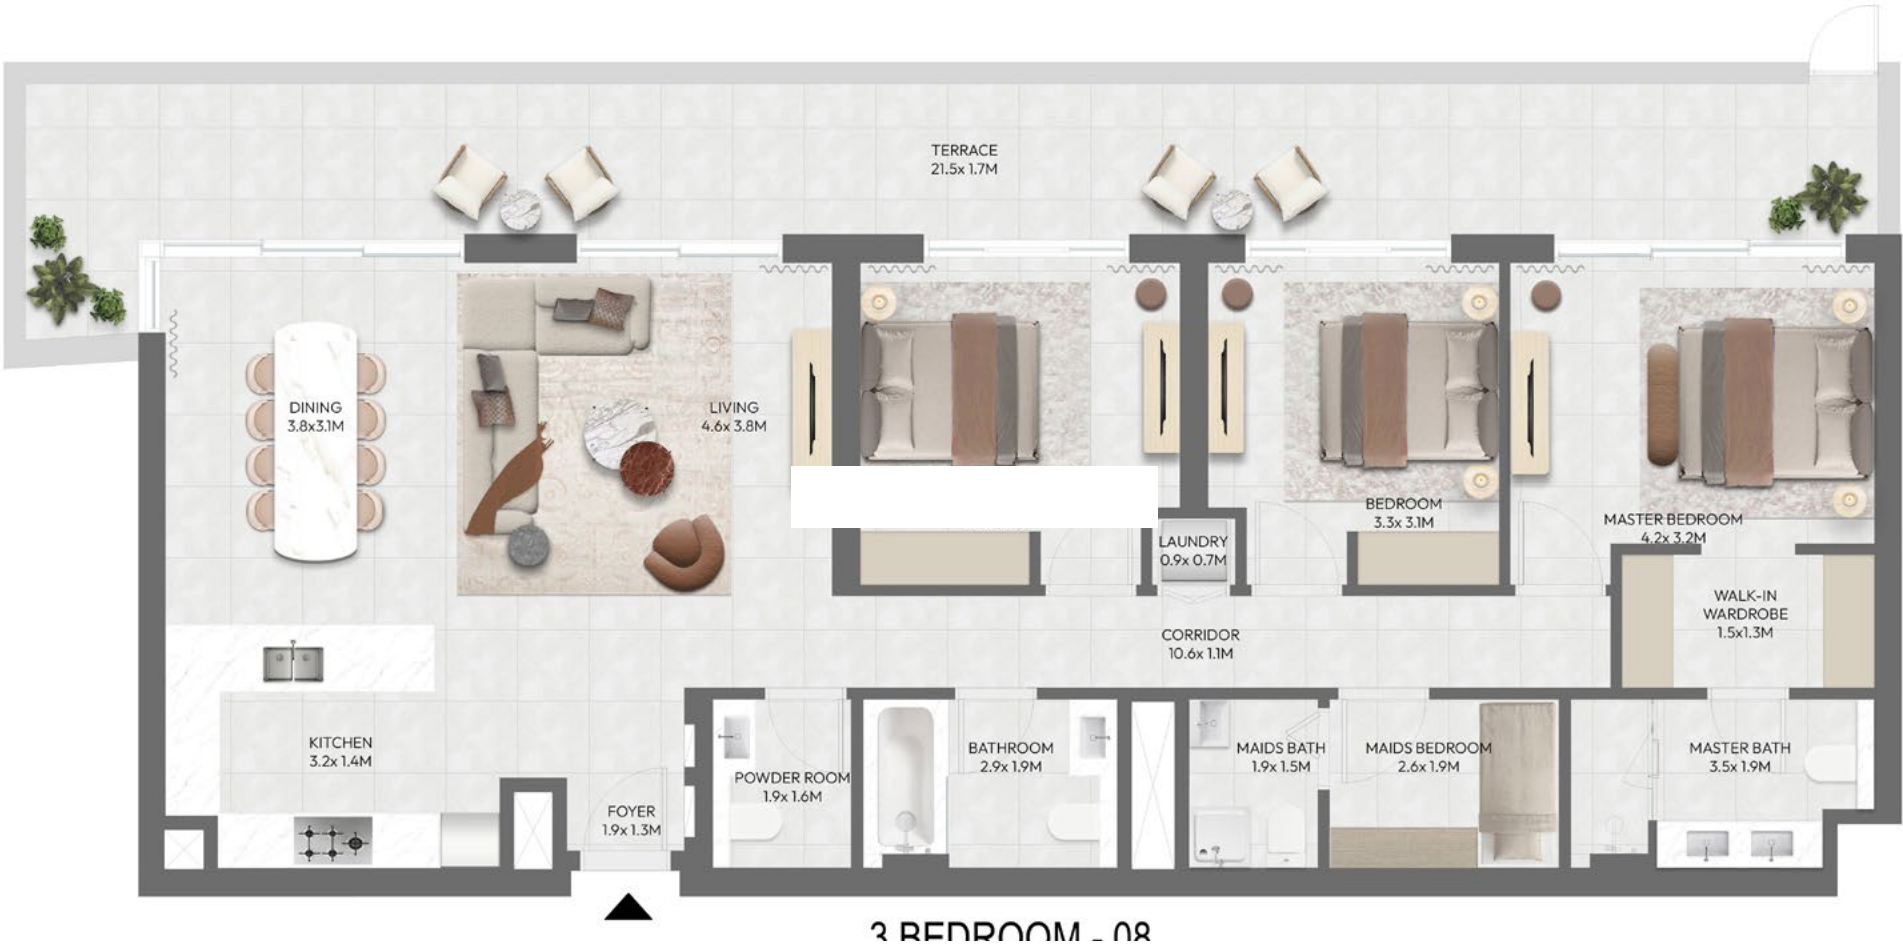

KEY SECTION

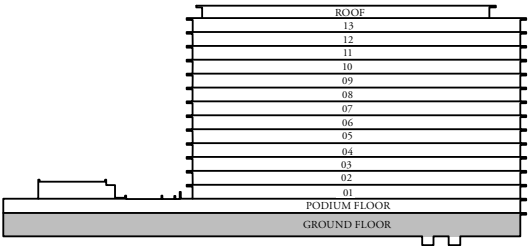

KEY PLANS

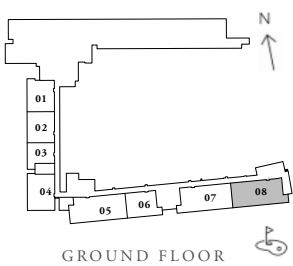

FLOOR PLAN 1. All dimensions are in imperial and metric, and measured from finish to finish excluding construction tolerances. . All materials, dimensions, and drawings are approximate only. 3. Information is subject to change without notice, at developer's absolute discretion. 4. Actual area may vary from the stated area. 5. Drawings not to scale. 6. All images used are for illustrative purposes only and do not represent the actual size, features, specifications, fittings, and furnishings. 7. The developer reserves the right to make revisions / alterations, at it's absolute discretion, without any liability whatsoever.

Golf Point

EMAAR SOUTH

TOWER 02

3 BEDROOM TYPE C.2


UNIT: G07

SUITE AREA:	1570.45 SQ.FT	145.9 SQ.M
TERRACE AREA:	500.52 SQ.FT	46.5 SQ.M
TOTAL AREA:	2070.98 SQ.FT	192.4 SQ.M




3 BEDROOM - 07

KEY SECTION

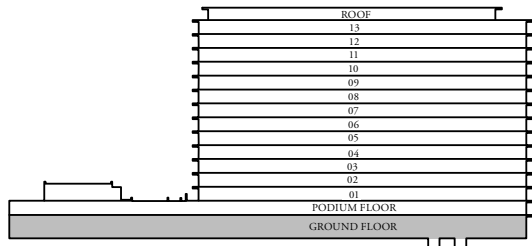

KEY PLANS

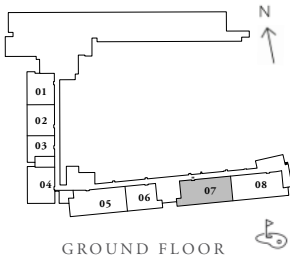

FLOOR PLAN 1. All dimensions are in imperial and metric, and measured from finish to finish excluding construction tolerances. . All materials, dimensions, and drawings are approximate only. 3. Information is subject to change without notice, at developer's absolute discretion. 4. Actual area may vary from the stated area. 5. Drawings not to scale. 6. All images used are for illustrative purposes only and do not represent the actual size, features, specifications, fittings, and furnishings. 7. The developer reserves the right to make revisions / alterations, at it's absolute discretion, without any liability whatsoever.

Golf Point

EMAAR SOUTH

TOWER 02


3 BEDROOM TYPE C.3

UNIT: P18


SUITE AREA:	1569.7 SQ.FT	145.83 SQ.M
TERRACE AREA:	310.43 SQ.FT	28.84 SQ.M
TOTAL AREA:	1880.13 SQ.FT	174.67 SQ.M



KEY SECTION

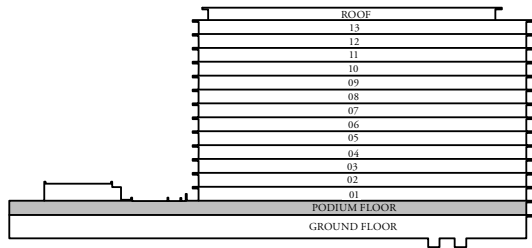

KEY PLANS

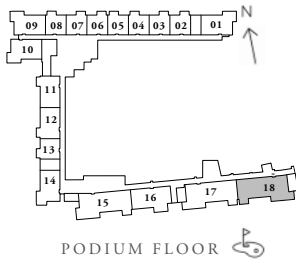

FLOOR PLAN 1. All dimensions are in imperial and metric, and measured from finish to finish excluding construction tolerances. . All materials, dimensions, and drawings are approximate only. 3. Information is subject to change without notice, at developer's absolute discretion. 4. Actual area may vary from the stated area. 5. Drawings not to scale. 6. All images used are for illustrative purposes only and do not represent the actual size, features, specifications, fittings, and furnishings. 7. The developer reserves the right to make revisions / alterations, at it's absolute discretion, without any liability whatsoever.

Golf Point

EMAAR SOUTH

TOWER 02


3 BEDROOM TYPE C.4

UNIT: P17


SUITE AREA:	1571.42 SQ.FT	145.99 SQ.M
TERRACE AREA:	307.42 SQ.FT	28.56 SQ.M
TOTAL AREA:	1878.84 SQ.FT	174.55 SQ.M



KEY SECTION

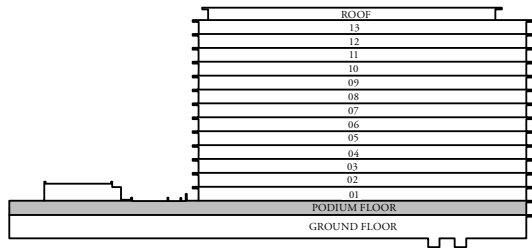

KEY PLANS

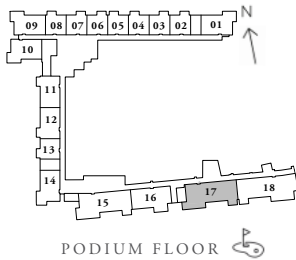

FLOOR PLAN 1. All dimensions are in imperial and metric, and measured from finish to finish excluding construction tolerances. . All materials, dimensions, and drawings are approximate only. 3. Information is subject to change without notice, at developer's absolute discretion. 4. Actual area may vary from the stated area. 5. Drawings not to scale. 6. All images used are for illustrative purposes only and do not represent the actual size, features, specifications, fittings, and furnishings. 7. The developer reserves the right to make revisions / alterations, at it's absolute discretion, without any liability whatsoever.

Golf Point

EMAAR SOUTH

TOWER 02


3 BEDROOM TYPE C.6

UNIT: G05


SUITE AREA:	1569.49 SQ.FT	145.81 SQ.M
TERRACE AREA:	610.53 SQ.FT	56.72 SQ.M
TOTAL AREA:	2180.01 SQ.FT	202.53 SQ.M



KEY SECTION

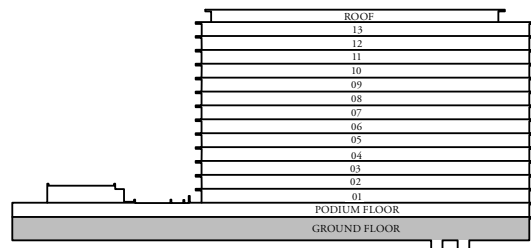

KEY PLANS

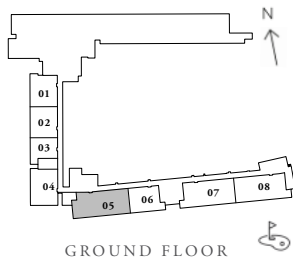

Golf Point

EMAAR SOUTH

TOWER 02


3 BEDROOM TYPE C.8

UNIT: P15


SUITE AREA:	1569.59 SQ.FT	145.82 SQ.M
TERRACE AREA:	332.07 SQ.FT	30.85 SQ.M
TOTAL AREA:	1901.66 SQ.FT	176.67 SQ.M



KEY SECTION

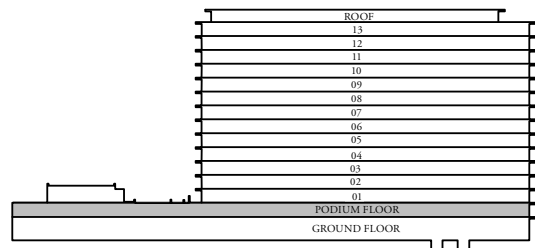

KEY PLANS

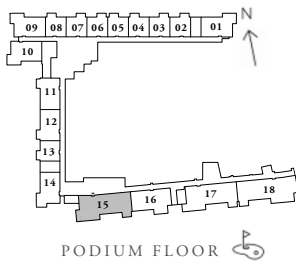

FLOOR PLAN 1. All dimensions are in imperial and metric, and measured from finish to finish excluding construction tolerances. . All materials, dimensions, and drawings are approximate only. 3. Information is subject to change without notice, at developer's absolute discretion. 4. Actual area may vary from the stated area. 5. Drawings not to scale. 6. All images used are for illustrative purposes only and do not represent the actual size, features, specifications, fittings, and furnishings. 7. The developer reserves the right to make revisions / alterations, at it's absolute discretion, without any liability whatsoever.