

CONDOR

GO|F|LINKS

18





Tee up a more active way of life.

Floor Plans



Disclaimer:

Any images and visualizations contained herein are provided for illustrative and marketing purposes only. All information contained herein is subject to change without notice and without liability and only the information contained in the final Sales and Purchase Agreement entered into between the Seller and Buyer will have any legal effect. E&OE. The Developer reserves the right to alterations in the structural specifications subject to approval from master developer/authorities.



Studio

Disclaimer:

Any images and visualizations contained herein are provided for illustrative and marketing purposes only. All information contained herein is subject to change without notice and without liability and only the information contained in the final Sales and Purchase Agreement entered into between the Seller and Buyer will have any legal effect. E&OE. The Developer reserves the right to alterations in the structural specifications subject to approval from master developer/authorities.



Studio

Type A Floors 1 - 14

	Sq.ft
Interior Avg. area	321.76
Balcony Avg. area	65.24
Net Avg. area	387.00



Studio

Type 1A Floors 1 - 14

	Sq.ft
Interior Avg. area	319.44
Balcony Avg. area	66.07
Net Avg. area	385.51



Studio

Type B Floors 1 - 14

	Sq.ft
Interior area	403.11
Balcony area	48.22
Net area	451.33



The Developer reserves the right to alterations in the structural specifications subject to approval from master developer/authorities.

Disclaimer: Any images and visualizations contained herein are provided for illustrative and marketing purposes only. All information contained herein is subject without liability and only the information contained in the final Sales and Purchase Agreement entered into between the Developer to change without notice and and Buyer will have any legal effect. All drawings and dimensions are approximate. Drawings are not to scale and subject to change without notice. The Developer reserves the right to make revisions. The units are taken from the typical floor of a building and dimensions of the units, balcony and the size of columns may vary depending on the floor level and orientation of the unit within the building to comply with the building authority regulations. E&OE



1 Bedroom

Disclaimer:

Any images and visualizations contained herein are provided for illustrative and marketing purposes only. All information contained herein is subject to change without notice and without liability and only the information contained in the final Sales and Purchase Agreement entered into between the Seller and Buyer will have any legal effect. E&OE. The Developer reserves the right to alterations in the structural specifications subject to approval from master developer/authorities.



1 Bedroom

Type A Floors 2 - 14

	Sq.ft
Interior area	713.54
Balcony area	90.20
Net area	803.74



1 Bedroom

Type 1A Floors 2 - 14

	Sq.ft
Interior area	714.08
Balcony area	90.42
Net area	804.50



The Developer reserves the right to alterations in the structural specifications subject to approval from master developer/authorities.

Disclaimer: Any images and visualizations contained herein are provided for illustrative and marketing purposes only. All information contained herein is subject without liability and only the information contained in the final Sales and Purchase Agreement entered into between the Developer to change without notice and and Buyer will have any legal effect. All drawings and dimensions are approximate. Drawings are not to scale and subject to change without notice. The Developer reserves the right to make revisions. The units are taken from the typical floor of a building and dimensions of the units, balcony and the size of columns may vary depending on the floor level and orientation of the unit within the building to comply with the building authority regulations. E&OE



1 Bedroom

Type B Floors 1 - 14

	Sq.ft
Interior area	540.03
Balcony area	109.68
Net area	649.71



1 Bedroom

Type 1B Floors 1 - 14

	Sq.ft
Interior Aarea	539.59
Balcony area	109.68
Net Avg. area	649.27





1 Bedroom

Type C Floors 1 - 14

	Sq.ft
Interior area	548.64
Balcony area	91.07
Net area	639.71



1 Bedroom

Type D Floors 1 - 14

	Sq.ft
Interior area	647.13
Balcony Avg. area	114.00
Net Avg. area	761.13



The Developer reserves the right to alterations in the structural specifications subject to approval from master developer/authorities.

Disclaimer: Any images and visualizations contained herein are provided for illustrative and marketing purposes only. All information contained herein is subject without liability and only the information contained in the final Sales and Purchase Agreement entered into between the Developer to change without notice and and Buyer will have any legal effect. All drawings and dimensions are approximate. Drawings are not to scale and subject to change without notice. The Developer reserves the right to make revisions. The units are taken from the typical floor of a building and dimensions of the units, balcony and the size of columns may vary depending on the floor level and orientation of the unit within the building to comply with the building authority regulations. E&OE



1 Bedroom

Type E Floors 1 - 14

	Sq.ft
Interior area	535.41
Balcony Avg. area	90.49
Net Avg. area	625.90



The Developer reserves the right to alterations in the structural specifications subject to approval from master developer/authorities.


Disclaimer: Any images and visualizations contained herein are provided for illustrative and marketing purposes only. All information contained herein is subject without liability and only the information contained in the final Sales and Purchase Agreement entered into between the Developer to change without notice and and Buyer will have any legal effect. All drawings and dimensions are approximate. Drawings are not to scale and subject to change without notice. The Developer reserves the right to make revisions. The units are taken from the typical floor of a building and dimensions of the units, balcony and the size of columns may vary depending on the floor level and orientation of the unit within the building to comply with the building authority regulations. E&OE



1 Bedroom

Type 2A Floors 1


	Sq.ft
Interior. area	659.94
Balcony area	446.06
Net. area	1106

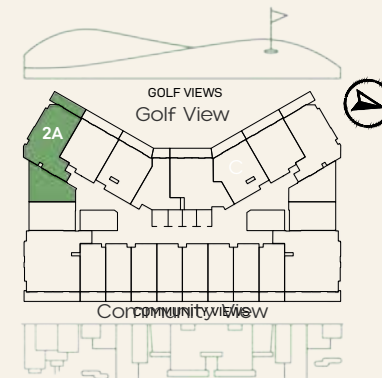

1 Bedroom

Type 3A Floors 1

	Sq.ft
Interior area	660.47
Balcony area	442.61
Net area	1103.08

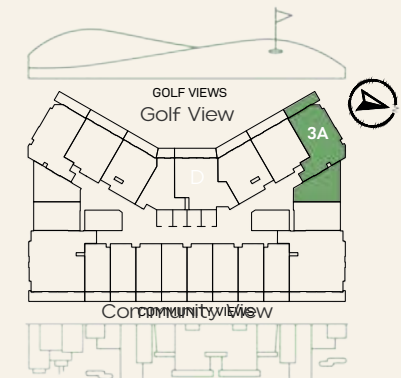

The Developer reserves the right to alterations in the structural specifications subject to approval from master developer/authorities.

Disclaimer: Any images and visualizations contained herein are provided for illustrative and marketing purposes only. All information contained herein is subject without liability and only the information contained in the final Sales and Purchase Agreement entered into between the Developer to change without notice and and Buyer will have any legal effect. All drawings and dimensions are approximate. Drawings are not to scale and subject to change without notice. The Developer reserves the right to make revisions. The units are taken from the typical floor of a building and dimensions of the units, balcony and the size of columns may vary depending on the floor level and orientation of the unit within the building to comply with the building authority regulations. E&OE



2 Bedroom

Disclaimer:

Any images and visualizations contained herein are provided for illustrative and marketing purposes only. All information contained herein is subject to change without notice and without liability and only the information contained in the final Sales and Purchase Agreement entered into between the Seller and Buyer will have any legal effect. E&OE. The Developer reserves the right to alterations in the structural specifications subject to approval from master developer/authorities.



2 Bedroom

Type A Floors 2 - 14

	Sq.ft
Interior area	960.03
Balcony area	140.47
Net area	1100.50



2 Bedroom

Type 1A Floors 2 - 14

	Sq.ft
Interior area	958.20
Balcony area	138.85
Net area	1097.05



The Developer reserves the right to alterations in the structural specifications subject to approval from master developer/authorities.

Disclaimer: Any images and visualizations contained herein are provided for illustrative and marketing purposes only. All information contained herein is subject without liability and only the information contained in the final Sales and Purchase Agreement entered into between the Developer to change without notice and and Buyer will have any legal effect. All drawings and dimensions are approximate. Drawings are not to scale and subject to change without notice. The Developer reserves the right to make revisions. The units are taken from the typical floor of a building and dimensions of the units, balcony and the size of columns may vary depending on the floor level and orientation of the unit within the building to comply with the building authority regulations. E&OE



2 Bedroom

Type 2A Floors 1

	Sq.ft
Interior area	937.43
Balcony area	511.93
Net area	1449.36



2 Bedroom


Type 3A Floors 1

	Sq.ft
Interior area	936.03
Balcony area	510.64
Net area	1446.67




The Developer reserves the right to alterations in the structural specifications subject to approval from master developer/authorities.

Disclaimer: Any images and visualizations contained herein are provided for illustrative and marketing purposes only. All information contained herein is subject without liability and only the information contained in the final Sales and Purchase Agreement entered into between the Developer to change without notice and and Buyer will have any legal effect. All drawings and dimensions are approximate. Drawings are not to scale and subject to change without notice. The Developer reserves the right to make revisions. The units are taken from the typical floor of a building and dimensions of the units, balcony and the size of columns may vary depending on the floor level and orientation of the unit within the building to comply with the building authority regulations. E&OE

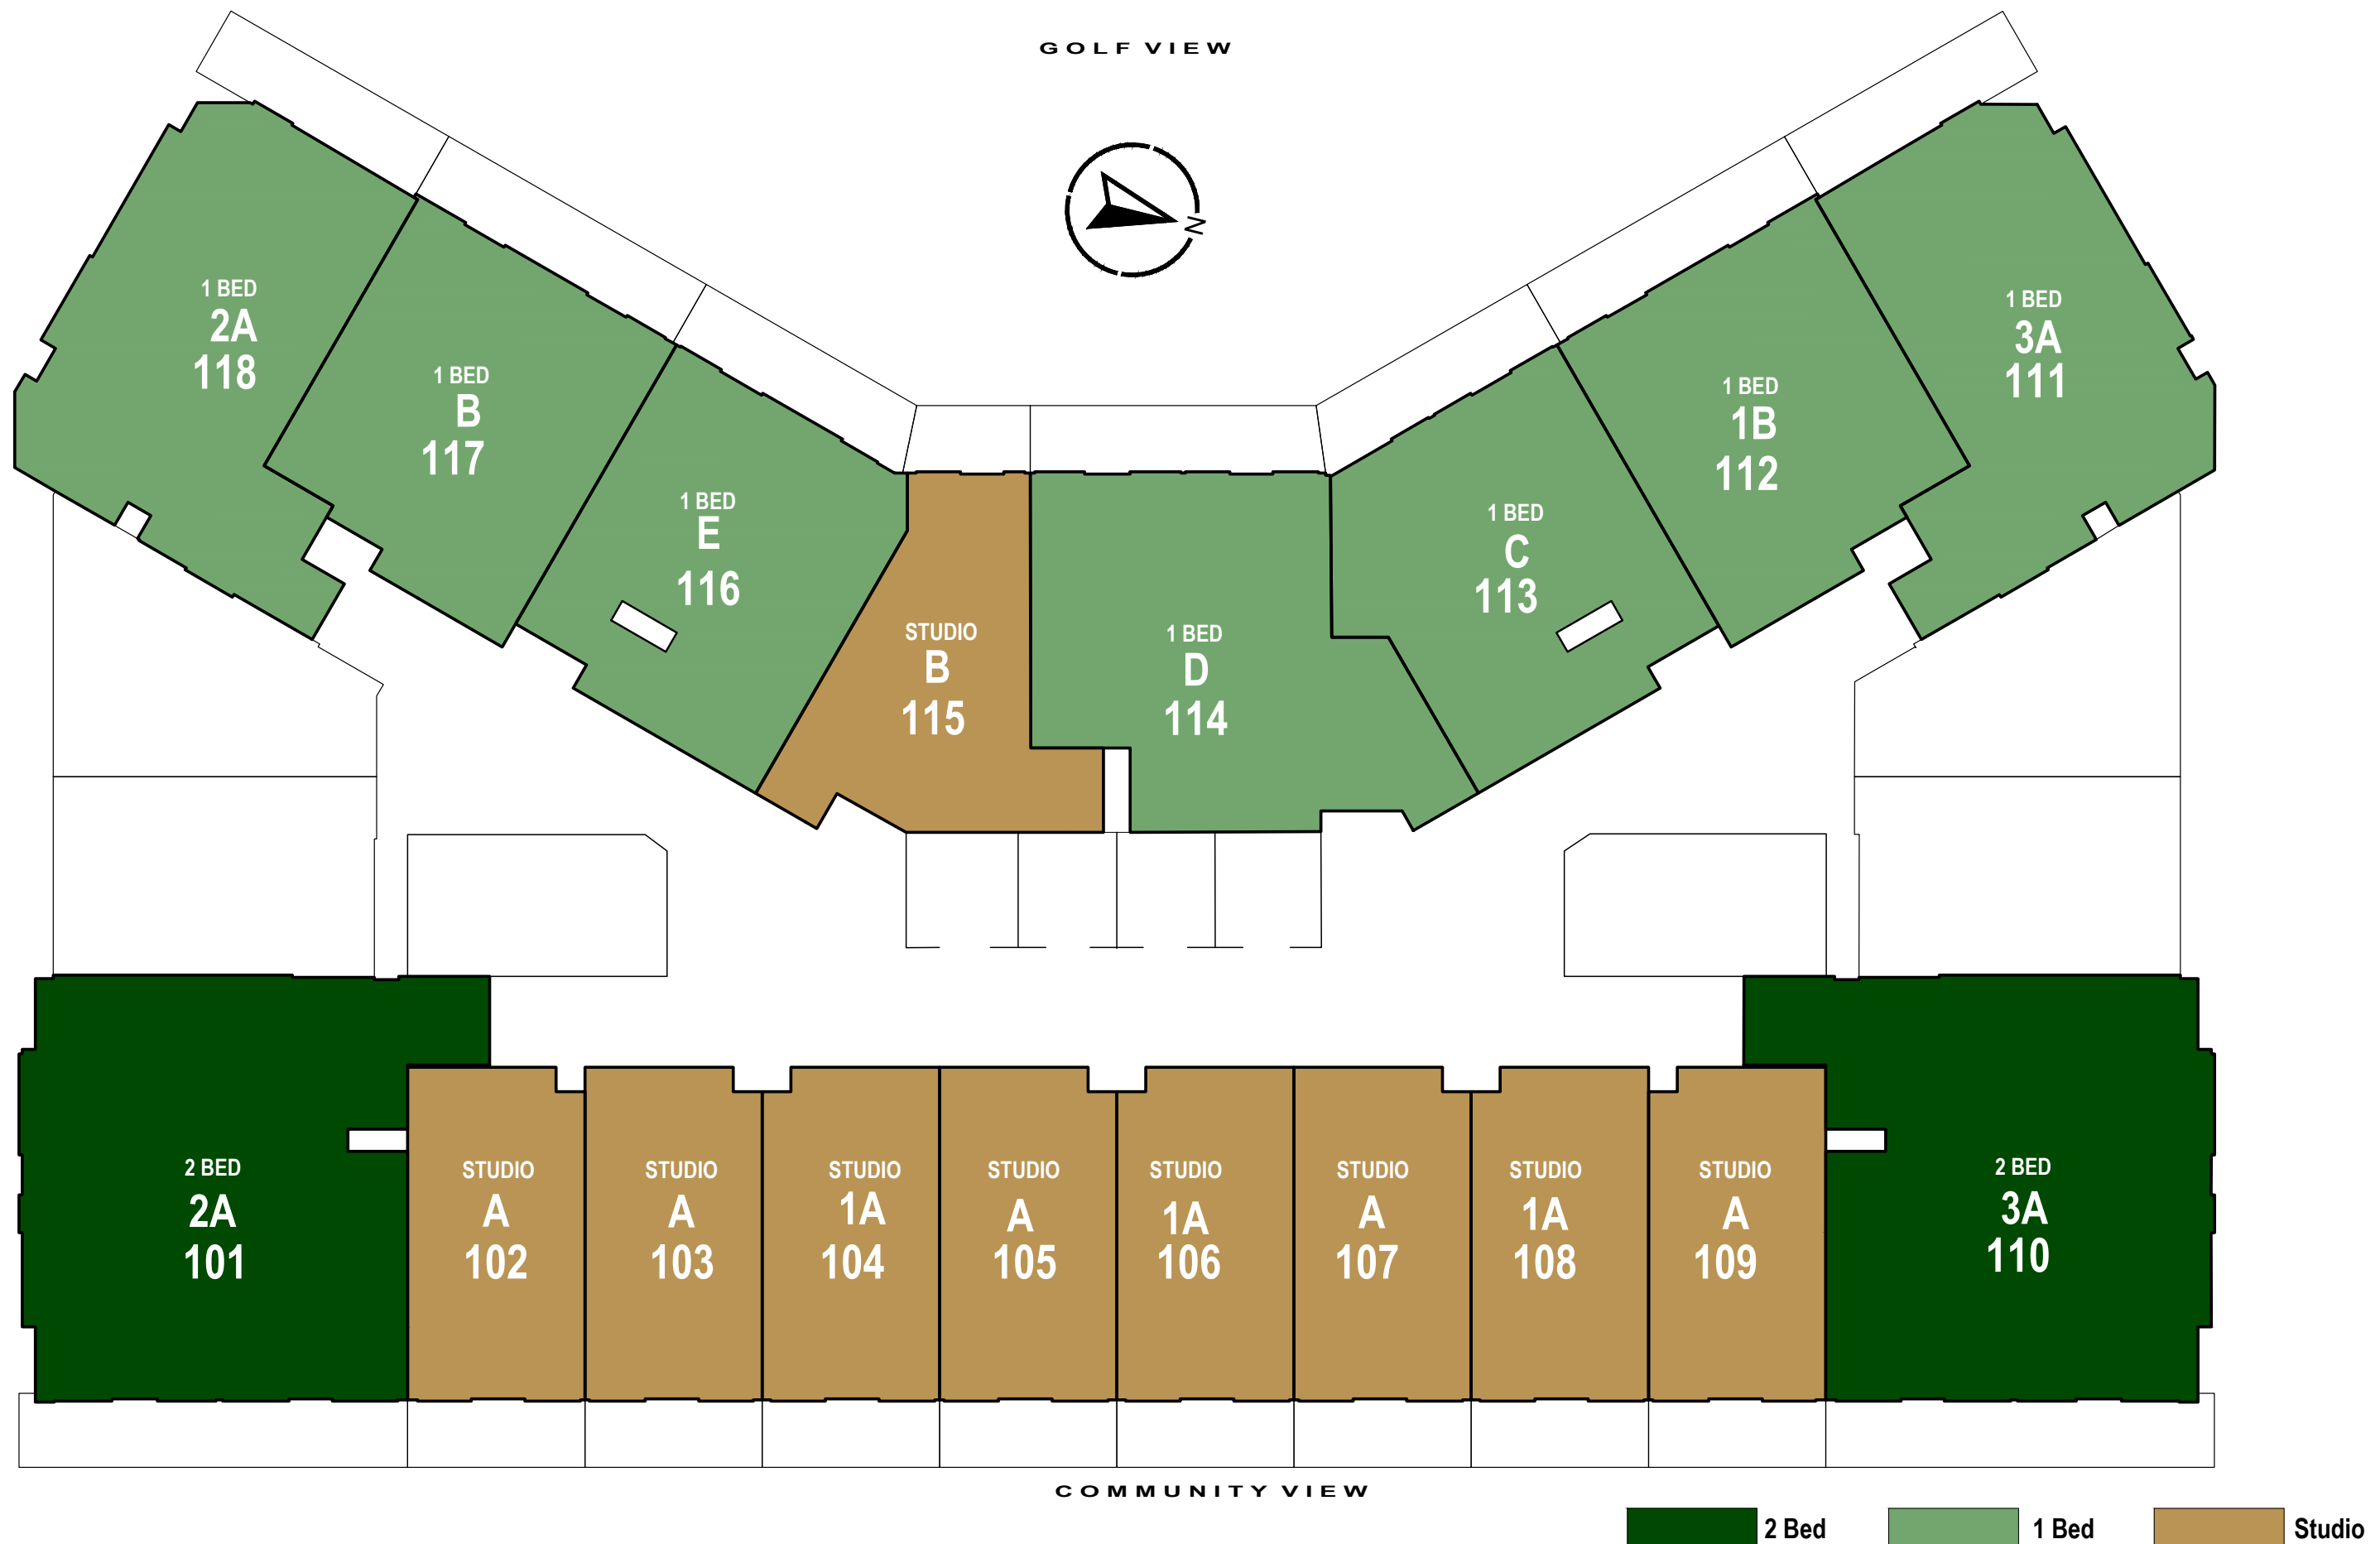

First Floor Plan

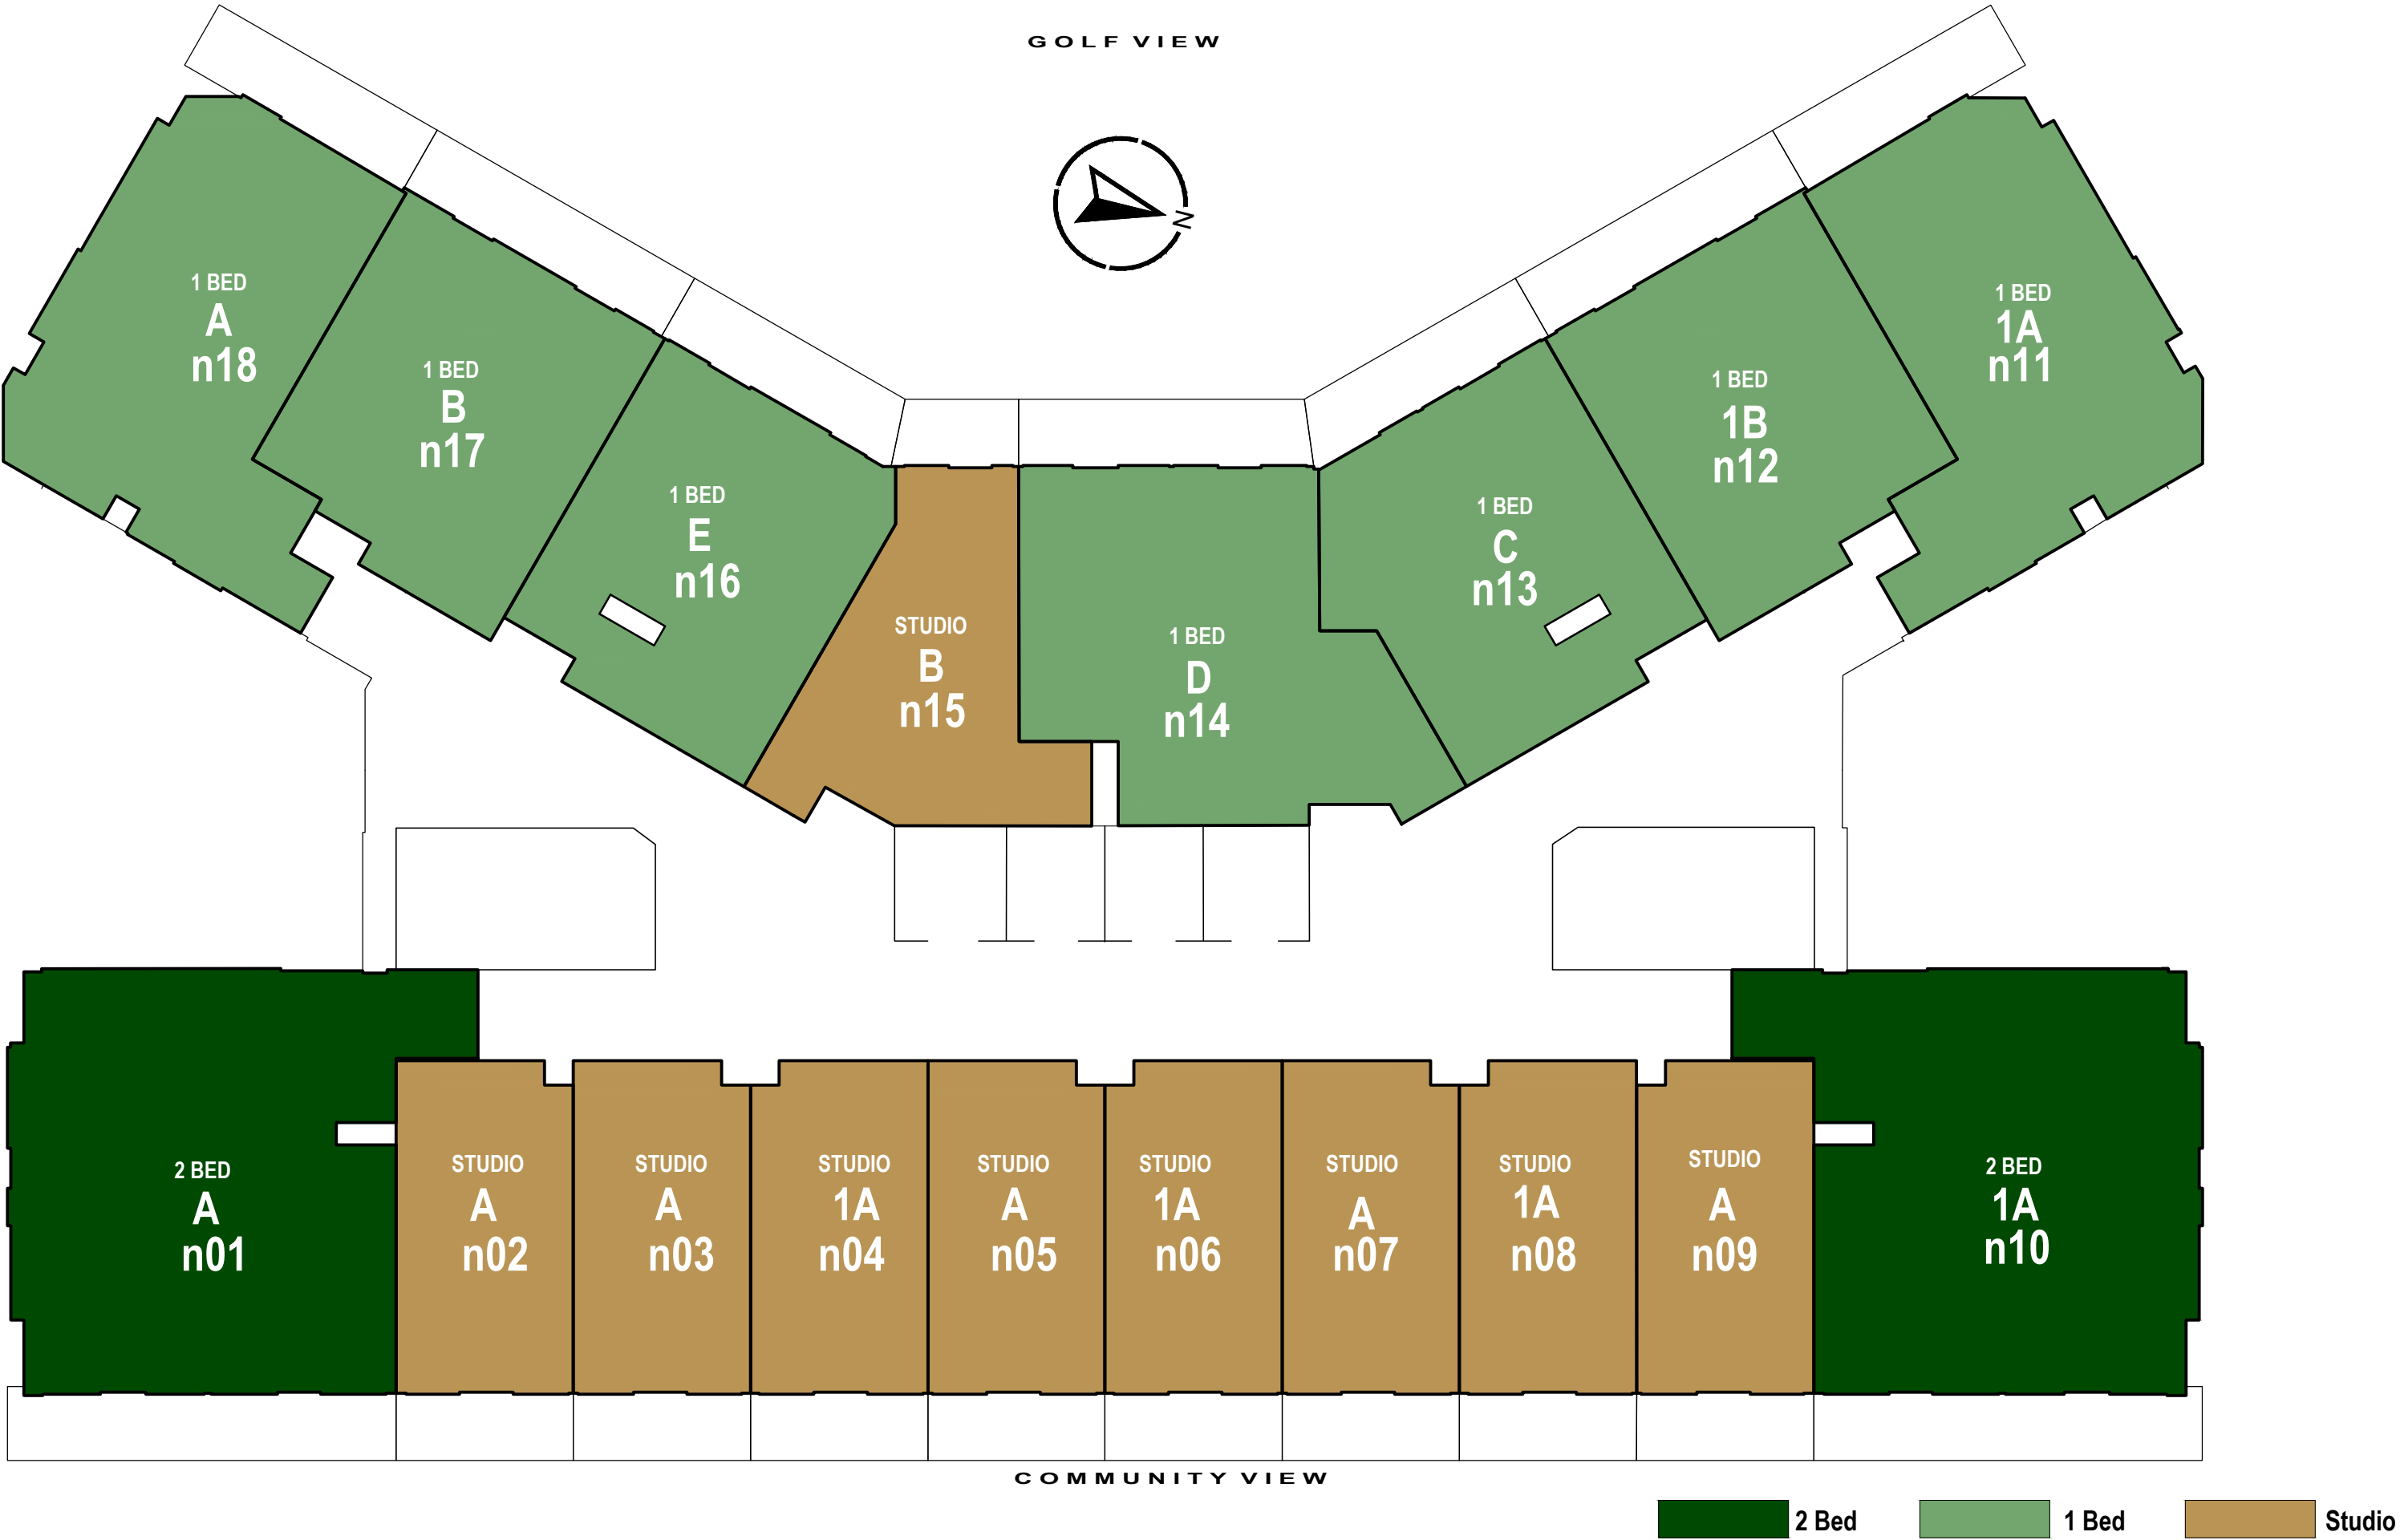

Typical Floor Plan

2nd to 14th floor

800CONDOR
hello@condordevelopers.com



Scan to know more

Disclaimer:

Any images and visualizations contained herein are provided for illustrative and marketing purposes only. All information contained herein is subject to change without notice and without liability and only the information contained in the final Sales and Purchase Agreement entered into between the Seller and Buyer will have any legal effect. E&OE. The Developer reserves the right to alterations in the structural specifications subject to approval from master developer/authorities.

CONDOR

D E V E L O P E R S

Condor Golf Links 18 Real Estate Development LLC
P.O.Box: 5690, Dubai, UAE
www.condordevelopers.com