


100MM EXPANSION
JOINT

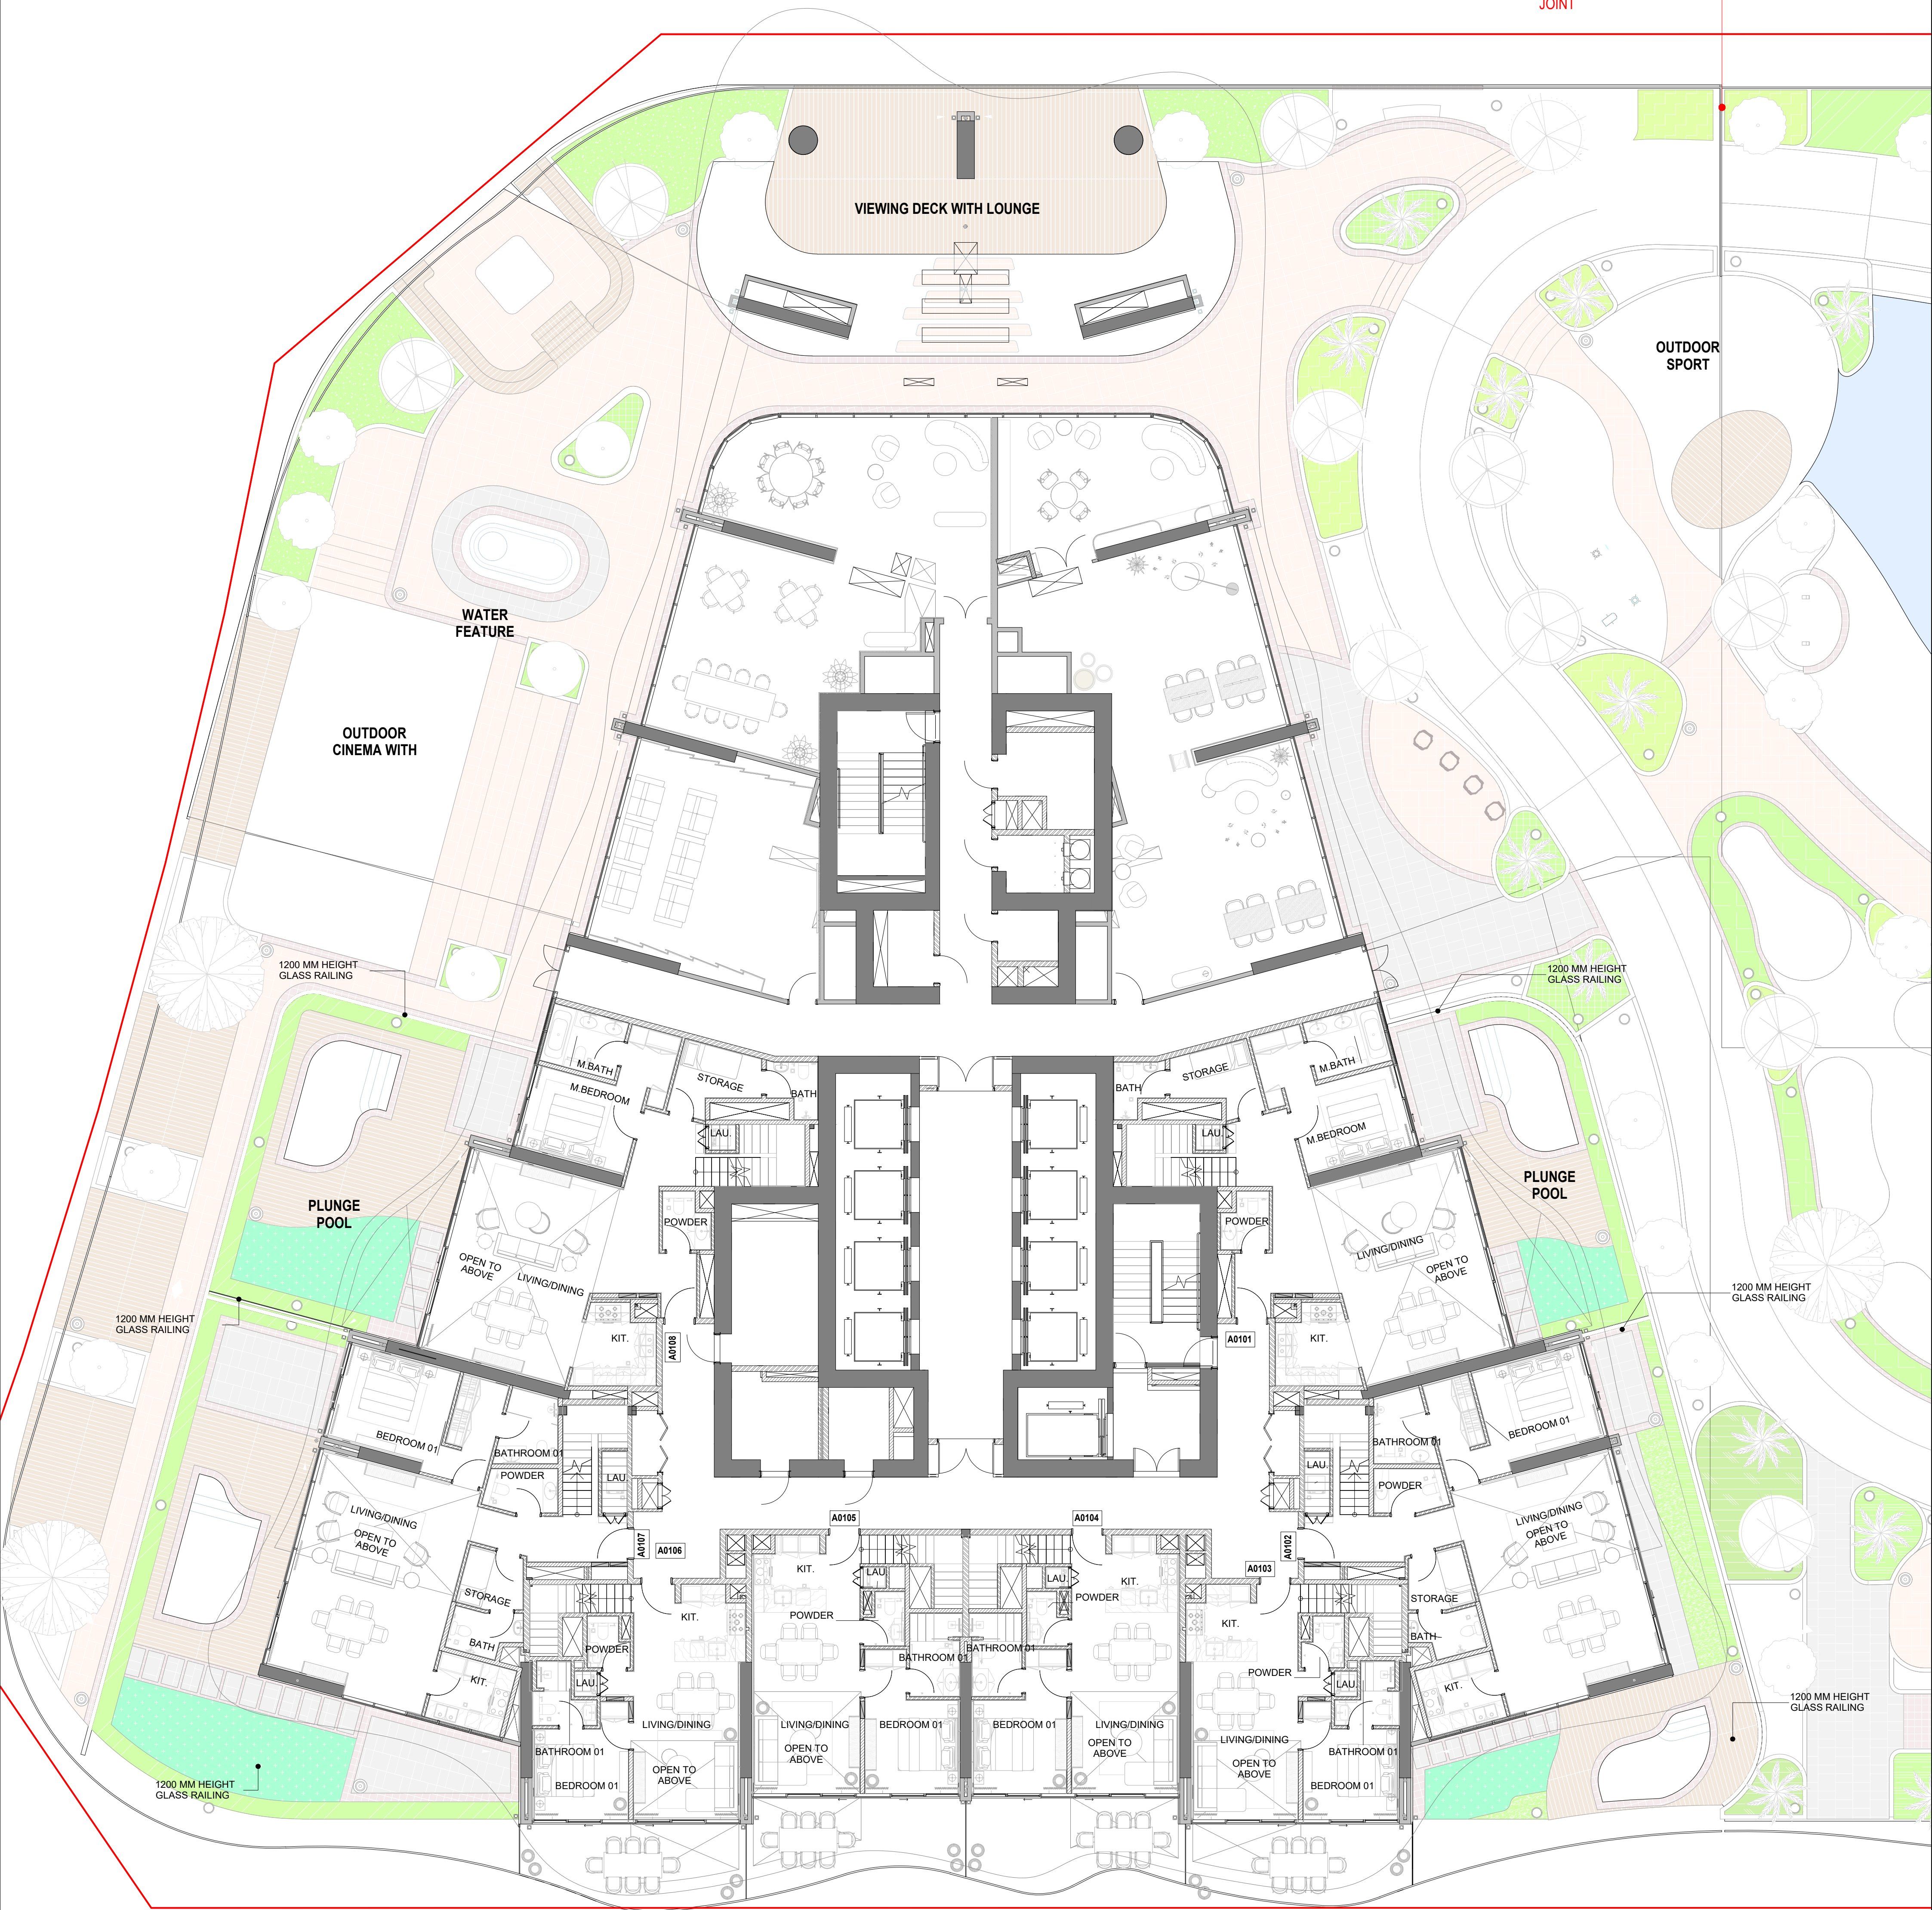


1

TOWER A - LEVEL 01

SCALE

1 : 150

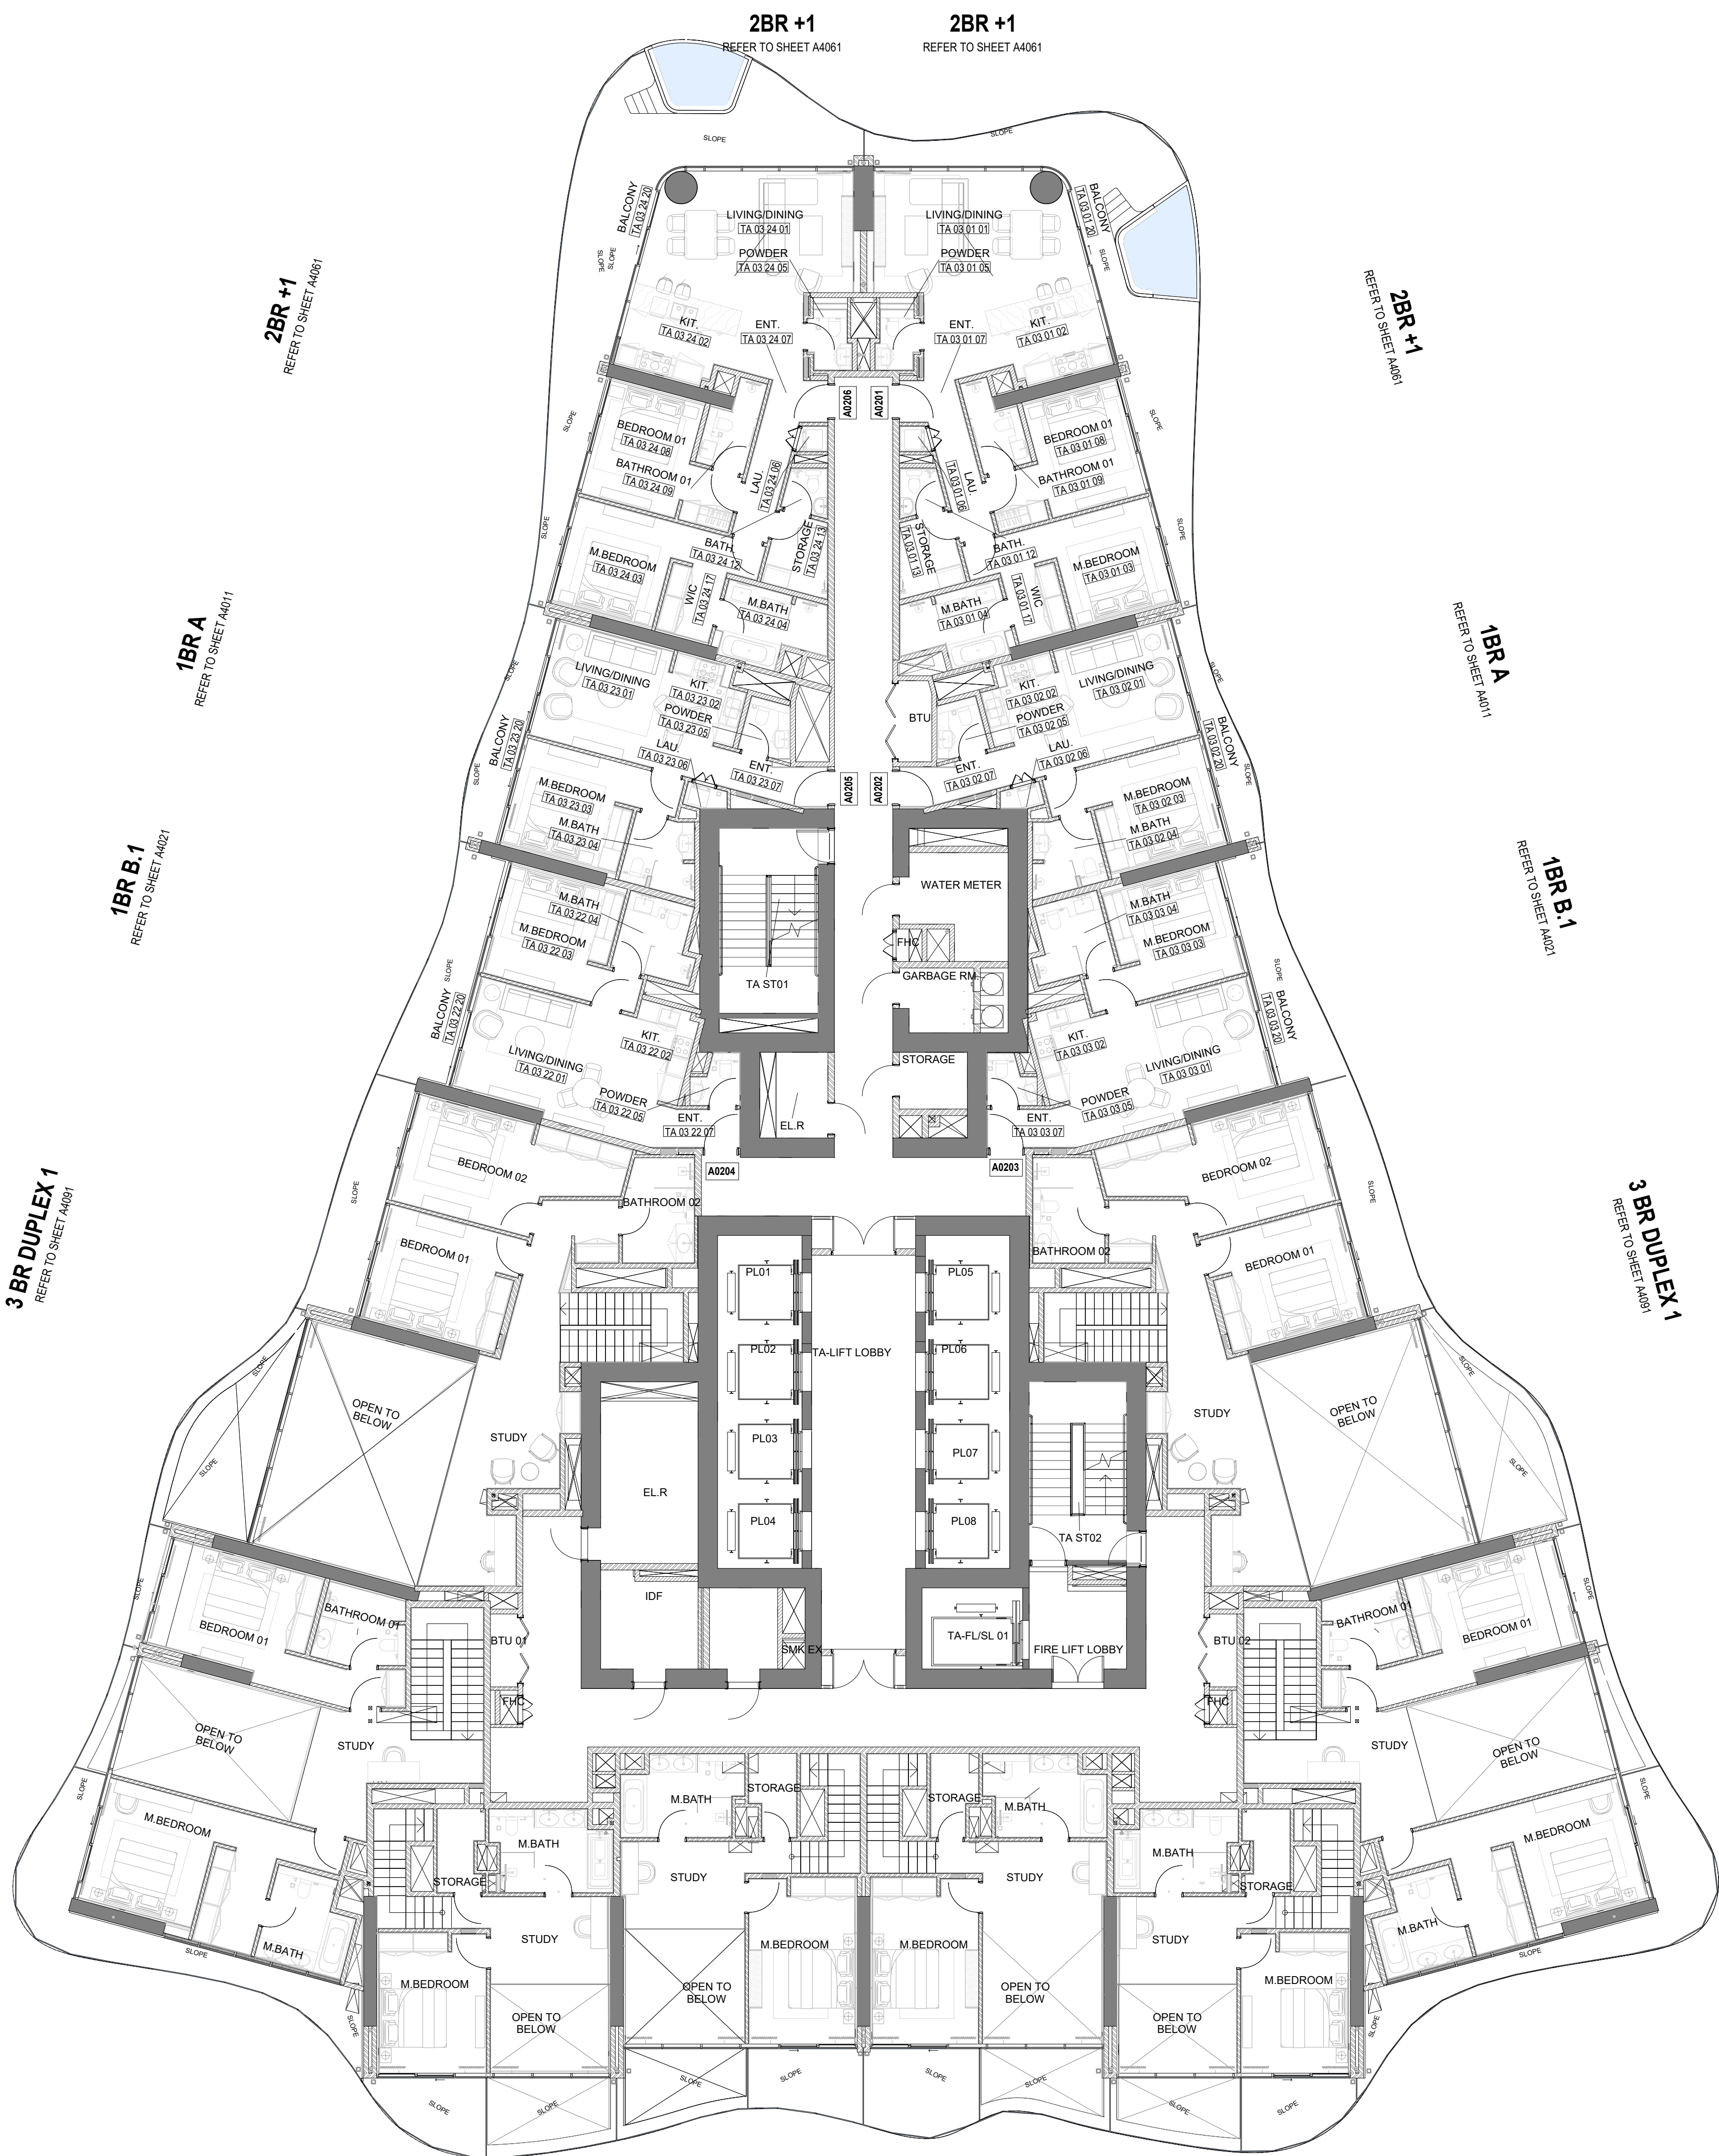



2 BR DUPLEX 1
REFER TO SHEET A4071

2 BR DUPLEX 2
REFER TO SHEET A4072

2 BR DUPLEX 2
REFER TO SHEET A4072

2 BR DUPLEX 1
REFER TO SHEET A4071

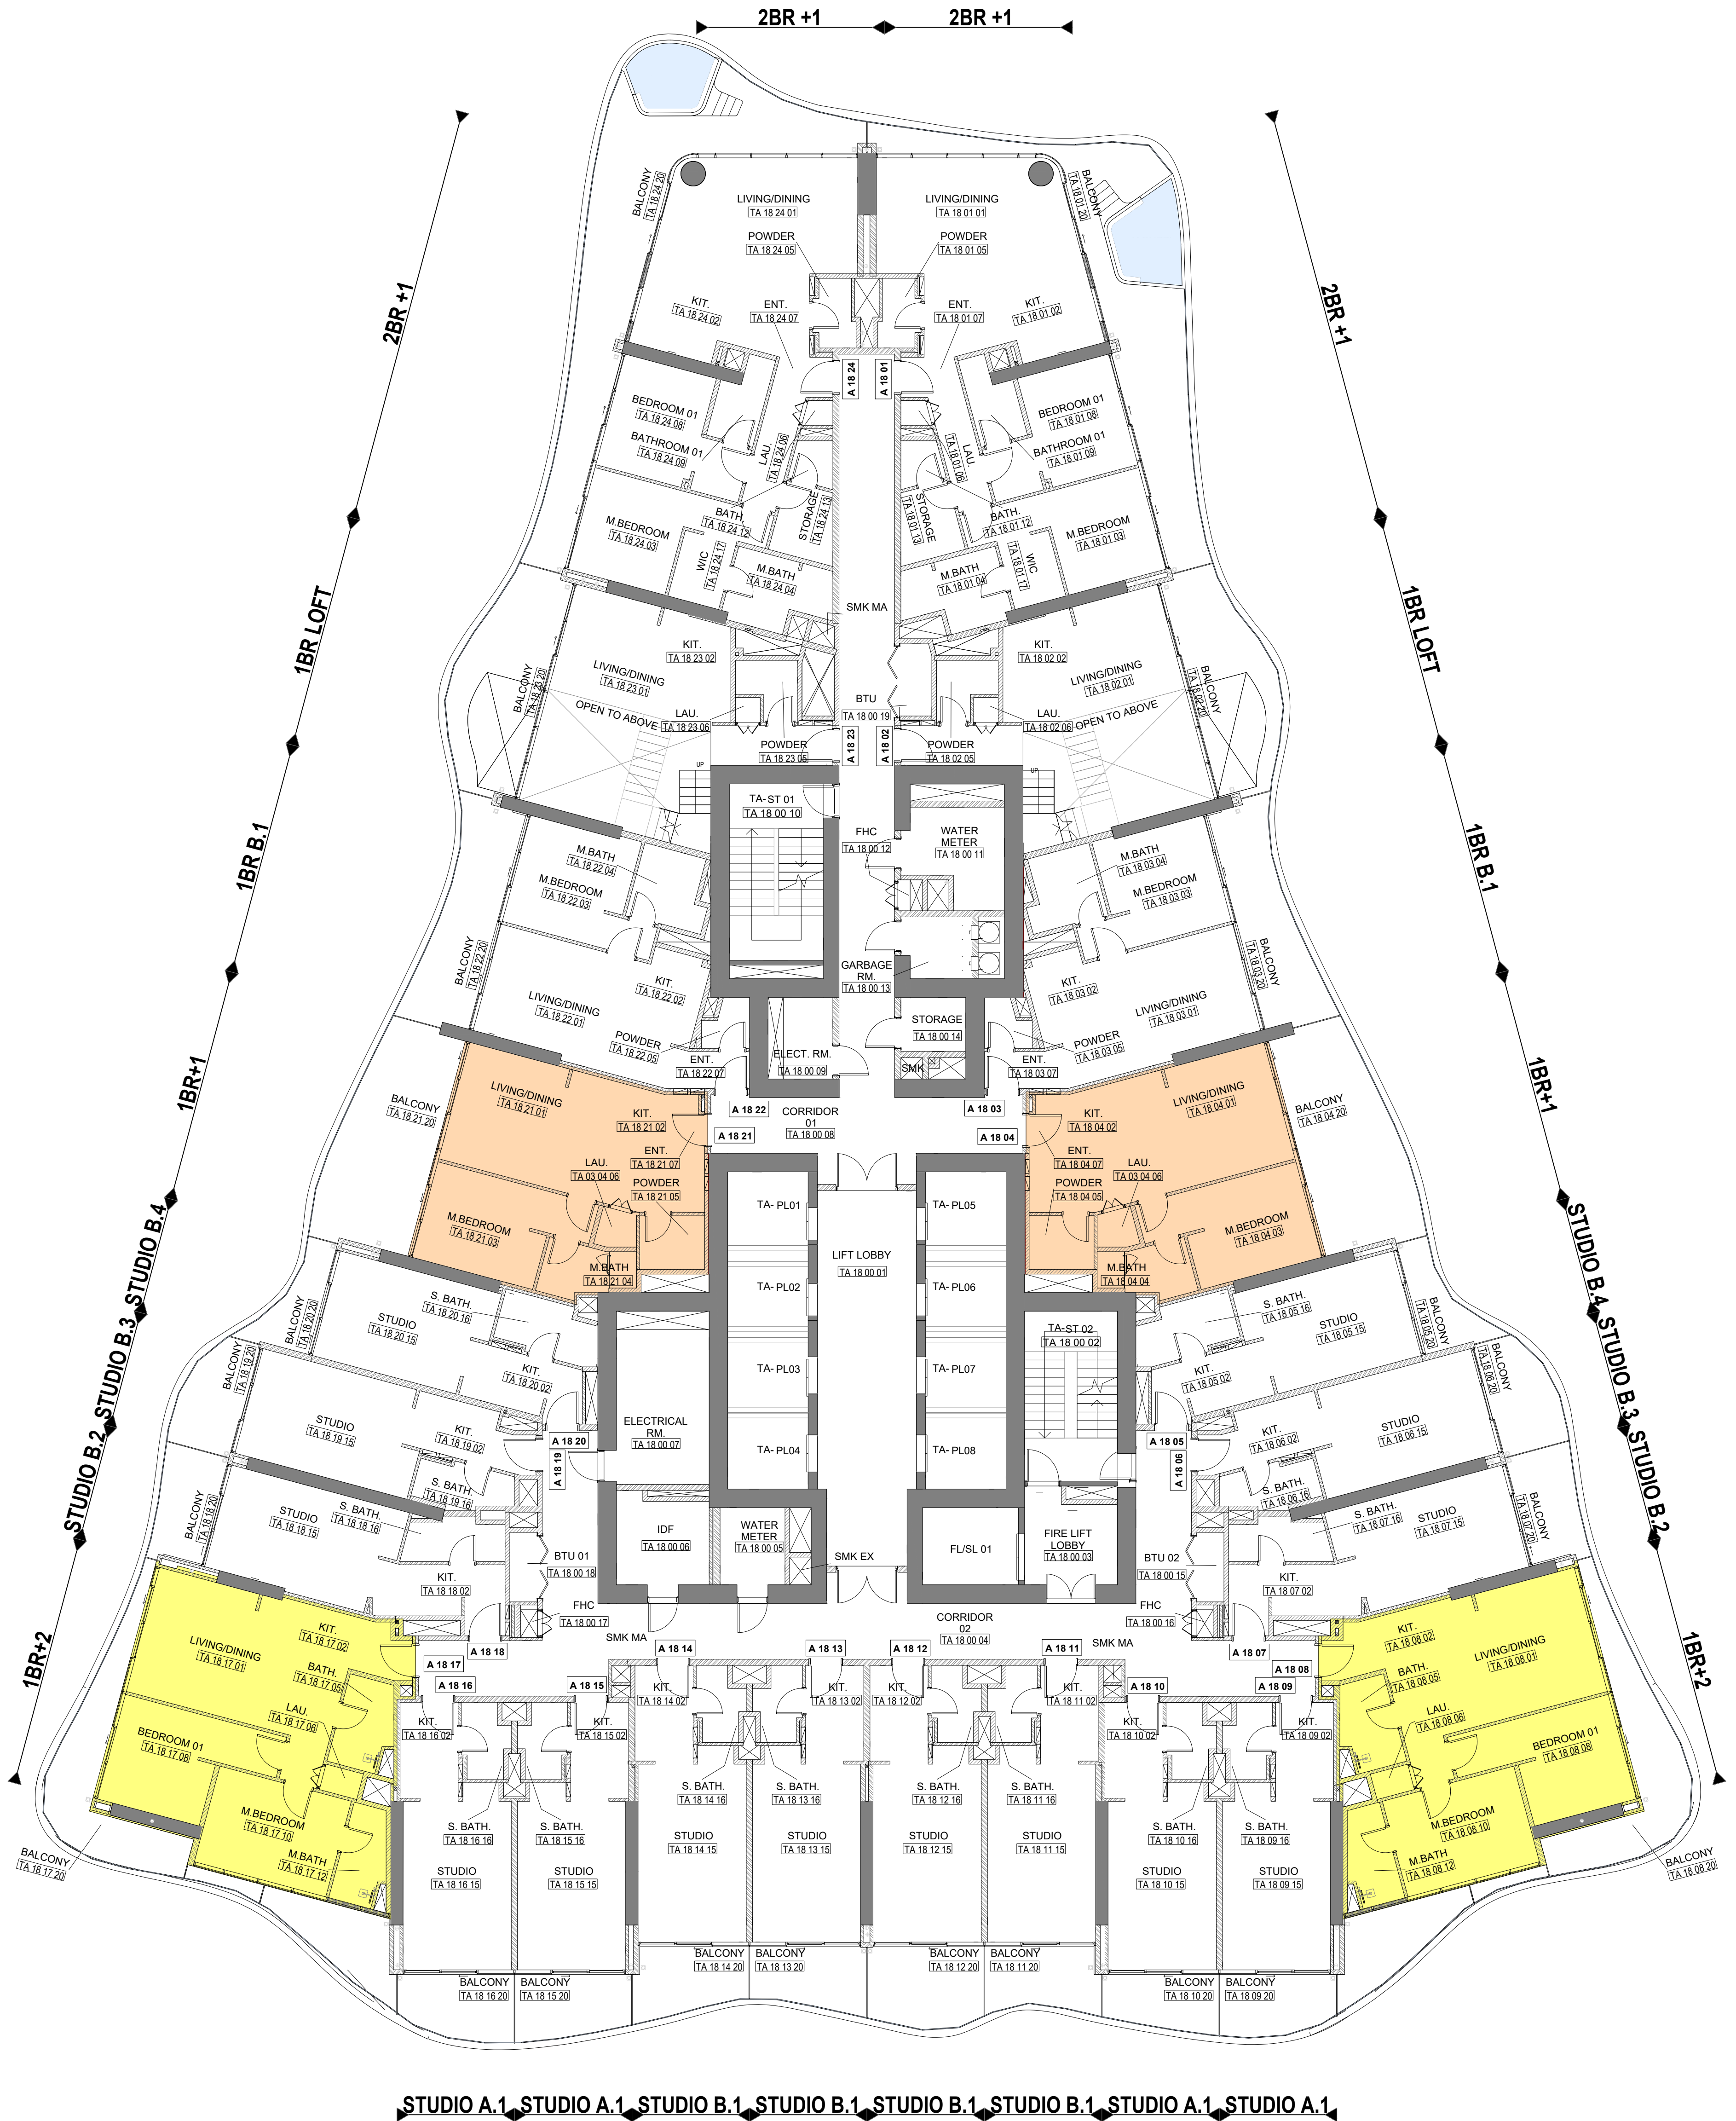

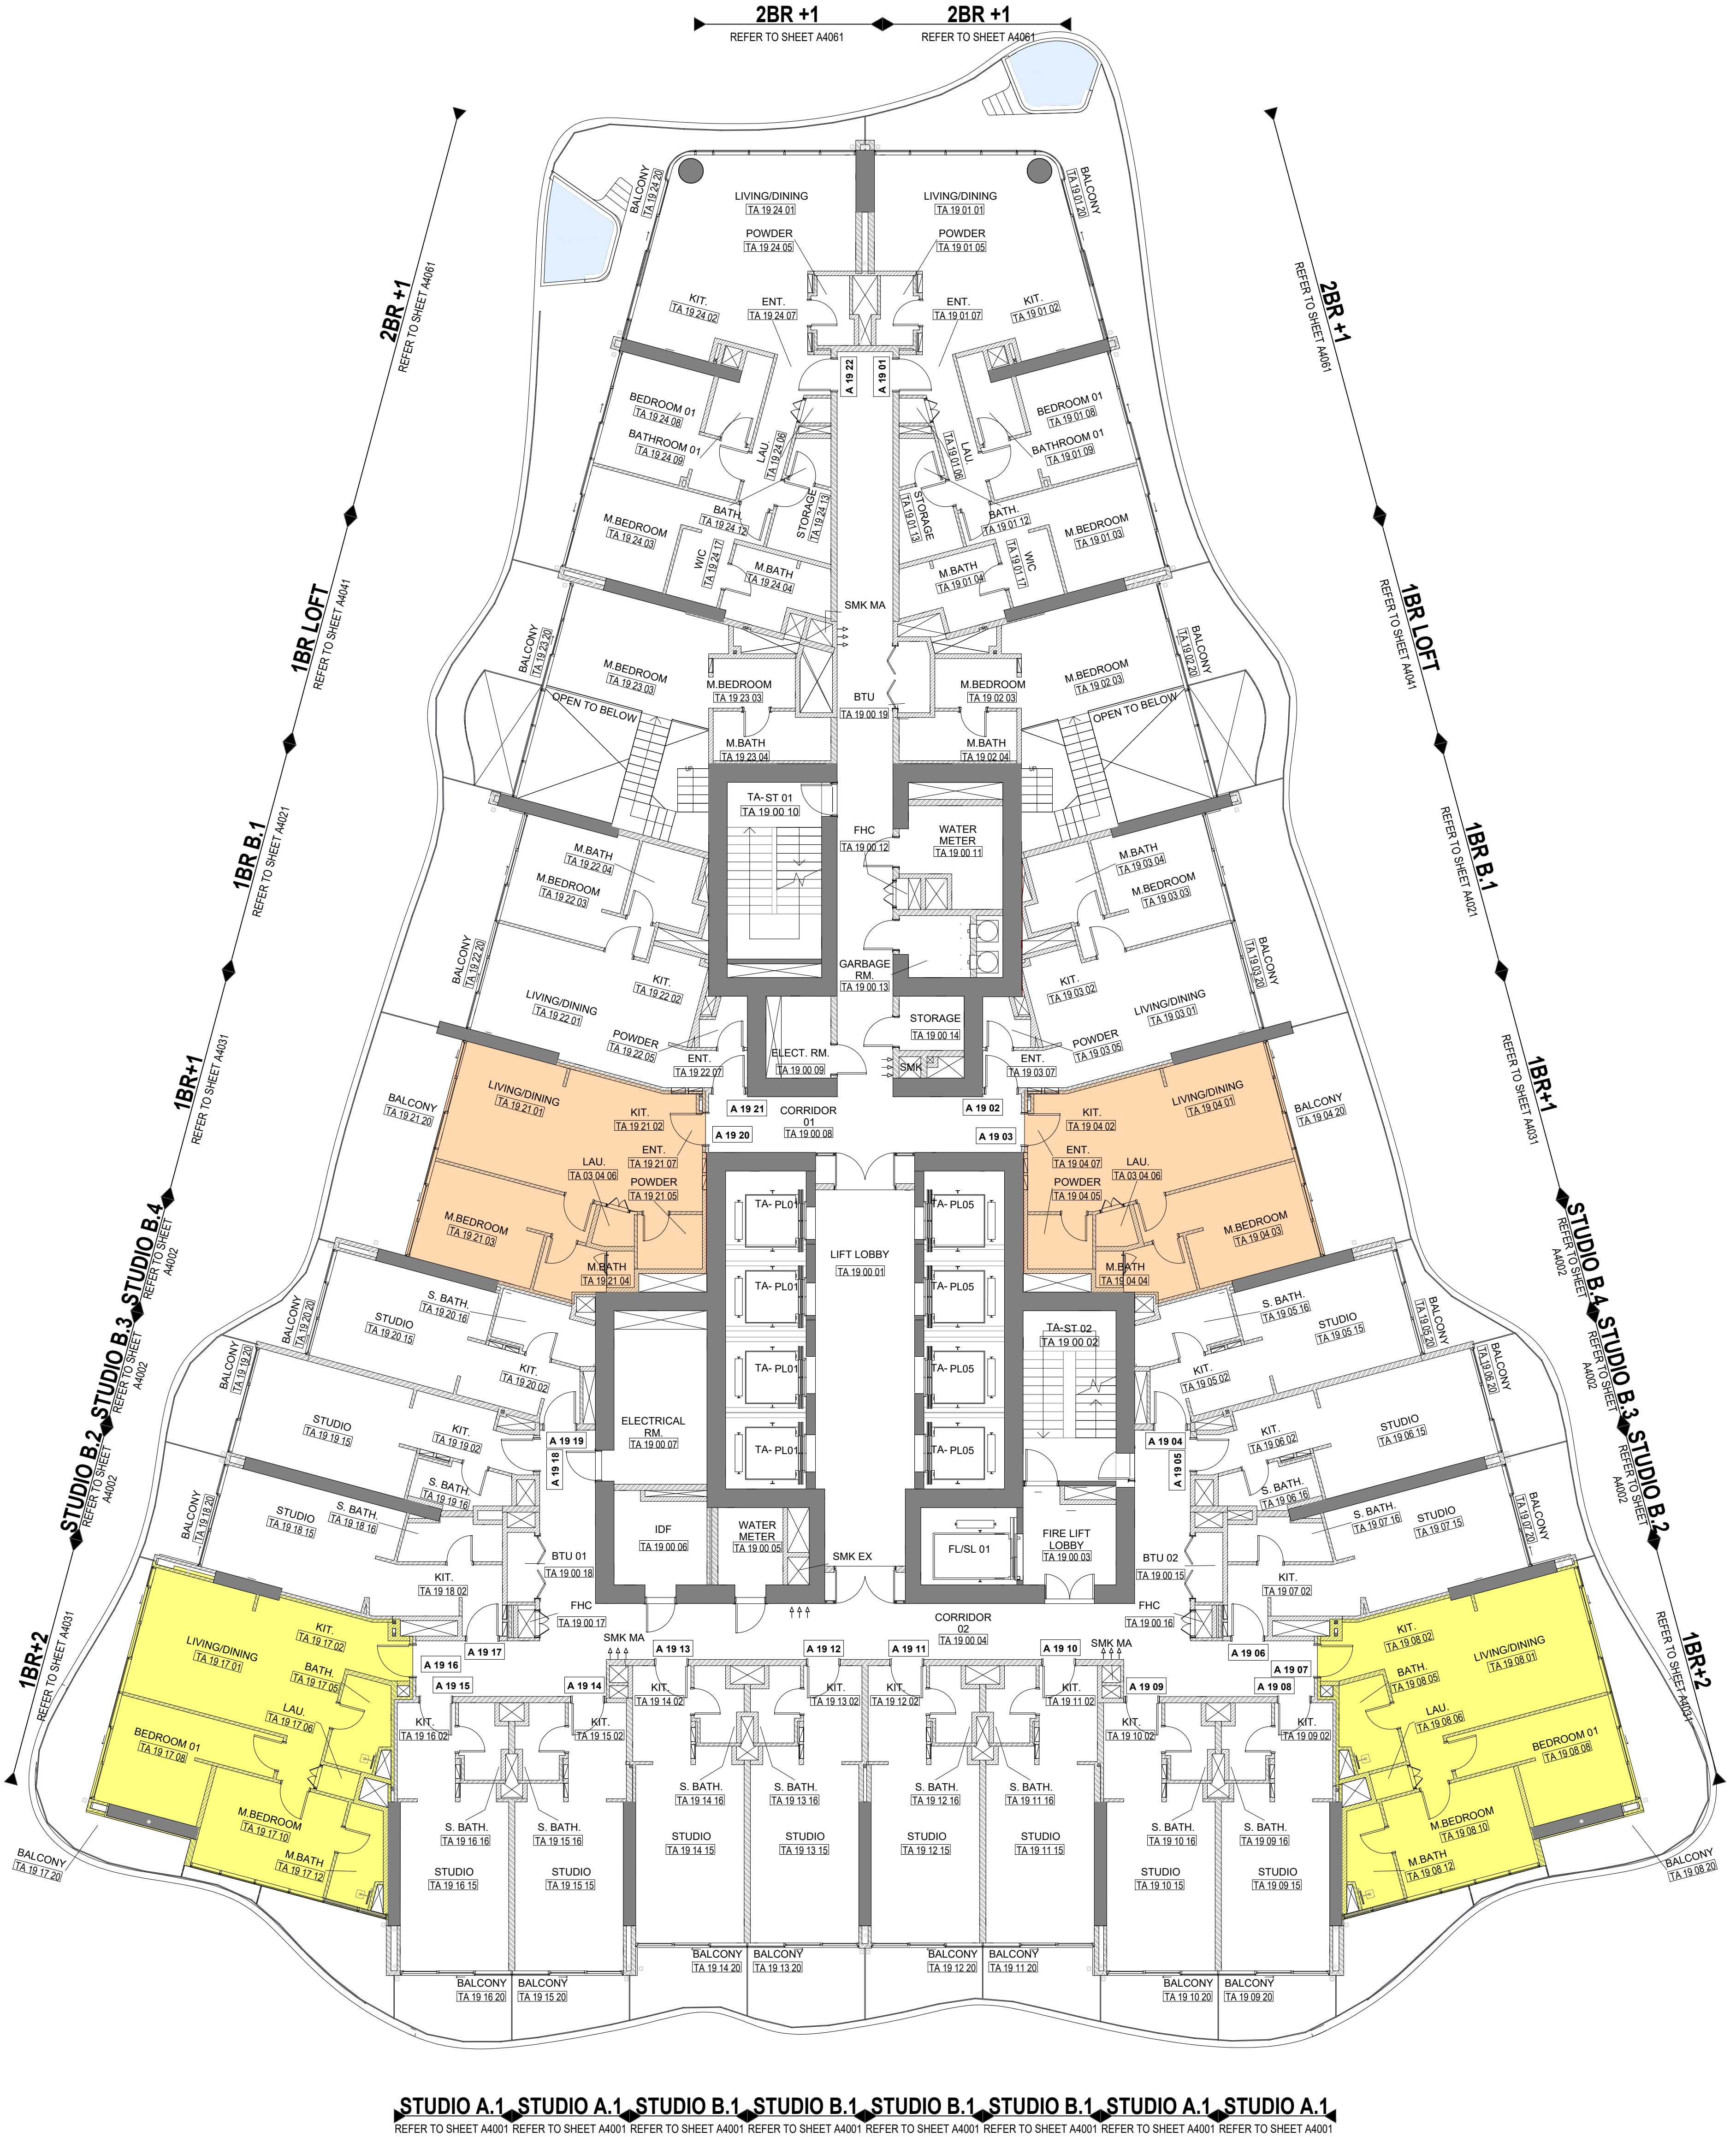

STUDIO A.1 STUDIO A.1 STUDIO B.1 STUDIO B.1 STUDIO B.1 STUDIO B.1 STUDIO A.1 STUDIO A.1
REFER TO SHEET A4001 REFER TO SHEET A4001 REFER TO SHEET A4001 REFER TO SHEET A4001 REFER TO SHEET A4001 REFER TO SHEET A4001 REFER TO SHEET A4001 REFER TO SHEET A4001

2BR +1
REFER TO SHEET A4061

2BR +1
REFER TO SHEET A4061

2BR +1
REFER TO SHEET A4061

2BR +1
REFER TO SHEET A4061

2BR .1
REFER TO SHEET A4051

STUDIO B.5
REFER TO SHEET A4052

1BR C (NEW TYPE)
REFER TO SHEET A4052

2BR +4
REFER TO SHEET A4054

2BR 2
REFER TO SHEET A4052

1BR B.2
REFER TO SHEET A4021

1BR B.2
REFER TO SHEET A4021

1BR B.2
REFER TO SHEET A4021

1BR B.2
REFER TO SHEET A4021

1

LEVEL 23 TA - TYPICAL LEVELS (23-39)

SCALE

1 : 150

- 2BR .1
- 1BR A
- 1BR B.1
- 1BR C
- STUDIO B.5
- STUDIO B.4
- STUDIO B.3
- STUDIO B.2

3 BR. 1
REFER TO SHEET A4081

3 BR. 1
REFER TO SHEET A4081

3 BR. 1
REFER TO SHEET A4081

3 BR. 1
REFER TO SHEET A4081

3 BR. 2
REFER TO SHEET A4083

3 BR. 2
REFER TO SHEET A4083

2 BR. +4
REFER TO SHEET A4084

2 BR. +4
REFER TO SHEET A4084

3 BR. 3
REFER TO SHEET A4083

3 BR. 3
REFER TO SHEET A4083

3 BR. 3
REFER TO SHEET A4083

2BR +3
REFER TO SHEET A4083

3 BR. 3
REFER TO SHEET A4083

1

LEVEL 40 - 43

SCALE

1 : 150

