

WELLINGTON
OCEAN WALK


ADJACENT PLOT



GROUND FLOOR PLAN

WELLINGTON
OCEAN WALK

ADJACENT PLOT

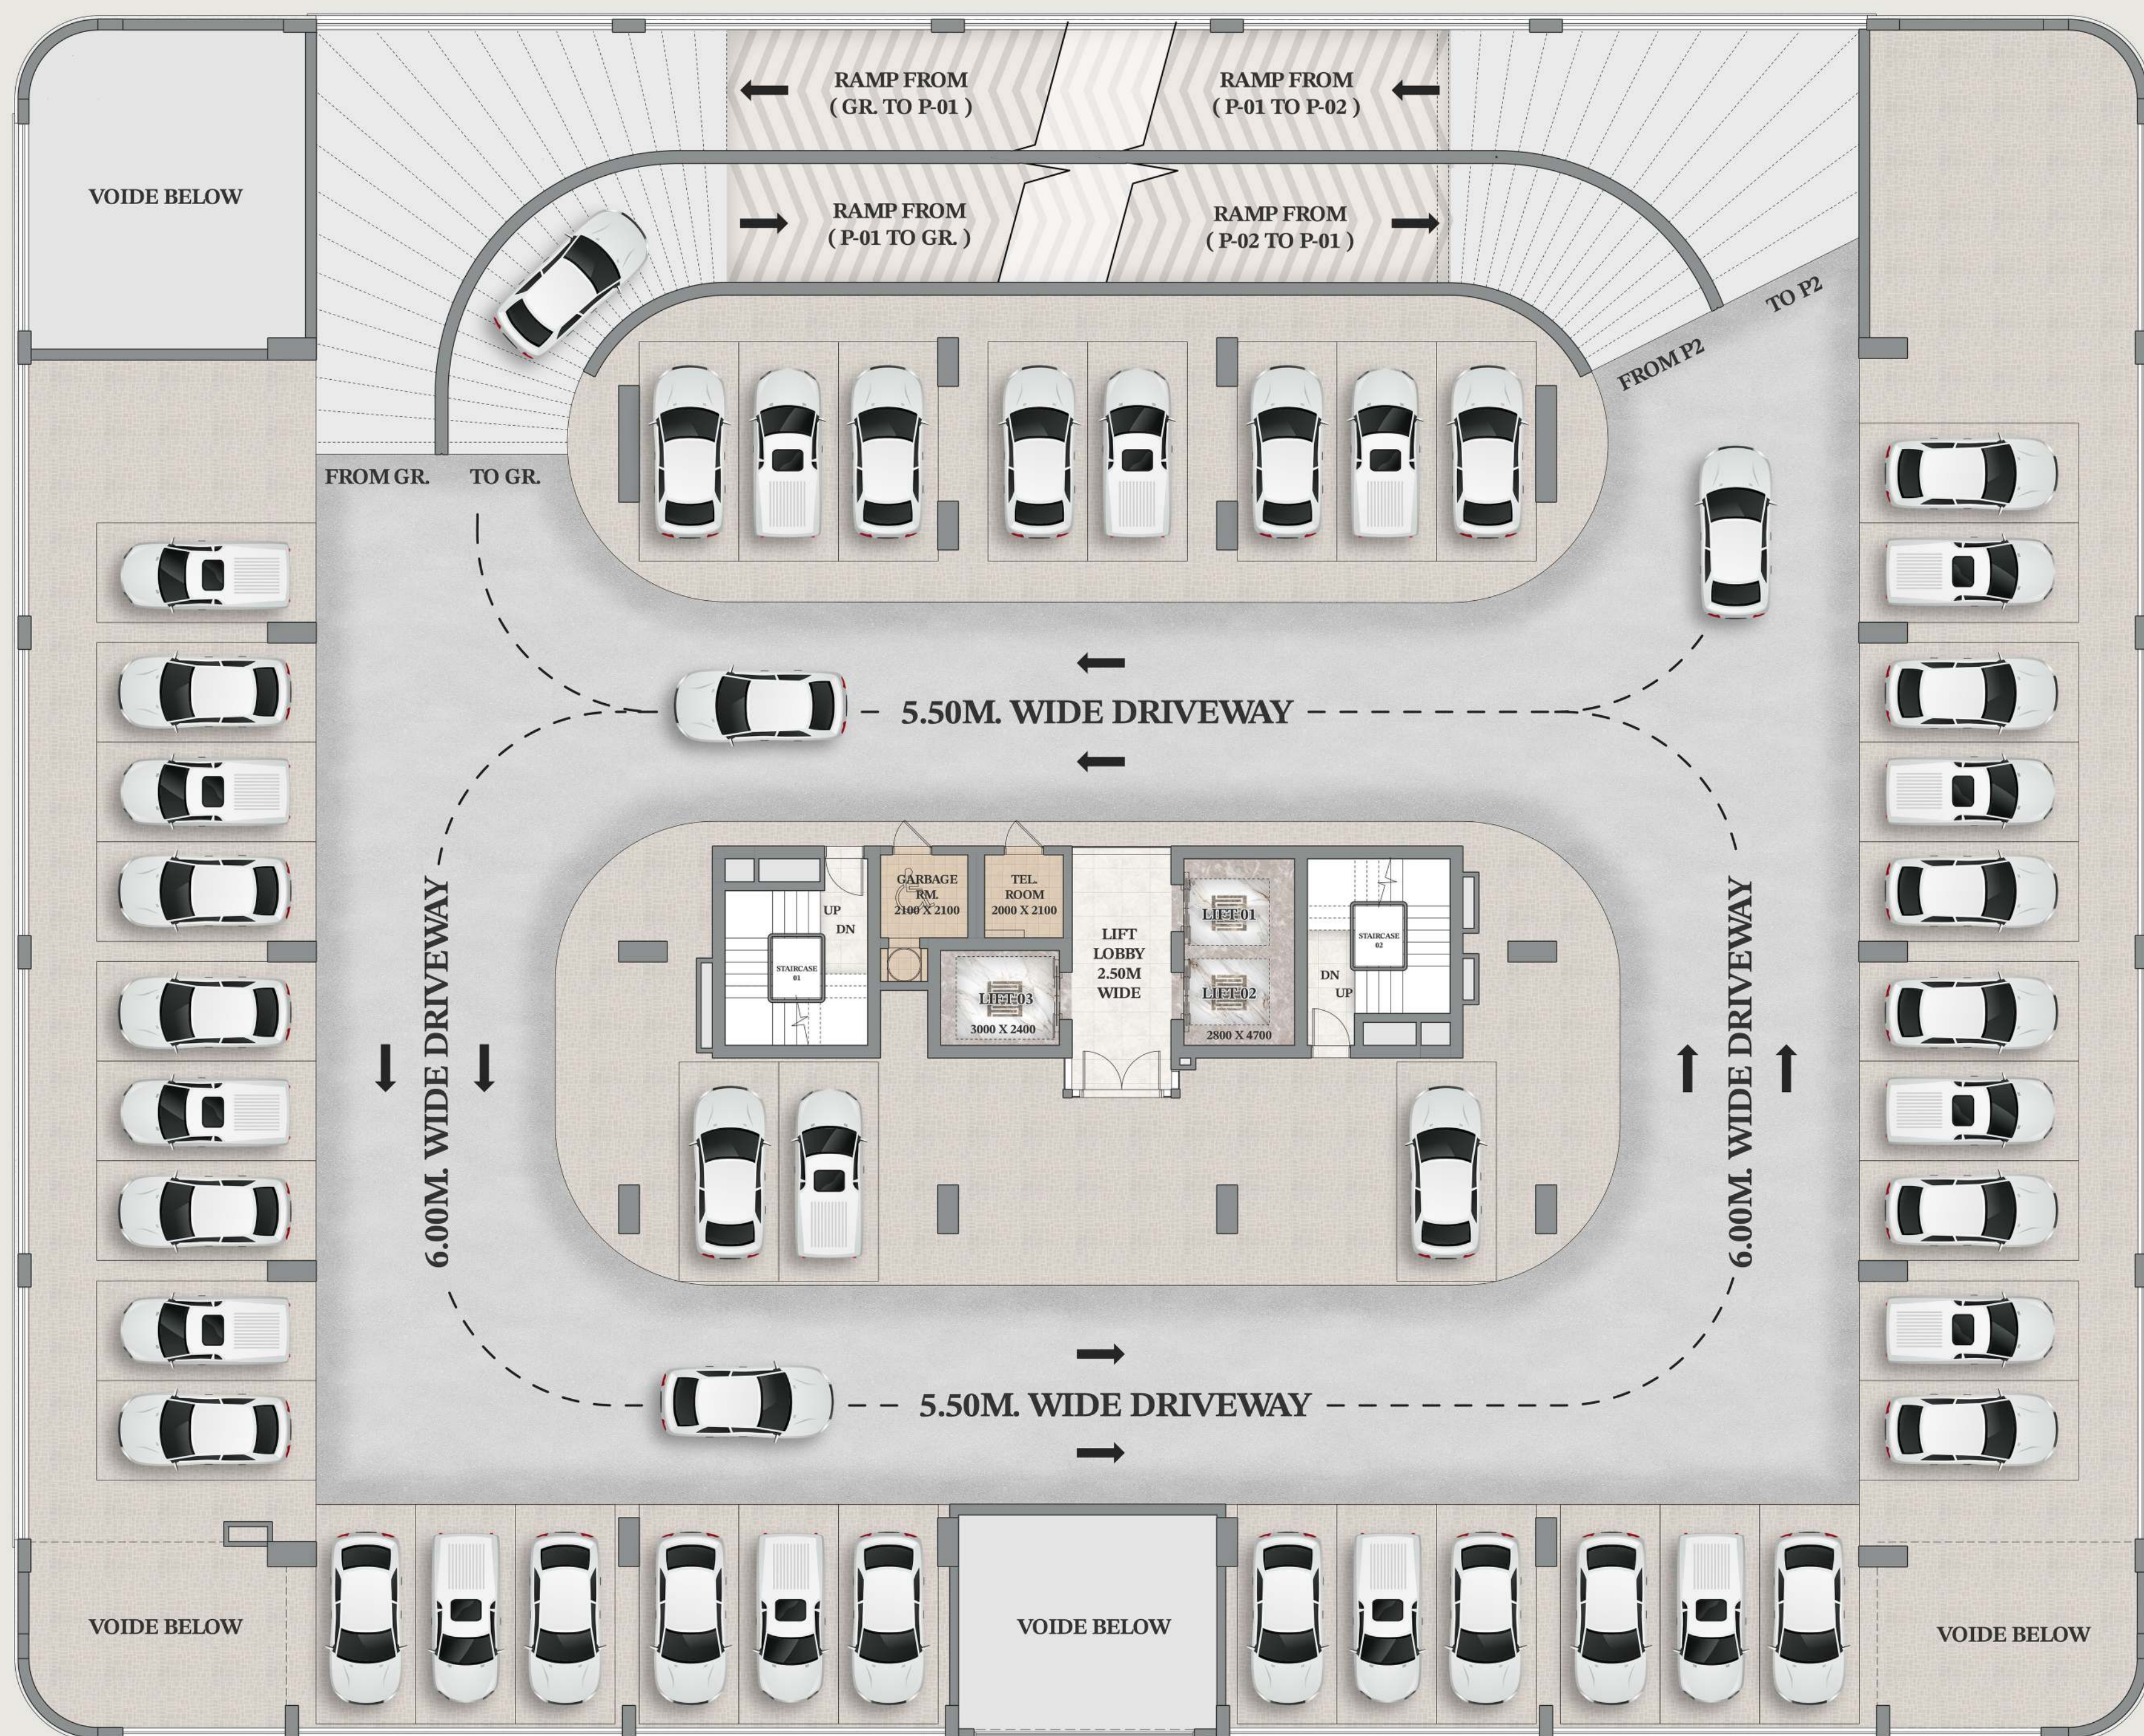


ROAD

PODIUM 01 FLOOR PLAN

WELLINGTON
OCEAN WALK

ADJACENT PLOT

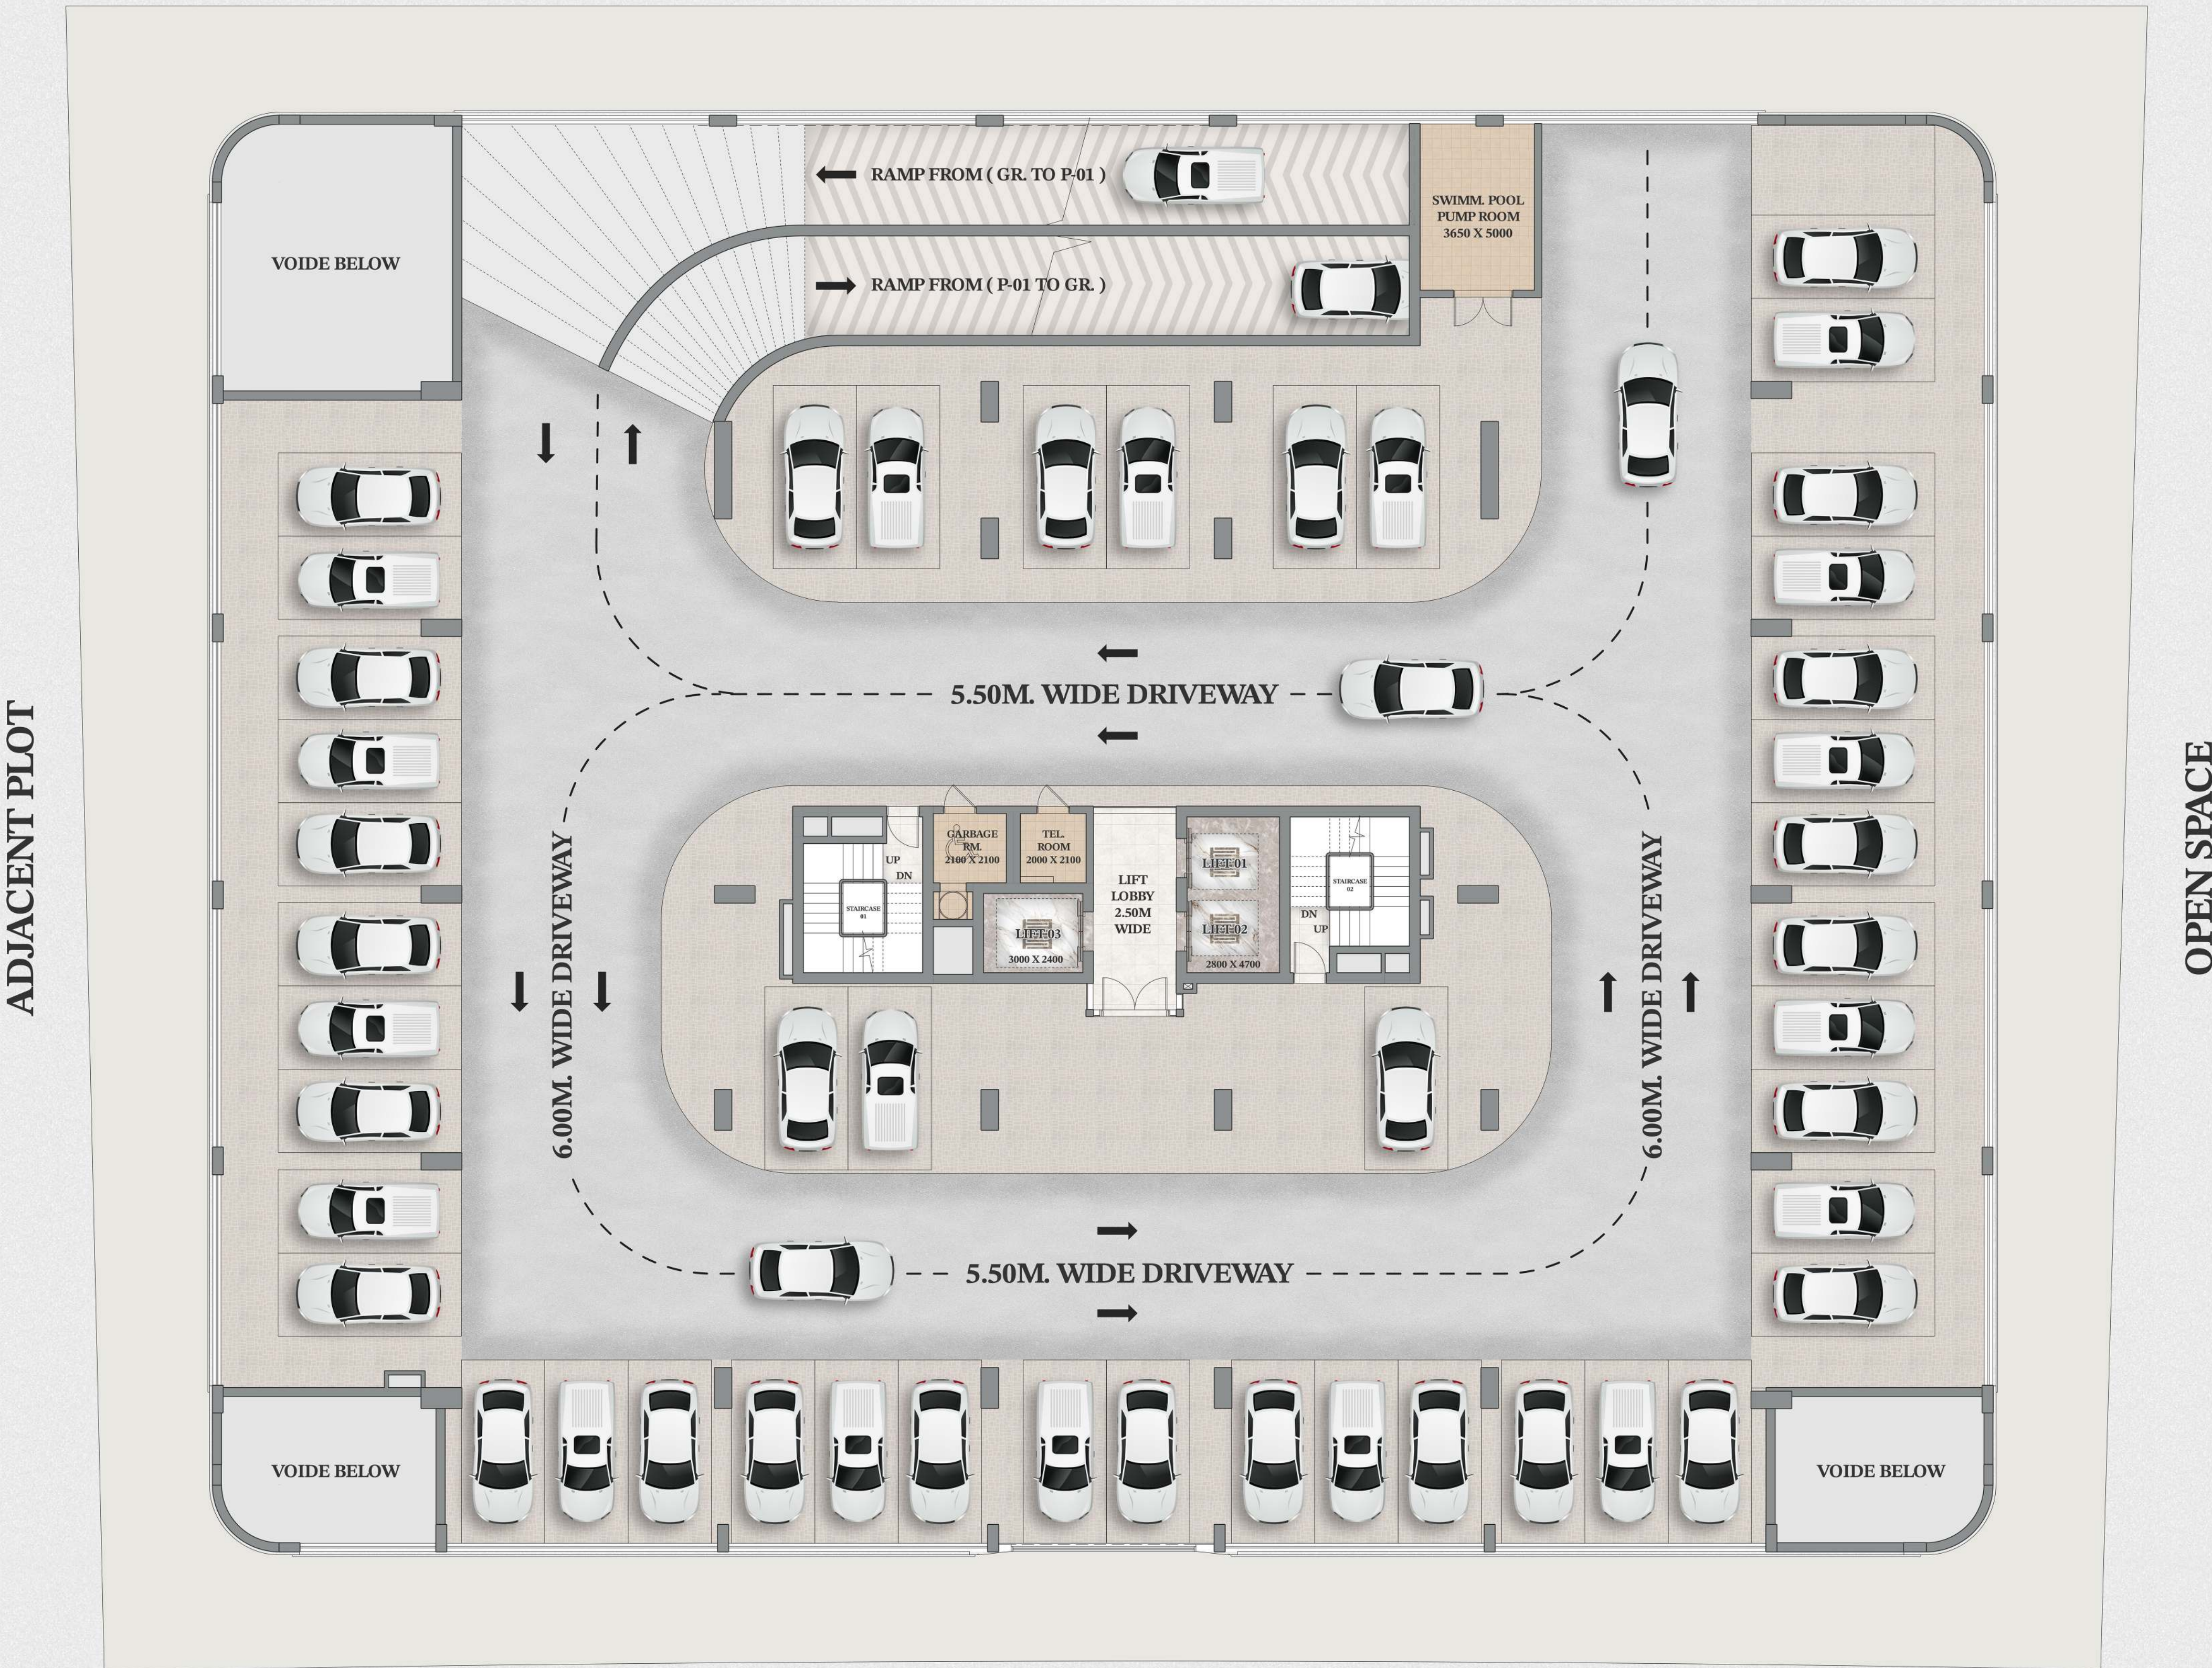


ROAD

PODIUM 02 FLOOR PLAN

WELLINGTON
OCEAN WALK

ADJACENT PLOT

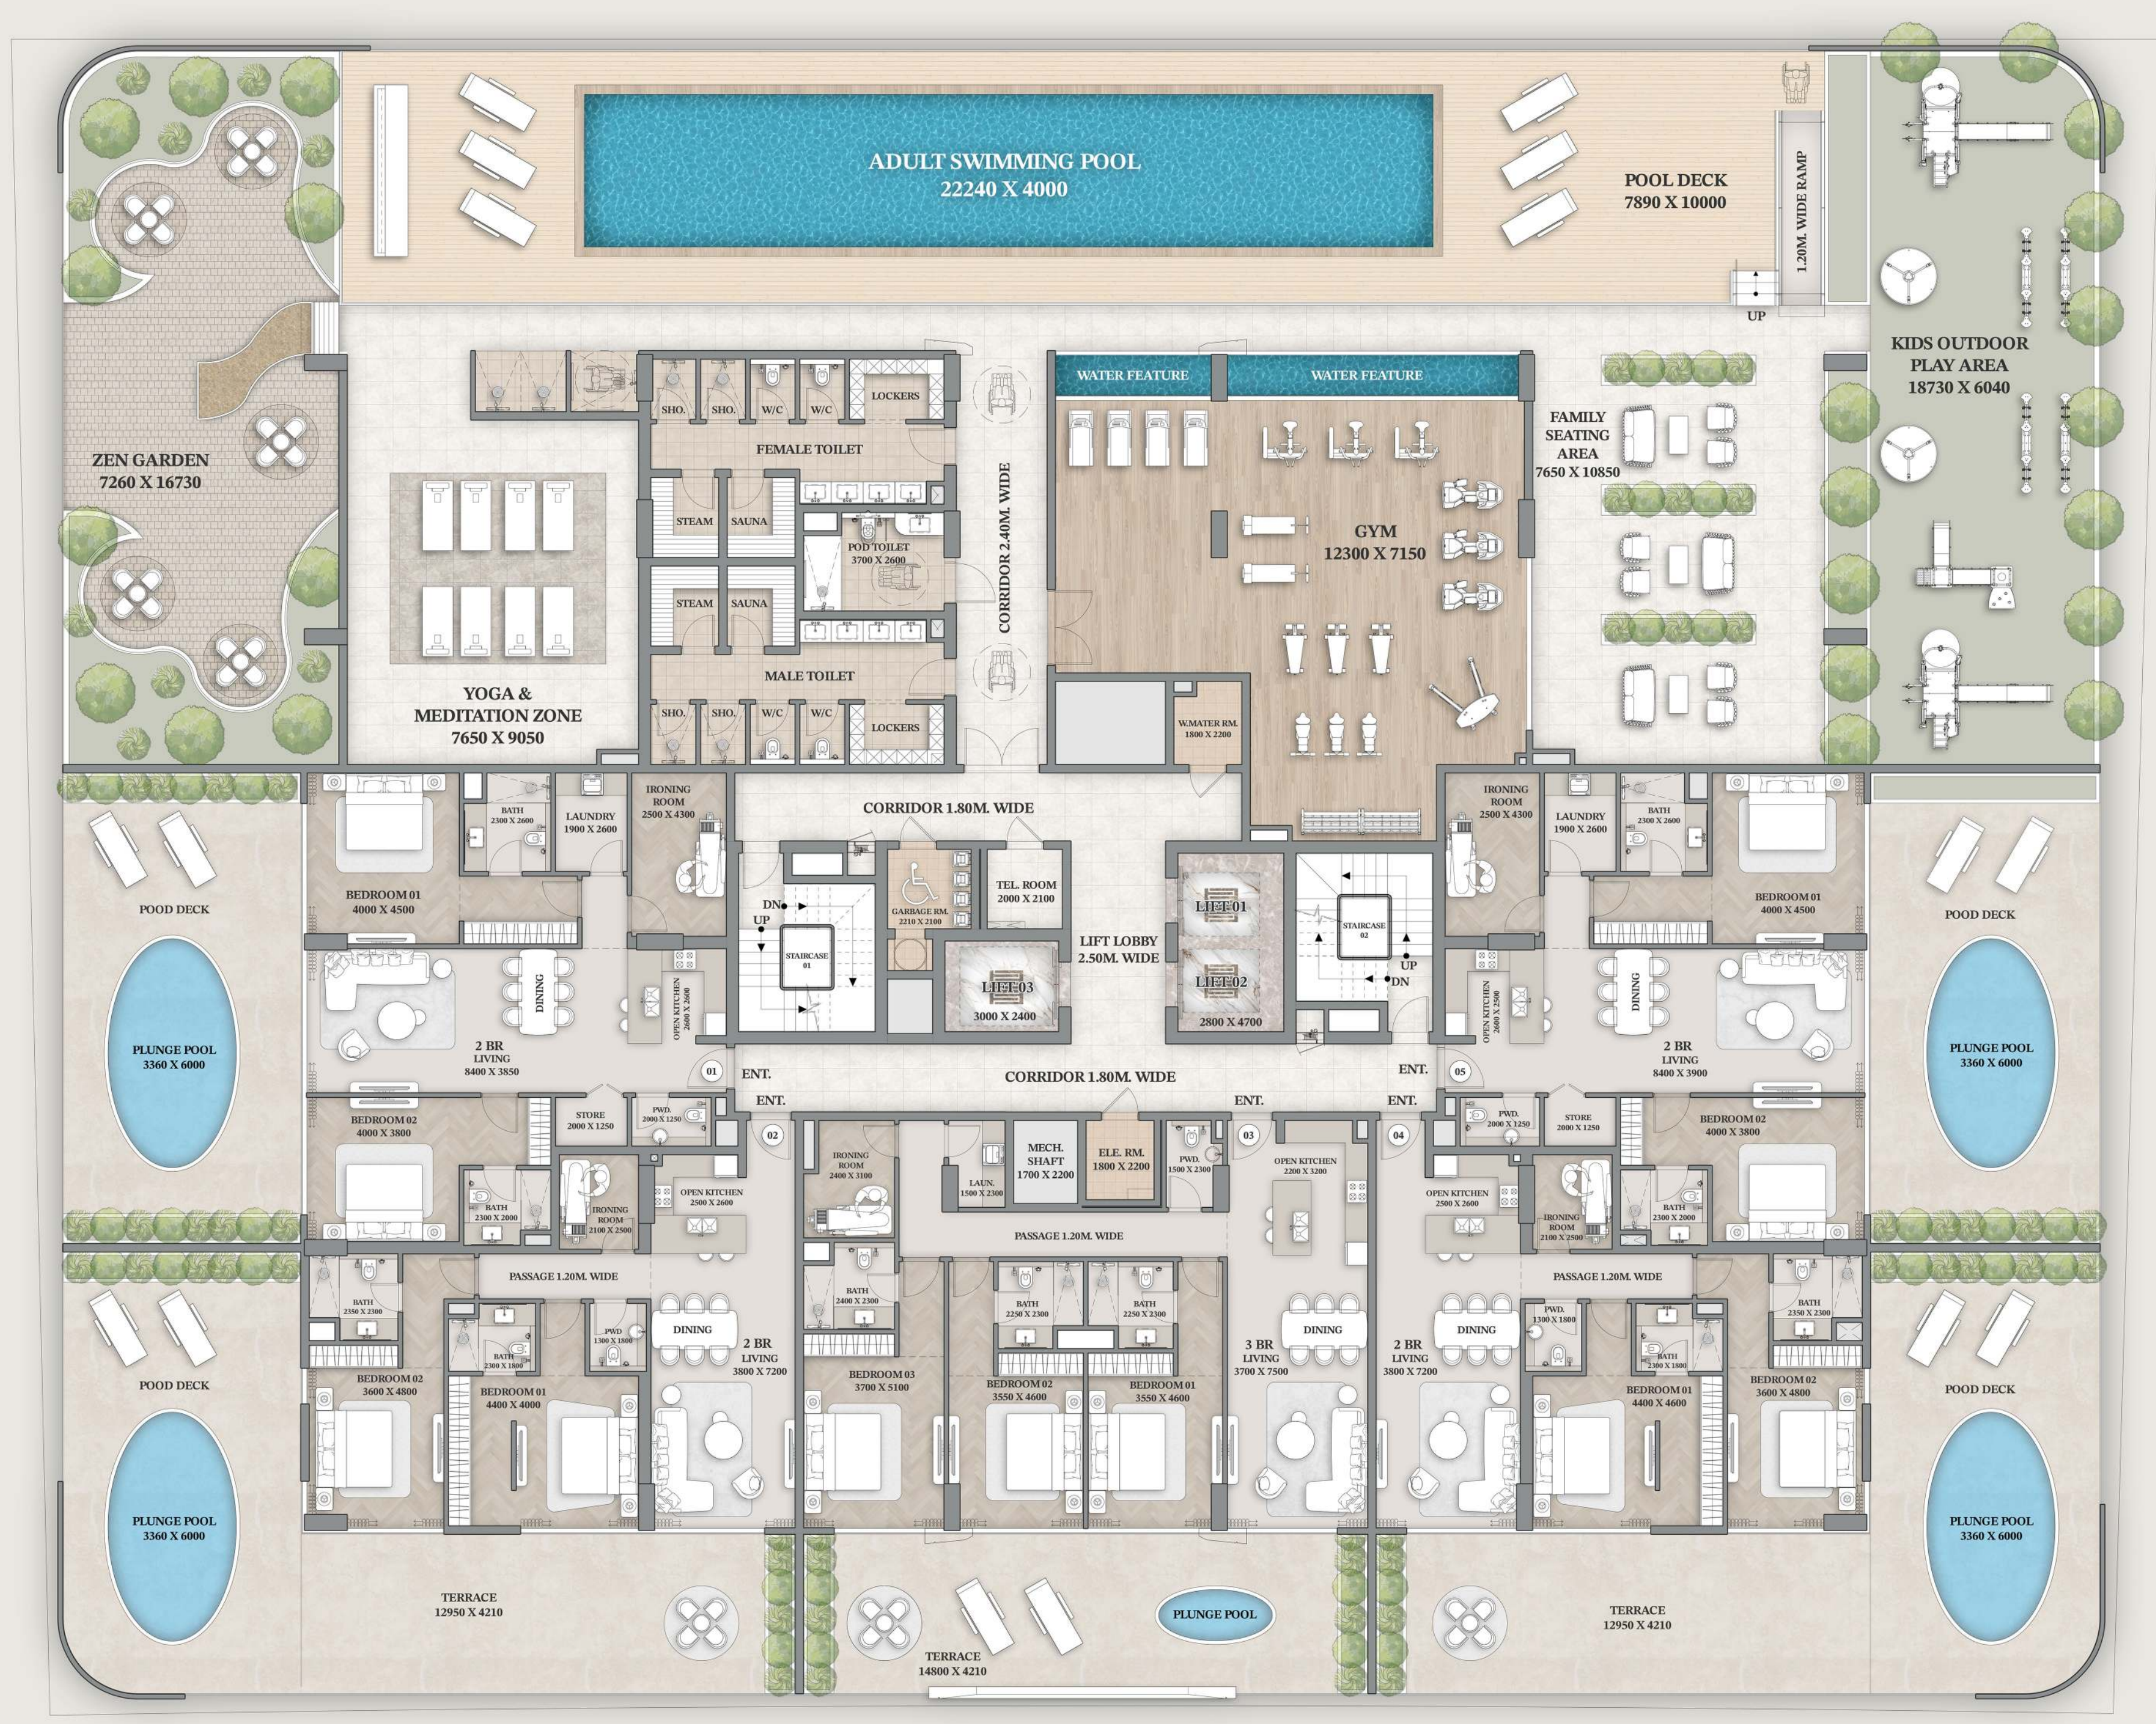

ROAD

1ST FLOOR PLAN

WELLINGTON
OCEAN WALK

ADJACENT PLOT

ADJACENT PLOT

OPEN SPACE

ROAD

2ND TO 4TH FLOOR PLAN



WELLINGTON
OCEAN WALK

ADJACENT PLOT

ADJACENT PLOT

OPEN SPACE



ROAD


3RD & 5TH FLOOR PLAN

WELLINGTON
OCEAN WALK

ADJACENT PLOT

ADJACENT PLOT

OPEN SPACE

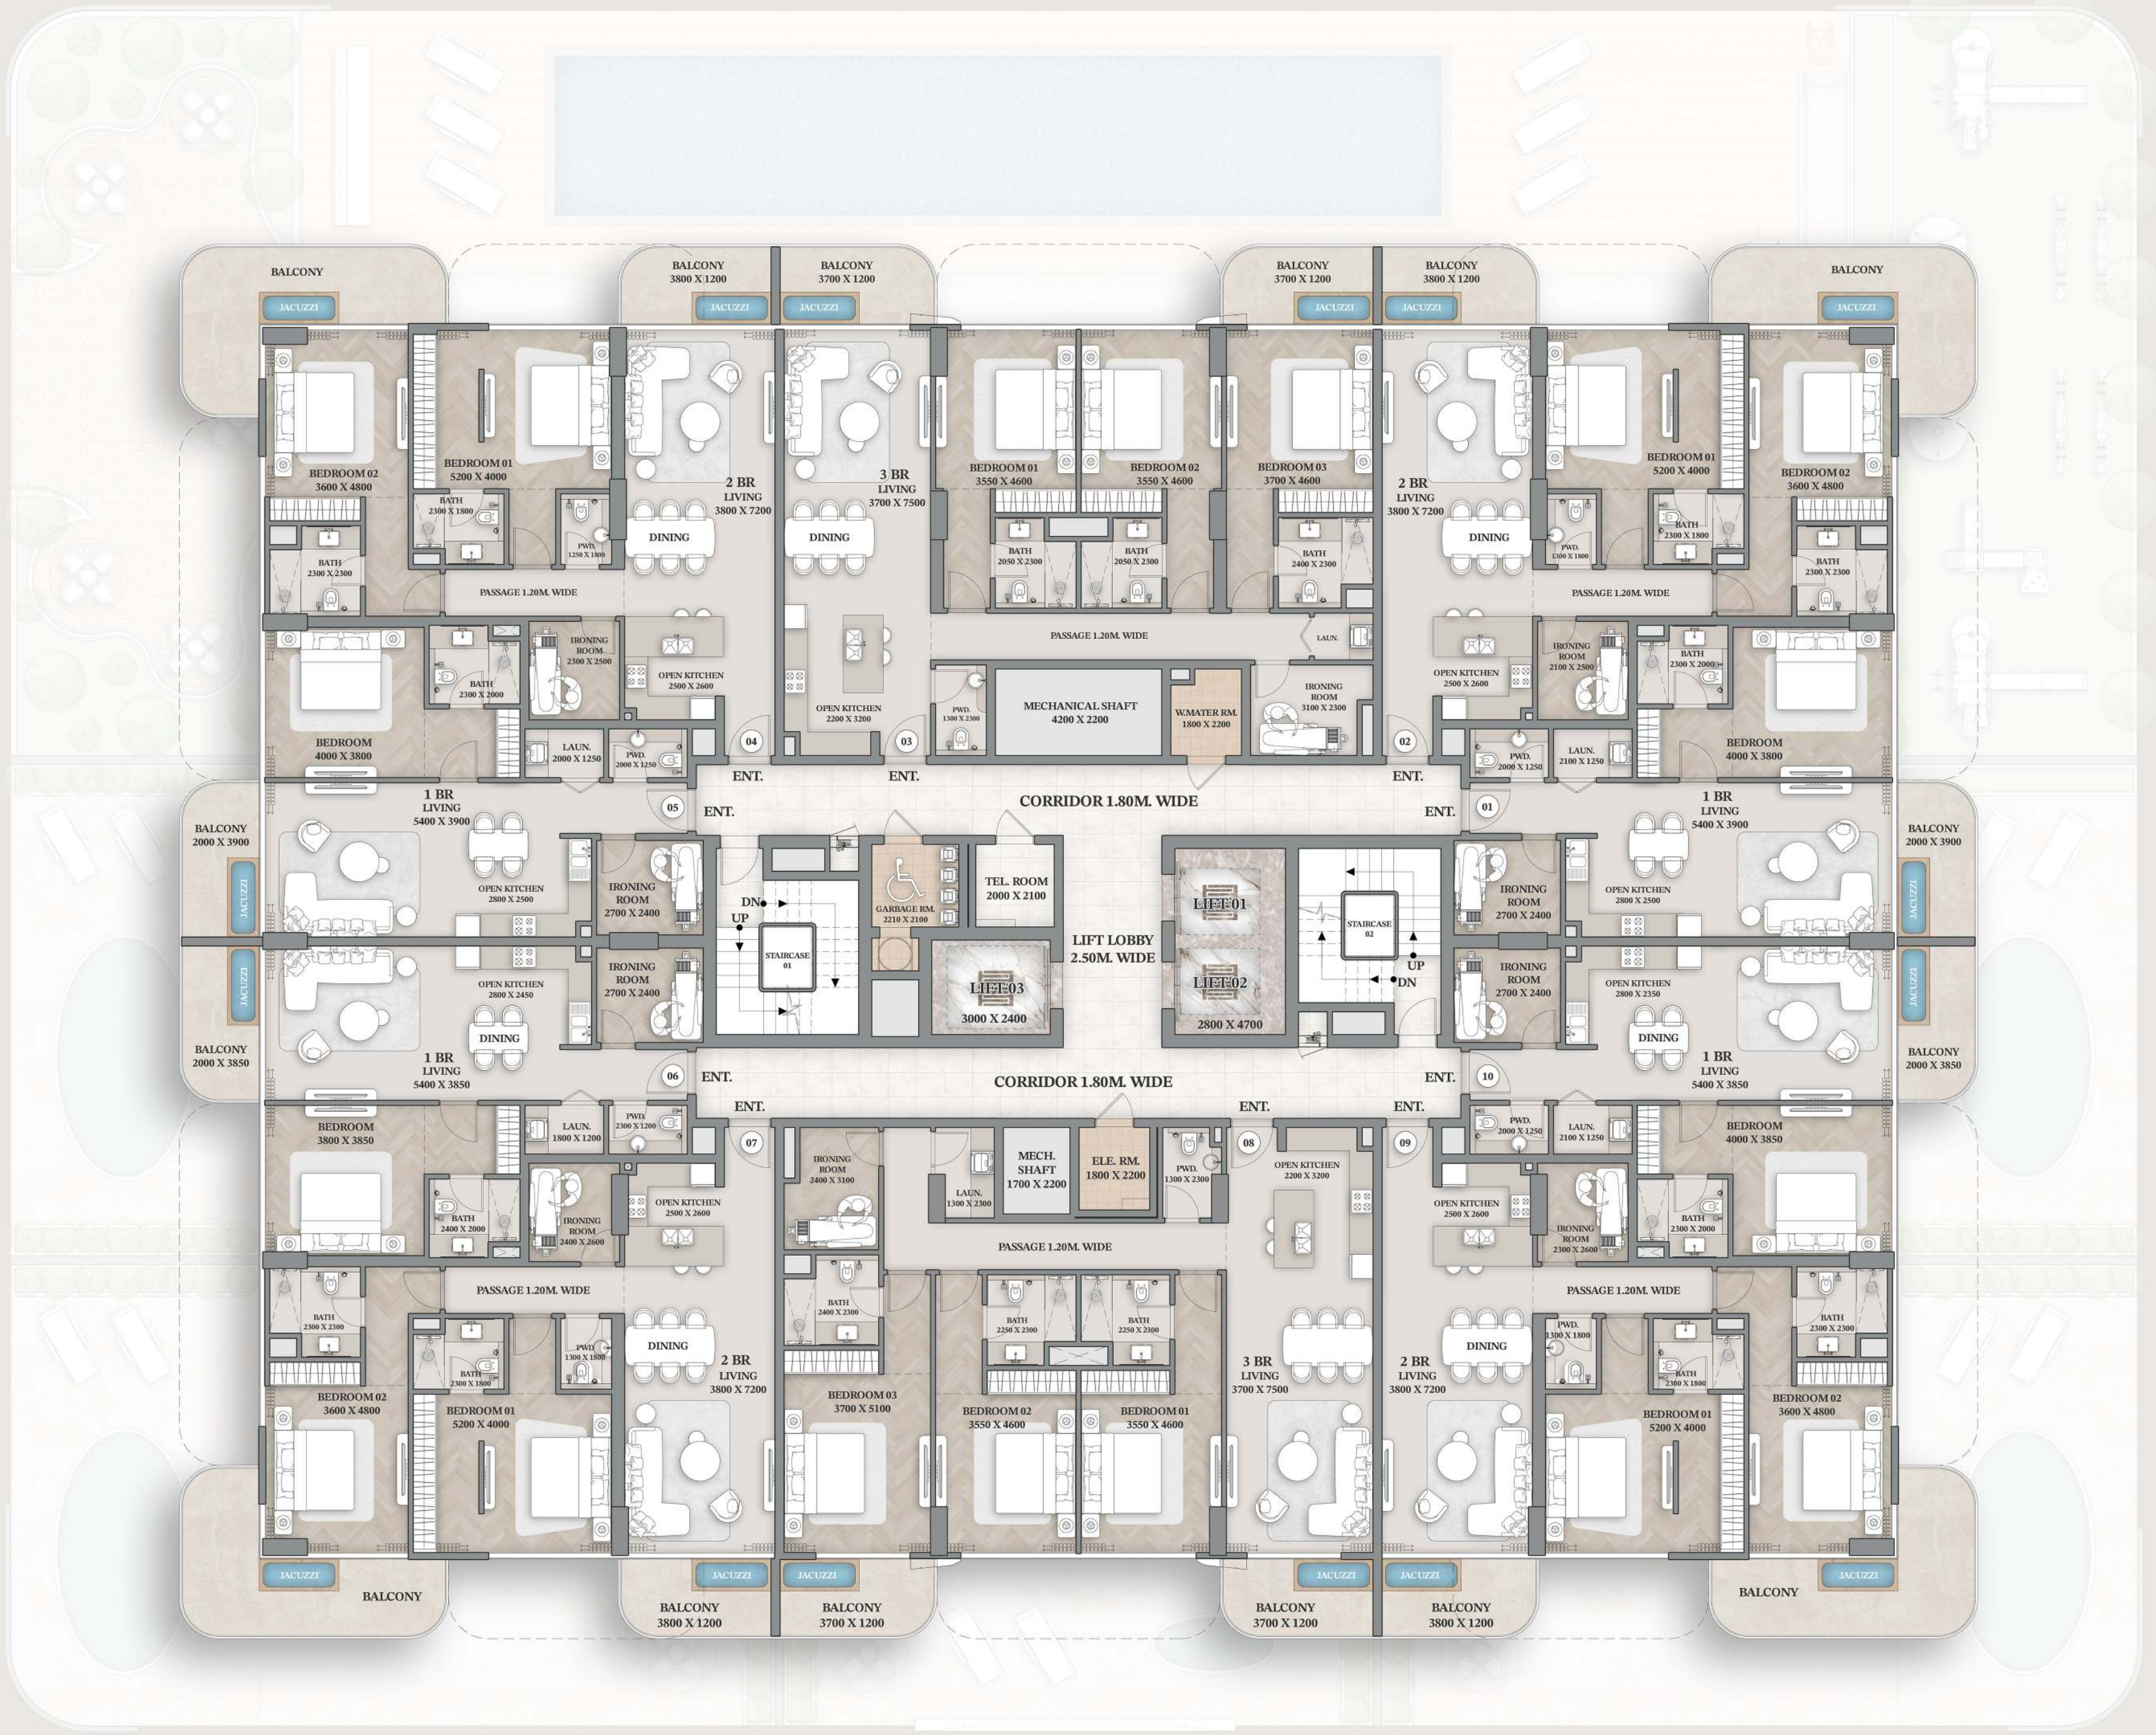

ROAD

6TH FLOOR PLAN

WELLINGTON
OCEAN WALK

ADJACENT PLOT

ADJACENT PLOT

OPEN SPACE



ROAD


7TH FLOOR PLAN

WELLINGTON
OCEAN WALK

ADJACENT PLOT

ADJACENT PLOT

OPEN SPACE

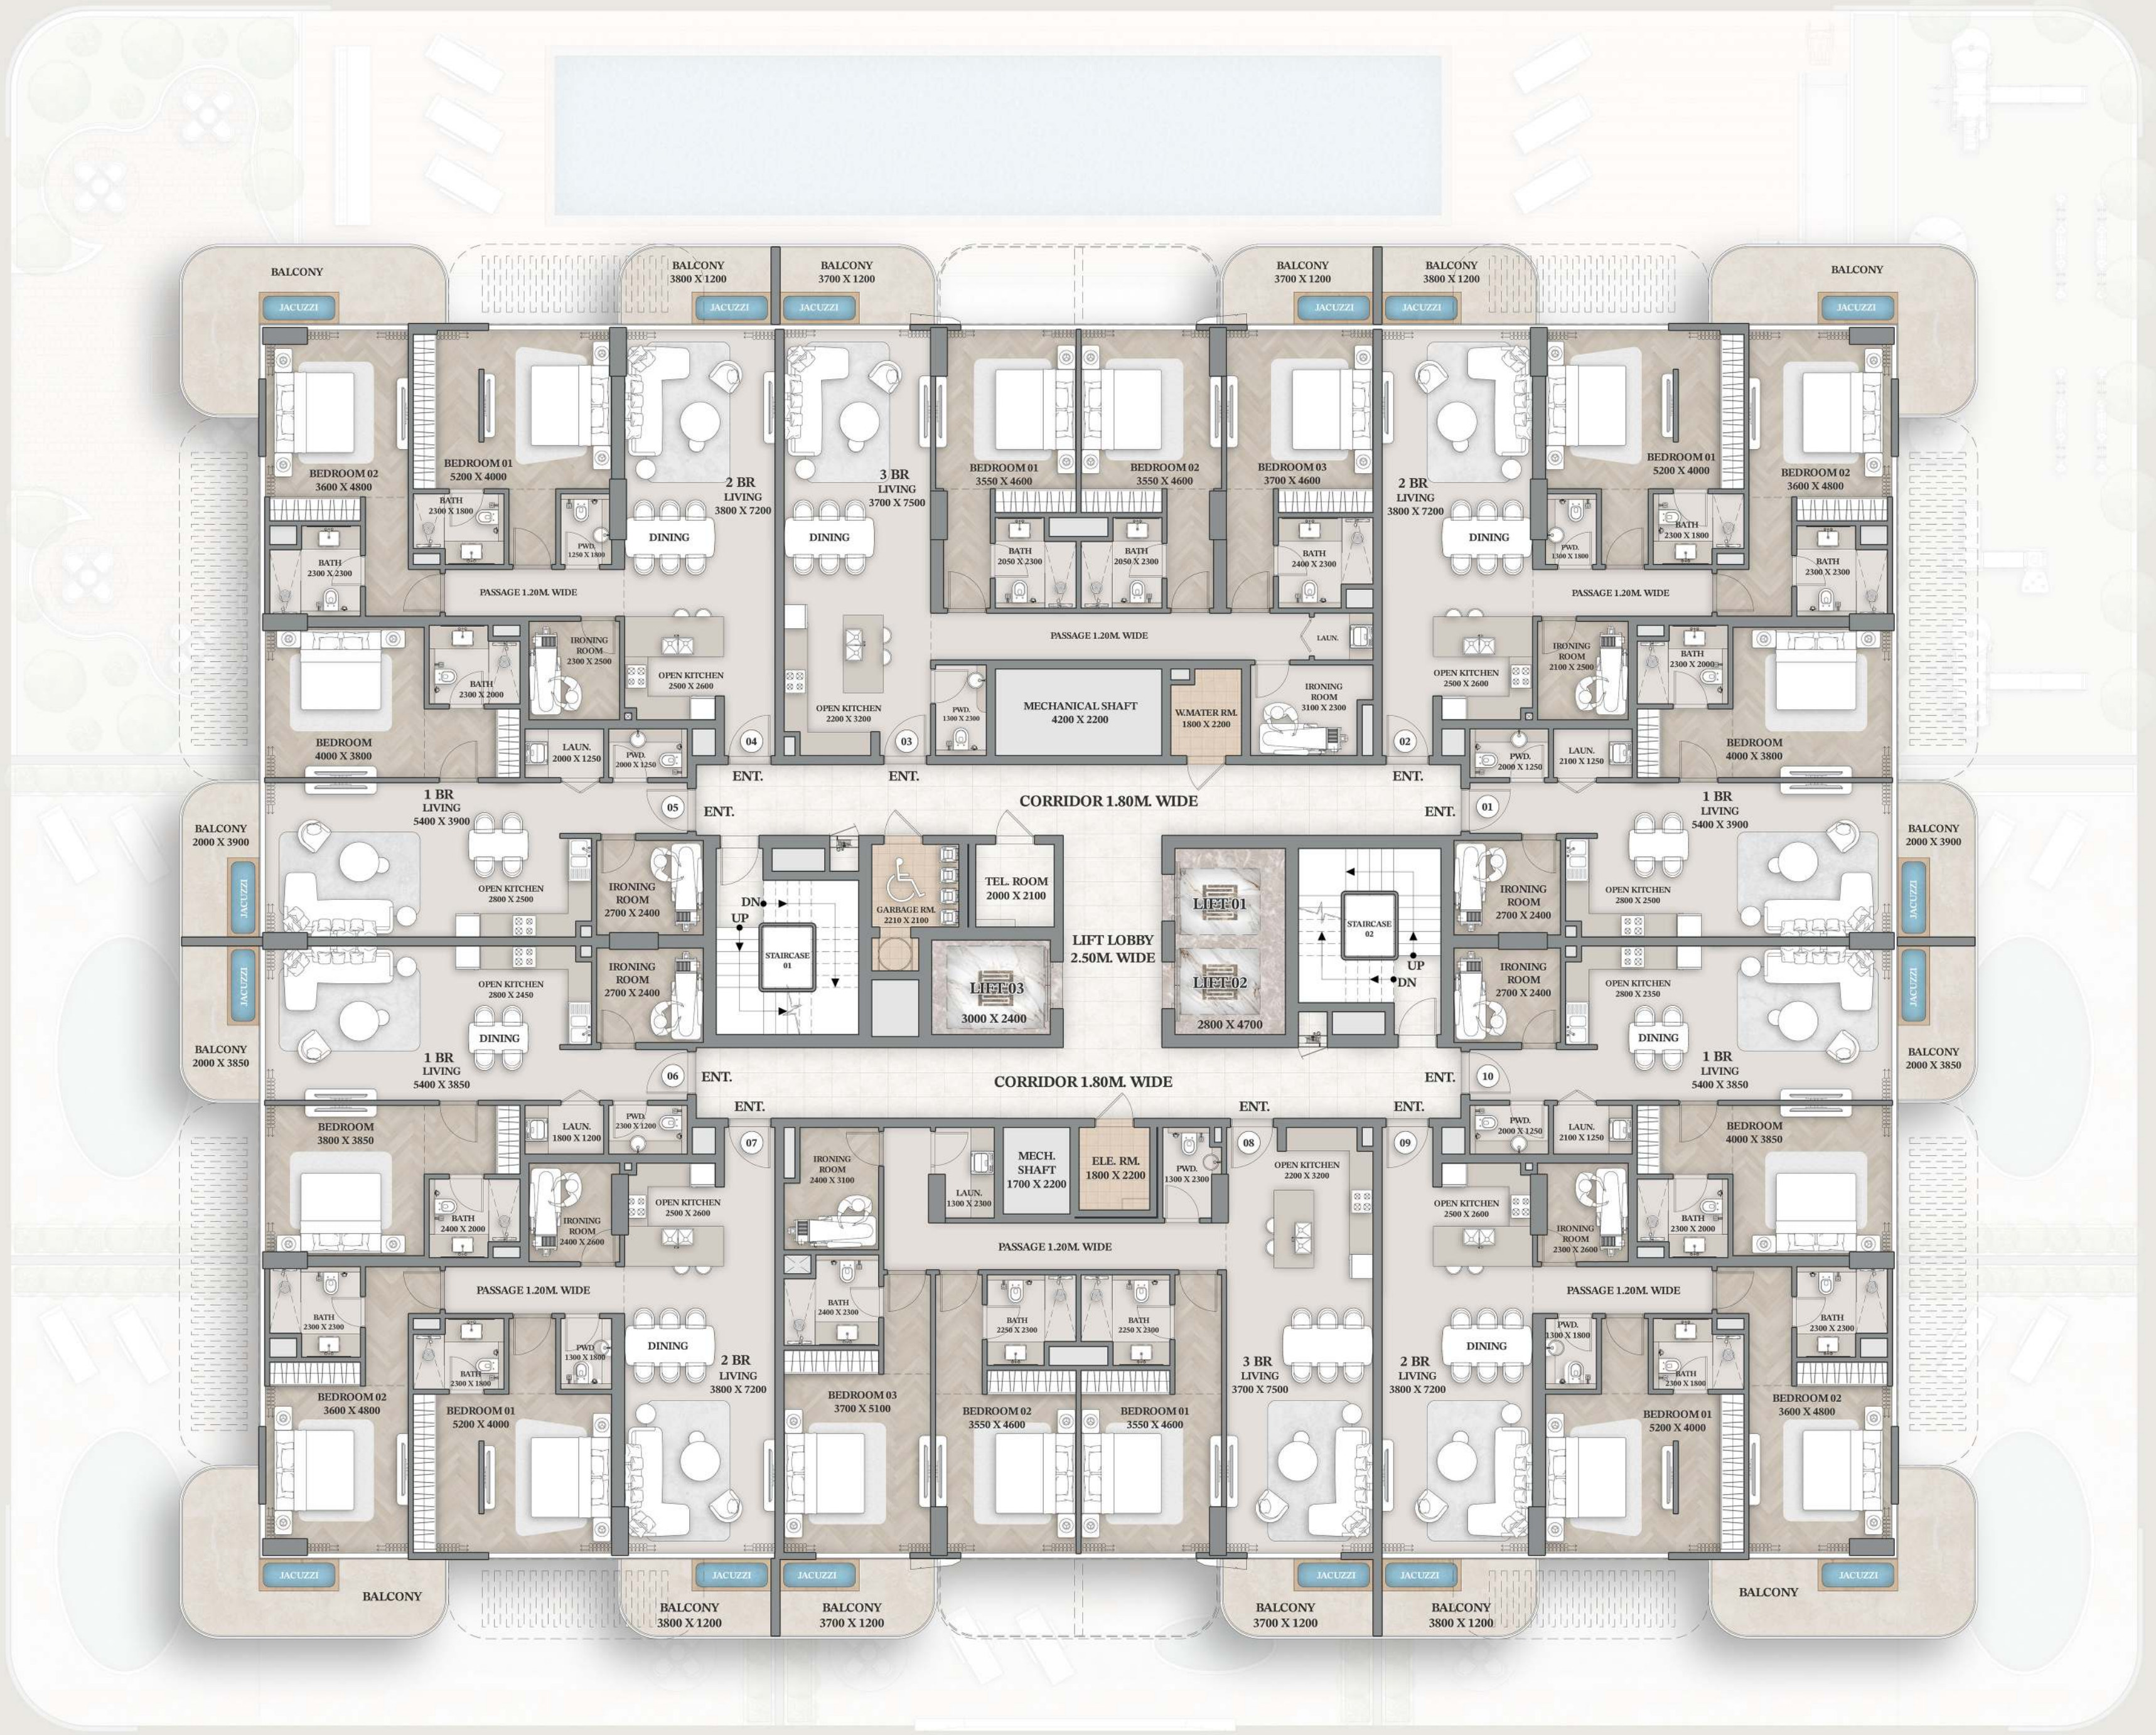

ROAD

8TH FLOOR PLAN

WELLINGTON
OCEAN WALK

ADJACENT PLOT



ADJACENT PLOT

OPEN SPACE

ROAD

ROOF FLOOR PLAN