


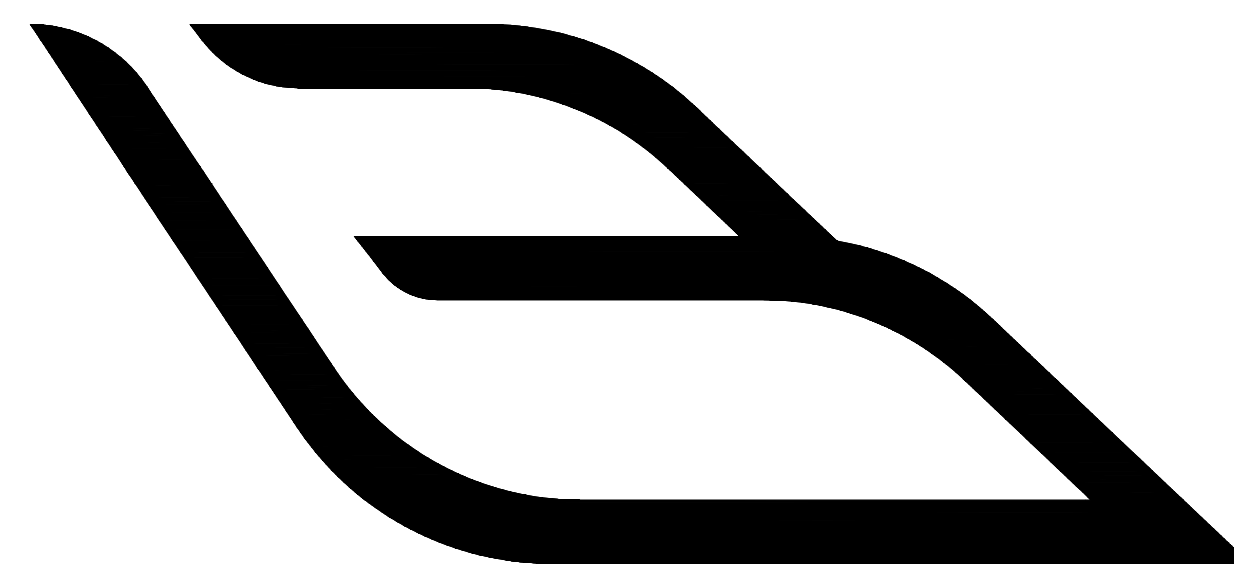

BINGHATTI HILLSIDE

3B+ G + 2P + 21 RESIDENTIAL FLOORS + ROOF FLOOR

DUBAI SCIENCE PARK





UNIT TABULATION SUMMARY				
Floors	Studio	1-Bed	2-Bed	TOTAL
1st Floor	6	2	0	8
2nd Floor	10	4	0	14
3rd Floor	16	4	0	20
4th Floor	16	4	0	20
5th Floor	16	4	0	20
6th Floor	16	4	0	20
7th Floor	16	4	0	20
8th Floor	16	4	0	20
9th Floor	16	4	0	20
10th Floor	16	4	0	20
11th Floor	16	4	0	20
12th Floor	16	4	0	20
13th Floor	16	4	0	20
14th Floor	16	4	0	20
15th Floor	16	4	0	20
16th Floor	16	4	0	20
17th Floor	16	4	0	20
18th Floor	16	4	0	20
19th Floor	16	4	0	20
20th Floor	16	4	0	20
21st Floor	16	4	0	20
TOTAL	320	82	0	402

TOTAL BUILDING HEIGHT (M)	92.80 M
FLOOR TO CEILING HEIGHT (M)	3.15 M
RETAILS CLEAR HEIGHT (M)	5.75 M TO 6.00 M
ADULT POOL AREA / DIMENSIONS (SQM / M)	(199.42SQM / 36.28 x 5.51 M)
PRIVATE LAP POOL DIMENSIONS (M)	-
EXTRA PARKING AVAILABLE FOR SALE	-



NEIGHBOUR PLOT 3261706

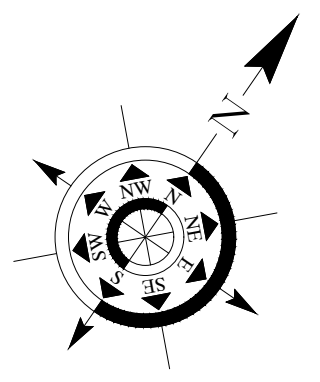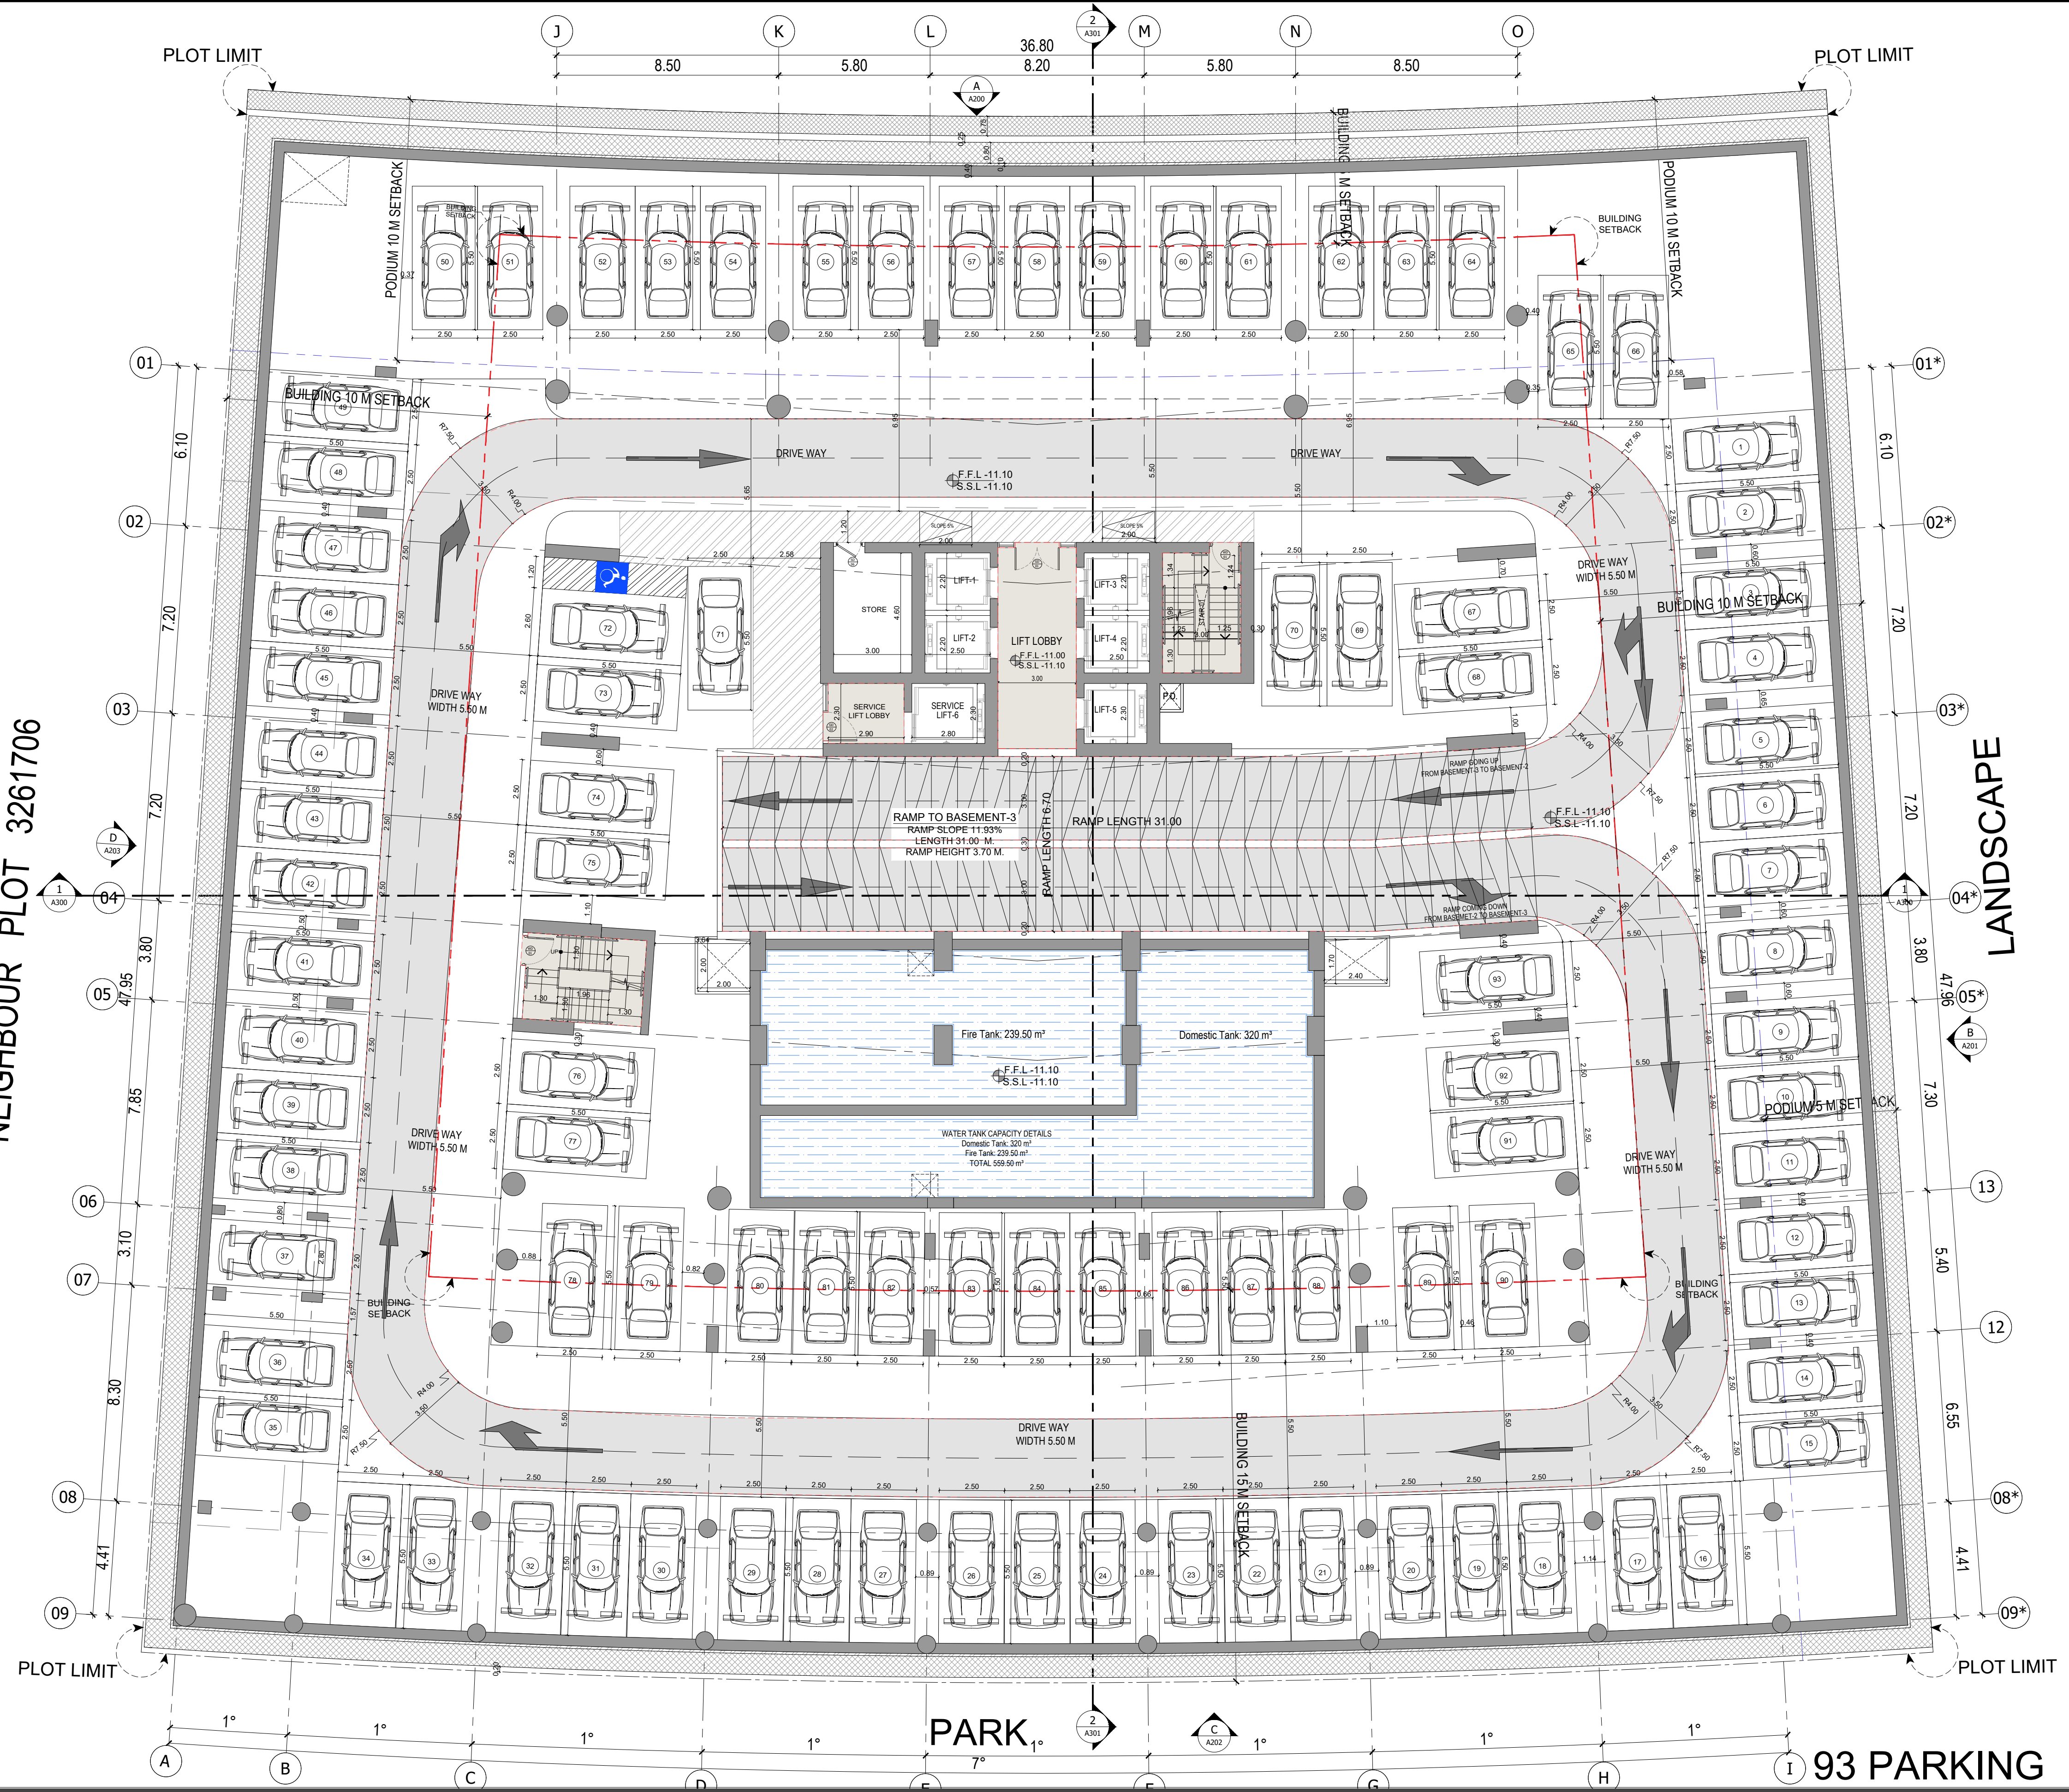

LANDSCAPE

93 PARKING




BINGHATTI HILLSIDE

3RD BASEMENT FLOOR PLAN

سلفرستون
لایسٹنارات الھونجیہ

SILVER STONE
ENGINEERING CONSULTANTS


NEIGHBOUR PLOT 3261706

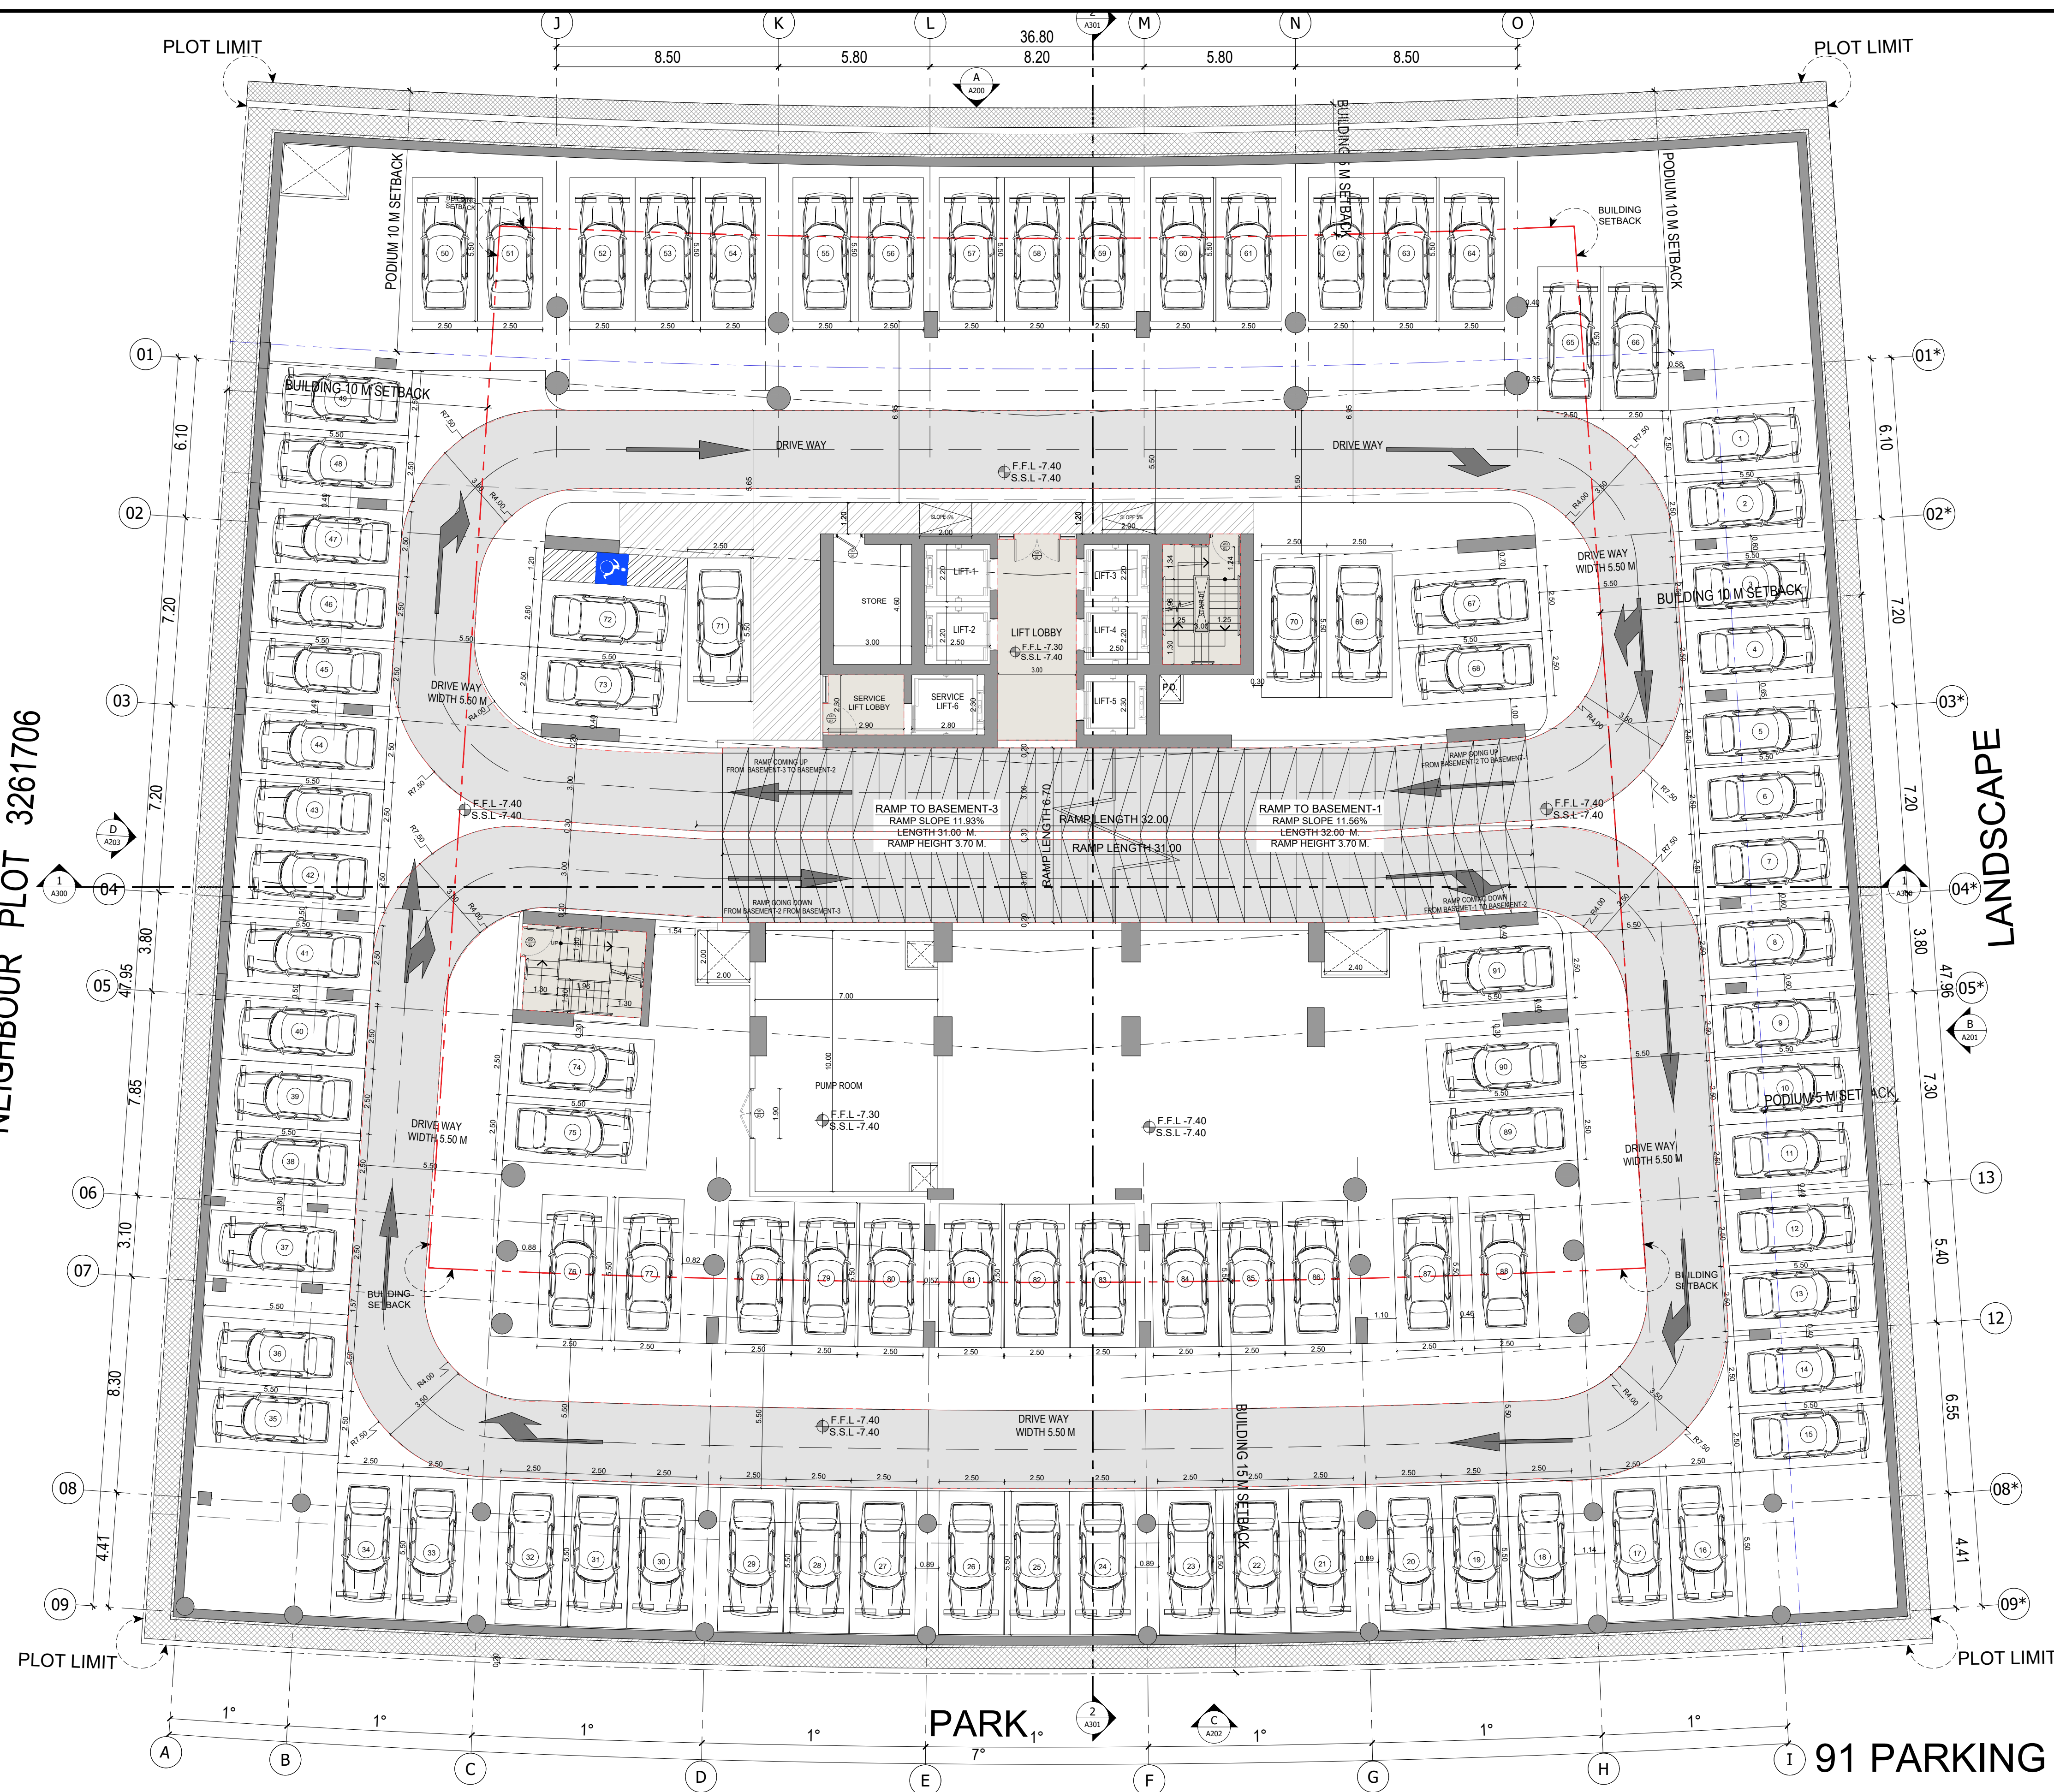

BINGHATTI HILLSIDE

2ND BASEMENT FLOOR PLAN

NEIGHBOUR PLOT 3261706

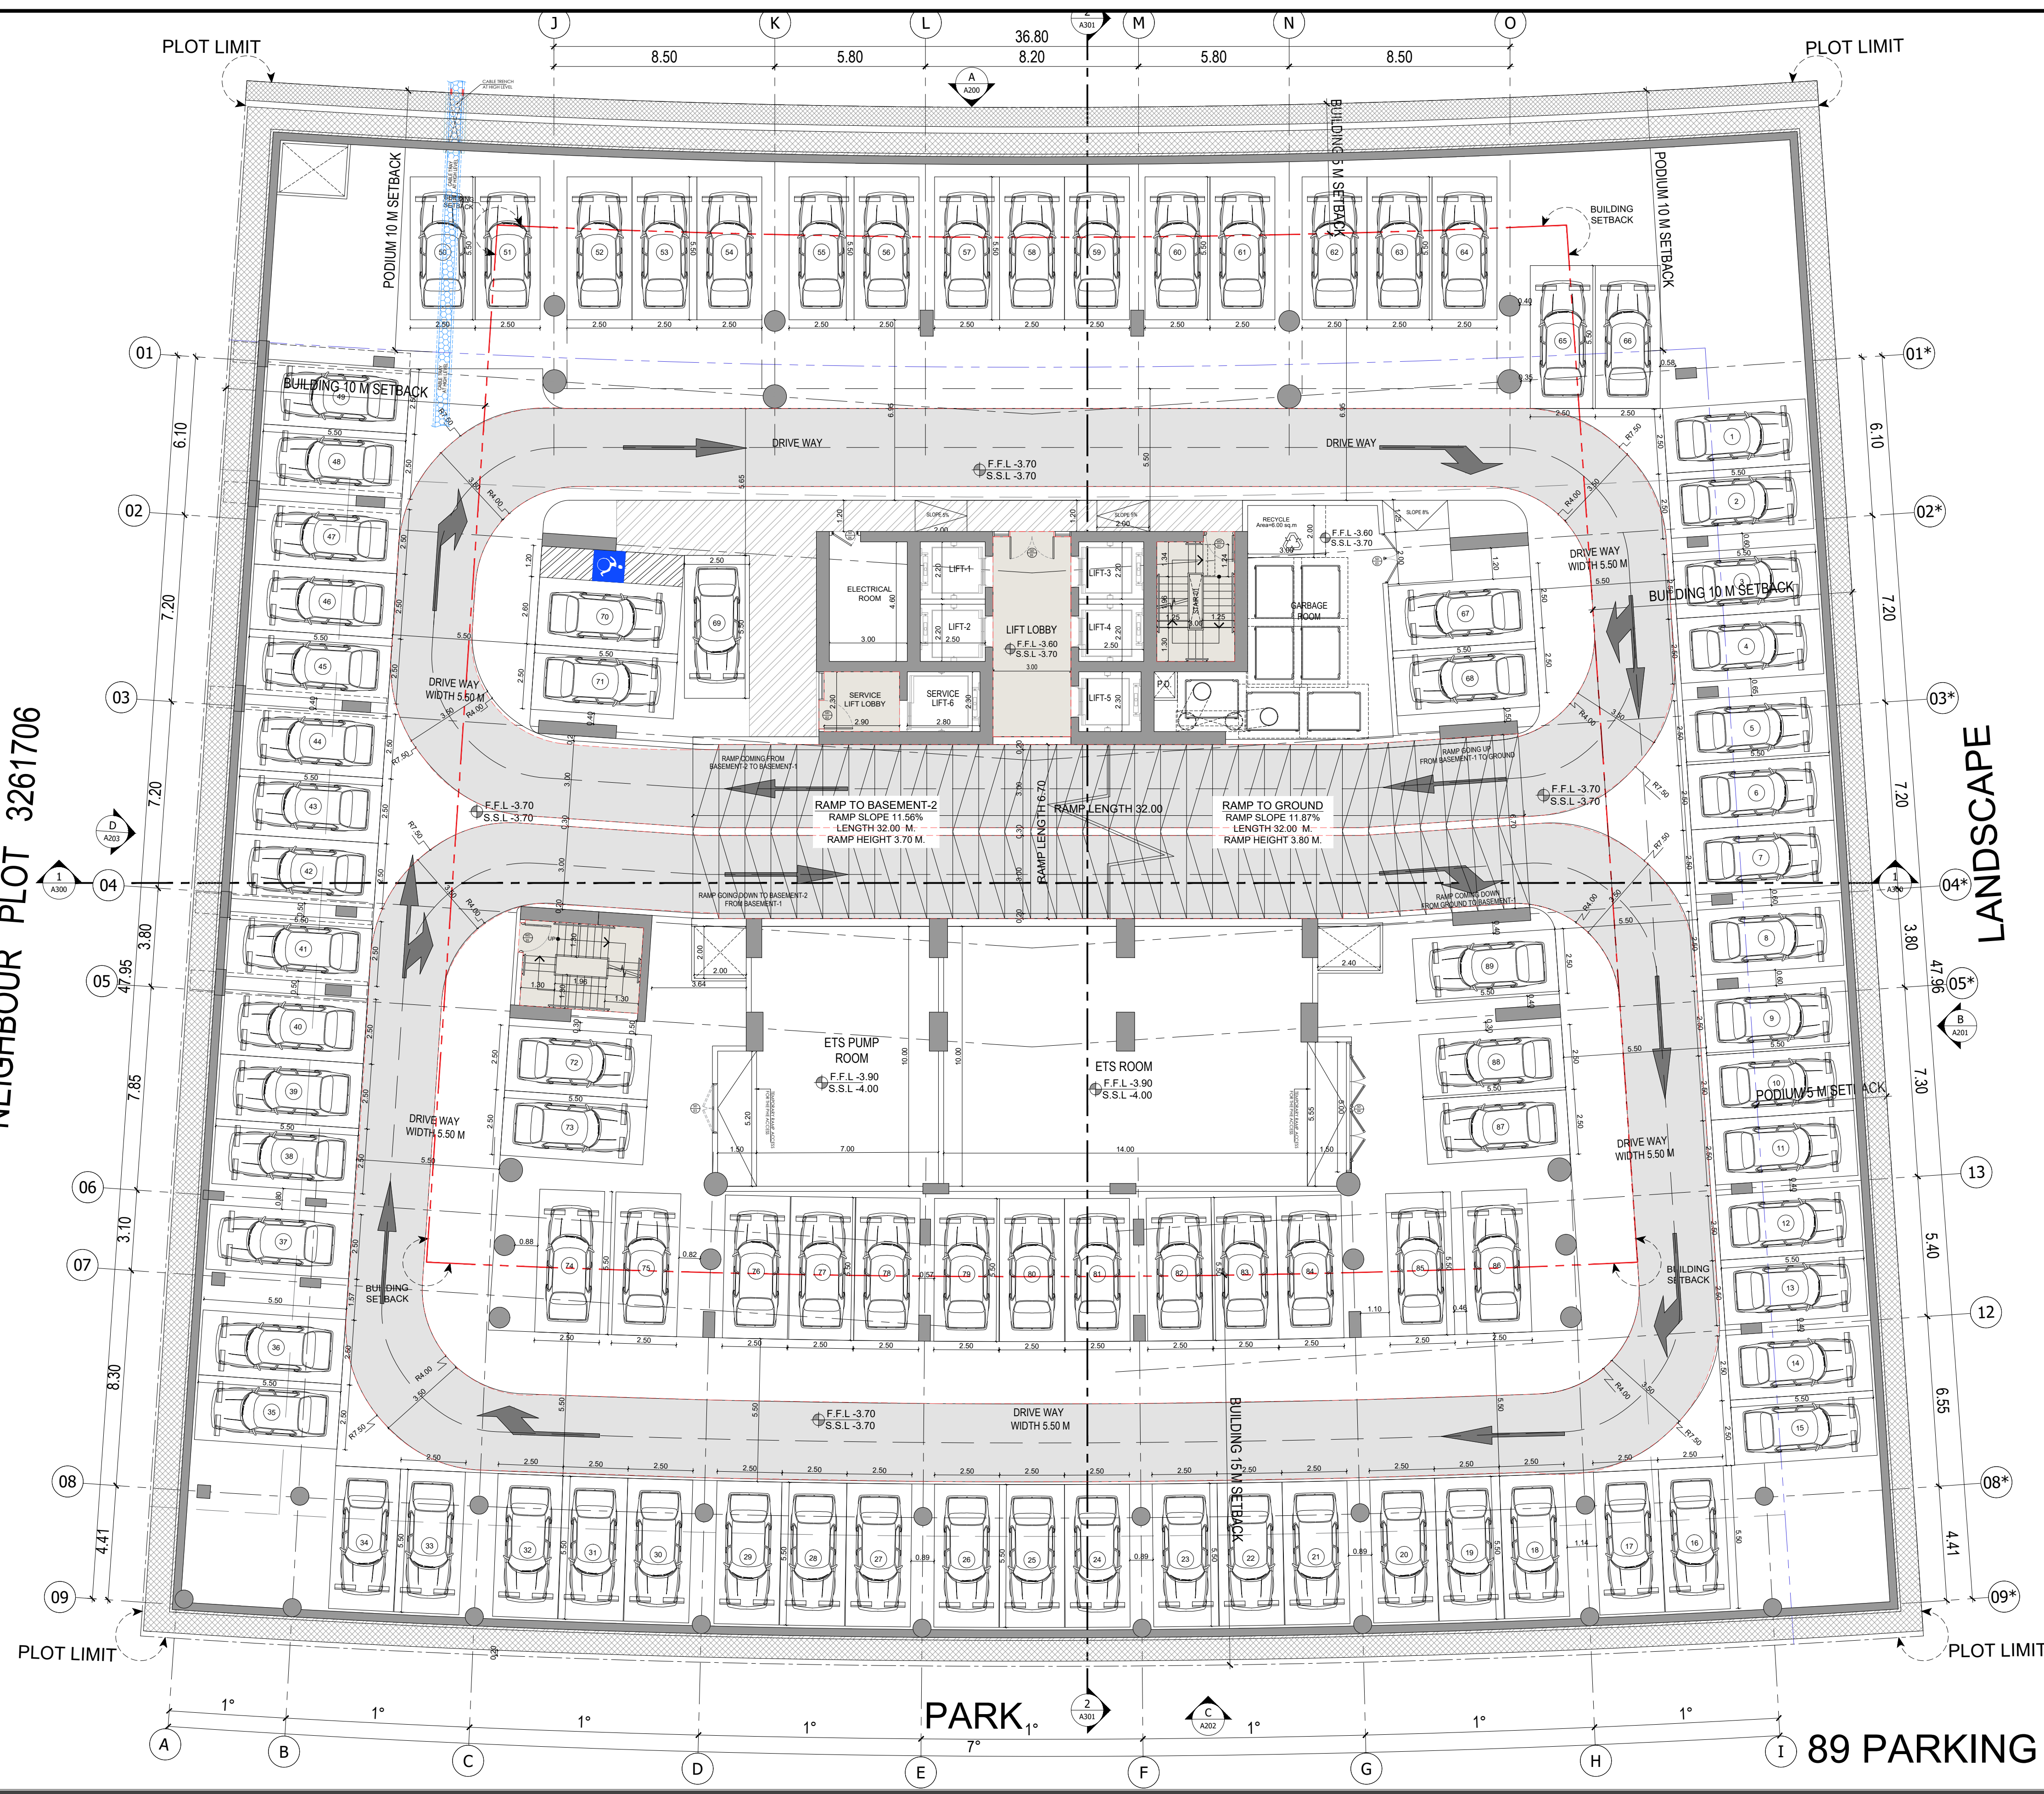


BINGHATTI HILLSIDE

1st BASEMENT FLOOR PLAN

سلفرستون
لإستشارات الهندسية

SILVER STONE
ENGINEERING CONSULTANTS

NEIGHBOUR PLOT 3261706

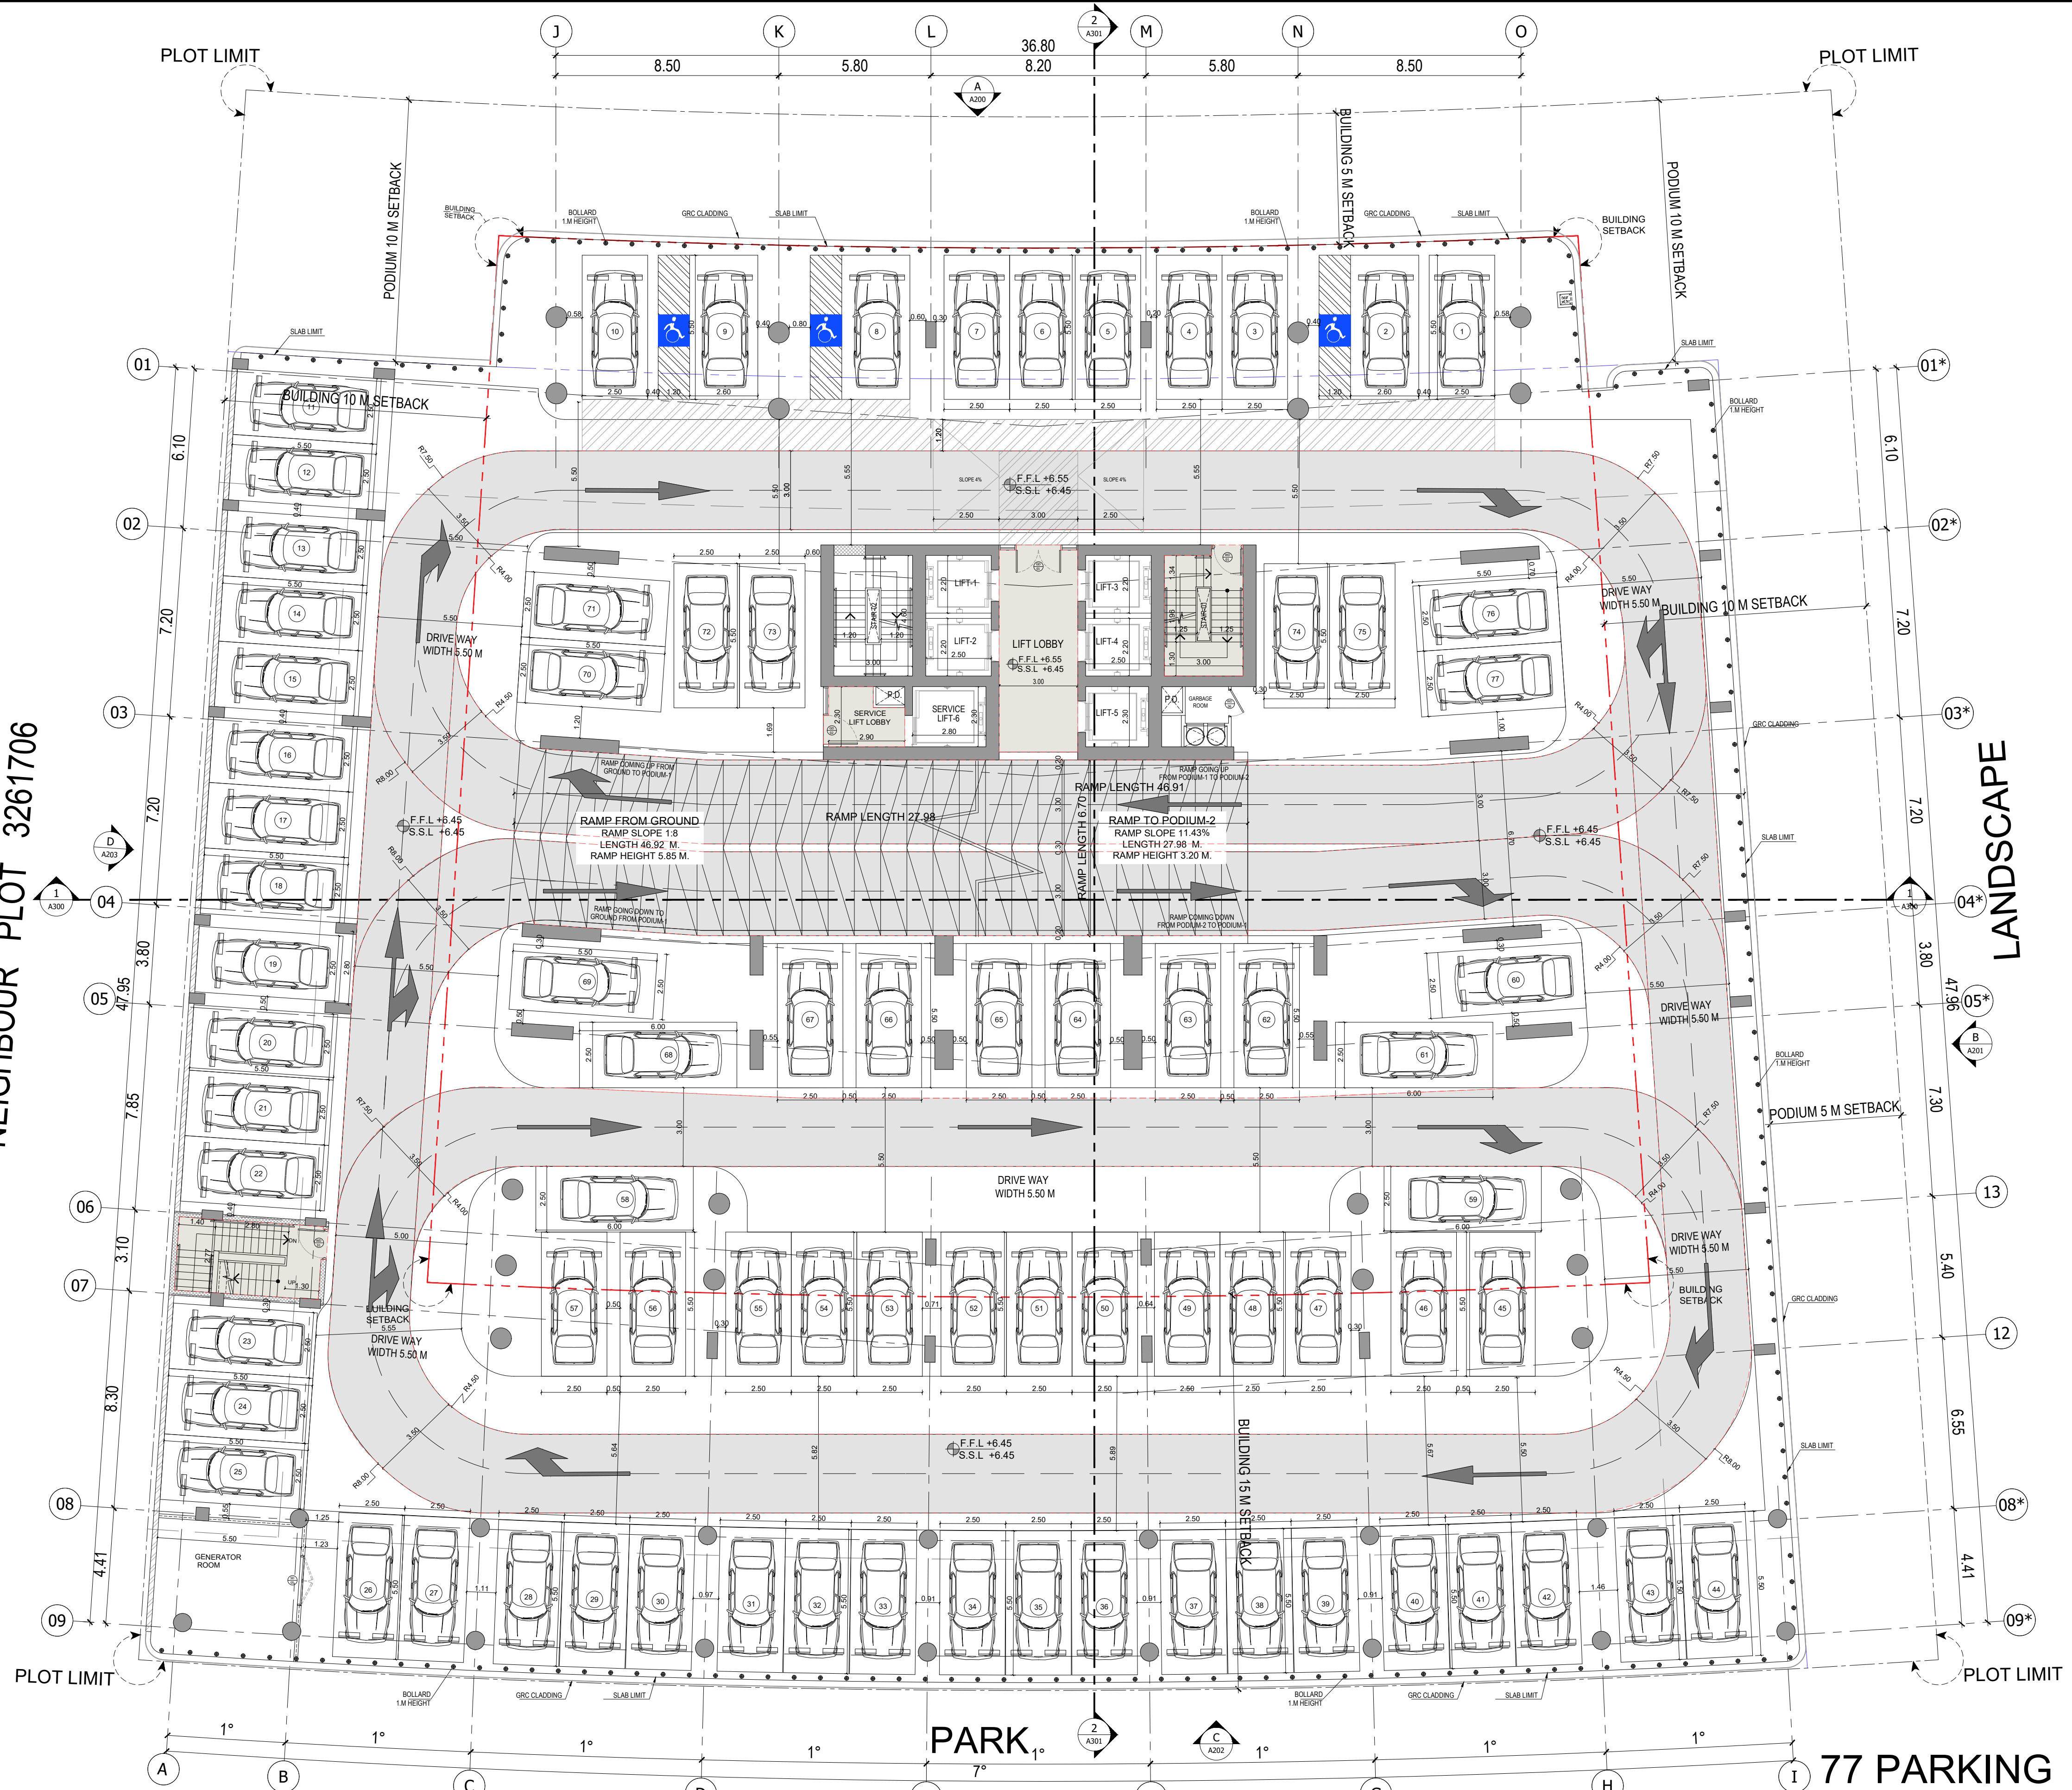

PARK

77 PARKING



BINGHATTI HILLSIDE


1ST PODIUM FLOOR PLAN

سلفرستون
لایسٹنرات الھندسیہ



SILVER STONE
ENGINEERING CONSULTANTS

NEIGHBOUR PLOT 3261706

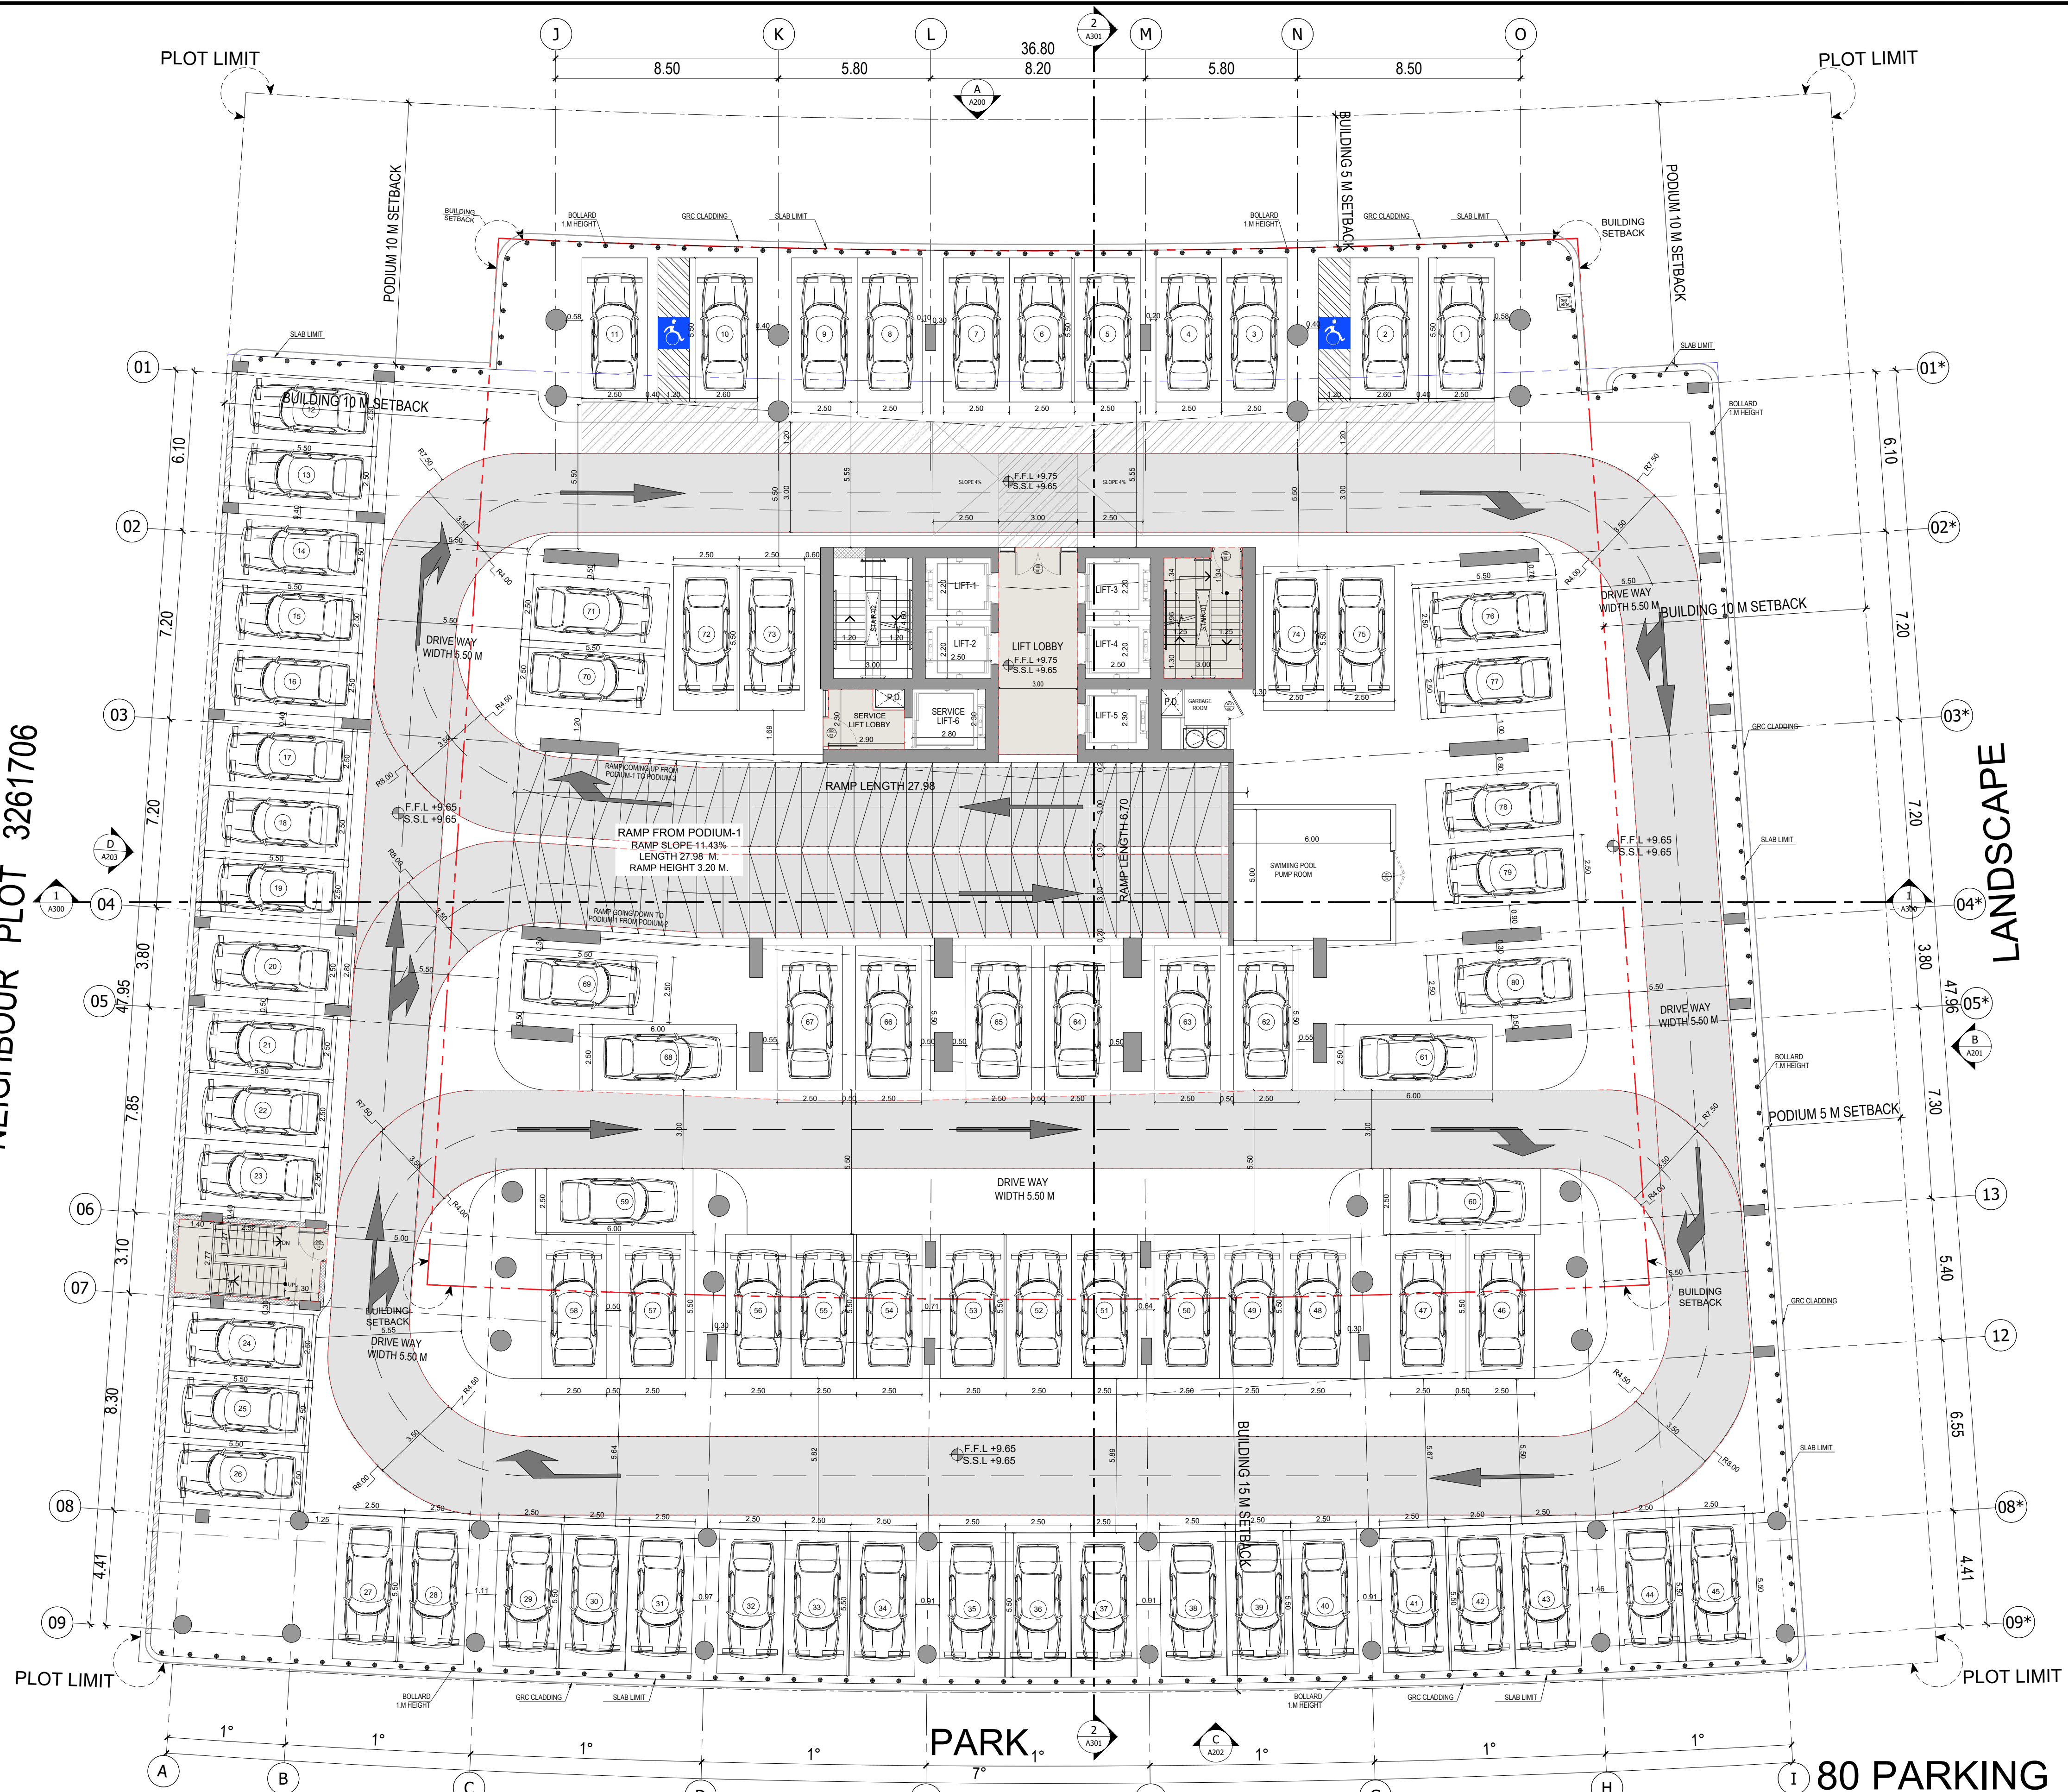

LANDSCAPE

80 PARKING



BINGHATTI HILLSIDE

2ND PODIUM FLOOR PLAN

سلفرستون
لایستشاراتالهندسیه




SILVER STONE
ENGINEERING CONSULTANTS

NEIGHBOUR PLOT 3261706

NEIGHBOR'S PLOT

LANDSCAPE

NEIGHBOR'S PLOT

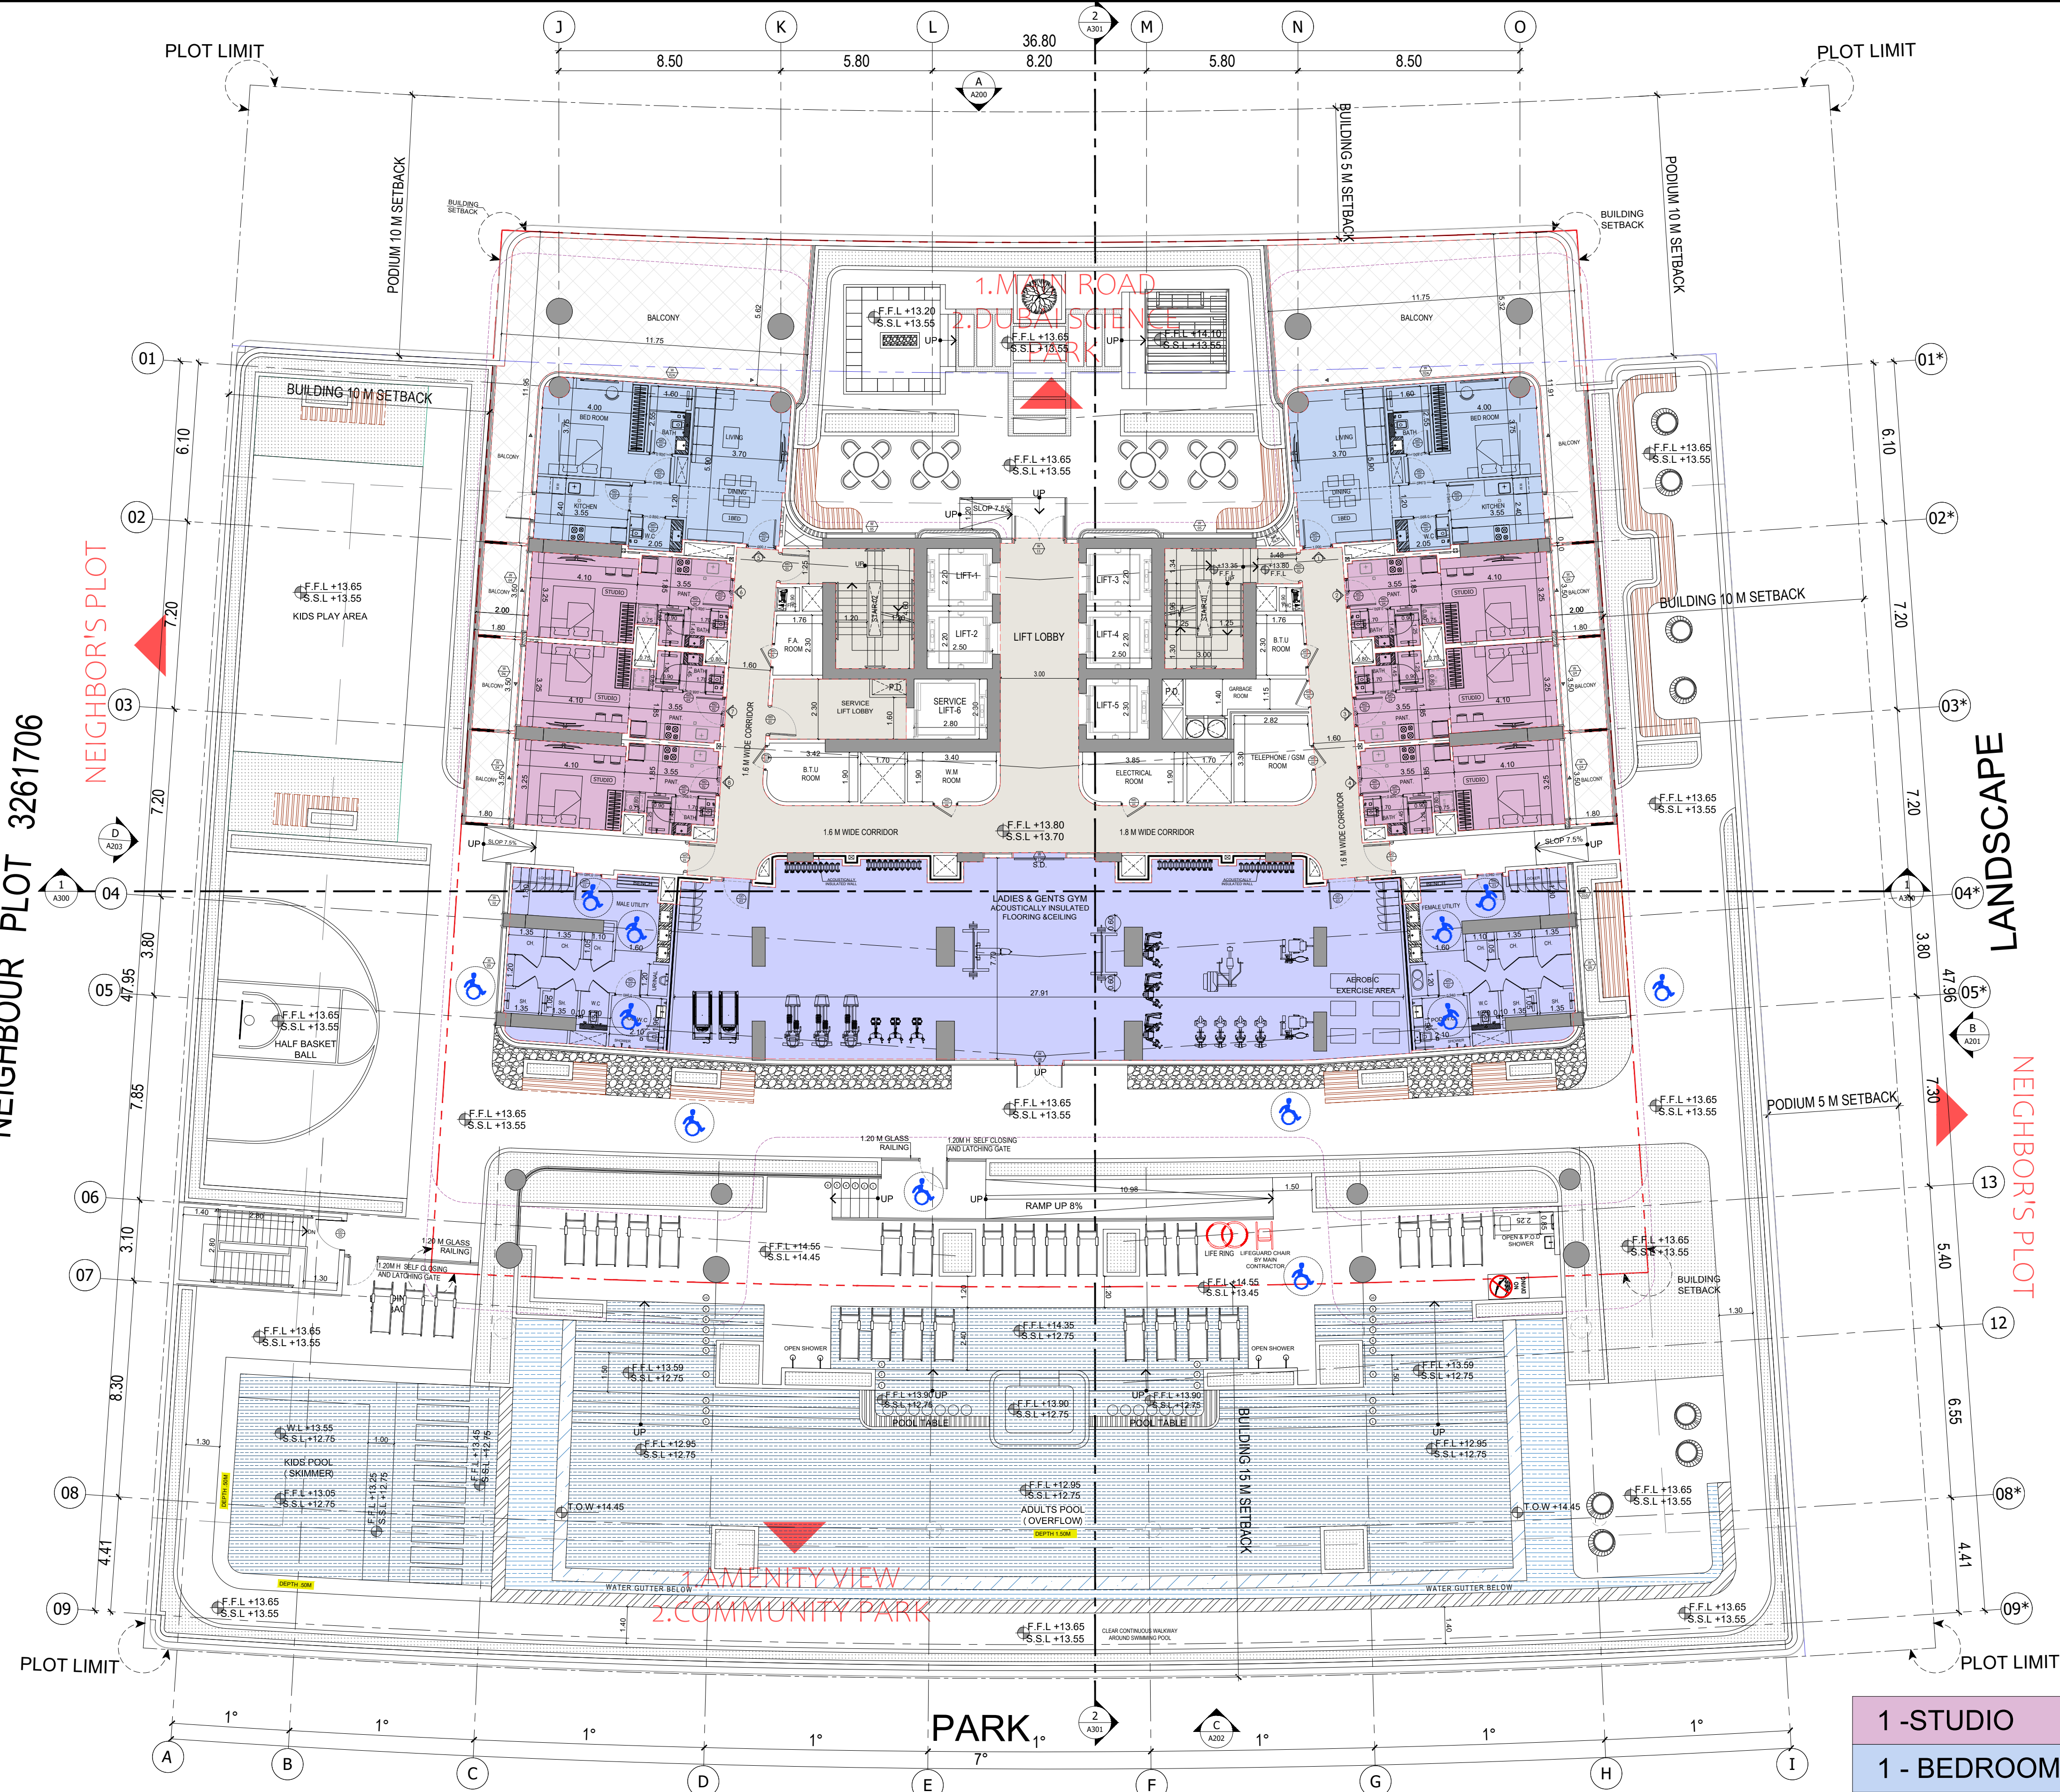

- 1 - STUDIO
- 1 - BEDROOM





BINGHATTI HILLSIDE

FIRST FLOOR PLAN



سلفرستون
لبنات الهندسية

SILVER STONE
ENGINEERING CONSULTANTS

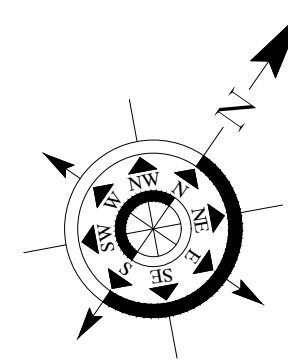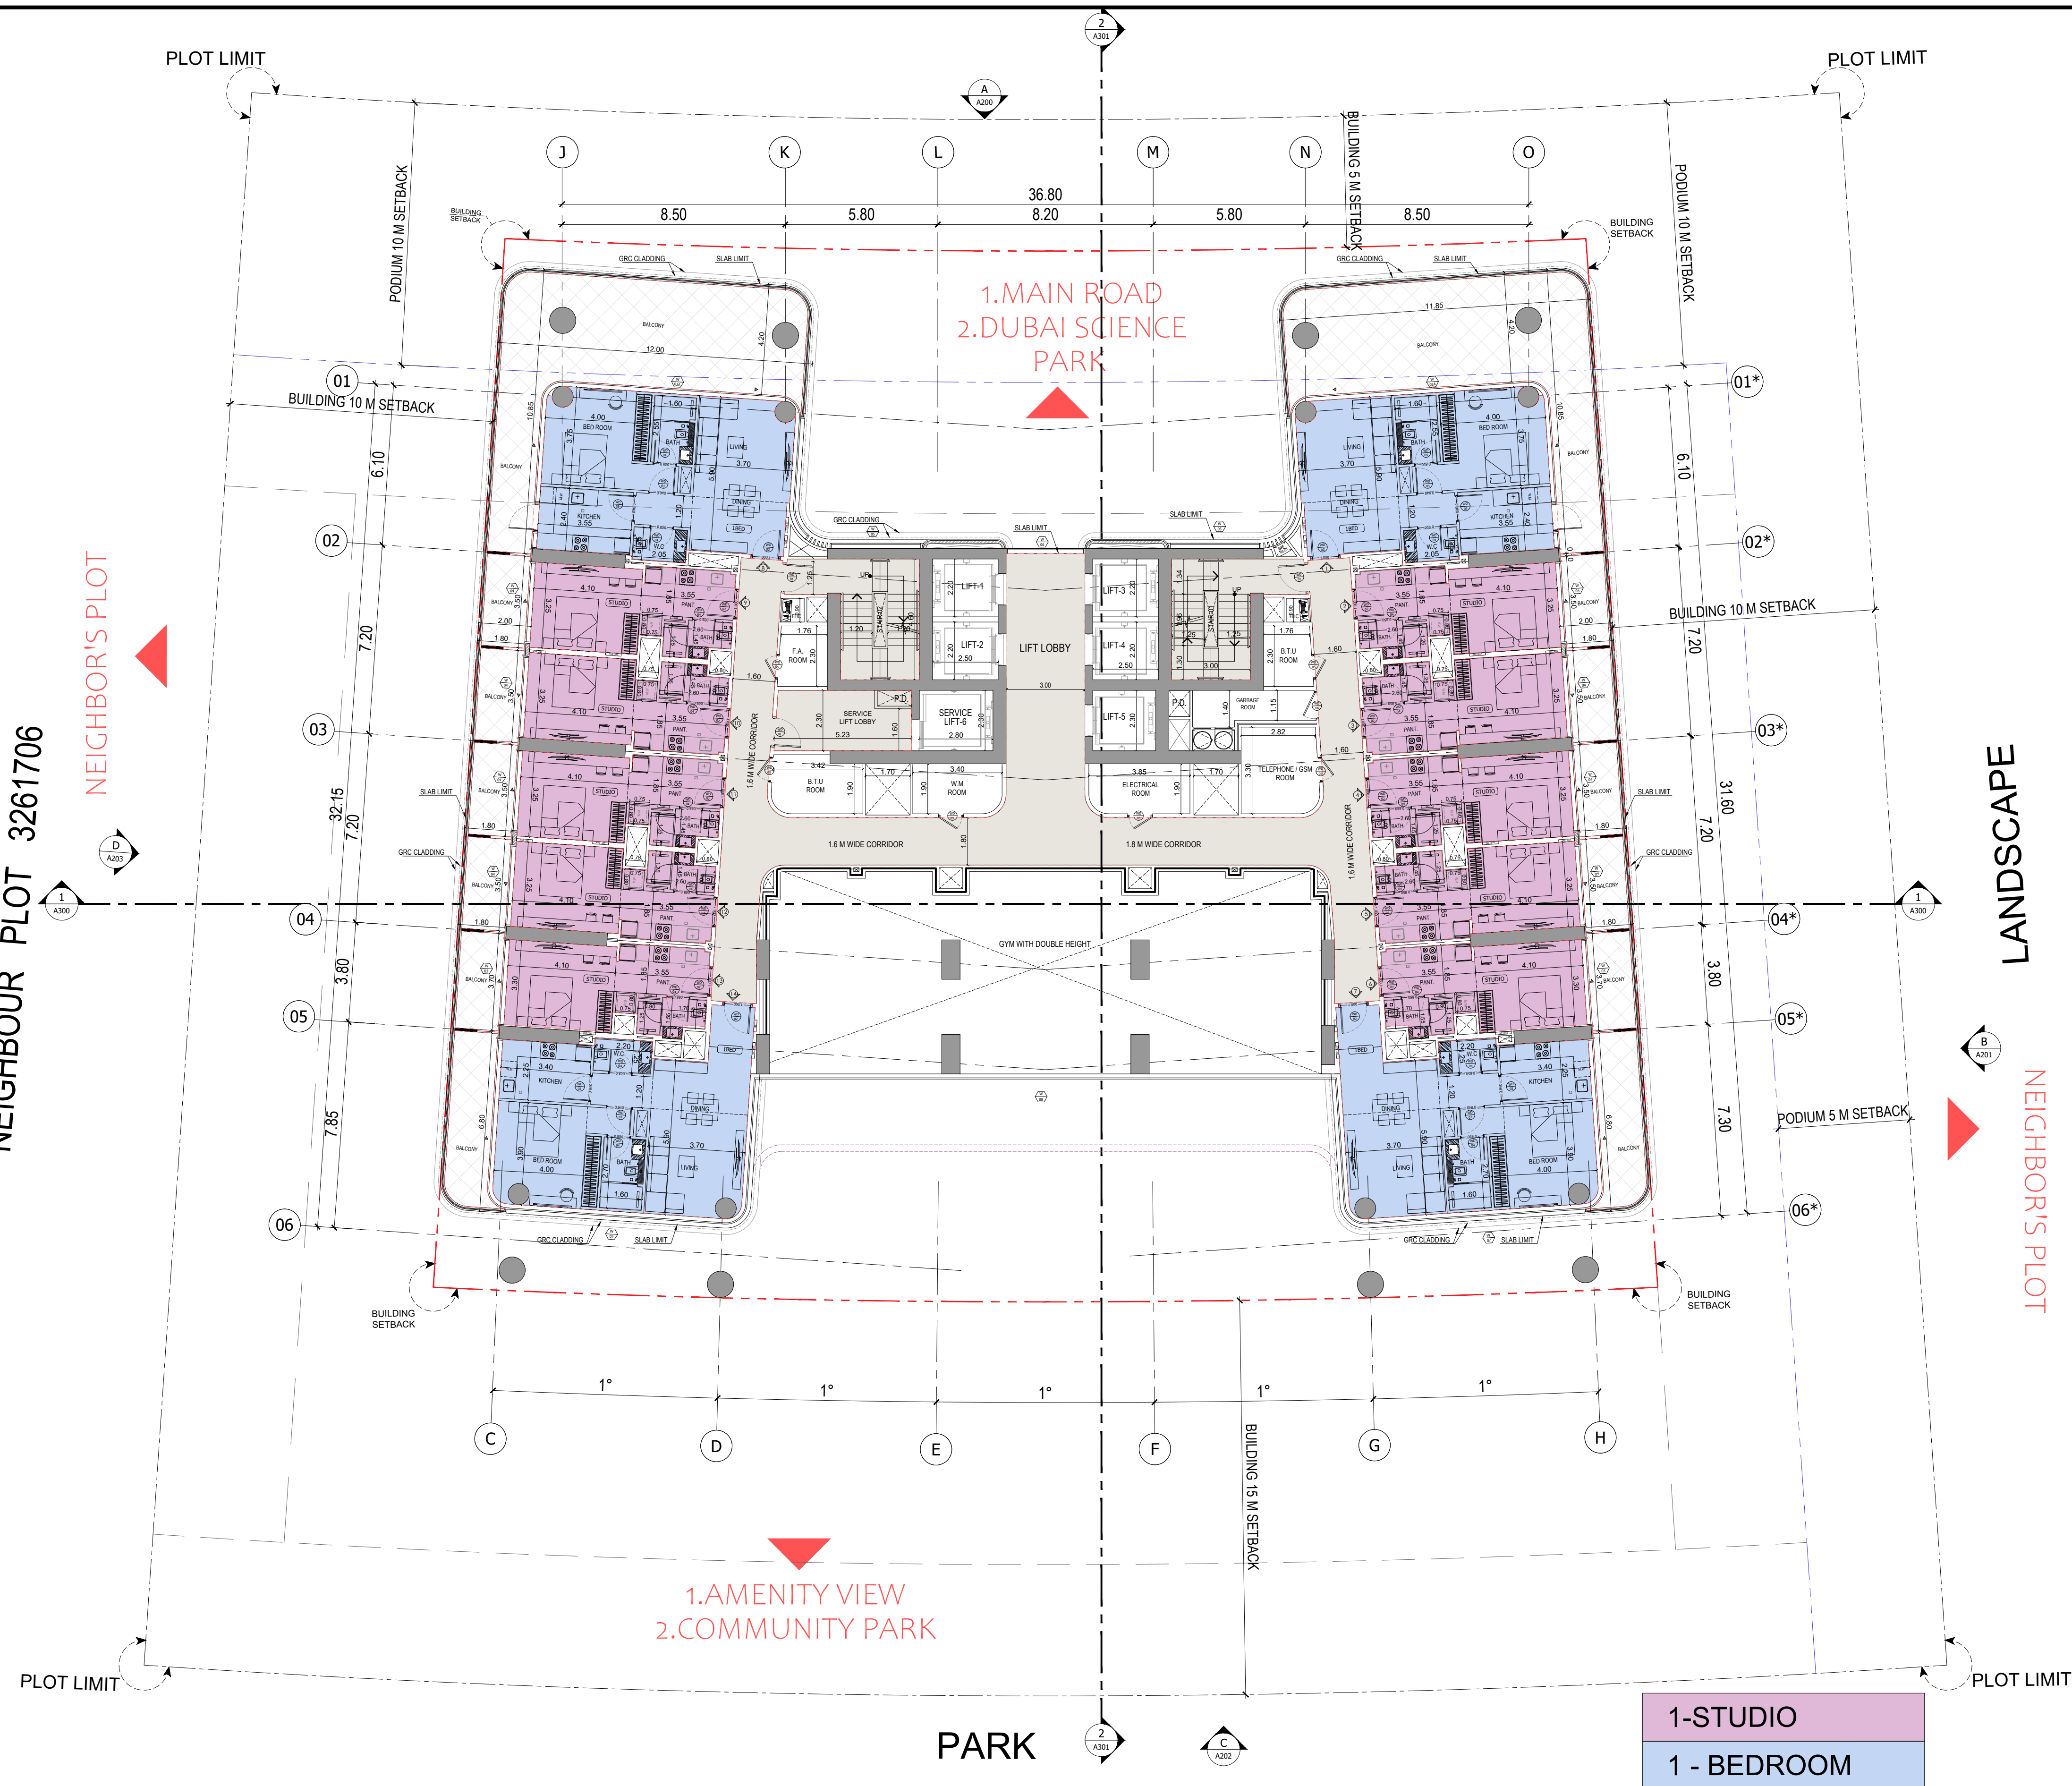

BINGHATTI HILLSIDE

2ND FLOOR PLAN

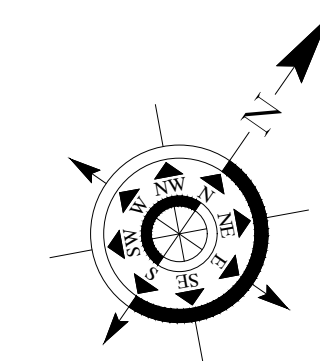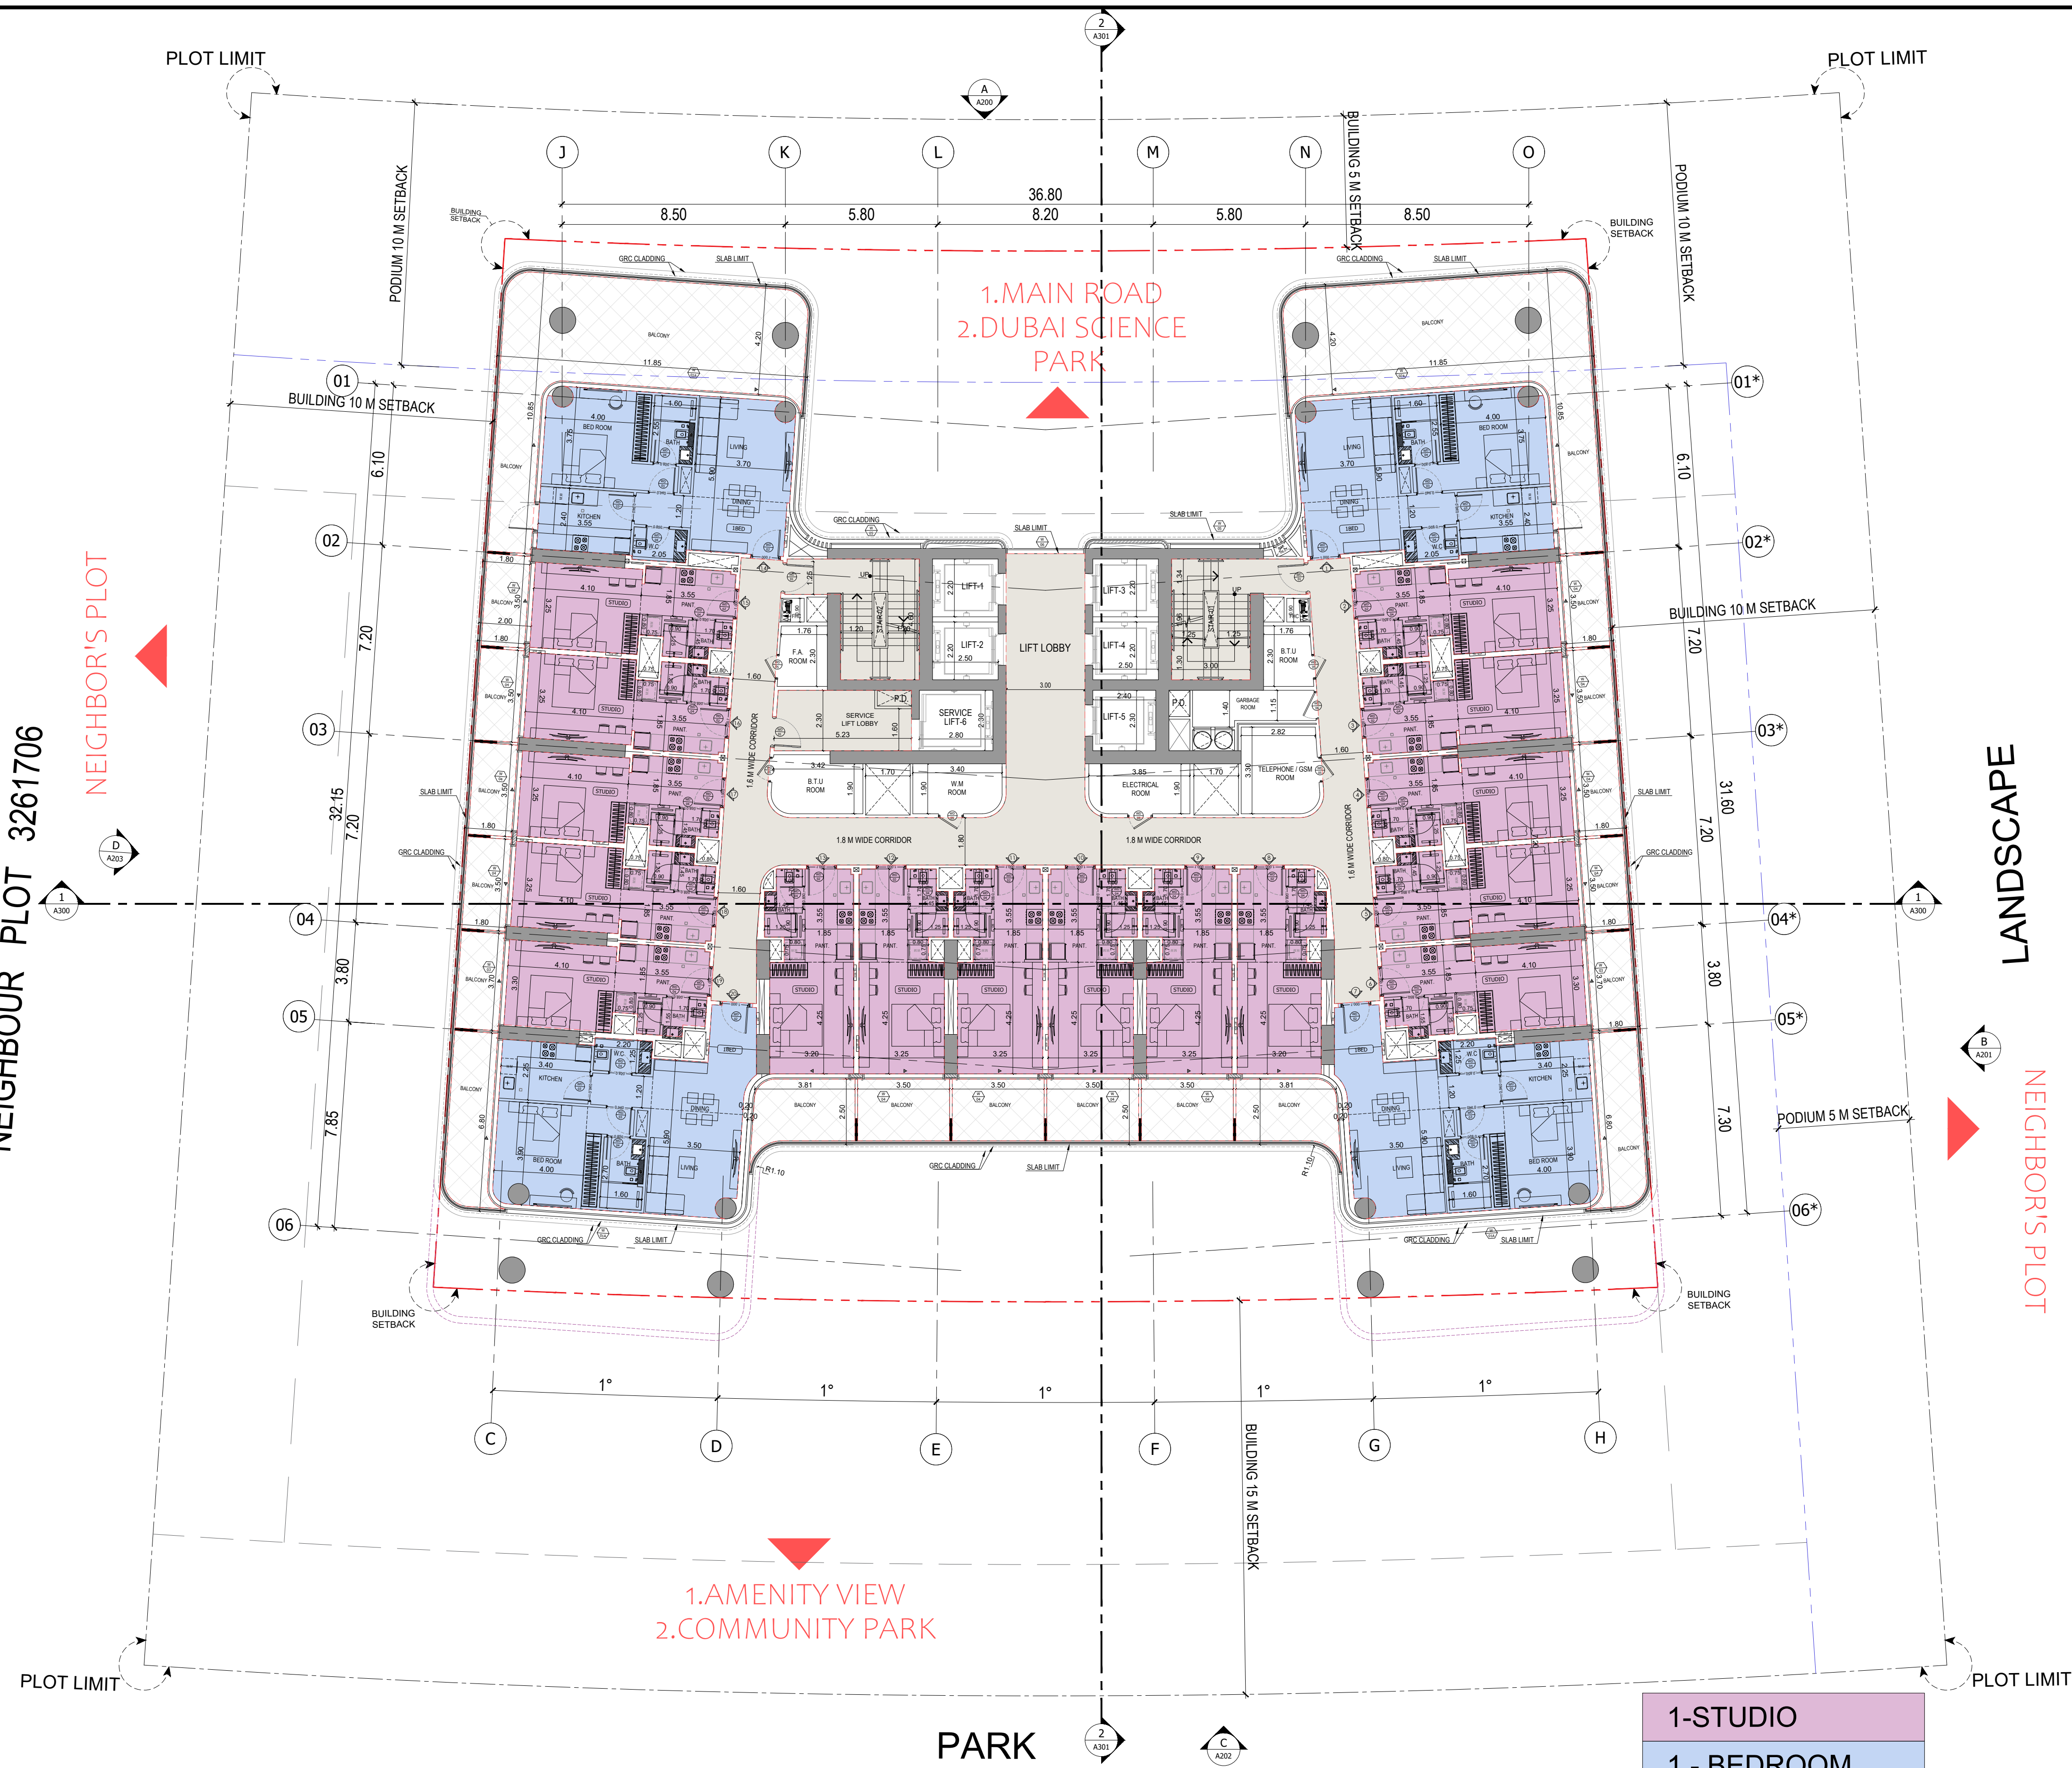


BINGHATTI HILLSIDE

3RD FLOOR PLAN


سلفرستون
لإستشارات الهندسية

SILVER STONE
ENGINEERING CONSULTANTS

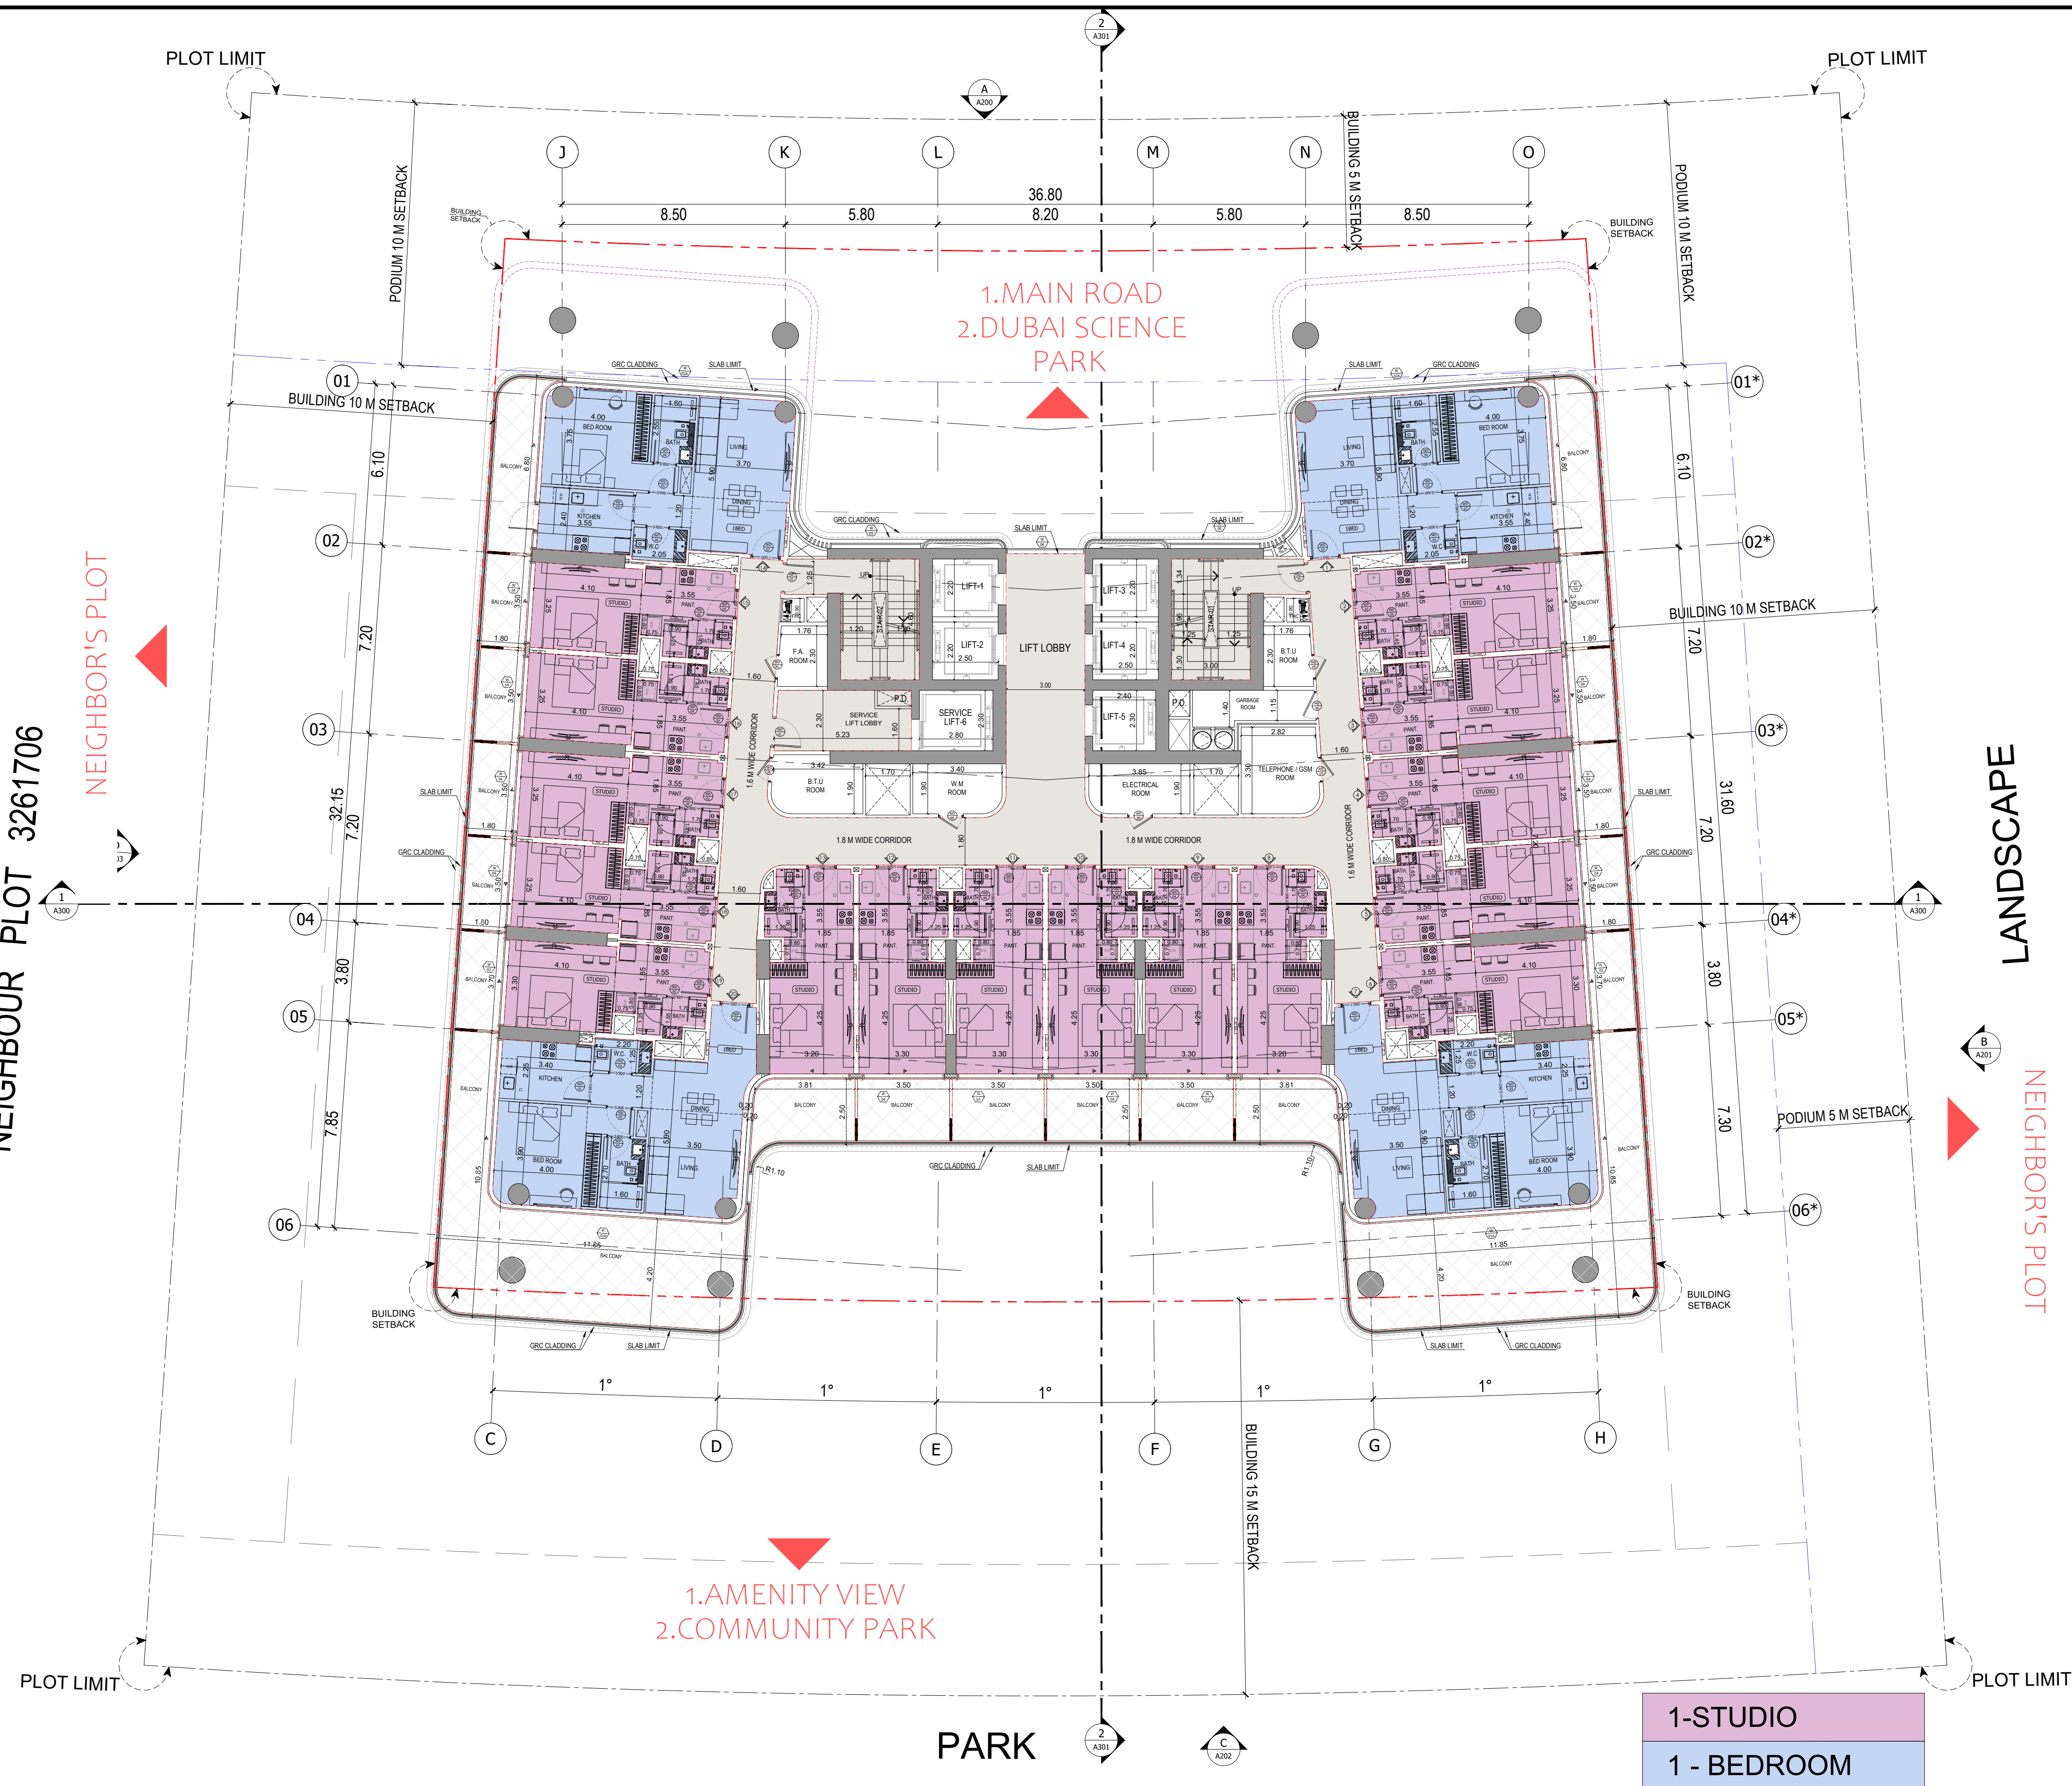



BINGHATTI HILLSIDE

5TH FLOOR PLAN

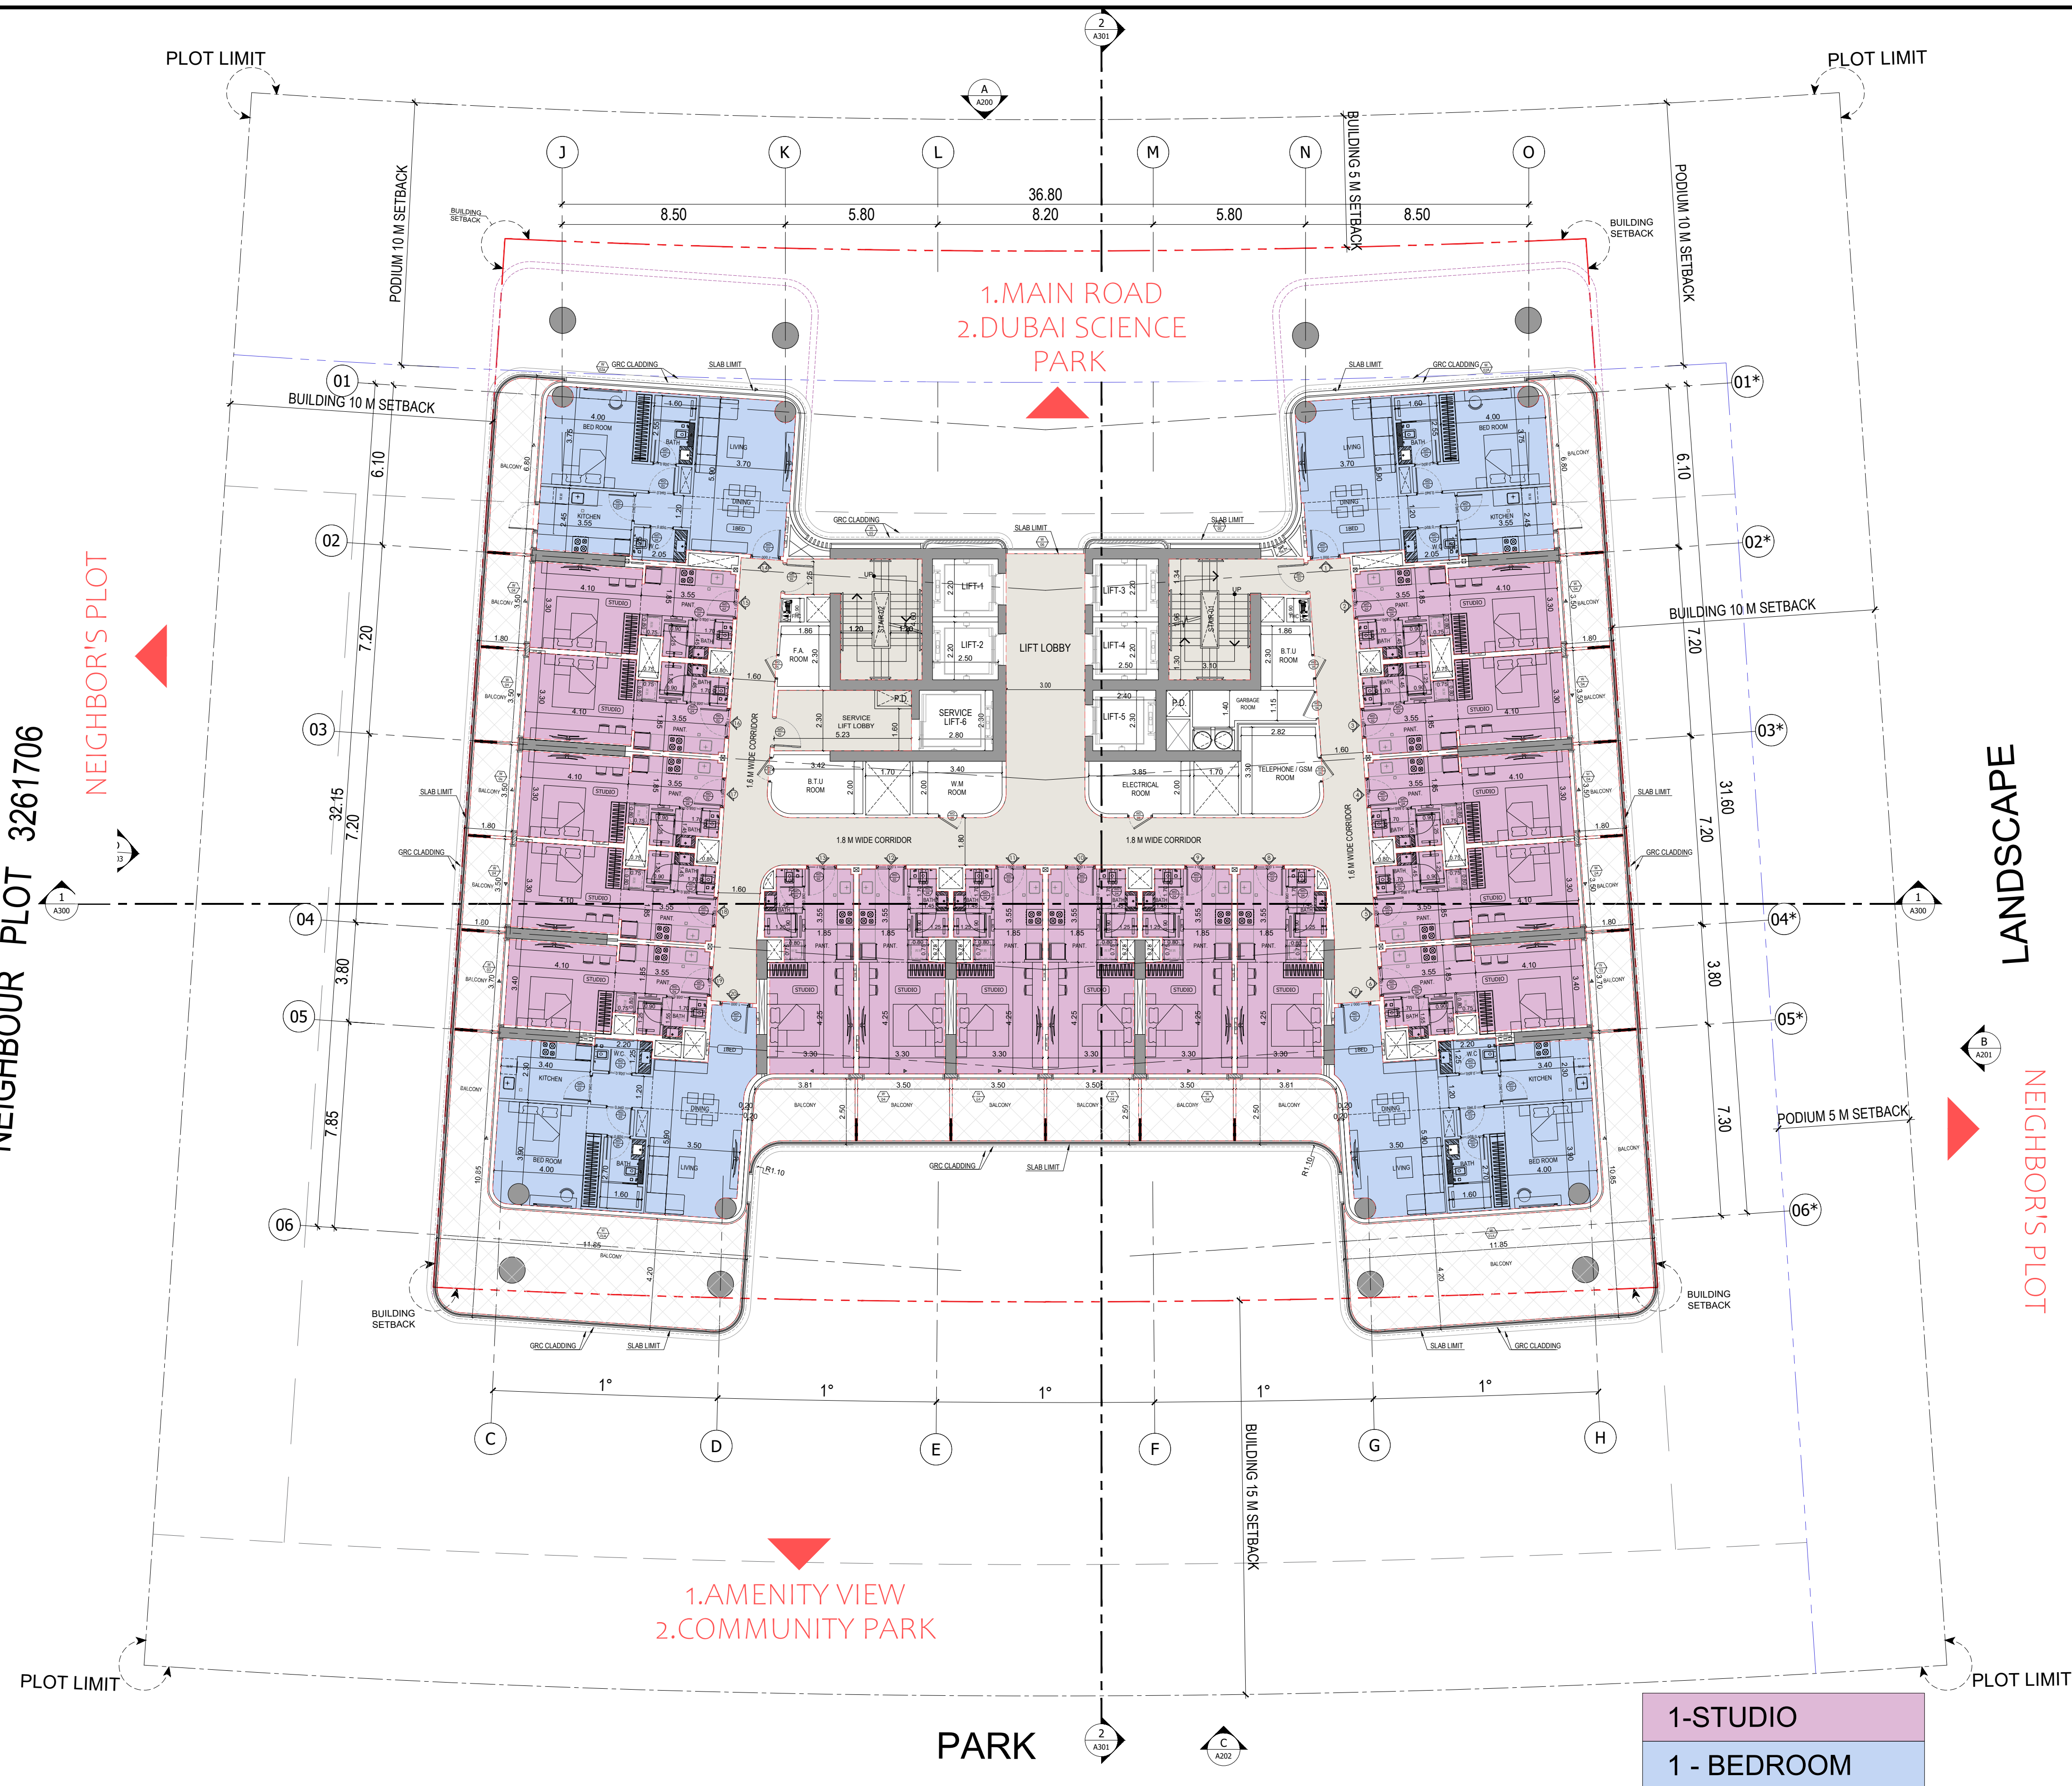


BINGHATTI HILLSIDE

6TH , 10TH FLOOR PLAN

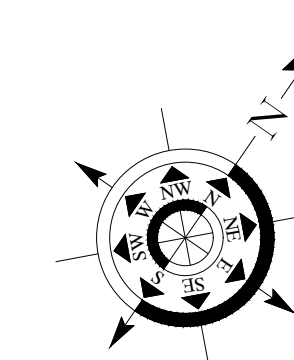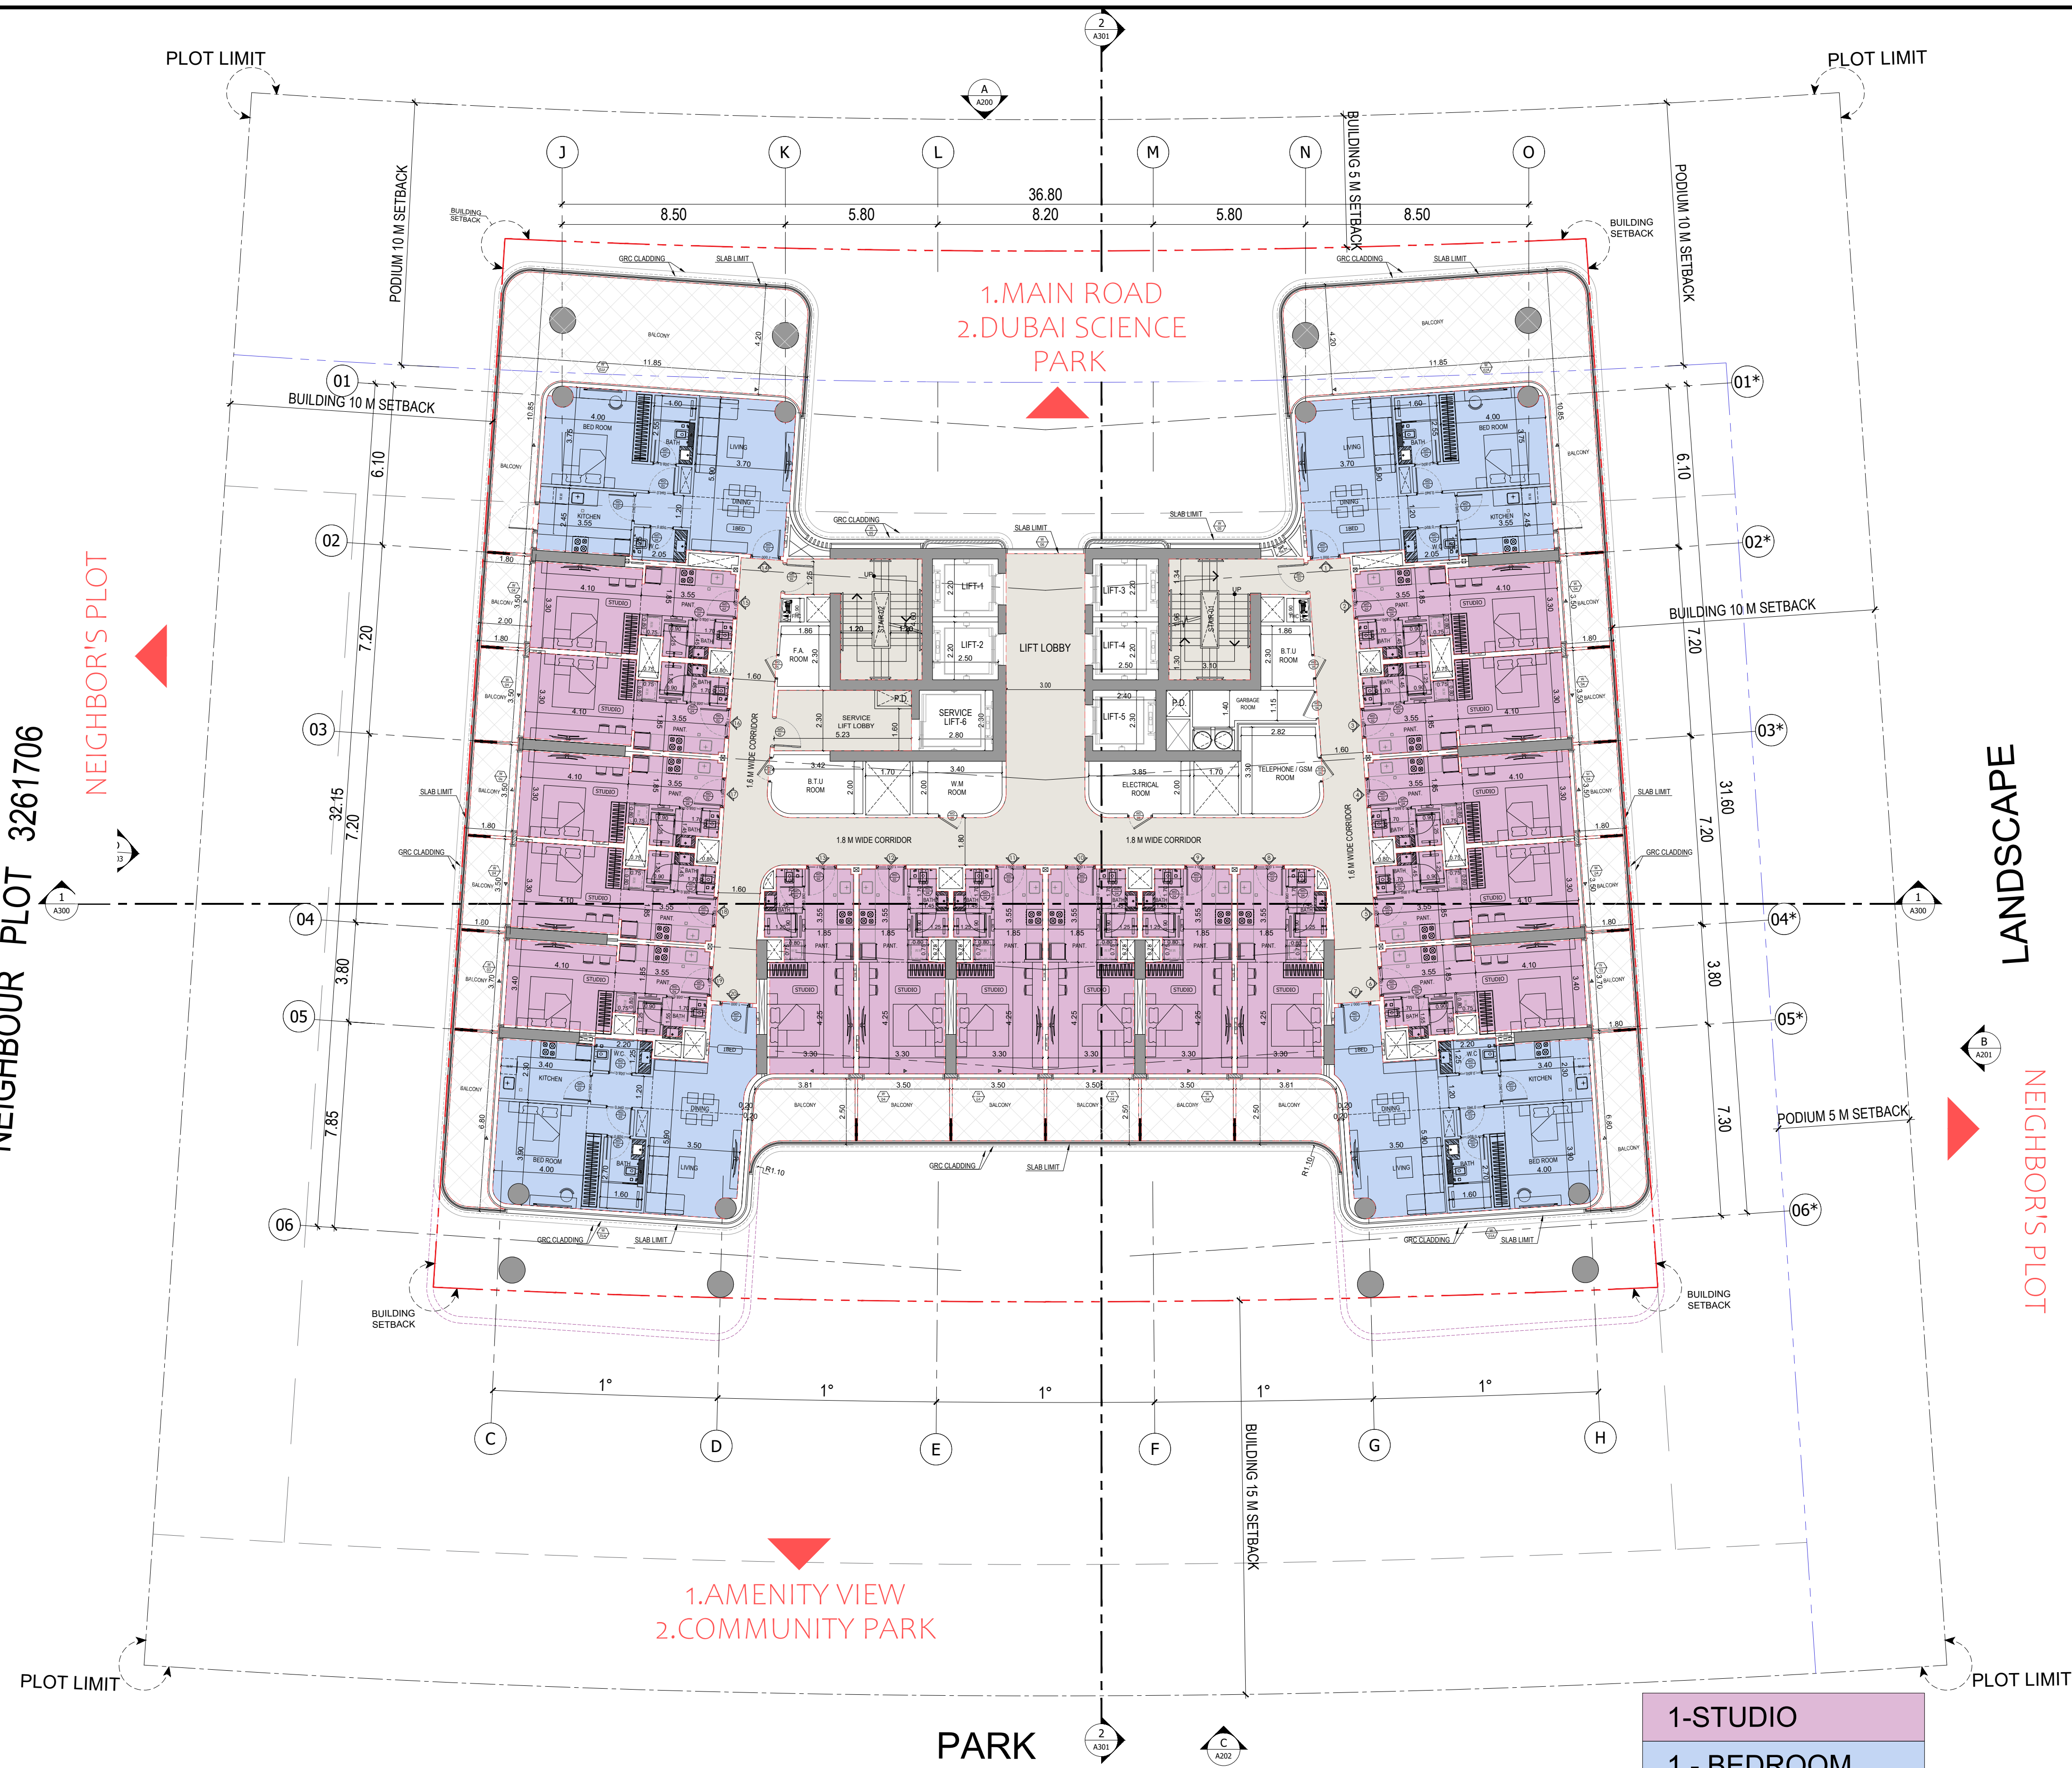



BINGHATTI HILLSIDE

7TH , 8TH .9TH FLOOR PLAN

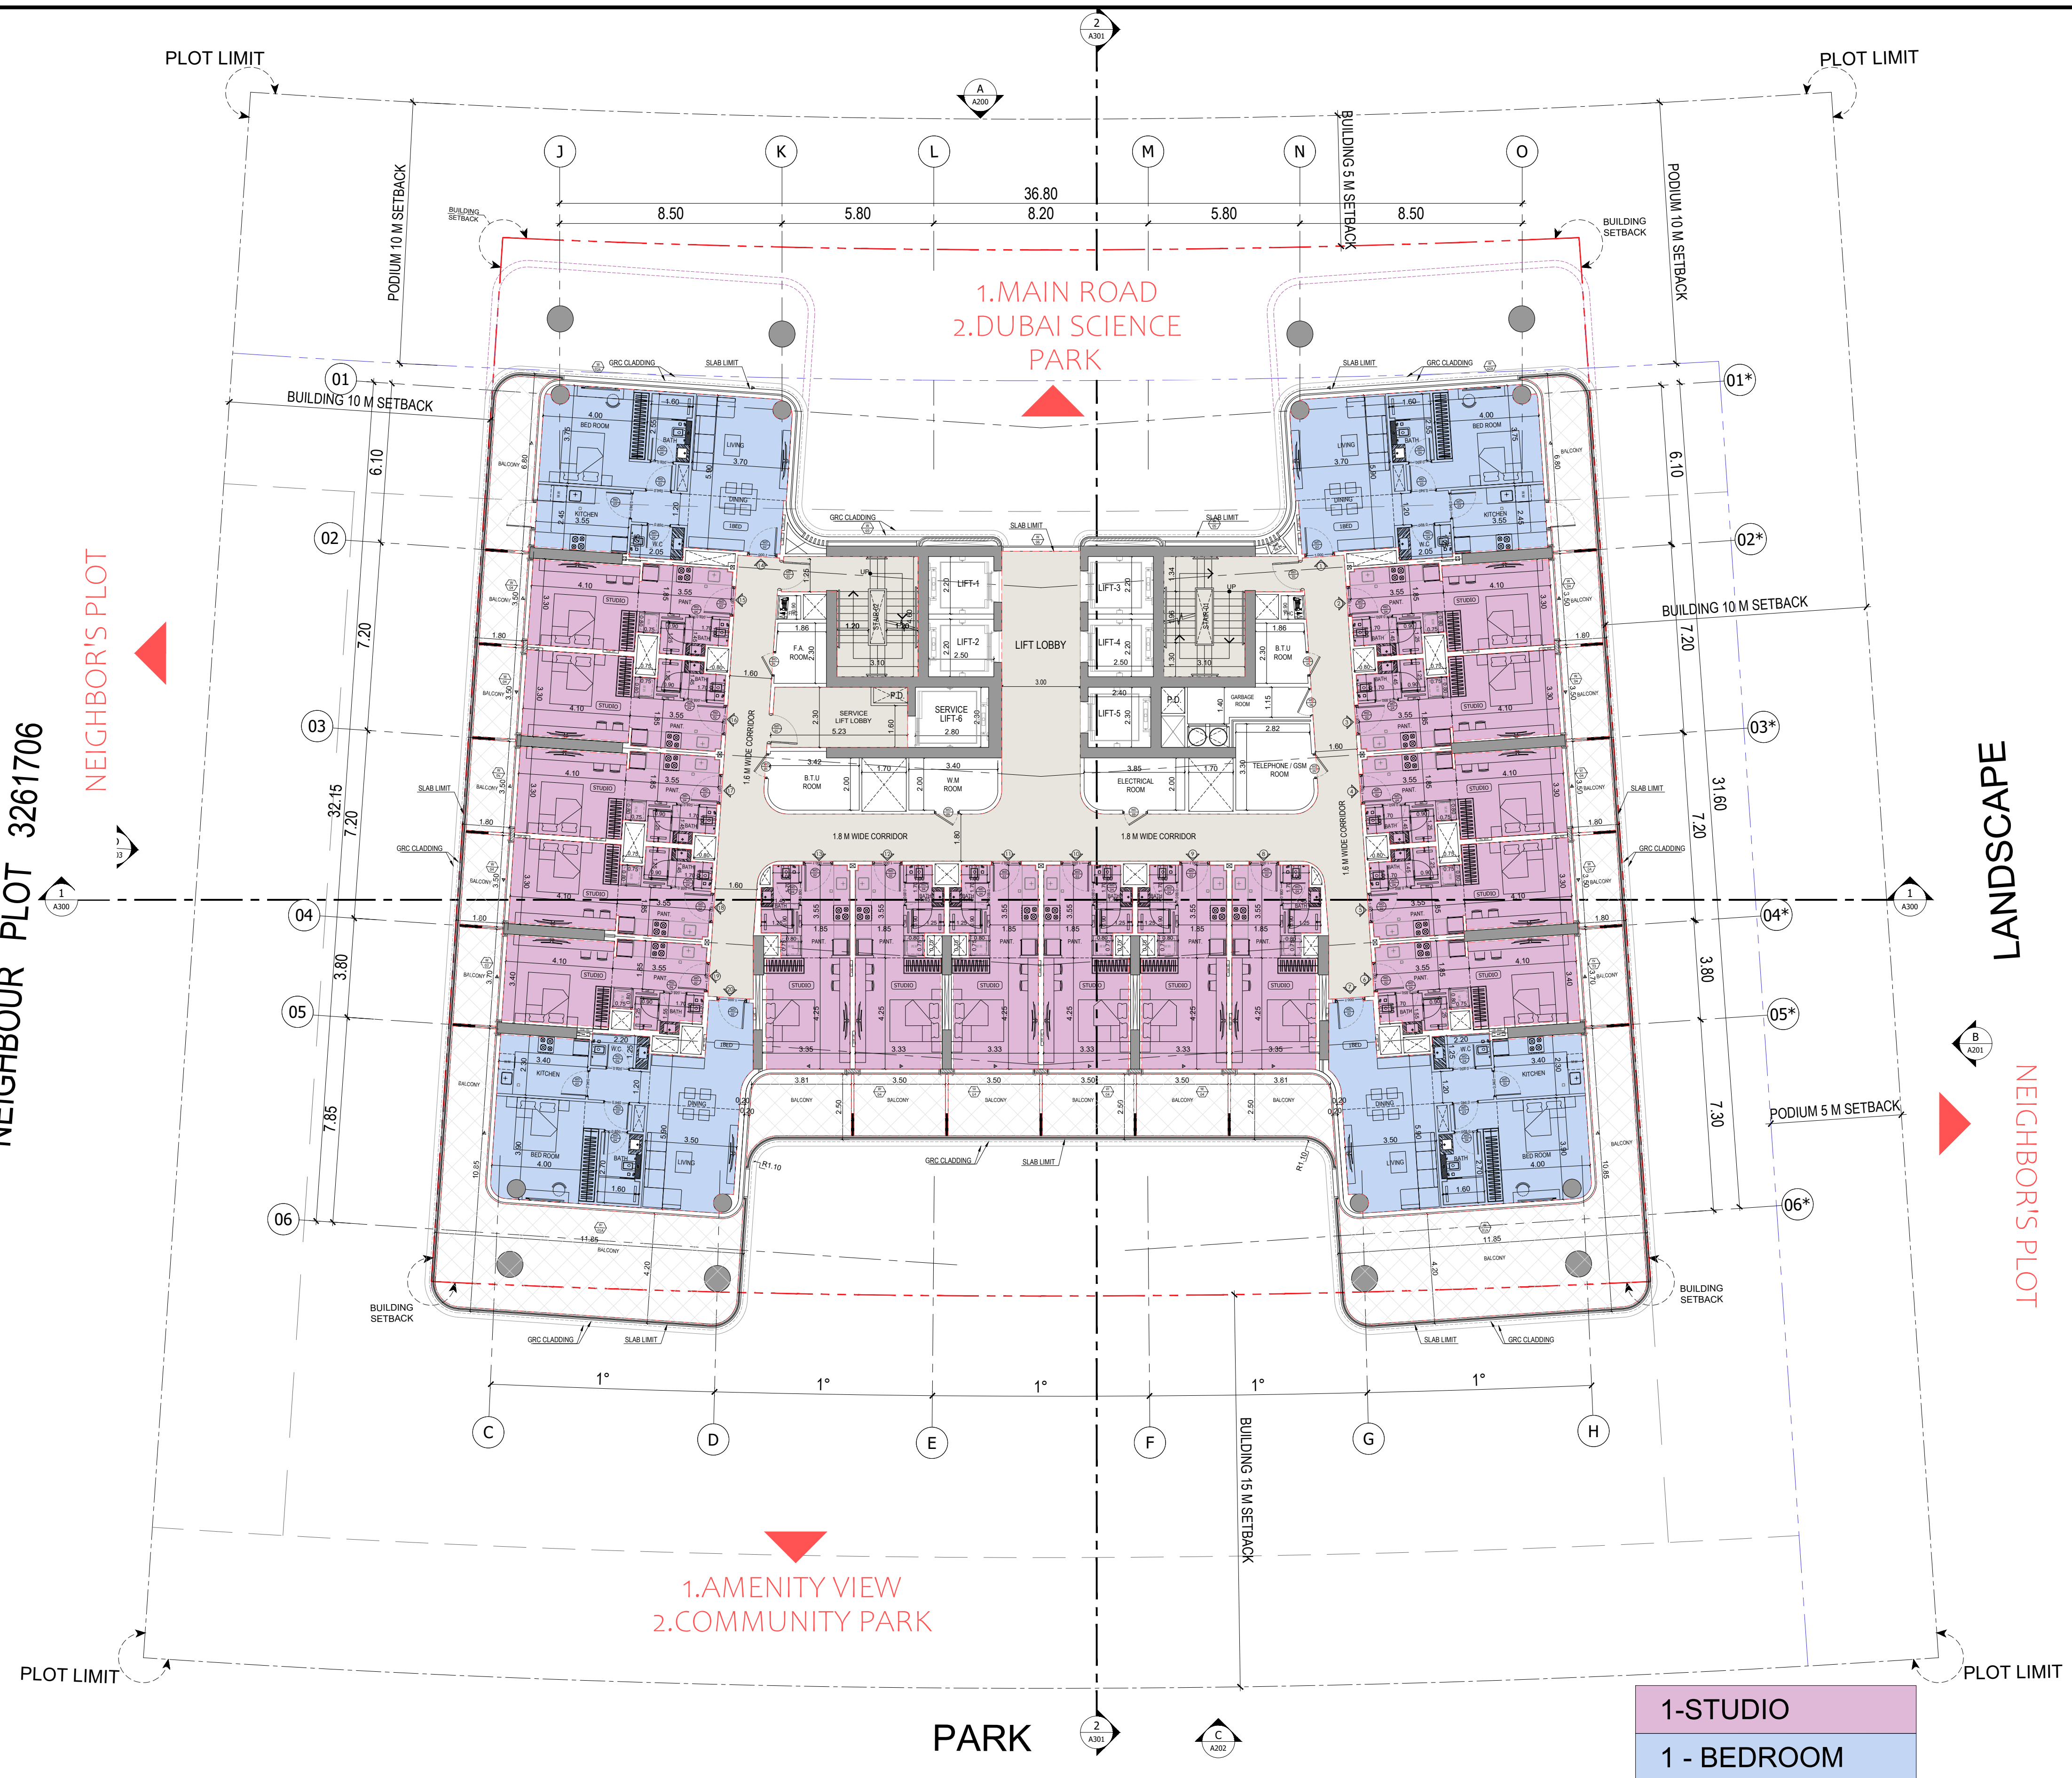

BINGHATTI HILLSIDE



11TH , 12TH FLOOR PLAN

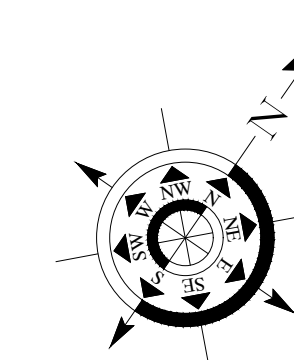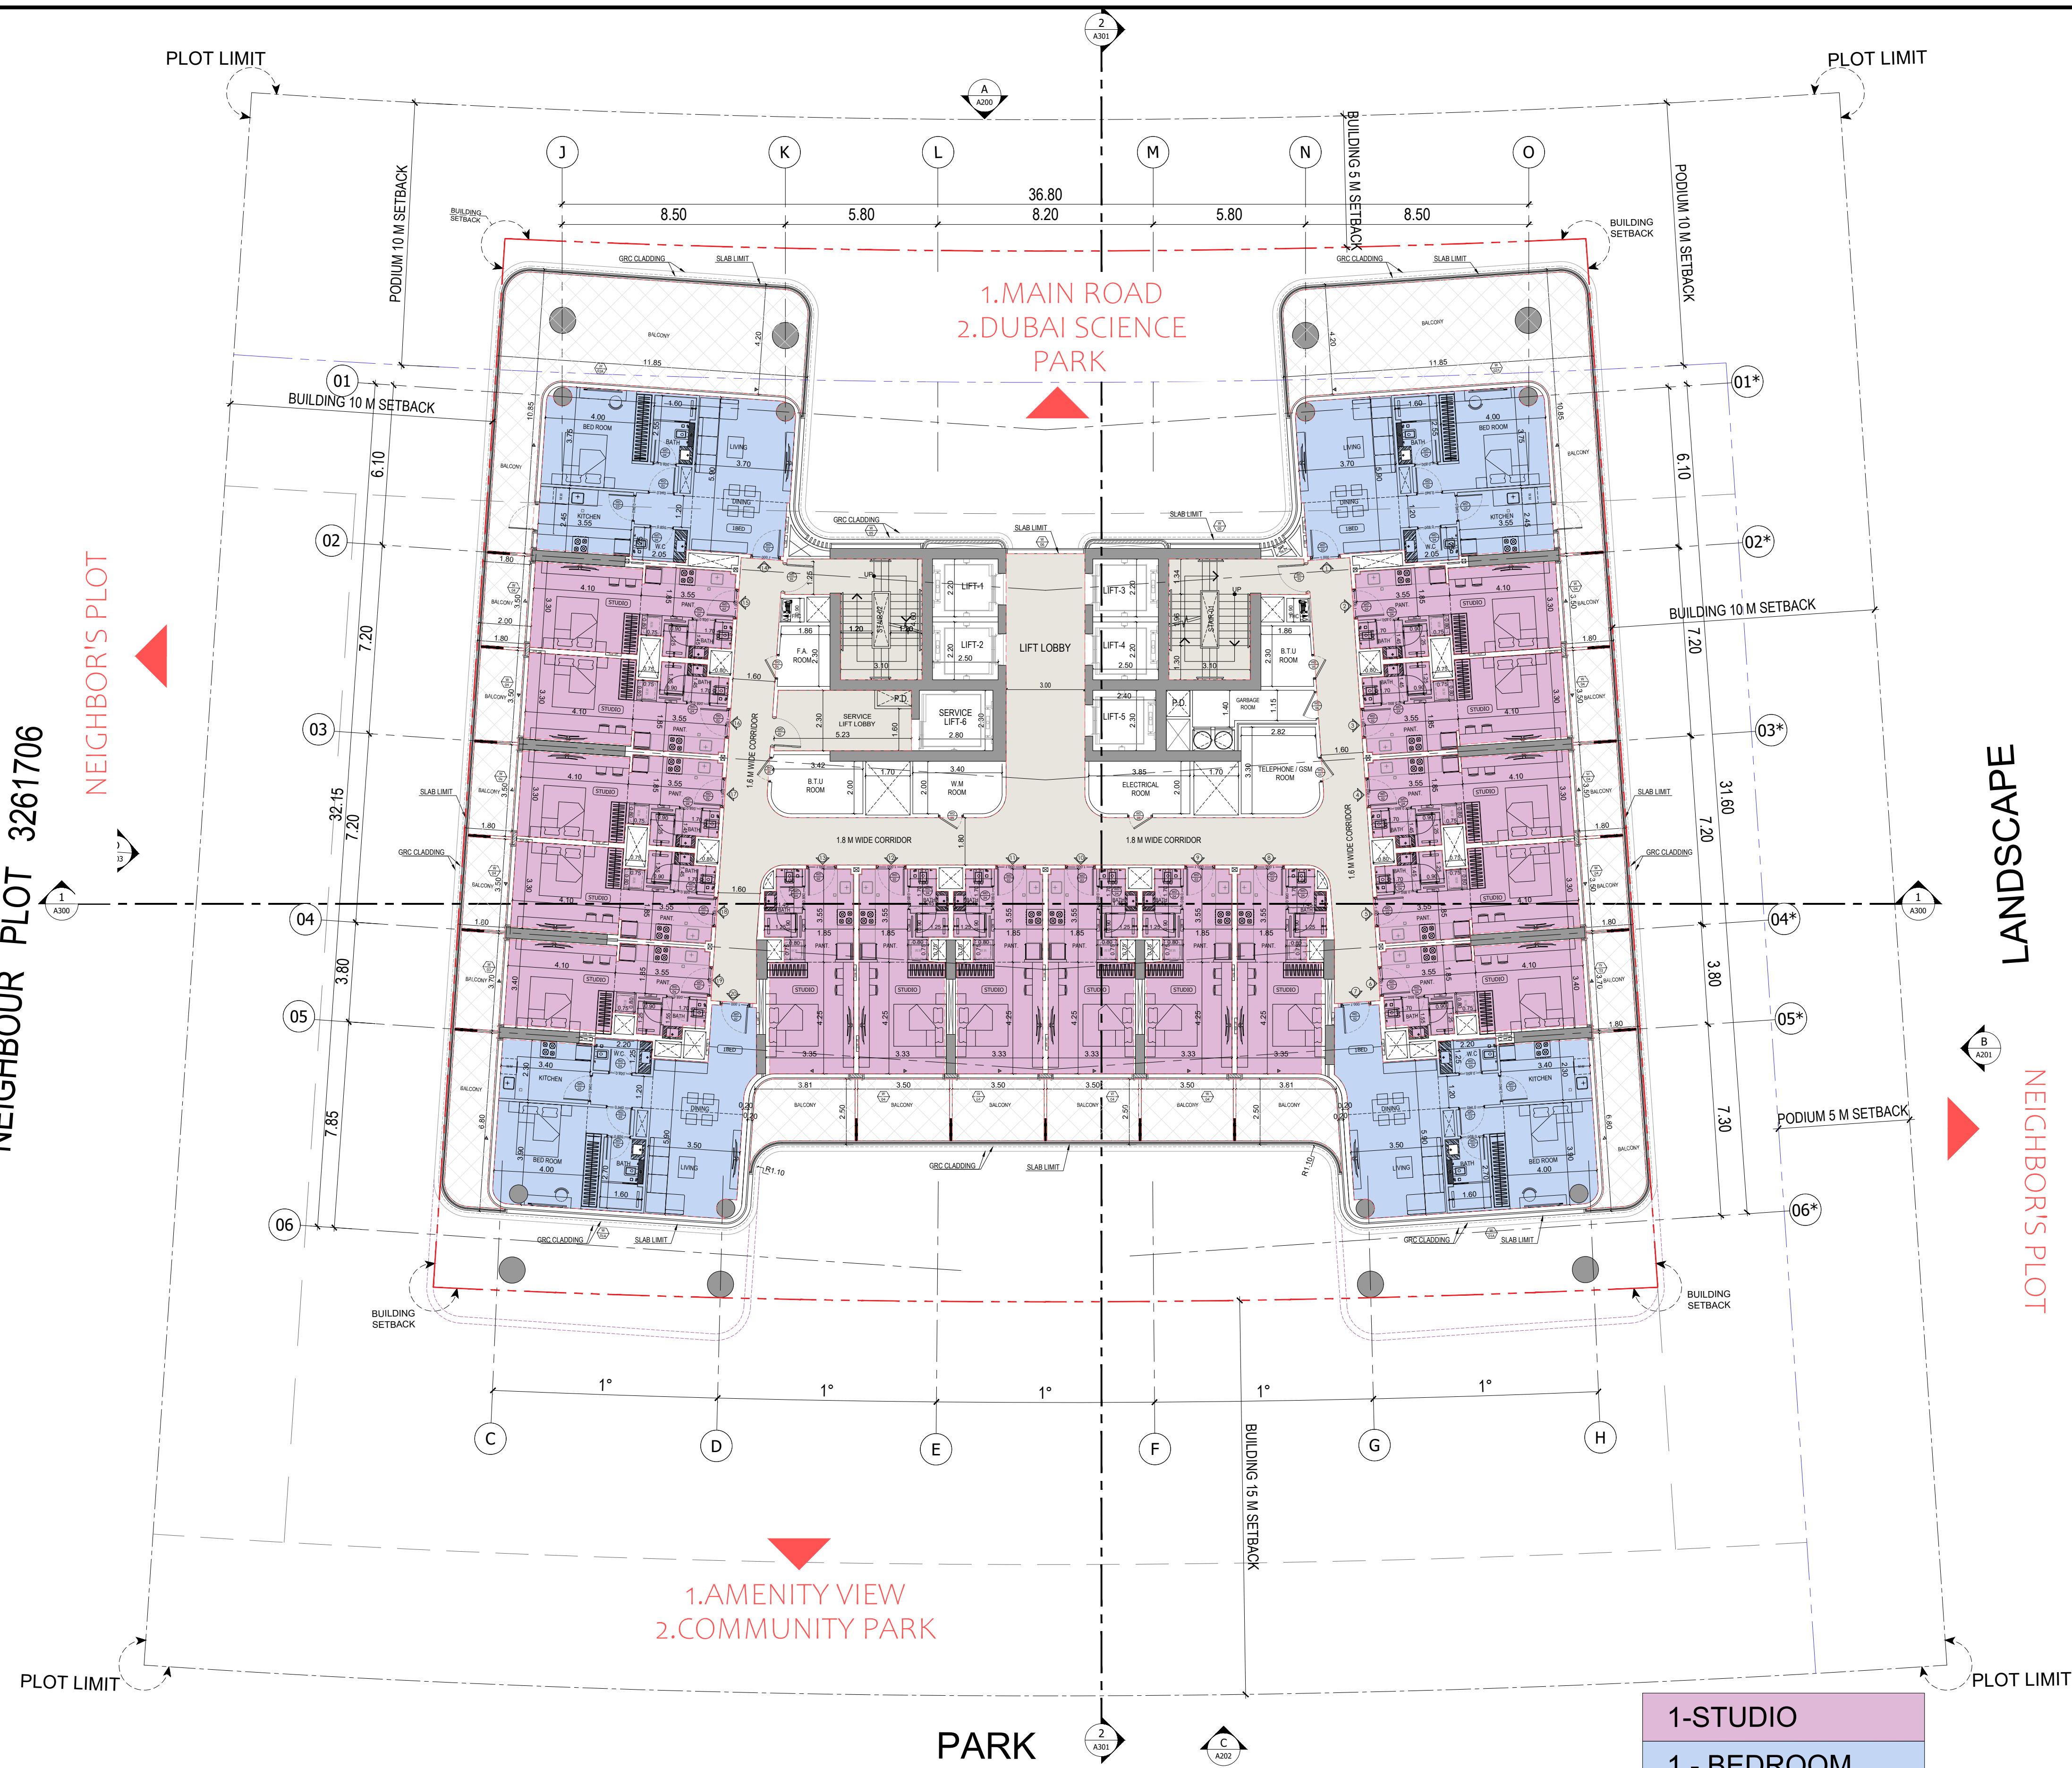

BINGHATTI HILLSIDE



13TH , 14TH . 15TH FLOOR PLAN



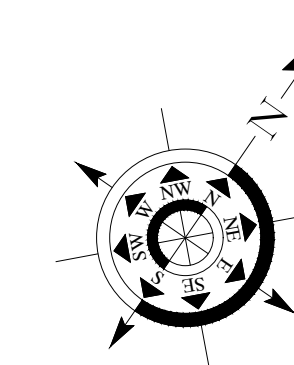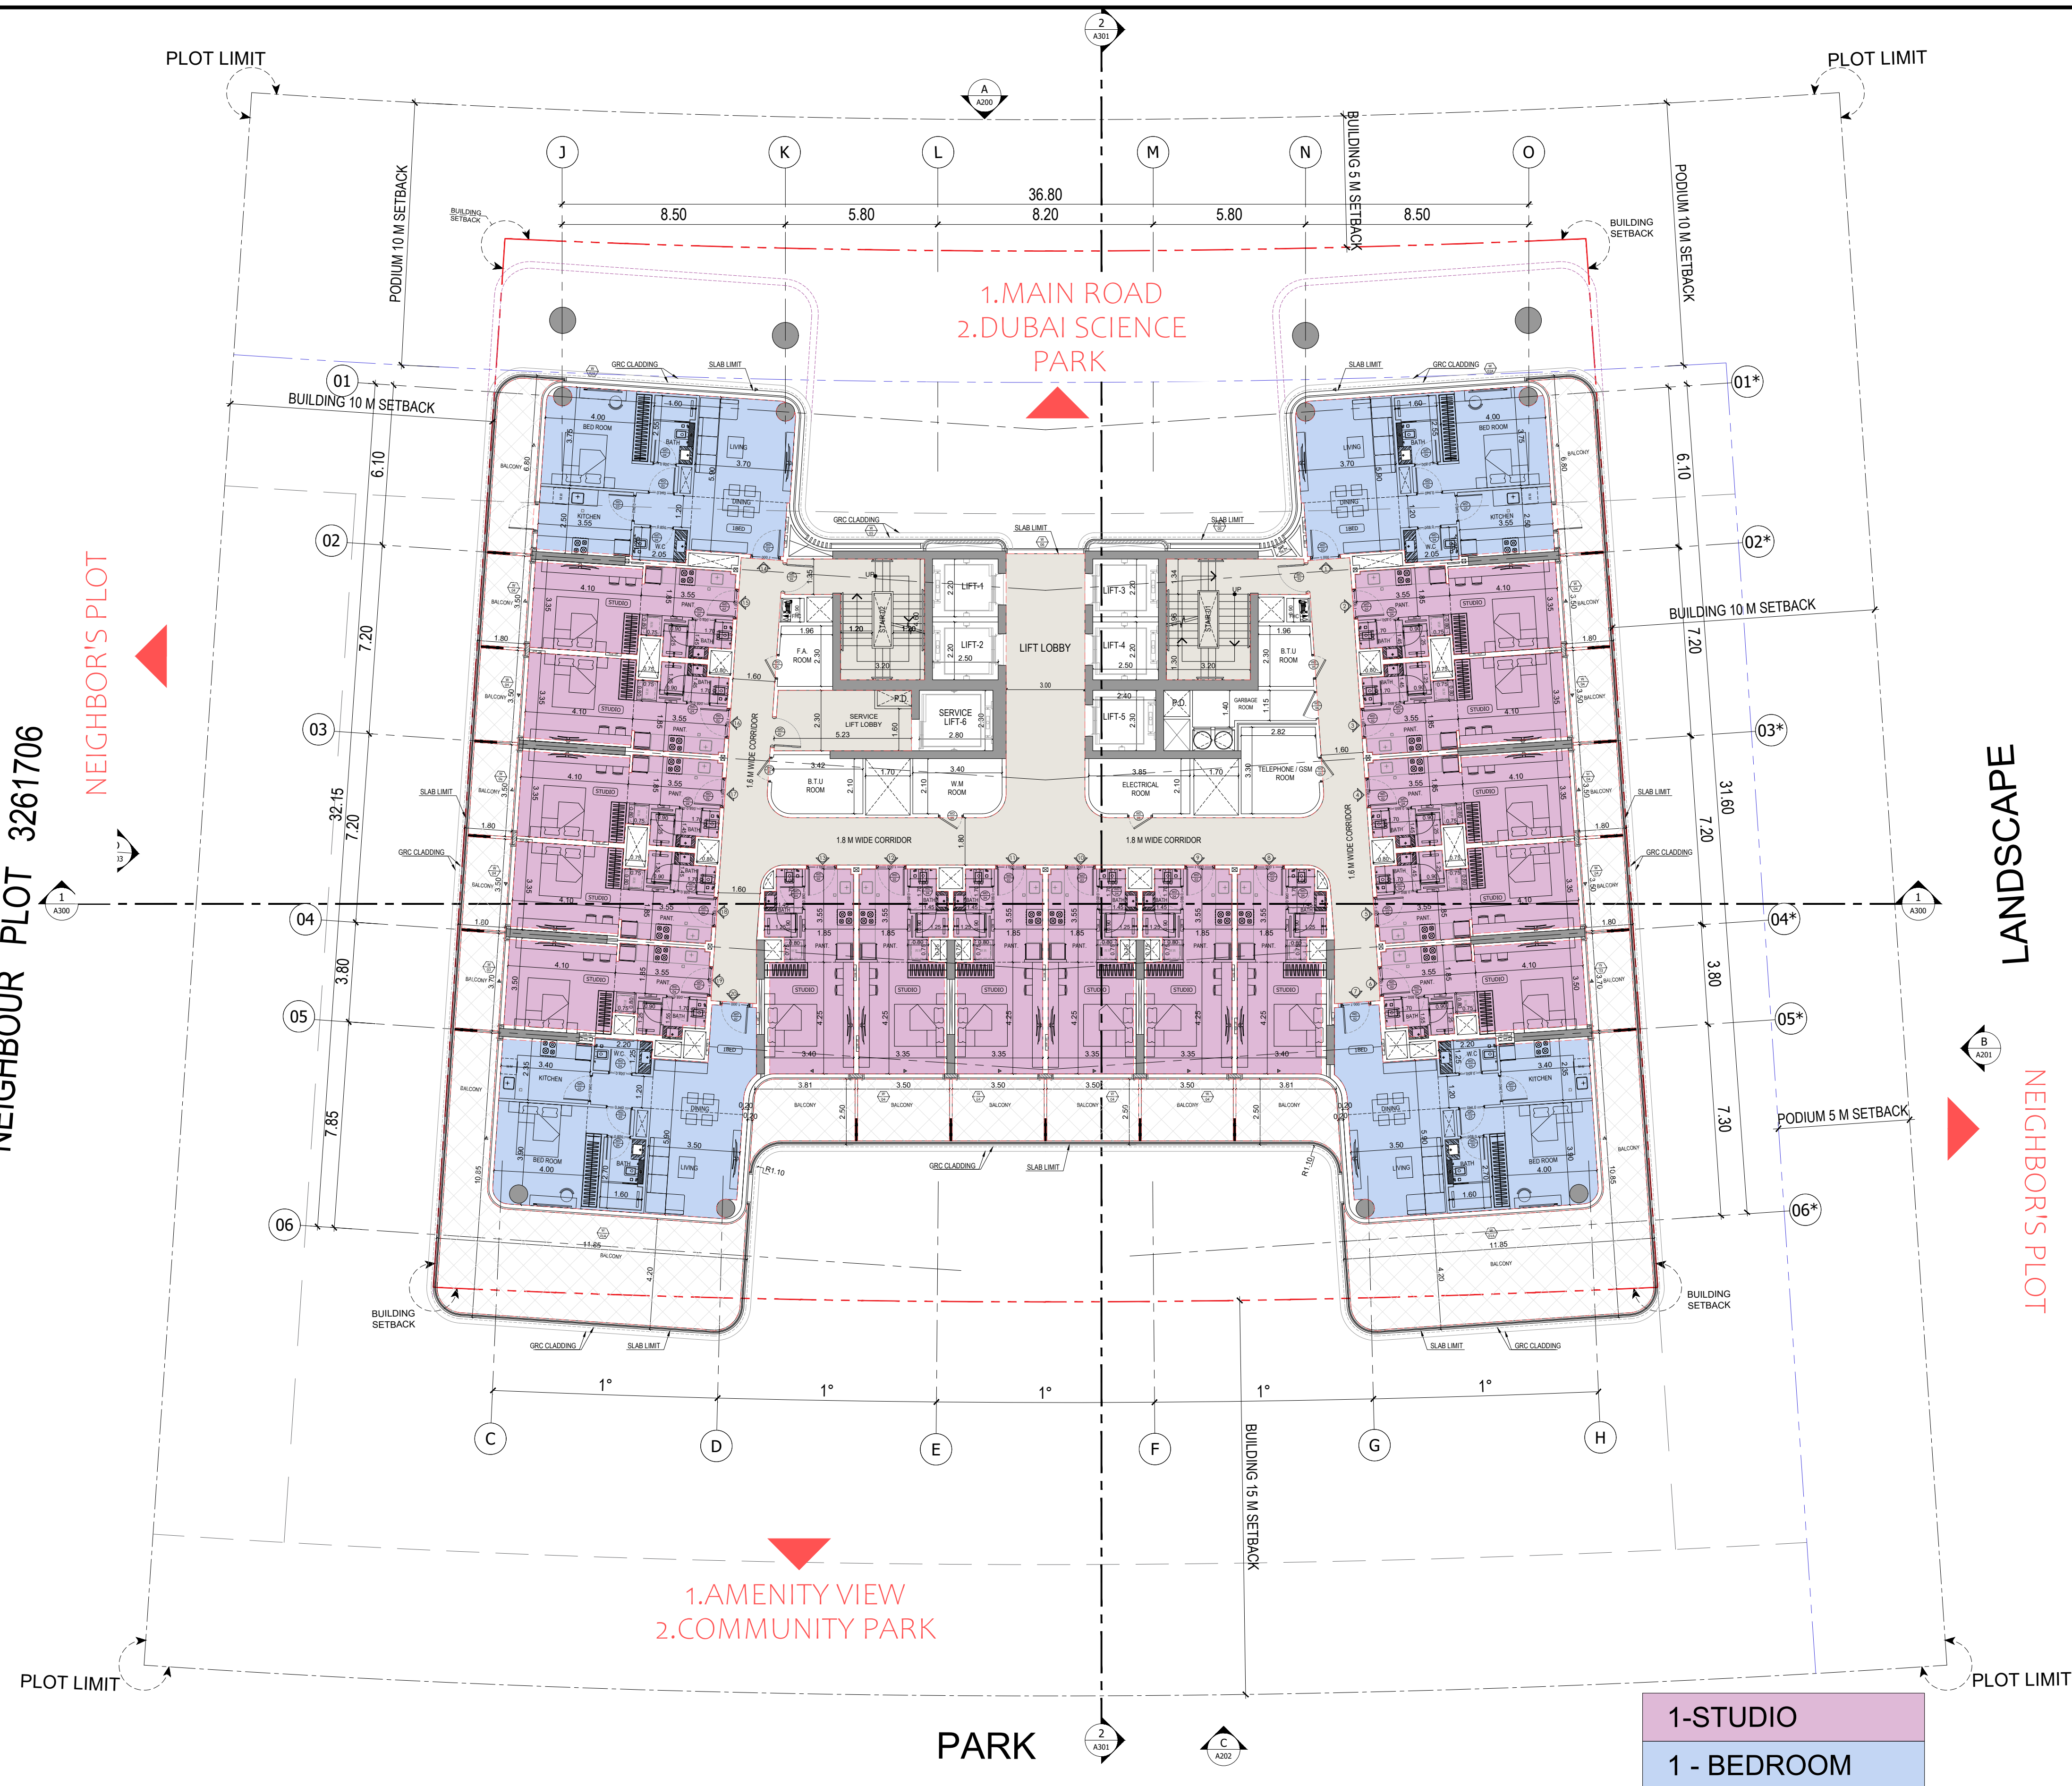

BINGHATTI HILLSIDE


18TH FLOOR PLAN

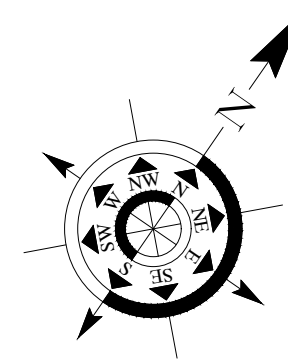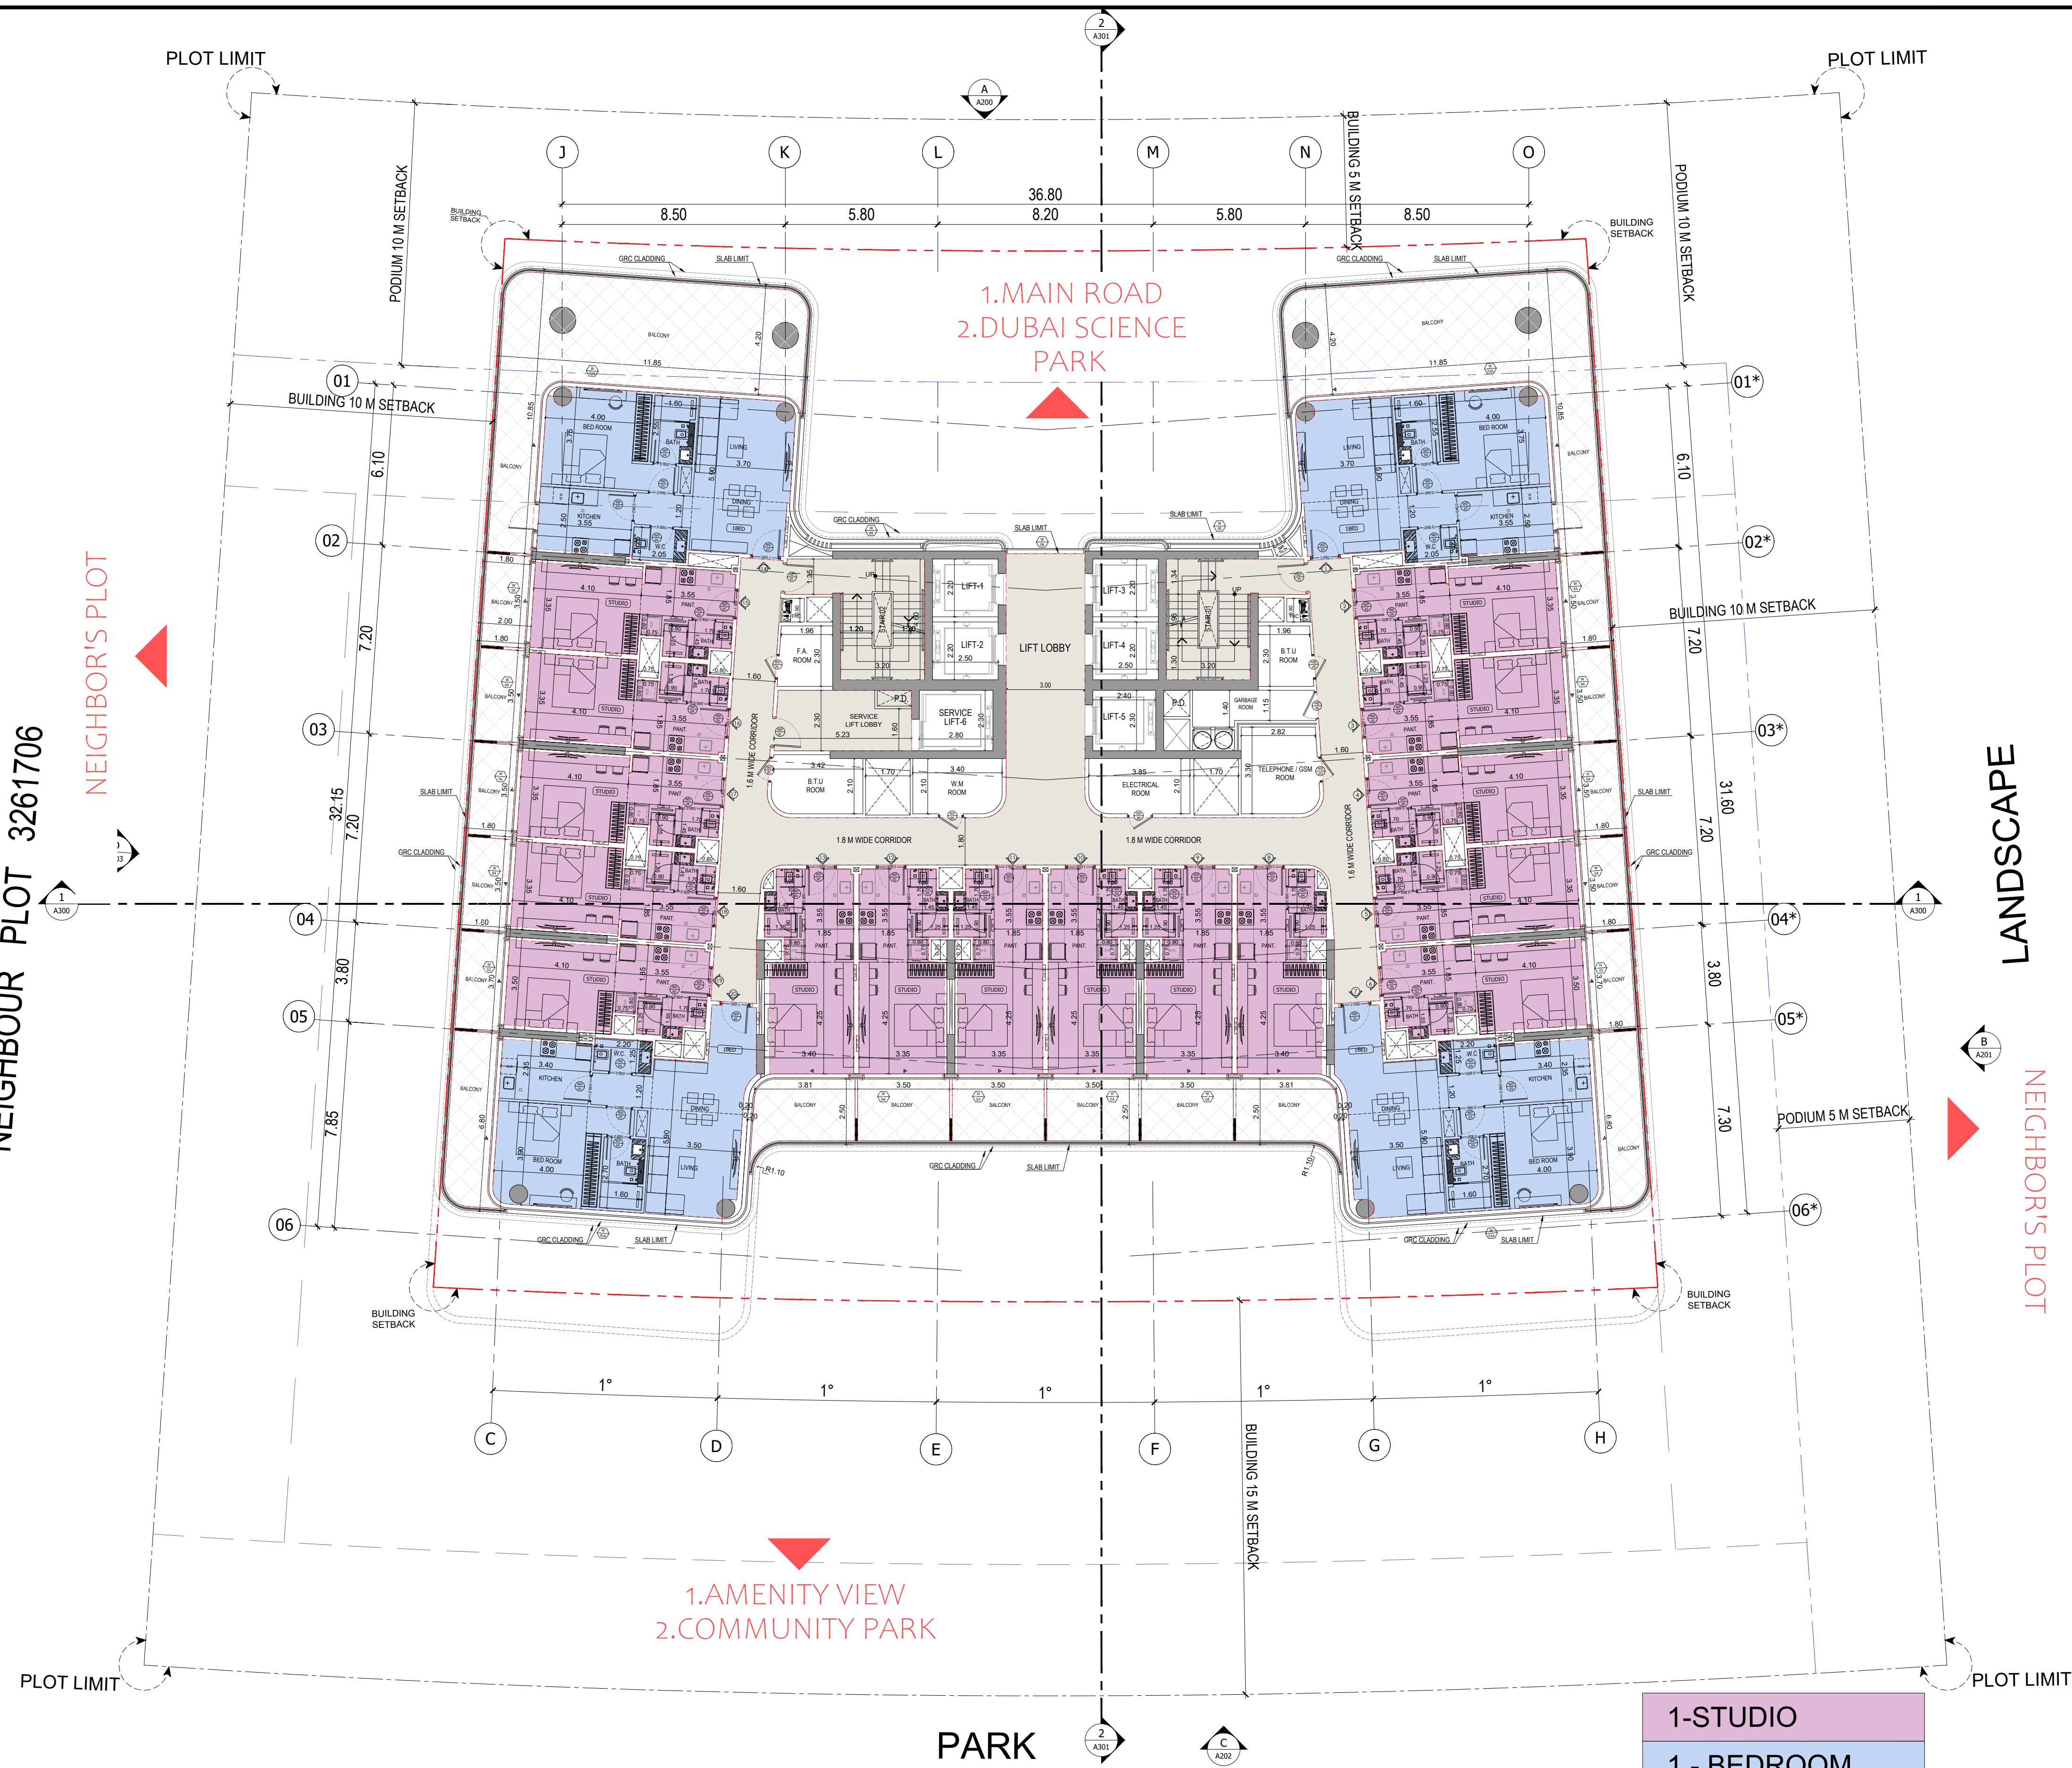

BINGHATTI HILLSIDE

19TH .20TH .21ST FLOOR PLAN

NEIGHBOUR PLOT 3261706

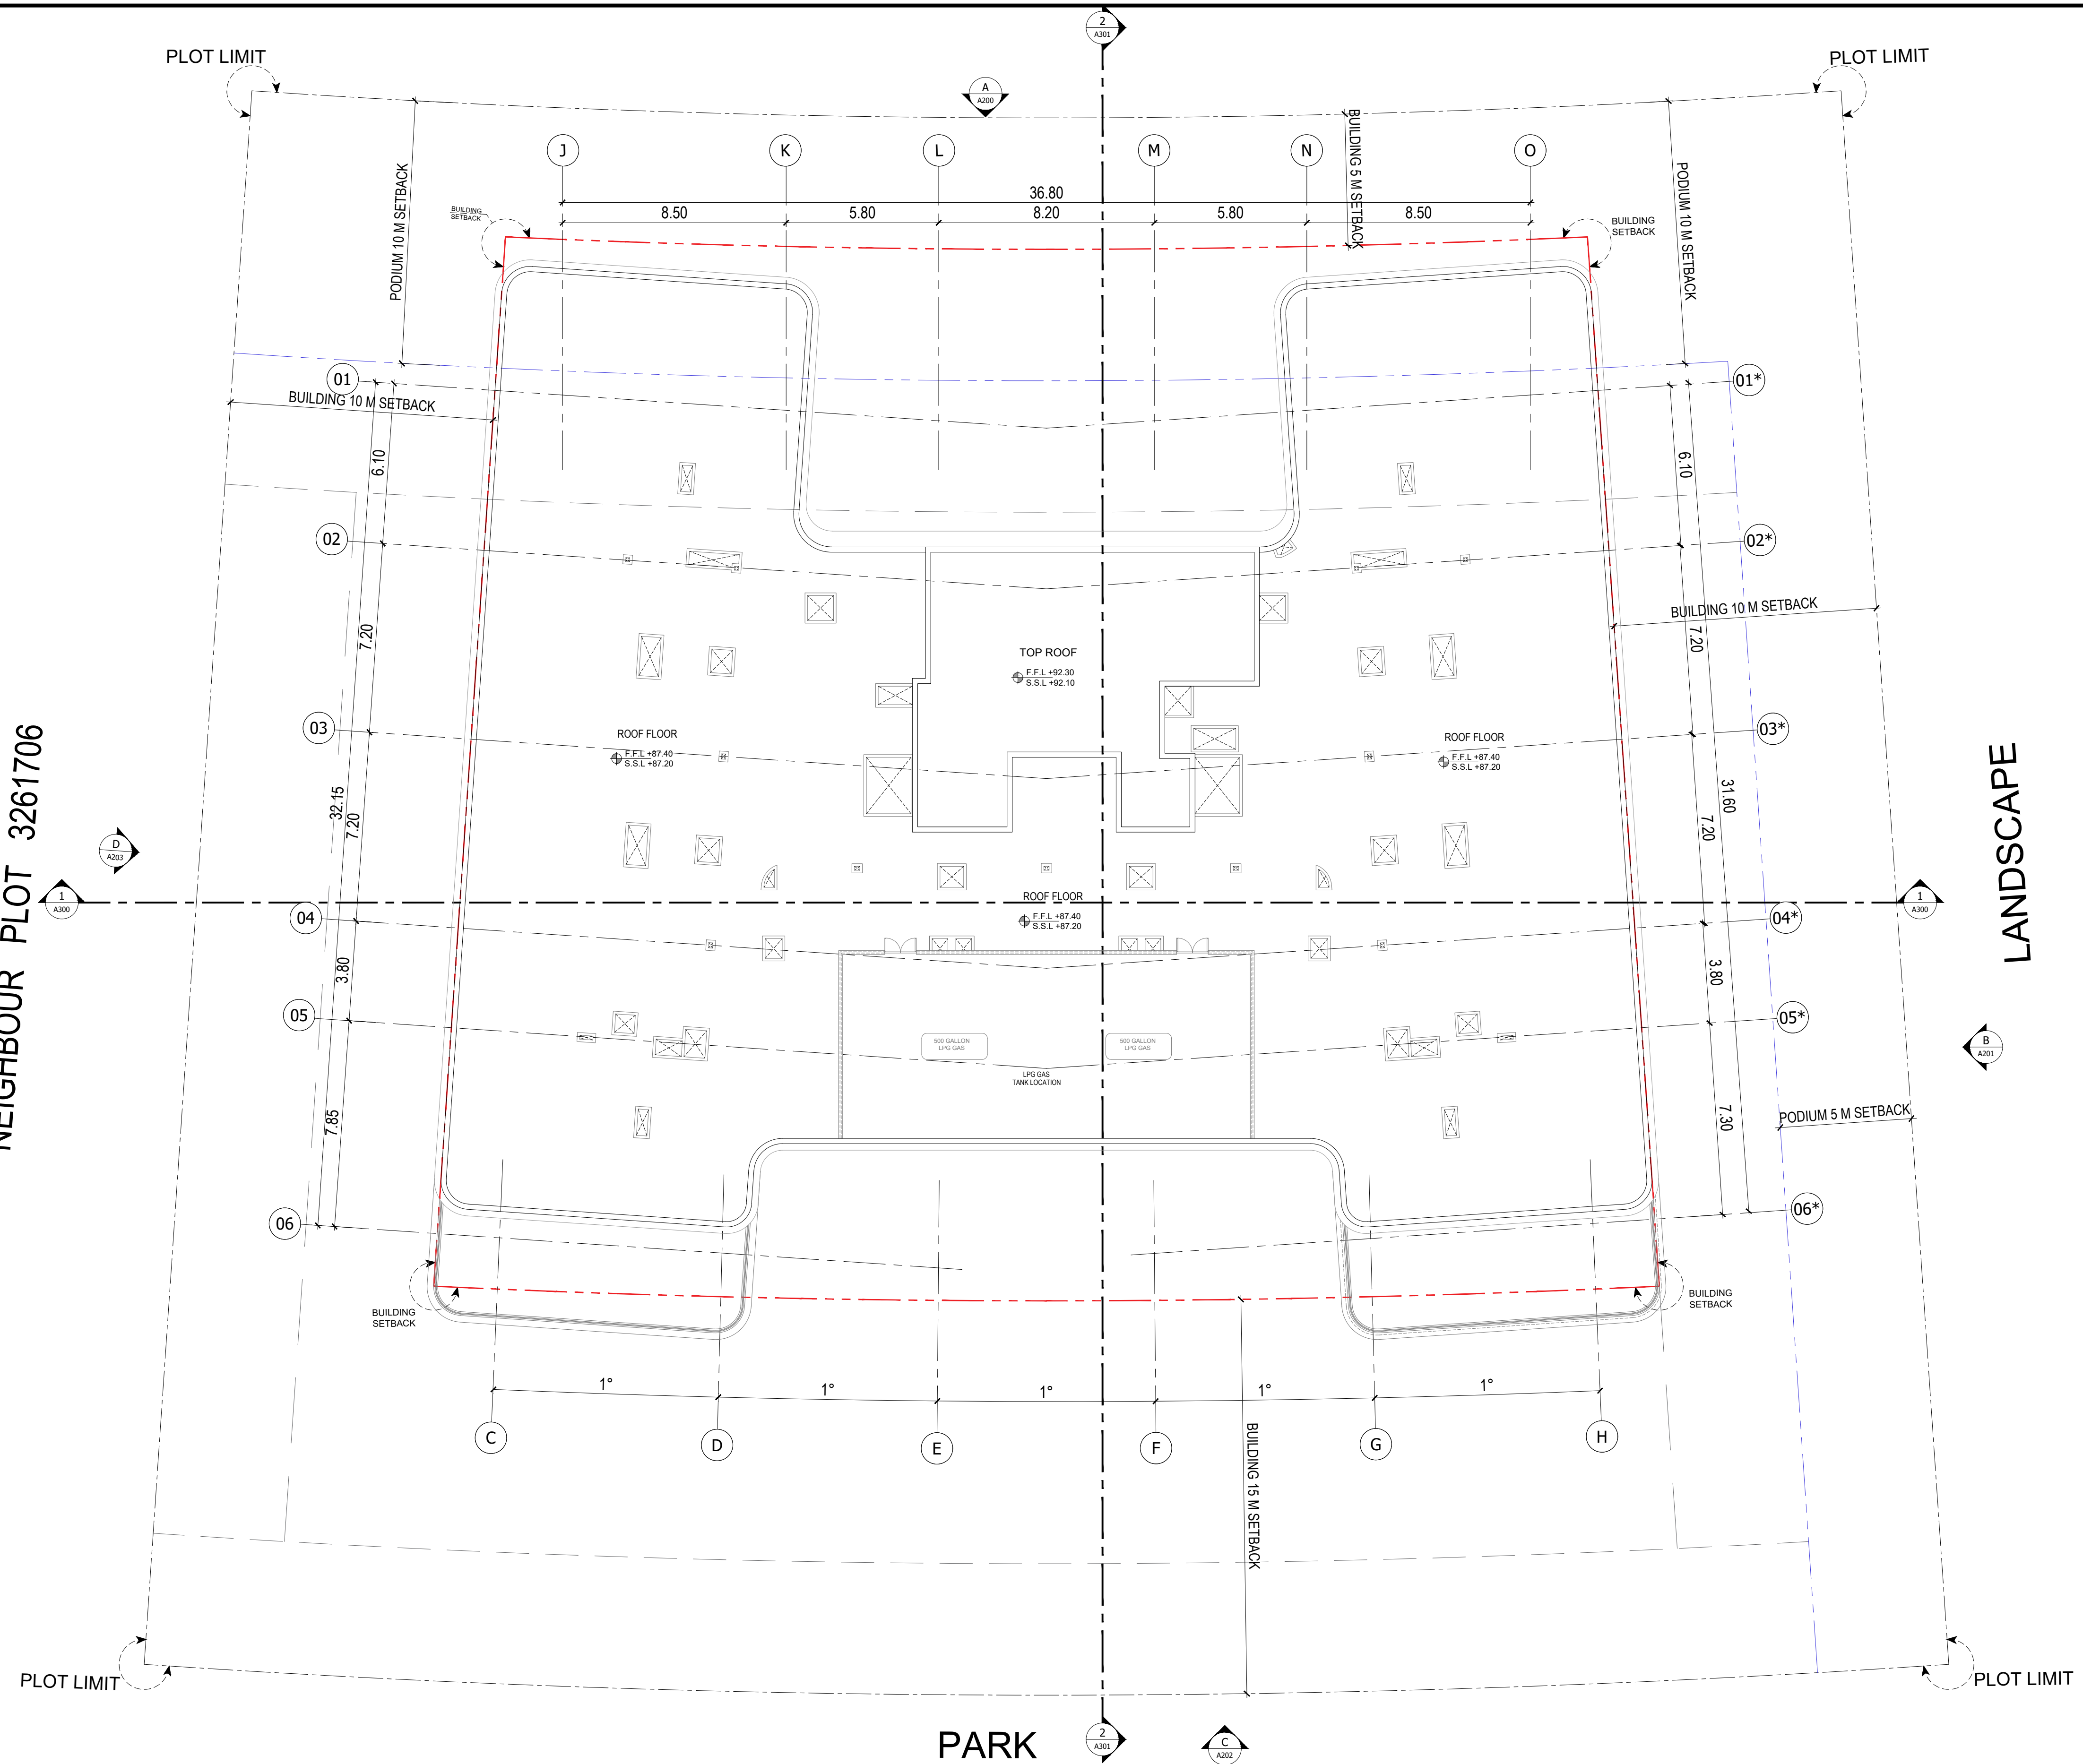

BINGHATTI HILLSIDE

TOP ROOF FLOOR PLAN