


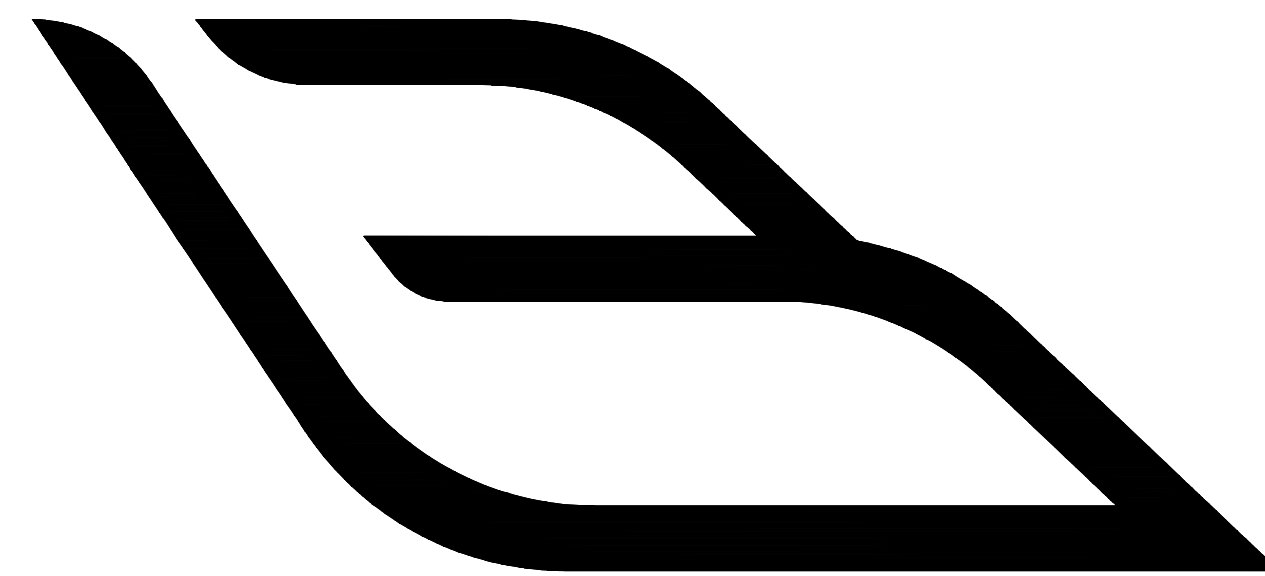

BINGHATTI WRAITH

G+4P+14 RESIDENTIAL FLOORS + ROOF

SAMA AL JADAF




BINGHATTI WRAITH

Silverstone
ARCHITECTURE




UNIT TABULATION SUMMARY					
Floors	Studio	1-Bed	2-Bed	3-Bed	TOTAL
1st Floor	14	31	6	0	51
2nd Floor	14	35	6	0	55
3rd Floor	14	40	6	0	60
4th Floor	14	40	6	0	60
5th Floor	14	40	6	0	60
6th Floor	14	40	6	0	60
7th Floor	14	40	6	0	60
8th Floor	14	40	6	0	60
9th Floor	14	40	6	0	60
10th Floor	14	40	6	0	60
11th Floor	14	40	6	0	60
12th Floor	14	40	6	0	60
13th Floor	14	40	6	0	60
14th Floor	14	40	6	0	60
Roof Floor	2	20	0	2	24
TOTAL	198	566	84	2	850

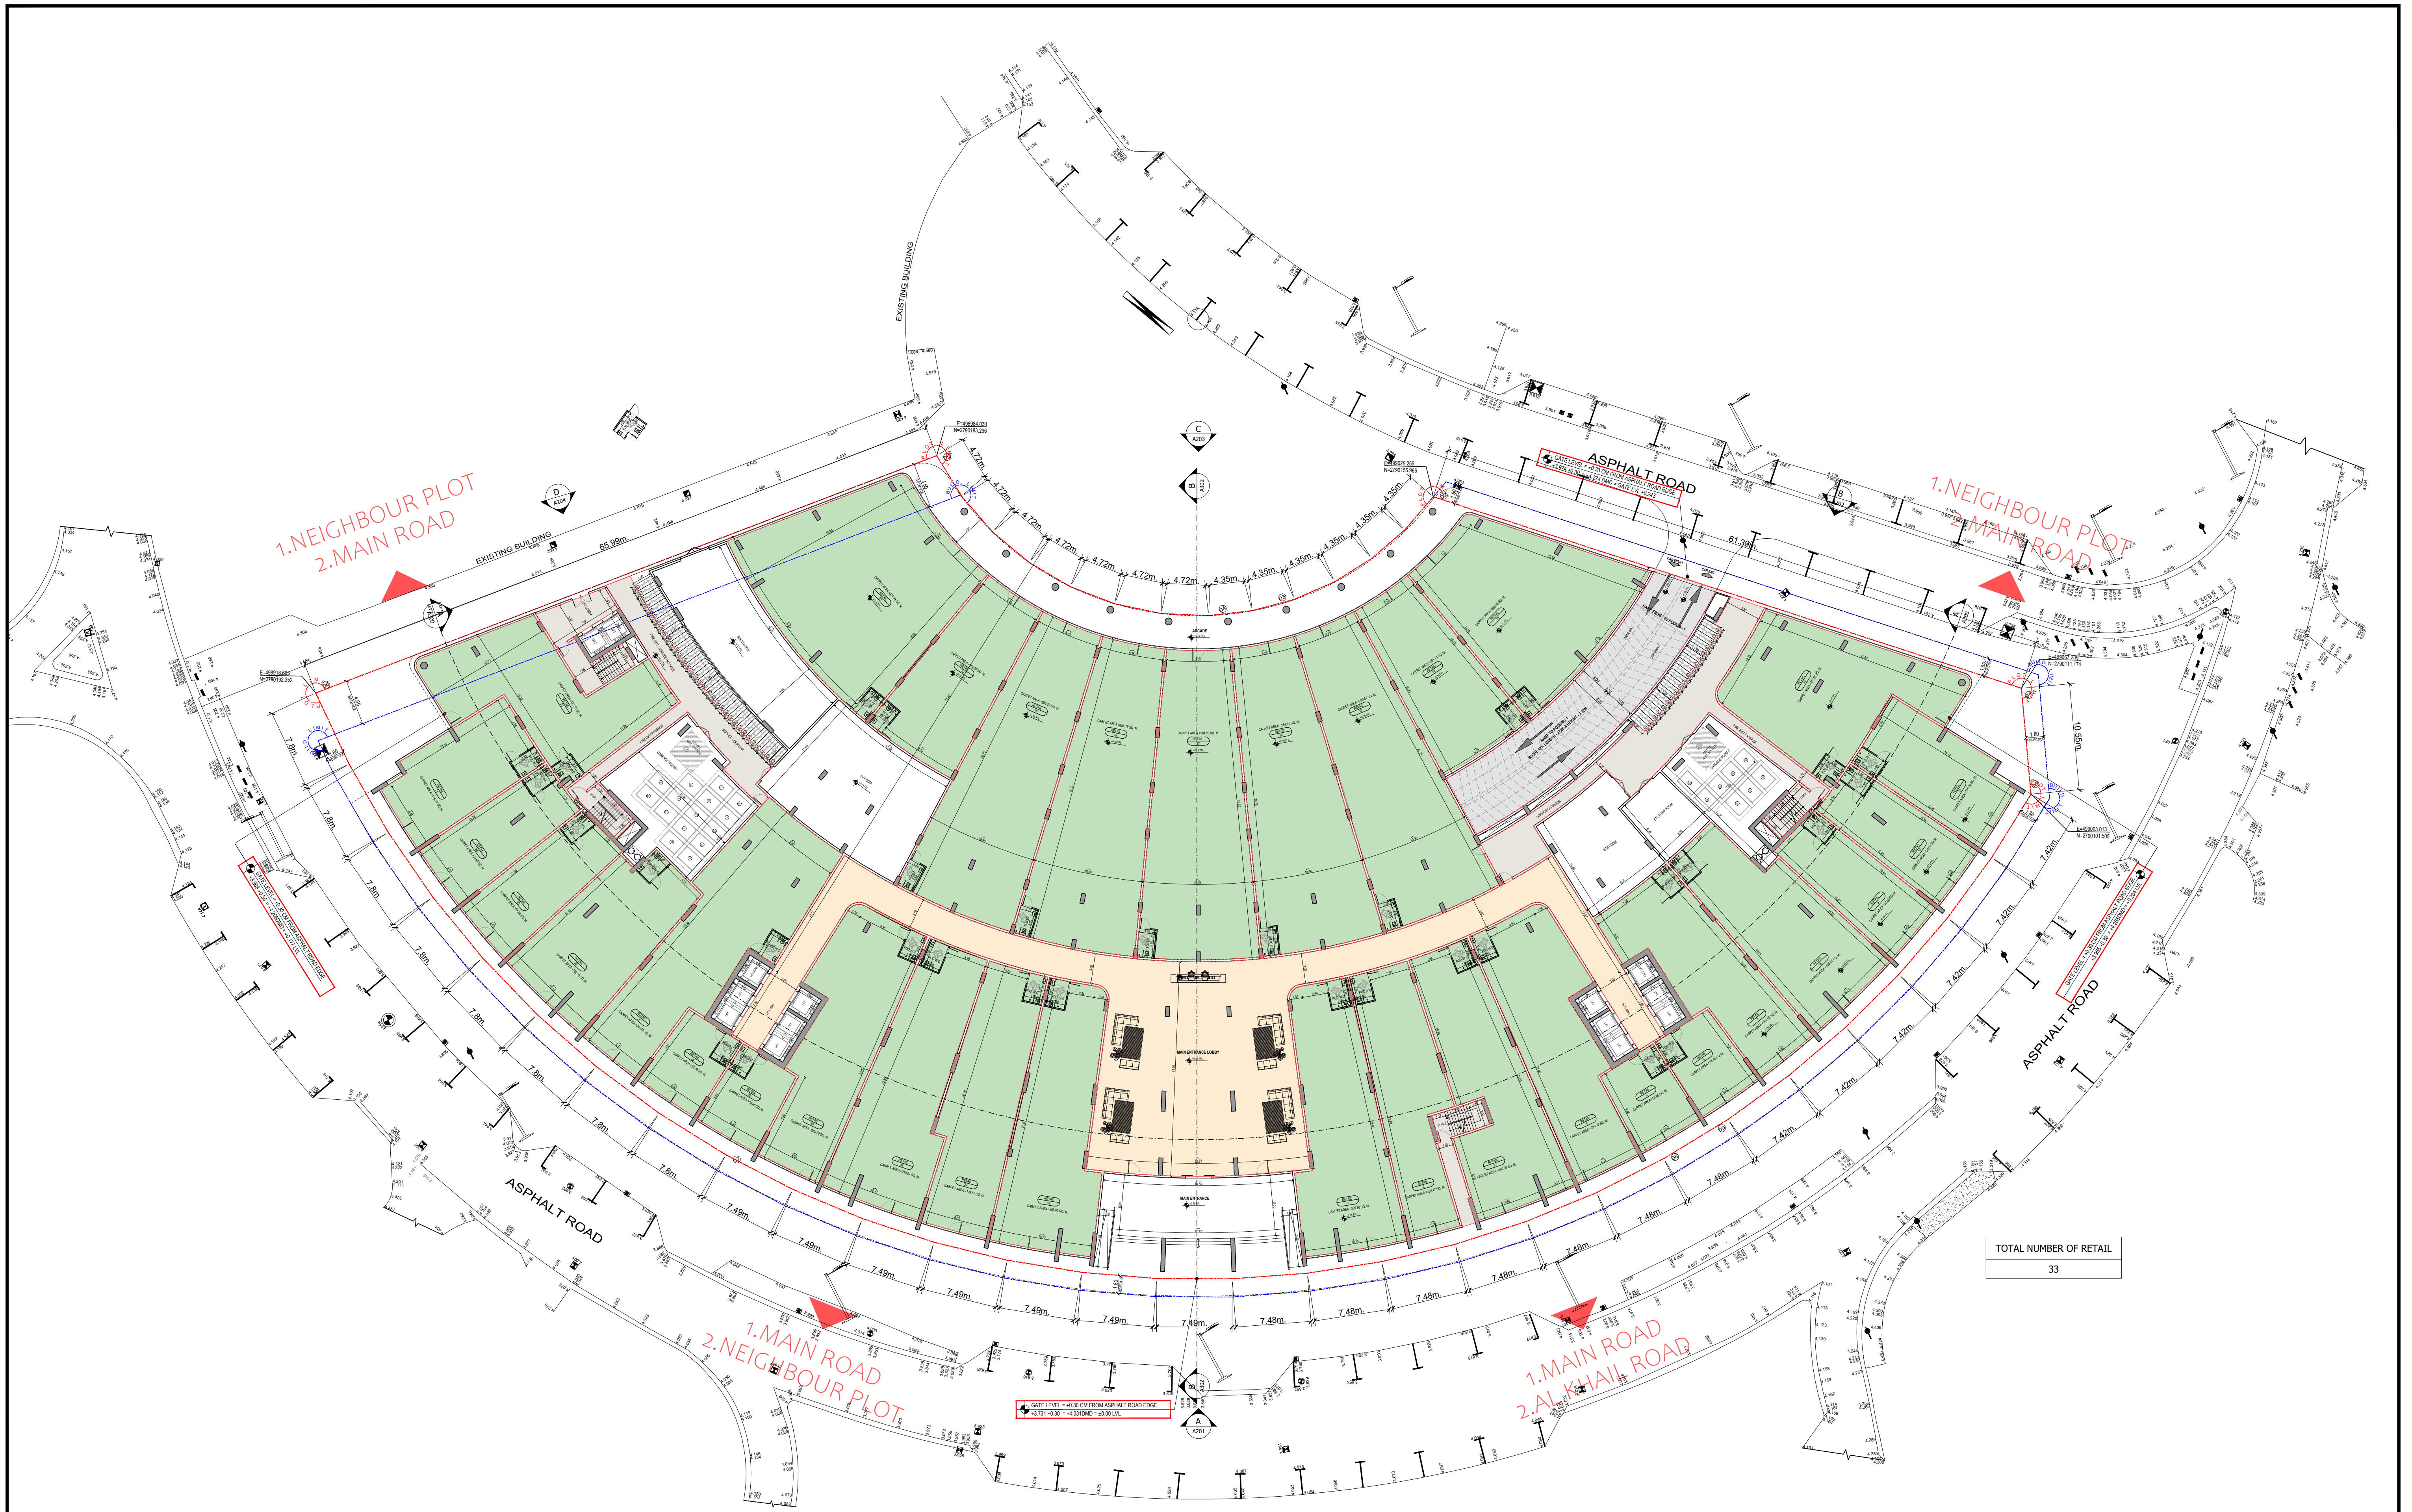

BINGHATTI WRAITH

GROUND FLOOR

Silverstone
ARCHITECTURE

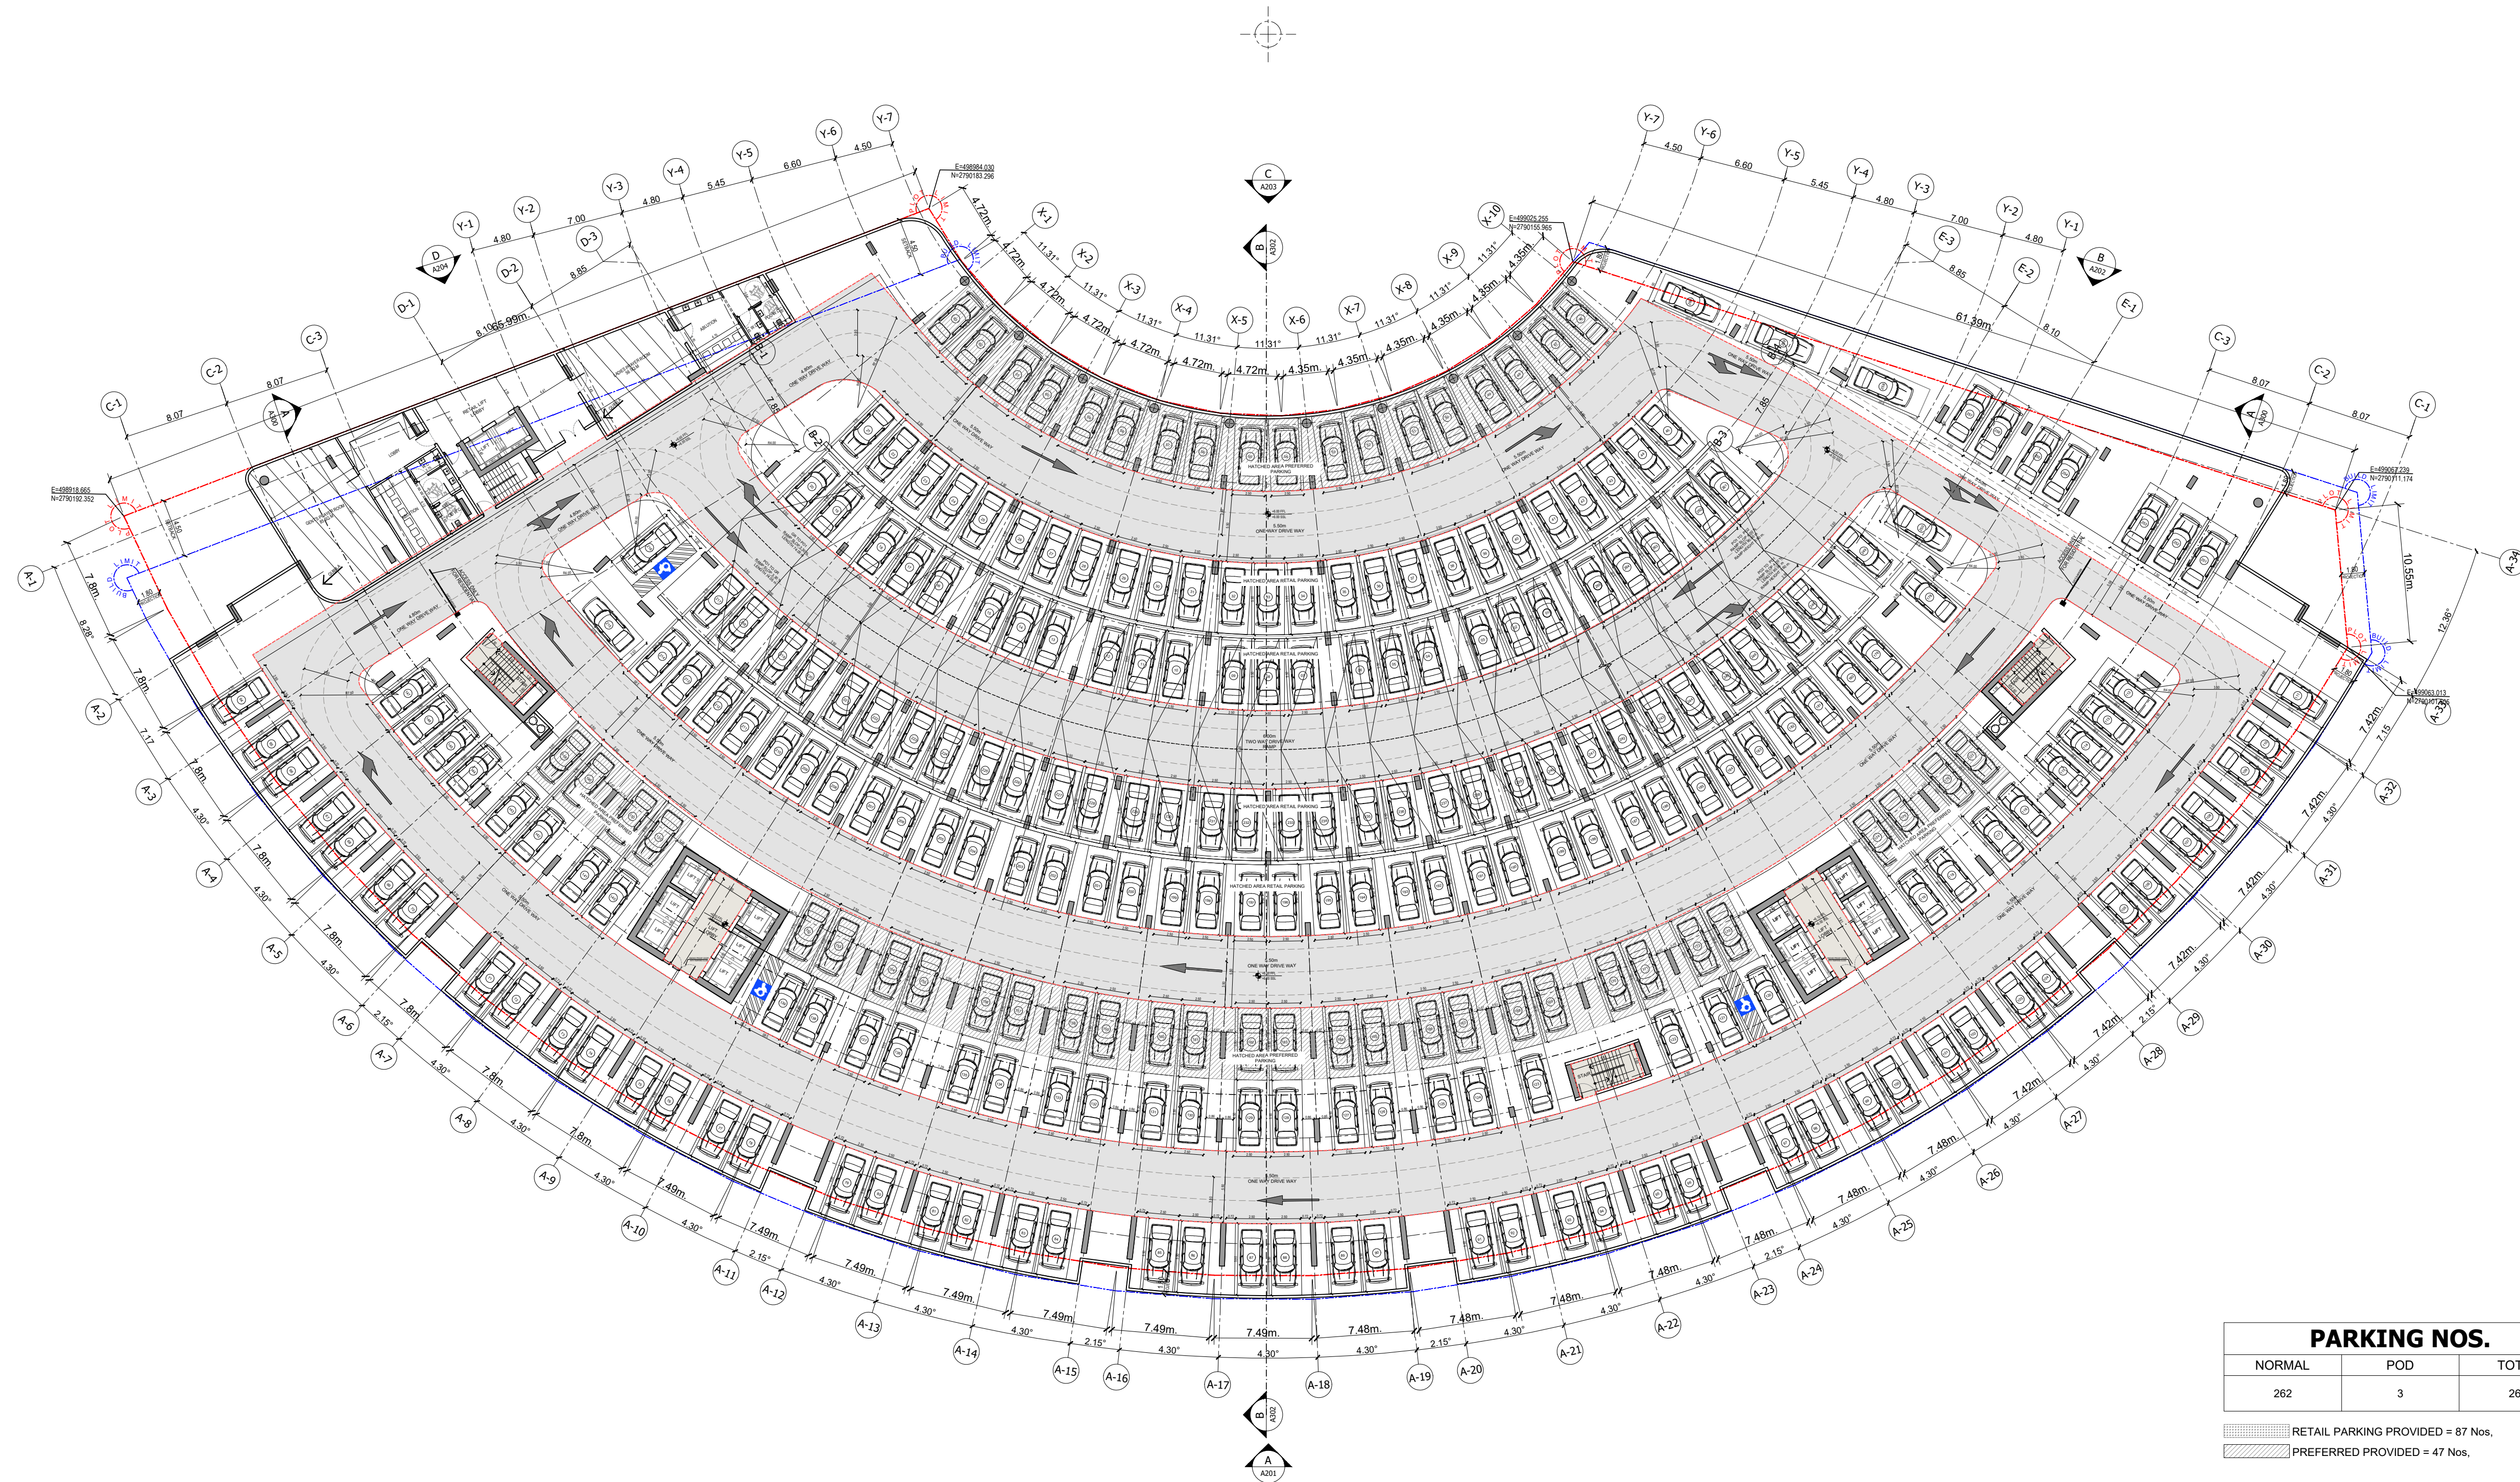

PARKING NOS.		
NORMAL	POD	TOTAL
262	3	265


RETAIL PARKING PROVIDED = 67 Nos.
PREFERRED PROVIDED = 47 Nos.



BINGHATTI WRAITH

PODIUM-1 FLOOR PLAN

Silverstone
ARCHITECTURE

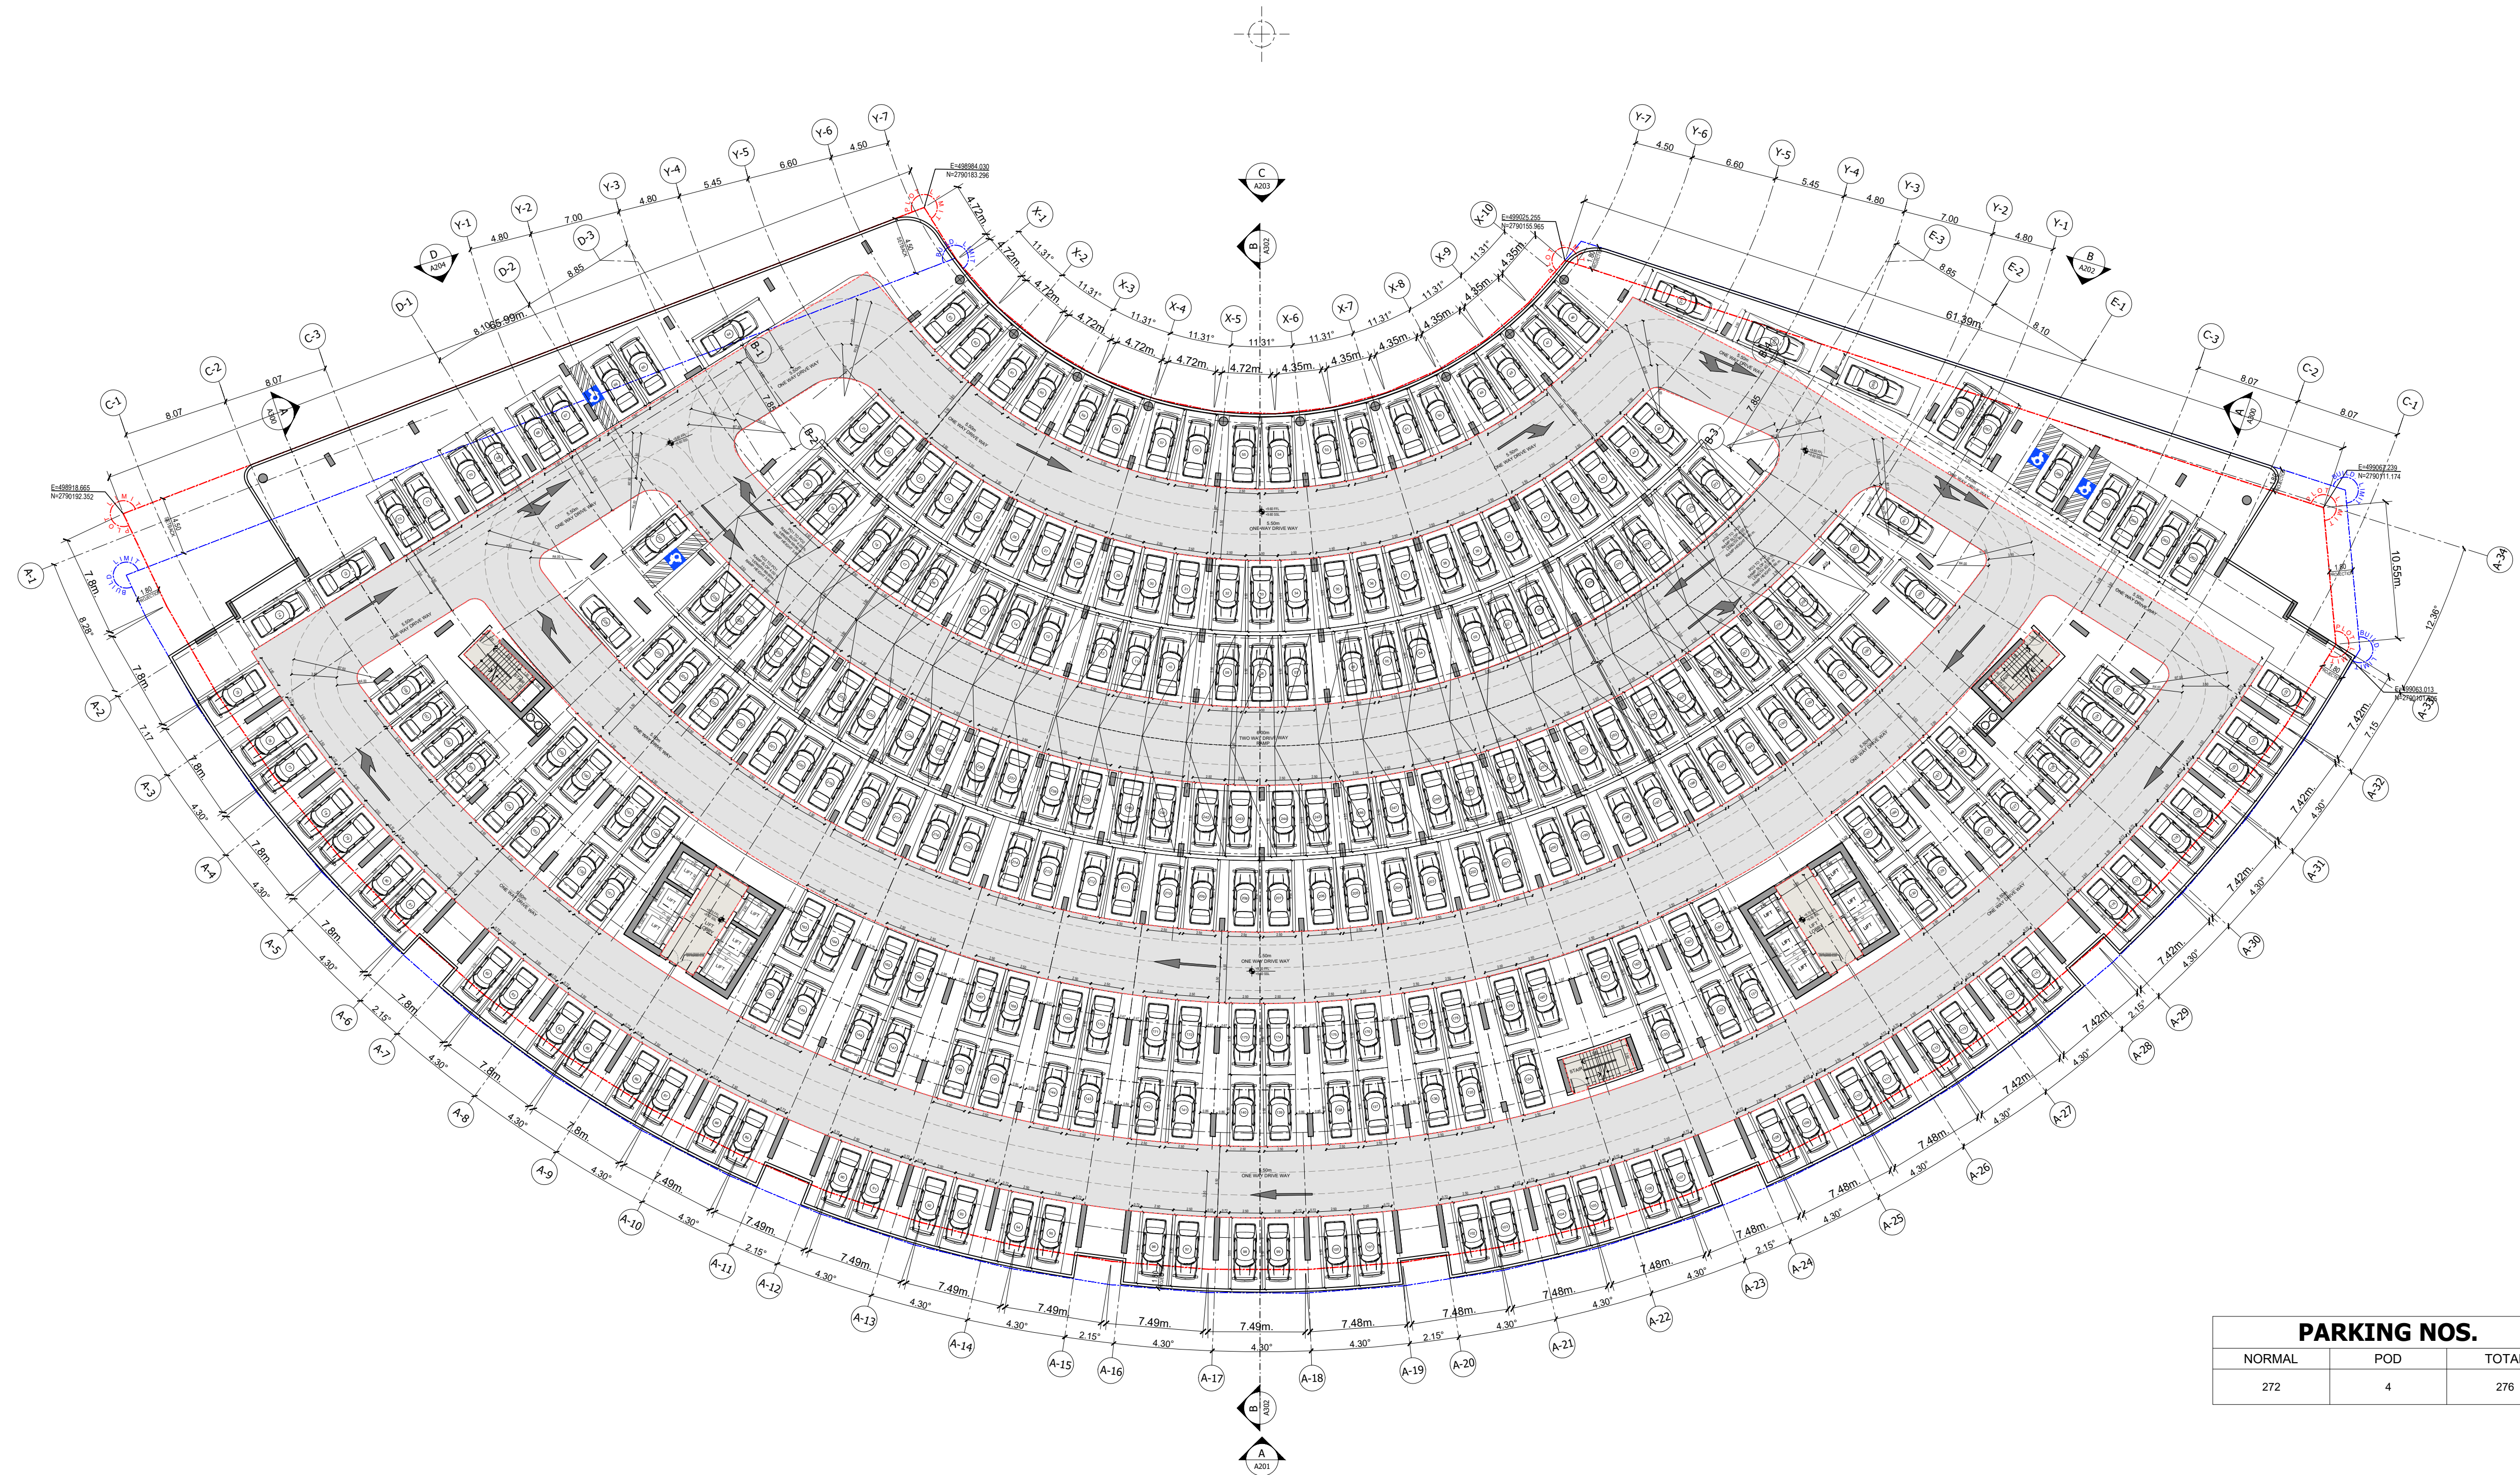


PARKING NOS.		
NORMAL	POD	TOTAL
272	4	276




BINGHATTI WRAITH

PODIUM-2 & 3 FLOOR PLAN

Silverstone
ARCHITECTURE

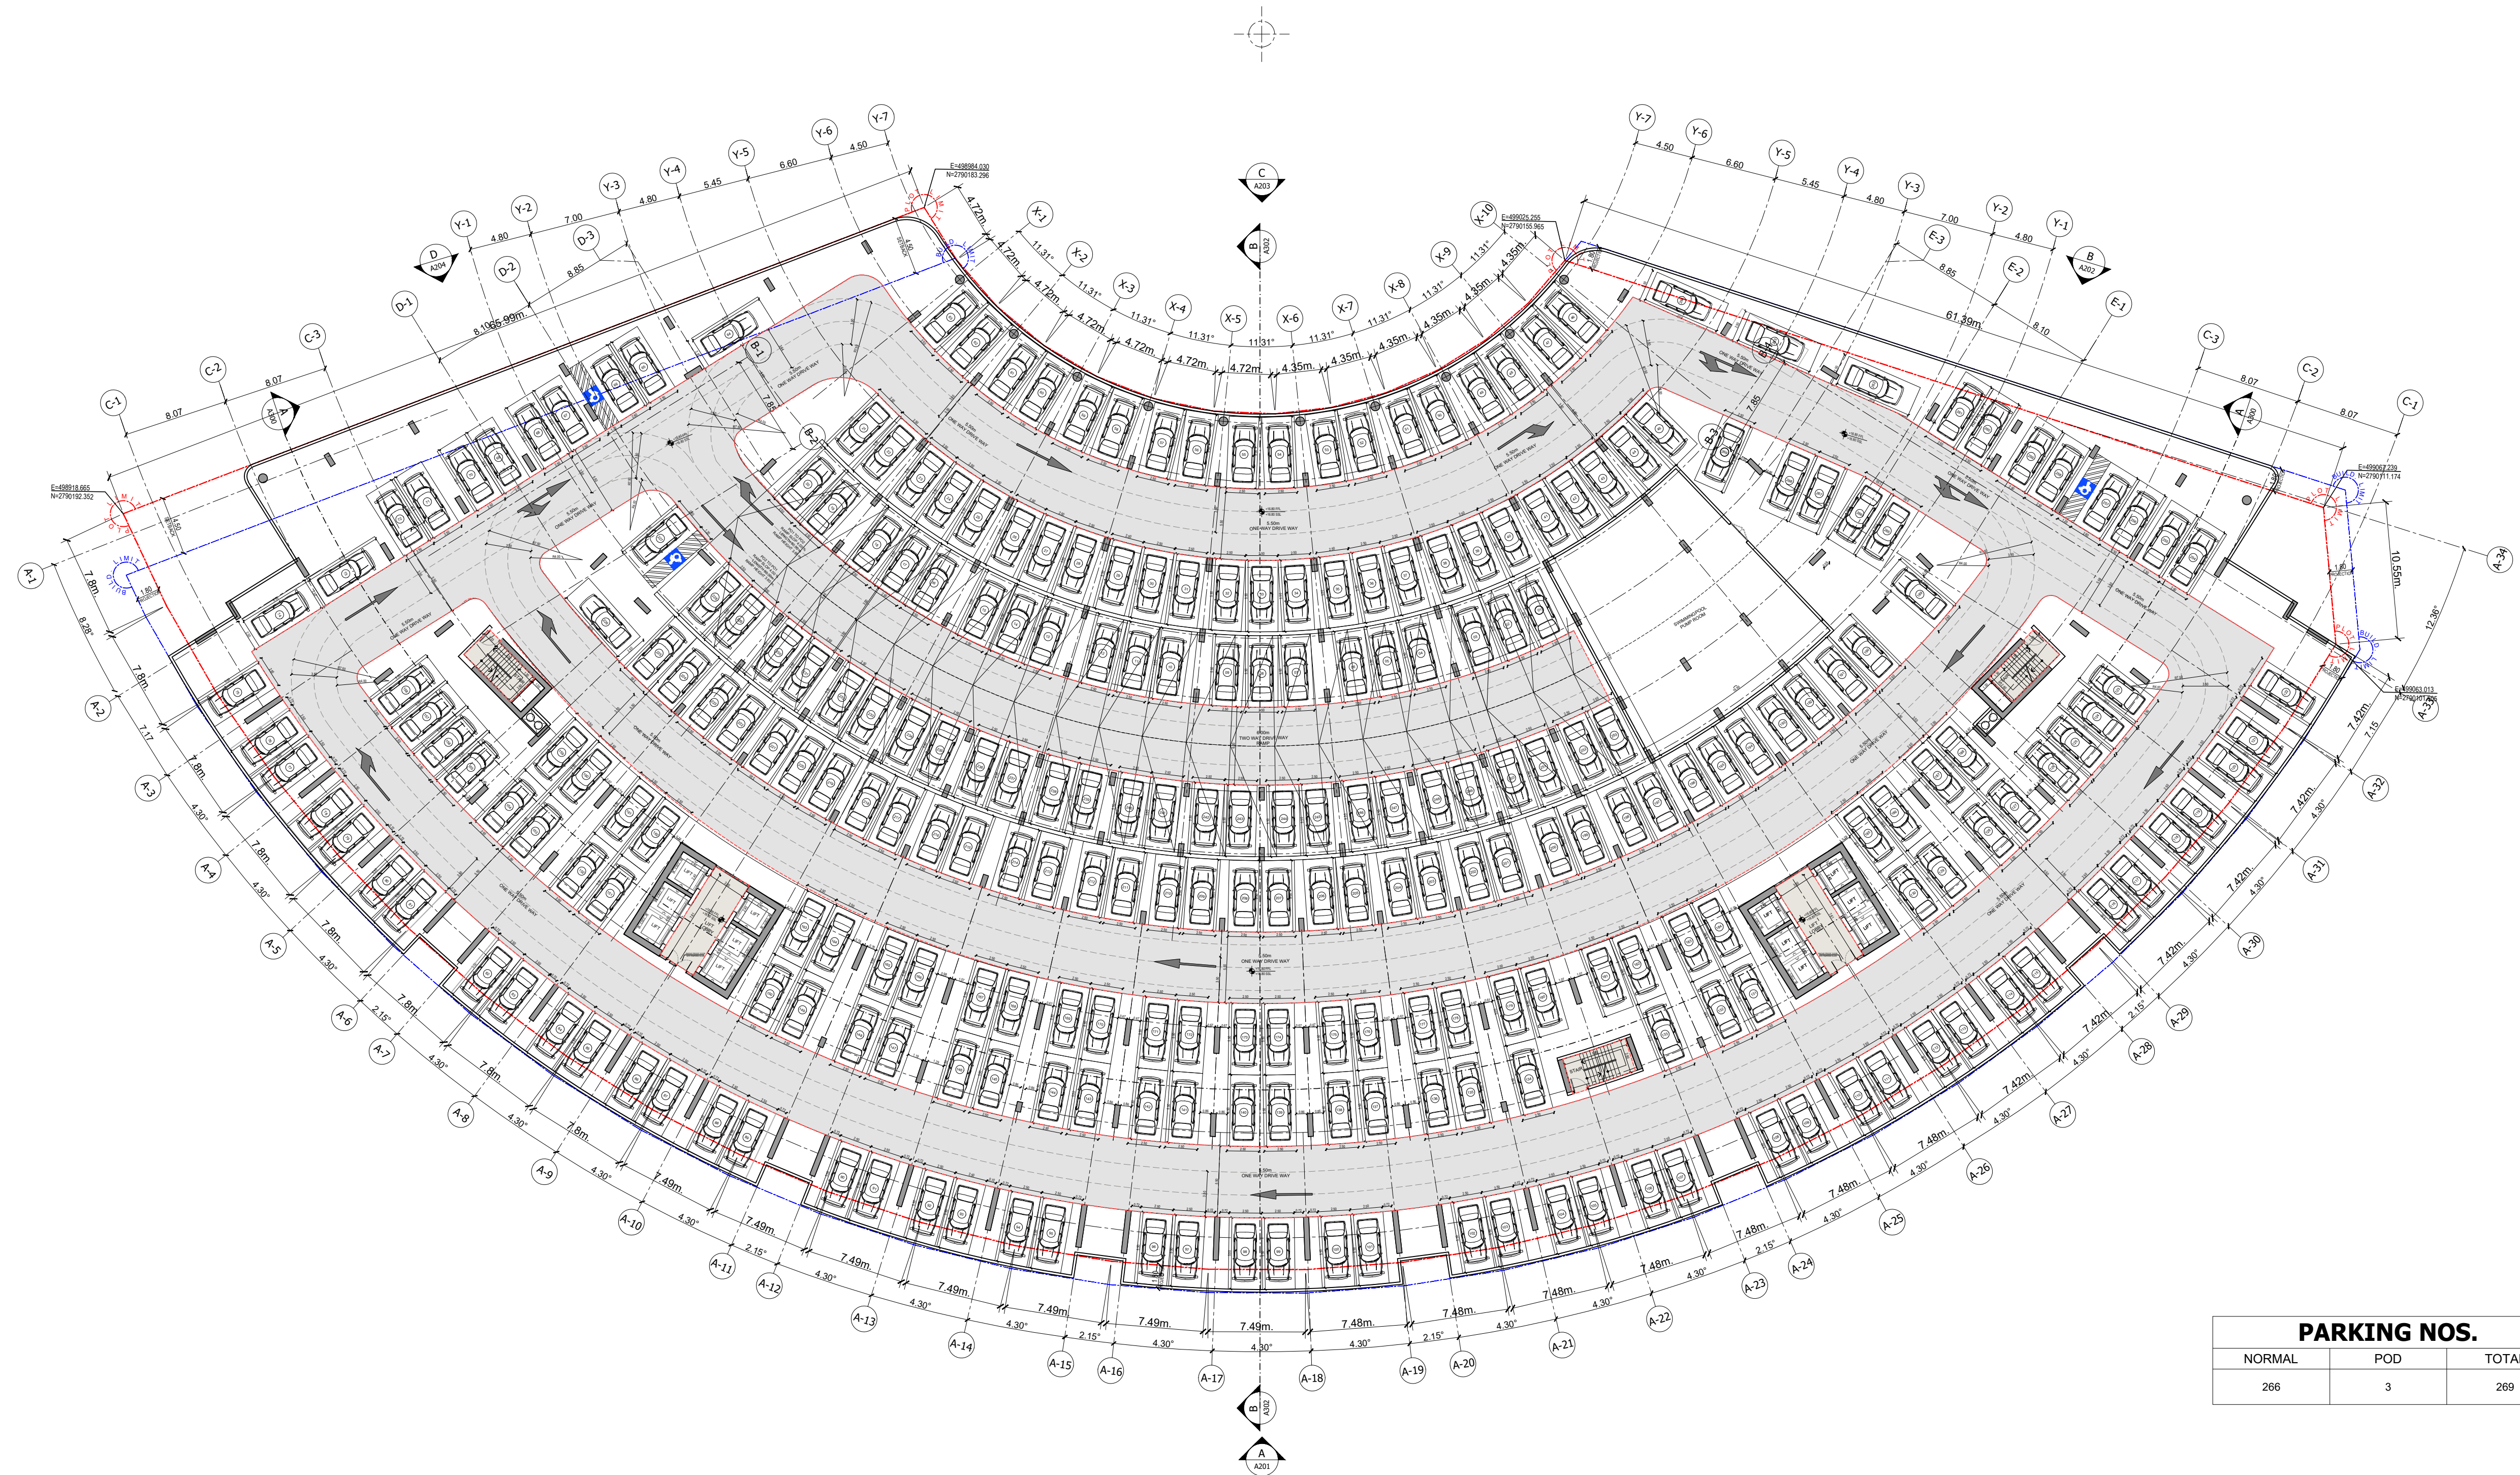


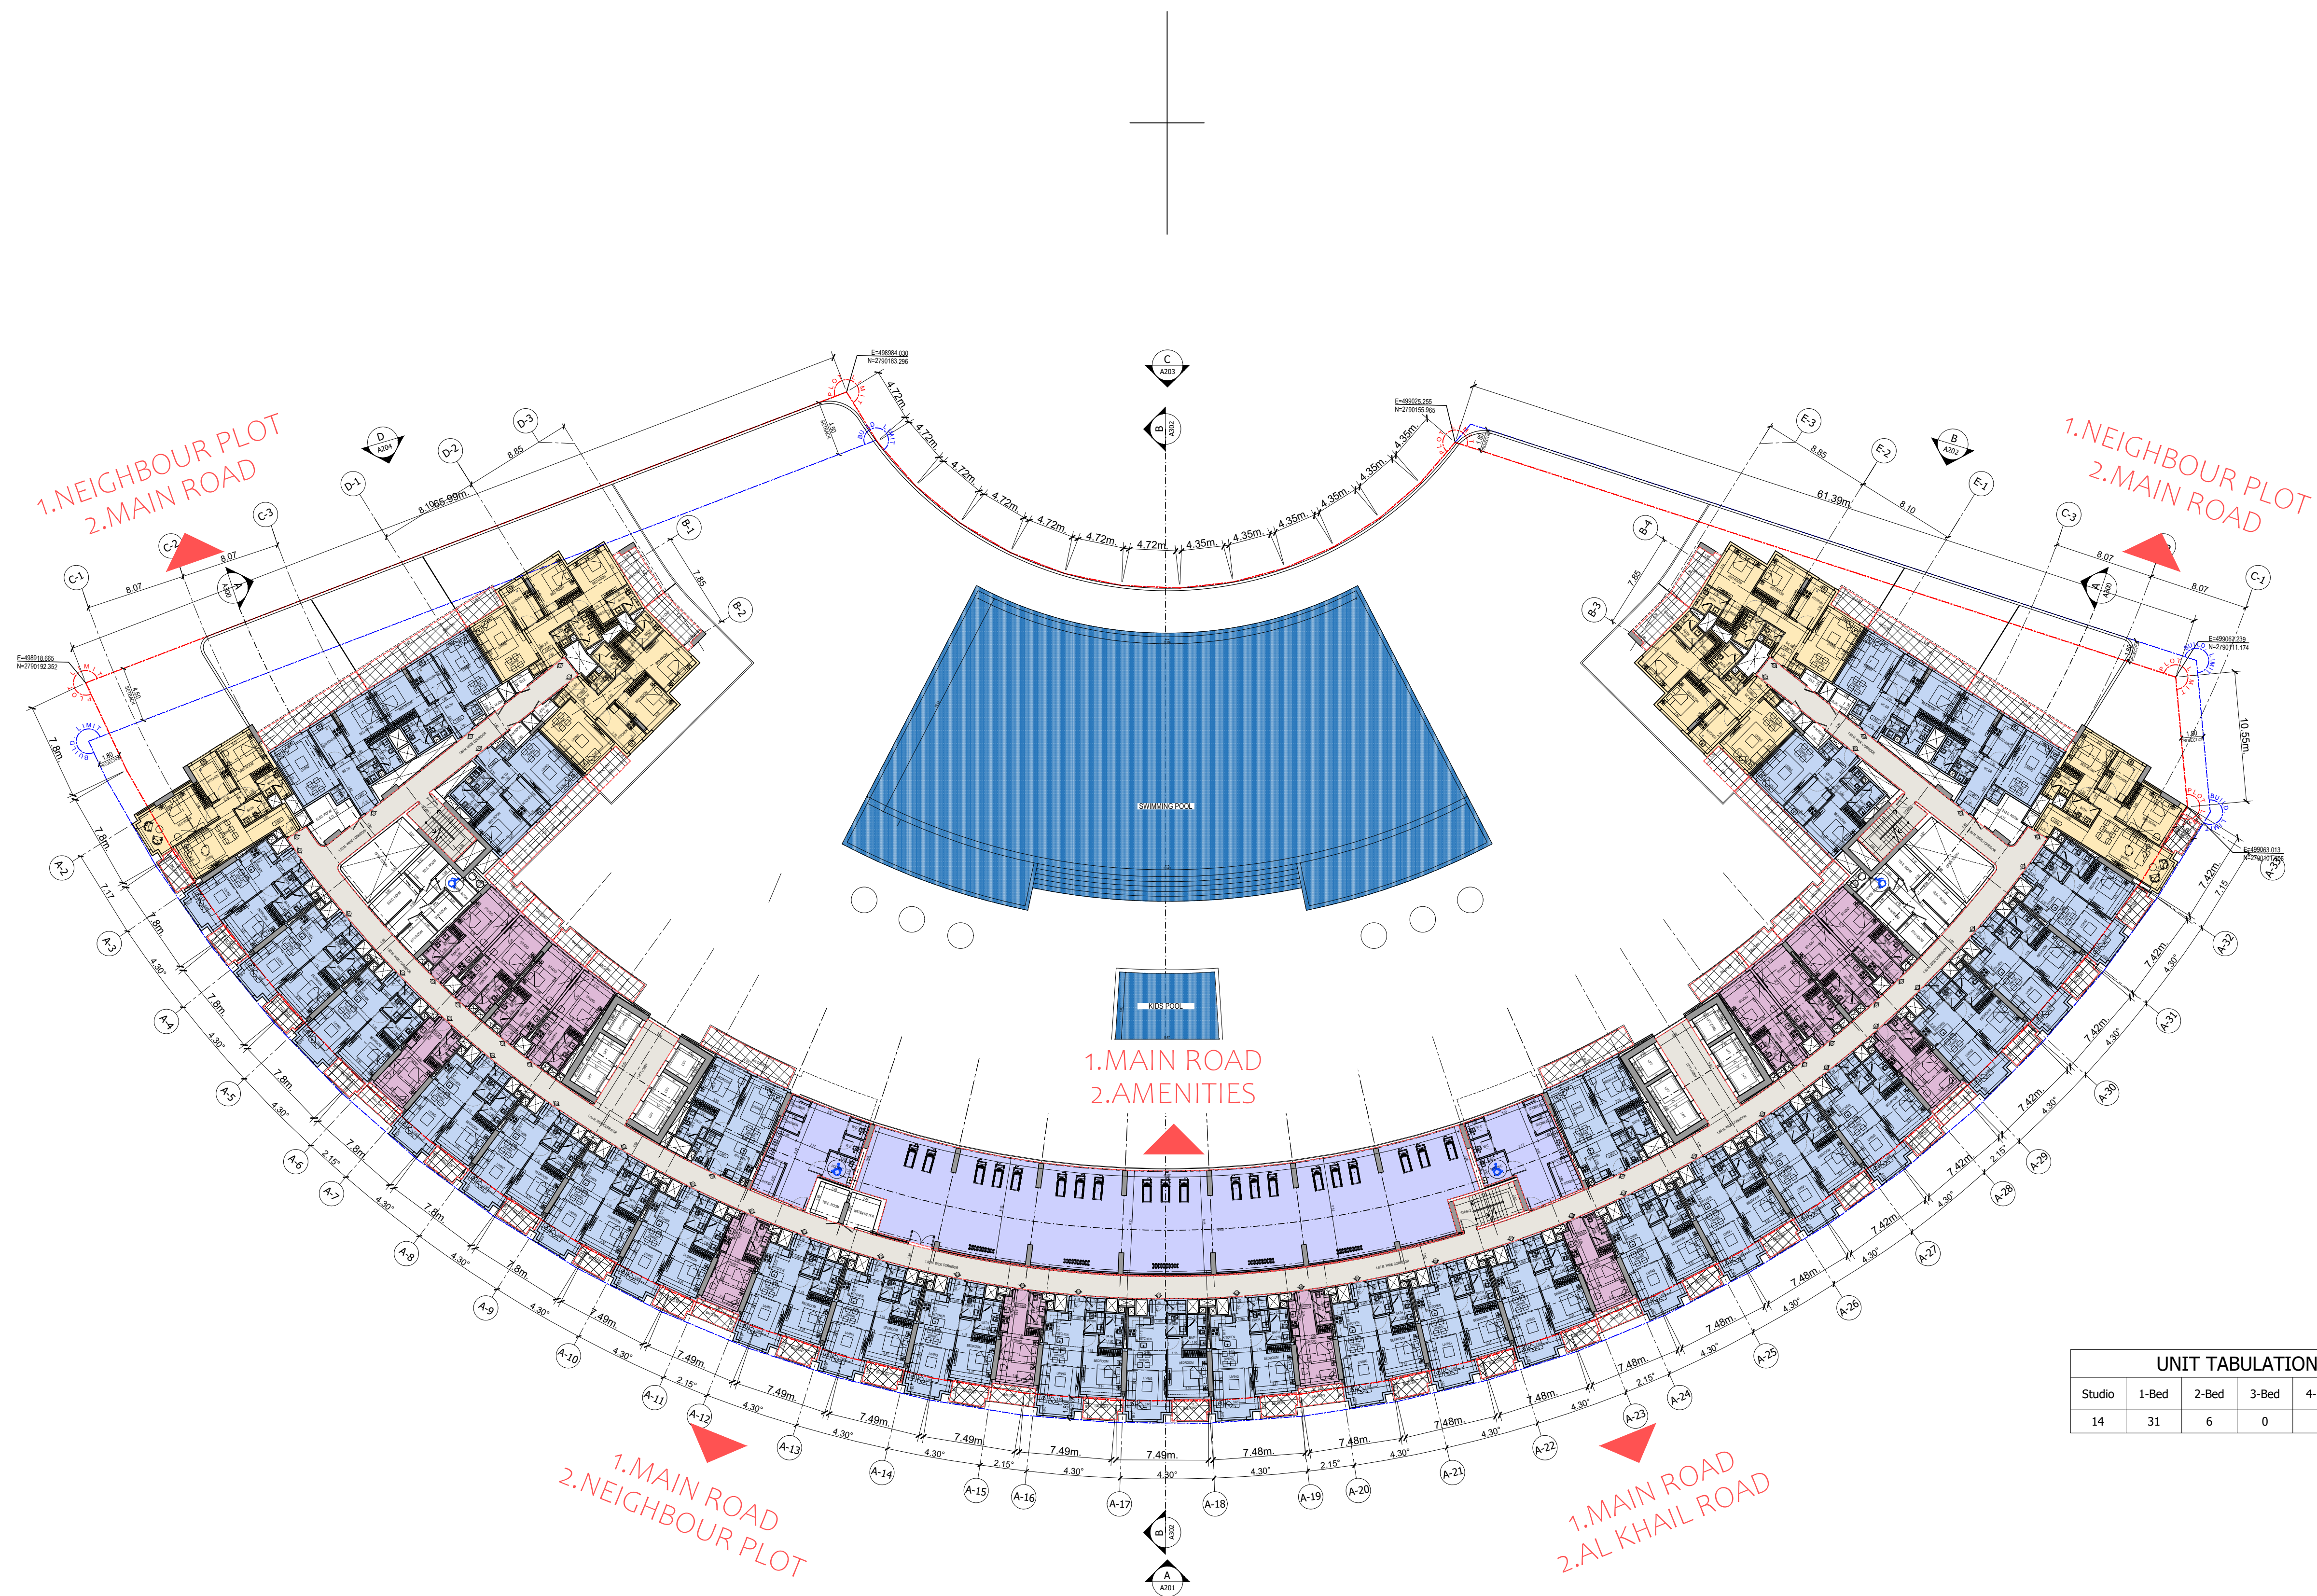



UNIT TABULATION					
Studio	1-Bed	2-Bed	3-Bed	4-Bed	TOTAL
14	35	6	0	0	55



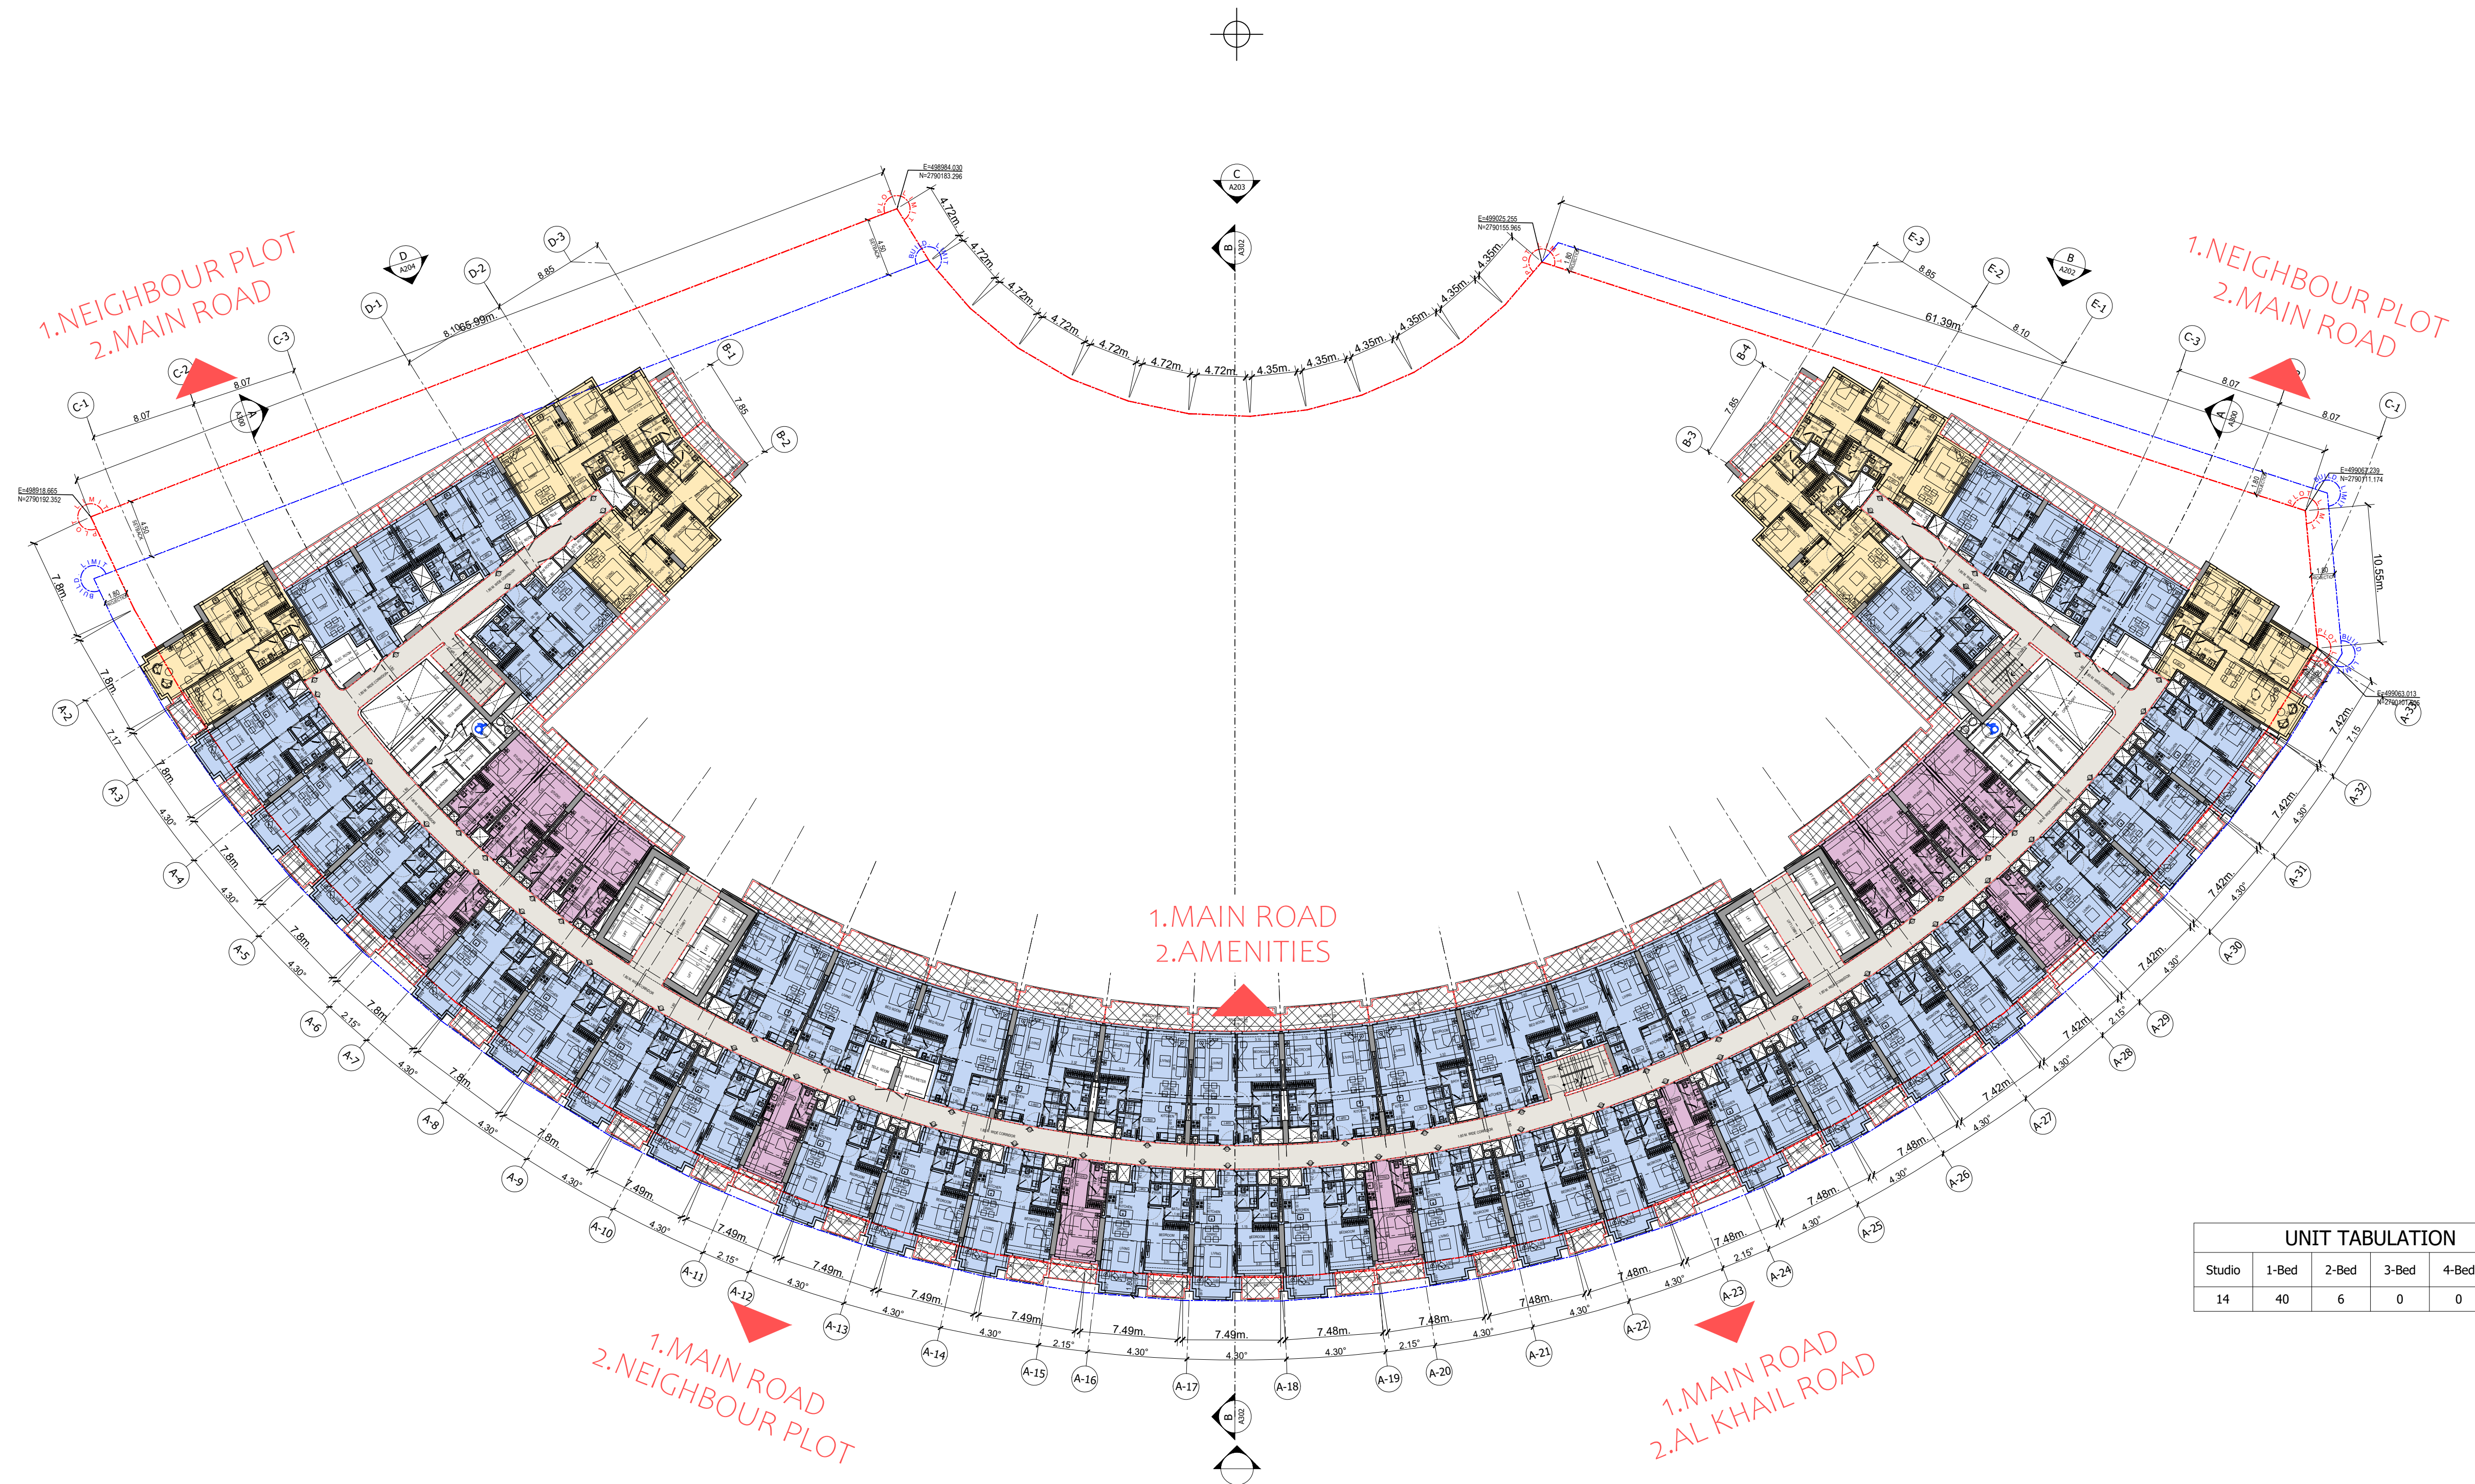


UNIT TABULATION					
Studio	1-Bed	2-Bed	3-Bed	4-Bed	TOTAL
14	40	6	0	0	60



BINGHATTI WRAITH

TYPICAL FLOOR PLAN-1 (3, 5, 7, 9, 11 & 13 FLOORS)

Silverstone
ARCHITECTURE

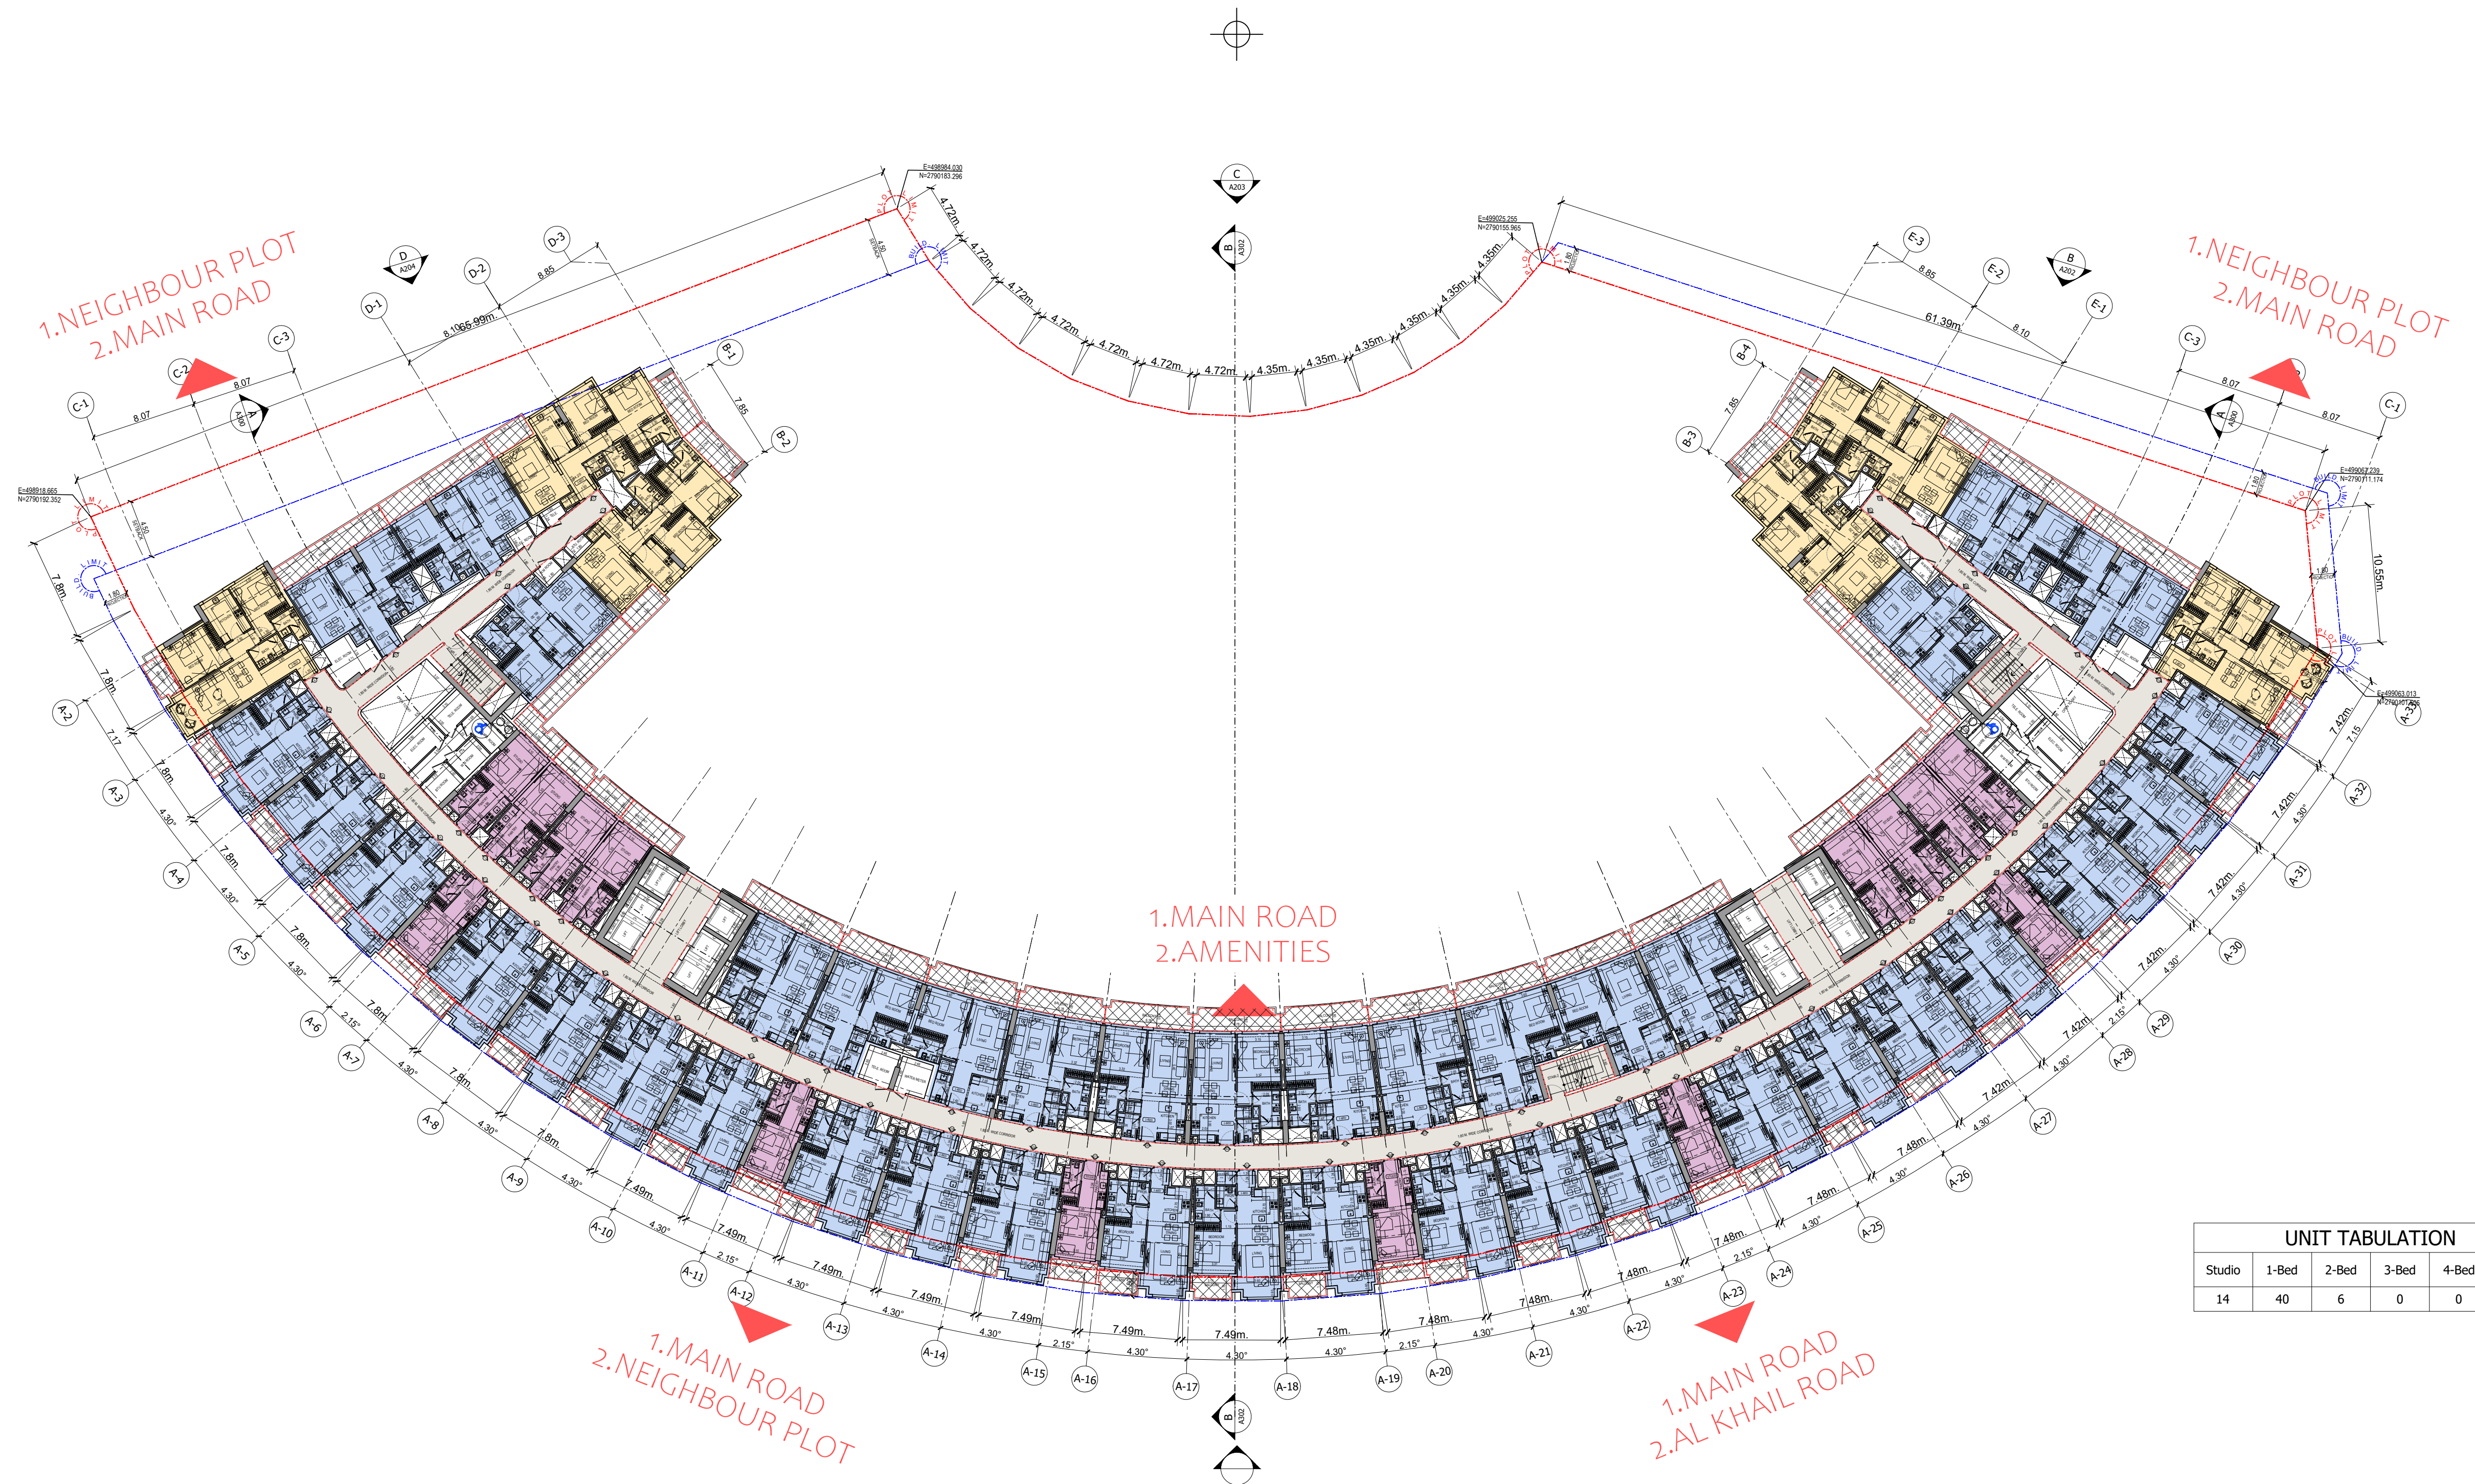


UNIT TABULATION					
Studio	1-Bed	2-Bed	3-Bed	4-Bed	TOTAL
14	40	6	0	0	60



BINGHATTI WRAITH


TYPICAL FLOOR PLAN-2 (4, 6, 8, 10, 12 & 14 FLOORS)

Silverstone
ARCHITECTURE

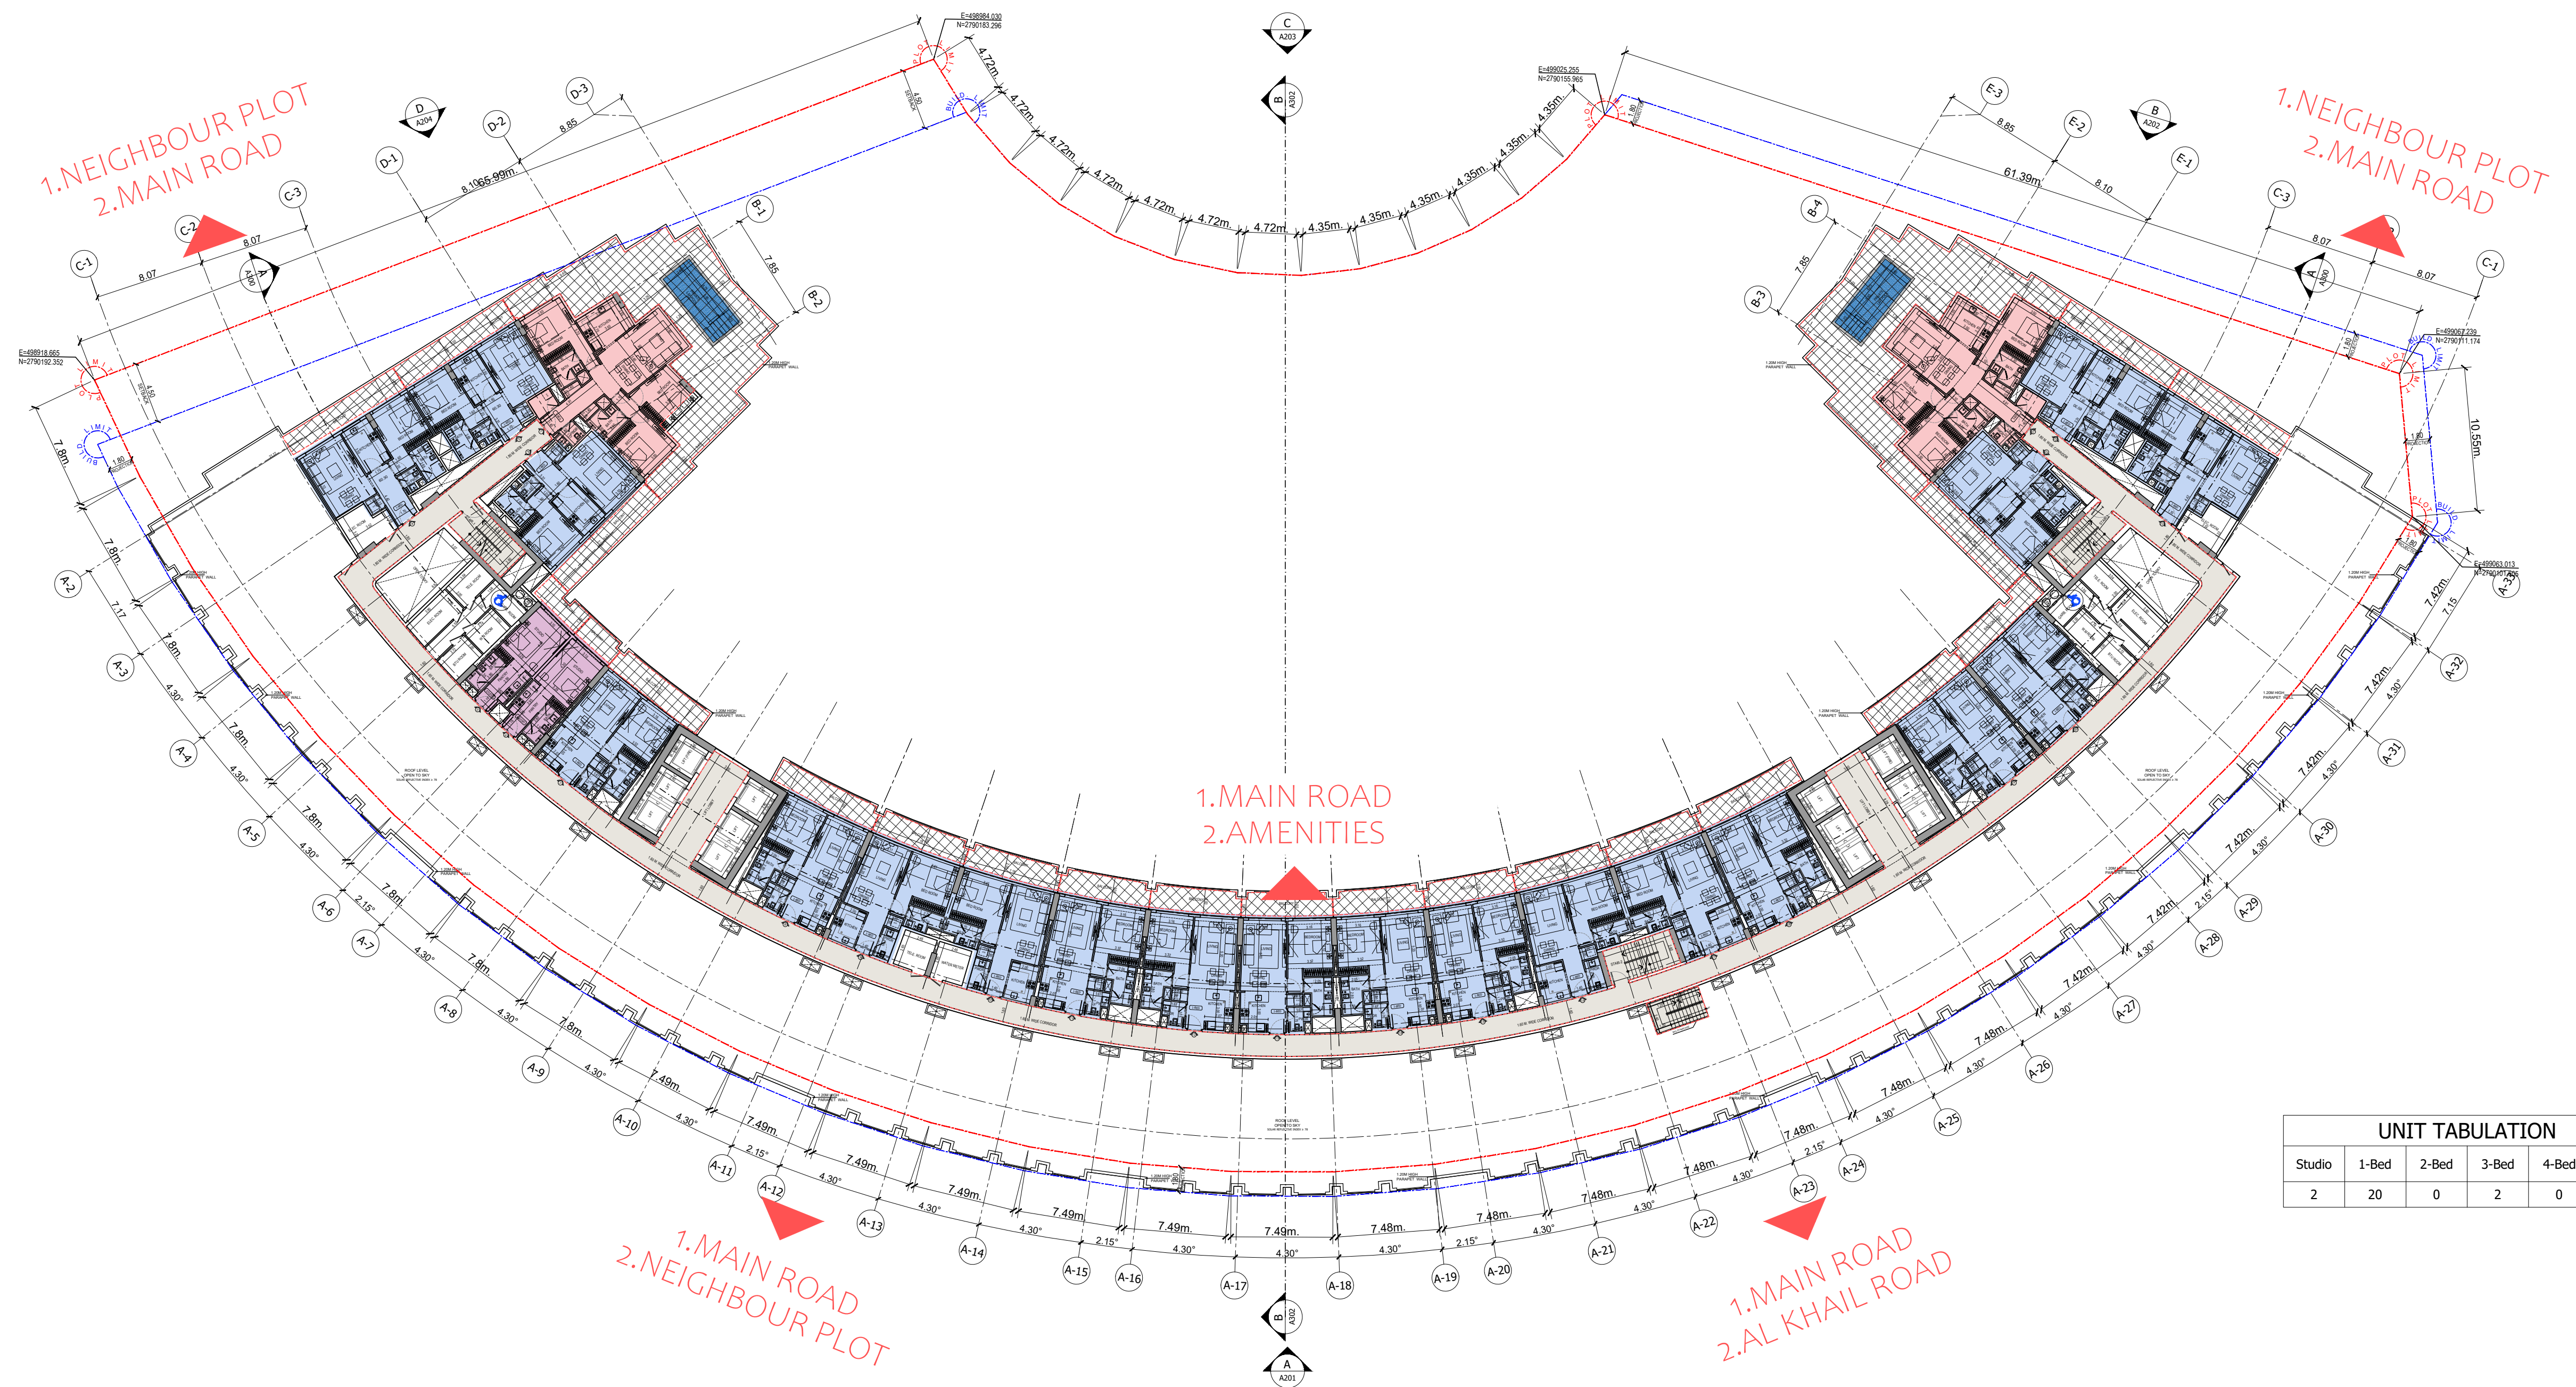

UNIT TABULATION					
Studio	1-Bed	2-Bed	3-Bed	4-Bed	TOTAL
2	20	0	2	0	24



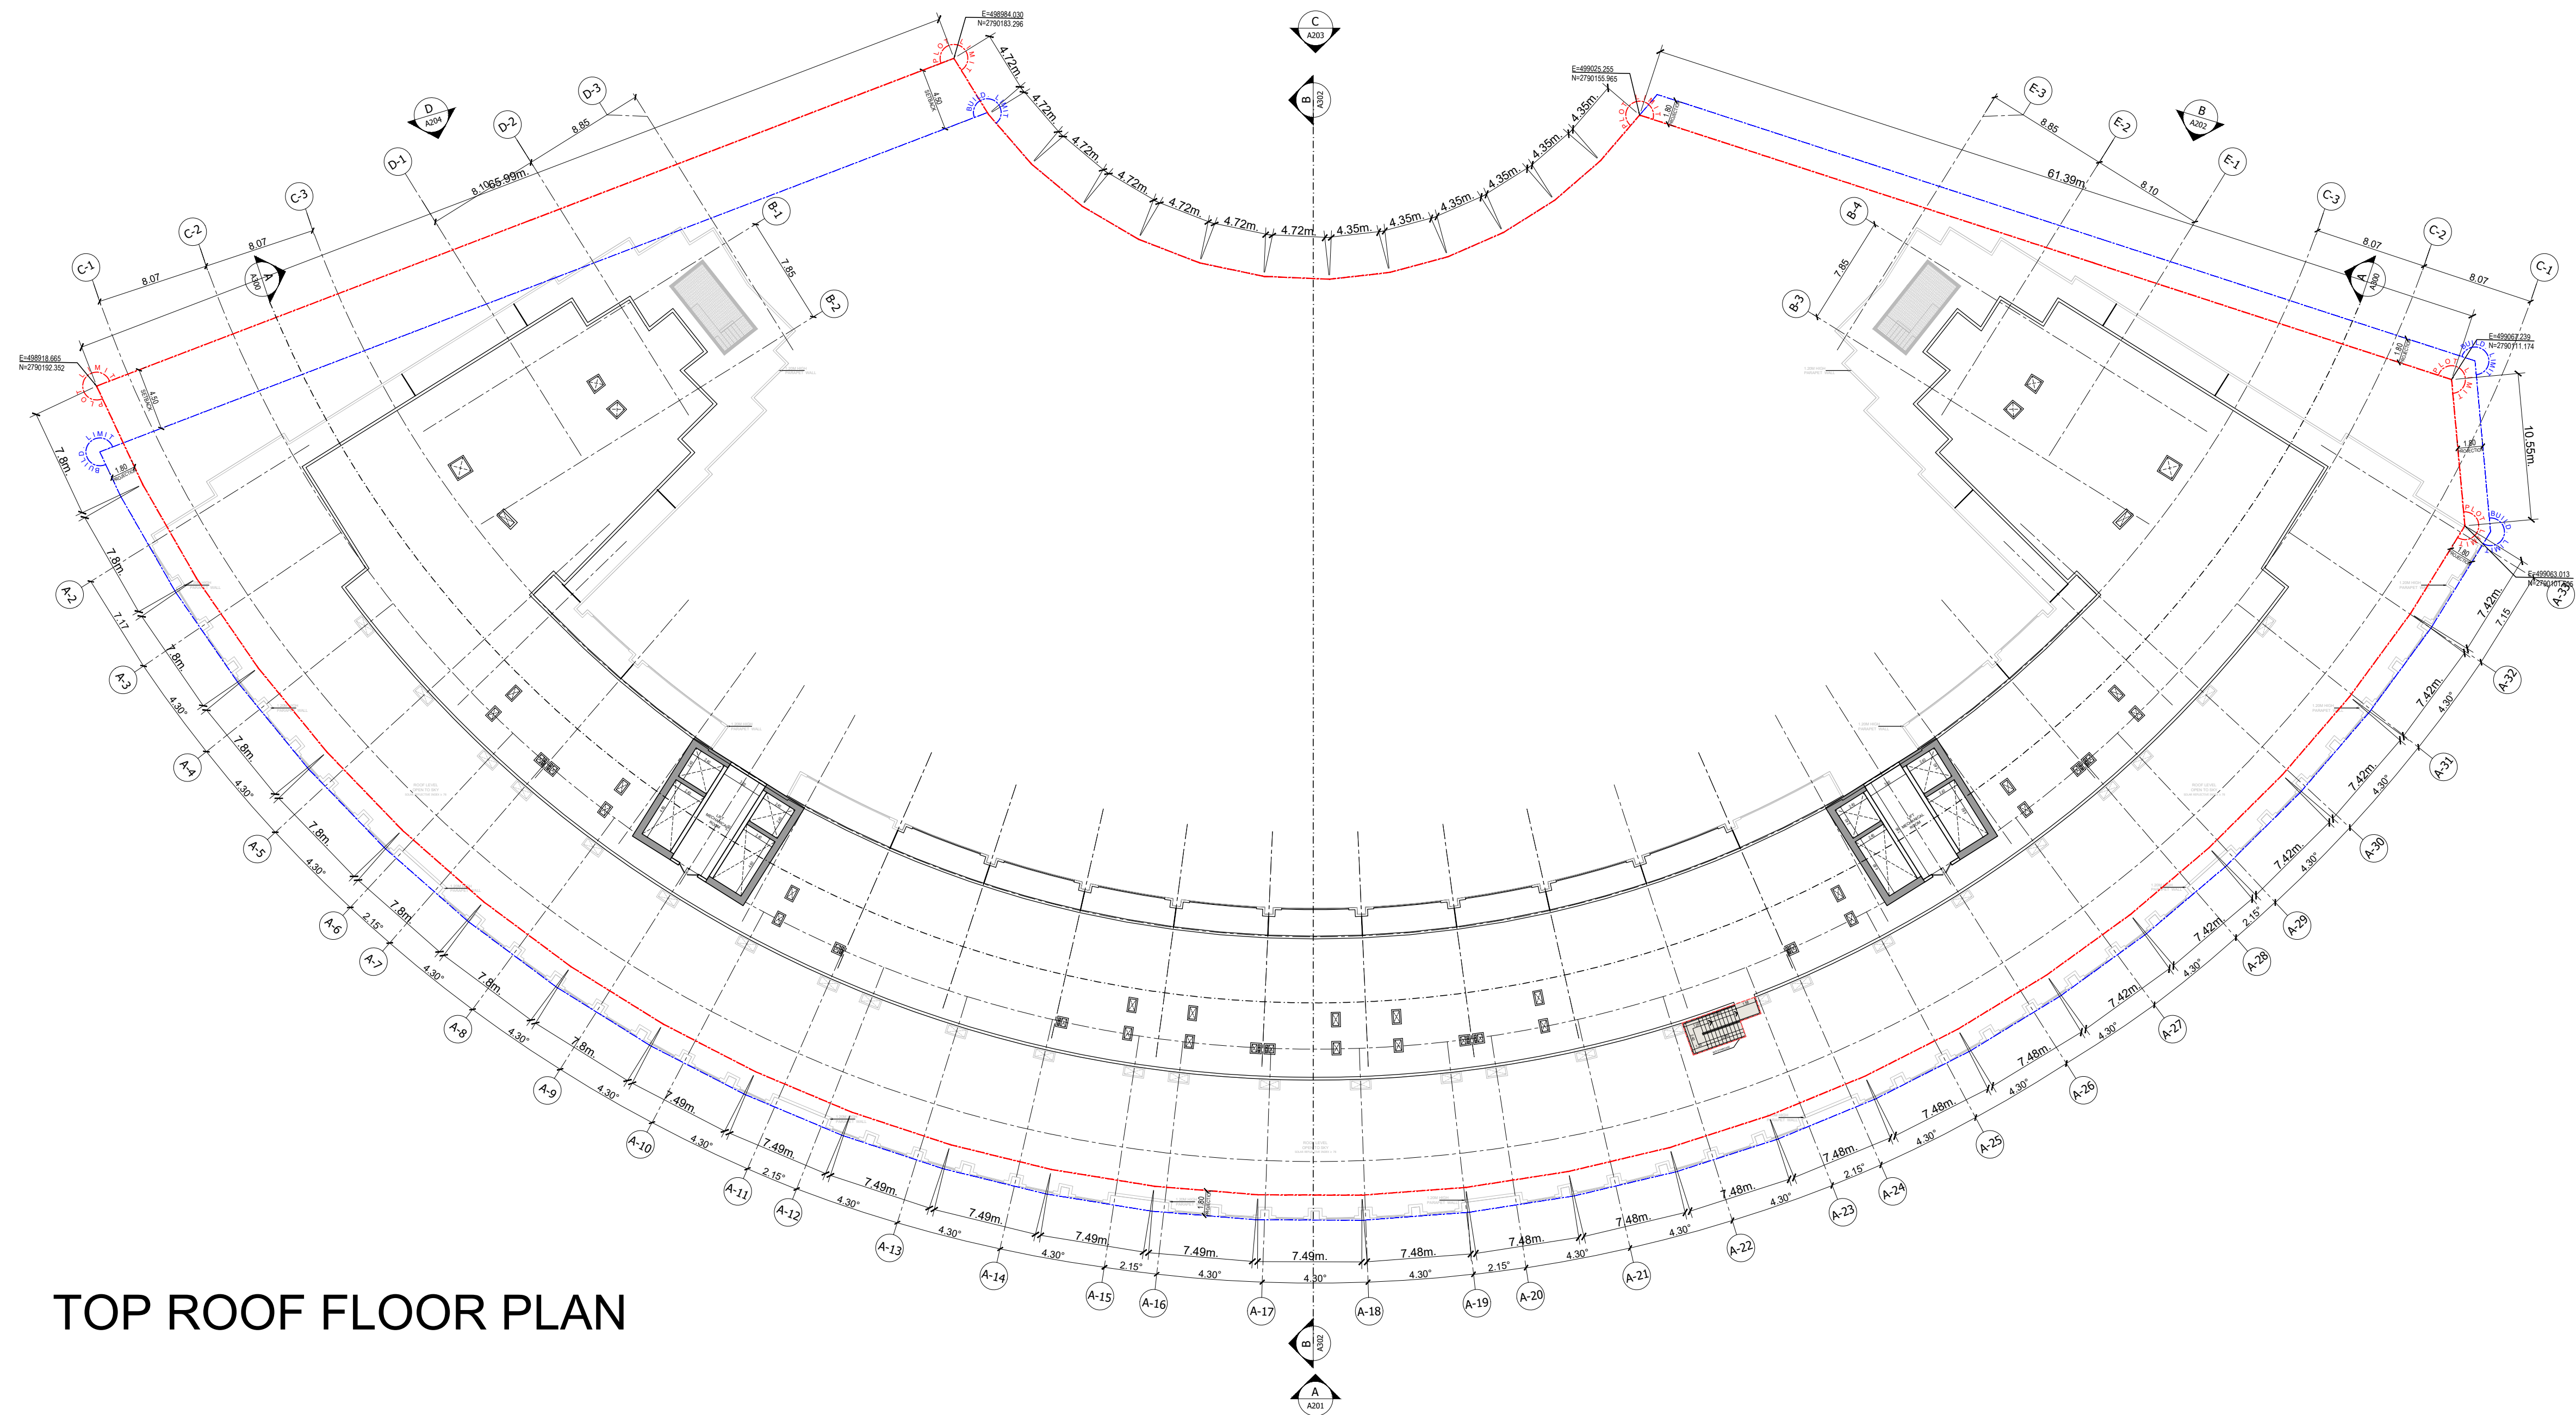

TOP ROOF FLOOR PLAN

TOP ROOF PLAN-1



BINGHATTI WRAITH

